




Only figured dimensions are to be used. All dimensions to be checked on site.

Please note: Refer to 'type' of drawing below; planning drawings should only be treated as such.


Notes

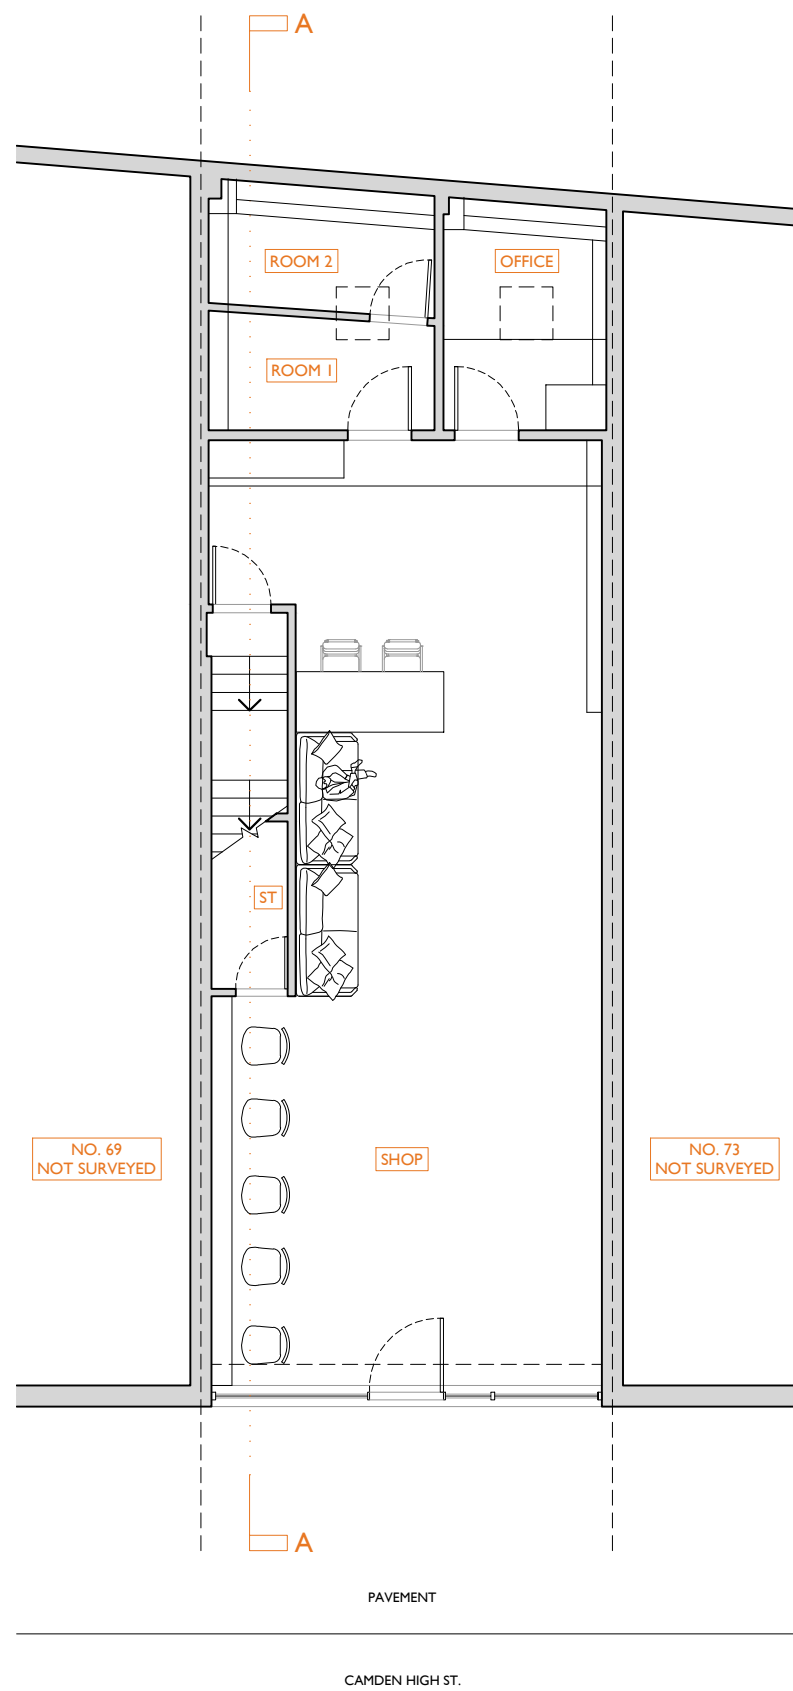


+00 Existing ground floor plan - scale 1:100 at A3

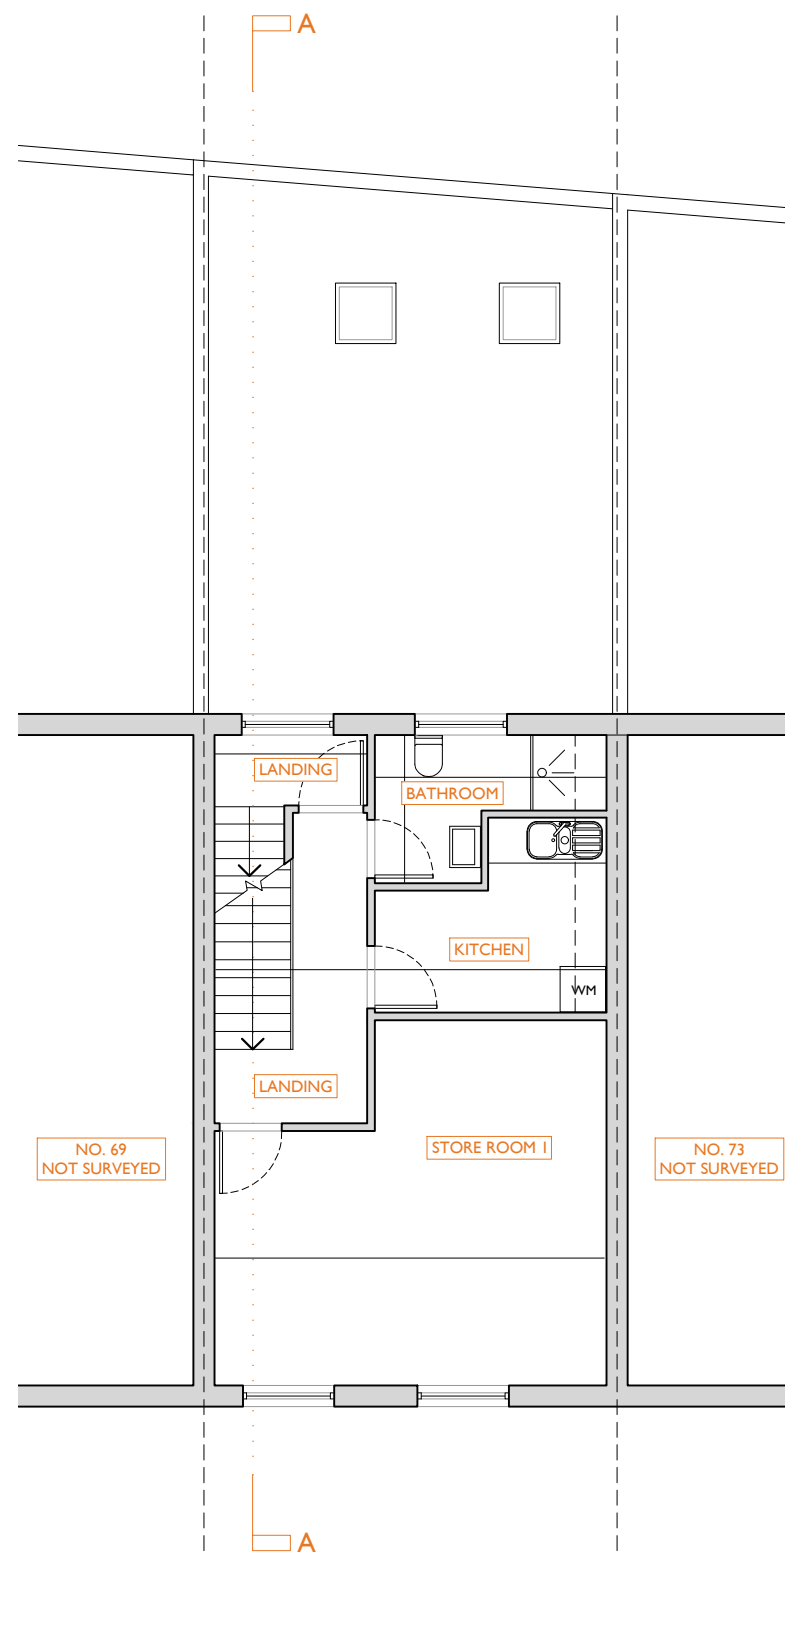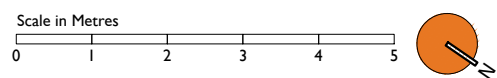


+01 Existing first floor plan - scale 1:100 at A3

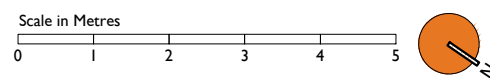

+LP Existing location plan - scale 1:2500 at A3

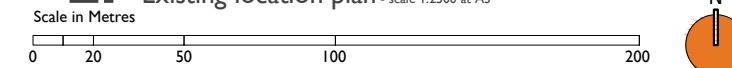

+BP Existing block plan - scale 1:1000 at A3

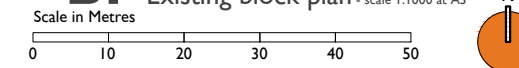

APPLICATION FOR DETAILED PLANNING CONSENT



01273 446 890 WWW.LRA-RETINUE.CO.UK

JOB 71 CAMDEN HIGH ST LONDON NW1 7JL	CHECKED LRA-R
	DRAWN BH
CLIENT MR. RAHEEL CHOUDHARY	DATE 02.23
	SCALE 1:100/1000/2500 @ A3
DRAWING EXISTING LOCATION & BLOCK PLANS & EXISTING GROUND FLOOR & FIRST FLOOR PLANS	REVISION
	NUMBER 2022-EX-001