



**General**  
 • IF IN DOUBT ASK  
 • Copyright JWA Architects Limited. This drawing remains the property of JWA Architects Limited & may not be reproduced in any way without prior consent.

A 03.03.2023 TITLE BLOCK UPDATED SPB  
 B 21.03.2023 BLUE / GREEN ROOF UPDATE SPB  
 C 22.03.2023 EXISTING GREEN ROOF UPDATE SPB

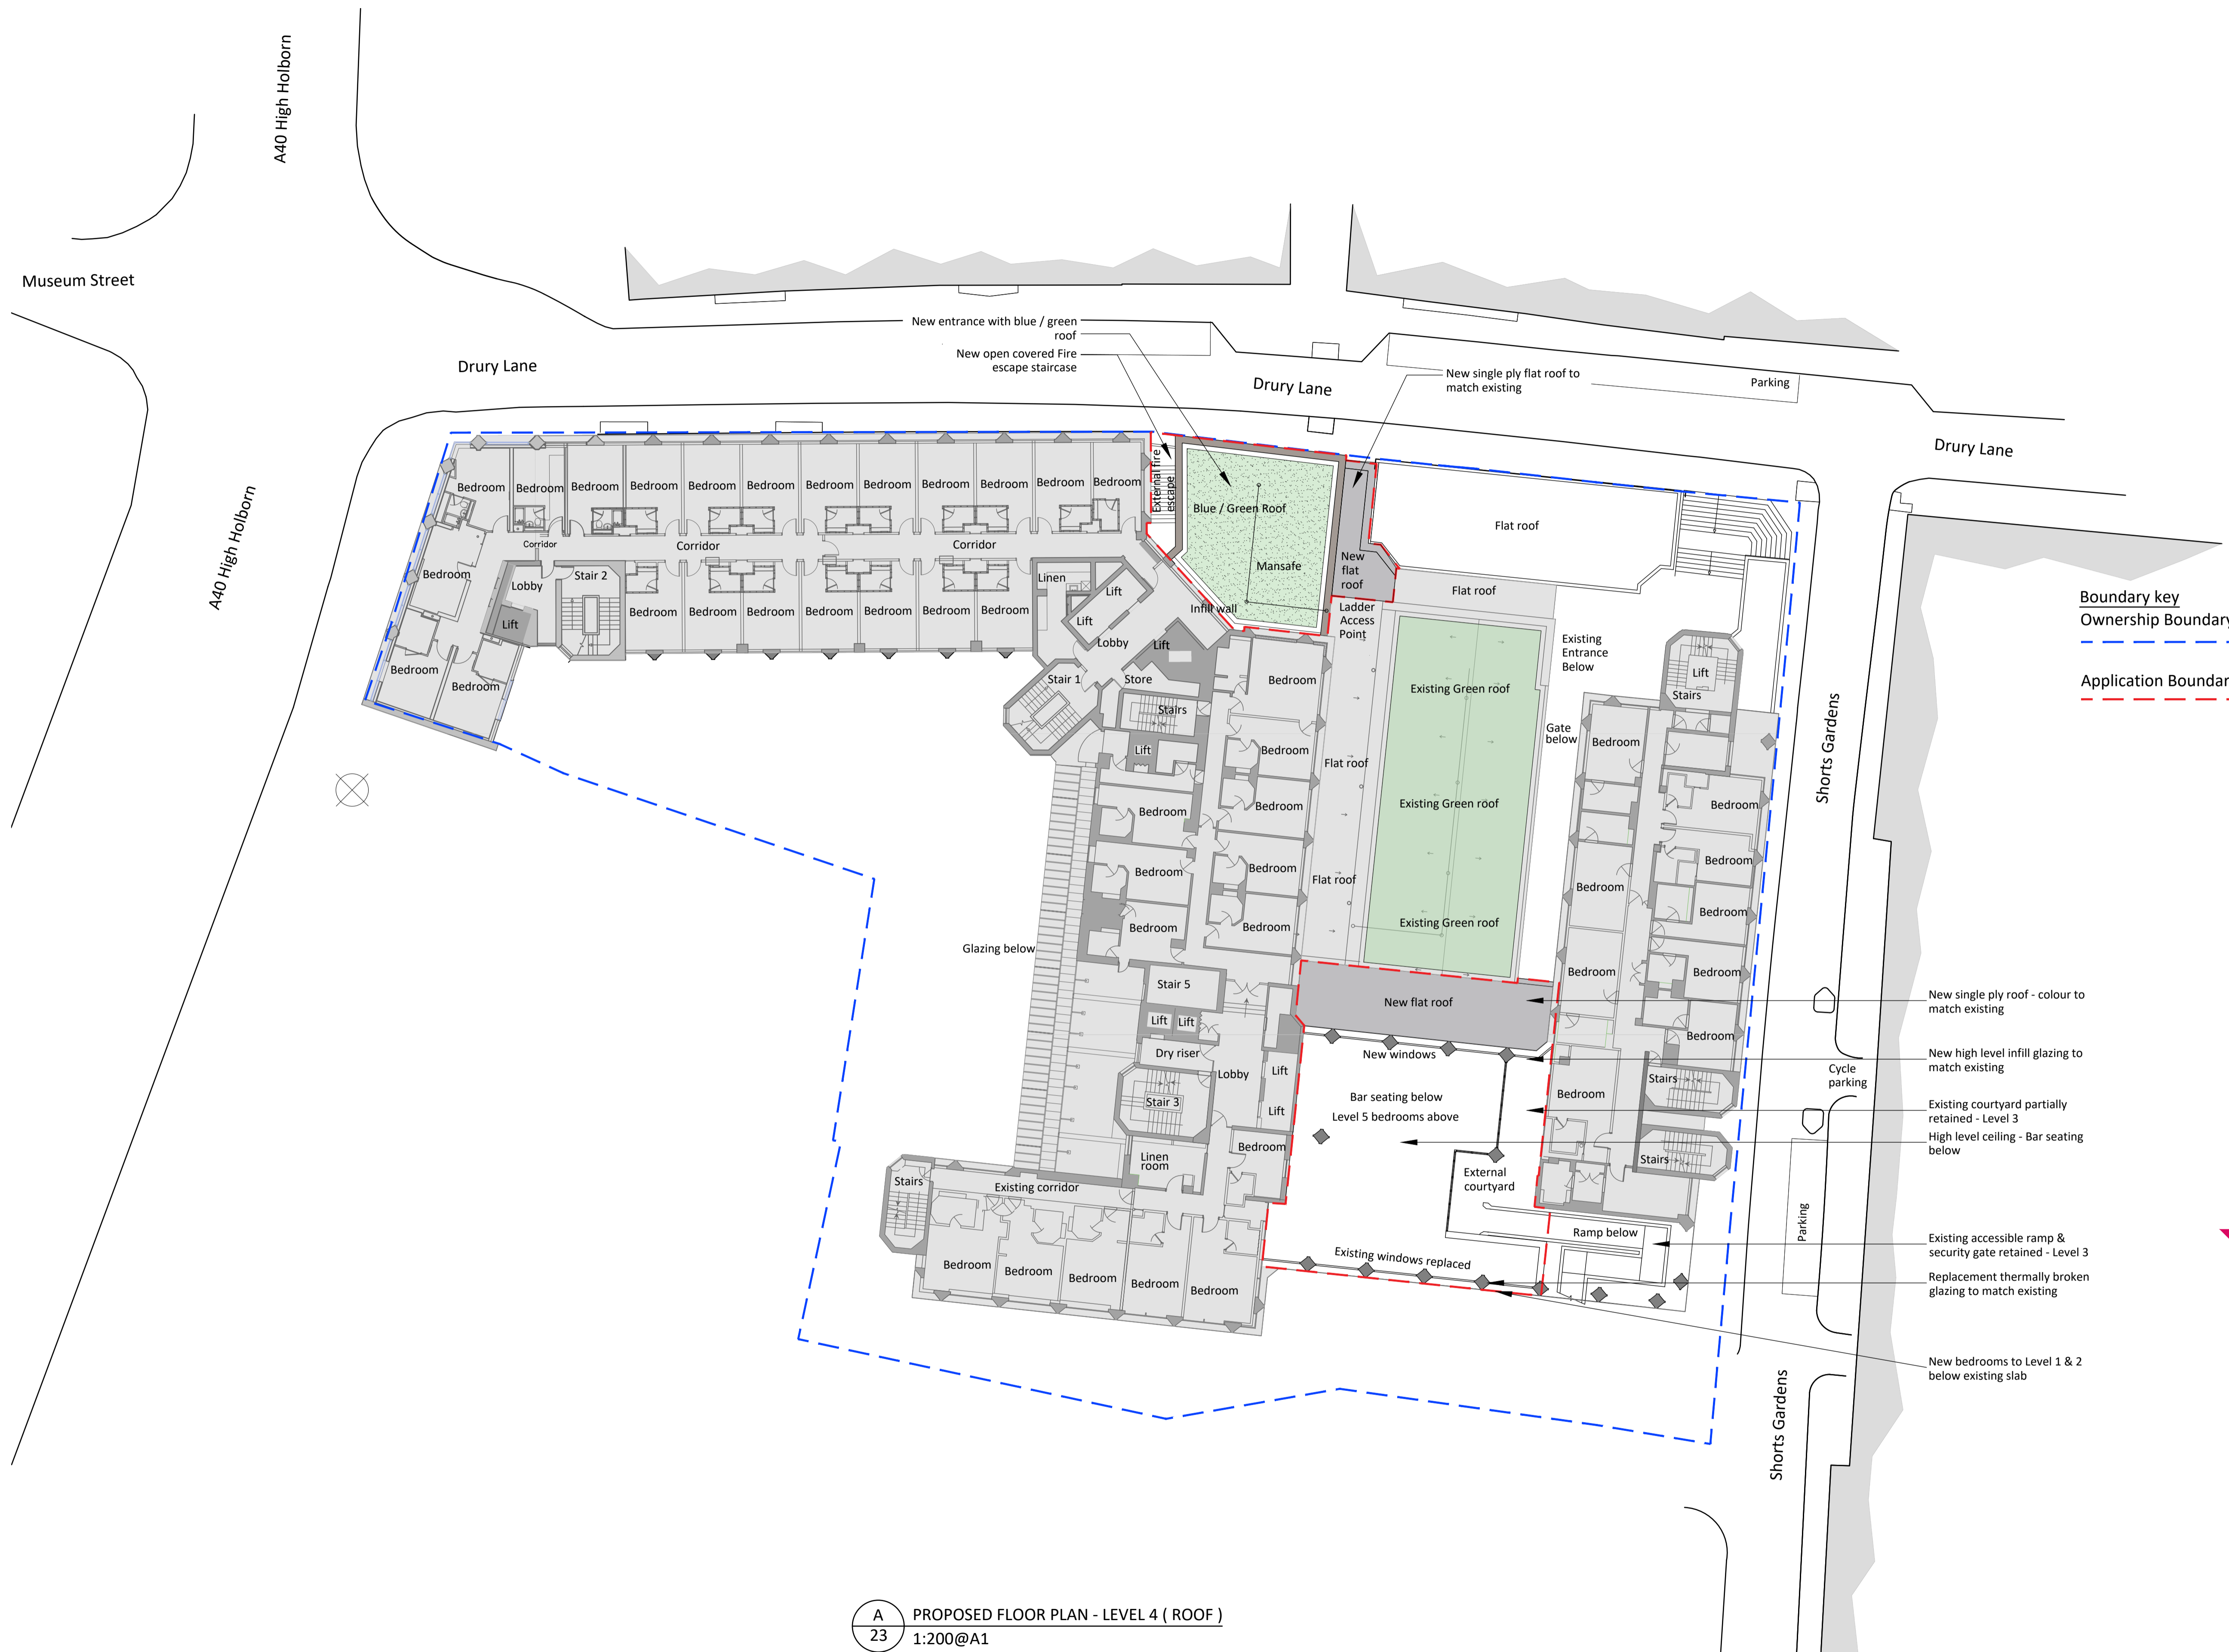

**Boundary key**  
 Ownership Boundary  
 Application Boundary

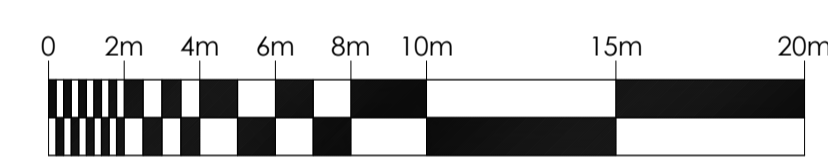

# PLANNING

**JWA Architects Limited**  
 1st Floor, Old Town Hall,  
 Church Street,  
 Market Harborough  
 Leicestershire, LE16 7AA  
 T +44 (0) 1858 525343  
 E office@jwa-architects.co.uk  
 W www.jwa-architects.co.uk

Client:   
 Project: TRAVELODGE  
 DRURY LANE  
 COVENT GARDEN

Drawing: PROPOSED FLOOR PLAN  
 LEVEL 4

Purpose: PLANNING Date: 23/01/2023  
 Scale: 1:200 @ A1 Drawn: SPB  
 Dwg. No: J9348/23 Revision: C

**A** PROPOSED FLOOR PLAN - LEVEL 4 ( ROOF )  
**23** 1:200@A1