
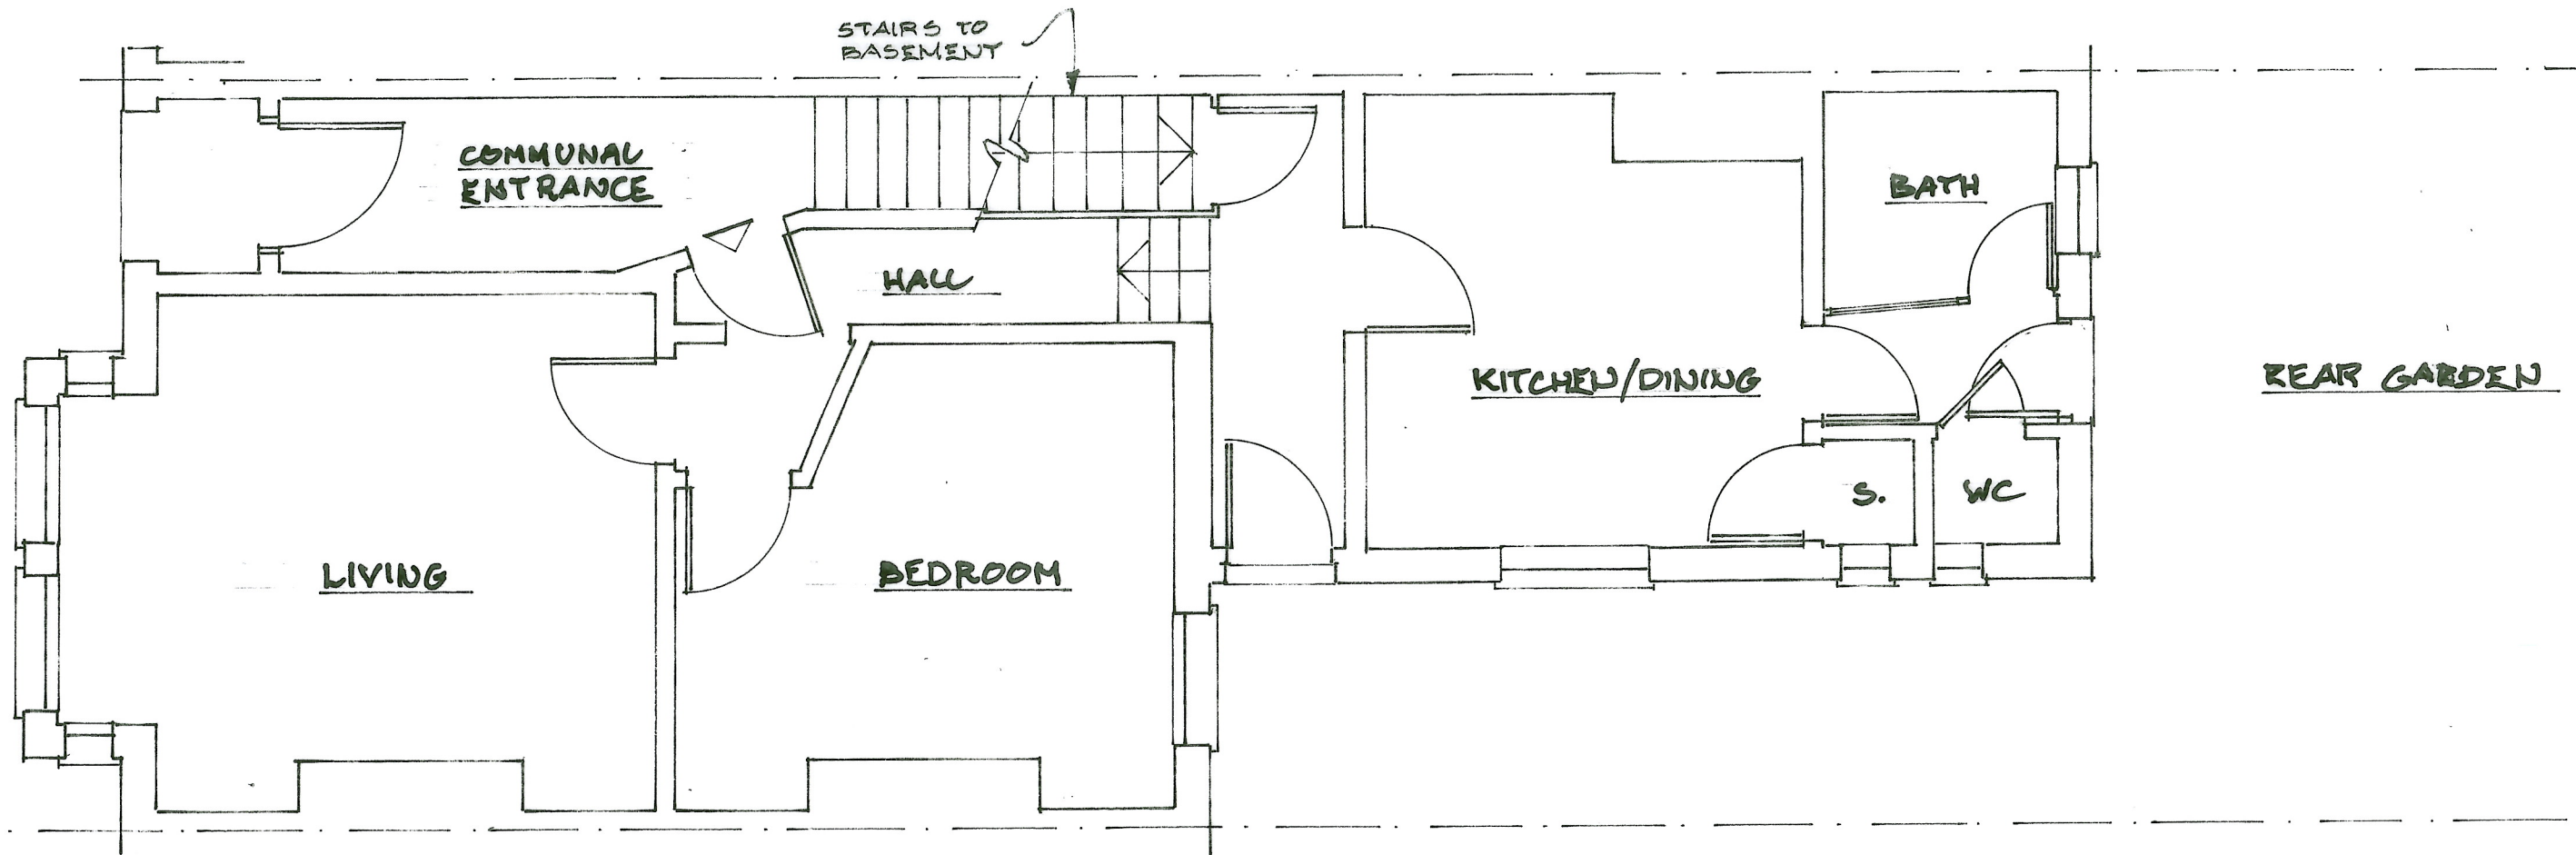


43 COTLEIGH ROAD, LONDON, NW6 2NN

Existing Ground Floor Plan

Scale 1:50@A3

Drawing No: 43CR23/01


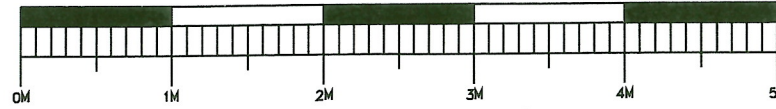


43 COTLEIGH ROAD, LONDON, NW6 2NN

Proposed Ground Floor Plan

Scale 1:50@A3

Drawing No: 43CR23/02

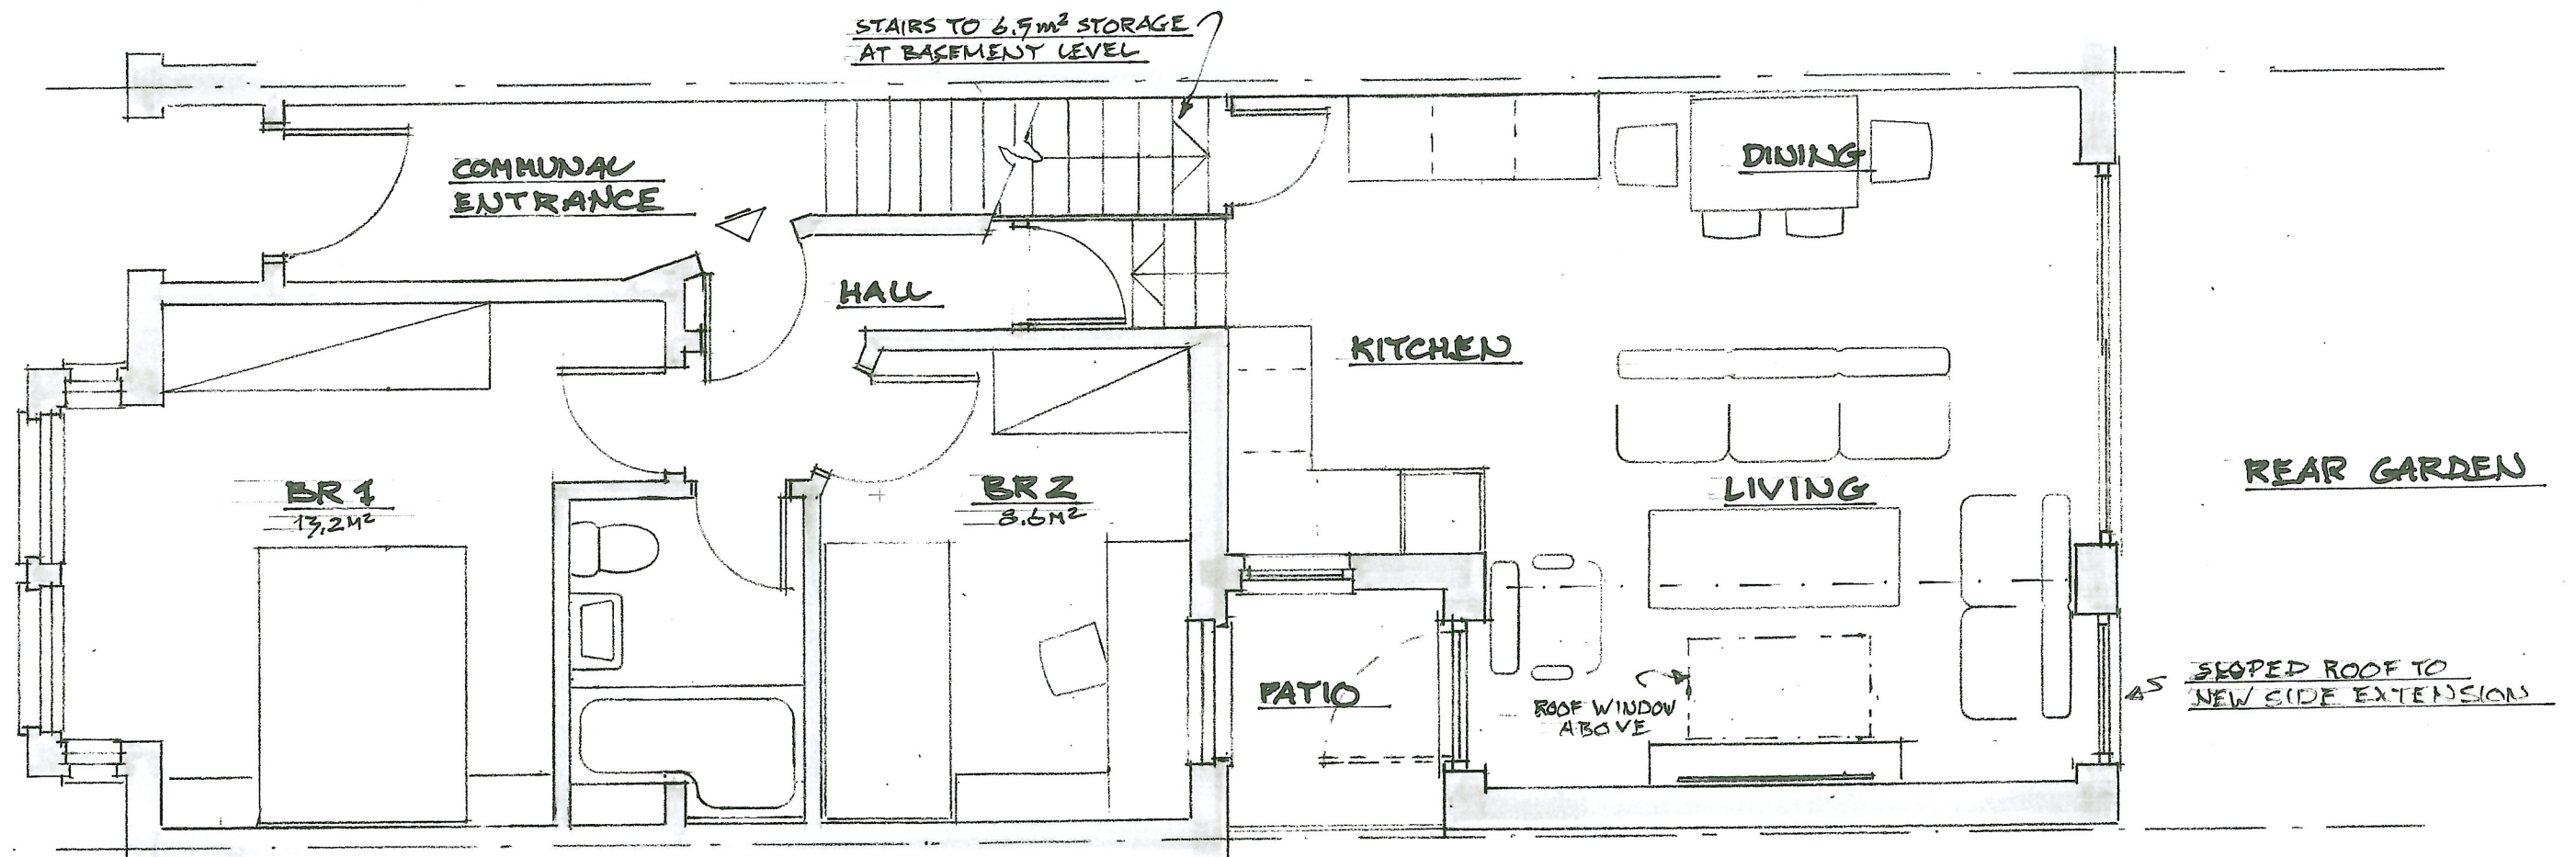
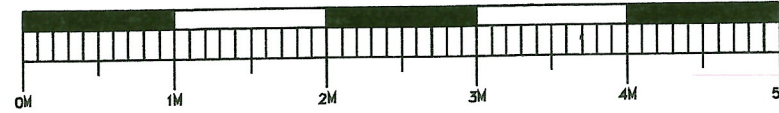


2BR FLAT • 3 PERSONS • 61.0m²


43 COTLEIGH ROAD, LONDON, NW6 2NN
Existing Elevations

Scale 1:100@A3

Drawing No: 43CR23/03

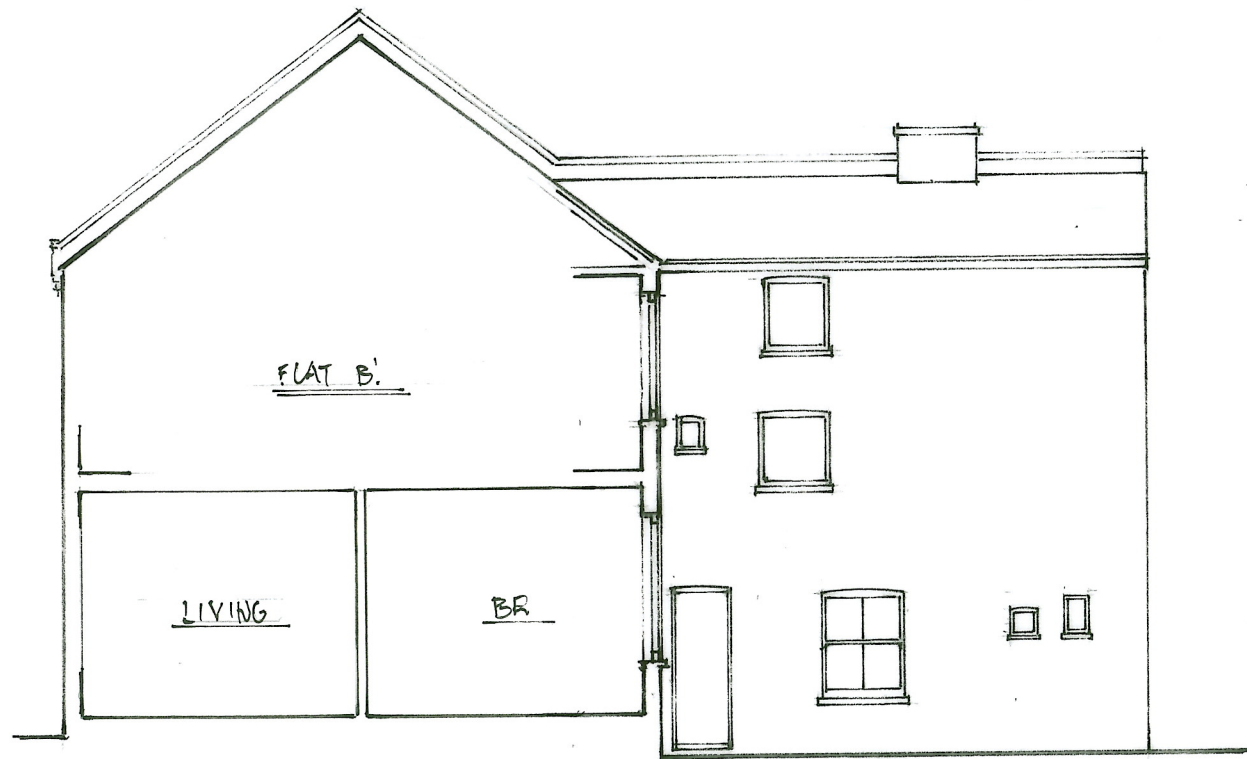
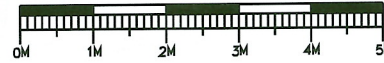


Side Elevation

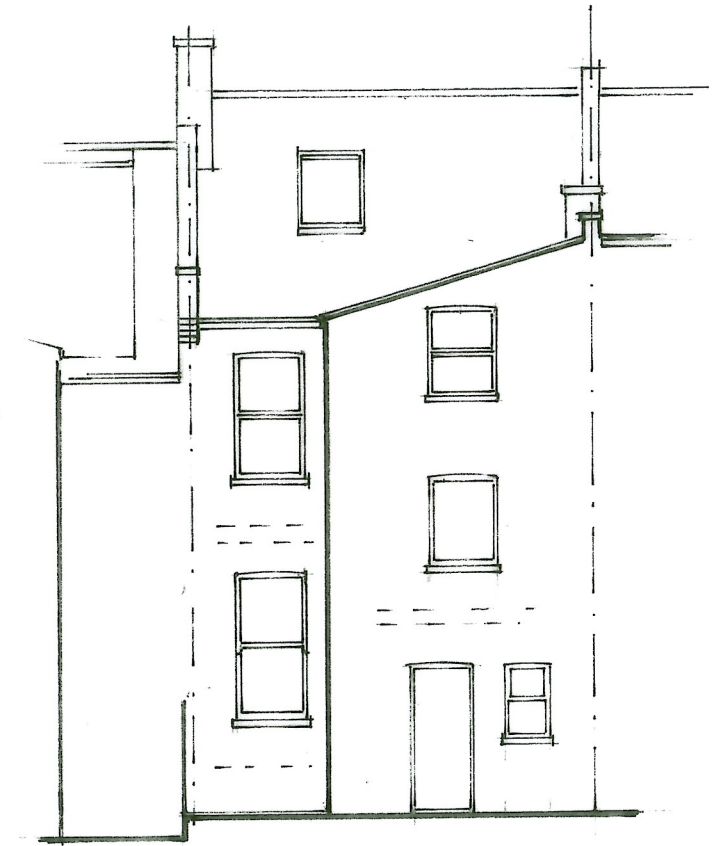

Rear Elevation


43 COTLEIGH ROAD, LONDON, NW6 2NN
Proposed Elevations **Scale 1:100@A3**
 Drawing No: 43CR23/04

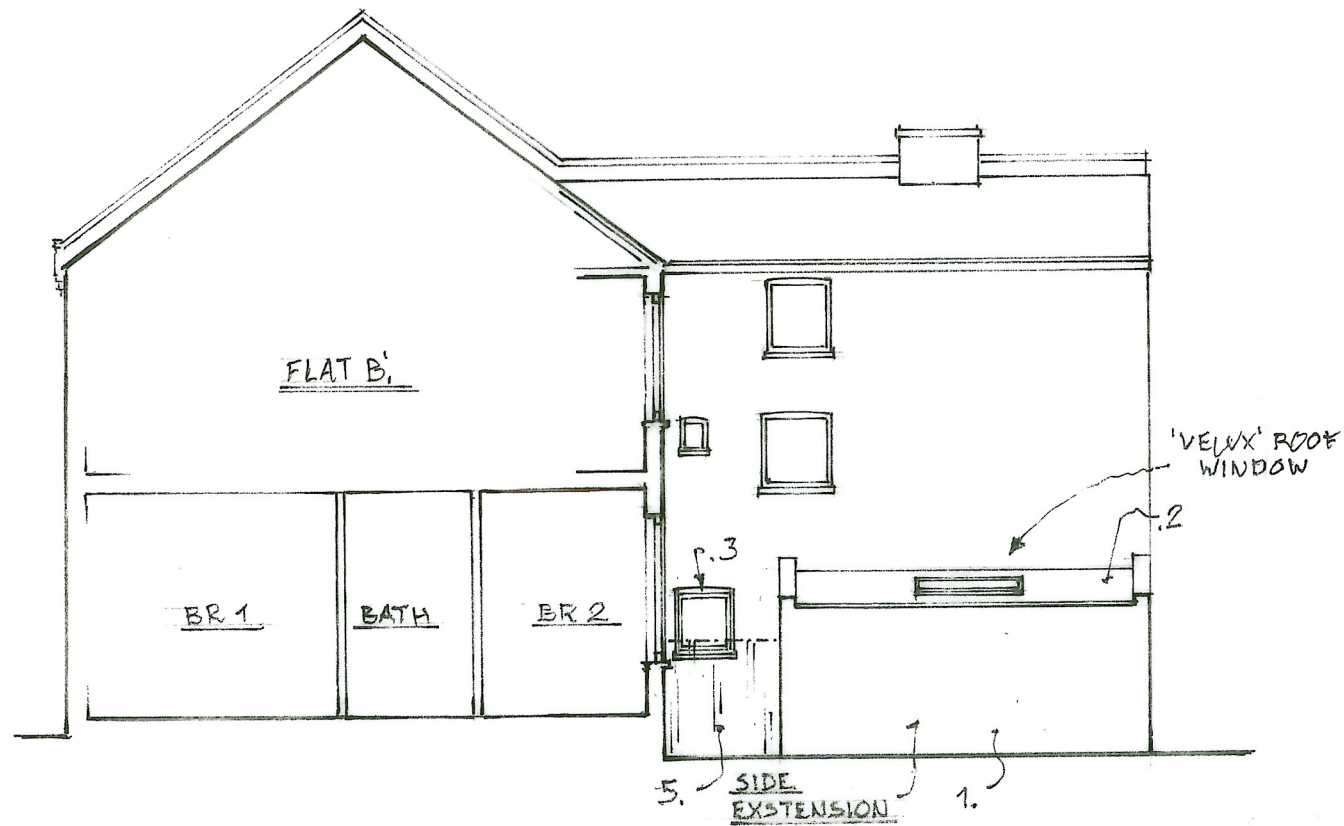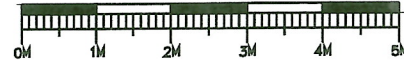

Side Elevation

Finishes

1. Bricks to match existing
2. Slates to match existing
3. D/G White UPVC to match existing
4. White powder coated D/G aluminium doors
5. Feather Edge Timber Fence to match existing

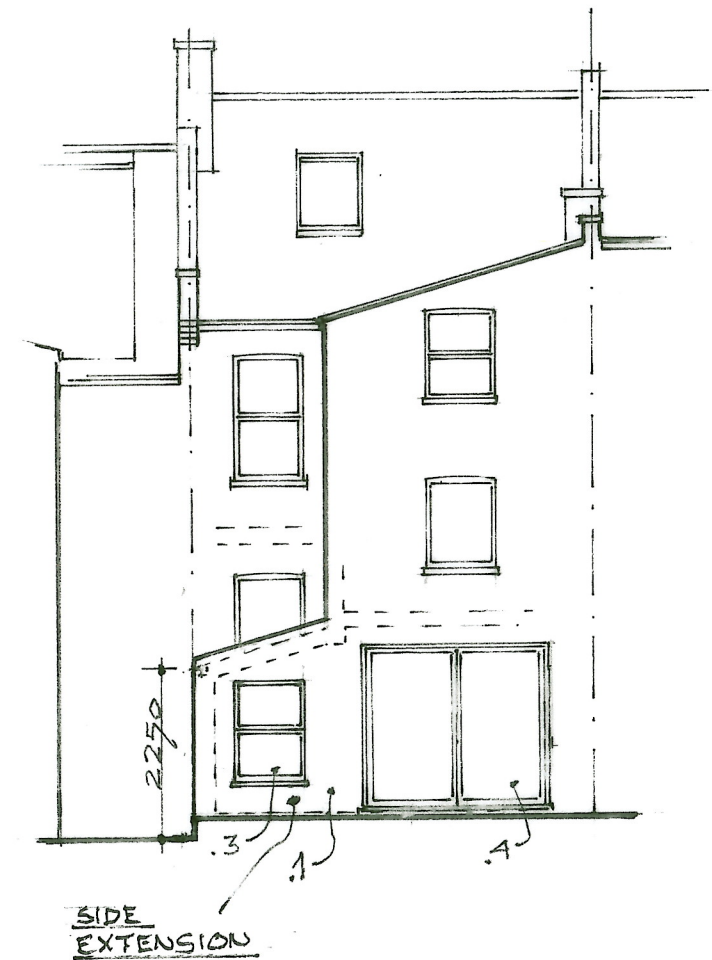

Rear Elevation