

Proposed Block Plan
Scale 1:500 @ A3

Planning Conditions

CLIENT
Mr. Prax Patel

PROJECT
New Build House

PROJECT NO.
2104369


DATE
12/05/21

CHECKED BY
PC


DRAWN BY
NK

62 Hillfield Road
London NV6 1QA


CON_01
REVA

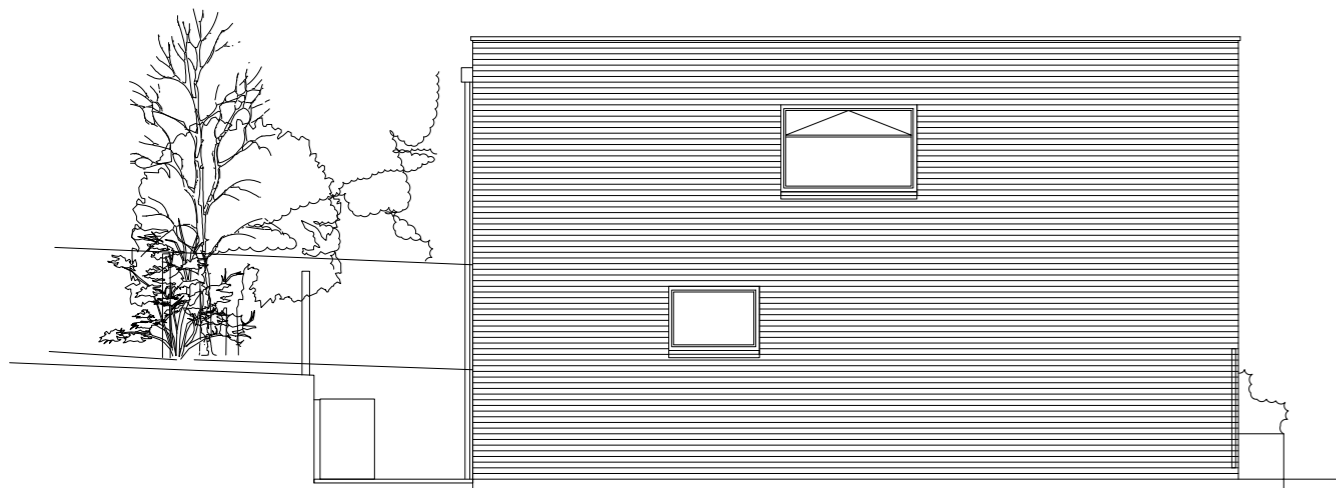


1 Side Elevation
Scale: 1:100 @ A3

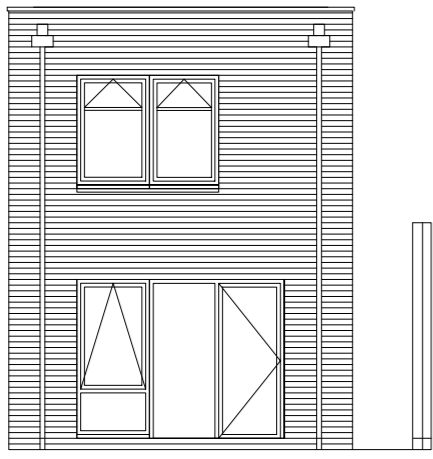


2 Rear Elevation
Scale: 1:100 @ A3

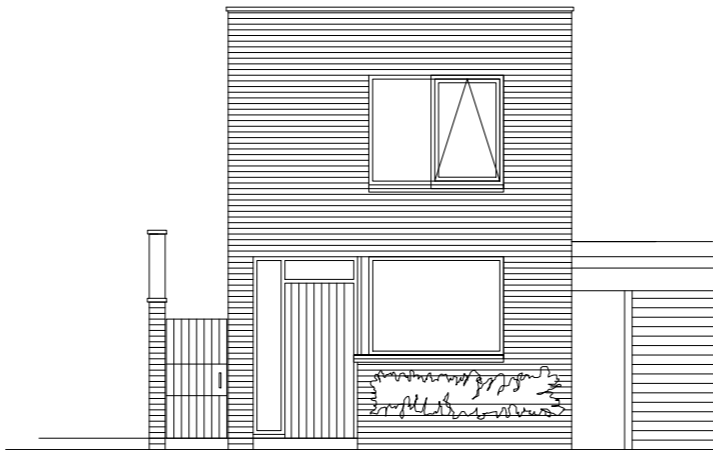

3 Front Elevation
Scale: 1:100 @ A3

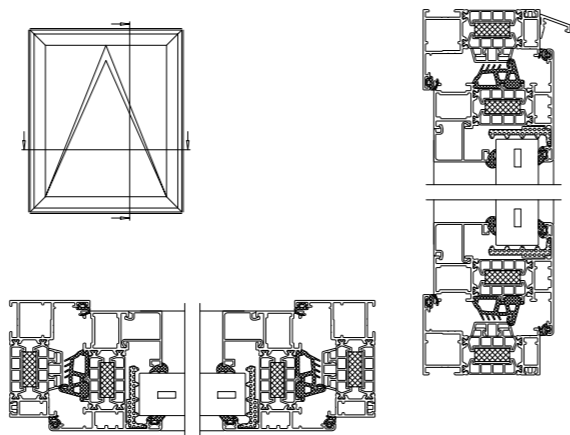

4 Head and Jamb Detail
Scale: 1:5 @ A3

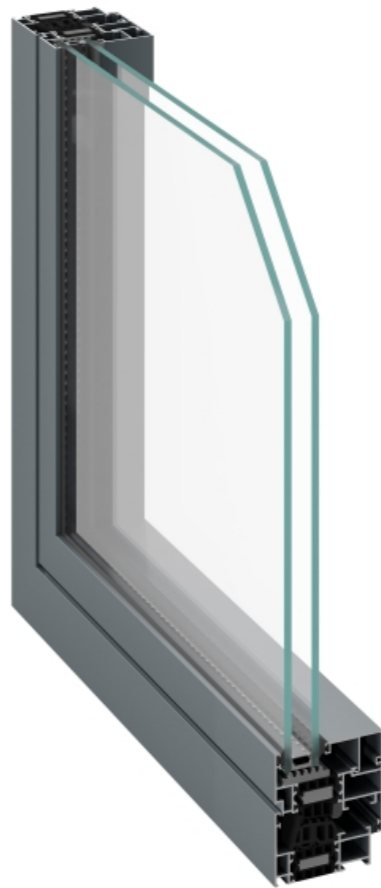

AluK 77IWE Open-Out Window

PERFORMANCES

U value W/m²K (Double glazing) :	1.2 W/m²K
U value W/m²K (Triple glazing) :	0.8 W/m²K
Acoustic performance (dB) :	-
Air tightness (Pa) :	Class 4 (600 Pa)
Water tightness (Pa) :	E1050 (1050 Pa)
Wind load (Pa) :	C5 (2400 Pa)
Security PAS 24 :	
Certifications :	Q-mark
Secured by design :	