


1 **Site Location Plan**  
Scale: 1:1250

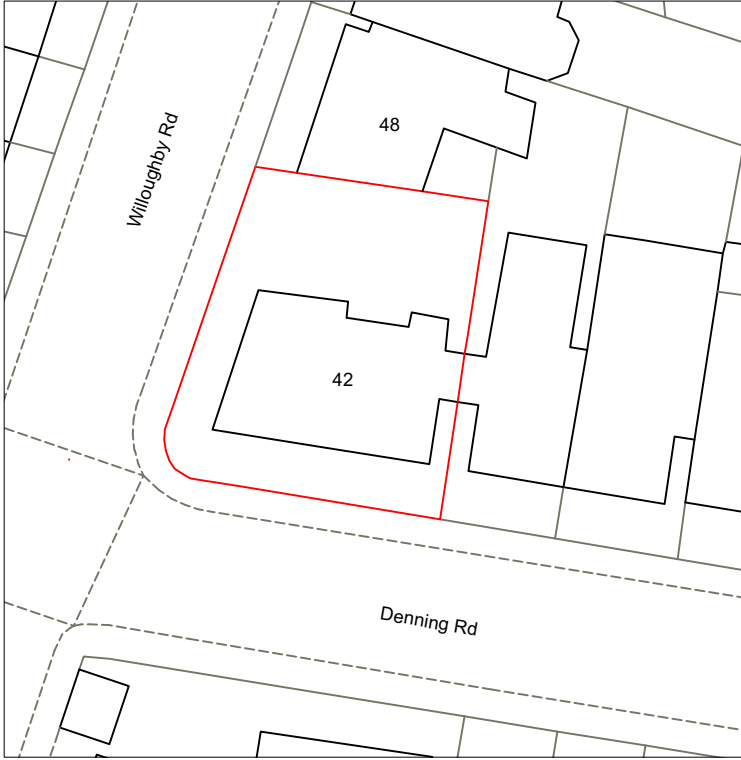

2 **Site Block Plan**  
Scale: 1:500

The contractor is to check all dimensions on site and relate to these drawings/documents. Any discrepancies to be reported to the Designer/Architect/Contract Administrator prior to construction, manufacture and installation.

Do not scale from these drawings.

The contractor is to ensure all works conform to the current building regulations. Where there is a Contractor's Design Portion within the Building Contract, the contractor is to ensure all his/her designed works confirm all all current British and European Standards and the Building Regulations.

The contractor is to provide fabrication drawings for all structural members and framework for approval by EDO and the structural engineer prior to manufacture and installation. The contractor to provide manufacture drawings and finishes samples for all joinery items for approval by EDO prior to manufacture.

Scale  
As shown  
Drawn by  
CW

Drawing no.  
00.001  
Date  
Feb 2023



Client  
  
Project  
42 Willoughby Road, London NW3 1RU

Drawing title  
Site location and block plan


**Planning**

**Easton Design Office Limited**  
9C York Way  
London  
N7 9GY  
+44 (0) 207 043 4614  
eastondesignoffice.com



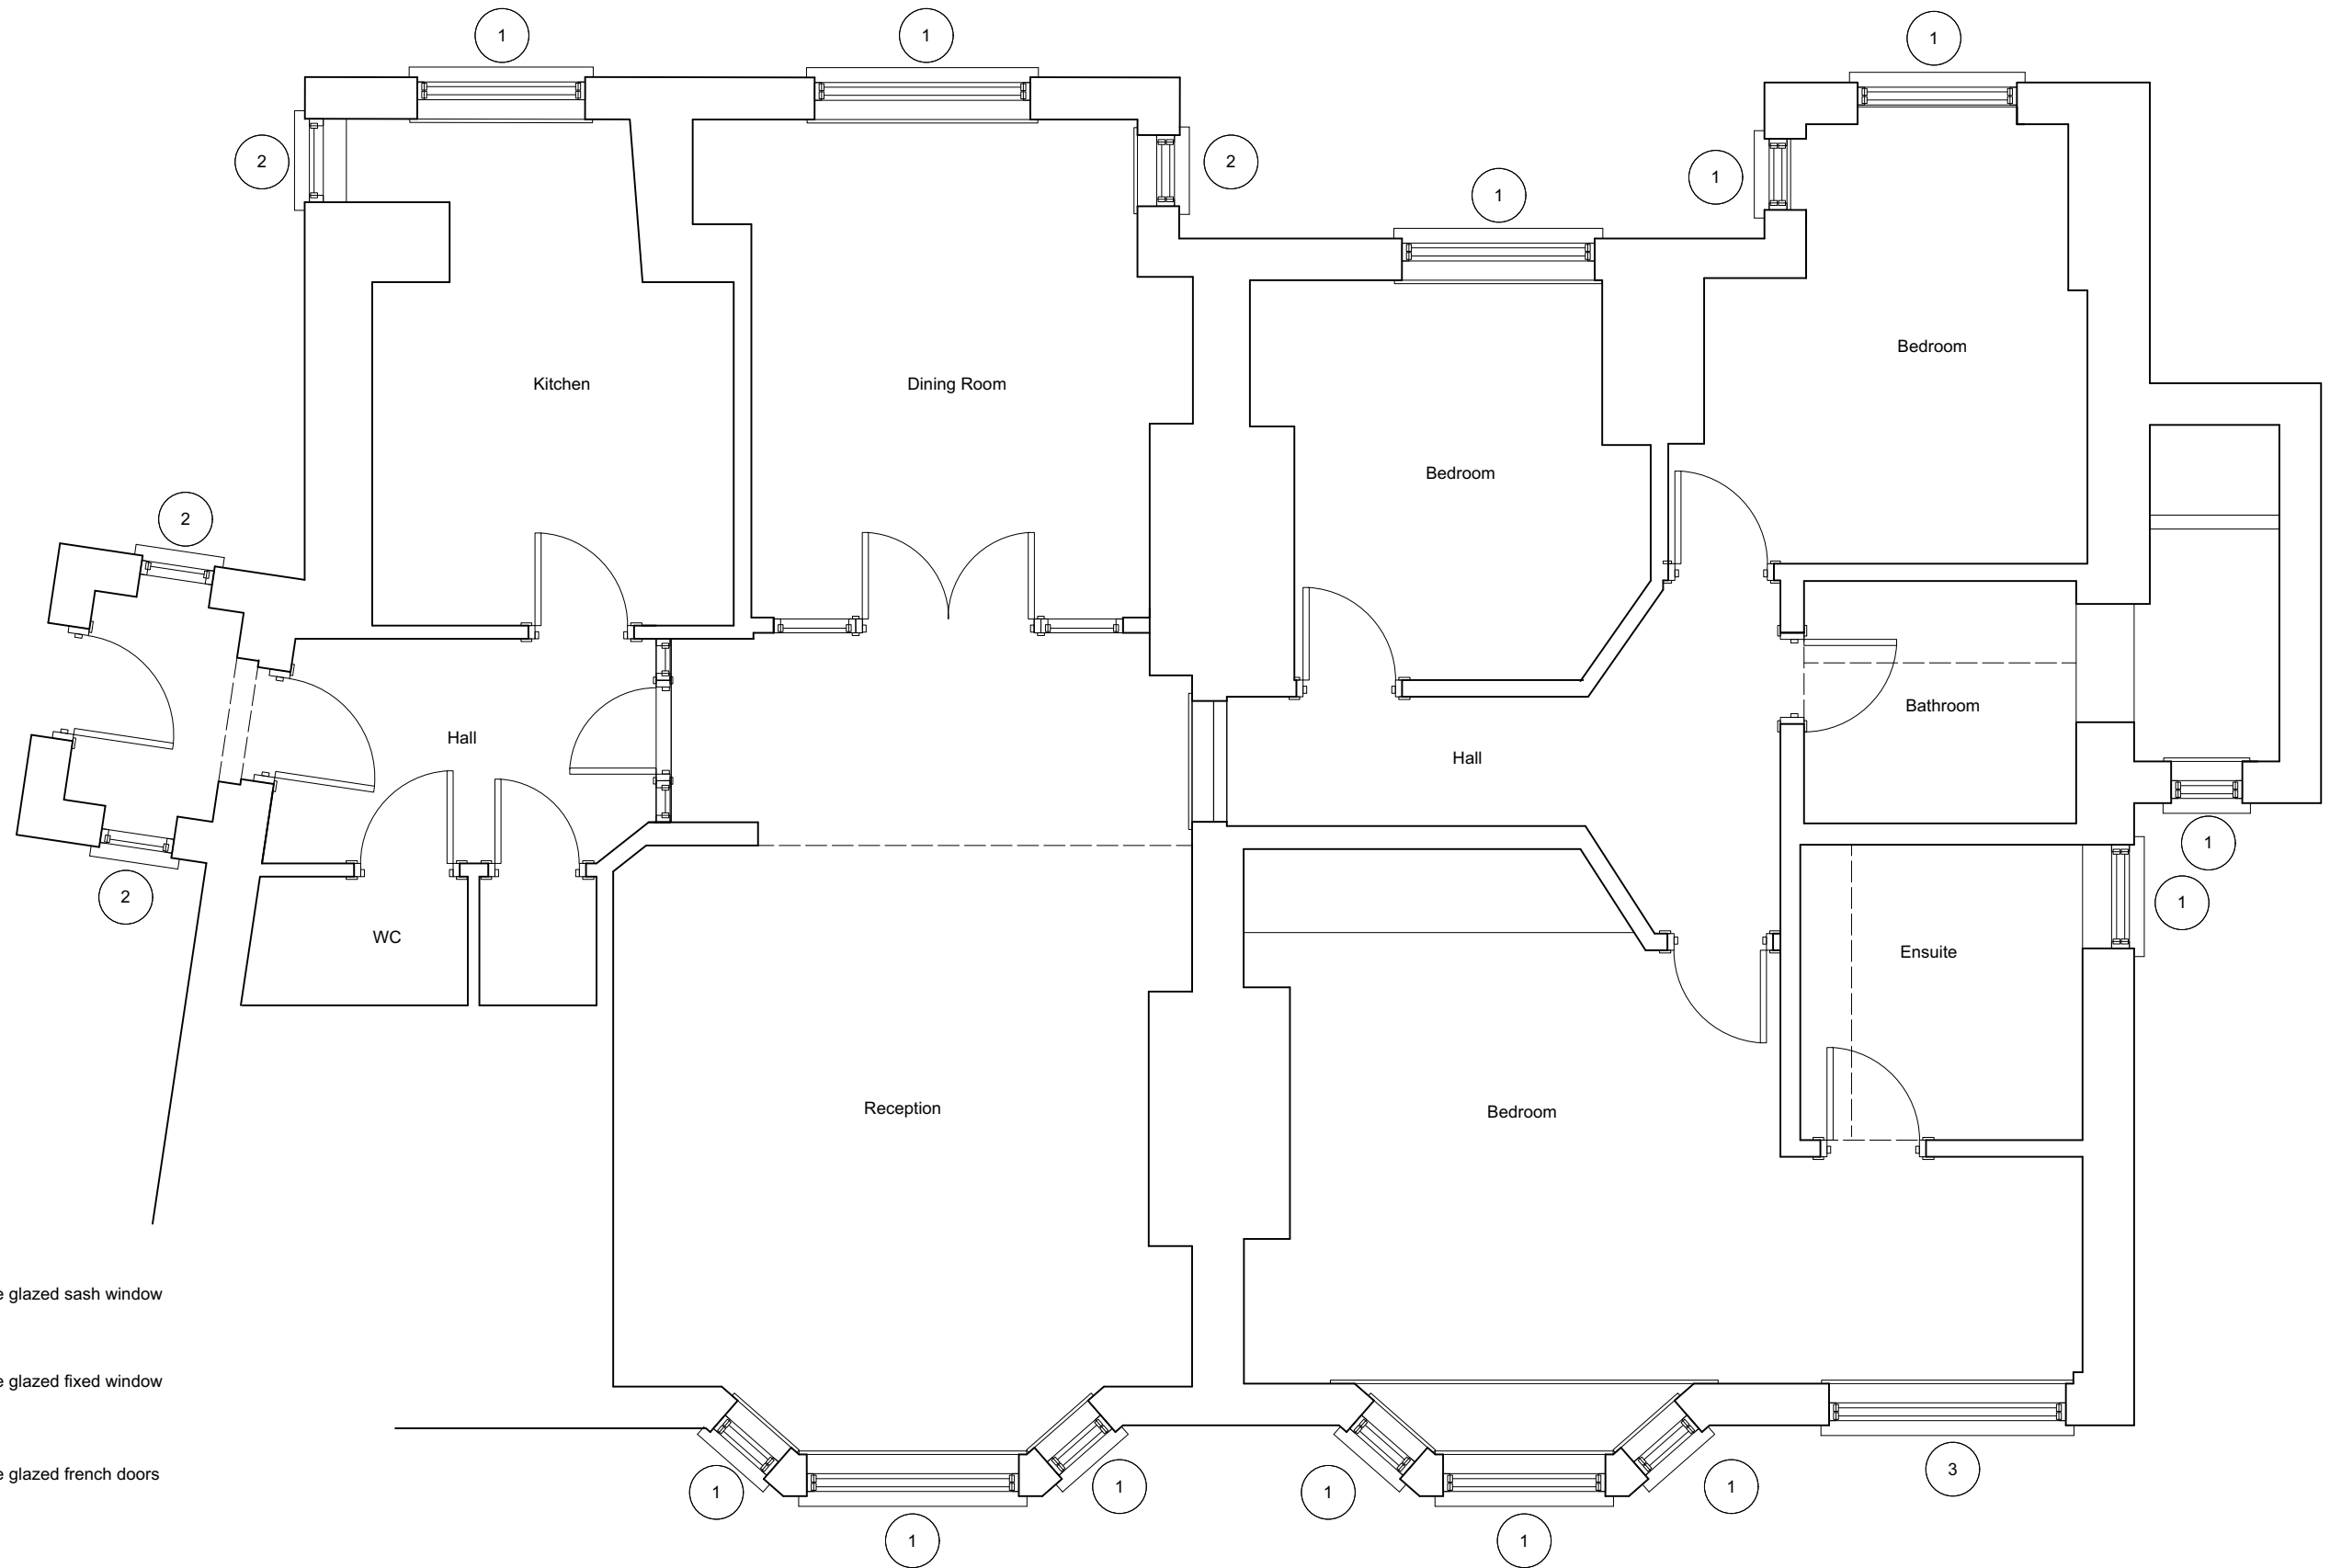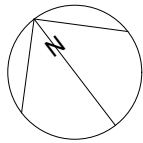

- 1 Existing single glazed sash window
- 2 Existing single glazed fixed window
- 3 Existing single glazed french doors

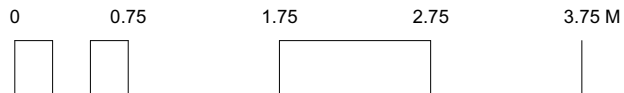

The contractor is to check all dimensions on site and relate to these drawings/documents. Any discrepancies to be reported to the Designer/Architect/Contract Administrator prior to construction, manufacture and installation.

Do not scale from these drawings.

The contractor is to ensure all works conform to the current building regulations. Where there is a Contractor's Design Portion within the Building Contract, the contractor is to ensure all his/her designed works confirm all all current British and European Standards and the Building Regulations.

The contractor is to provide fabrication drawings for all structural members and framework for approval by EDO and the structural engineer prior to manufacture and installation. The contractor to provide manufacture drawings and finishes samples for all joinery items for approval by EDO prior to manufacture.

Scale  
1:50 @ A3  
Drawn by  
DB


Drawing no.  
00.100  
Date  
Feb 2023

Client  
  
Project  
42 Willoughby Road, London NW3 1RU


Drawing title  
Existing Ground Floor Plan  
  
**Planning**

**Easton Design Office Limited**  
9C York Way  
London  
N7 9GY  
+44 (0) 207 043 4614  
eastondesignoffice.com




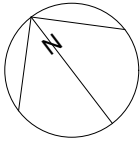

Note: All existing single glazed sash windows to be replaced with double glazed. To match existing design.

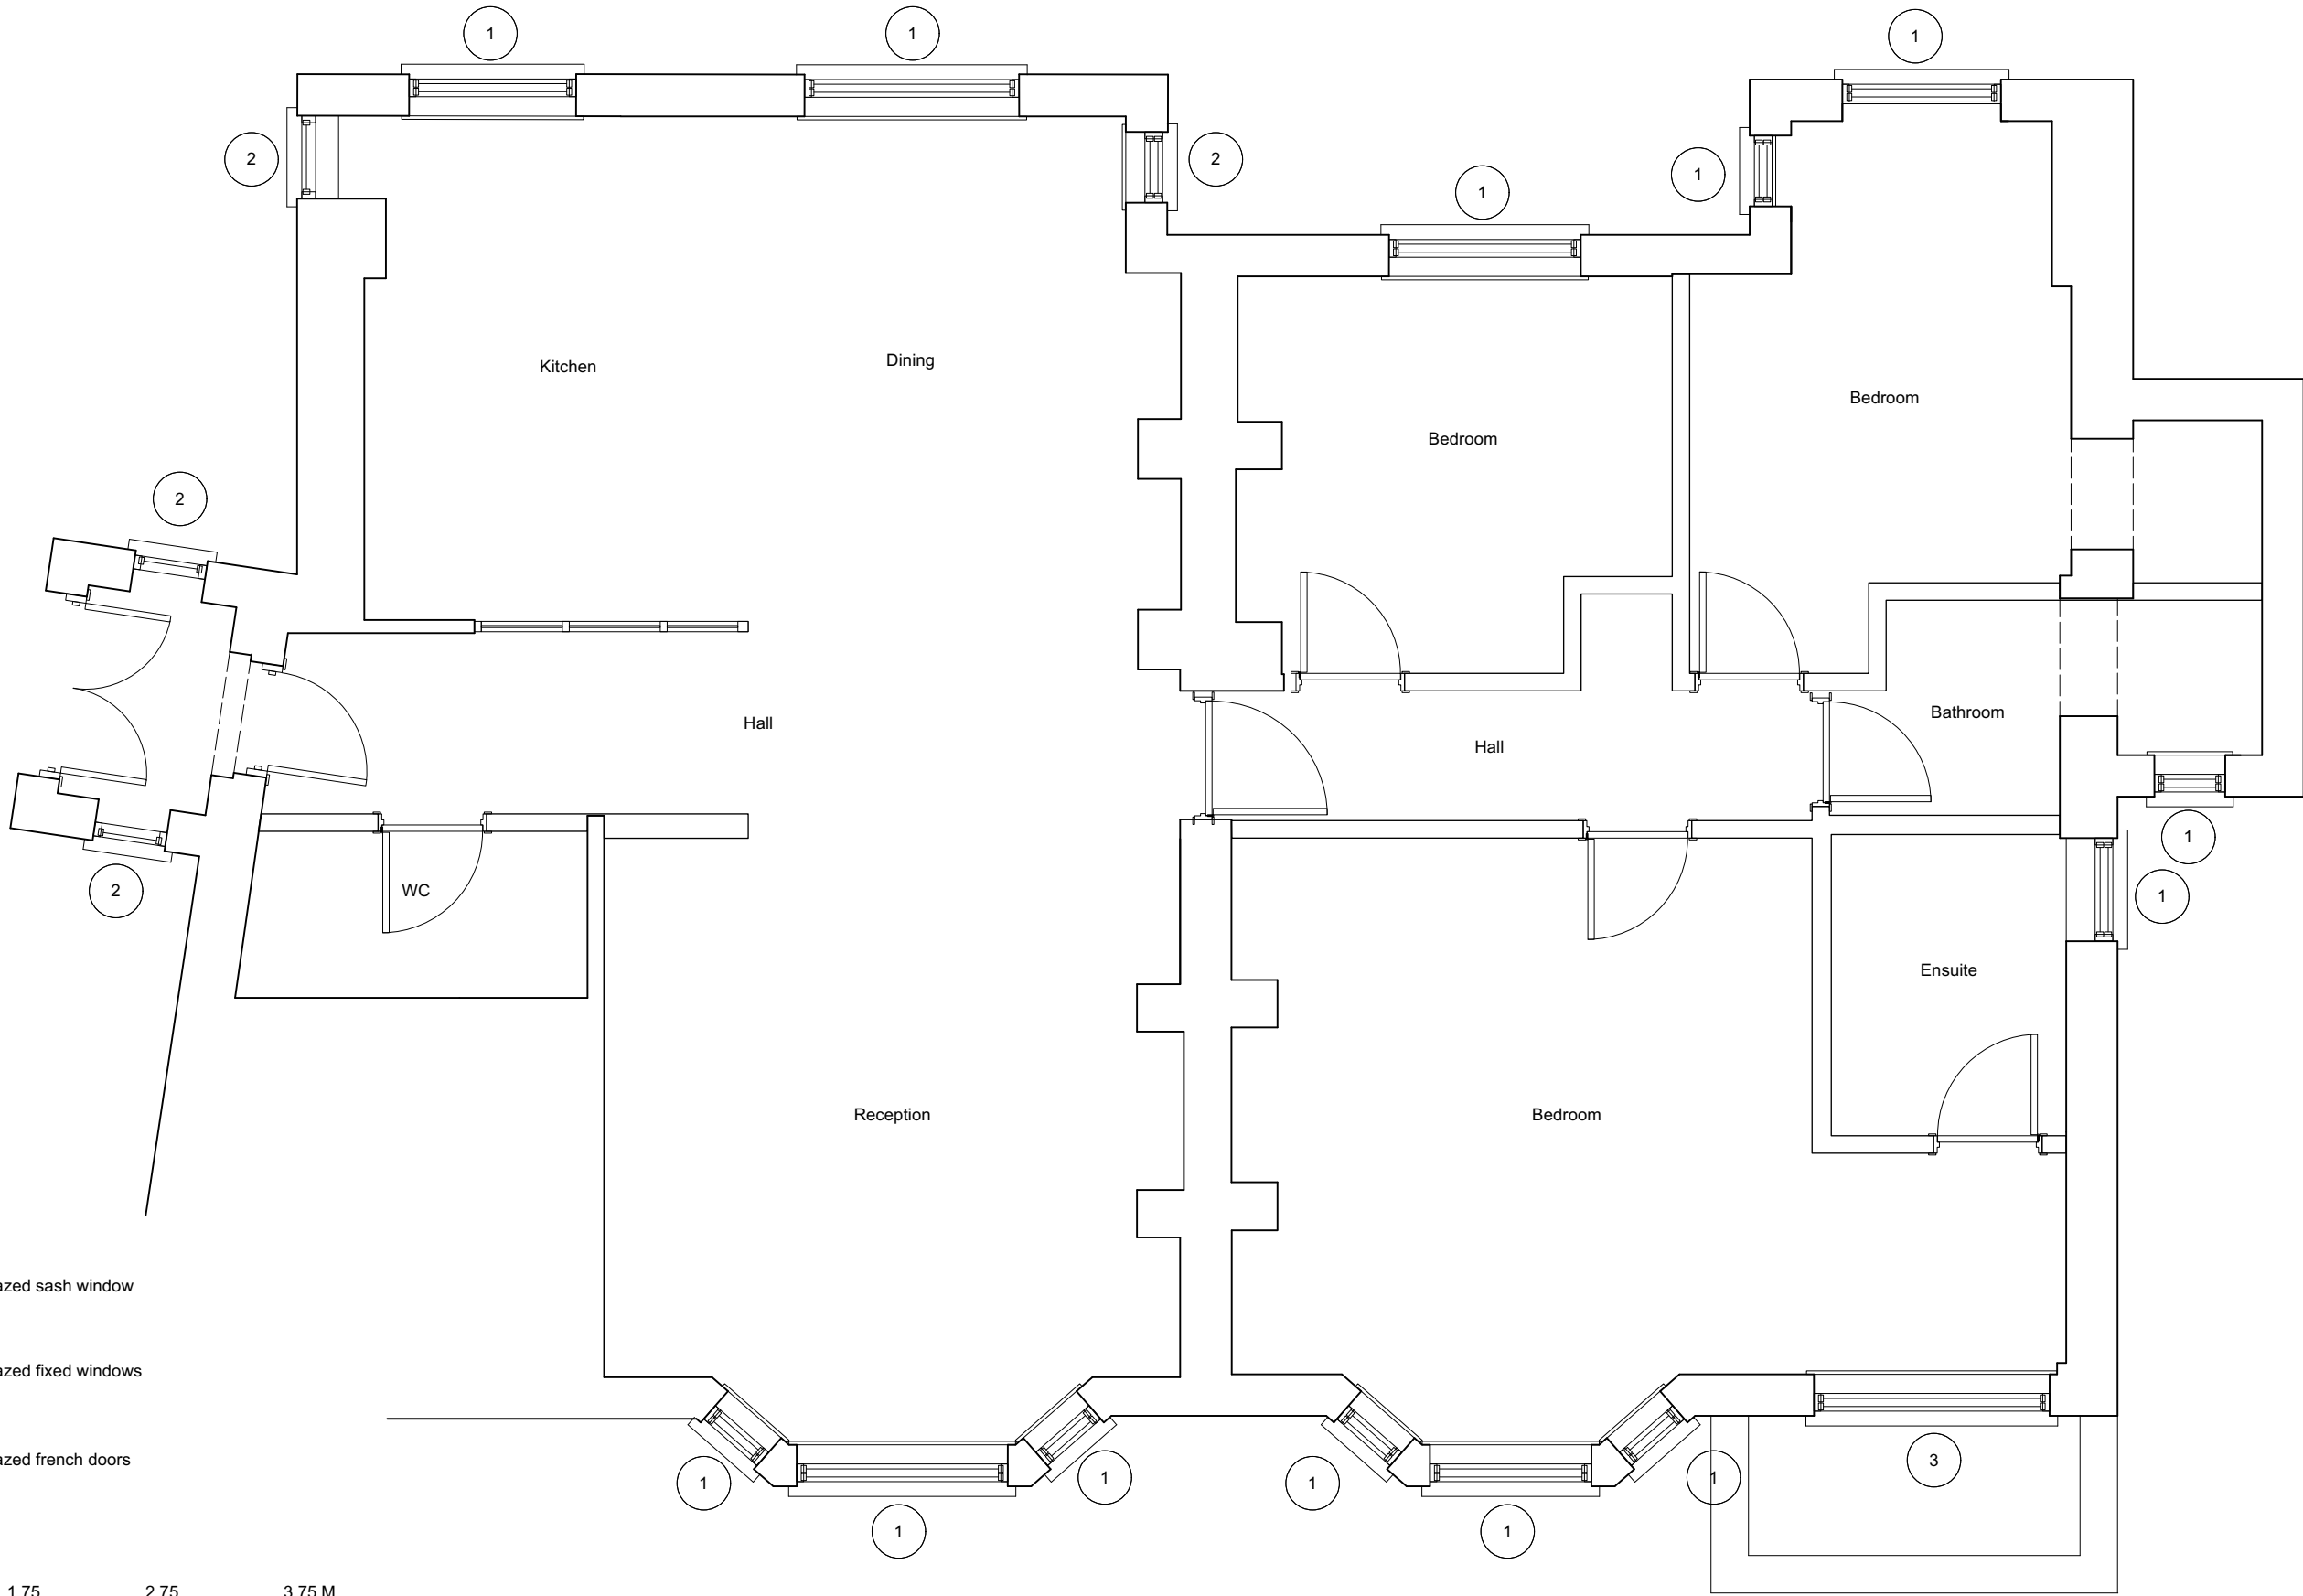

- 1 New double glazed sash window
- 2 New double glazed fixed windows
- 3 New double glazed french doors

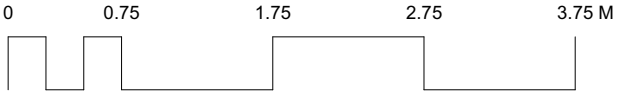

The contractor is to check all dimensions on site and relate to these drawings/documents. Any discrepancies to be reported to the Designer/Architect/Contract Administrator prior to construction, manufacture and installation.

Do not scale from these drawings.

The contractor is to ensure all works conform to the current building regulations. Where there is a Contractor's Design Portion within the Building Contract, the contractor is to ensure all his/her designed works confirm all all current British and European Standards and the Building Regulations.

The contractor is to provide fabrication drawings for all structural members and framework for approval by EDO and the structural engineer prior to manufacture and installation. The contractor to provide manufacture drawings and finishes samples for all joinery items for approval by EDO prior to manufacture.

Scale  
1:50 @ A3  
Drawn by  
DB

Drawing no.  
00.101  
Date  
Feb 2023

Client  
  
Project  
42 Willoughby Road, London NW3 1RU

Drawing title  
Proposed Ground Floor Plan

Planning

Easton Design Office Limited  
9C York Way  
London  
N7 9GY  
+44 (0) 207 043 4614  
eastondesignoffice.com





- 1 Existing single glazed sash window
- 2 Existing single glazed fixed window
- 3 Existing single glazed french doors

The contractor is to check all dimensions on site and relate to these drawings/documents. Any discrepancies to be reported to the Designer/Architect/Contract Administrator prior to construction, manufacture and installation.

Do not scale from these drawings.

The contractor is to ensure all works conform to the current building regulations. Where there is a Contractor's Design Portion within the Building Contract, the contractor is to ensure all his/her designed works confirm all all current British and European Standards and the Building Regulations.

The contractor is to provide fabrication drawings for all structural members and framework for approval by EDO and the structural engineer prior to manufacture and installation. The contractor to provide manufacture drawings and finishes samples for all joinery items for approval by EDO prior to manufacture.

Scale  
1:50 @ A3  
Drawn by  
DB

Drawing no.  
00.300  
Date  
Feb 2023


Client  
  
Project  
42 Willoughby Road, London NW3 1RU

Drawing title  
Existing Elevation

Planning

Easton Design Office Limited  
9C York Way  
London  
N7 9GY  
+44 (0) 207 043 4614  
eastondesignoffice.com



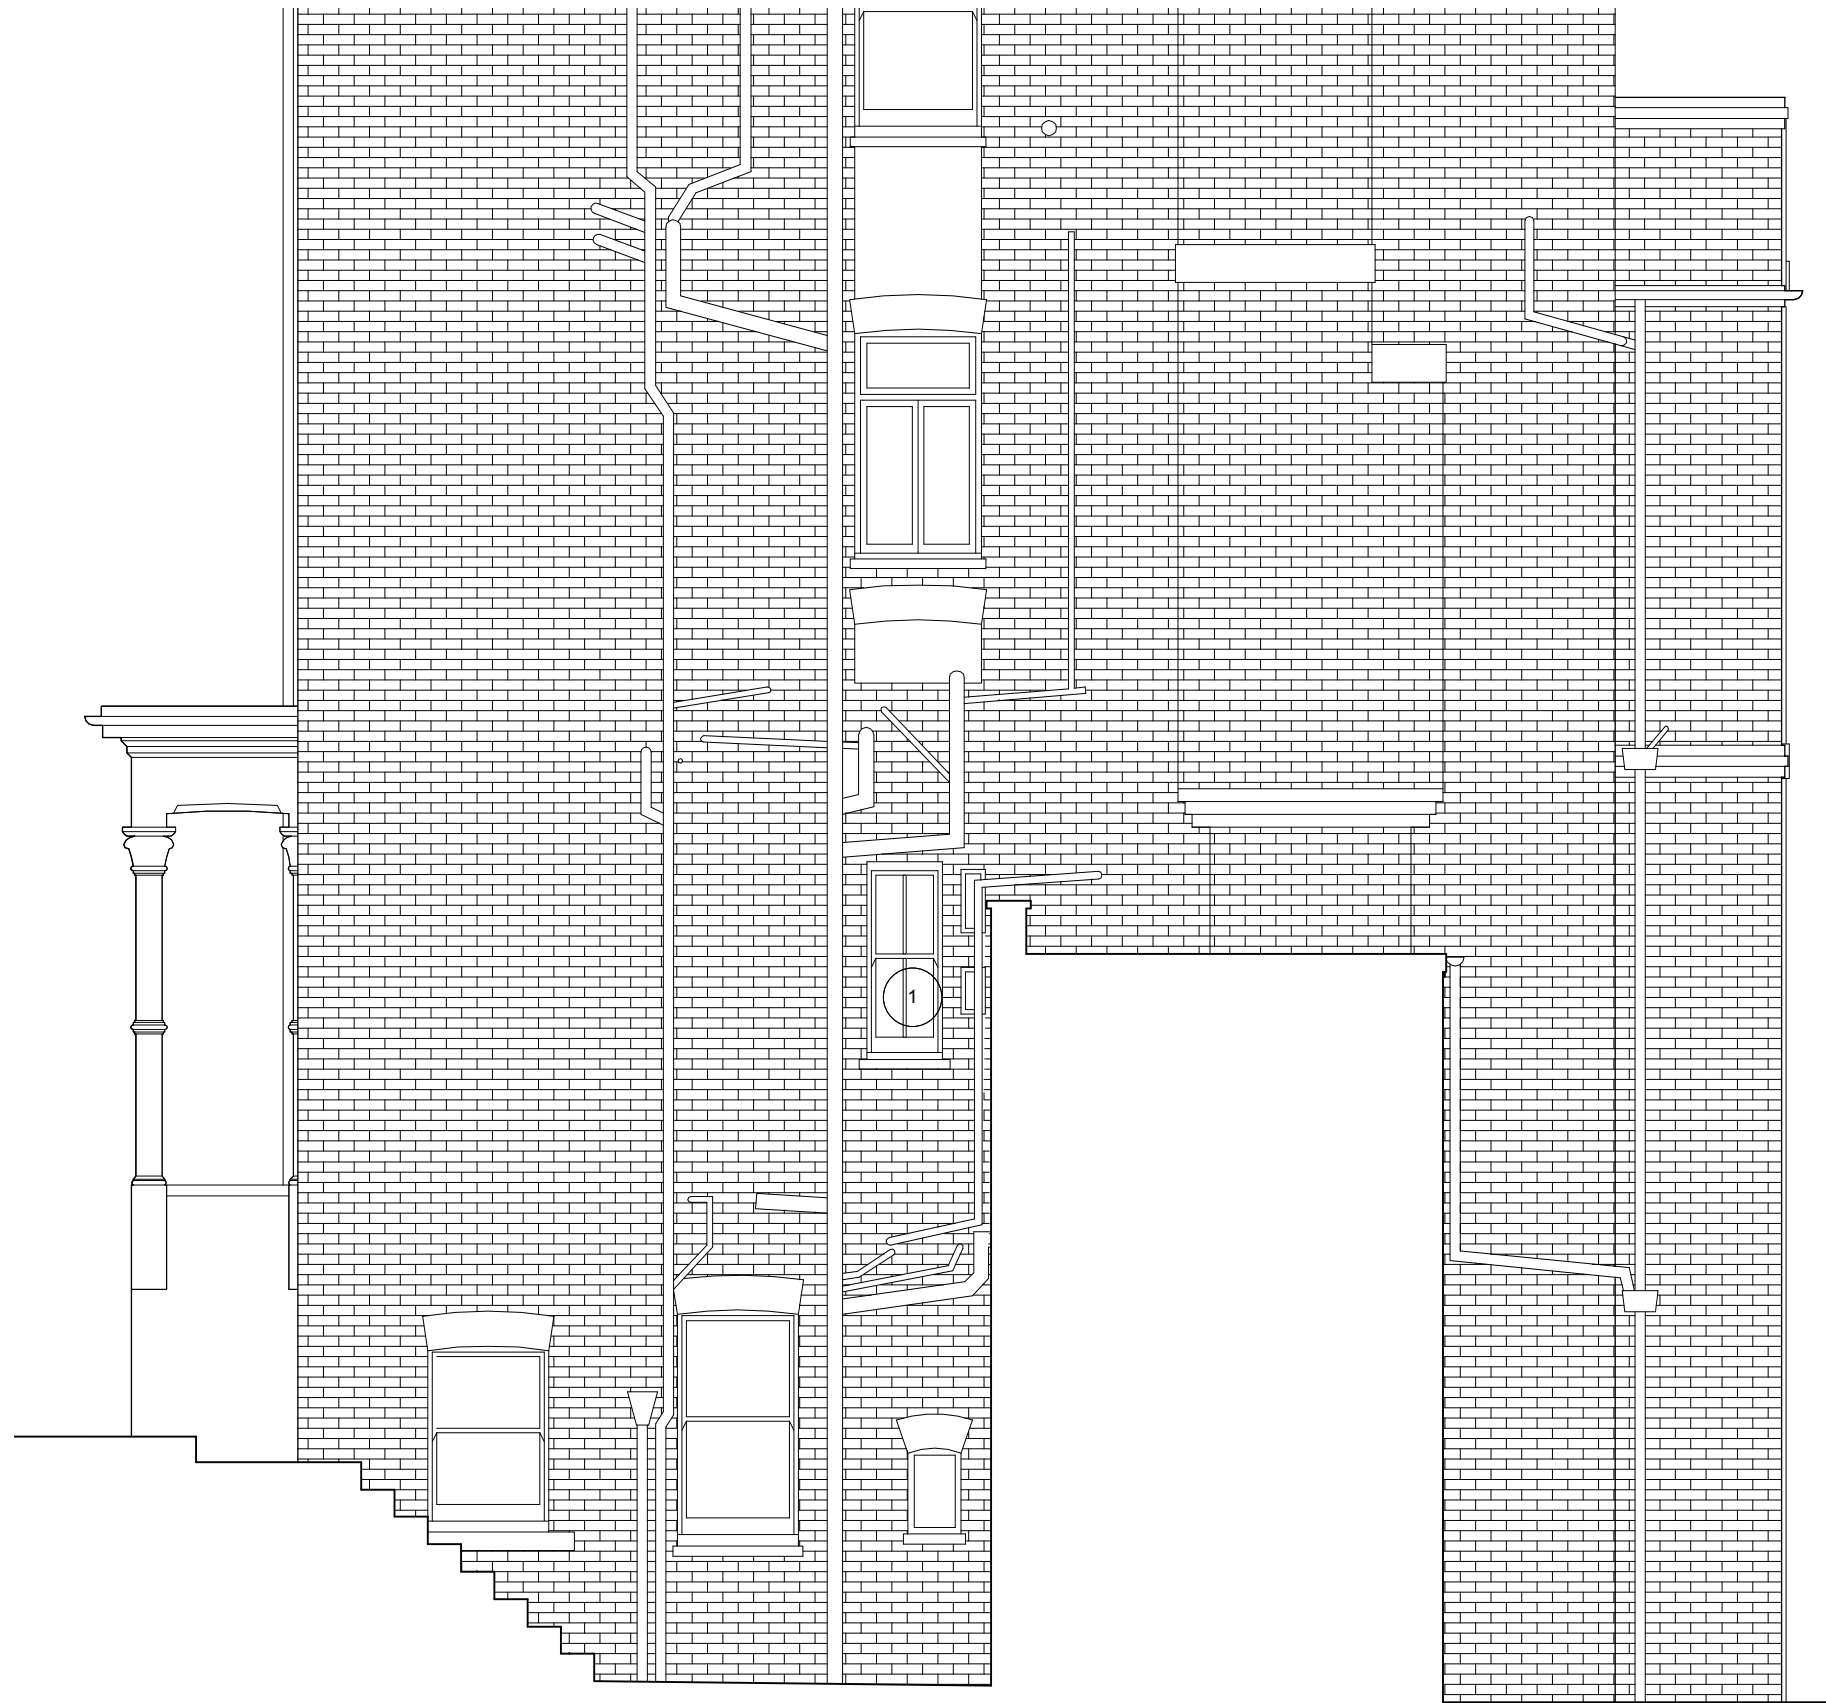

- 1 Existing single glazed sash window
- 2 Existing single glazed fixed window
- 3 Existing single glazed french doors

West Facing Elevation

The contractor is to check all dimensions on site and relate to these drawings/documents. Any discrepancies to be reported to the Designer/Architect/Contract Administrator prior to construction, manufacture and installation.

Do not scale from these drawings.

The contractor is to ensure all works conform to the current building regulations. Where there is a Contractor's Design Portion within the Building Contract, the contractor is to ensure all his/her designed works confirm all all current British and European Standards and the Building Regulations.

The contractor is to provide fabrication drawings for all structural members and framework for approval by EDO and the structural engineer prior to manufacture and installation. The contractor to provide manufacture drawings and finishes samples for all joinery items for approval by EDO prior to manufacture.

Scale  
1:50 @ A3  
Drawn by  
DB

Drawing no.  
00.301  
Date  
Feb 2023


Client  
  
Project  
42 Willoughby Road, London NW3 1RU

Drawing title  
Existing Elevation

Planning

Easton Design Office Limited  
9C York Way  
London  
N7 9GY  
+44 (0) 207 043 4614  
eastondesignoffice.com



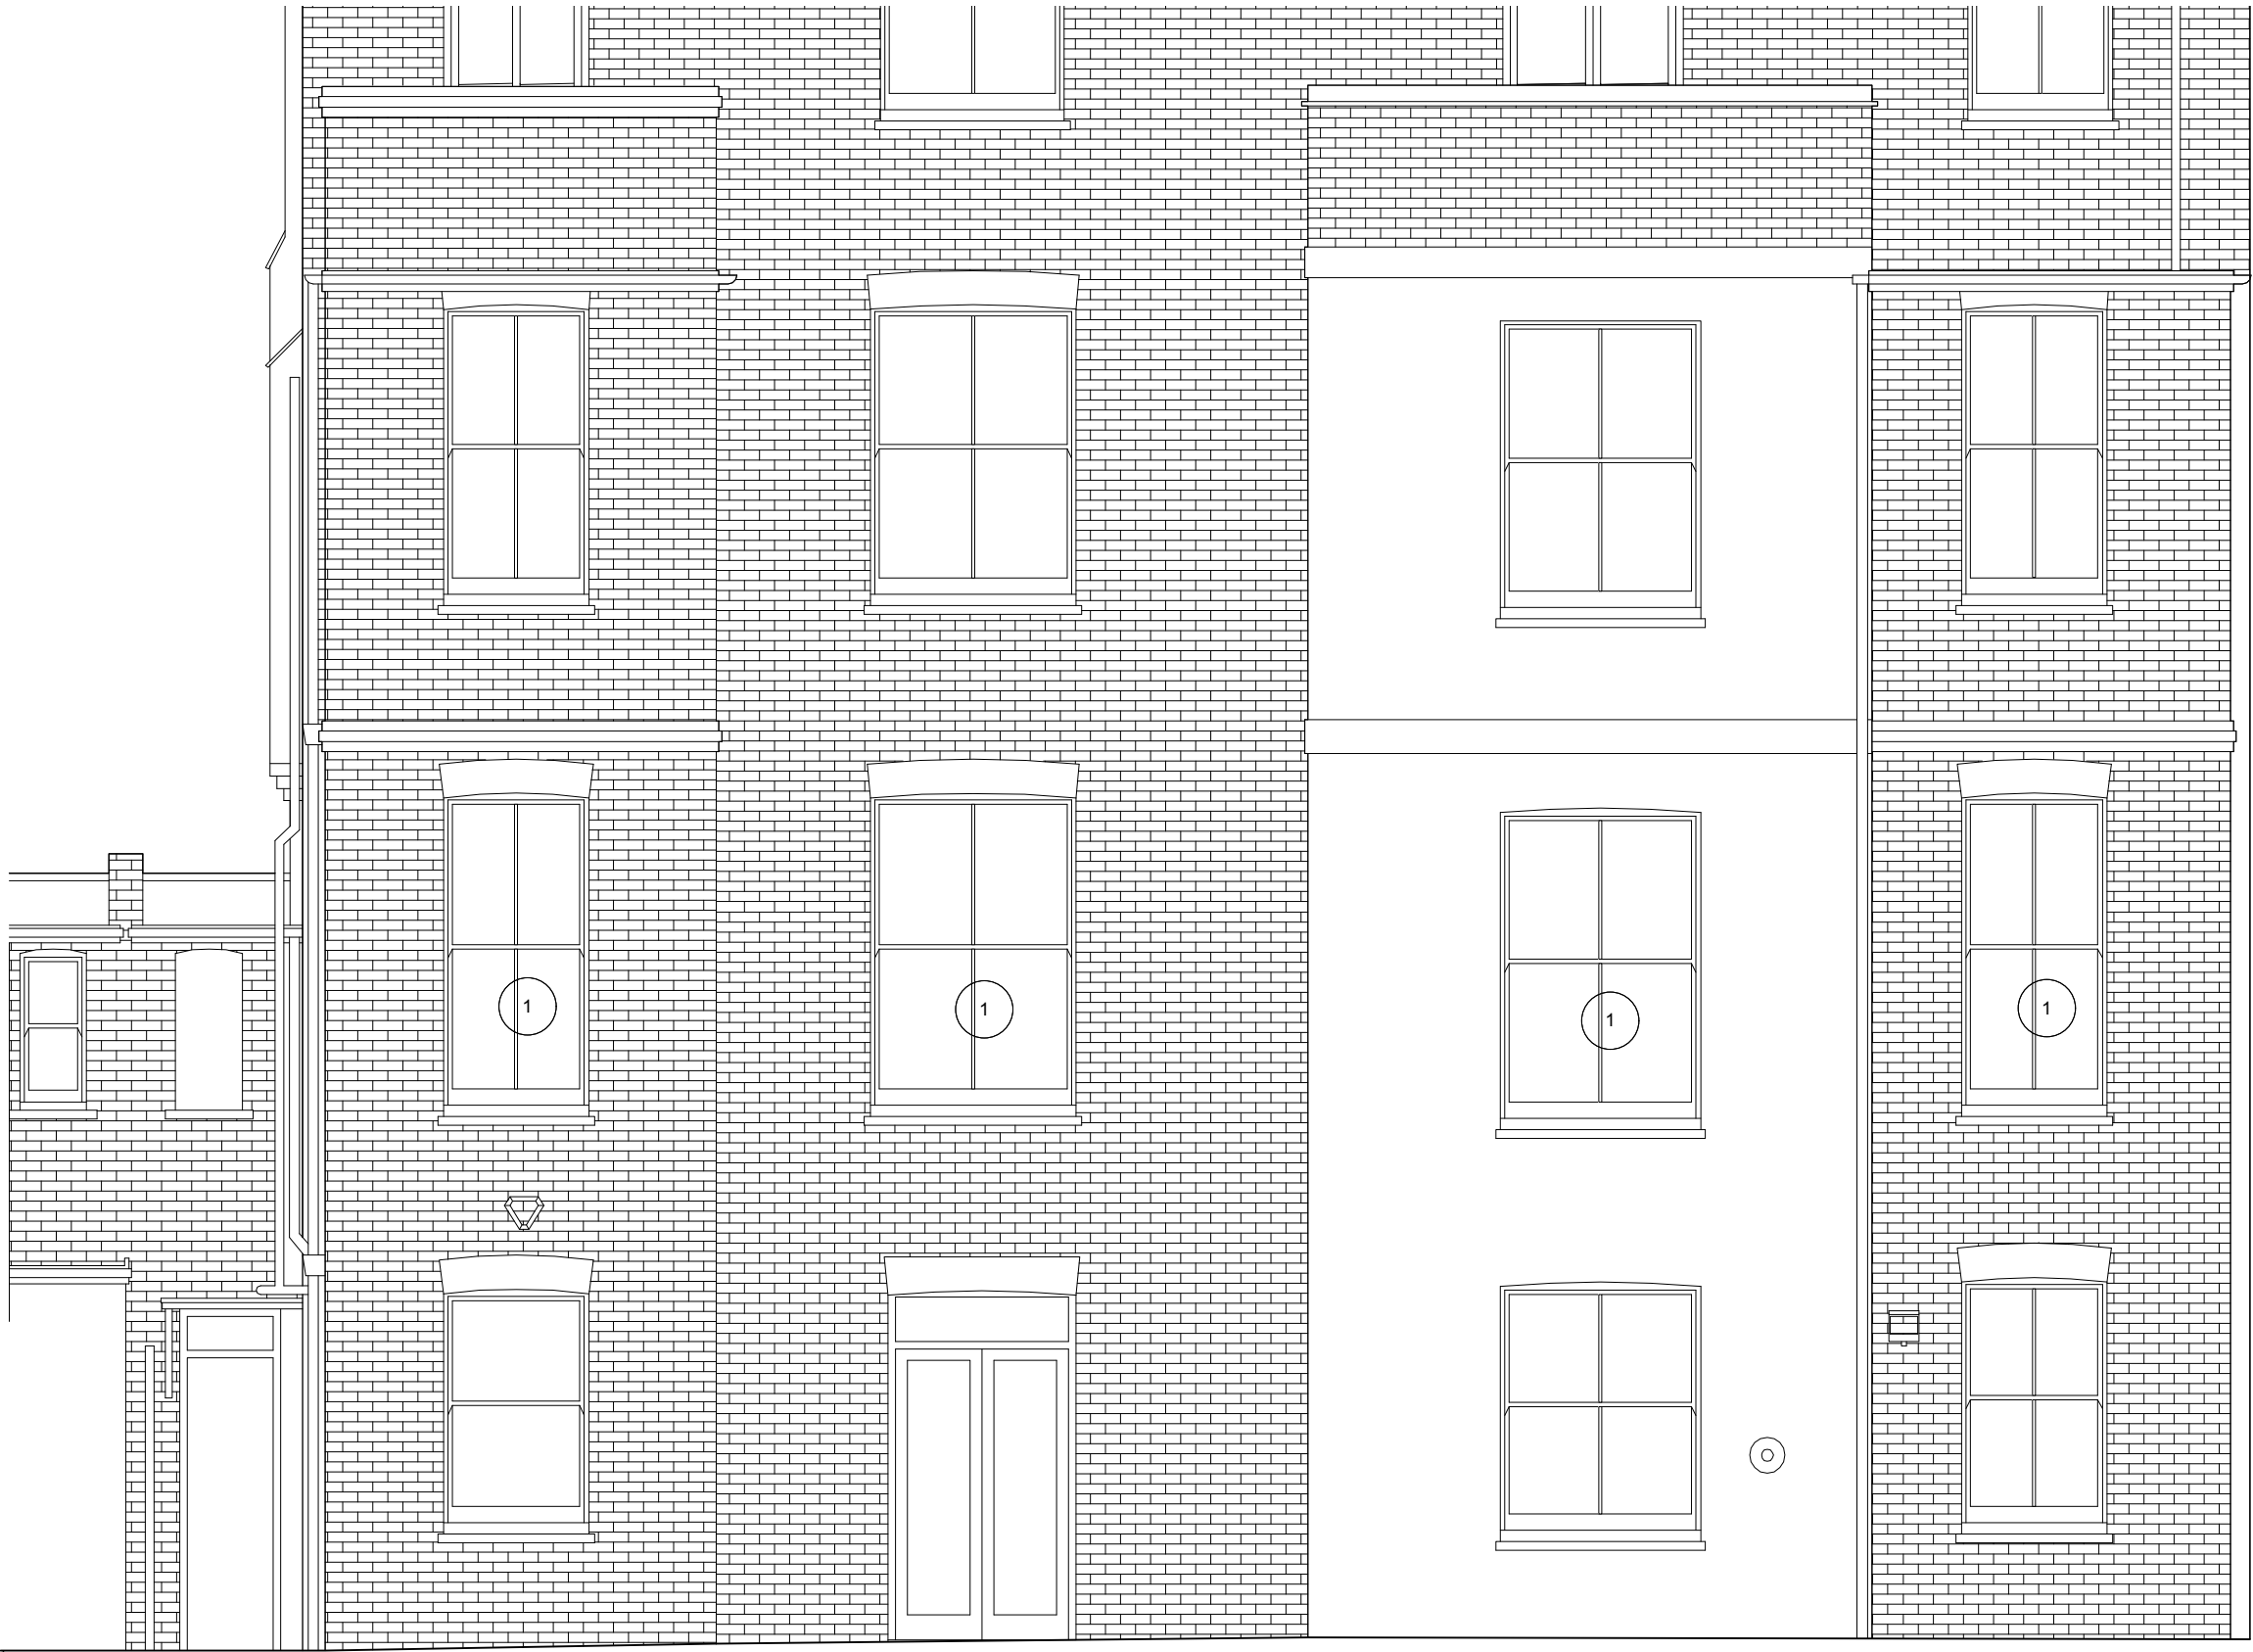

- 1 Existing single glazed sash window
- 2 Existing single glazed fixed window
- 3 Existing single glazed french doors

South Facing Elevation



- 1 Existing single glazed sash window
- 2 Existing single glazed fixed window
- 3 Existing single glazed french doors

East Facing Elevation

The contractor is to check all dimensions on site and relate to these drawings/documents. Any discrepancies to be reported to the Designer/Architect/Contract Administrator prior to construction, manufacture and installation.

Do not scale from these drawings.

The contractor is to ensure all works conform to the current building regulations. Where there is a Contractor's Design Portion within the Building Contract, the contractor is to ensure all his/her designed works confirm all all current British and European Standards and the Building Regulations.

The contractor is to provide fabrication drawings for all structural members and framework for approval by EDO and the structural engineer prior to manufacture and installation. The contractor to provide manufacture drawings and finishes samples for all joinery items for approval by EDO prior to manufacture.

Scale  
1:50 @ A3  
Drawn by  
DB

Drawing no.  
00.303  
Date  
Feb 2023

Client  
  
Project  
42 Willoughby Road, London NW3 1RU

Drawing title  
Existing Elevation  
  
**Planning**

**Easton Design Office Limited**  
9C York Way  
London  
N7 9GY  
+44 (0) 207 043 4614  
eastondesignoffice.com





Existing single glazed sash windows to be replaced with double glazed. To match existing design.

Existing single glazed french doors to be replaced with double glazed. To match existing design.

The contractor is to check all dimensions on site and relate to these drawings/documents. Any discrepancies to be reported to the Designer/Architect/Contract Administrator prior to construction, manufacture and installation.

Do not scale from these drawings.

The contractor is to ensure all works conform to the current building regulations. Where there is a Contractor's Design Portion within the Building Contract, the contractor is to ensure all his/her designed works confirm all all current British and European Standards and the Building Regulations.

The contractor is to provide fabrication drawings for all structural members and framework for approval by EDO and the structural engineer prior to manufacture and installation. The contractor to provide manufacture drawings and finishes samples for all joinery items for approval by EDO prior to manufacture.

Scale  
1:50 @ A3  
Drawn by  
DB

Drawing no.  
00.304  
Date  
Feb 2023

Client  
  
Project  
42 Willoughby Road, London NW3 1RU


Drawing title  
Proposed Elevation

Planning

**Easton Design Office Limited**  
9C York Way  
London  
N7 9GY  
+44 (0) 207 043 4614  
eastondesignoffice.com





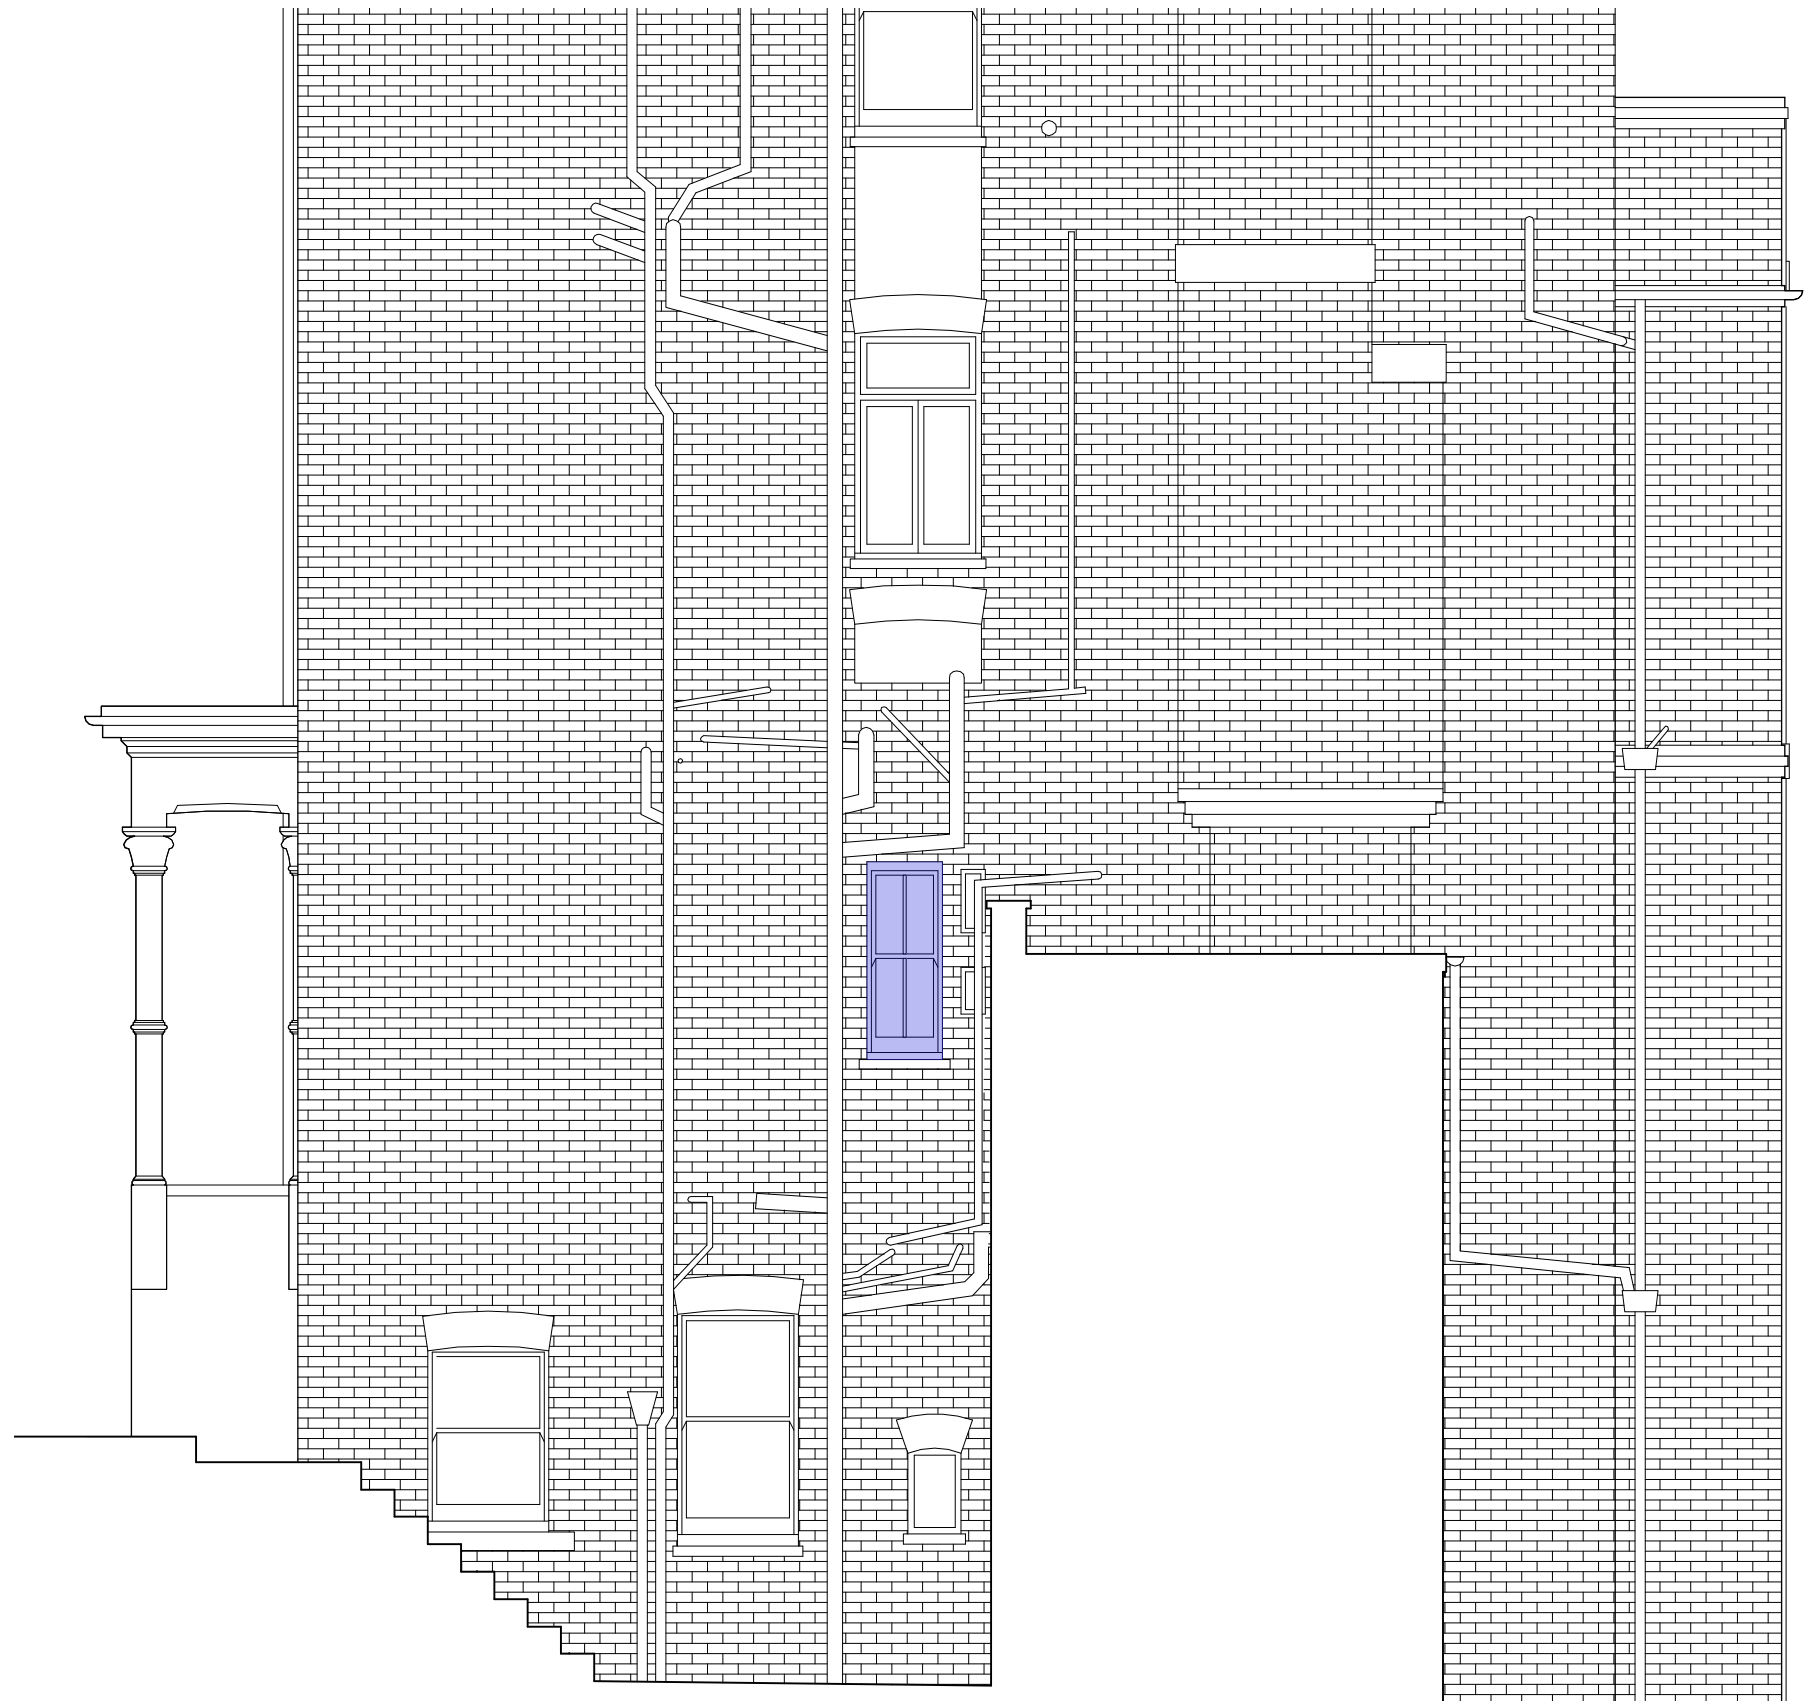

Existing single glazed sash windows to be replaced with double glazed. To match existing design.

West Facing Elevation

The contractor is to check all dimensions on site and relate to these drawings/documents. Any discrepancies to be reported to the Designer/Architect/Contract Administrator prior to construction, manufacture and installation.

Do not scale from these drawings.

The contractor is to ensure all works conform to the current building regulations. Where there is a Contractor's Design Portion within the Building Contract, the contractor is to ensure all his/her designed works confirm all all current British and European Standards and the Building Regulations.

The contractor is to provide fabrication drawings for all structural members and framework for approval by EDO and the structural engineer prior to manufacture and installation. The contractor to provide manufacture drawings and finishes samples for all joinery items for approval by EDO prior to manufacture.

Scale  
1:50 @ A3  
Drawn by  
DB

Drawing no.  
00.305  
Date  
Feb 2023

Client  
  
Project  
42 Willoughby Road, London NW3 1RU

Drawing title  
Proposed Elevation

Planning

Easton Design Office Limited

9C York Way  
London  
N7 9GY  
+44 (0) 207 043 4614  
eastondesignoffice.com





Existing single glazed sash windows to be replaced with double glazed. To match existing design.

South Facing Elevation

The contractor is to check all dimensions on site and relate to these drawings/documents. Any discrepancies to be reported to the Designer/Architect/Contract Administrator prior to construction, manufacture and installation.

Do not scale from these drawings.

The contractor is to ensure all works conform to the current building regulations. Where there is a Contractor's Design Portion within the Building Contract, the contractor is to ensure all his/her designed works confirm all all current British and European Standards and the Building Regulations.

The contractor is to provide fabrication drawings for all structural members and framework for approval by EDO and the structural engineer prior to manufacture and installation. The contractor to provide manufacture drawings and finishes samples for all joinery items for approval by EDO prior to manufacture.

Scale  
1:50 @ A3  
Drawn by  
DB

Drawing no.  
00.306  
Date  
Feb 2023

Client  
  
Project  
42 Willoughby Road, London NW3 1RU

Drawing title  
Proposed Elevation  
  
**Planning**

**Easton Design Office Limited**  
9C York Way  
London  
N7 9GY  
+44 (0) 207 043 4614  
eastondesignoffice.com





East Facing Elevation

The contractor is to check all dimensions on site and relate to these drawings/documents. Any discrepancies to be reported to the Designer/Architect/Contract Administrator prior to construction, manufacture and installation.

Do not scale from these drawings.

The contractor is to ensure all works conform to the current building regulations. Where there is a Contractor's Design Portion within the Building Contract, the contractor is to ensure all his/her designed works confirm all all current British and European Standards and the Building Regulations.

The contractor is to provide fabrication drawings for all structural members and framework for approval by EDO and the structural engineer prior to manufacture and installation. The contractor to provide manufacture drawings and finishes samples for all joinery items for approval by EDO prior to manufacture.

Scale  
1:50 @ A3  
Drawn by  
DB

Drawing no.  
00.307  
Date  
Feb 2023

Client  
  
Project  
42 Willoughby Road, London NW3 1RU


Drawing title  
Proposed Elevation

Planning


Easton Design Office Limited

9C York Way  
London  
N7 9GY  
+44 (0) 207 043 4614  
eastondesignoffice.com



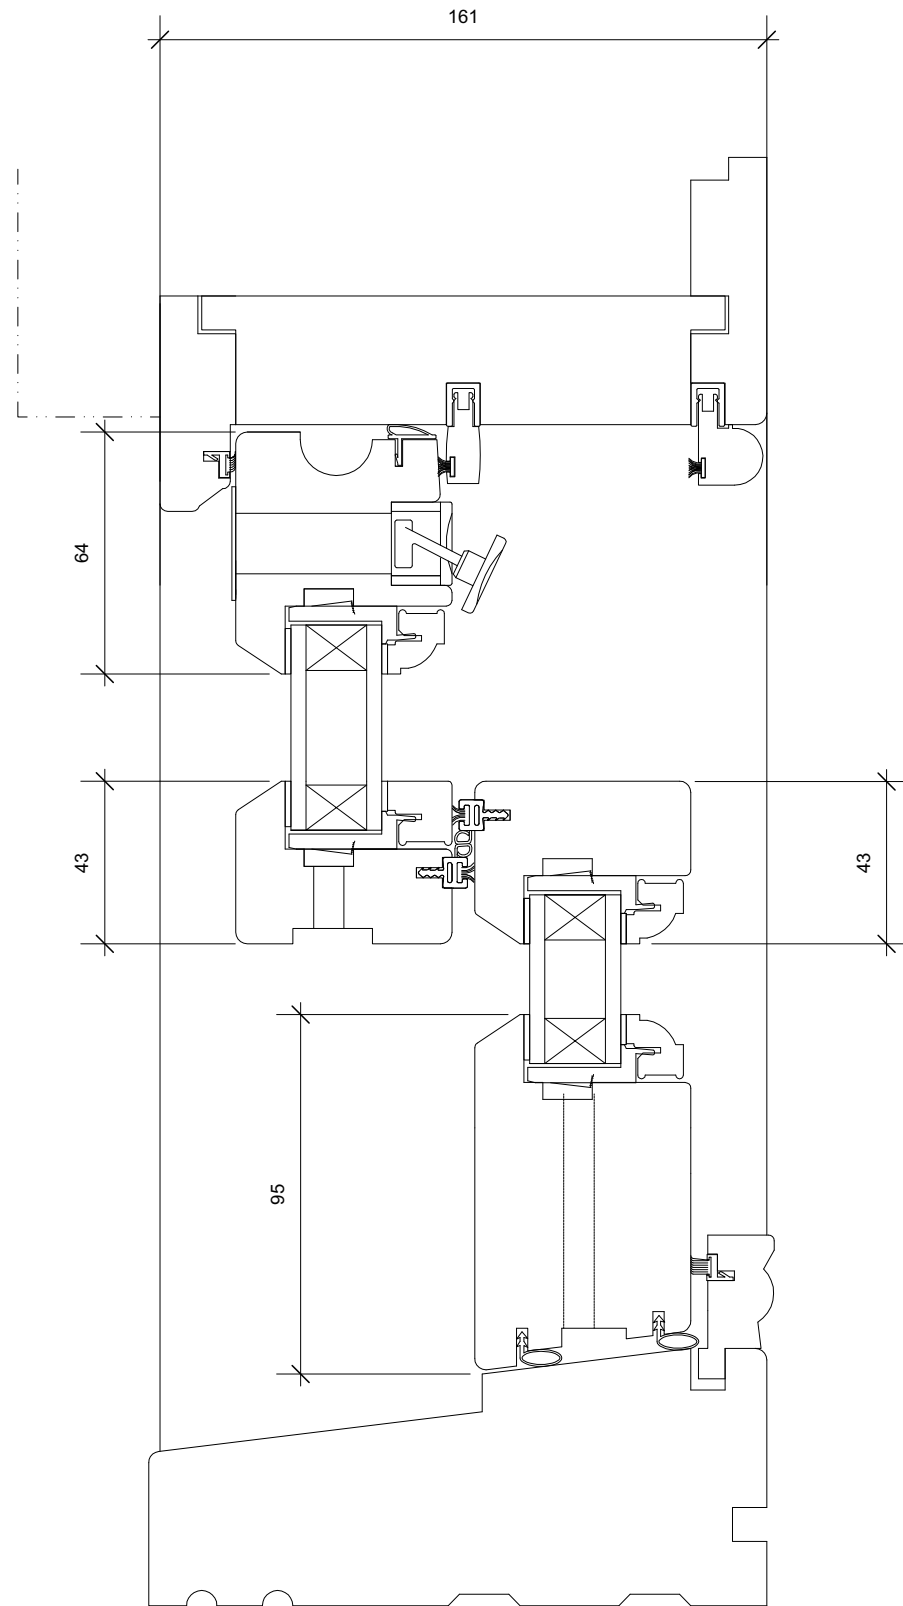

Section Through Sash Window  
Scale 1:2 @ A3

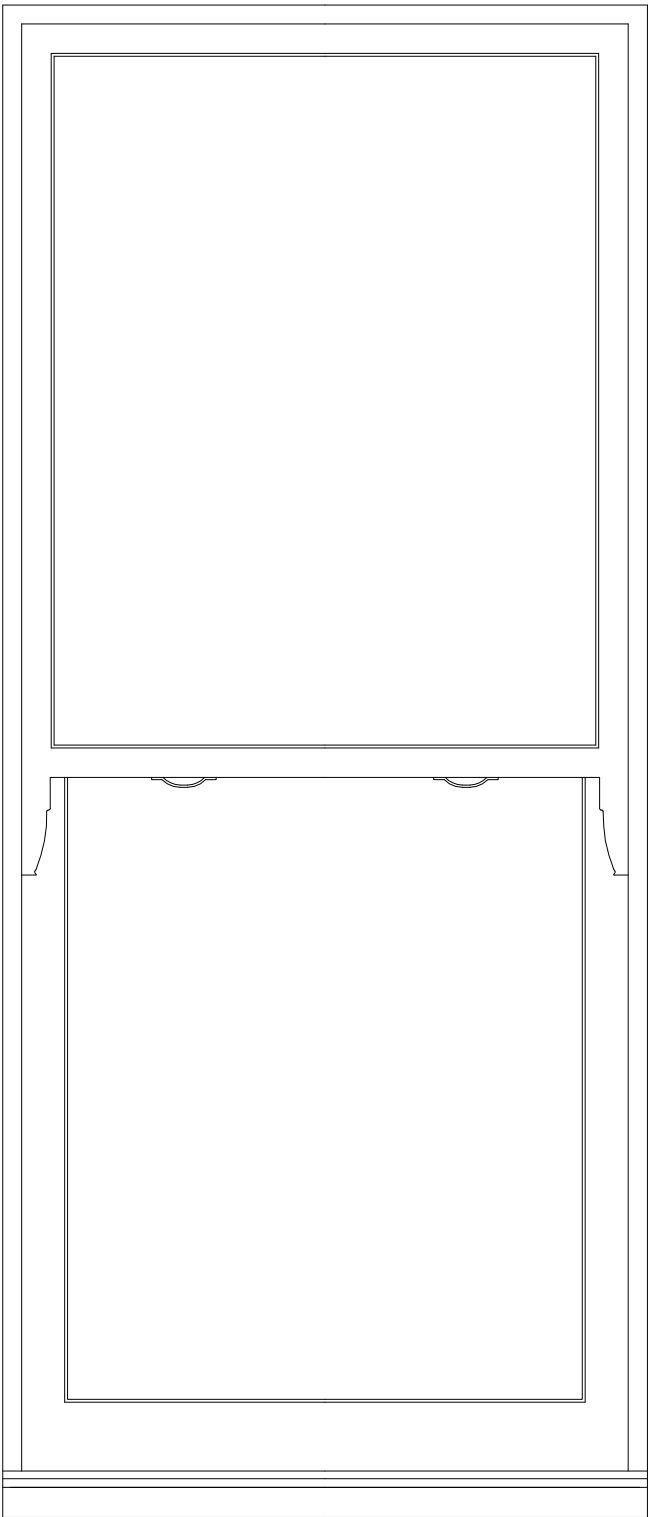

Typical Sash Window Elevation  
Not to Scale

The contractor is to check all dimensions on site and relate to these drawings/documents. Any discrepancies to be reported to the Designer/Architect/Contract Administrator prior to construction, manufacture and installation.

Do not scale from these drawings.

The contractor is to ensure all works conform to the current building regulations. Where there is a Contractor's Design Portion within the Building Contract, the contractor is to ensure all his/her designed works confirm all all current British and European Standards and the Building Regulations.

The contractor is to provide fabrication drawings for all structural members and framework for approval by EDO and the structural engineer prior to manufacture and installation. The contractor to provide manufacture drawings and finishes samples for all joinery items for approval by EDO prior to manufacture.

Scale  
1:50 @ A3  
Drawn by  
DB



Drawing no.  
00.400  
Date  
Feb 2023

Client  
  
Project  
42 Willoughby Road, London NW3 1RU

Drawing title  
Window Detail  
  
**Planning**

**Easton Design Office Limited**  
9C York Way  
London  
N7 9GY  
+44 (0) 207 043 4614  
eastondesignoffice.com



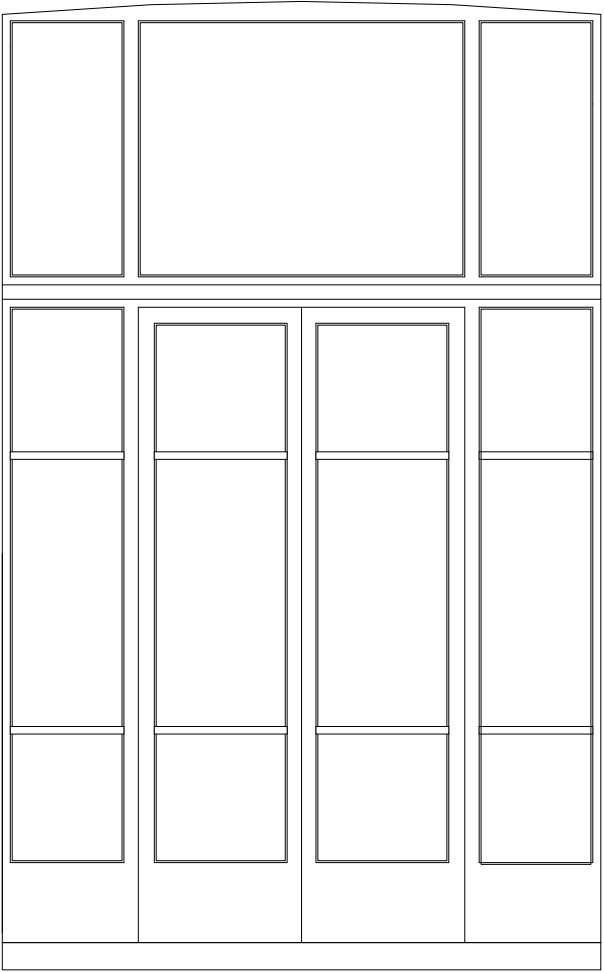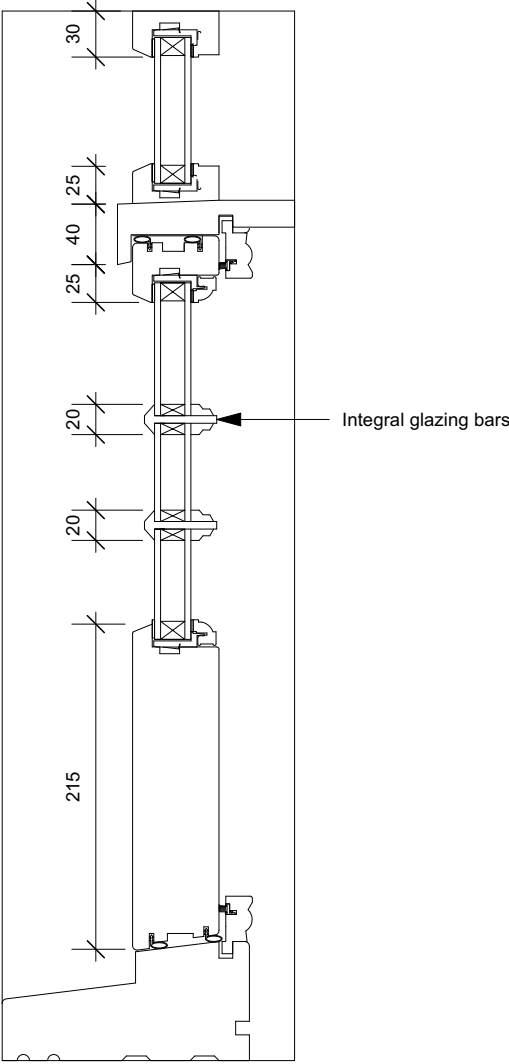

The contractor is to check all dimensions on site and relate to these drawings/documents. Any discrepancies to be reported to the Designer/Architect/Contract Administrator prior to construction, manufacture and installation.

Do not scale from these drawings.

The contractor is to ensure all works conform to the current building regulations. Where there is a Contractor's Design Portion within the Building Contract, the contractor is to ensure all his/her designed works confirm all all current British and European Standards and the Building Regulations.

The contractor is to provide fabrication drawings for all structural members and framework for approval by EDO and the structural engineer prior to manufacture and installation. The contractor to provide manufacture drawings and finishes samples for all joinery items for approval by EDO prior to manufacture.

Scale  
As shown  
  
Drawn by  
CW

Drawing no.  
00.401 REV A  
  
Date  
March 2023

Client  
  
Project  
42 Willoughby Road, London NW3 1RU

Drawing title  
Door Detail

Planning

Easton Design Office Limited  
9C York Way  
London  
N7 9GY  
+44 (0) 207 043 4614  
eastondesignoffice.com

