

Notes

- Site Boundary
- - - Existing Property Outline



© Copyright Holland Harvey Architects 2020

0	21/02/2023	ISSUE FOR PRE-APP	CD	HS
REV	DATE	DESCRIPTION	BY	CHK

Site Address
134 Greencroft Gardens, 3 Westcroft Cottage, London, NW6 3PJ

Drawing
Ground Floor Plan - Proposed

Job Number 22028	Drawing Number 2100	Rev 0
Drawn CD	Date 21/02/23	Status PRE-APP
		Scale @ A3 1:100




Holland Harvey Architects
Unit 1.4
1-5 Vyner Street
London E2 9DG
hello@hollandharvey.com
+44 203 327 0340

Client

Mr and Mrs Squire
134 Greencroft Gardens, 3 Westcroft Cottage, London, NW6 3PJ

Do not scale from this drawing. All dimensions are to be checked on site. This drawing is to be read in conjunction with all consultants information.

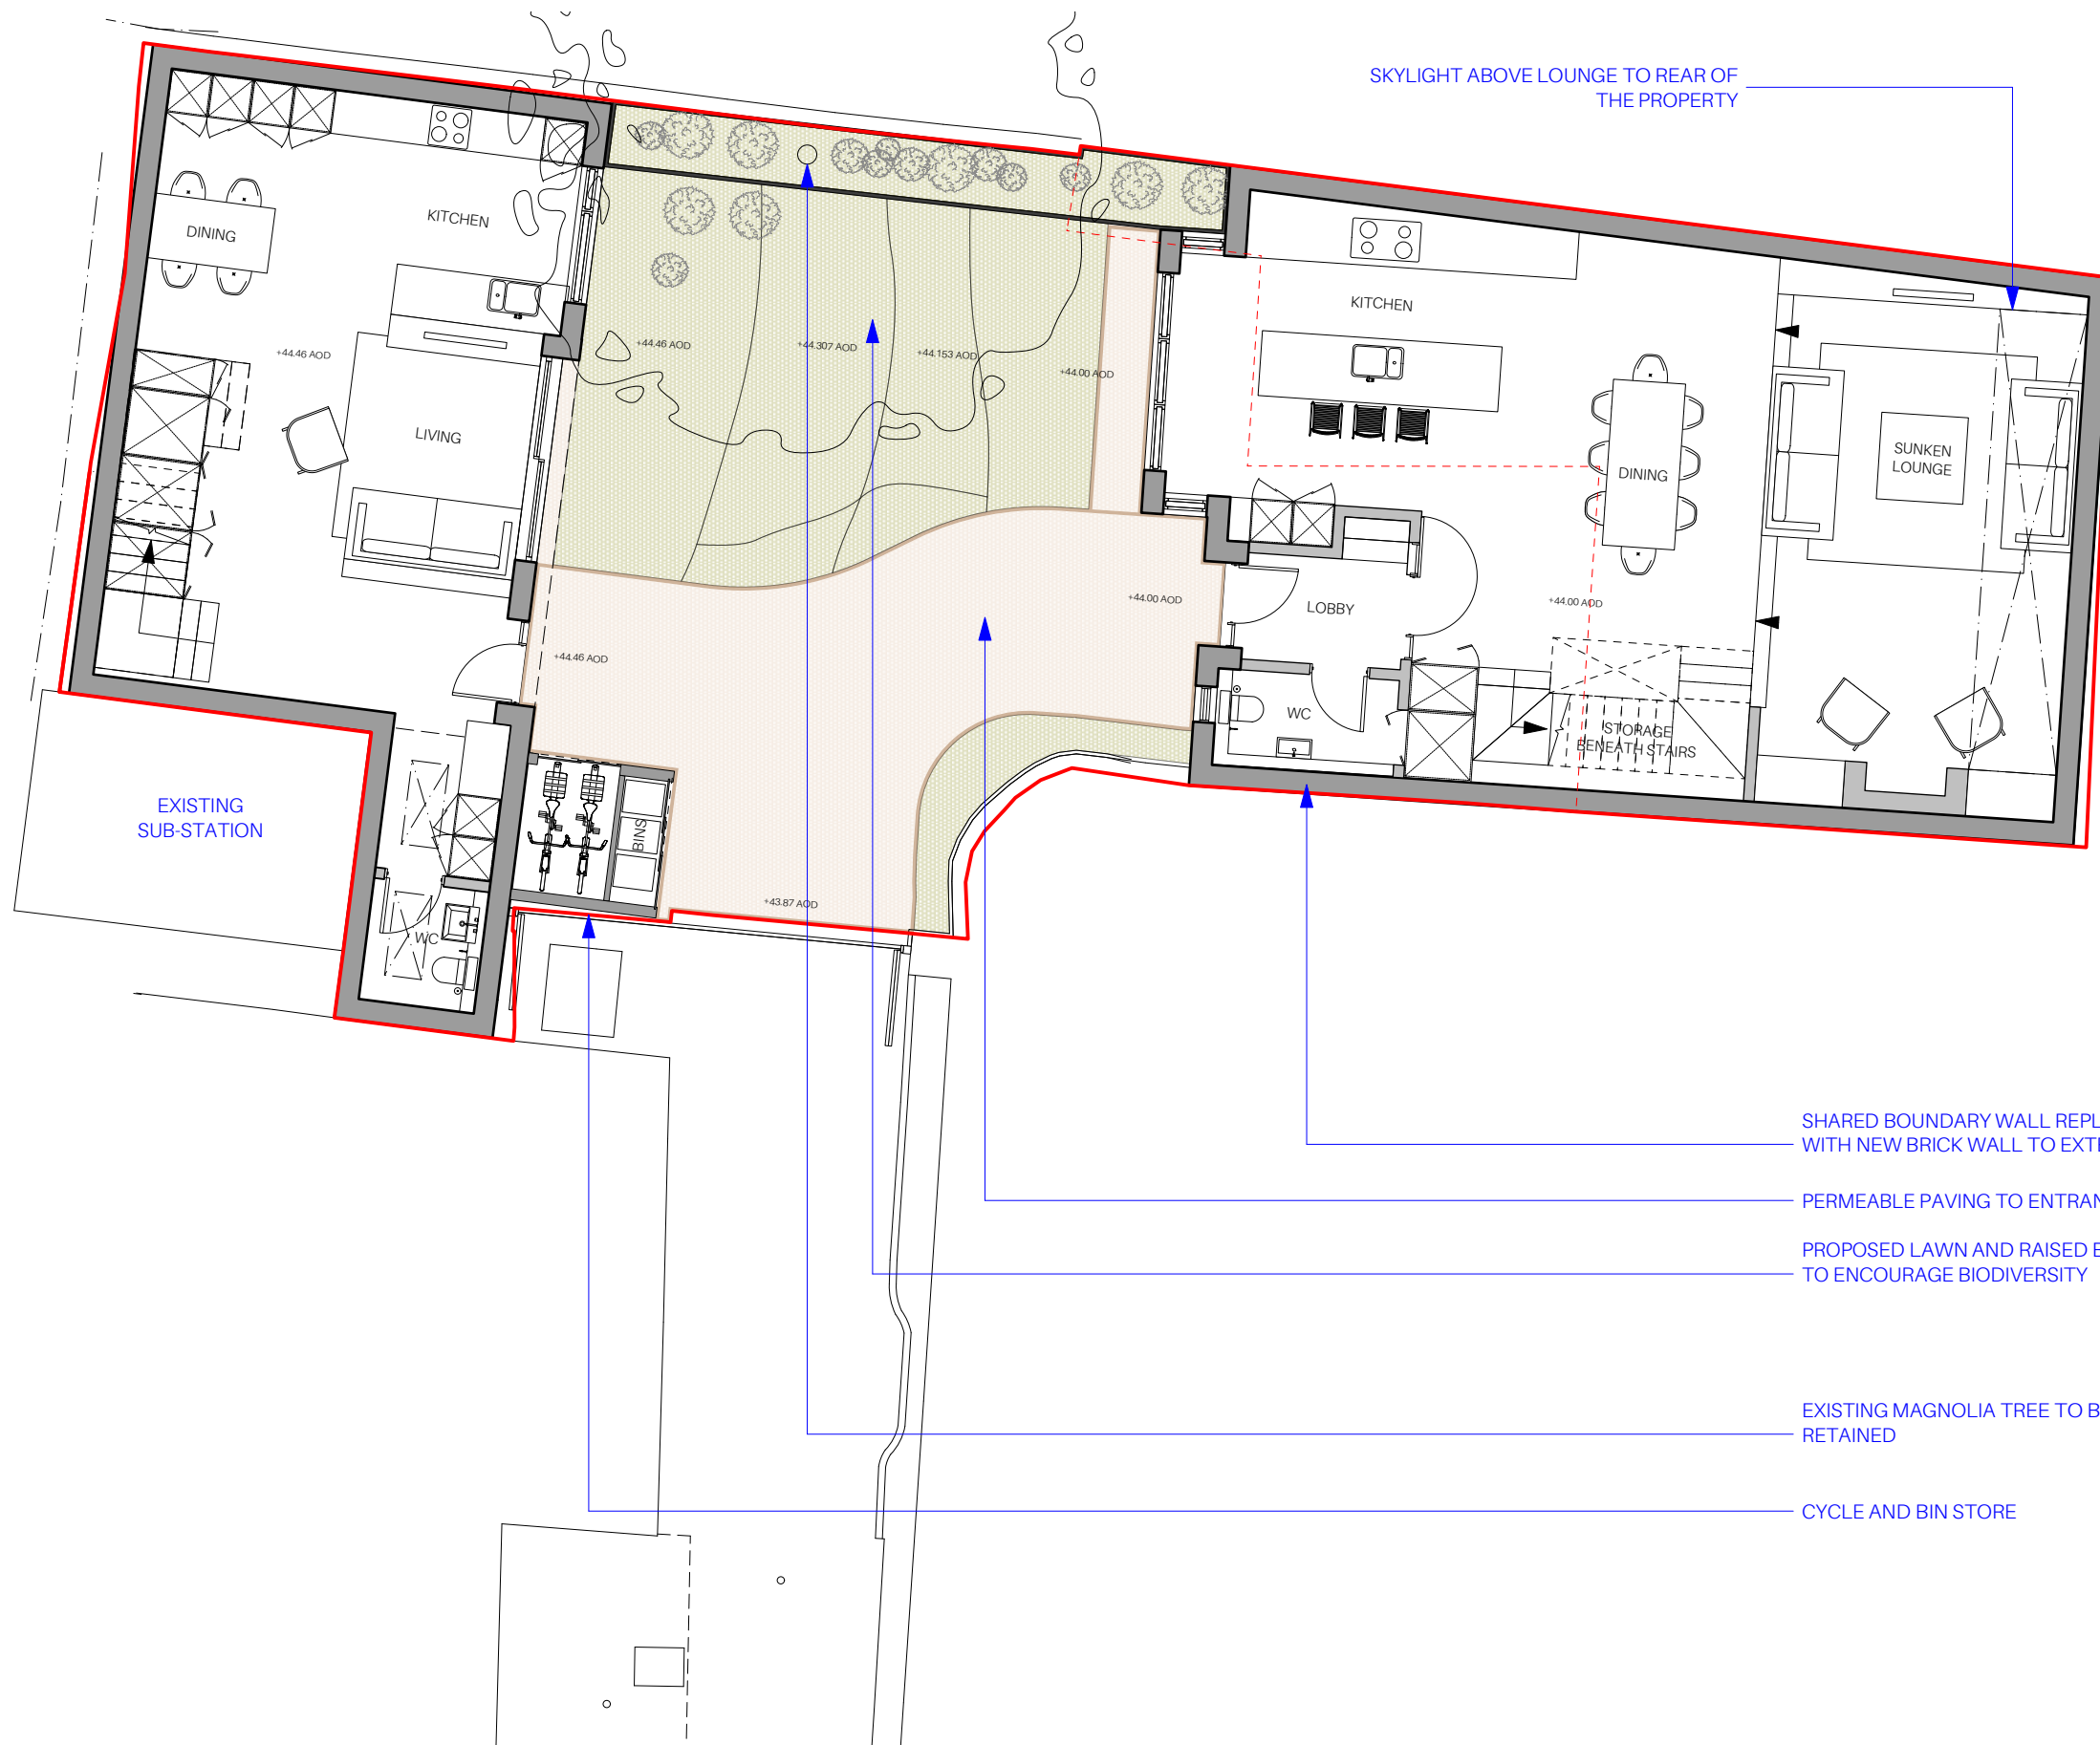

SKYLIGHT ABOVE LOUNGE TO REAR OF THE PROPERTY

EXISTING SUB-STATION

SHARED BOUNDARY WALL REPLACED WITH NEW BRICK WALL TO EXTENSION

PERMEABLE PAVING TO ENTRANCE

PROPOSED LAWN AND RAISED BEDS TO ENCOURAGE BIODIVERSITY

EXISTING MAGNOLIA TREE TO BE RETAINED

CYCLE AND BIN STORE

1 GF Plan Proposed
Scale: 1:100