



1 Existing Rear Elevation
1 : 100

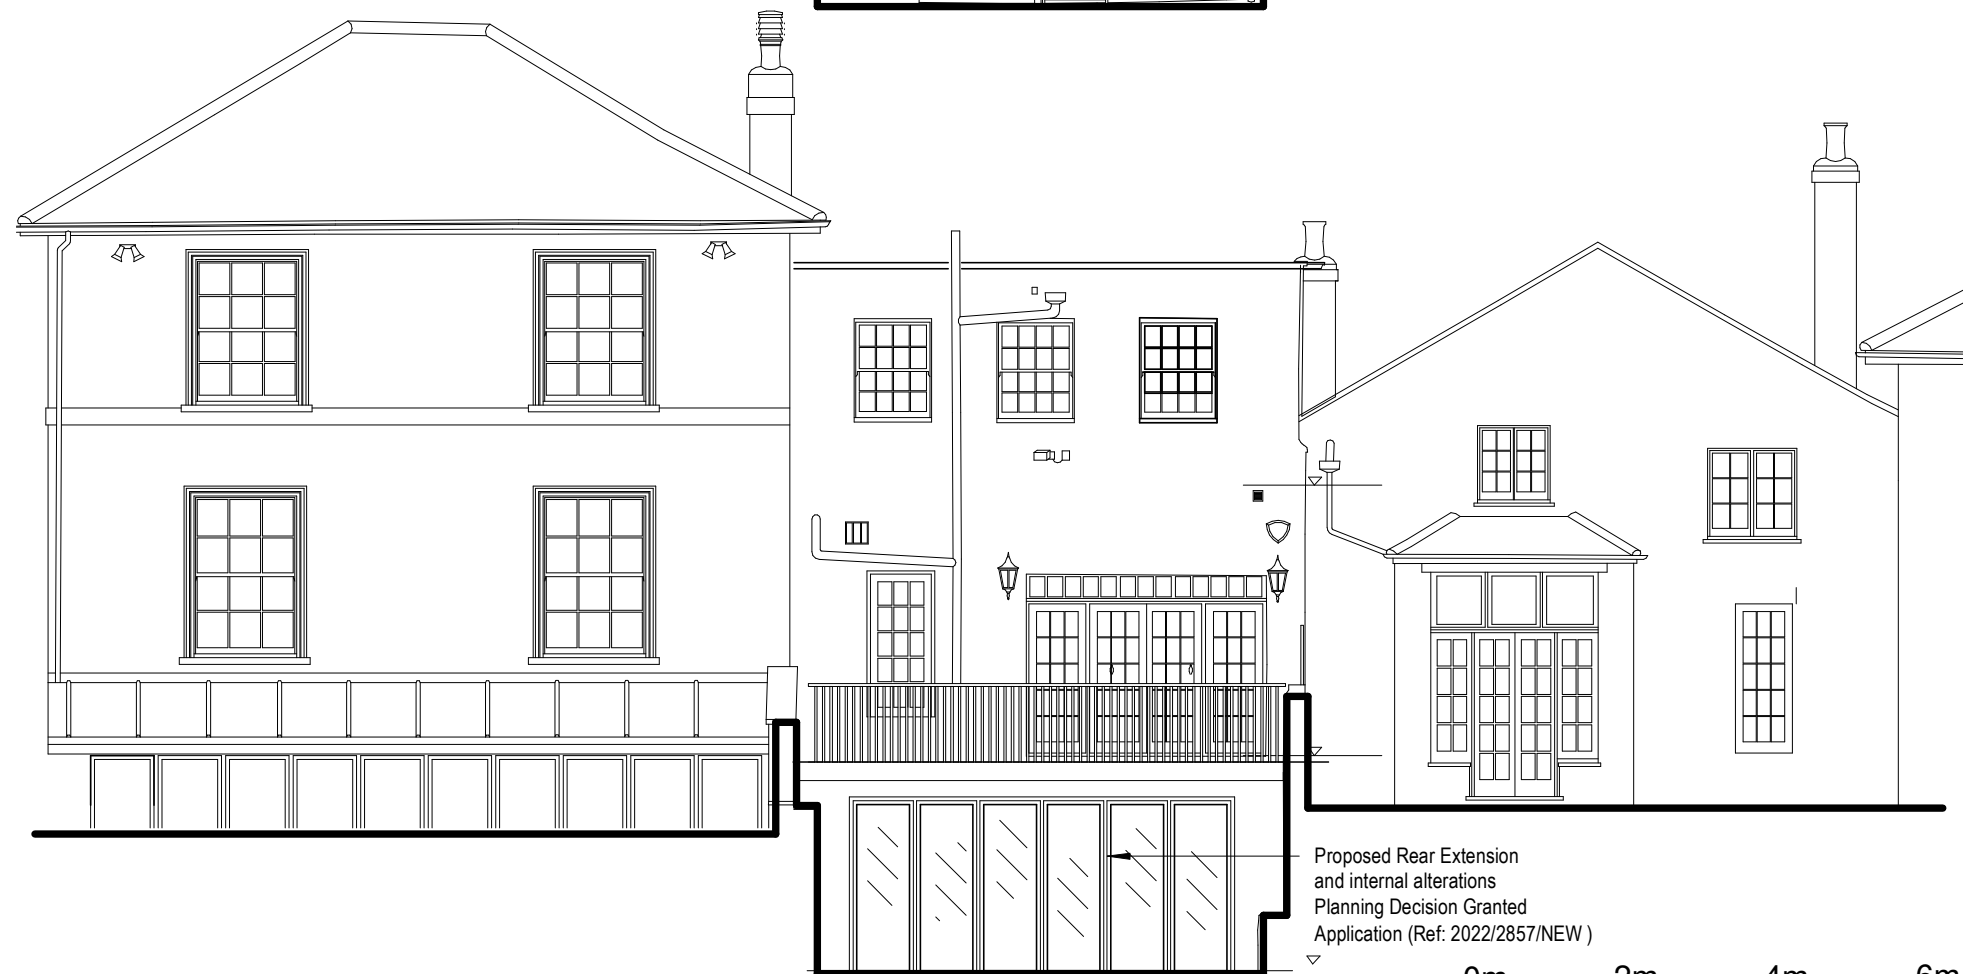

2 Proposed Rear Elevation
1 : 100

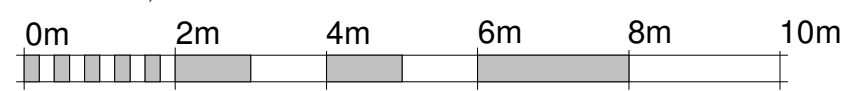

VISUAL SCALE 1:100 @ A3

GAGEN HOUSE
5A GREVILLE PLACE NW6

22023-BE-XX-A-201-REAR ELEVATION

DATE 28/03/2023 SHEET SIZE A3 REVISION R01

bè be studio
architecture & interiors

88 Union Street London SE1 0NW
www.be-studio.co.uk contact@be-studio.co.uk (+44) 0208 0371964