

Disclaimer:

Drawing must not be reissued, loaned or copied without the written consent of BeforeBricks. All errors, omissions, discrepancies should be reported to BeforeBricks immediately. All dimensions to be checked before site fabrication by the contractor, his sub-contractor or supplier. Any deviation from the drawing to be reported to BeforeBricks immediately. This drawing is not intended for purposes of construction. Do not scale off drawings.

Notes:


- ② Existing Front Elevation
- ③ Proposed Front Elevation
- ④ Existing North Elevation
- ⑤ Existing South Elevation
- ⑥ Proposed North Elevation
- ⑦ Proposed South Elevation

REV C

Height of the canopy above the pavement level changed to 2.99 m.

Height of the barber pole above the pavement level changed to 2.87 m.

Existing Heritage plaque positioned higher by 250 mm to make enough space for the canopy.

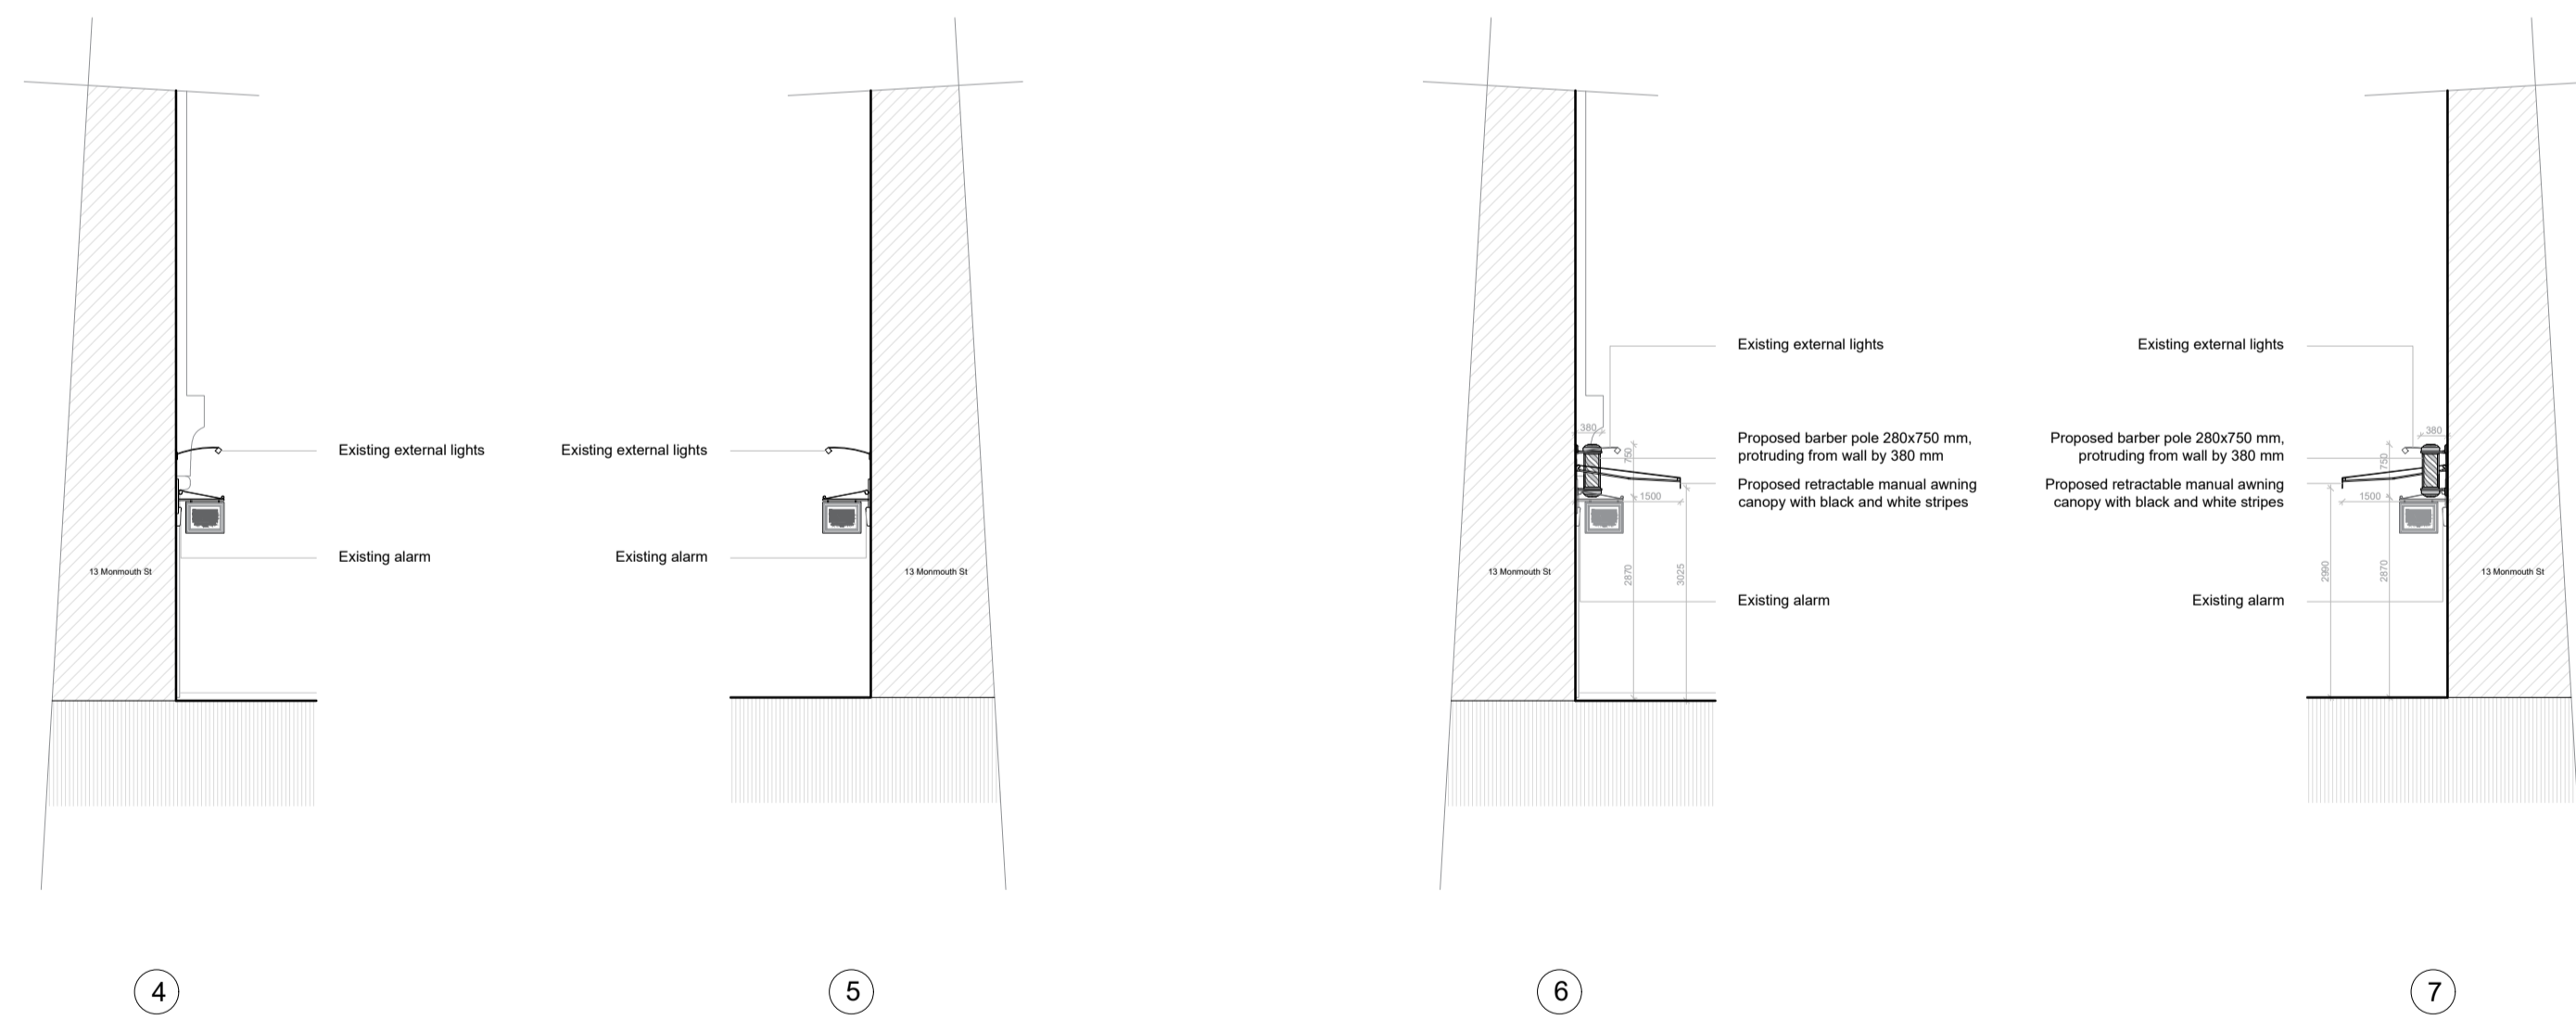

0800 072 3695

team@beforebricks.com

https://www.beforebricks.com/

3rd Floor, 86-90 Paul St,
London EC2A 4NE

Client: Dean Tenafer

Site: 13 Monmouth St, London,
WC2H 9DA

Project description:
Shop front alterations.

Title: Existing and Proposed
Front and Side Elevations

Drawing Status: PLANNING

Date: 30/03/2023 Drawn by: TR
Scale: 1:100 at A1 Checked by: IC



Northpoint for drawings No/s:

Drawing No/s: 2-7