



PROPOSED  
LOFT PLAN 1:50



	Project:	Title:	Scale: 1:50 @ A3
	94 Mill Lane West Hampstead NW6 1NH	Proposed Loft plan	Date: Feb 2022
			Drawing No.: 3515/PP-07/SP
			Revision
		<b>B</b>	<b>31.03.2023</b>
239 Western Road, Southall, Middx, UB2 5HS Tel: 020 8571 1369 info@multicreation.co.uk			

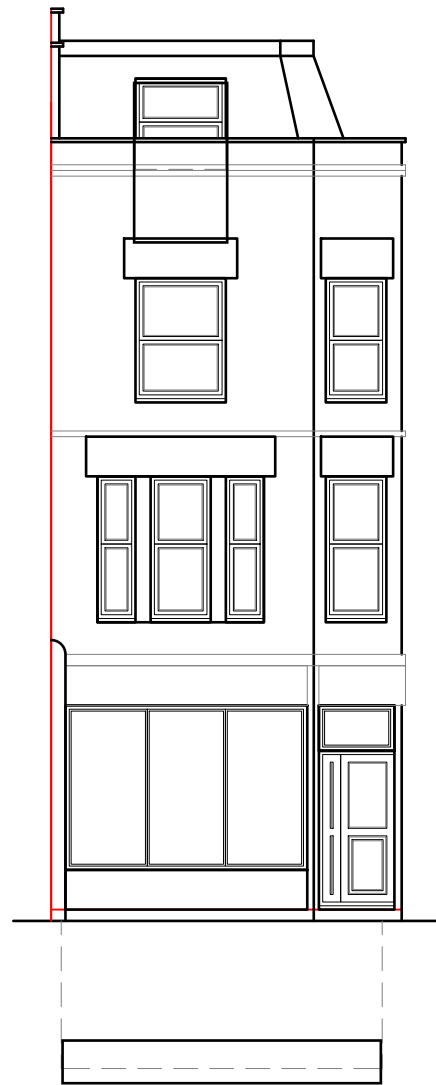

PROPOSED  
FRONT ELEVATION 1:100

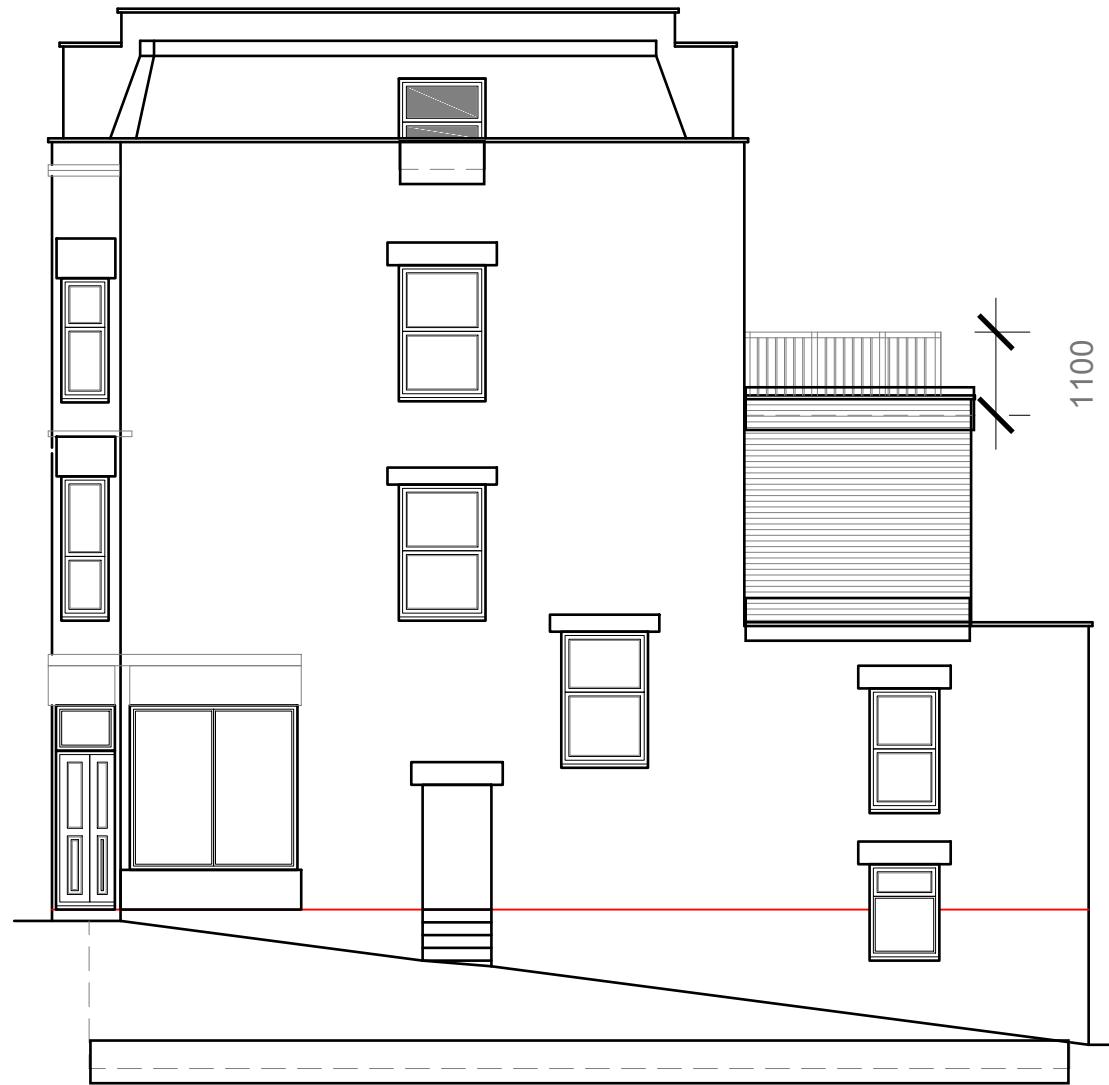

PROPOSED  
SIDE ELEVATION 1:100

Flat roof  
1:40 falls  
External finish to be  
vertical hanging tiles  
to match existing

Provide 1100mm high  
metal handrail  
New windows/doors  
to be double glazed  
to match existing

New flank windows to be non  
opening below 1.7m from  
FFL and obscure glazed

External finish to be  
facing brickwork  
to match existing




	Project:	Title:	Scale: 1:100 @ A3
	94 Mill Lane West Hampstead NW6 1NH	Proposed Elevations	Date: Feb 2022
			Drawing No.: 3515/PP-08/SP
			Revision
		A	B
		09.03.2023	31.03.2023
239 Western Road, Southall, Middx, UB2 5HS Tel: 020 8571 1369 info@multicreation.co.uk			

Flat roof  
1:40 falls  
External finish to be  
vertical hanging tiles  
to match existing

Provide 1100mm high  
metal handrail

New windows/doors  
to be double glazed  
to match existing

External finish to be  
facing brickwork  
to match existing

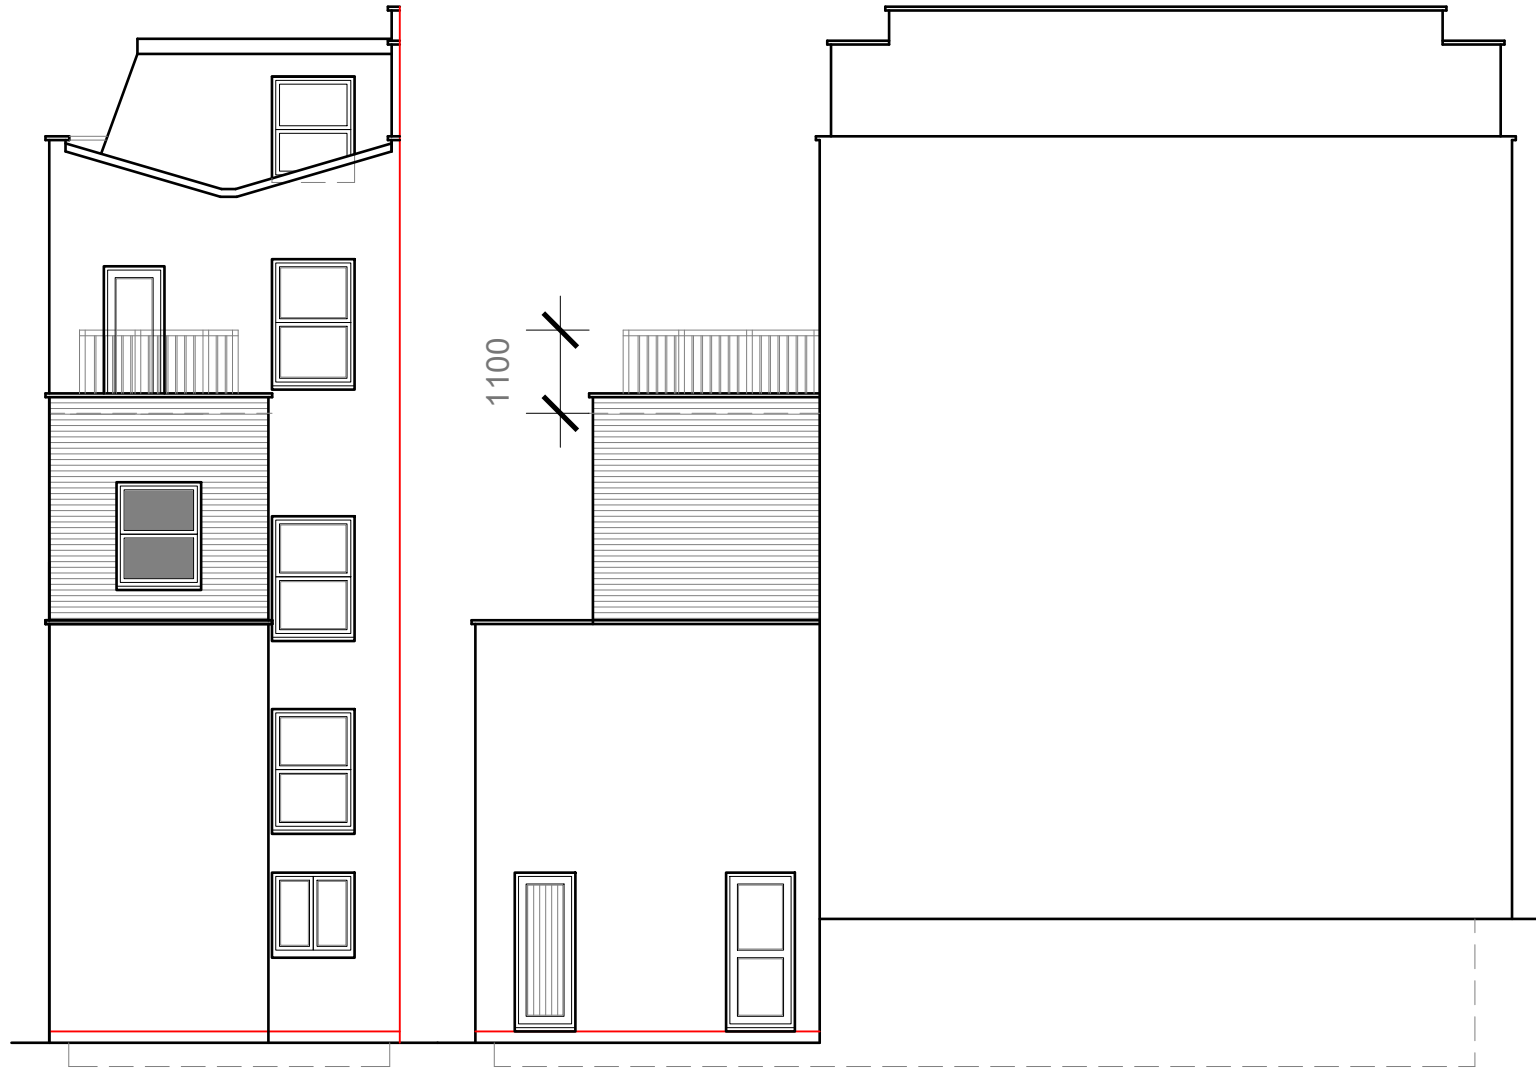

PROPOSED  
REAR ELEVATION 1:100

PROPOSED  
SIDE ELEVATION 1:100



	Project:	Title:	Scale: 1:100 @ A3
	94 Mill Lane West Hampstead NW6 1NH	Proposed Elevations	Date: Feb 2022
			Drawing No.: 3515/PP-09/SP
			Revision
		A	B
		09.03.2023	31.03.2023
239 Western Road, Southall, Middx, UB2 5HS Tel: 020 8571 1369 info@multicreation.co.uk			