


2301_EX_300
SECTION A

2301_EX_300
SECTION A

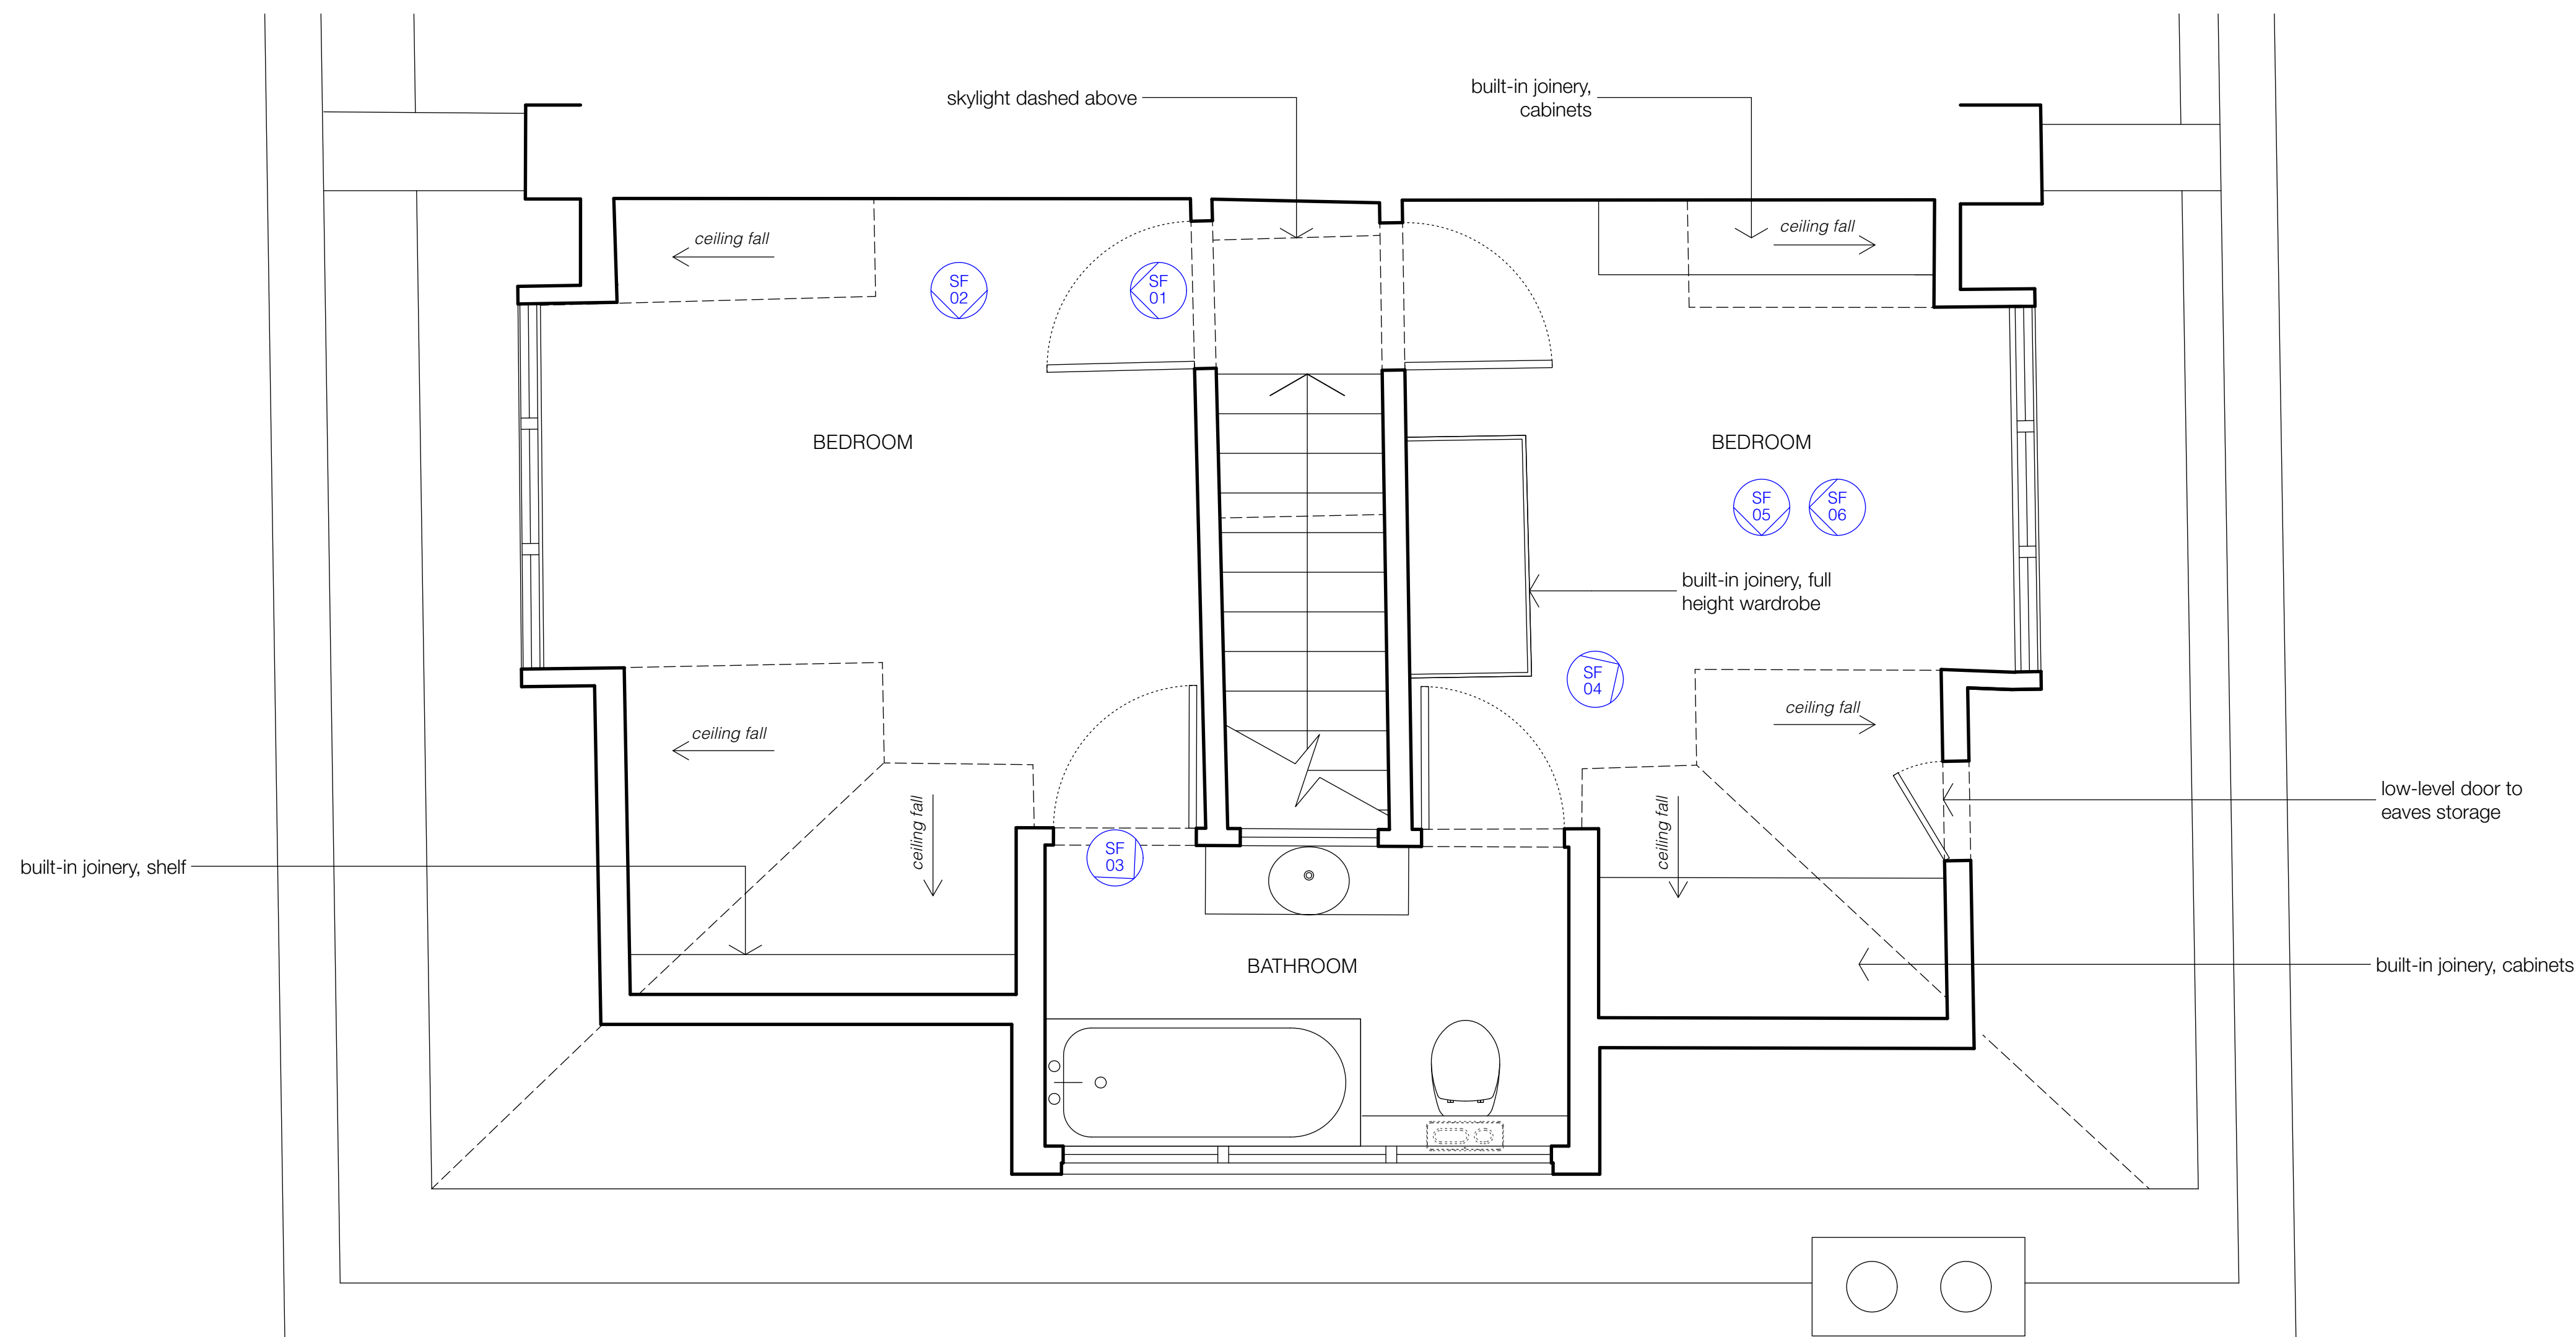


FOR PLANNING

revisions

--	FOR PLANNING	03.03.23
A	REVISED - photo reference added	31.03.23

notes

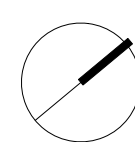

scale



key



photo reference

client

Max Neuberger + Sarah Woodland

scale

1:50 @ A3

project

13 Eton Villas

drawing title

Existing Second Floor Plan

drawing no

2301_EX_103

rev

A

Copyright STUDIOCARVER Ltd. Registered Office: 37 Alfred Place, London WC1E 7DP
Registered in England and Wales No. 766682

No implied license exists. This drawing should not be used to calculate areas for the purpose of valuations. All dimensions to be checked on site by contractor and such dimensions to be their responsibility. When in doubt ask.

All work must comply with relevant British Standards and Building Regulation requirements. Drawing errors and omissions to be reported to architect immediately.

STUDIOCARVER

37 Alfred Place
London WC1E 7DP

T: 020 7096 1257
E: mail@studiocarver.co.uk
W: www.studiocarver.co.uk