


Section AA

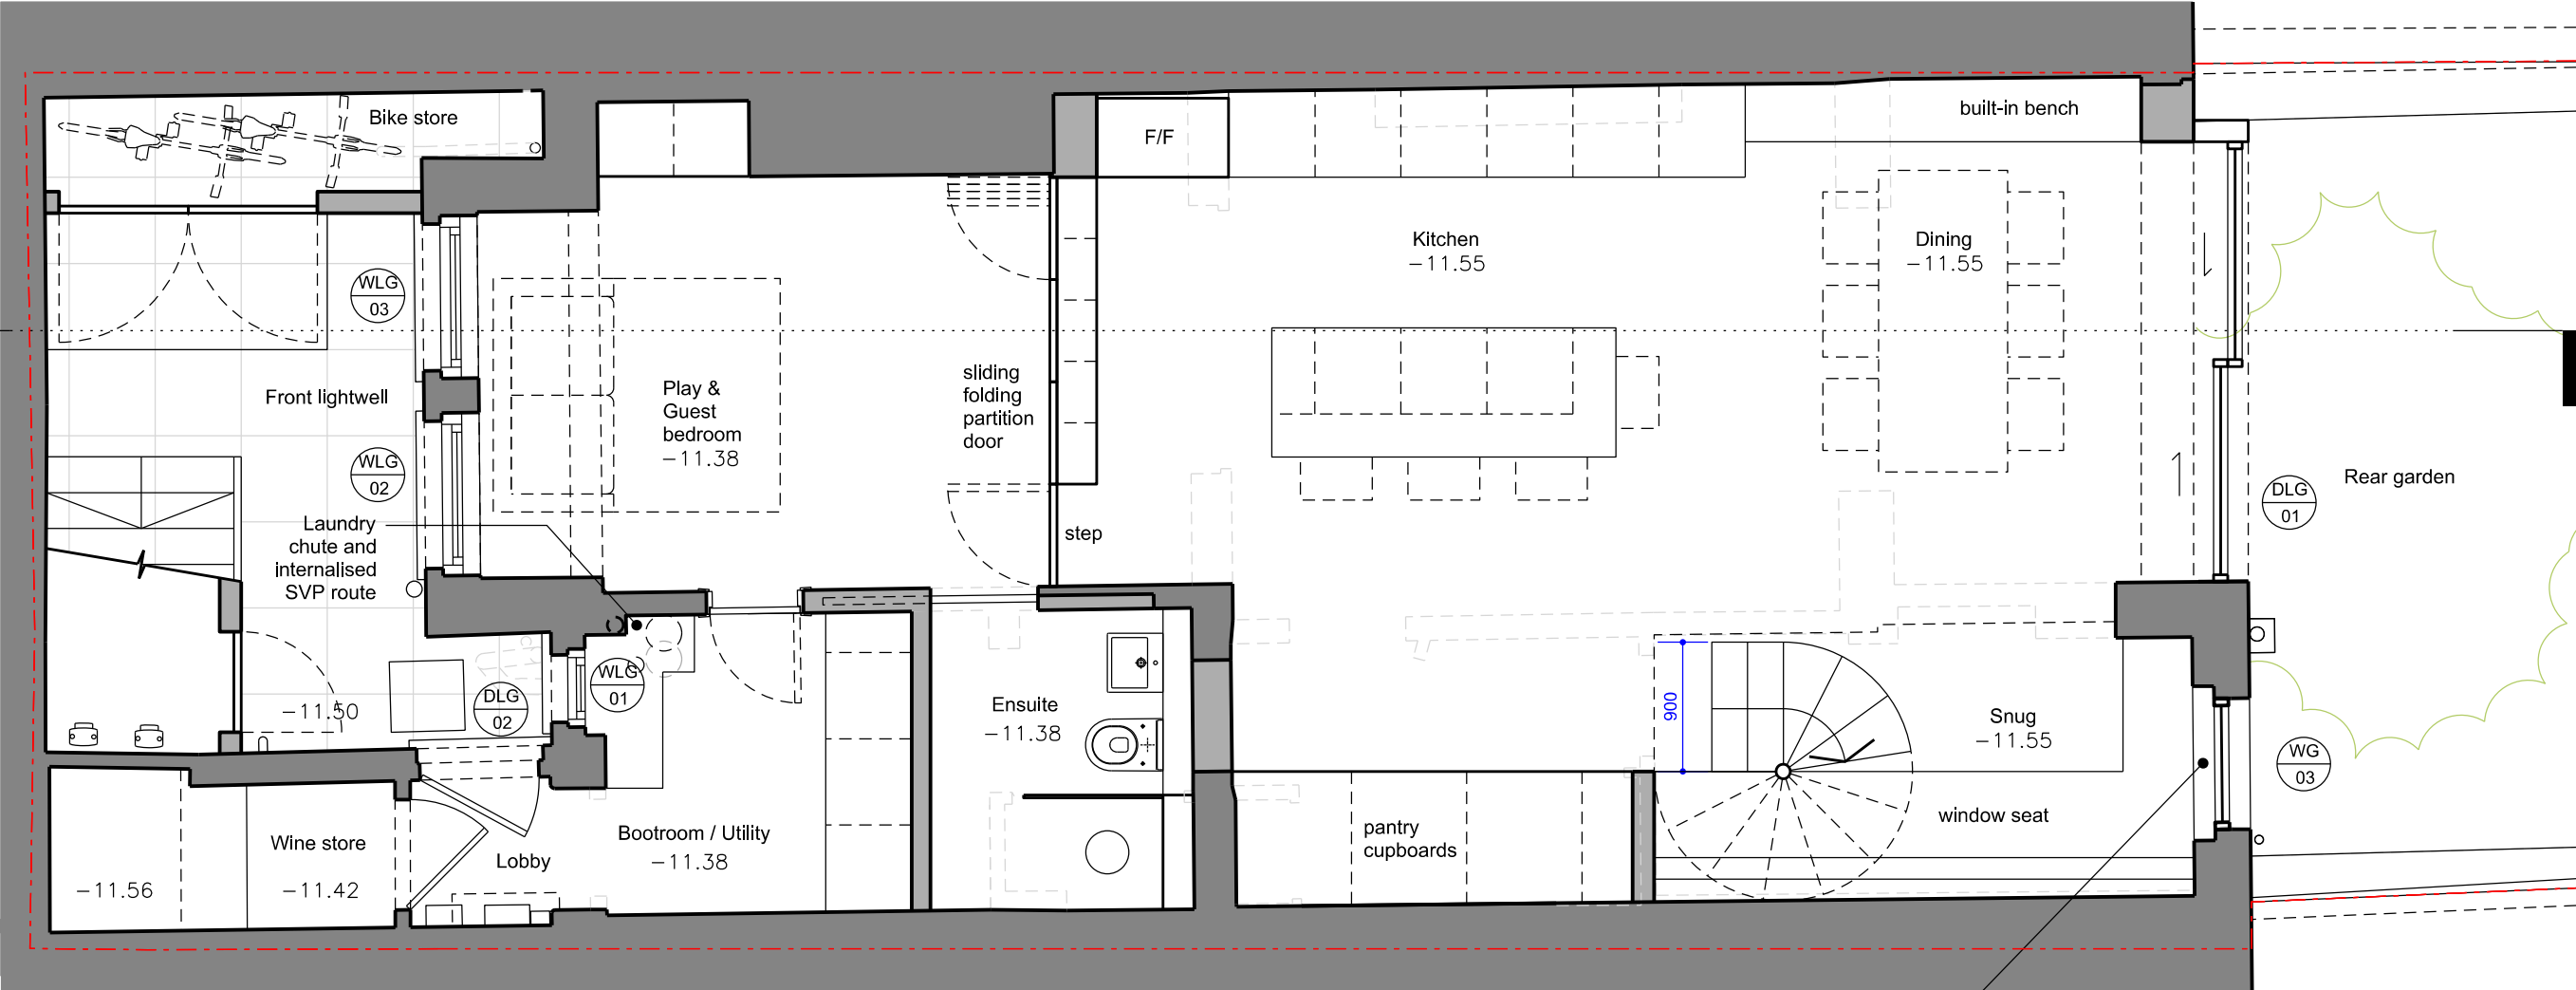


Double height window combining existing window openings

Floors require leveling throughout, levels shown approximately

Emil Eve Architects

51 Regents Studios
London, E8 4QN
T 07805662839 E info@emileve.co.uk
www.emileve.co.uk

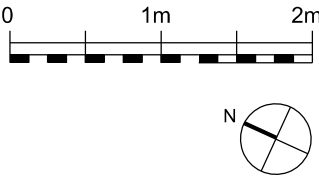

General notes:

Do not scale from drawings.
Errors to be reported immediately to the Architect.
To be read in conjunction with all relevant Architects', Services and Structural Engineers' drawings.
All existing site, tree and building information has been compiled from different sources. All dimensions to be checked on site.

P2	03/04/23	Planning - update
P1	24/03/23	Planning
Rev.	Date	Description

Project	Project number	Drawing name	Drawing number
6 Croftdown Road, NW5 1EH	104	Lower Ground Floor Plan Proposed	104_PR_109
Client		Date	March 2023
Alaina Newnes, Geoff Kuehne		Scale / Format	1:50 / A3
		Project Status	Planning
			Issue
			P2