

**01** Proposed Rear Elevation  
Scale 1:25 @A1 / 1:50 @A3



**PATALAB**

15 Garrett Street  
London EC1Y 0TY


p: +44 (0)20 7253 2036  
w: www.patalab.com  
e: info@patalab.com

**Notes**

DO NOT SCALE (except for planning use).  
Use figured dimensions only for construction. ALL contractors are requested to check all dimensions on site before proceeding.  
All discrepancies to be notified in writing to PATALAB.  
Dimensions are in millimeters unless stated otherwise.  
All levels are in meters above AOD unless stated otherwise.  
No areas indicated, or areas calculated from this drawing should be used for valuation purposes or as the basis for development contracts.  
Copyright by PATALAB. All rights reserved including the right of reproduction in whole or part, in any form or media.

**Client**  
Golden Square Group

**Project**  
2 Ferdinand Street  
London  
NW1 8ER

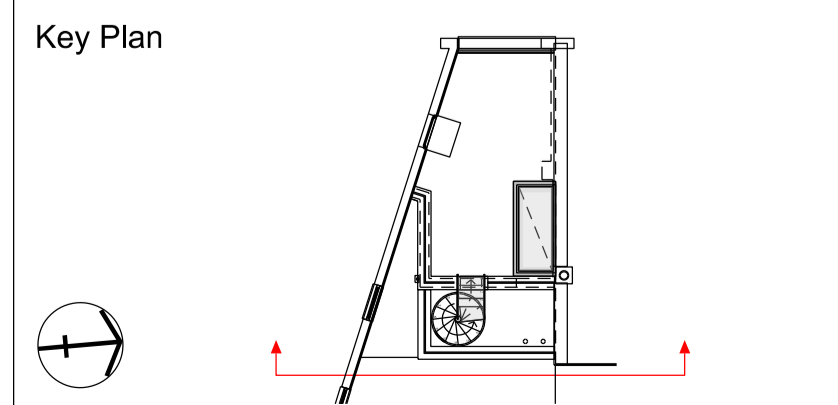

Rev	Date	Reason for Issue
01	03.04.23	Issued for Planning
00	15.02.23	Issued for Planning

**PATALAB**

Project **2 Ferdinand Street**

Drawing Title **Proposed Rear Elevation**

Scale 1:25 / 1:50  
Paper Size A1 / A3  
Date 03.04.23

Project No **2301**  
Drawing No **PA3101**  
Rev **01**

