

1 Ext South Elevation

1:100

SCALE BAR
1:100



REV	DATE	DESCRIPTION
-	23/02/2023	ISSUED FOR PLANNING APPLICATION
A	27/03/2023	SCALE BAR ADDED

OFFICE TEN
 architecture@officeten.co.uk
 0044 (0)20 8961 3196
 www.officeten.co.uk
 37B Sellons Avenue
 London NW10 4HJ
 UK

ALL DIMENSIONS IN MM UNLESS OTHERWISE NOTED - DO NOT SCALE FROM THIS DRAWING

THIS DRAWING IS TO BE READ IN CONJUNCTION WITH ALL RELEVANT DRAWINGS AND SPECIFICATIONS, BOTH ARCHITECTURAL AND FROM OTHER CONSULTANTS


REPORT ANY ERRORS, CONTRADICTIONS OR OMISSIONS TO THE ARCHITECT IMMEDIATELY

PROJECT
Hilltop Road
 The Cottage Hilltop Road London NW6 2QA

DRAWING TITLE
Ext South Elevation

PROJECT NO. **20-005**
 PROJECT STATUS **Stage 3**
 DRAWING SCALE **1:100 at A3**

DRAWING NO. **PA133** REV. **A**

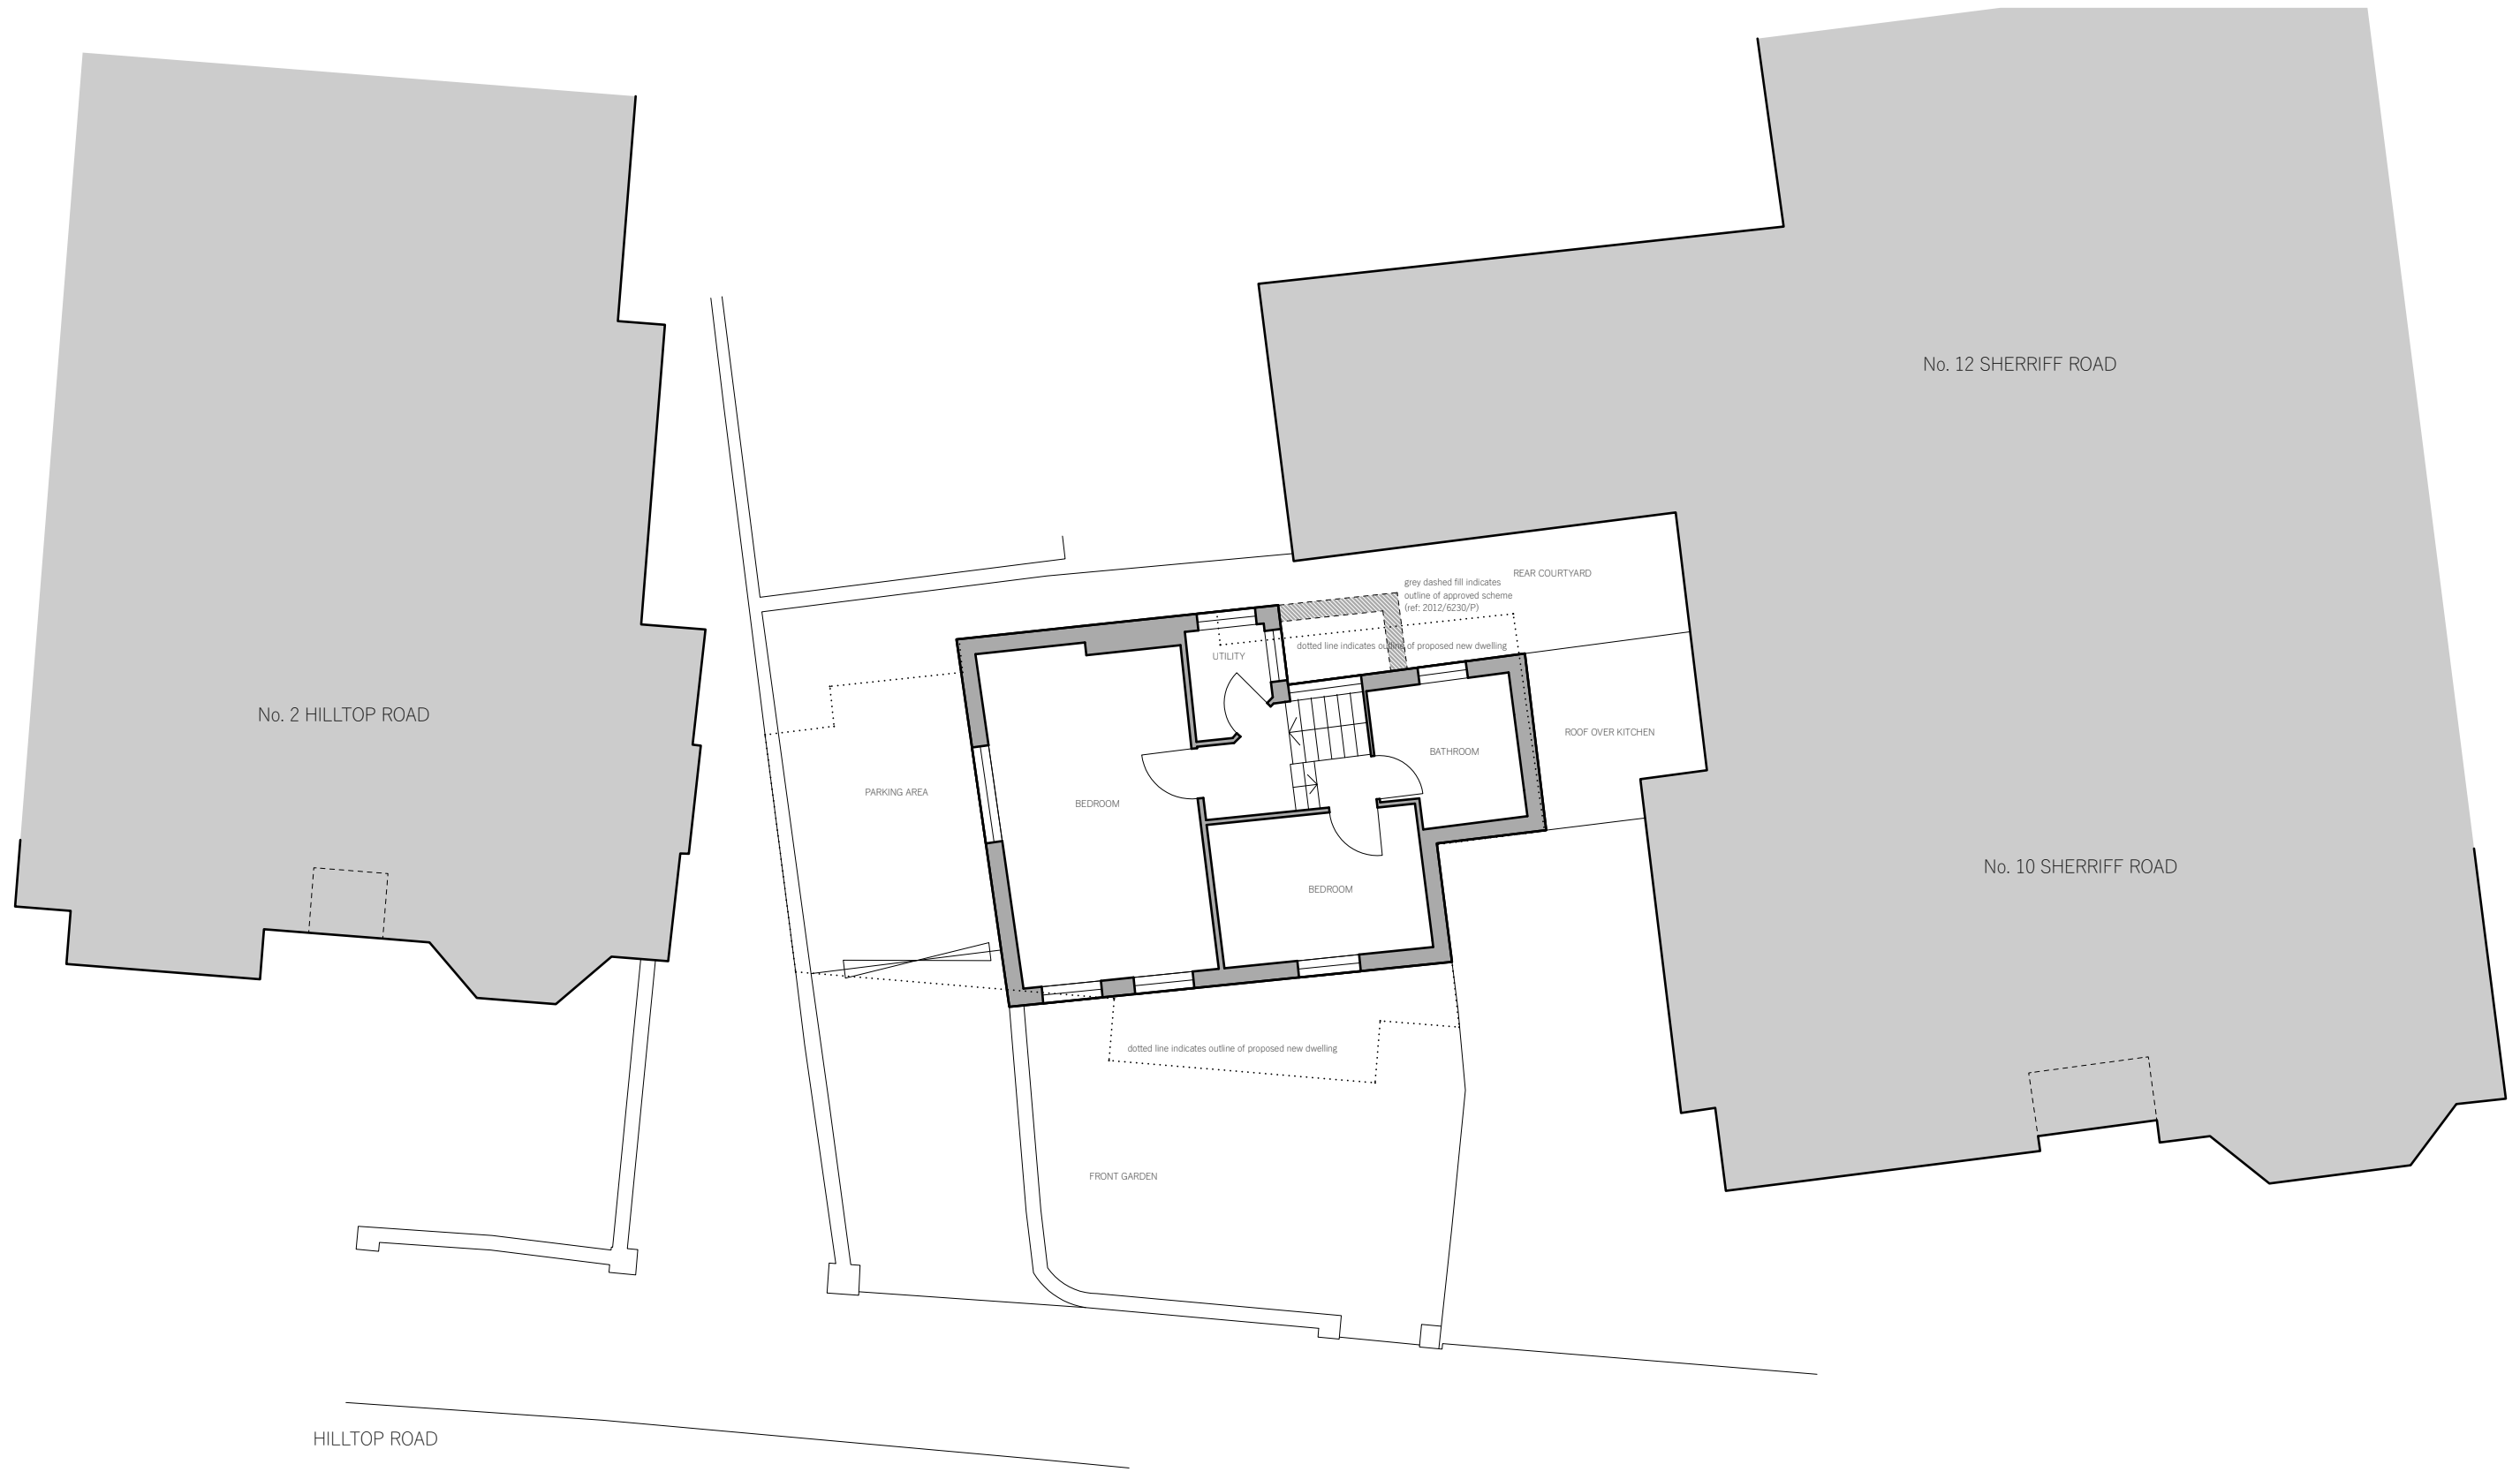

HILLTOP ROAD

Existing First Floor Plan

1:100

1

SCALE BAR
1:100



REV	DATE	DESCRIPTION
-	23/02/2023	ISSUED FOR PLANNING APPLICATION
A	27/03/2023	SCALE BAR ADDED

OFFICE TEN
 architecture@officeten.co.uk
 0044 (0)20 8961 3196
 www.officeten.co.uk
 37B Sellons Avenue
 London NW10 4HJ
 UK

ALL DIMENSIONS IN MM UNLESS OTHERWISE NOTED - DO NOT SCALE FROM THIS DRAWING

THIS DRAWING IS TO BE READ IN CONJUNCTION WITH ALL RELEVANT DRAWINGS AND SPECIFICATIONS, BOTH ARCHITECTURAL AND FROM OTHER CONSULTANTS


REPORT ANY ERRORS, CONTRADICTIONS OR OMISSIONS TO THE ARCHITECT IMMEDIATELY

PROJECT
Hilltop Road
 The Cottage Hilltop Road London NW6 2QA

DRAWING TITLE
Existing First Floor Plan

PROJECT NO. **20-005**
 PROJECT STATUS **Stage 3**
 DRAWING SCALE **1:100 at A3**

DRAWING NO. **PA101** REV. **A**

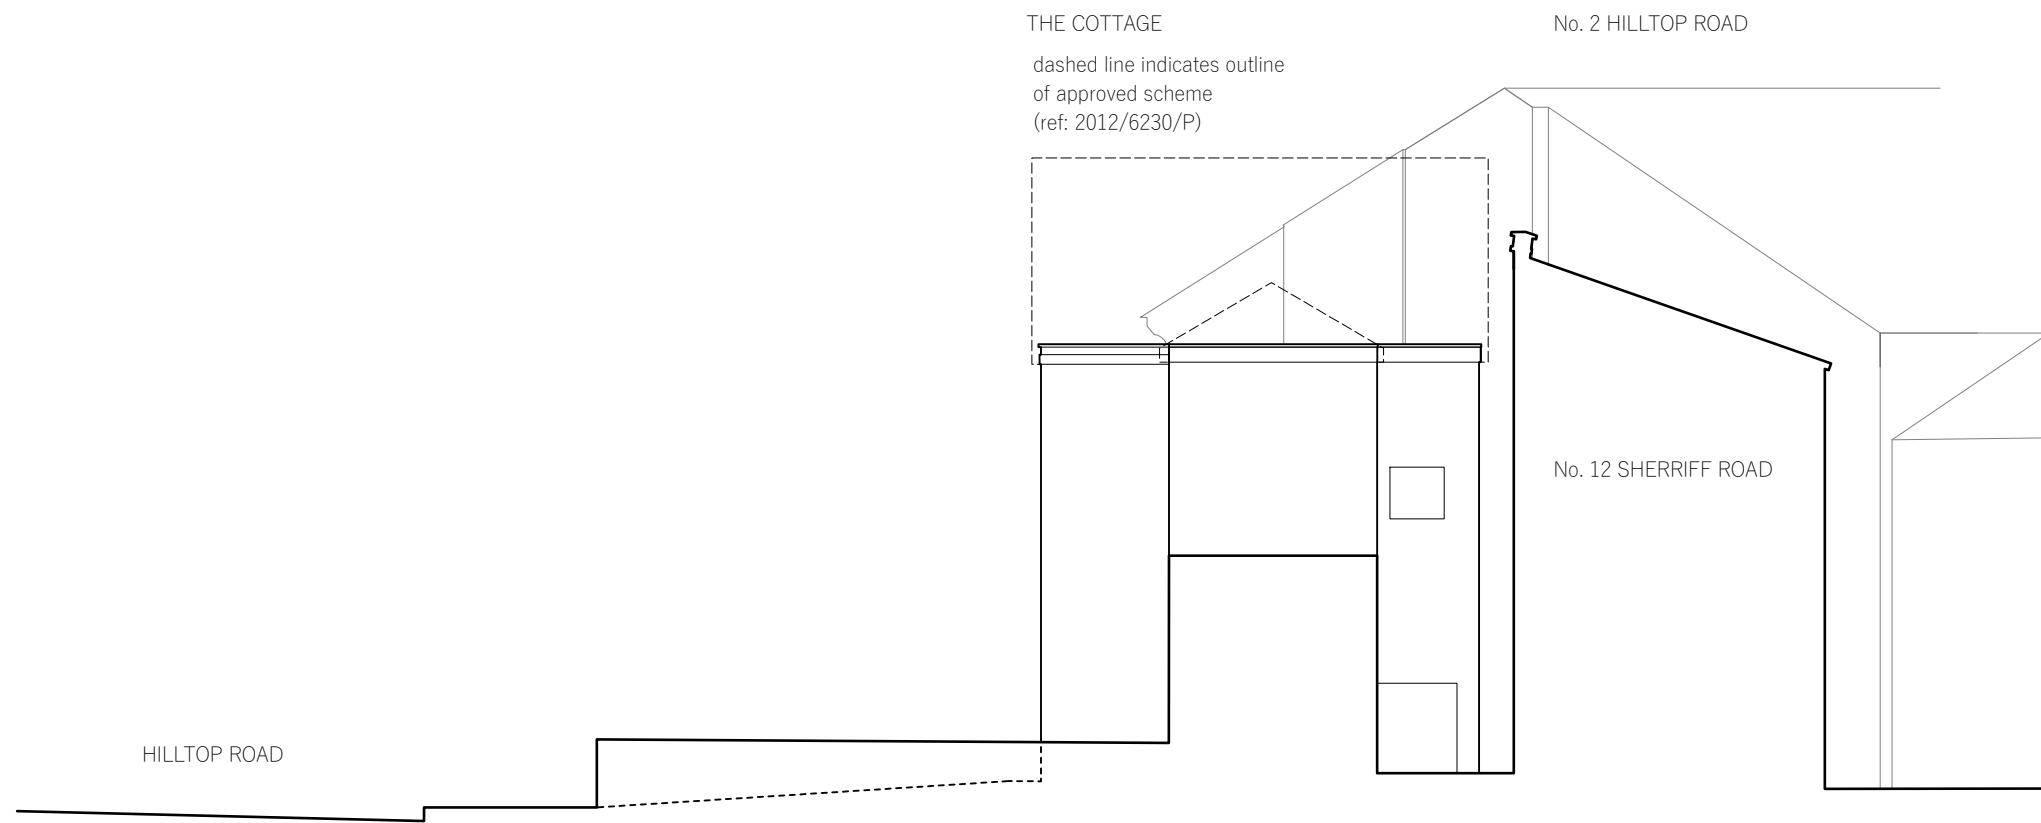

1 Ext North Elevation

1:100

SCALE BAR
1:100



REV	DATE	DESCRIPTION
-	23/02/2023	ISSUED FOR PLANNING APPLICATION
A	27/03/2023	SCALE BAR ADDED

OFFICE TEN
architecture@officeten.co.uk
0044 (0)20 8961 3196
www.officeten.co.uk
37B Sellons Avenue
London NW10 4HJ
UK

ALL DIMENSIONS IN MM UNLESS OTHERWISE NOTED - DO NOT SCALE FROM THIS DRAWING

THIS DRAWING IS TO BE READ IN CONJUNCTION WITH ALL RELEVANT DRAWINGS AND SPECIFICATIONS, BOTH ARCHITECTURAL AND FROM OTHER CONSULTANTS


REPORT ANY ERRORS, CONTRADICTIONS OR OMISSIONS TO THE ARCHITECT IMMEDIATELY

PROJECT
Hilltop Road
The Cottage Hilltop Road London NW6 2QA

DRAWING TITLE
Ext North Elevation

PROJECT NO. **20-005**
PROJECT STATUS **Stage 3**
DRAWING SCALE **1:100 at A3**

DRAWING NO. **PA132** REV. **A**

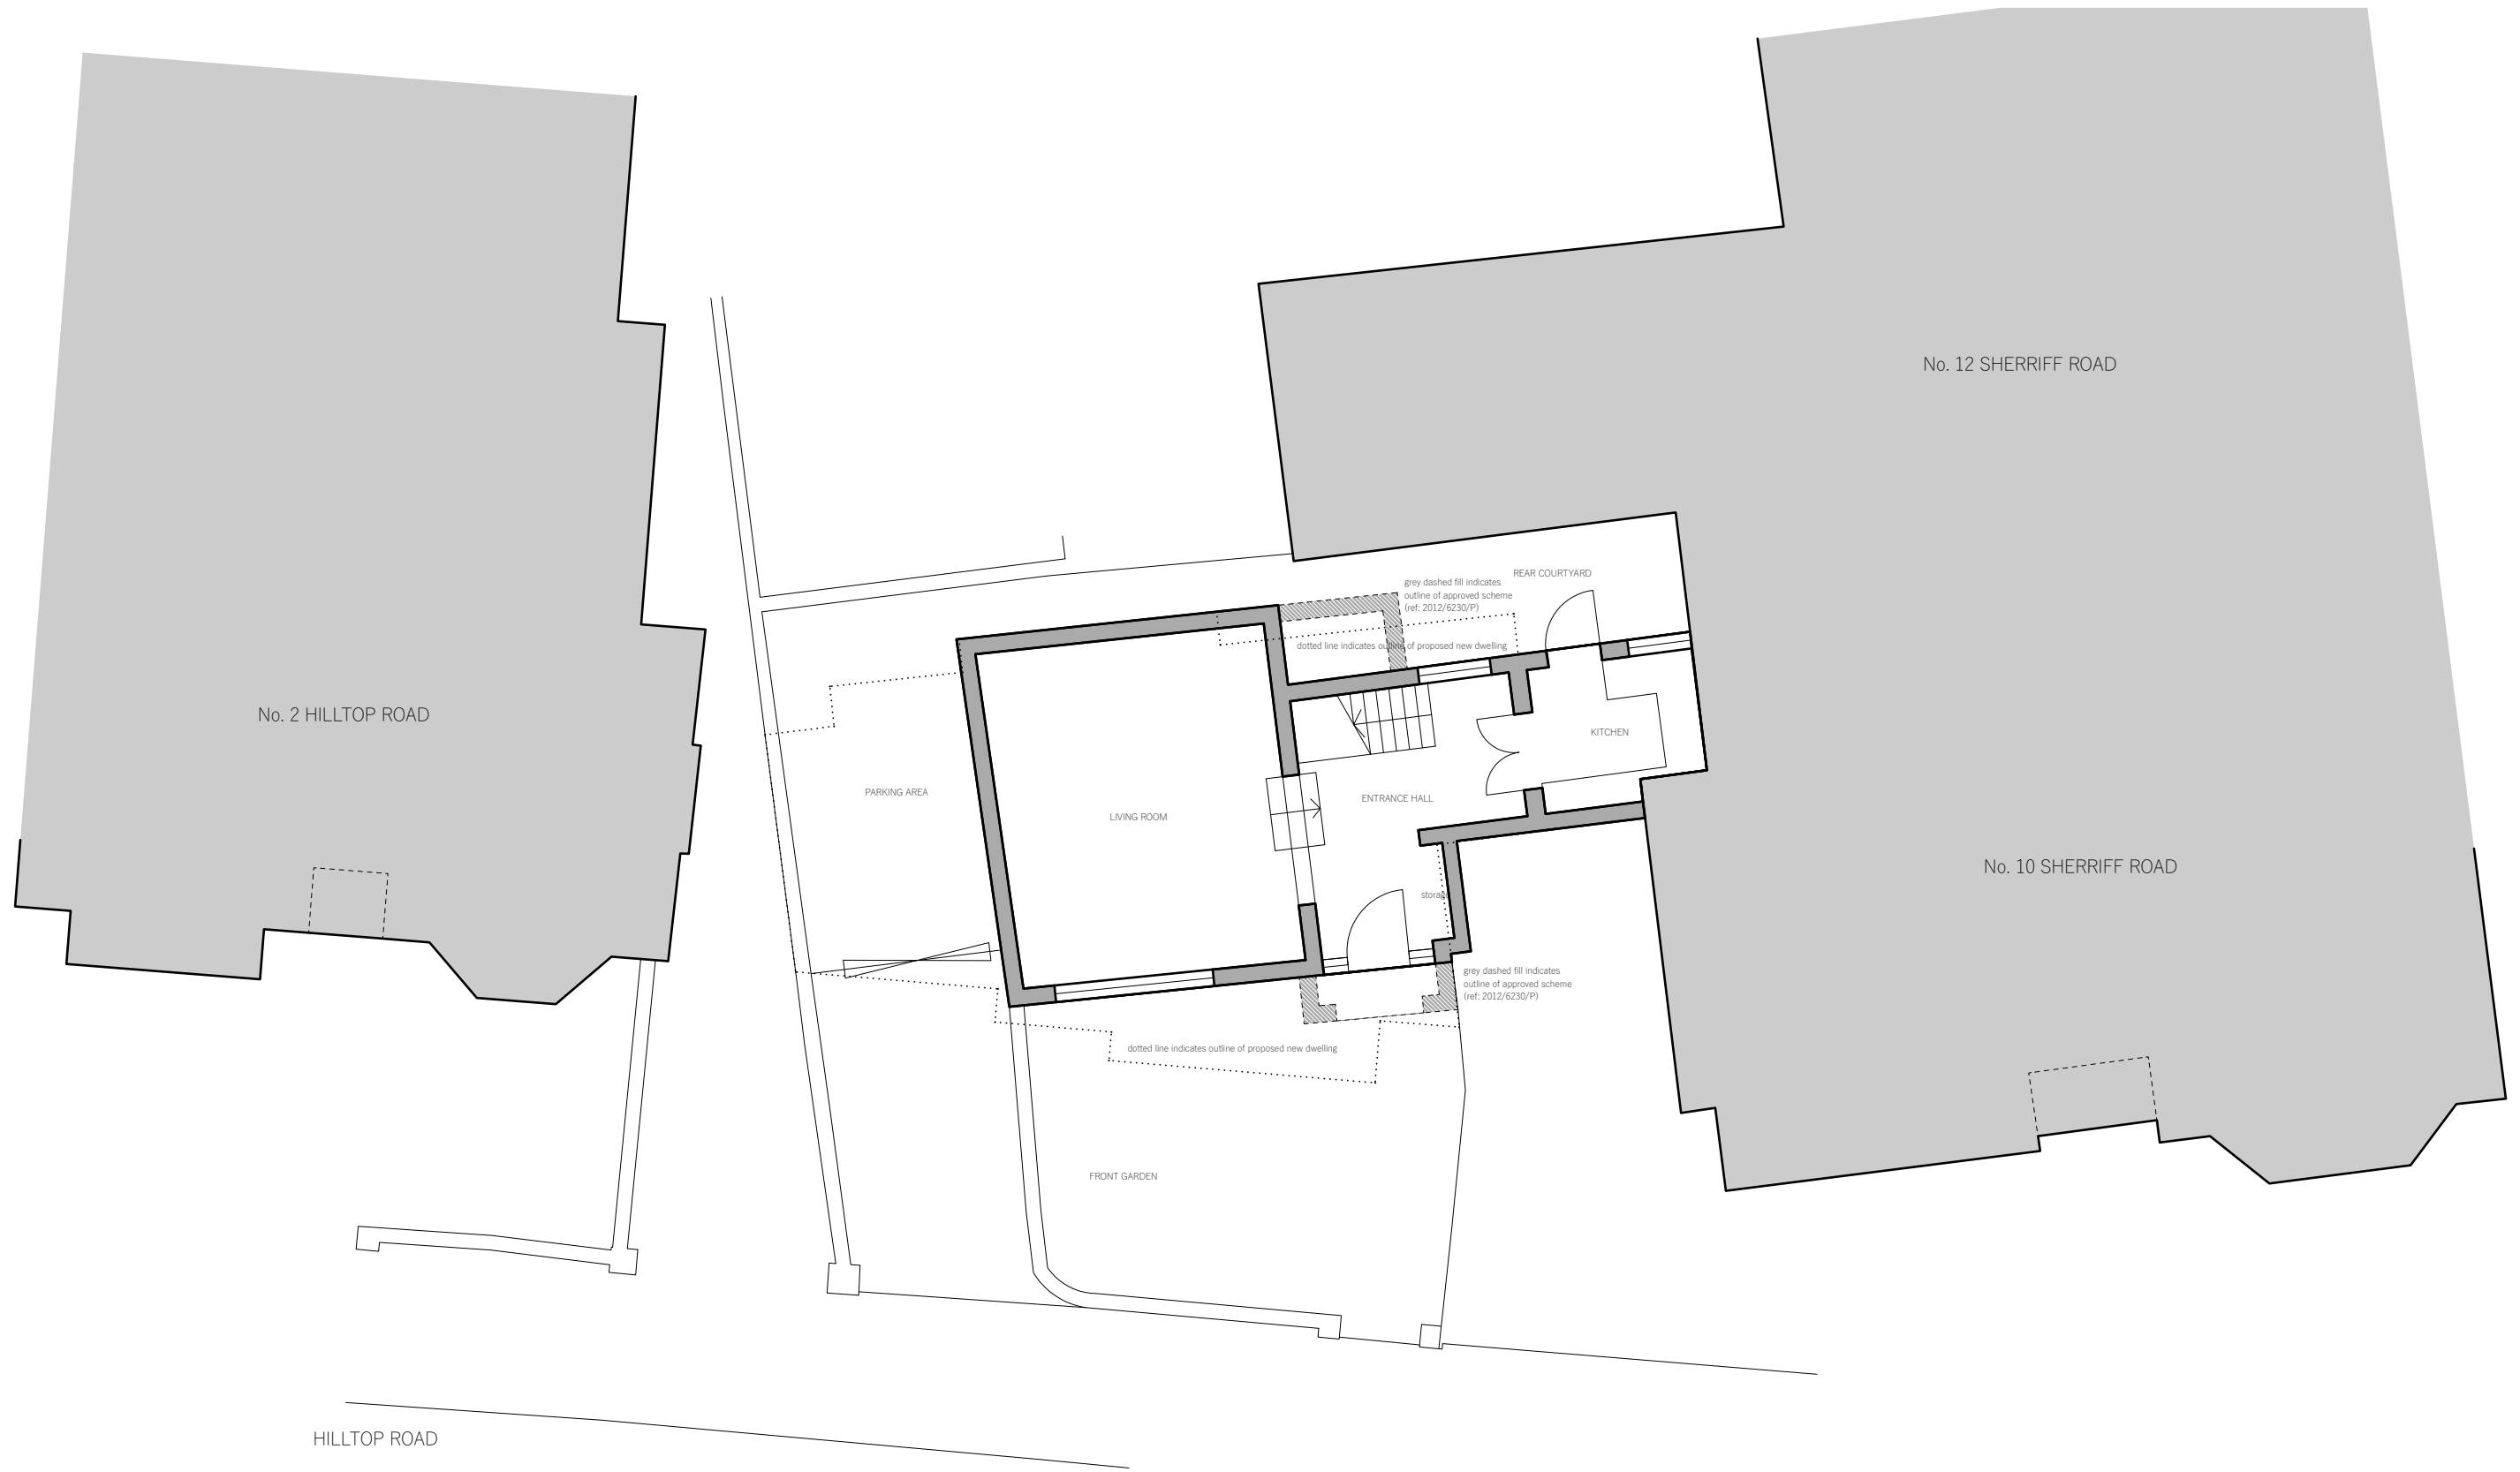

HILLTOP ROAD

Existing Ground Floor Plan

1:100

1

SCALE BAR
1:100



REV	DATE	DESCRIPTION
-	23/02/2023	ISSUED FOR PLANNING APPLICATION
A	27/03/2023	SCALE BAR ADDED

OFFICE TEN
 architecture@officeten.co.uk
 0044 (0)20 8961 3196
 www.officeten.co.uk
 37B Sellons Avenue
 London NW10 4HJ
 UK

ALL DIMENSIONS IN MM UNLESS OTHERWISE NOTED - DO NOT SCALE FROM THIS DRAWING

THIS DRAWING IS TO BE READ IN CONJUNCTION WITH ALL RELEVANT DRAWINGS AND SPECIFICATIONS, BOTH ARCHITECTURAL AND FROM OTHER CONSULTANTS

REPORT ANY ERRORS, CONTRADICTIONS OR OMISSIONS TO THE ARCHITECT IMMEDIATELY

PROJECT
Hilltop Road
 The Cottage Hilltop Road London NW6 2QA

DRAWING TITLE
Existing Ground Floor Plan


PROJECT NO. **20-005**
 PROJECT STATUS **Stage 3**
 DRAWING SCALE **1:100 at A3**

DRAWING NO. **PA100** REV. **A**

No. 2 HILLTOP ROAD

THE COTTAGE

No. 10 SHERRIFF ROAD

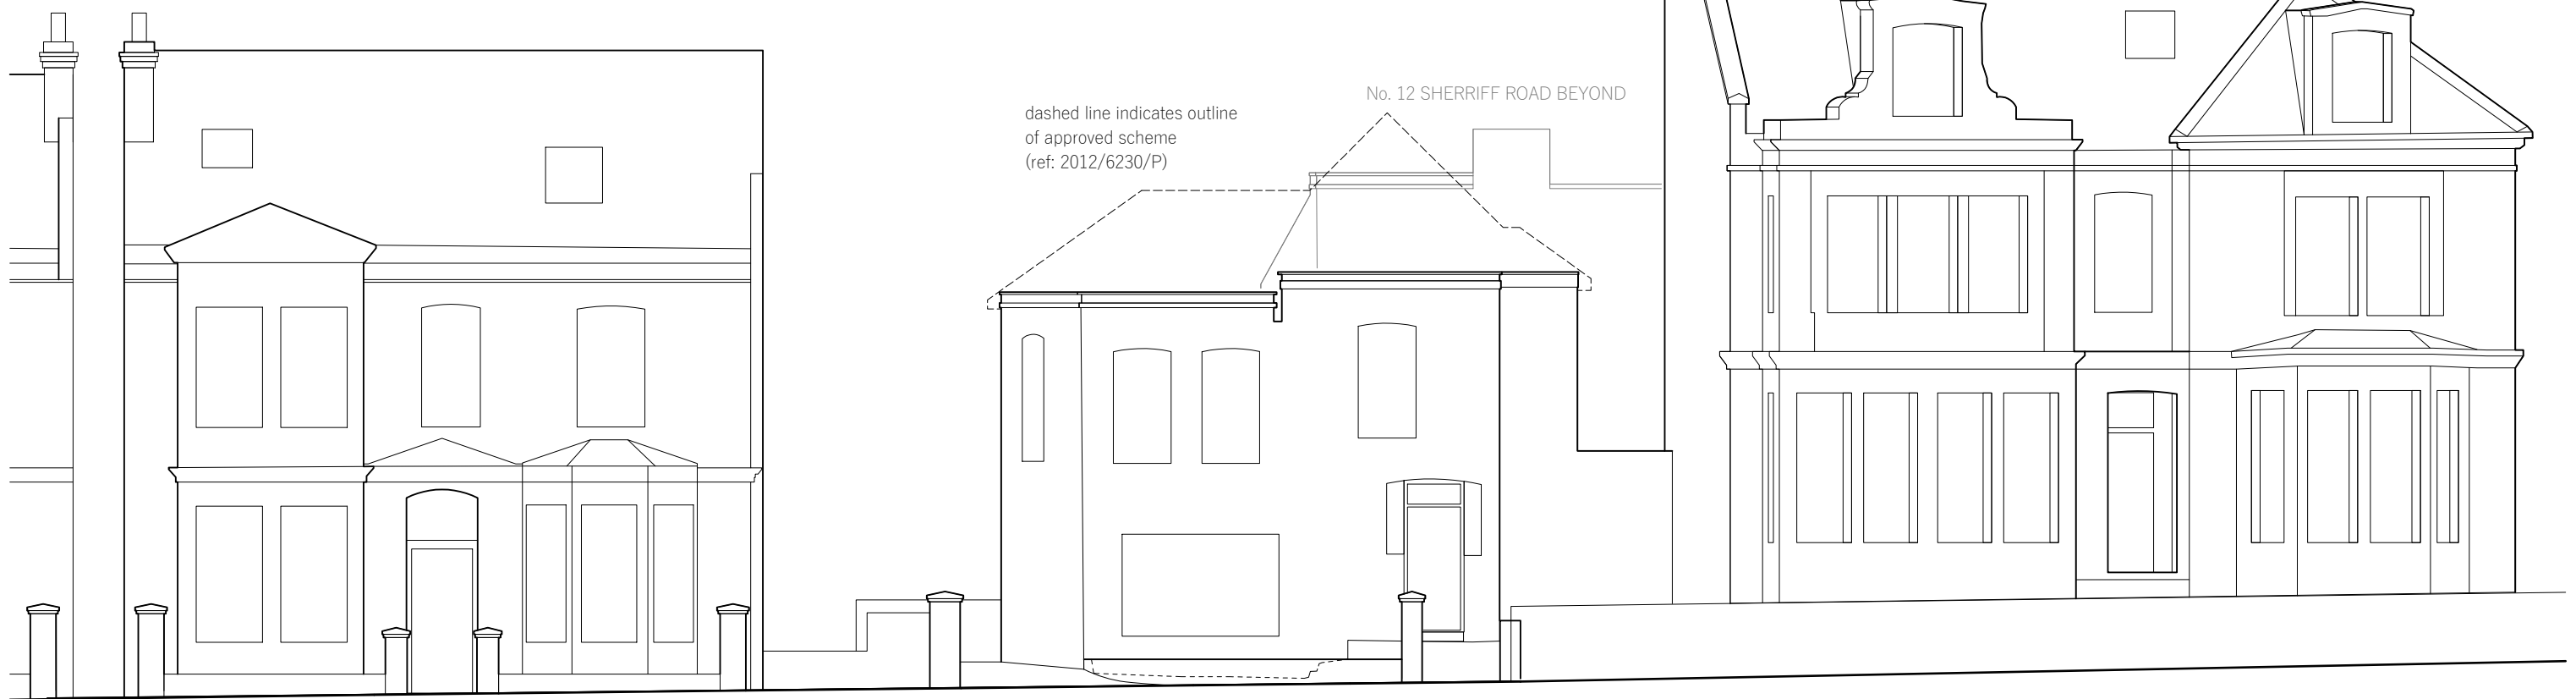

dashed line indicates outline of approved scheme (ref: 2012/6230/P)

No. 12 SHERRIFF ROAD BEYOND

1 Ext Street Elevation 1:100

SCALE BAR
1:100



REV	DATE	DESCRIPTION
-	23/02/2023	ISSUED FOR PLANNING APPLICATION
A	27/03/2023	SCALE BAR ADDED

OFFICE TEN
 architecture@officeten.co.uk
 0044 (0)20 8961 3196
 www.officeten.co.uk
 37B Sellons Avenue
 London NW10 4HJ
 UK

ALL DIMENSIONS IN MM UNLESS OTHERWISE NOTED - DO NOT SCALE FROM THIS DRAWING

THIS DRAWING IS TO BE READ IN CONJUNCTION WITH ALL RELEVANT DRAWINGS AND SPECIFICATIONS, BOTH ARCHITECTURAL AND FROM OTHER CONSULTANTS


REPORT ANY ERRORS, CONTRADICTIONS OR OMISSIONS TO THE ARCHITECT IMMEDIATELY

PROJECT
Hilltop Road
 The Cottage Hilltop Road London NW6 2QA


DRAWING TITLE
Ext Street Elevation

PROJECT NO. **20-005**
 PROJECT STATUS **Stage 3**
 DRAWING SCALE **1:100 at A3**

DRAWING NO. **PA130** REV. **A**

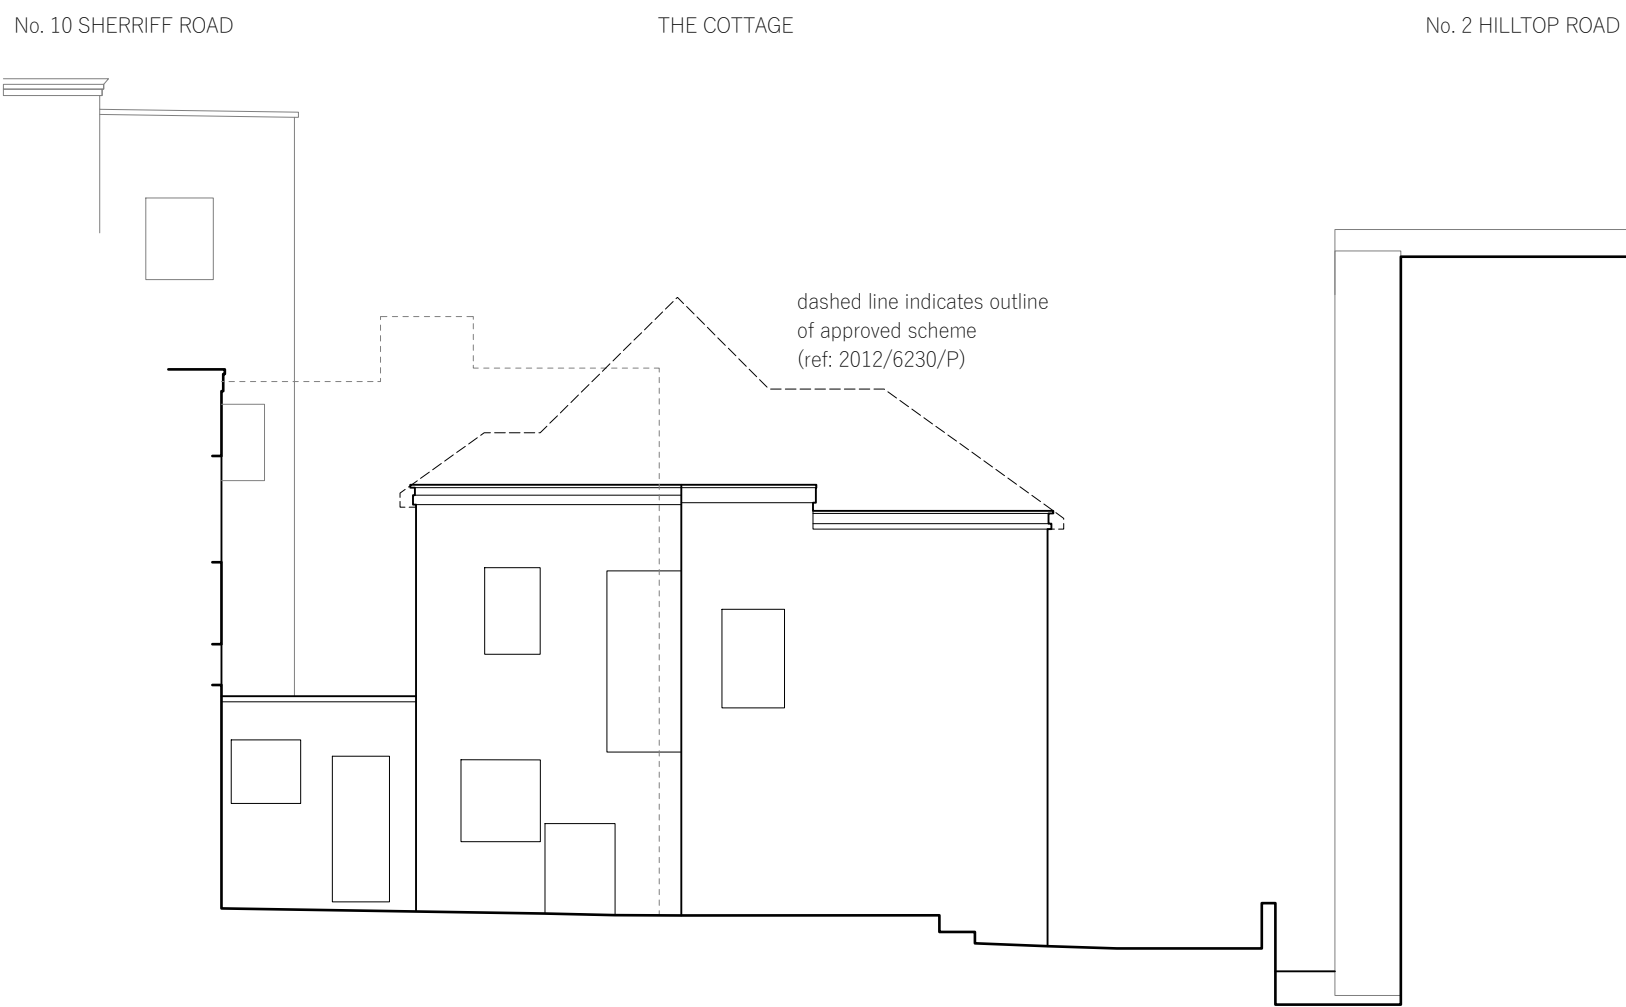

1 Ext Rear Elevation 1:100

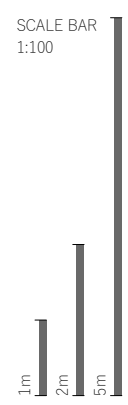

REV	DATE	DESCRIPTION
-	23/02/2023	ISSUED FOR PLANNING APPLICATION
A	27/03/2023	SCALE BAR ADDED

OFFICE TEN
 architecture@officeten.co.uk
 0044 (0)20 8961 3196
 www.officeten.co.uk
 37B Sellons Avenue
 London NW10 4HJ
 UK

ALL DIMENSIONS IN MM UNLESS OTHERWISE NOTED - DO NOT SCALE FROM THIS DRAWING

THIS DRAWING IS TO BE READ IN CONJUNCTION WITH ALL RELEVANT DRAWINGS AND SPECIFICATIONS, BOTH ARCHITECTURAL AND FROM OTHER CONSULTANTS

REPORT ANY ERRORS, CONTRADICTIONS OR OMISSIONS TO THE ARCHITECT IMMEDIATELY

PROJECT	
Hilltop Road	
The Cottage Hilltop Road London NW6 2QA	
DRAWING TITLE	
Ext Rear Elevation	
PROJECT NO.	20-005
PROJECT STATUS	Stage 3
DRAWING SCALE	1:100 at A3
DRAWING NO.	PA131
REV.	A