

HILLTOP ROAD

Proposed Roof Plan

1:100

1

SCALE BAR
1:100



REV	DATE	DESCRIPTION
-	23/02/2023	ISSUED FOR PLANNING APPLICATION
A	27/03/2023	SCALE BAR ADDED

OFFICE TEN
 architecture@officeten.co.uk
 0044 (0)20 8961 3196
 www.officeten.co.uk
 37B Sellons Avenue
 London NW10 4HJ
 UK

ALL DIMENSIONS IN MM UNLESS OTHERWISE NOTED - DO NOT SCALE FROM THIS DRAWING

THIS DRAWING IS TO BE READ IN CONJUNCTION WITH ALL RELEVANT DRAWINGS AND SPECIFICATIONS, BOTH ARCHITECTURAL AND FROM OTHER CONSULTANTS

REPORT ANY ERRORS, CONTRADICTIONS OR OMISSIONS TO THE ARCHITECT IMMEDIATELY


PROJECT
Hilltop Road
 The Cottage Hilltop Road London NW6 2QA



DRAWING TITLE
Proposed Roof Plan

PROJECT NO. **20-005**
 PROJECT STATUS **Stage 3**
 DRAWING SCALE **1:100 at A3**


DRAWING NO. **PA210** REV. **A**

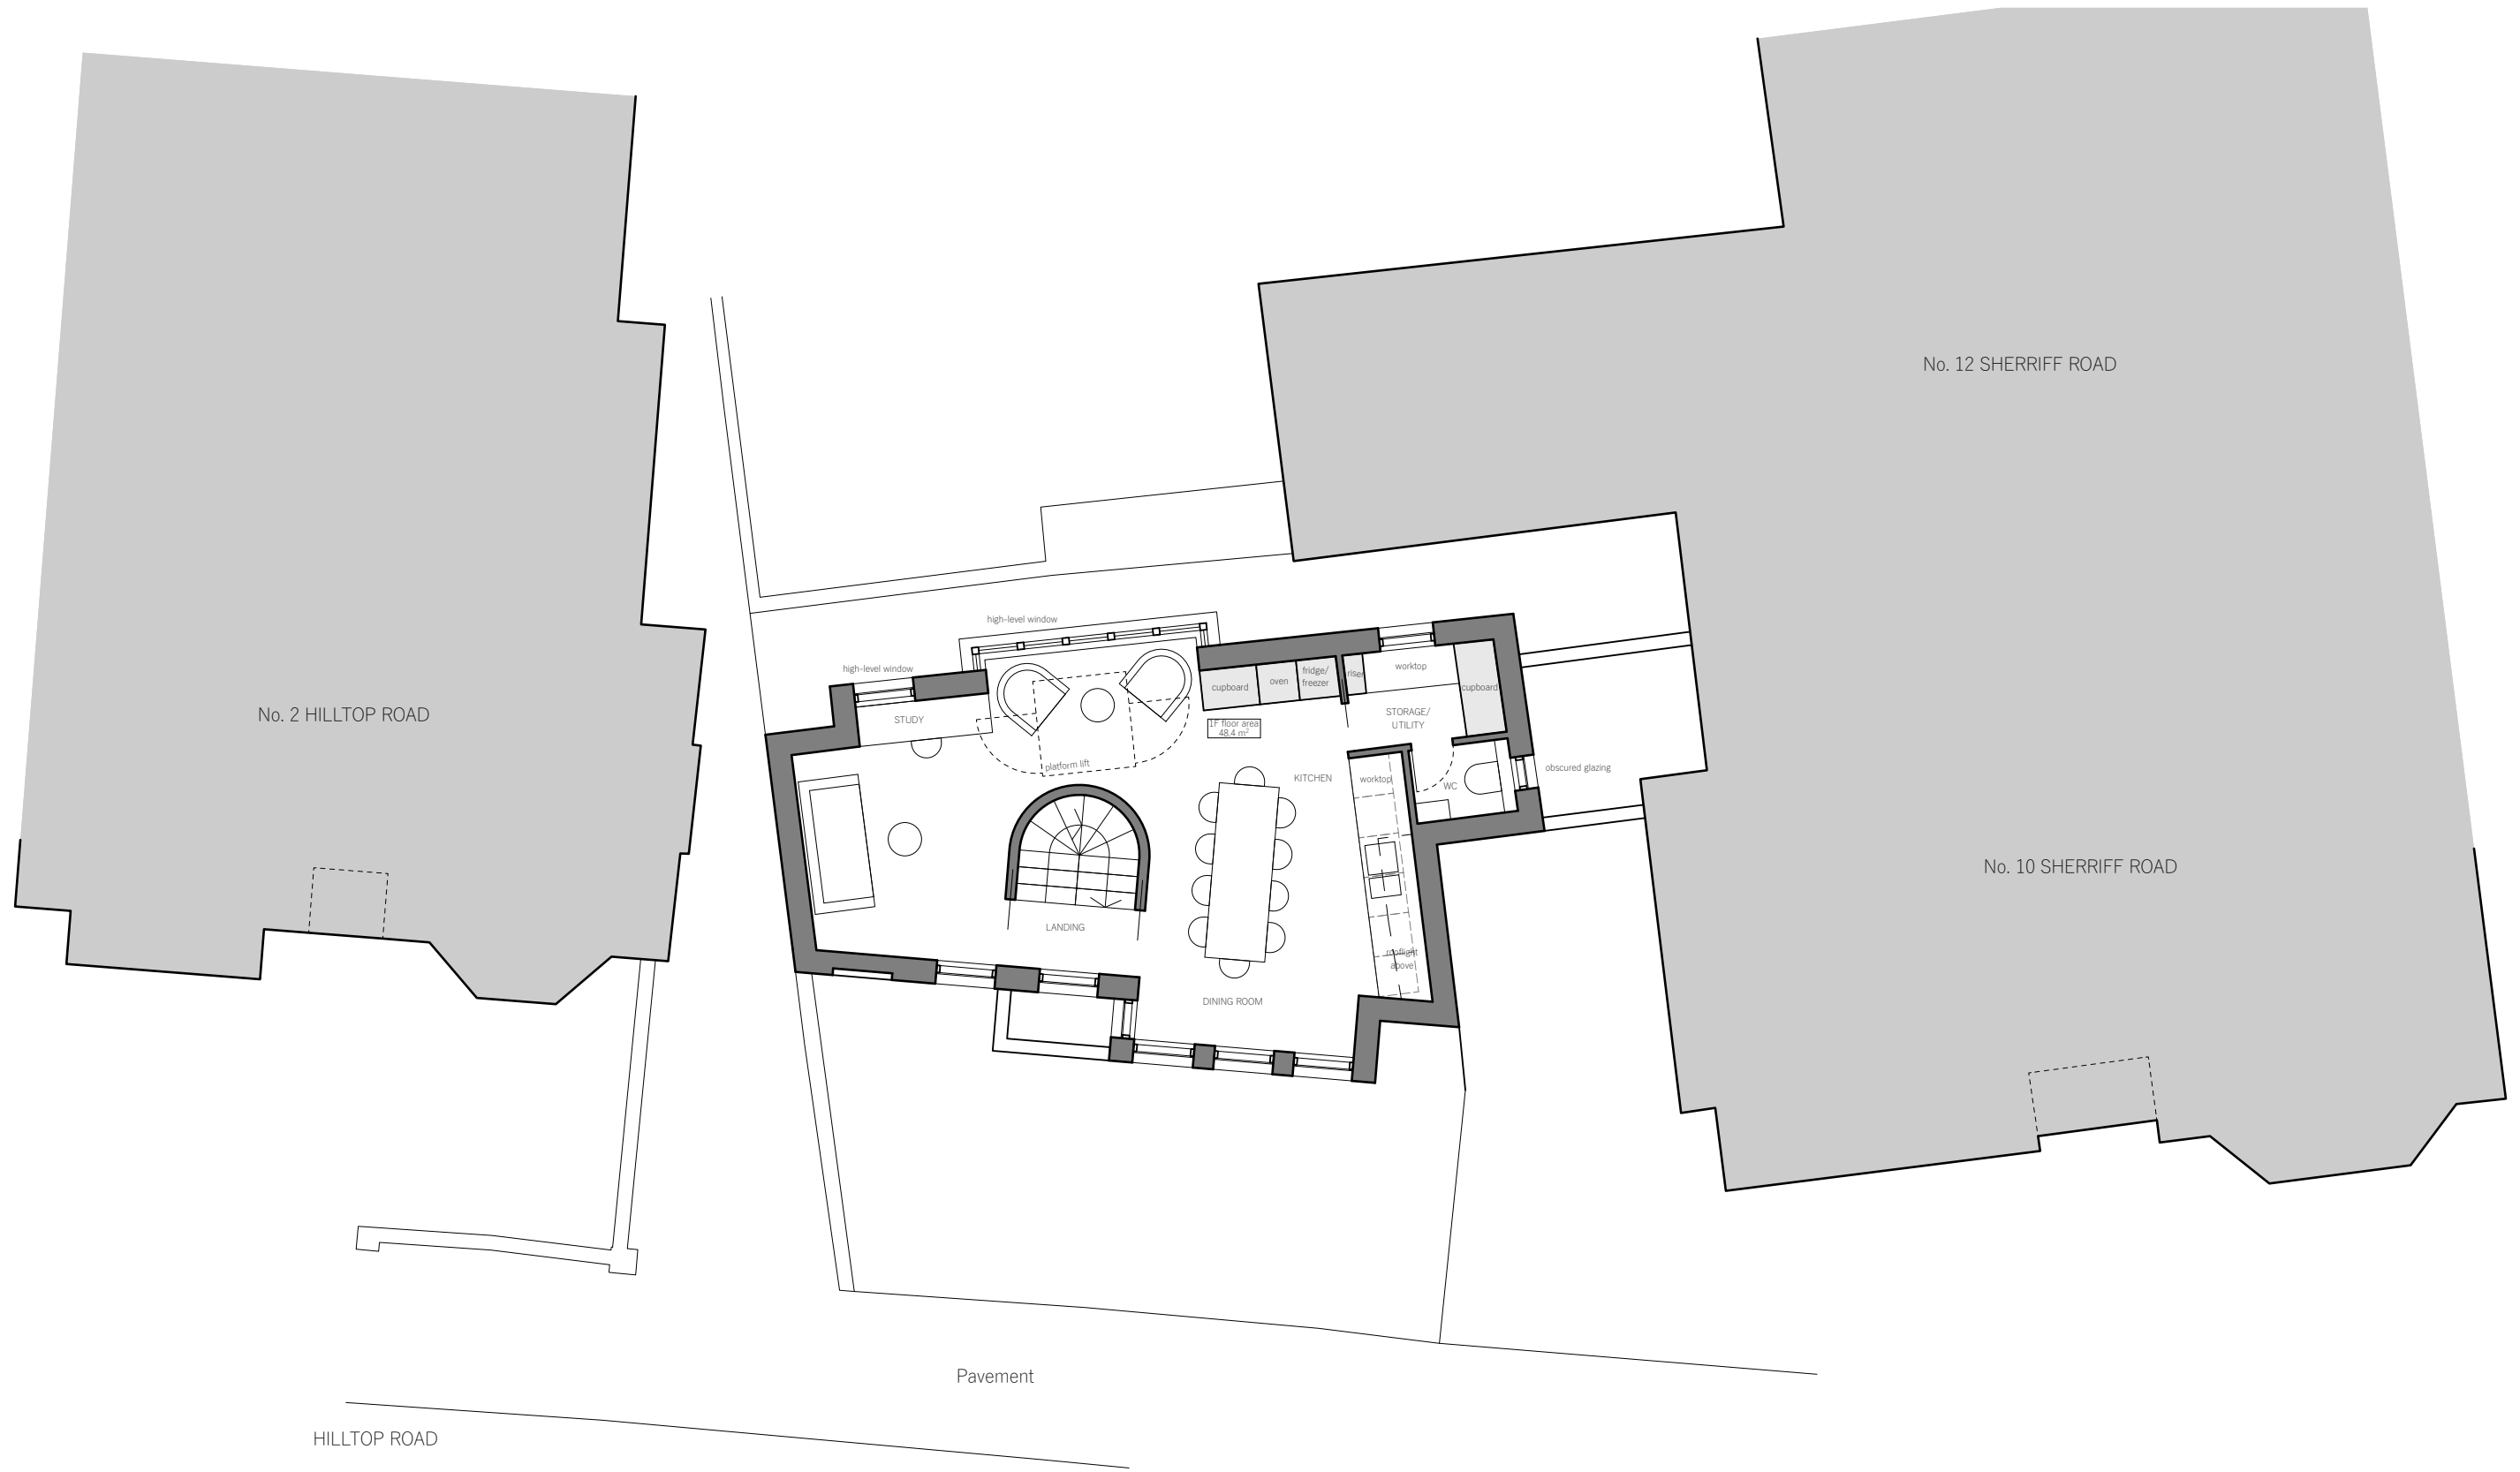

HILLTOP ROAD
 Proposed First Floor Plan

1:100

1

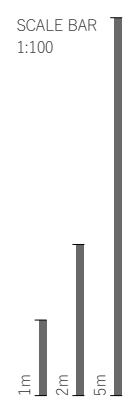

REV	DATE	DESCRIPTION
-	23/02/2023	ISSUED FOR PLANNING APPLICATION
A	27/03/2023	SCALE BAR ADDED

OFFICE TEN
 architecture@officeten.co.uk
 0044 (0)20 8961 3196
 www.officeten.co.uk
 37B Sellons Avenue
 London NW10 4HJ
 UK

ALL DIMENSIONS IN MM UNLESS OTHERWISE NOTED - DO NOT SCALE FROM THIS DRAWING

THIS DRAWING IS TO BE READ IN CONJUNCTION WITH ALL RELEVANT DRAWINGS AND SPECIFICATIONS, BOTH ARCHITECTURAL AND FROM OTHER CONSULTANTS

REPORT ANY ERRORS, CONTRADICTIONS OR OMISSIONS TO THE ARCHITECT IMMEDIATELY



PROJECT
Hilltop Road
 The Cottage Hilltop Road London NW6 2QA



DRAWING TITLE
Proposed First Floor Plan

PROJECT NO. **20-005**
 PROJECT STATUS **Stage 3**
 DRAWING SCALE **1:100 at A3**

DRAWING NO. **PA201** REV. **A**

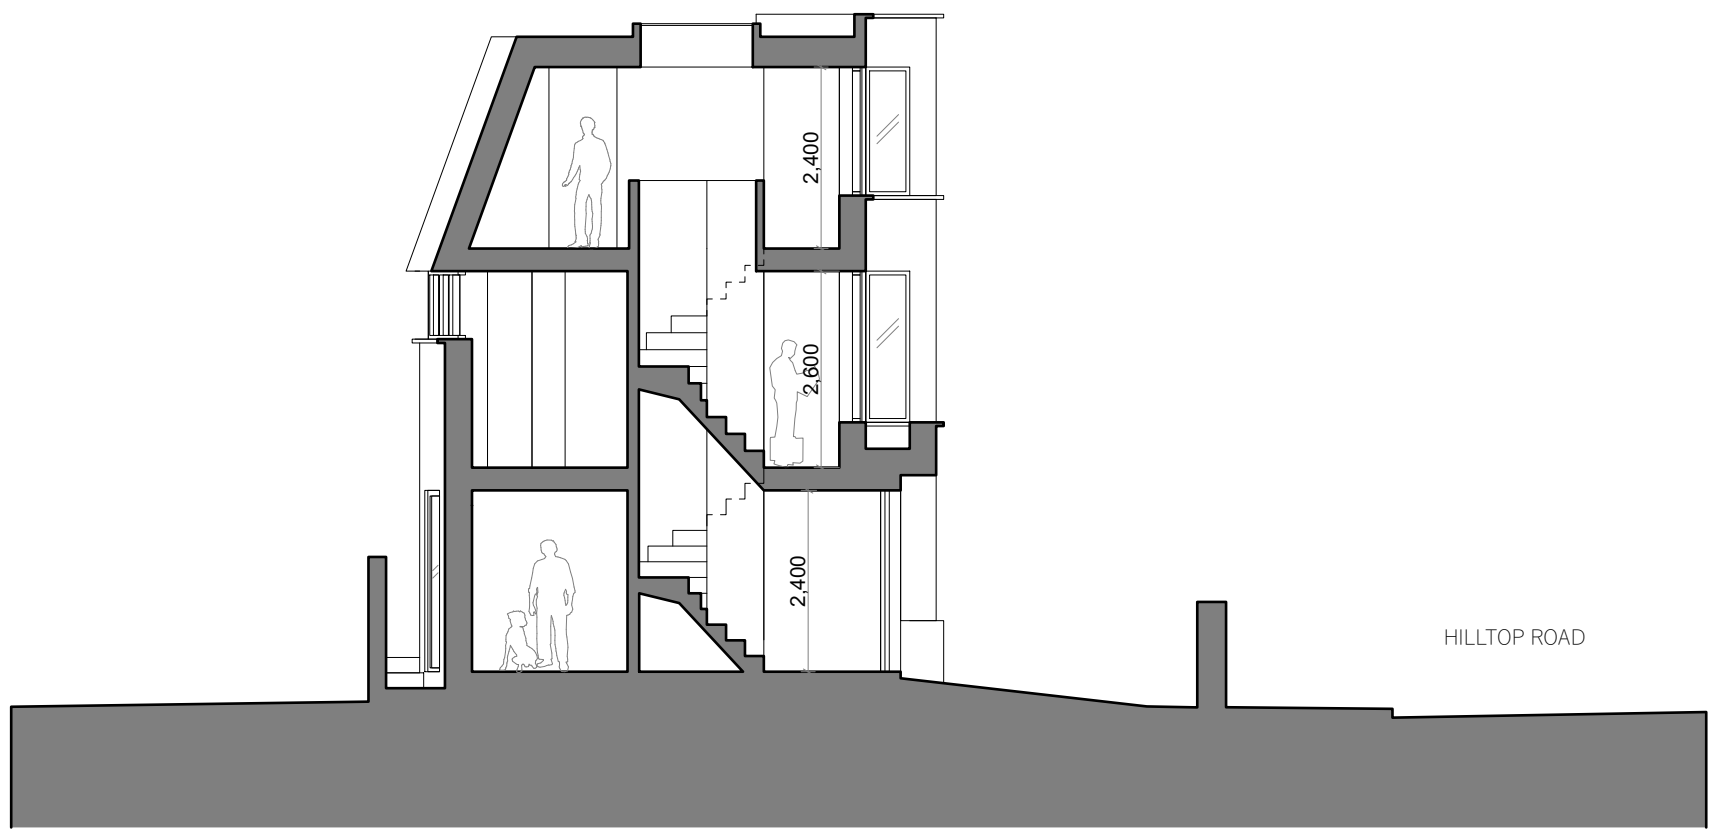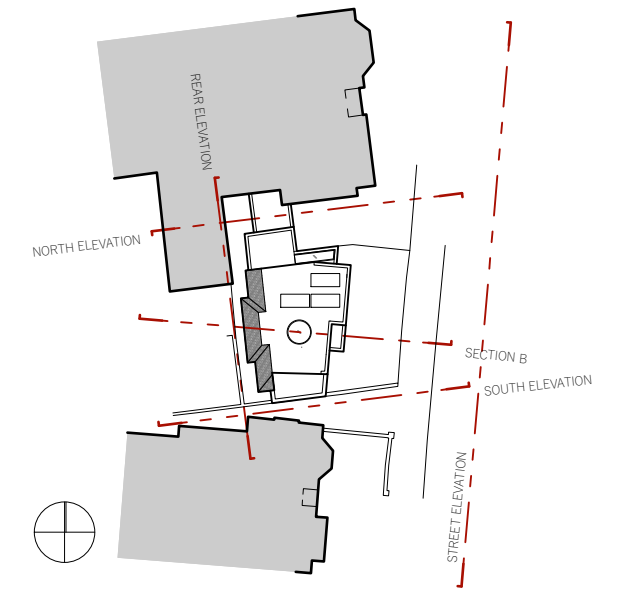

1 Proposed Section B 1:100

SCALE BAR
1:100

1m
2m
5m

REV	DATE	DESCRIPTION
-	23/02/2023	ISSUED FOR PLANNING APPLICATION
A	27/03/2023	SCALE BAR ADDED


OFFICE TEN
 architecture@officeten.co.uk
 0044 (0)20 8961 3196
 www.officeten.co.uk
 37B Sellons Avenue
 London NW10 4HJ
 UK

ALL DIMENSIONS IN MM UNLESS OTHERWISE NOTED - DO NOT SCALE FROM THIS DRAWING

THIS DRAWING IS TO BE READ IN CONJUNCTION WITH ALL RELEVANT DRAWINGS AND SPECIFICATIONS, BOTH ARCHITECTURAL AND FROM OTHER CONSULTANTS

REPORT ANY ERRORS, CONTRADICTIONS OR OMISSIONS TO THE ARCHITECT IMMEDIATELY

PROJECT	
Hilltop Road	
The Cottage	Hilltop Road London NW6 2QA
DRAWING TITLE	
Proposed Section B	
PROJECT NO.	20-005
PROJECT STATUS	Stage 3
DRAWING SCALE	1:100 at A3
DRAWING NO.	PA401
REV.	A

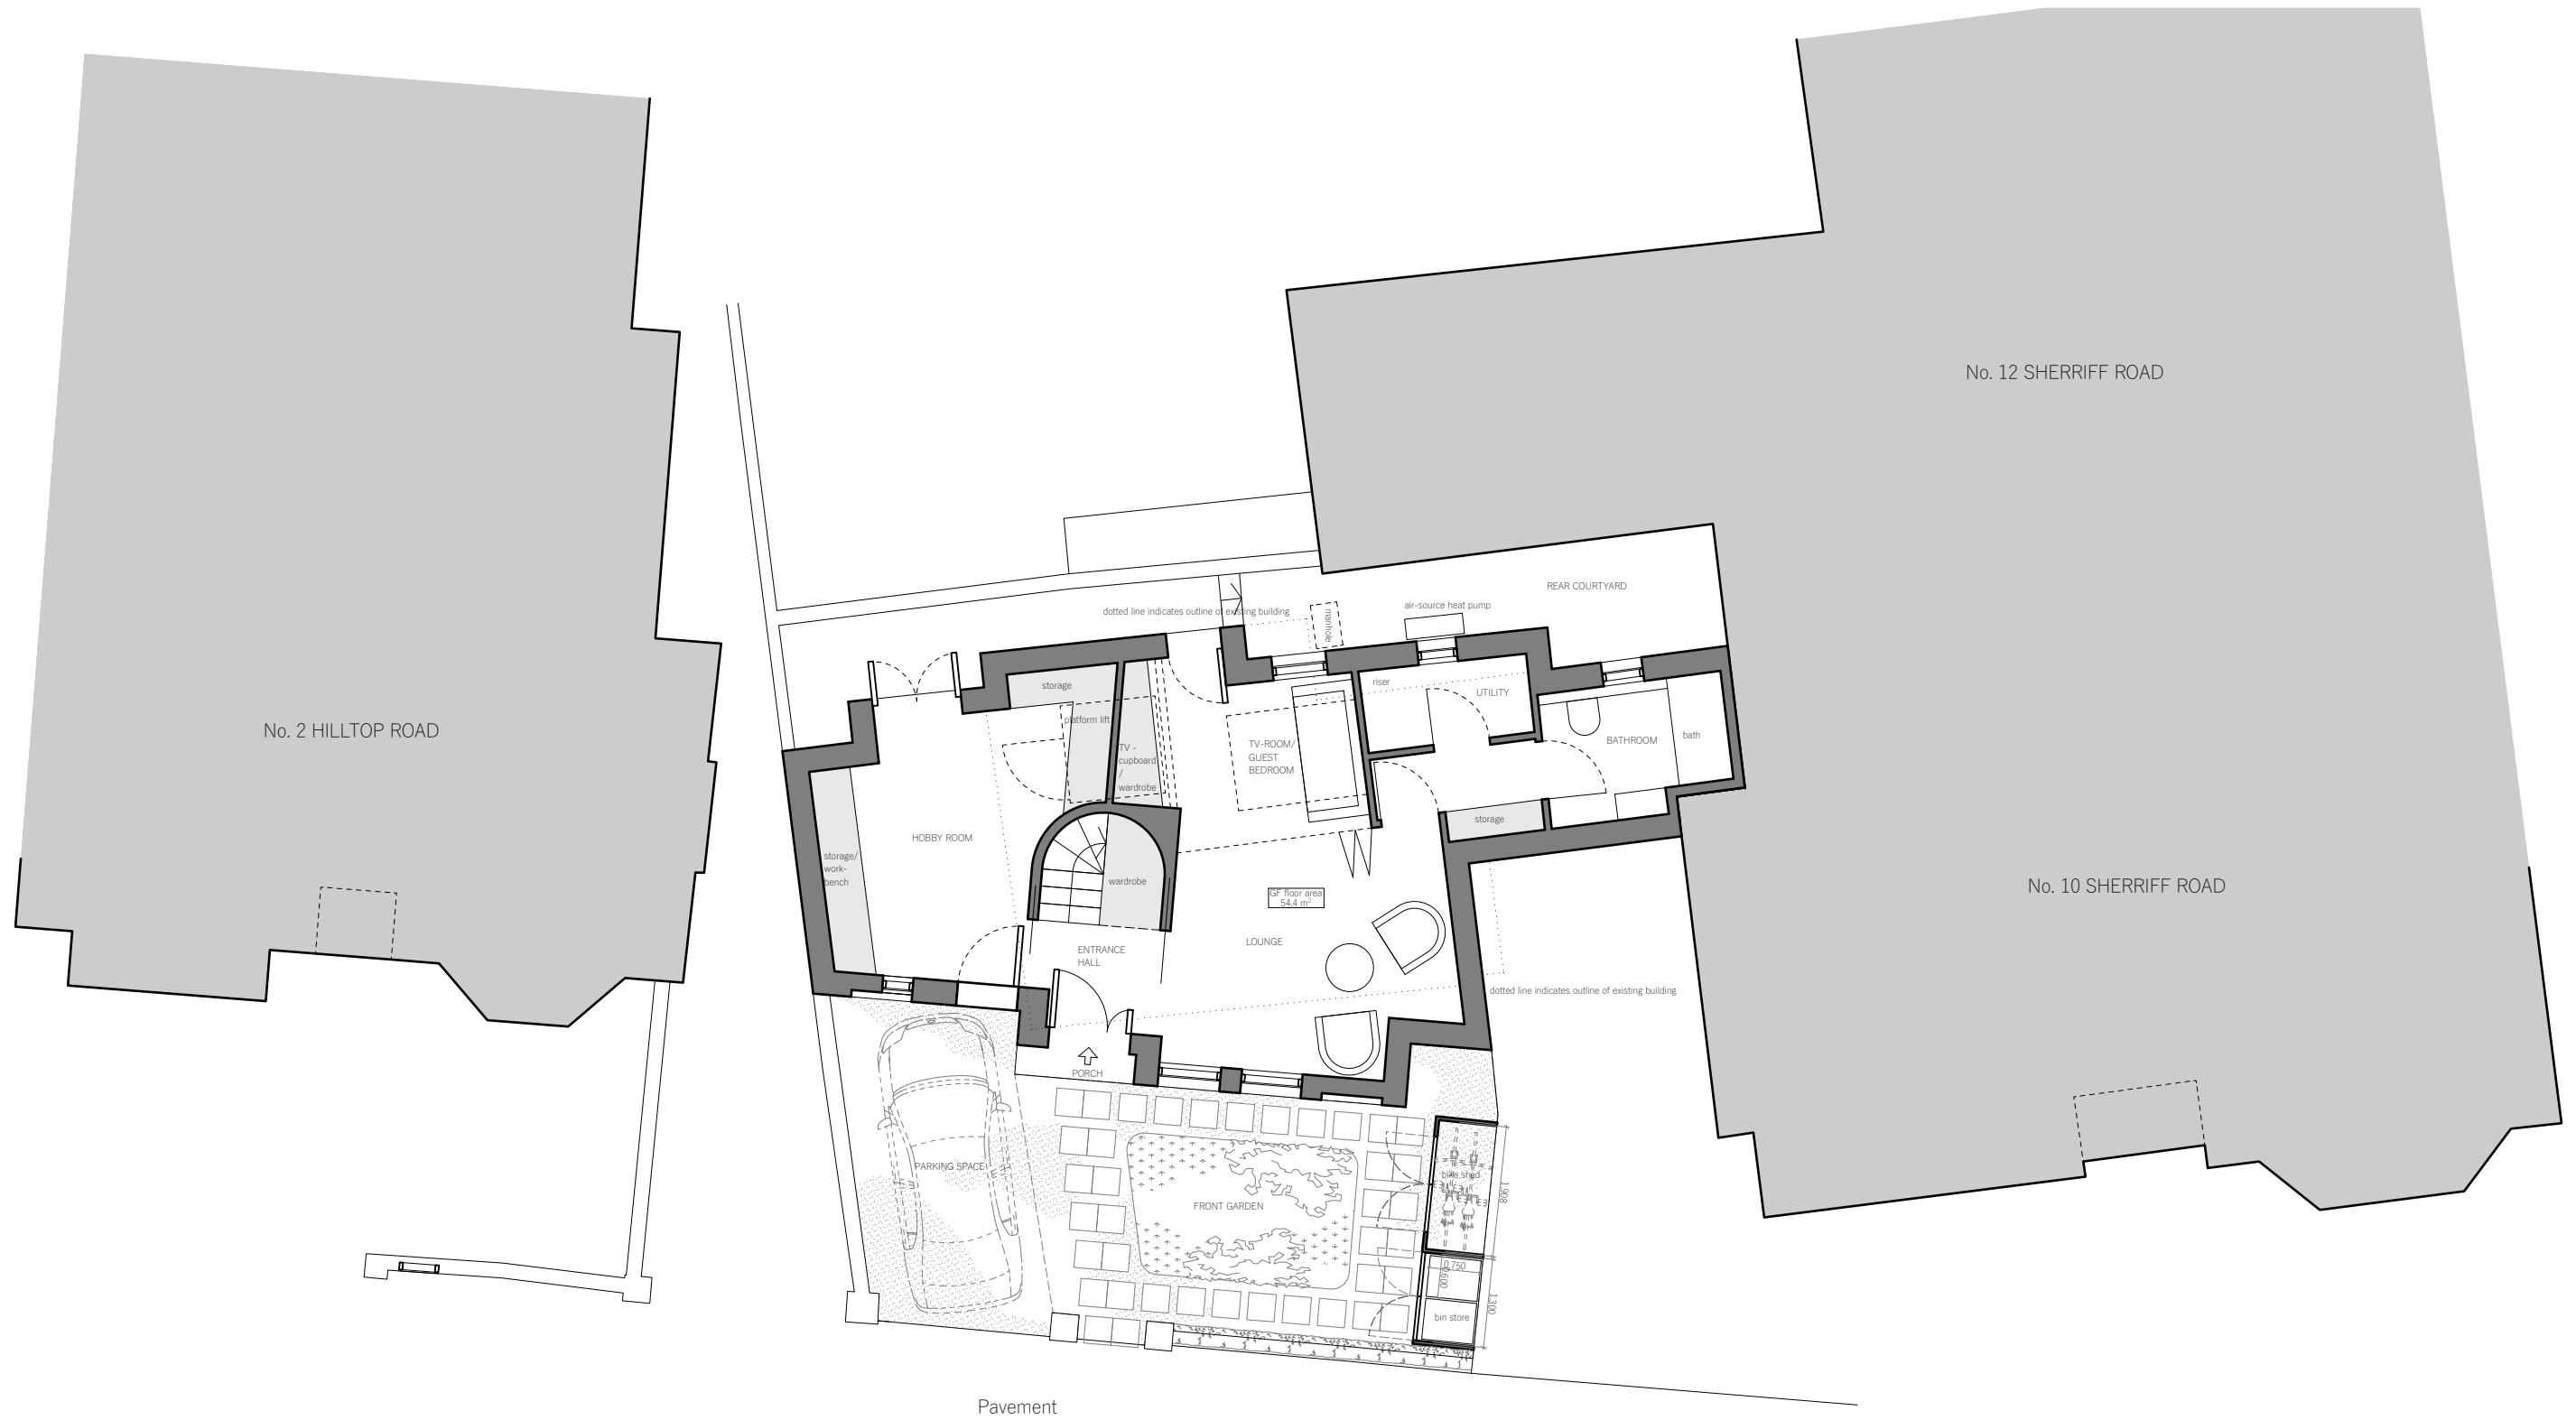

HILLTOP ROAD

Proposed Ground Floor Plan

1:100

1

SCALE BAR
1:100



REV	DATE	DESCRIPTION
-	23/02/2023	ISSUED FOR PLANNING APPLICATION
A	27/03/2023	SCALE BAR ADDED

OFFICE TEN
architecture@officeten.co.uk
0044 (0)20 8961 3196
www.officeten.co.uk
37B Sellons Avenue
London NW10 4HJ
UK

ALL DIMENSIONS IN MM UNLESS OTHERWISE NOTED - DO NOT SCALE FROM THIS DRAWING

THIS DRAWING IS TO BE READ IN CONJUNCTION WITH ALL RELEVANT DRAWINGS AND SPECIFICATIONS, BOTH ARCHITECTURAL AND FROM OTHER CONSULTANTS

REPORT ANY ERRORS, CONTRADICTIONS OR OMISSIONS TO THE ARCHITECT IMMEDIATELY


PROJECT
Hilltop Road
The Cottage Hilltop Road London NW6 2QA




DRAWING TITLE
Proposed Ground Floor Plan

PROJECT NO. **20-005**
PROJECT STATUS **Stage 3**
DRAWING SCALE **1:100 at A3**

DRAWING NO. **PA200** REV. **A**

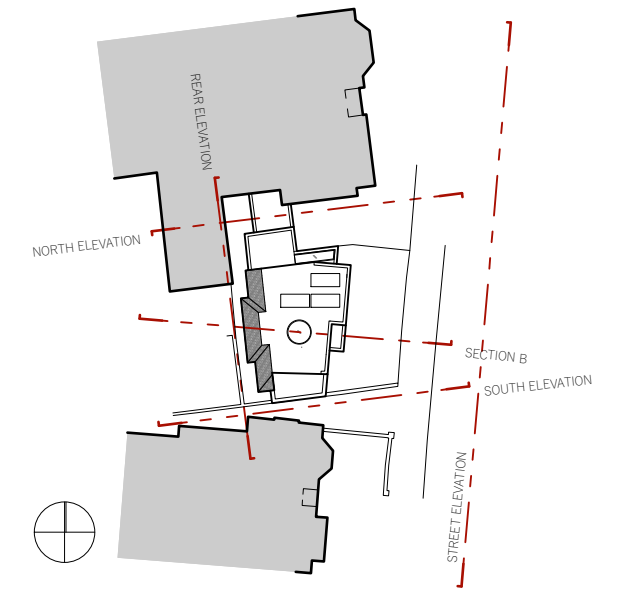

Orientation Plan 1:500

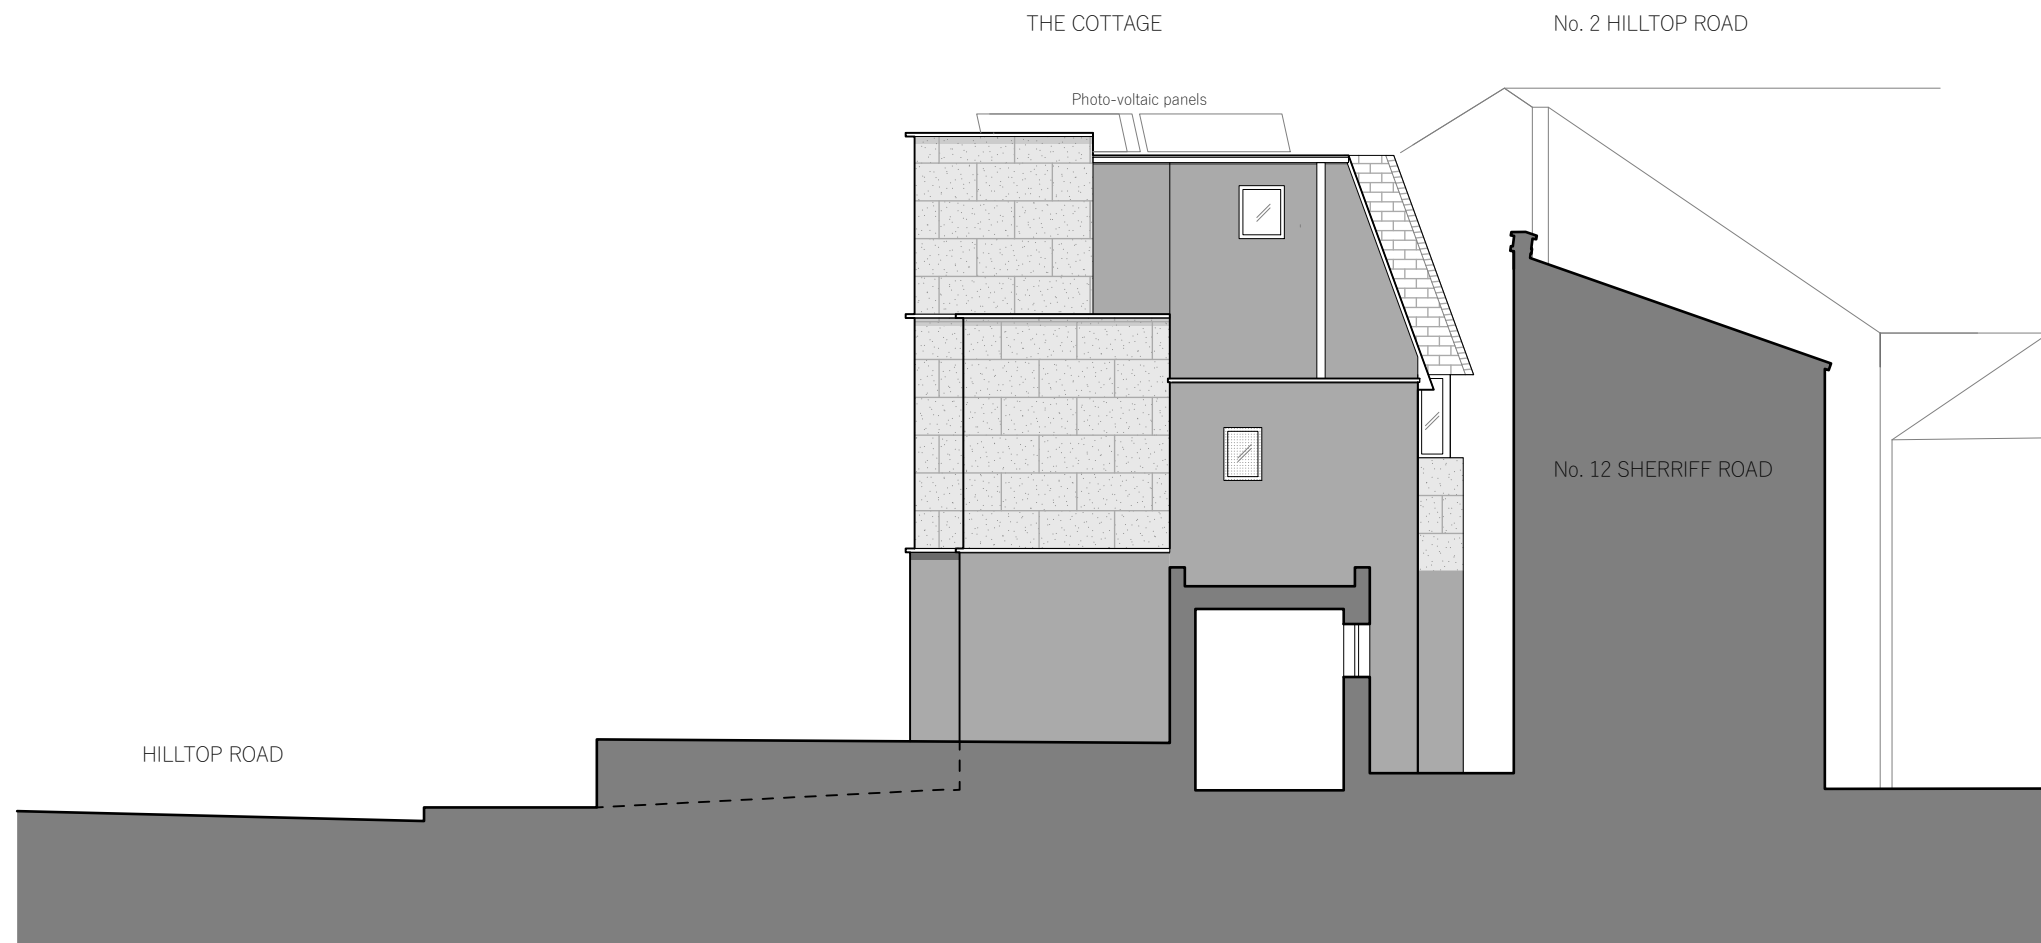

1 Proposed North Elevation 1:100



REV	DATE	DESCRIPTION
-	23/02/2023	ISSUED FOR PLANNING APPLICATION
A	27/03/2023	SCALE BAR ADDED


OFFICE TEN
 architecture@officeten.co.uk
 0044 (0)20 8961 3196
 www.officeten.co.uk
 37B Sellons Avenue
 London NW10 4HJ
 UK

ALL DIMENSIONS IN MM UNLESS OTHERWISE NOTED - DO NOT SCALE FROM THIS DRAWING

THIS DRAWING IS TO BE READ IN CONJUNCTION WITH ALL RELEVANT DRAWINGS AND SPECIFICATIONS, BOTH ARCHITECTURAL AND FROM OTHER CONSULTANTS

REPORT ANY ERRORS, CONTRADICTIONS OR OMISSIONS TO THE ARCHITECT IMMEDIATELY

PROJECT	
Hilltop Road	
The Cottage Hilltop Road London NW6 2QA	
DRAWING TITLE	
Proposed North Elevation	
PROJECT NO.	20-005
PROJECT STATUS	Stage 3
DRAWING SCALE	1:100 at A3
DRAWING NO.	PA302
REV.	A

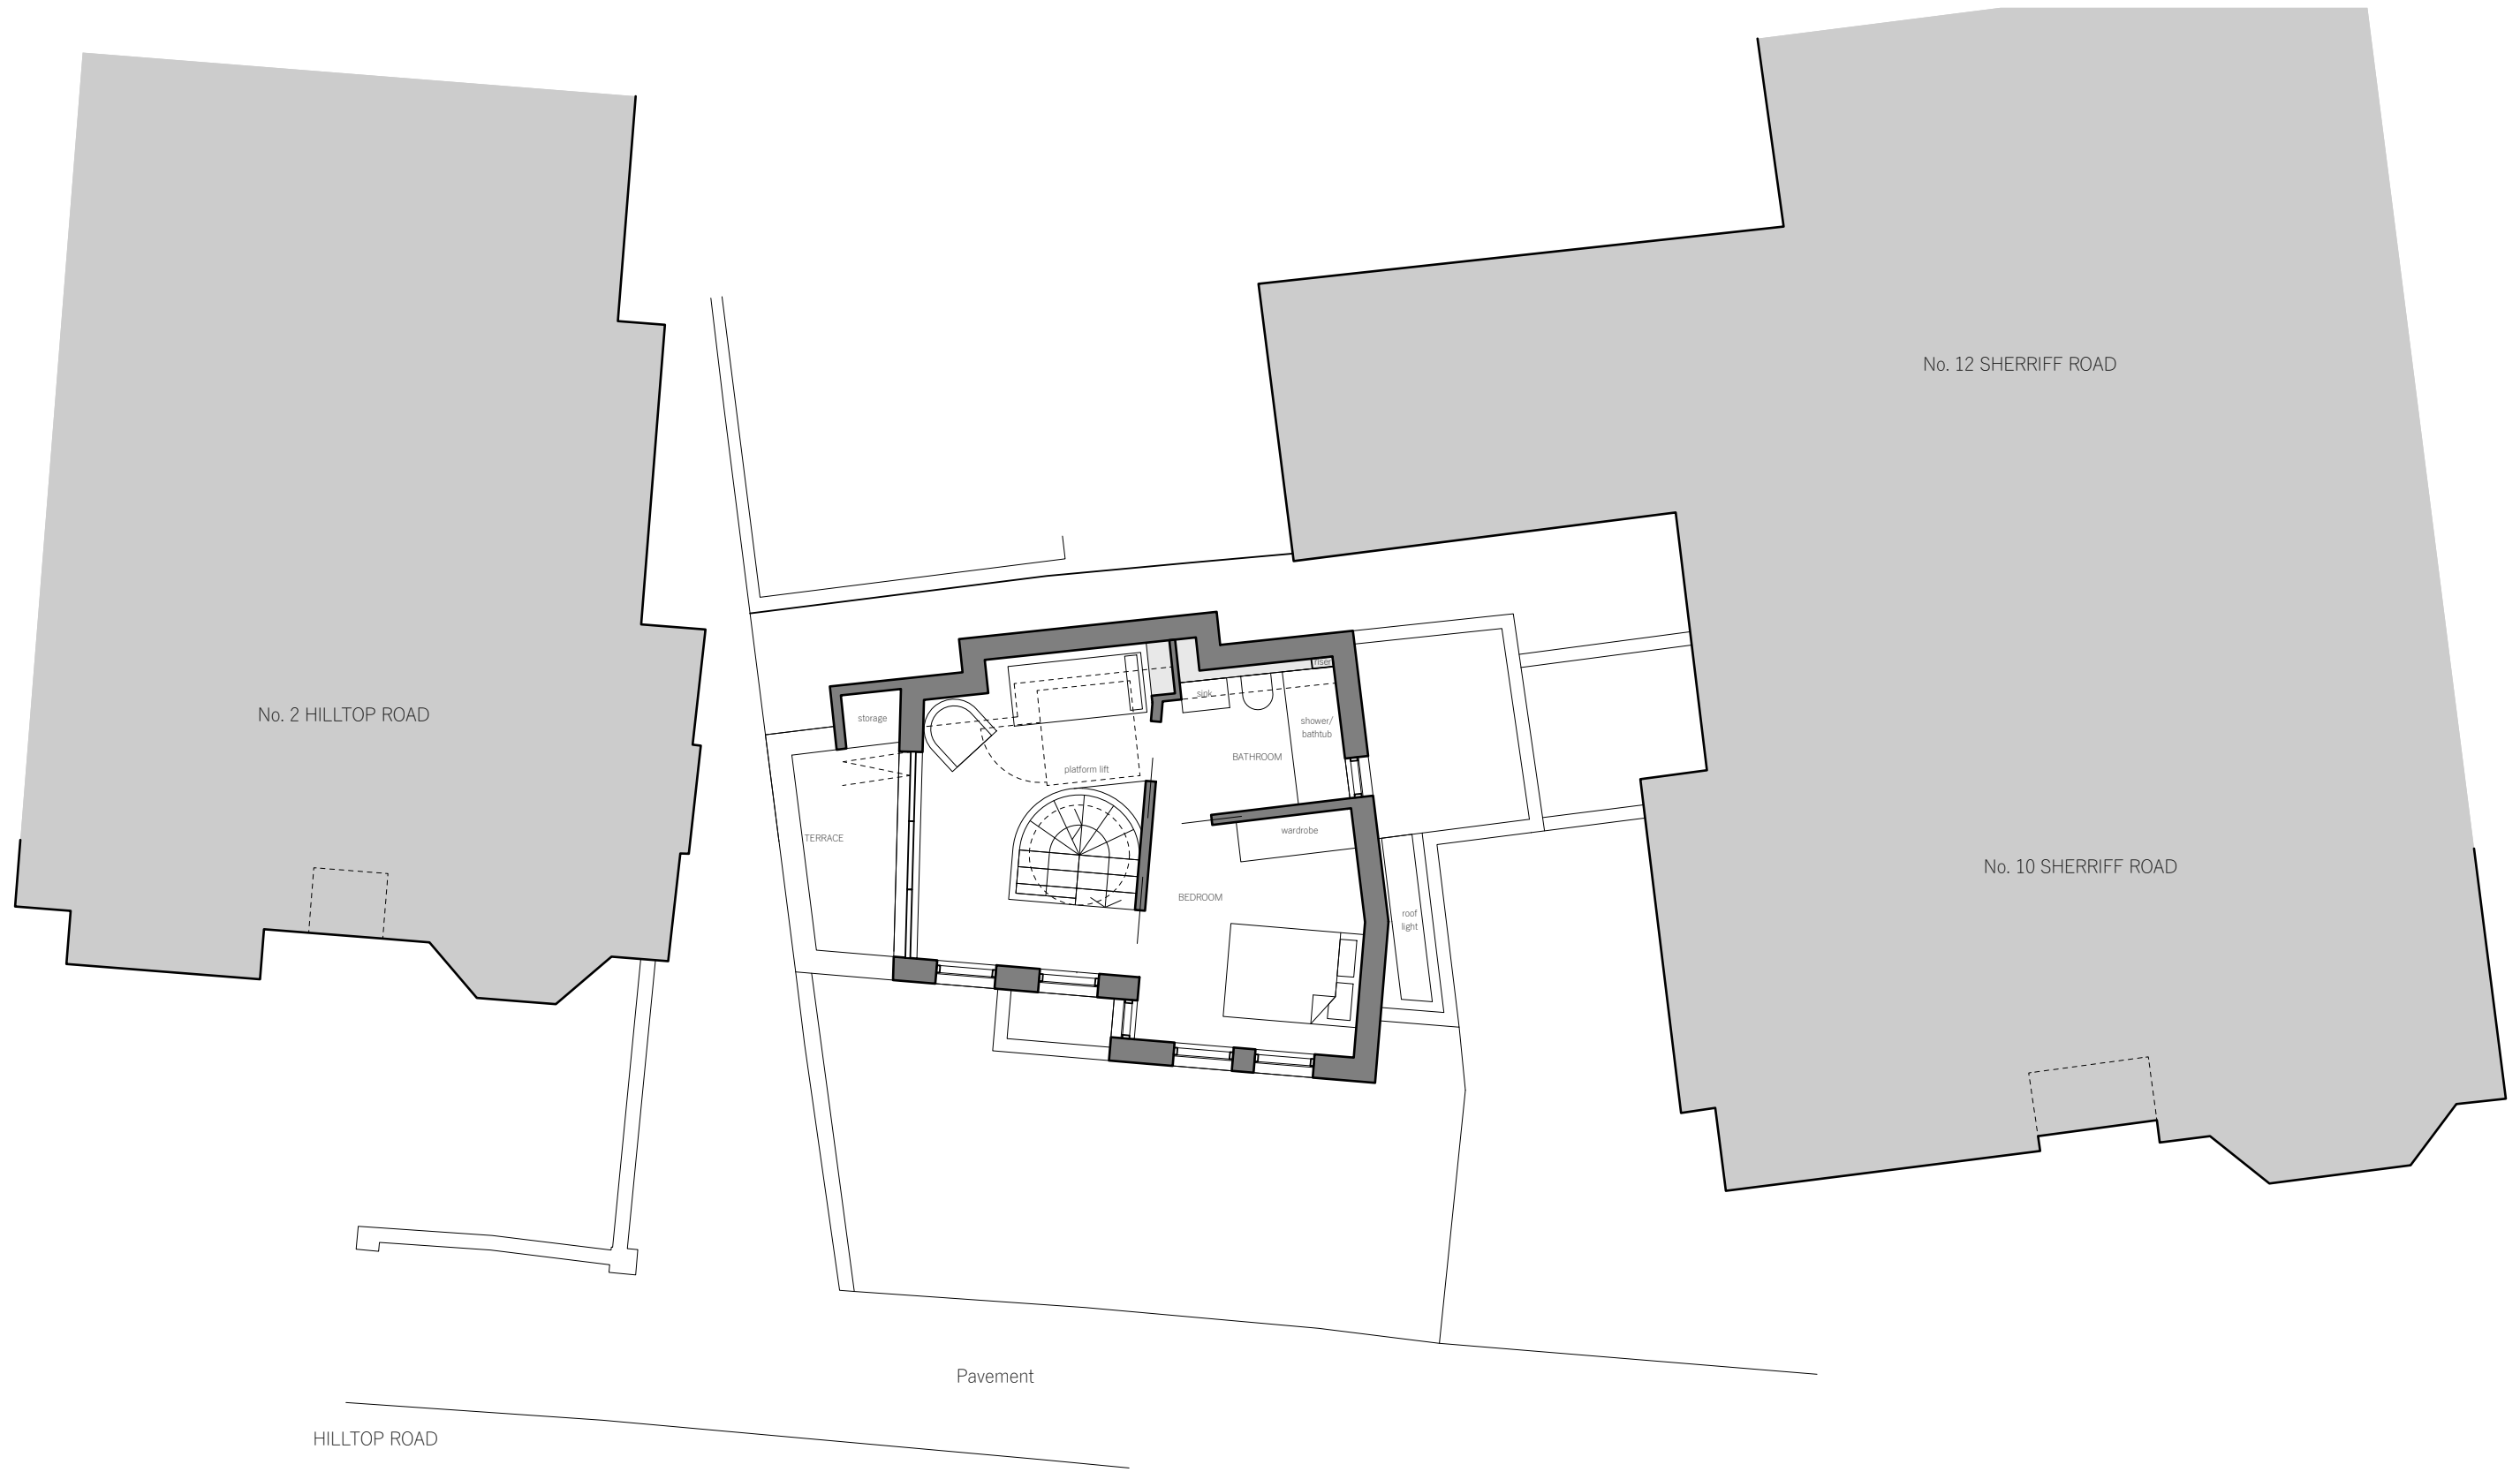

HILLTOP ROAD

Proposed Second Floor Plan

1:100

1

SCALE BAR
1:100



REV	DATE	DESCRIPTION
-	23/02/2023	ISSUED FOR PLANNING APPLICATION
A	27/03/2023	SCALE BAR ADDED

OFFICE TEN
 architecture@officeten.co.uk
 0044 (0)20 8961 3196
 www.officeten.co.uk
 37B Sellons Avenue
 London NW10 4HJ
 UK

ALL DIMENSIONS IN MM UNLESS OTHERWISE NOTED - DO NOT SCALE FROM THIS DRAWING

THIS DRAWING IS TO BE READ IN CONJUNCTION WITH ALL RELEVANT DRAWINGS AND SPECIFICATIONS, BOTH ARCHITECTURAL AND FROM OTHER CONSULTANTS

REPORT ANY ERRORS, CONTRADICTIONS OR OMISSIONS TO THE ARCHITECT IMMEDIATELY

PROJECT
Hilltop Road
 The Cottage Hilltop Road London NW6 2QA



DRAWING TITLE
Proposed Second Floor Plan

PROJECT NO. **20-005**
 PROJECT STATUS **Stage 3**
 DRAWING SCALE **1:100 at A3**

DRAWING NO. **PA202** REV. **A**



1 Proposed South Elevation

1:100

SCALE BAR
1:100



REV	DATE	DESCRIPTION
-	23/02/2023	ISSUED FOR PLANNING APPLICATION
A	27/03/2023	SCALE BAR ADDED

OFFICE TEN
 architecture@officeten.co.uk
 0044 (0)20 8961 3196
 www.officeten.co.uk
 37B Sellons Avenue
 London NW10 4HJ
 UK

ALL DIMENSIONS IN MM UNLESS OTHERWISE NOTED - DO NOT SCALE FROM THIS DRAWING

THIS DRAWING IS TO BE READ IN CONJUNCTION WITH ALL RELEVANT DRAWINGS AND SPECIFICATIONS, BOTH ARCHITECTURAL AND FROM OTHER CONSULTANTS


REPORT ANY ERRORS, CONTRADICTIONS OR OMISSIONS TO THE ARCHITECT IMMEDIATELY

PROJECT
Hilltop Road
 The Cottage Hilltop Road London NW6 2QA

DRAWING TITLE
Proposed South Elevation


PROJECT NO. **20-005**
 PROJECT STATUS **Stage 3**
 DRAWING SCALE **1:100 at A3**

DRAWING NO. **PA303** REV. **A**

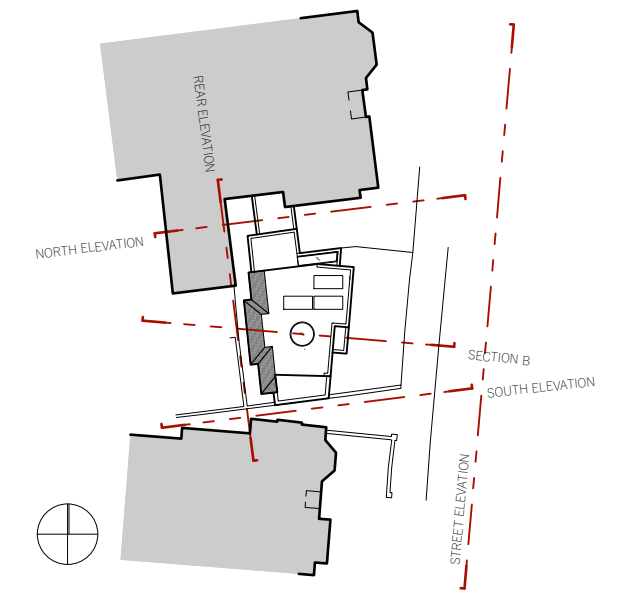

Orientation Plan

1:500

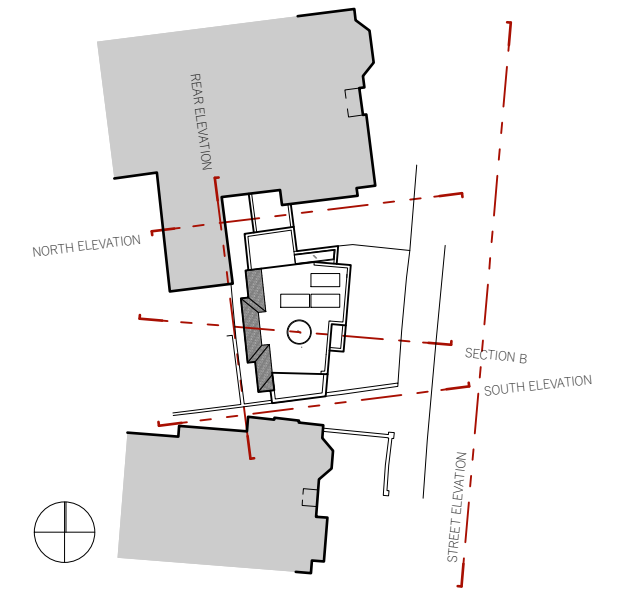

Orientation Plan 1:500

No. 2 HILLTOP ROAD

THE COTTAGE


No. 10 SHERRIFF ROAD



Proposed Street Elevation

1:100

1

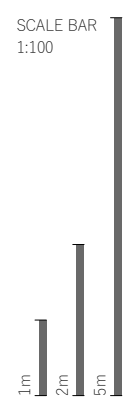

REV	DATE	DESCRIPTION
-	23/02/2023	ISSUED FOR PLANNING APPLICATION
A	27/03/2023	SCALE BAR ADDED

OFFICE TEN
 architecture@officeten.co.uk
 0044 (0)20 8961 3196
 www.officeten.co.uk
 37B Sellons Avenue
 London NW10 4HJ
 UK

ALL DIMENSIONS IN MM UNLESS OTHERWISE NOTED - DO NOT SCALE FROM THIS DRAWING

THIS DRAWING IS TO BE READ IN CONJUNCTION WITH ALL RELEVANT DRAWINGS AND SPECIFICATIONS, BOTH ARCHITECTURAL AND FROM OTHER CONSULTANTS


REPORT ANY ERRORS, CONTRADICTIONS OR OMISSIONS TO THE ARCHITECT IMMEDIATELY

PROJECT
Hilltop Road
 The Cottage Hilltop Road London NW6 2QA

DRAWING TITLE
Proposed Street Elevation

PROJECT NO. **20-005**
 PROJECT STATUS **Stage 3**
 DRAWING SCALE **1:100 at A3**


DRAWING NO. **PA300** REV. **A**

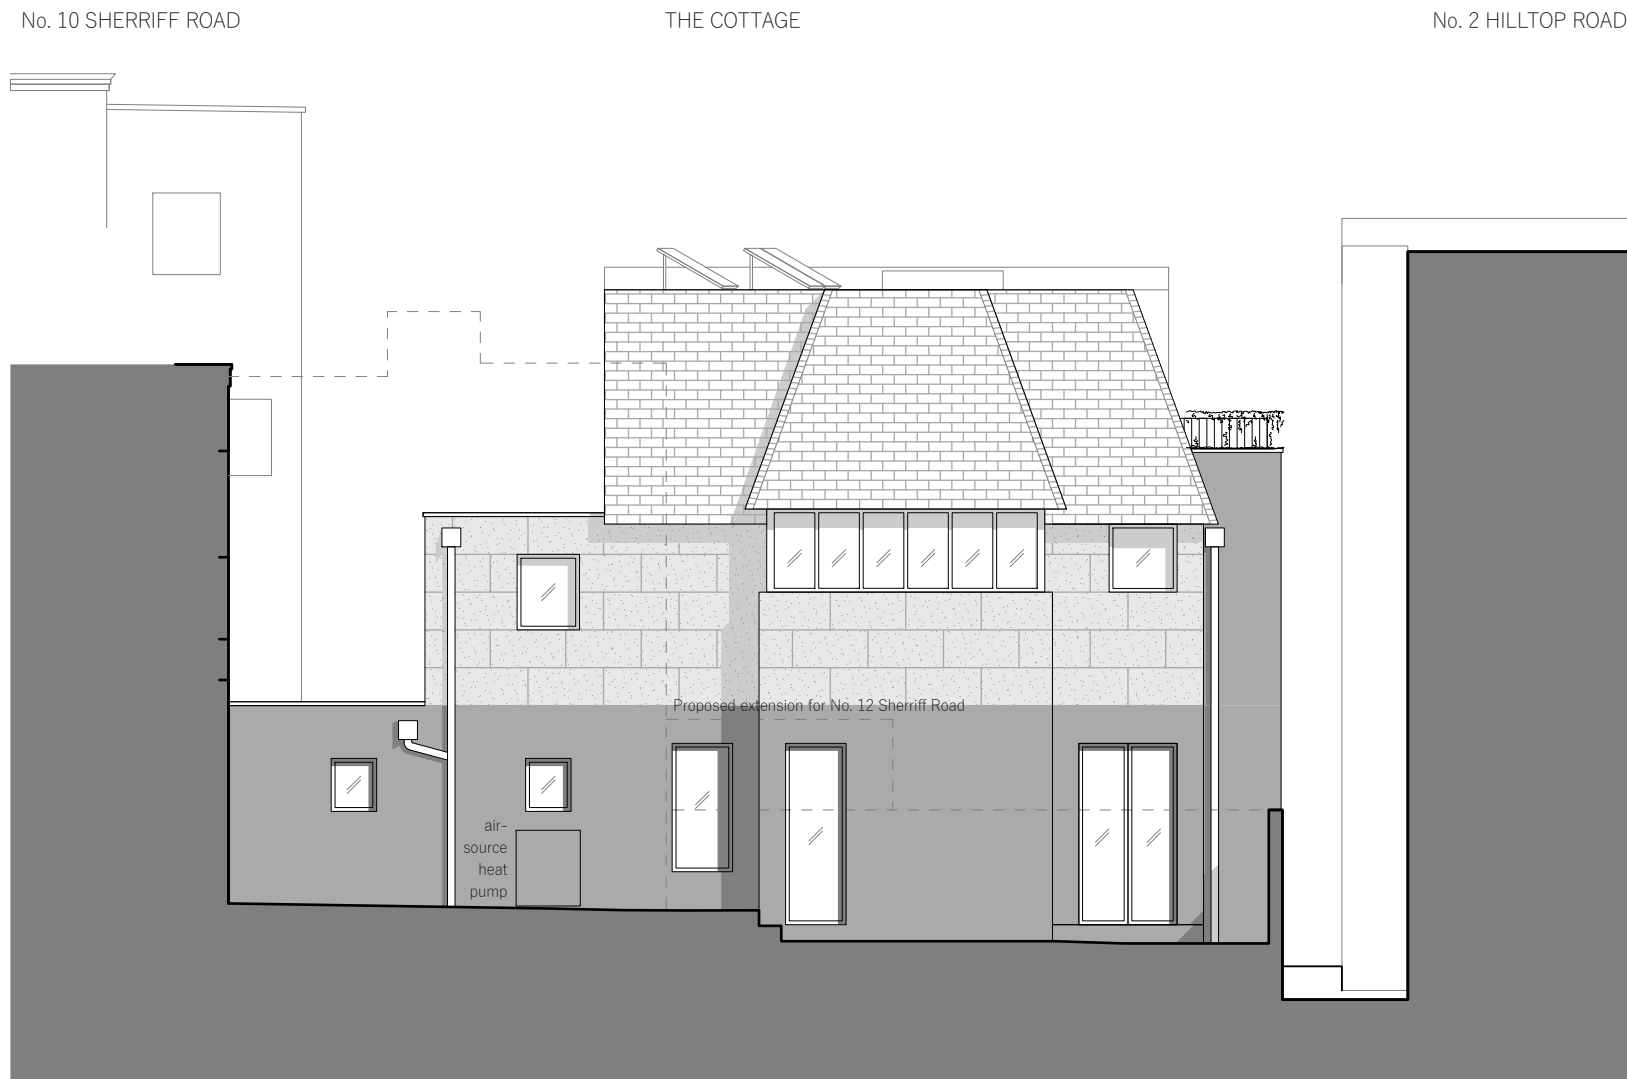

1 Proposed Rear Elevation 1:100



REV	DATE	DESCRIPTION
-	23/02/2023	ISSUED FOR PLANNING APPLICATION
A	27/03/2023	SCALE BAR ADDED

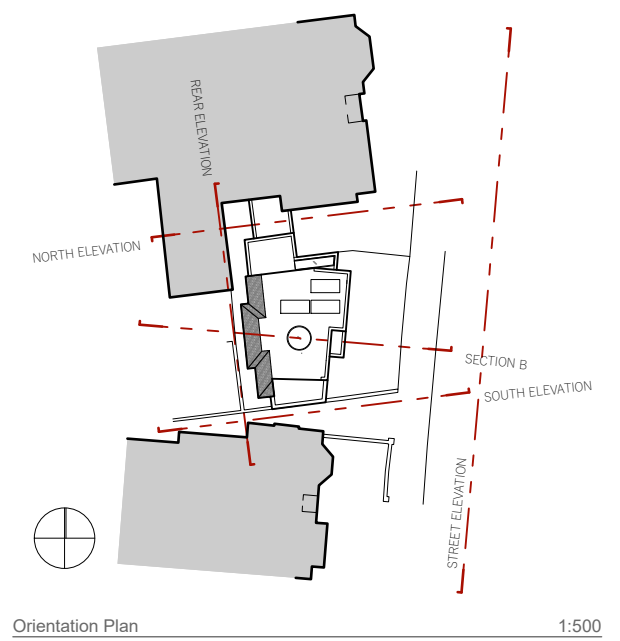

Orientation Plan 1:500

OFFICE TEN
 architecture@officeten.co.uk
 0044 (0)20 8961 3196
 www.officeten.co.uk
 37B Sellons Avenue
 London NW10 4HJ
 UK

ALL DIMENSIONS IN MM UNLESS OTHERWISE NOTED - DO NOT SCALE FROM THIS DRAWING

THIS DRAWING IS TO BE READ IN CONJUNCTION WITH ALL RELEVANT DRAWINGS AND SPECIFICATIONS, BOTH ARCHITECTURAL AND FROM OTHER CONSULTANTS

REPORT ANY ERRORS, CONTRADICTIONS OR OMISSIONS TO THE ARCHITECT IMMEDIATELY

PROJECT
Hilltop Road
 The Cottage Hilltop Road London NW6 2QA

DRAWING TITLE
Proposed Rear Elevation

PROJECT NO. **20-005**
 PROJECT STATUS **Stage 3**
 DRAWING SCALE **1:100 at A3**

DRAWING NO. **PA301** REV. **A**