


**X** EXISTING  
Site plan 1:100@A3

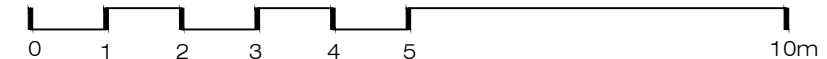

**PLEASE NOTE:**


- |   |  |  |
|---|--|--|
| <ol style="list-style-type: none"> <li>1. All dimensions to be checked on site before fabrication,</li> <li>2. Contractor to refer to engineers drawings before proceeding with works.</li> <li>3. All drawings and designs are covered by design right (intellectual property), and may not be distributed, copied or issued without written permission by the Architect.</li> </ol> | <ol style="list-style-type: none"> <li>4. All design concepts are the sole property of the Architect and no adaptations, reproductions or copies may be made without written permission of the Architect.</li> <li>5. These drawings are subject to any variation required or recommendation by any statutory authority, or for the better carrying out of the works.</li> </ol> | <ol style="list-style-type: none"> <li>6. Samples to be provided by contractor for XUL Architecture's approval.</li> <li>7. All finishes to XUL Architecture's satisfaction.</li> <li>8. All drawings to be approved by XUL Architecture prior to construction.</li> </ol> |
|---|--|--|

**ADDITIONAL NOTE:**


Issue key: Information (I) Planning (P) Tender (T) Construction (C) As Built (B)	Project Address 22 Frogna Lane, NW3 7DT		Issue For: PLANNING	
	Scale	1:100@A3	EXISTING	
	Rev. Date	07.03.23	Site plan	
	Drawn	AT	Dwg. No.	EX-00
	Checked	IW	Project Number	22098
			Rev.	P-00




Ground Floor Office  
33 Belsize Lane  
London NW3 5AS  
Office: +44 (0) 207 431 9014  
info@xularchitecture.co.uk  
www.xularchitecture.co.uk

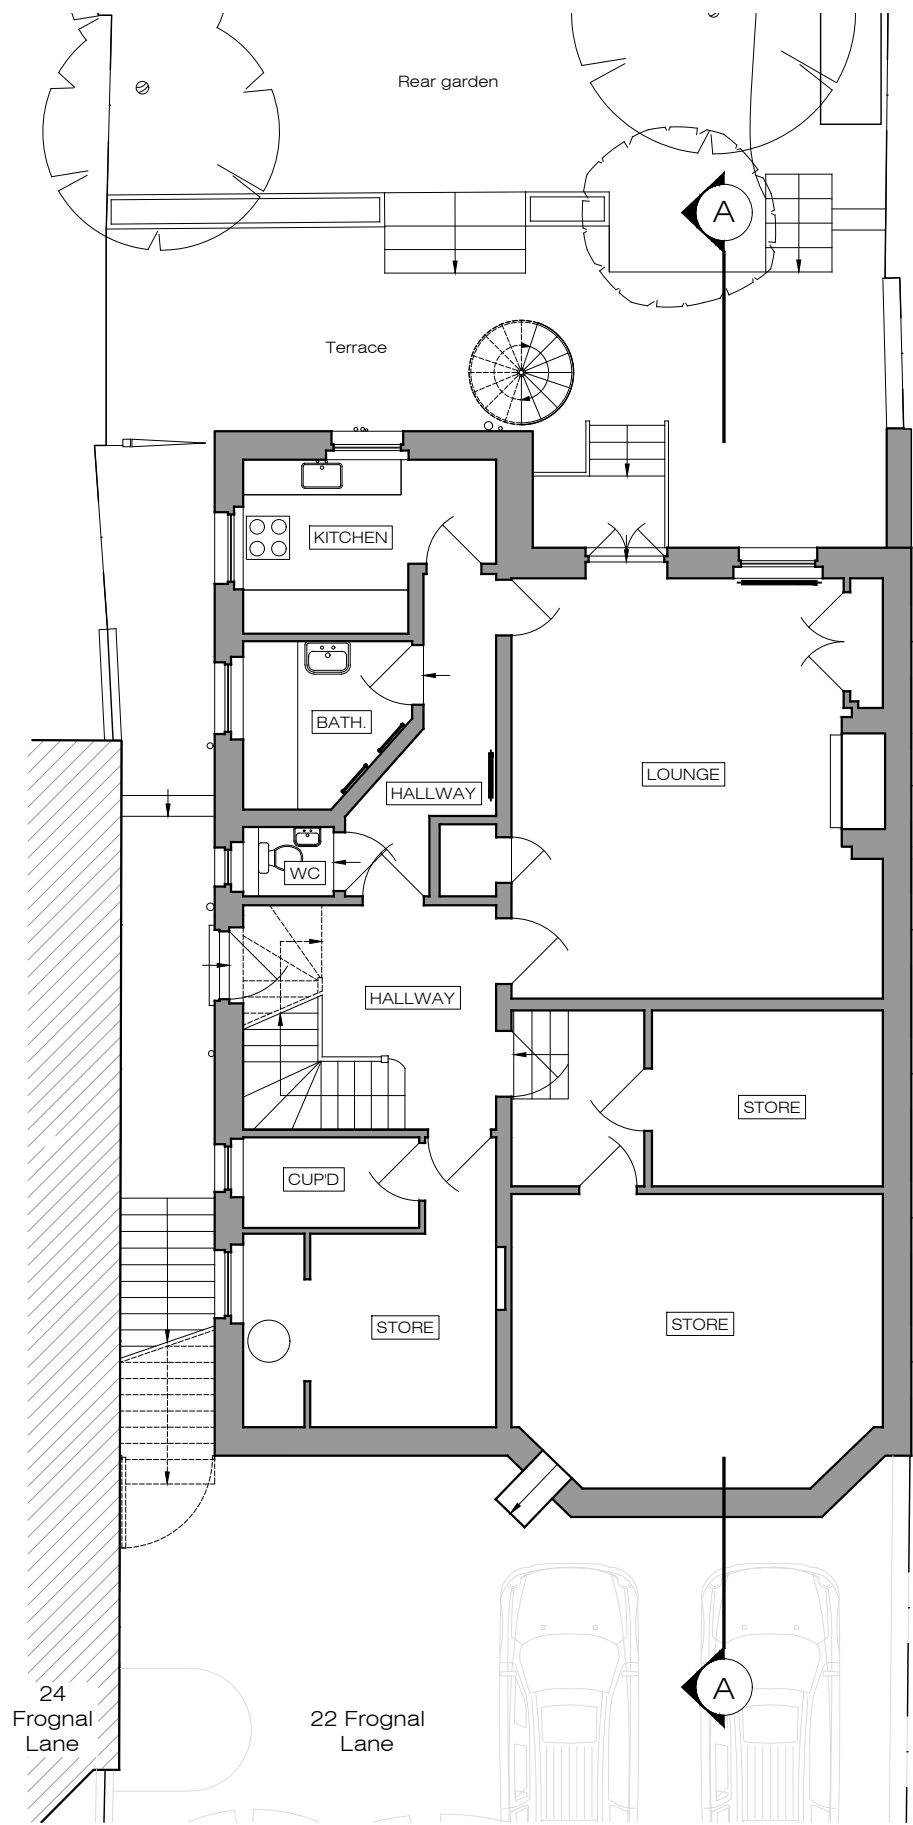

**X EXISTING**  
Basement Floor Plan 1:100@A3

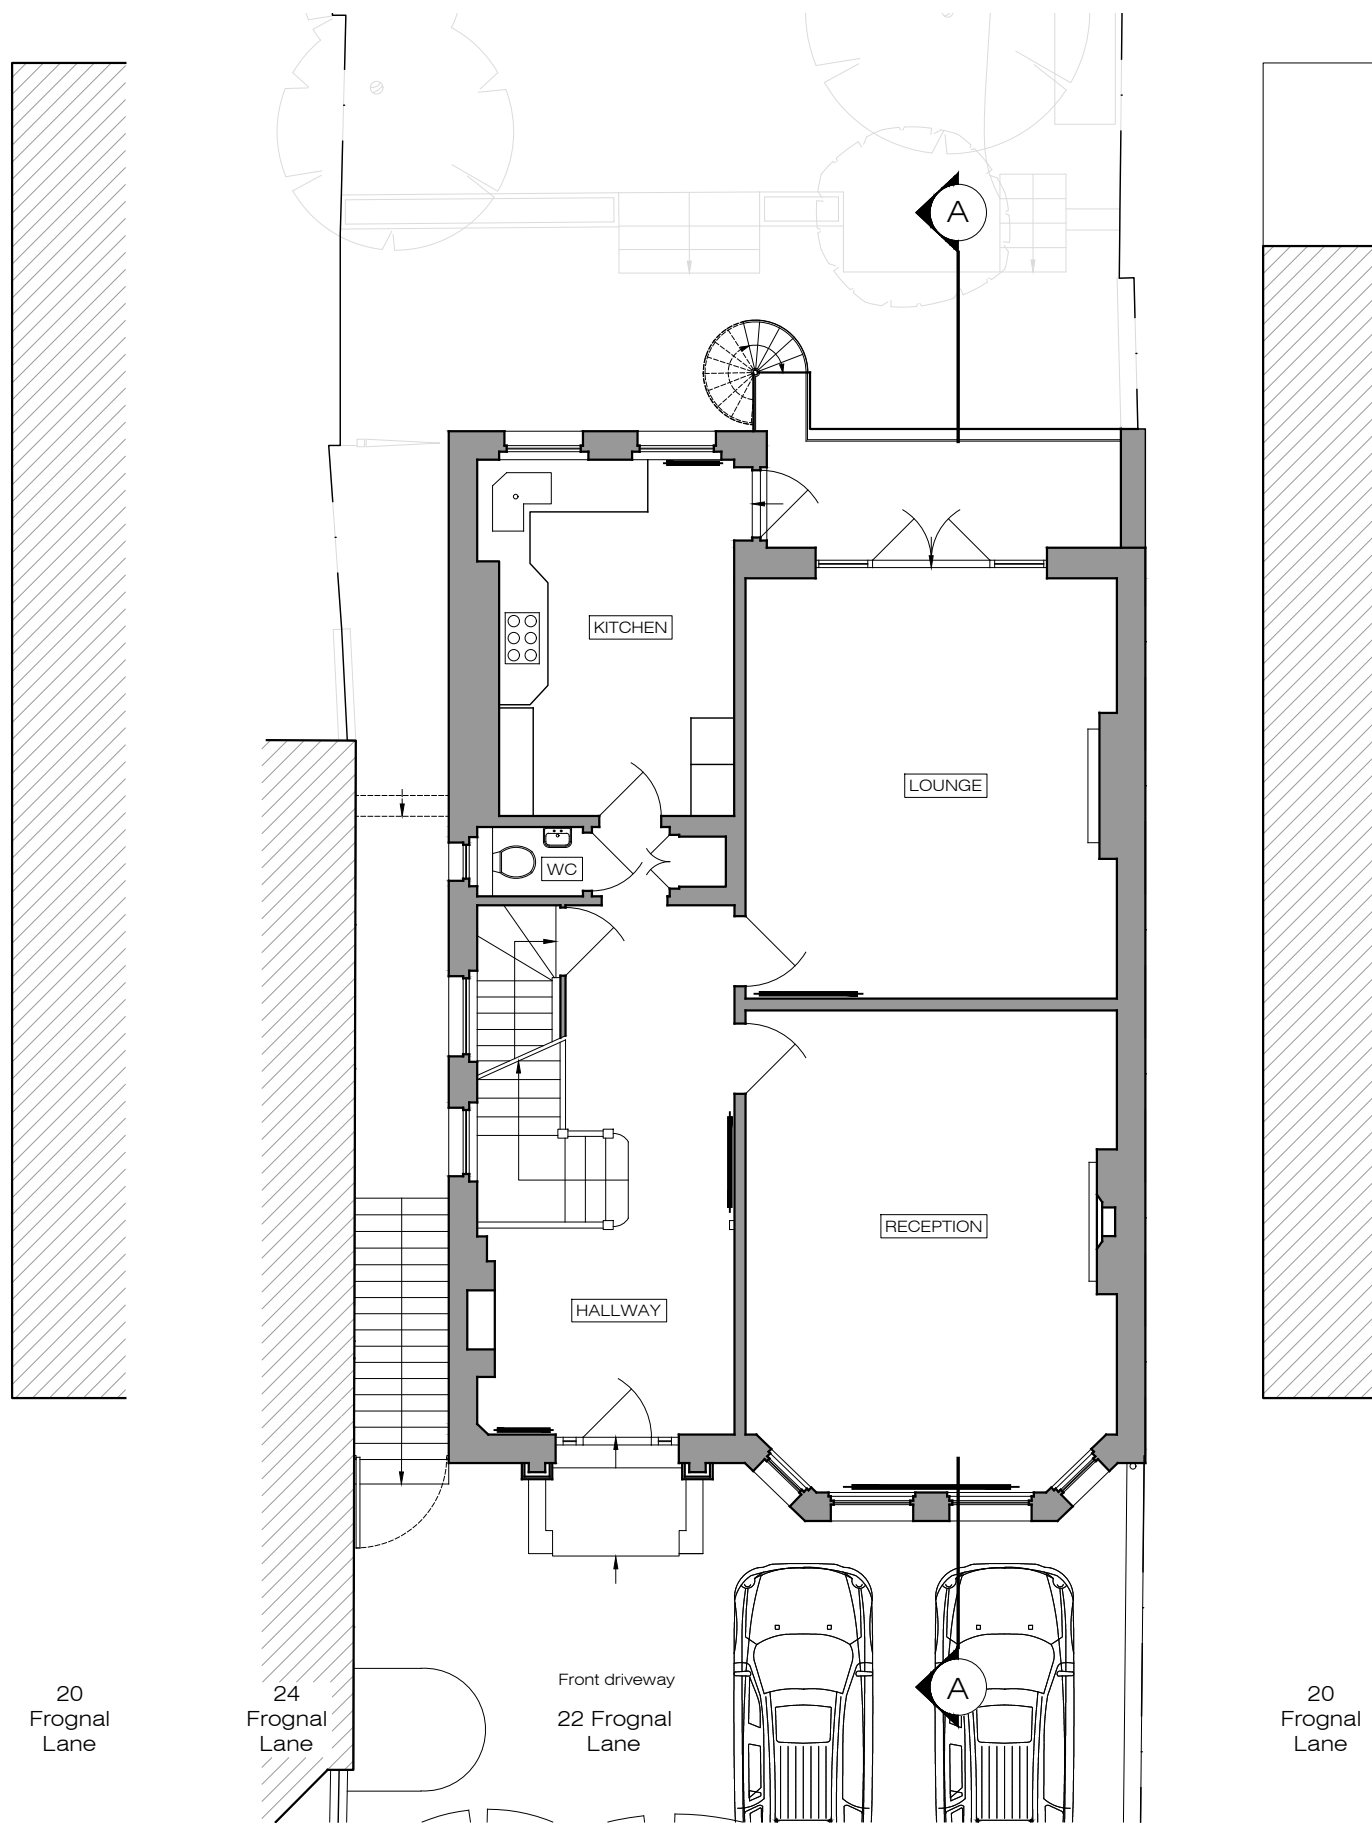

**X EXISTING**  
Ground Floor Plan 1:100@A3

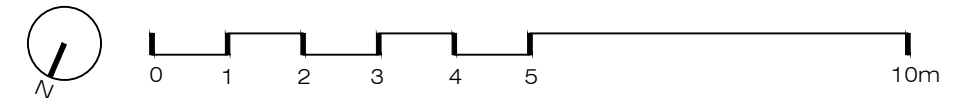

Ground Floor Office  
33 Beisize Lane  
London NW3 5AS  
Office: +44 (0) 207 431 9014  
info@xularchitecture.co.uk  
www.xularchitecture.co.uk

**PLEASE NOTE:**

1. All dimensions to be checked on site before fabrication,
2. Contractor to refer to engineers drawings before proceeding with works.
3. All drawings and designs are covered by design right (intellectual property), and may not be distributed, copied or issued without written permission by the Architect.
4. All design concepts are the sole property of the Architect and no adaptations, reproductions or copies may be made without written permission of the Architect.
5. These drawings are subject to any variation required or recommendation by any statutory authority, or for the better carrying out of the works.
6. Samples to be provided by contractor for XUL Architecture's approval.
7. All finishes to XUL Architecture's satisfaction.
8. All drawings to be approved by XUL Architecture prior to construction.

**ADDITIONAL NOTE:**

**Issue key:**

- Information (I)
- Planning (P)
- Tender (T)
- Construction (C)
- As Built (B)

Project Address  
22 Frogna Lane, NW3 7DT


Scale 1:100@A3 EXISTING

Rev. Date 07.03.23 Floor Plans


Drawn AT Dwg. No. EX-01 Rev. P-00

Checked IW Project Number 22098


Issue For:  
PLANNING

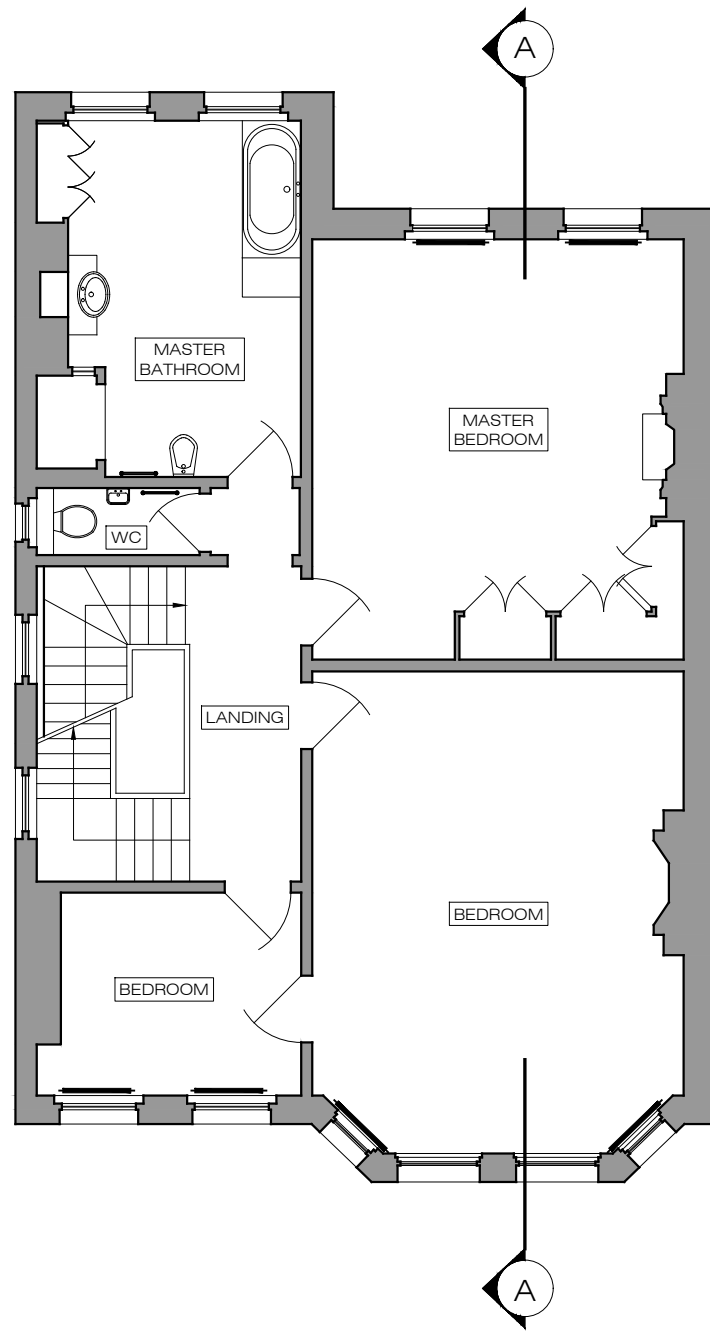

**X** EXISTING  
First Floor Plan 1:100@A3

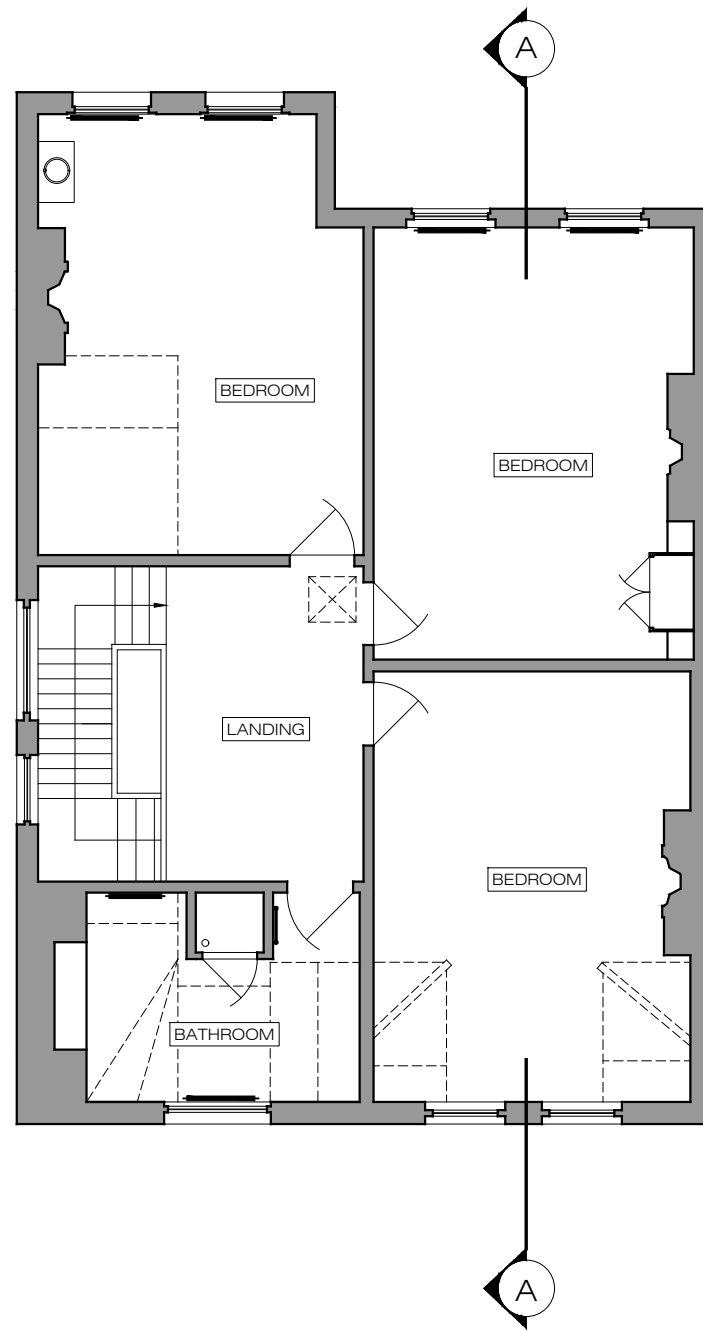

**X** EXISTING  
Second Floor Plan 1:100@A3

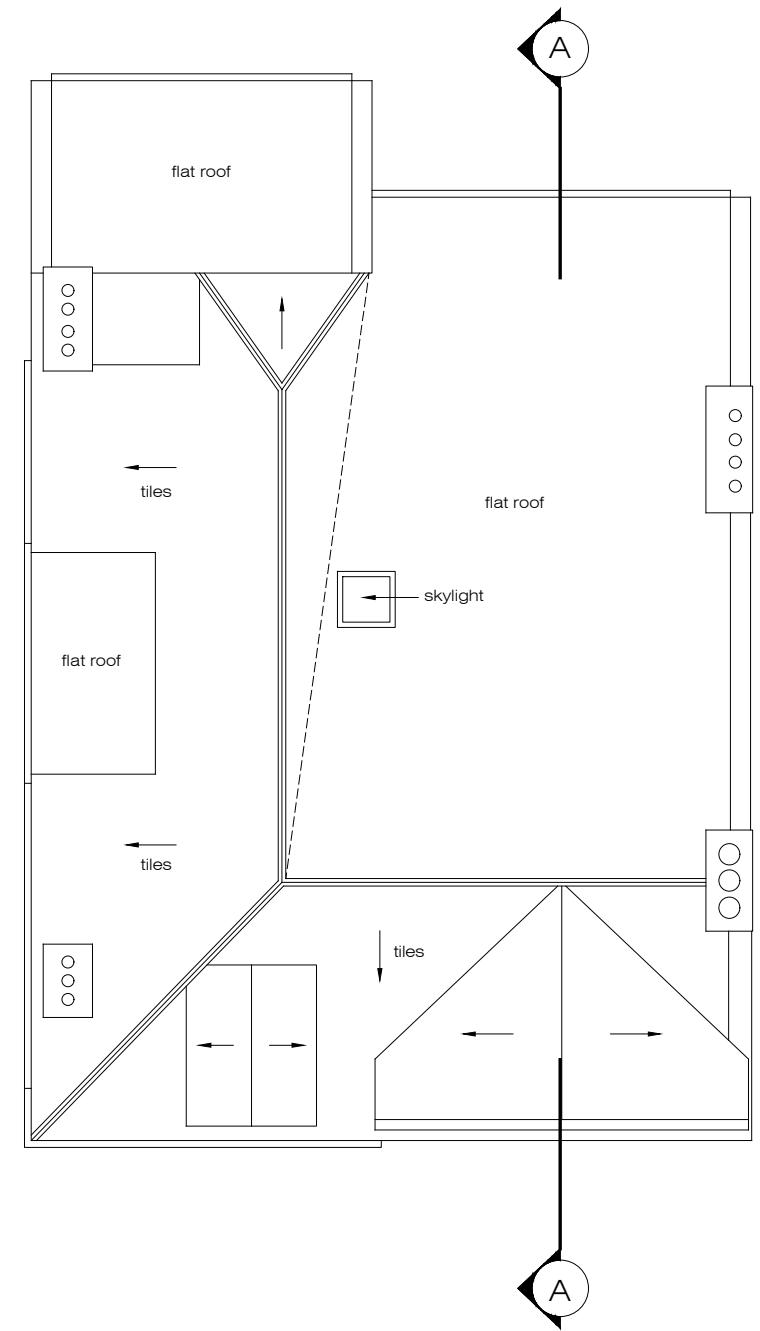

**X** EXISTING  
Roof Plan 1:100@A3



Ground Floor Office  
33 Belsize Lane  
London NW3 5AS  
Office: +44 (0) 207 431 9014  
info@xularchitecture.co.uk  
www.xularchitecture.co.uk

PLEASE NOTE:

1. All dimensions to be checked on site before fabrication,
2. Contractor to refer to engineers drawings before proceeding with works.
3. All drawings and designs are covered by design right (intellectual property), and may not be distributed, copied or issued without written permission by the Architect.
4. All design concepts are the sole property of the Architect and no adaptations, reproductions or copies may be made without written permission of the Architect.
5. These drawings are subject to any variation required or recommendation by any statutory authority, or for the better carrying out of the works.
6. Samples to be provided by contractor for XUL Architecture's approval.
7. All finishes to XUL Architecture's satisfaction.
8. All drawings to be approved by XUL Architecture prior to construction.

ADDITIONAL NOTE:

Issue key:

- Information (I)
- Planning (P)
- Tender (T)
- Construction (C)
- As Built (B)

Project Address  
22 Froggnal Lane, NW3 7DT

Scale 1:100@A3 EXISTING

Rev. Date 07.03.23 Floor Plans

Drawn AT Dwg. No. EX-02 Rev. P-00

Checked IW Project Number 22098


Issue For:  
PLANNING



**X** EXISTING  
Front Elevation  
1:100@A3



**X** EXISTING  
Rear Elevation  
1:100@A3

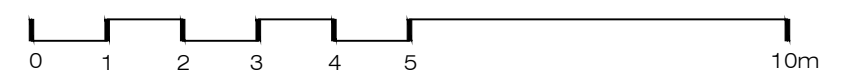



Ground Floor Office  
33 Belsize Lane  
London NW3 5AS  
Office: +44 (0) 207 431 9014  
info@xularchitecture.co.uk  
www.xularchitecture.co.uk

**PLEASE NOTE:**

1. All dimensions to be checked on site before fabrication.
2. Contractor to refer to engineers drawings before proceeding with works.
3. All drawings and designs are covered by design right (intellectual property), and may not be distributed, copied or issued without written permission by the Architect.
4. All design concepts are the sole property of the Architect and no adaptations, reproductions or copies may be made without written permission of the Architect.
5. These drawings are subject to any variation required or recommendation by any statutory authority, or for the better carrying out of the works.
6. Samples to be provided by contractor for XUL Architecture's approval.
7. All finishes to XUL Architecture's satisfaction.
8. All drawings to be approved by XUL Architecture prior to construction.


**ADDITIONAL NOTE:**

Issue key: Information (I) Planning (P) Tender (T) Construction (C) As Built (B)	Project Address 22 Frogna Lane, NW3 7DT		Issue For: PLANNING	
	Scale	1:100@A3	EXISTING Elevations	
	Rev. Date	07.03.23	Drawn	AT
	Checked	IW	Dwg. No.	EX-03
			Rev.	P-00
			Project Number	22098

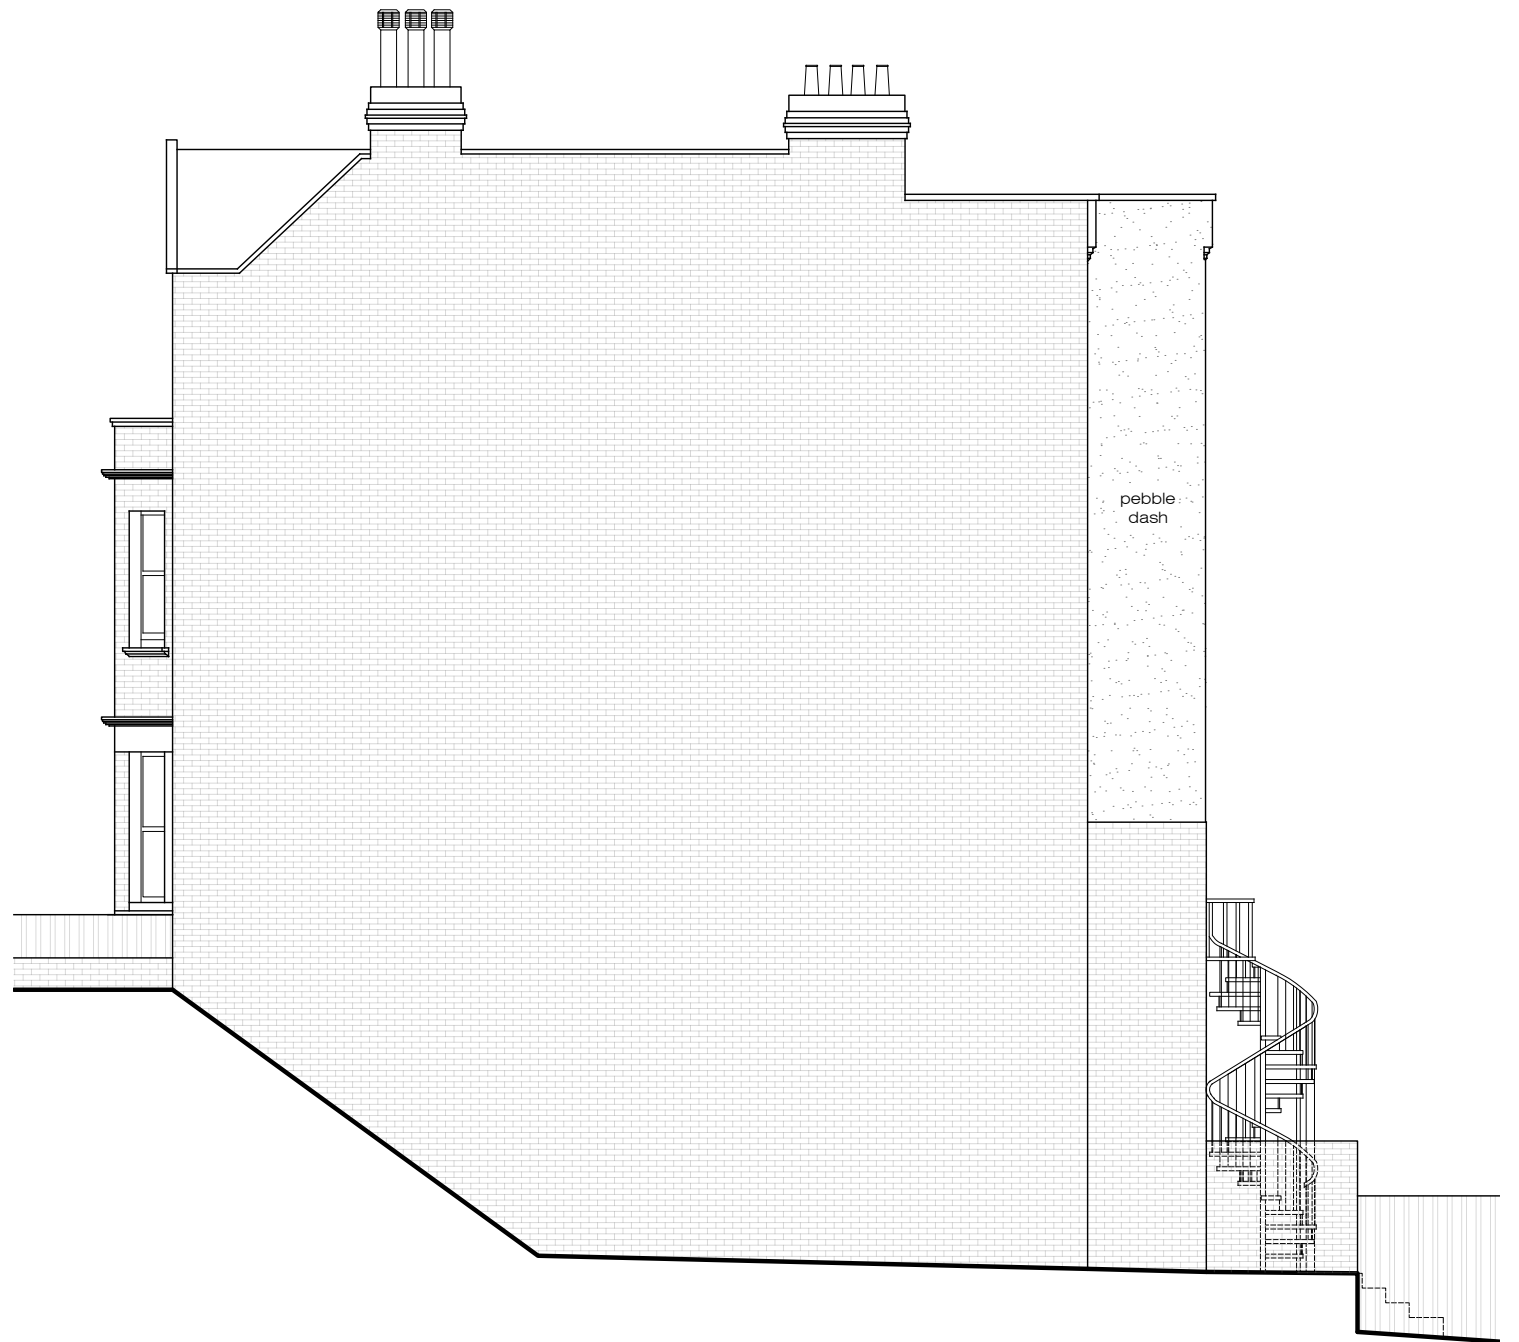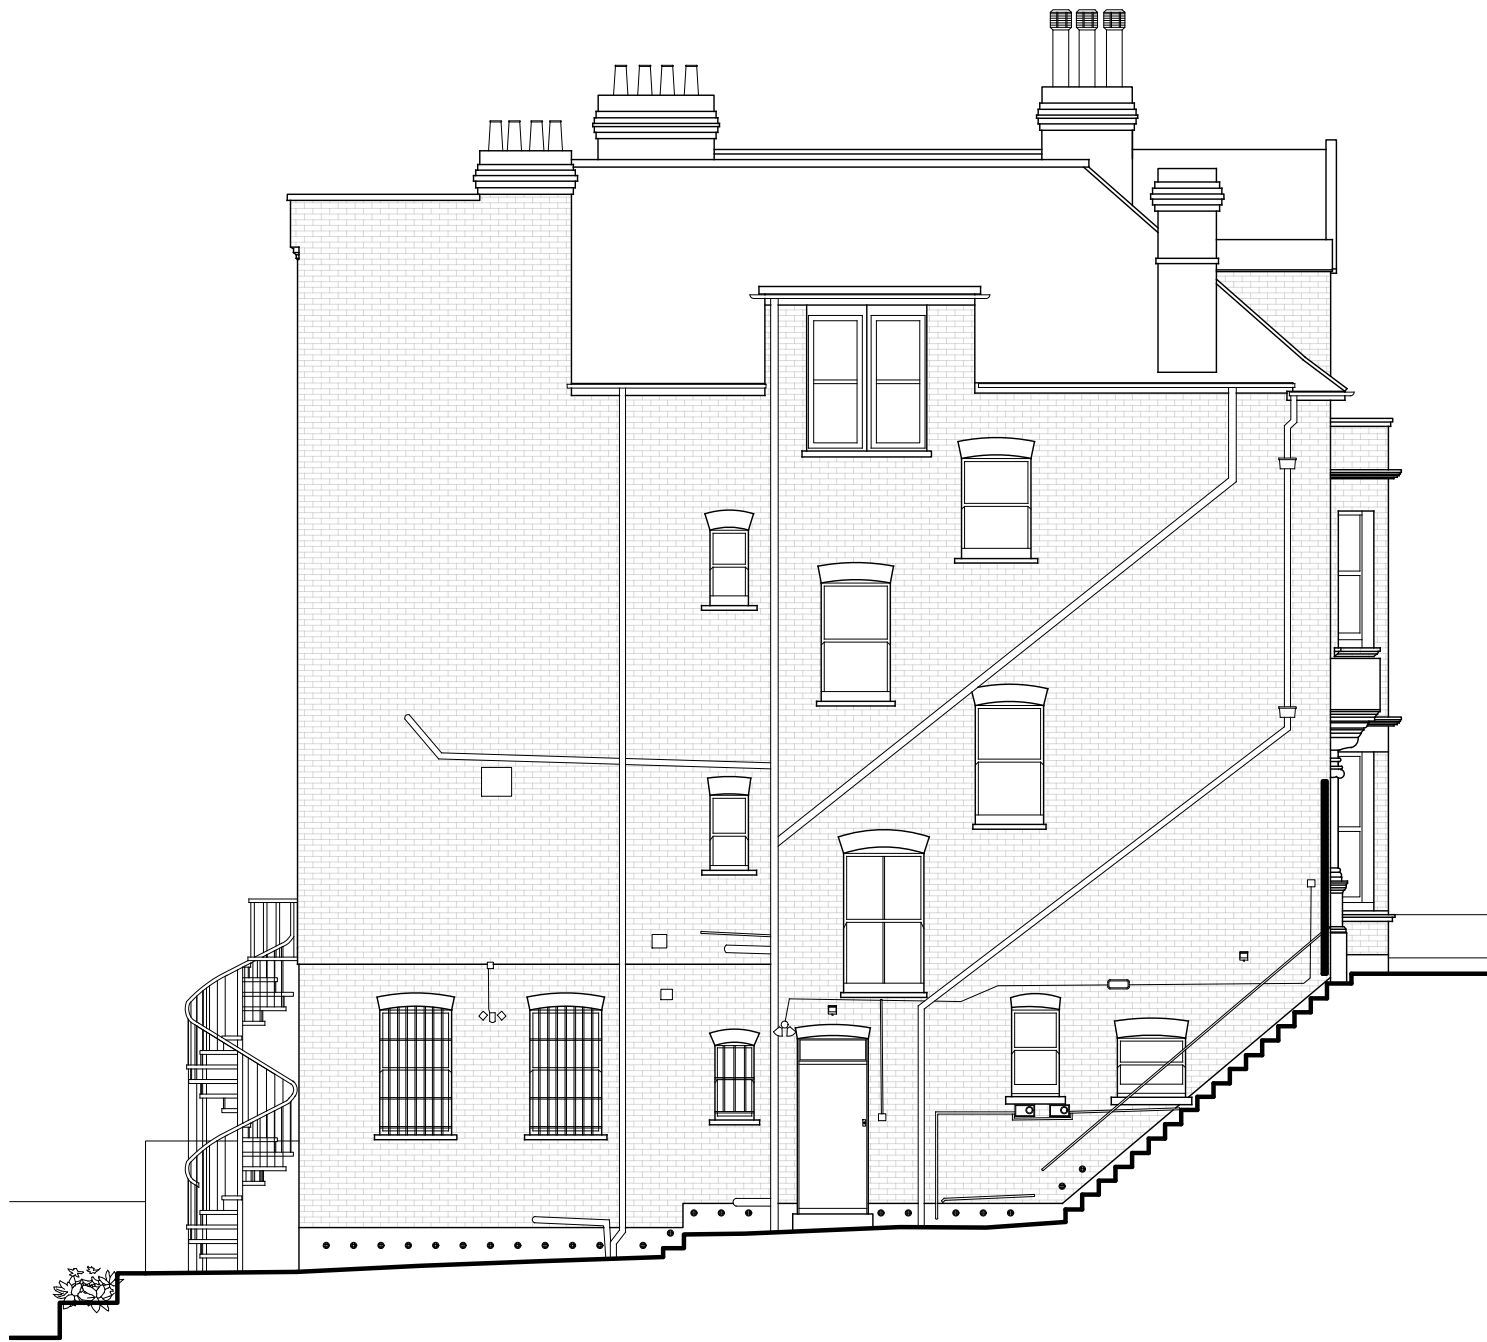

**X** EXISTING  
Side Elevation 1 1:100@A3

**X** EXISTING  
Side Elevation 2 1:100@A3

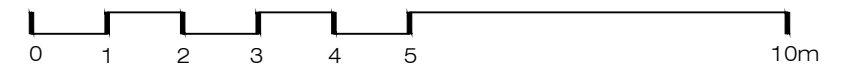


Ground Floor Office  
33 Belsize Lane  
London NW3 5AS  
Office: +44 (0) 207 431 9014  
info@xularchitecture.co.uk  
www.xularchitecture.co.uk

**PLEASE NOTE:**


1. All dimensions to be checked on site before fabrication,
2. Contractor to refer to engineers drawings before proceeding with works.
3. All drawings and designs are covered by design right (intellectual property), and may not be distributed, copied or issued without written permission by the Architect.
4. All design concepts are the sole property of the Architect and no adaptations, reproductions or copies may be made without written permission of the Architect.
5. These drawings are subject to any variation required or recommendation by any statutory authority, or for the better carrying out of the works.
6. Samples to be provided by contractor for XUL Architecture's approval.
7. All finishes to XUL Architecture's satisfaction.
8. All drawings to be approved by XUL Architecture prior to construction.

**ADDITIONAL NOTE:**

Issue key: Information (I) Planning (P) Tender (T) Construction (C) As Built (B)	Project Address 22 Froggnal Lane, NW3 7DT		Issue For: PLANNING		
	Scale	1:100@A3	EXISTING Elevations		
	Rev. Date	07.03.23	Drawn	AT	
	Checked	IW	Dwg. No.	EX-04	
		Rev.	P-00	Project Number	22098

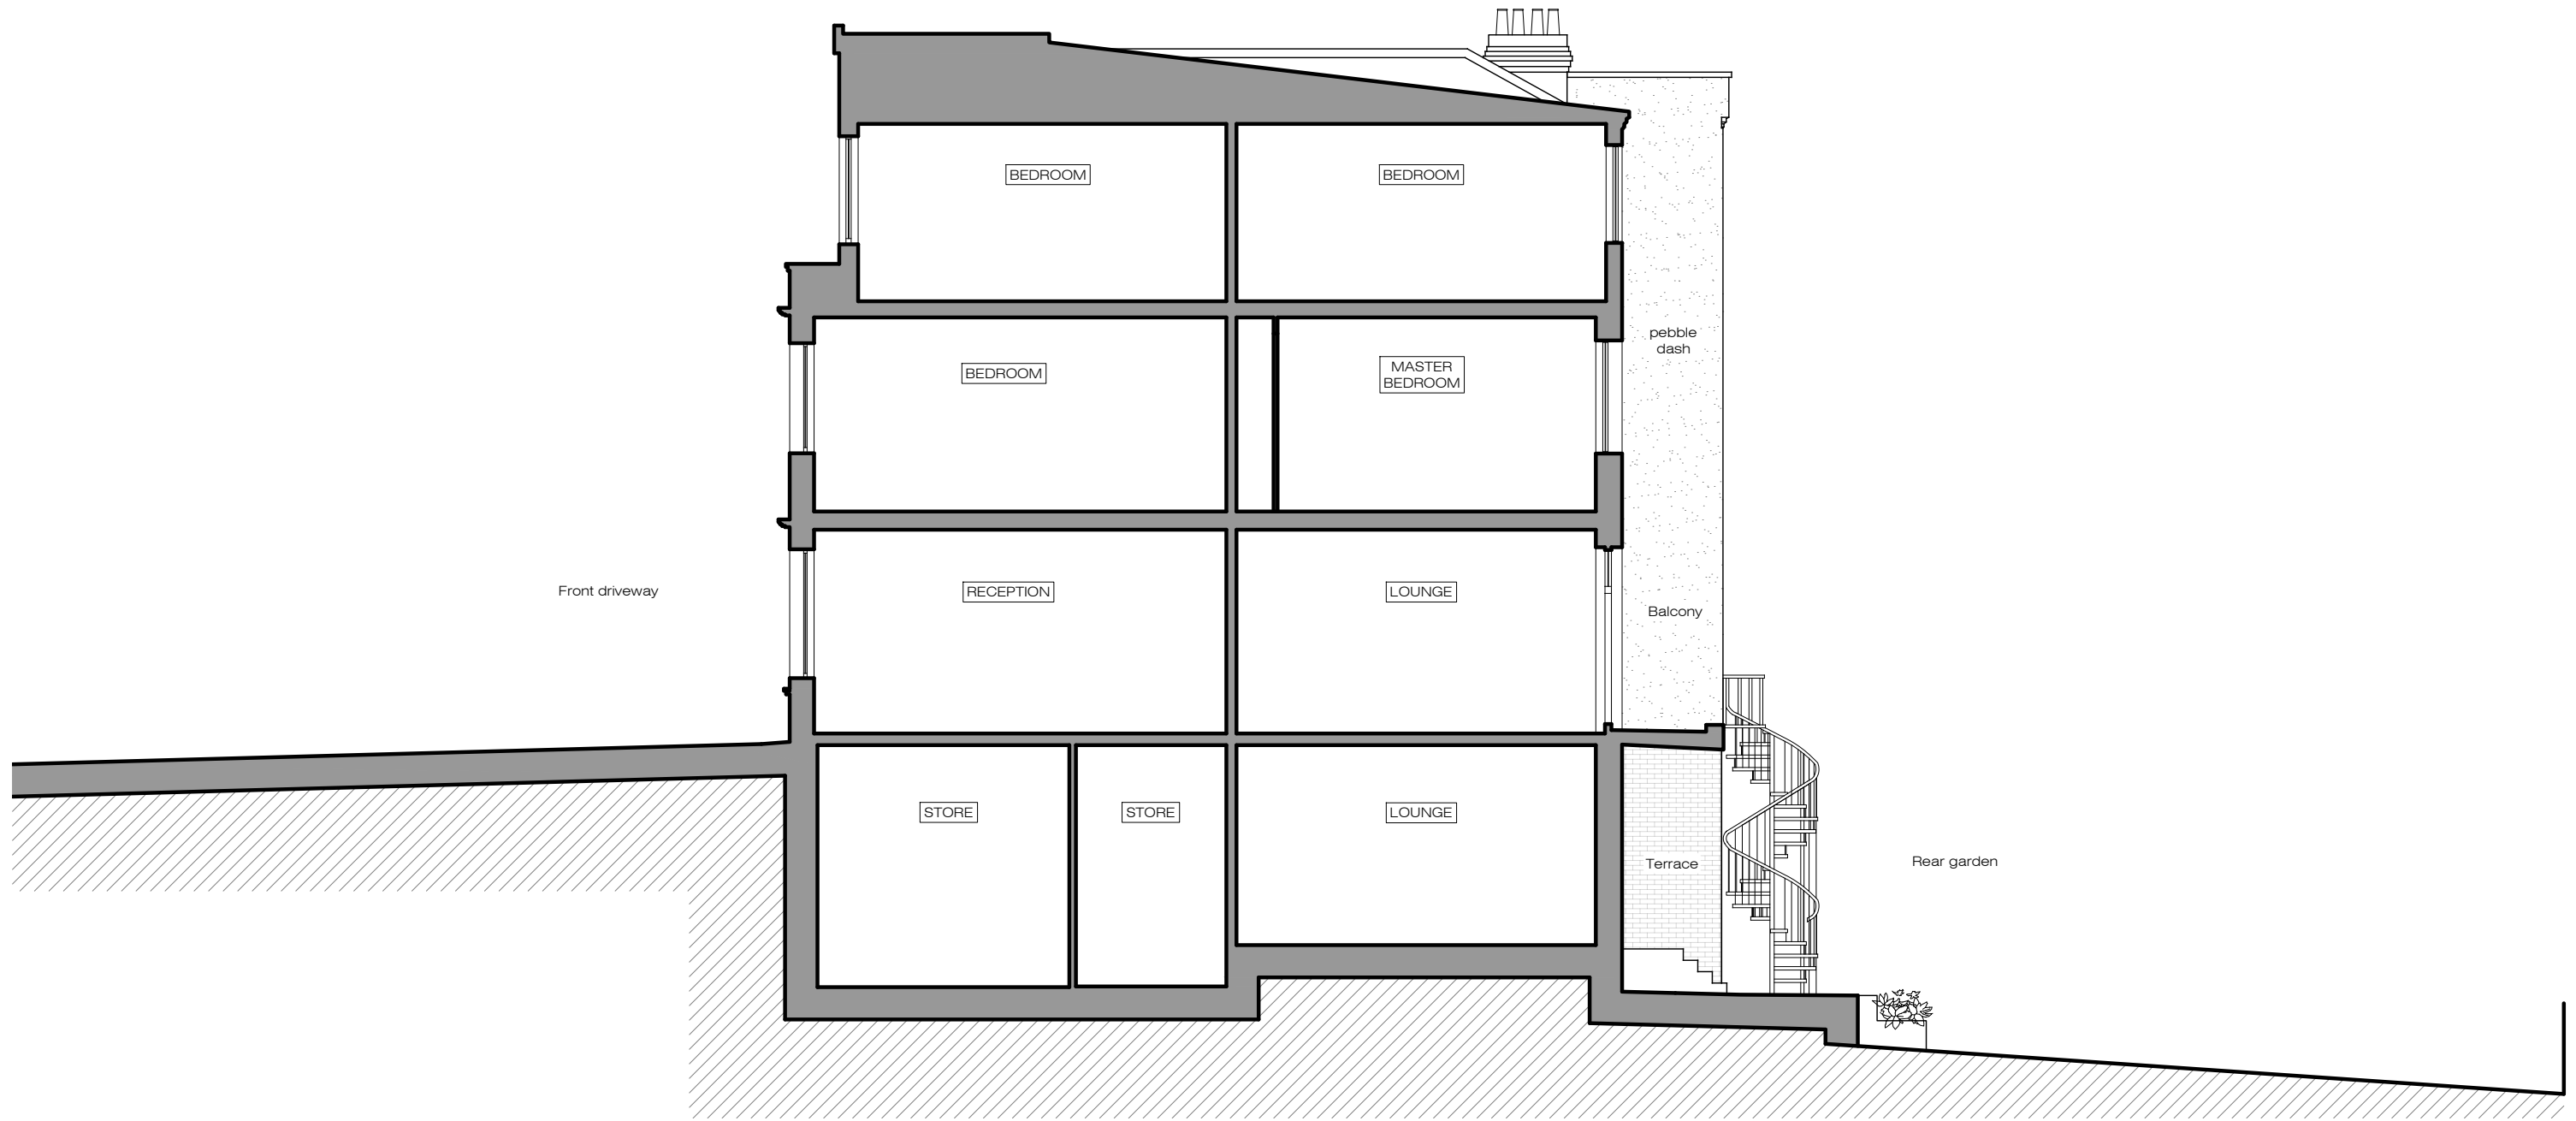

**X** EXISTING  
Section A-A  
1:100@A3

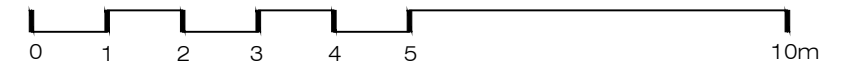

Ground Floor Office  
33 Belsize Lane  
London NW3 5AS  
Office: +44 (0) 207 431 9014  
info@xularchitecture.co.uk  
www.xularchitecture.co.uk

**PLEASE NOTE:**

1. All dimensions to be checked on site before fabrication.
2. Contractor to refer to engineers drawings before proceeding with works.
3. All drawings and designs are covered by design right (intellectual property), and may not be distributed, copied or issued without written permission by the Architect.
4. All design concepts are the sole property of the Architect and no adaptations, reproductions or copies may be made without written permission of the Architect.
5. These drawings are subject to any variation required or recommendation by any statutory authority, or for the better carrying out of the works.
6. Samples to be provided by contractor for XUL Architecture's approval.
7. All finishes to XUL Architecture's satisfaction.
8. All drawings to be approved by XUL Architecture prior to construction.

**ADDITIONAL NOTE:**

**Issue key:**

- Information (I)
- Planning (P)
- Tender (T)
- Construction (C)
- As Built (B)

Project Address  
22 Froggnal Lane, NW3 7DT

Scale 1:100@A3 EXISTING

Rev. Date 07.03.23 Section A-A

Drawn	AT	Dwg. No.	EX-05	Rev.	P-00
Checked	IW	Project Number	22098		

Issue For:  
PLANNING