


Studio 10  
6-8 Cole Street  
London SE1 4YH


contact@dmba.co.uk  
dmba.co.uk  
+44 20 3129 0700

Key Plan

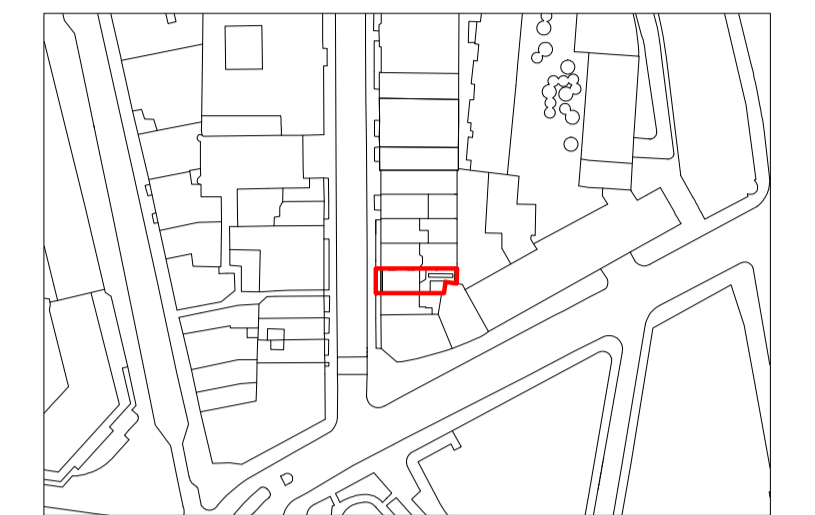

Notes


- For indicative floor build up details, please refer to DMBA drawing No. 20023-ELY-DMB-XX-XX-DR-A-4301

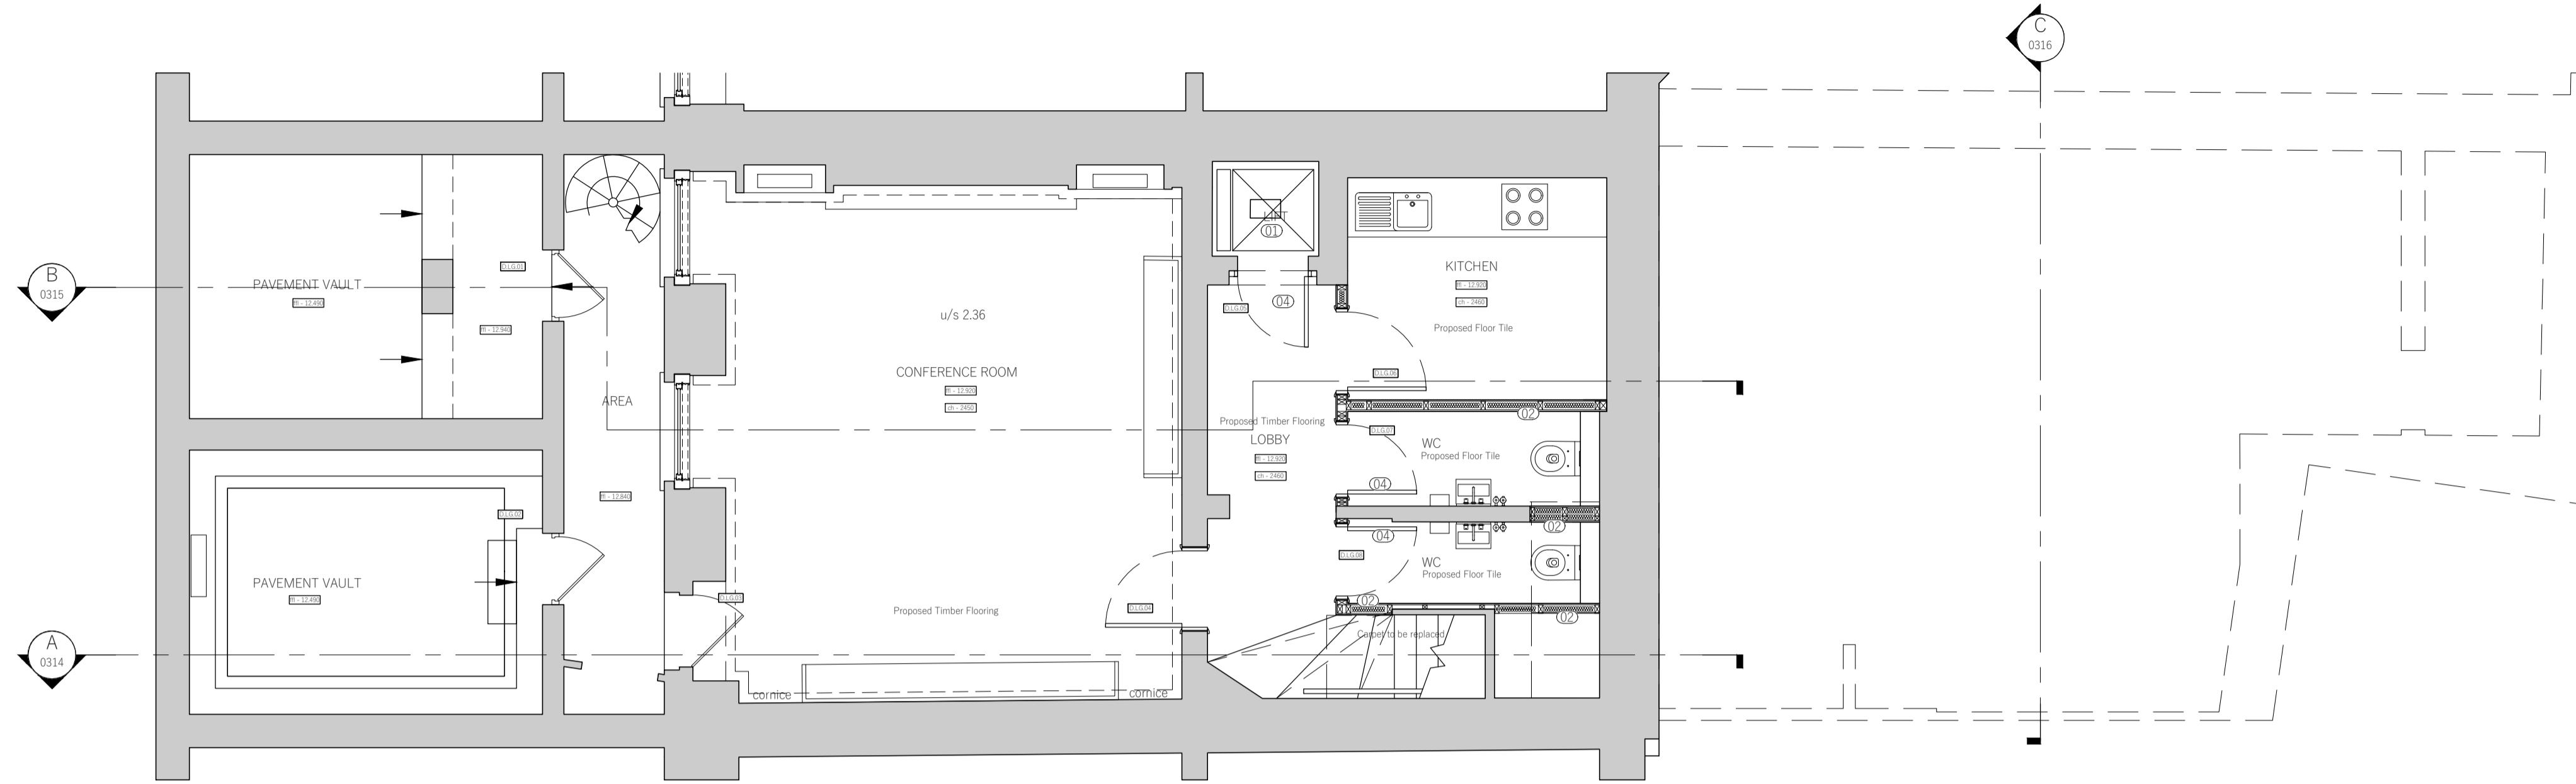

LEGEND	
	NEW WALL (MASONRY)
	NEW WALL (STUD)
	NEW WALL (GLAZING)
	NEW WALL (EXTERNAL, RENDER)

KEY	
	New lift car and equipment.
	New stud wall.
	New rendered masonry wall.
	New panelled door to match existing.
	New glazed screen & door(s)

**1** Proposed - Lower Ground Floor  
Scale 1:50

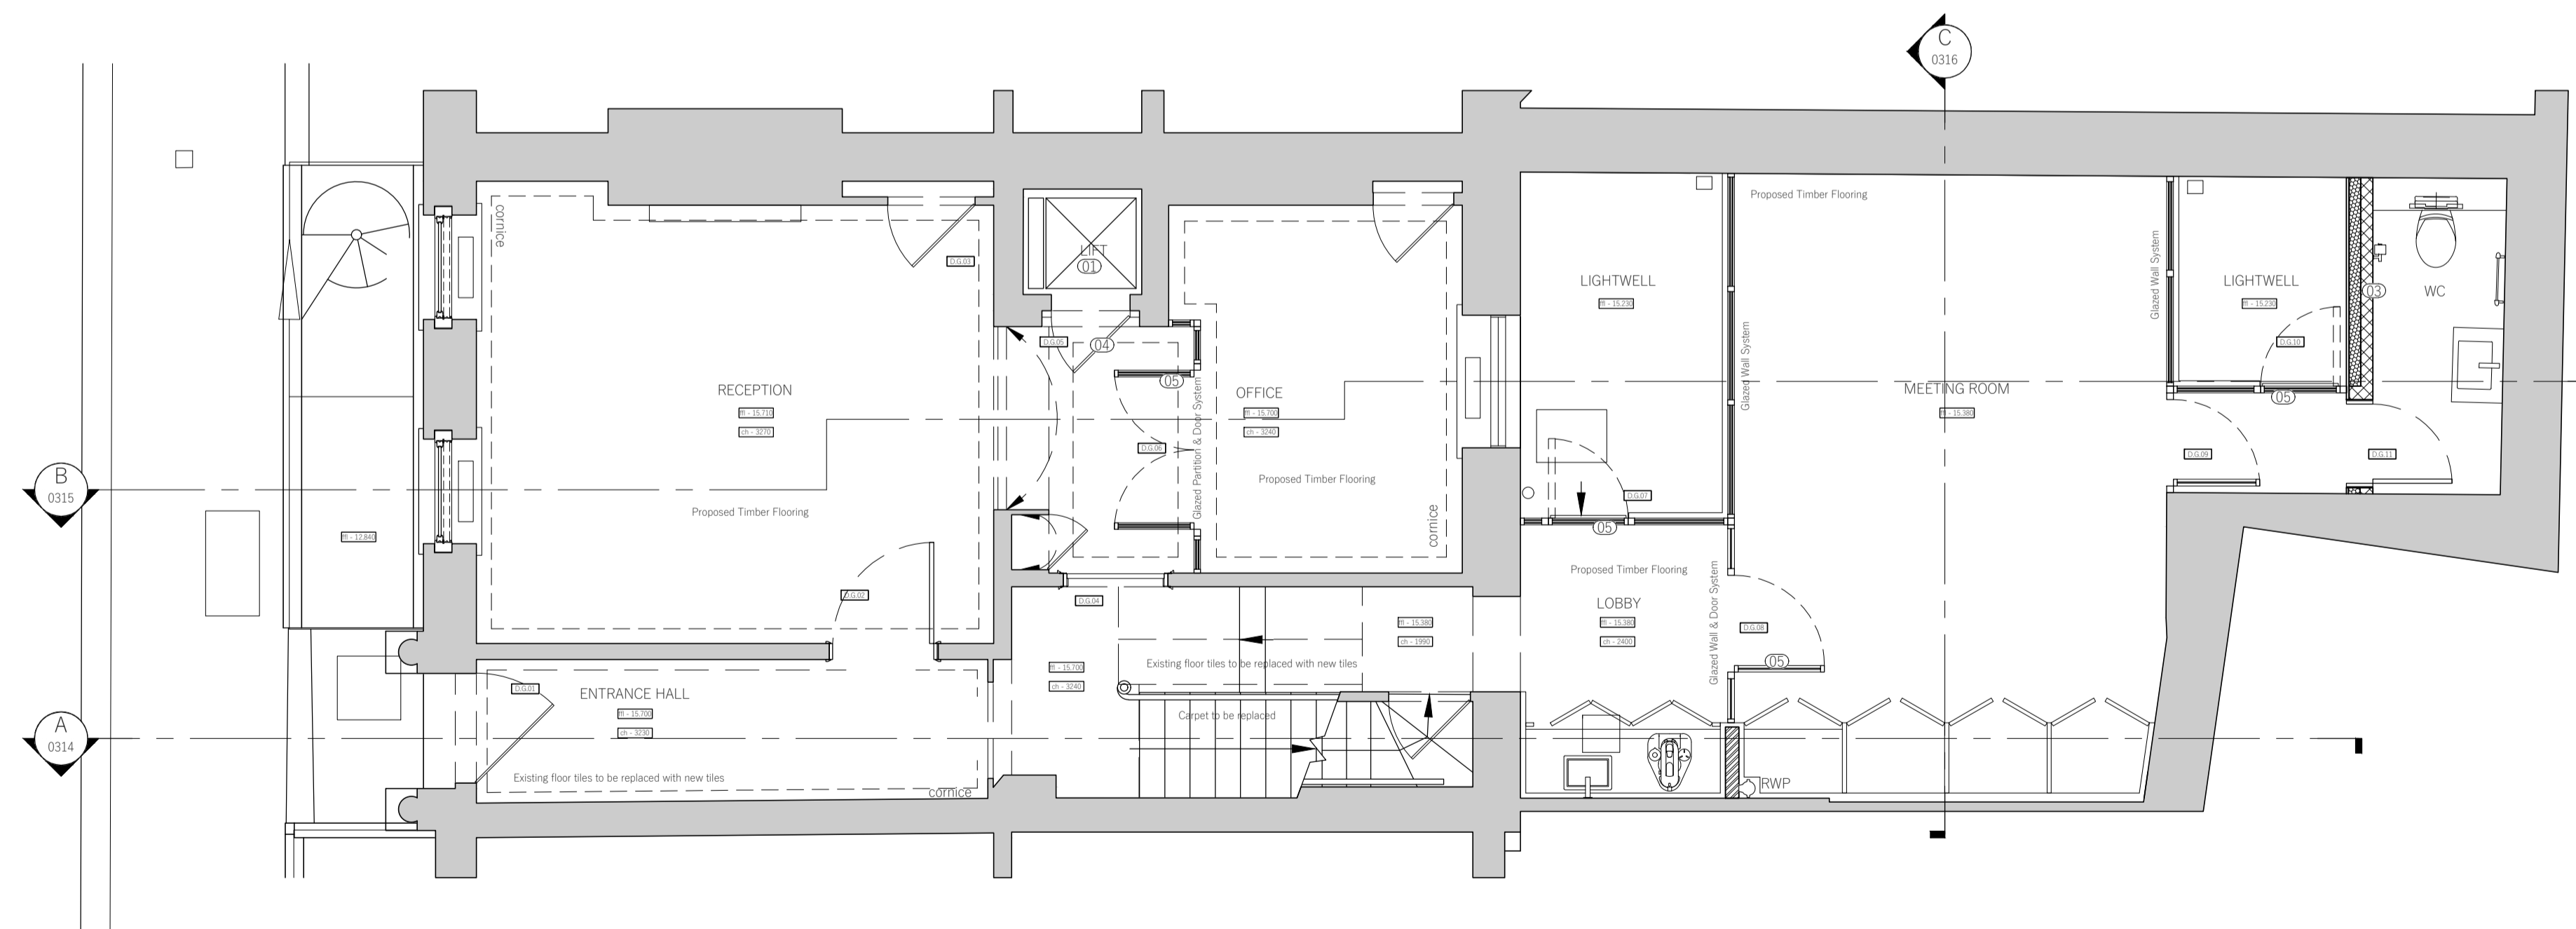

**2** Proposed - Ground Floor  
Scale 1:50

Rev	Date	Description	By	Chkd
PL05	09.03.23	Widening of existing door openings omitted Replacement of existing doors omitted Proposed riser and all associated works omitted	EHC	DB
PL04	28.10.22	ISSUED FOR PLANNING	EH	MH
PL03	17.10.22	REVISION TO NOTES. ISSUED FOR PLANNING	EH	MH
PL02	16.03.22	MINOR REVISIONS. ISSUED FOR PLANNING	MH	MH
PL01	17.12.21	ISSUED FOR PLANNING	MH	MH
P01	14.12.21	Draft Issue For Comments	MH	MH

- Do not scale from this drawing except for the purposes of Planning. All dimensions are in mm unless otherwise stated.
- All levels and dimensions to be checked on site by contractor prior to commencing works. Report all discrepancies to DMBA.
- All works shall follow relevant current statutory regulations. Workmanship and material shall follow relevant British standards and specification and codes of practice.
- If this drawing is part of planning application, it should only be used for its purpose unless permission is sought from DMBA.
- DMBA is not responsible for the accuracy of any information incorporated into this drawing from other professionals; any clarifications or further information required regarding this information from other professionals should be acquired from the relevant consultant or representative.
- DMBA are to be informed, if there are any discrepancies between this drawing and other DMBA drawings or other consultants drawings.
- This drawing is to be read in conjunction with all other DMBA drawings, specifications and schedules and all relevant consultant and specialist drawings, specifications, and contract documentation.
- All work and site procedures are to comply with CDM requirements and regulations.
- This drawing is subject to copyright.

Title Proposed Lower & Ground Floors

Project 33 Ely Place



Drawing Status Planning




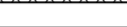
Scale 1:50 at A1  
1:100 at A3


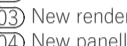



Proj No. Drawing No. Revision

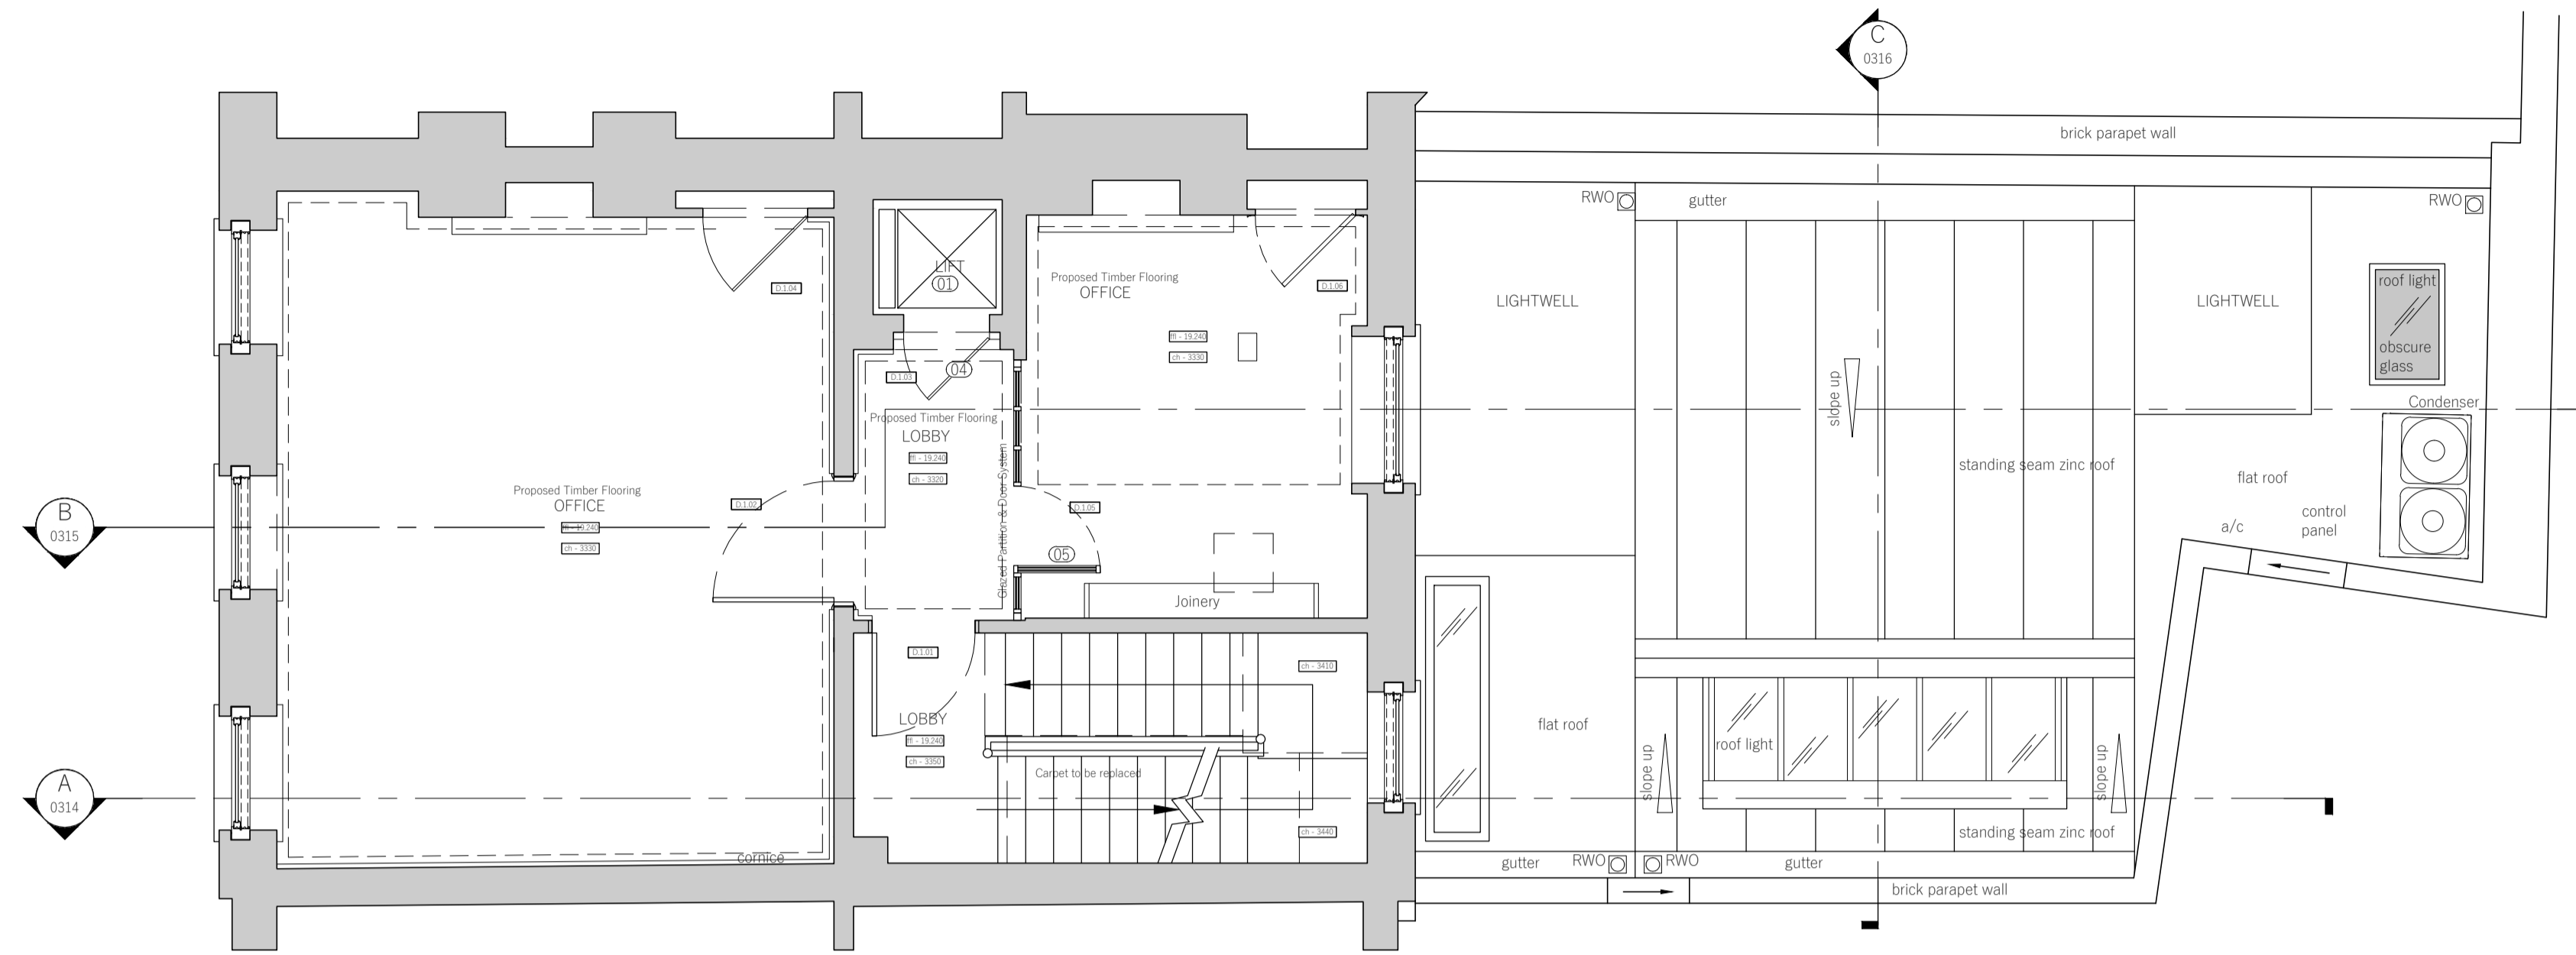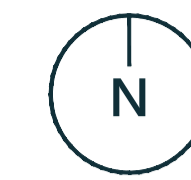20023 ELY-DMB-XX-XX-DR-A-0310 PL05






LEGEND	
	NEW WALL (MASONRY)
	NEW WALL (STUD)
	NEW WALL (GLAZING)
	NEW WALL (EXTERNAL, RENDER)

KEY	
	New lift car and equipment.
	New stud wall.
	New rendered masonry wall.
	New panelled door to match existing.
	New glazed screen & door(s).


Key Plan

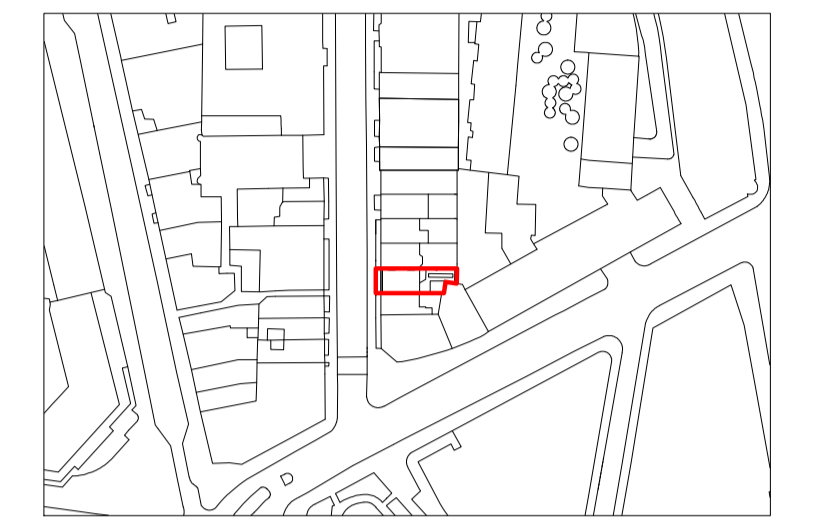

Notes

- For indicative floor build up details, please refer to DMBA drawing No. 20023-ELY-DMB-XX-XX-DR-A-4301

**1** Proposed - First Floor  
Scale 1:50

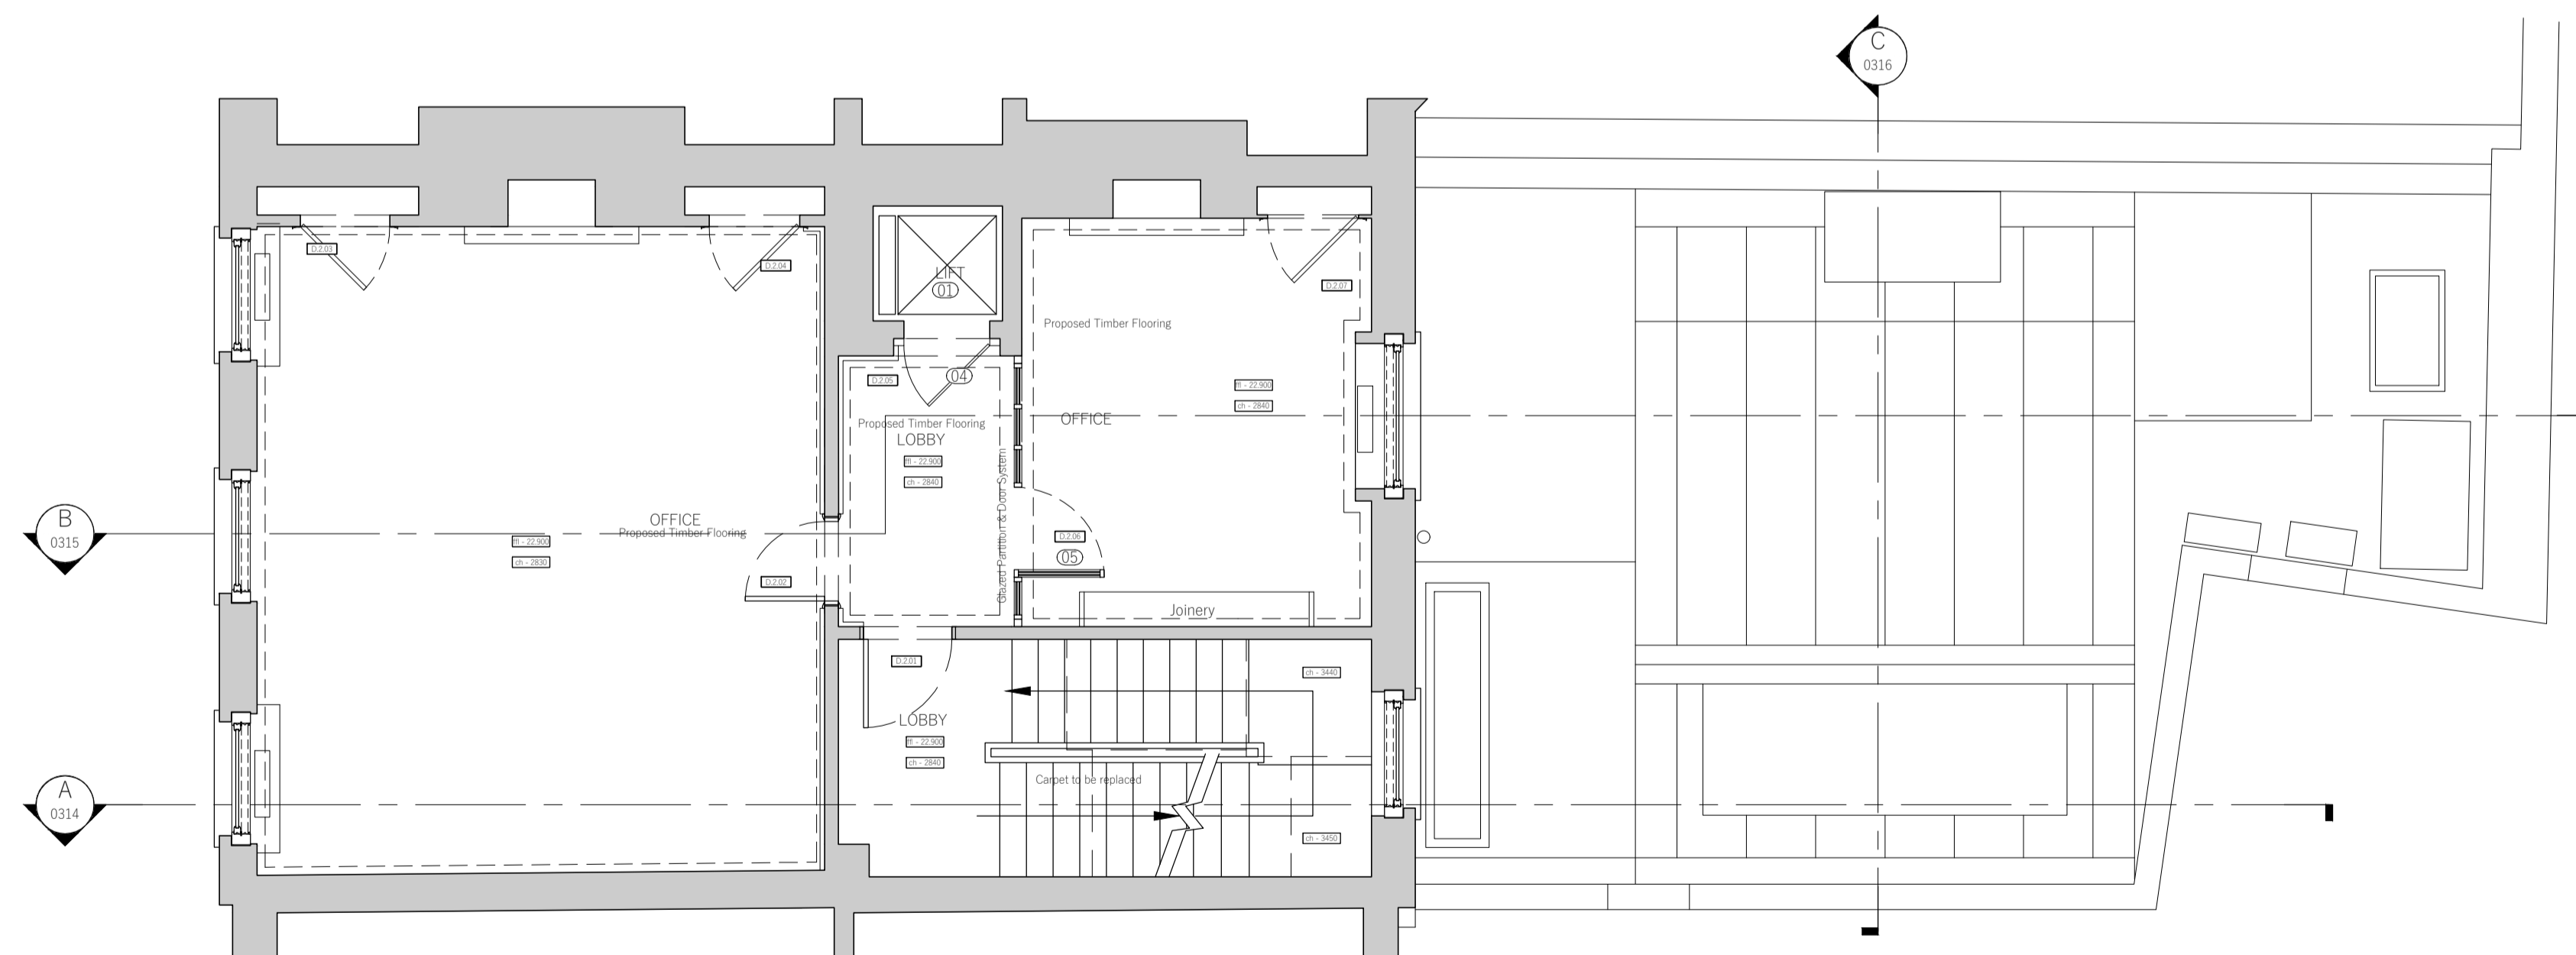

**2** Proposed - Second Floor  
Scale 1:50

PL06	17.03.23	In absence cloud removed	EH	KEB
PL05	09.03.23	Widening of existing door openings omitted Replacement of existing doors omitted Proposed riser and all associated works omitted	EHC	DB
PL04	28.10.22	ISSUED FOR PLANNING	EH	MH
PL03	17.10.22	REVISION TO NOTES, ISSUED FOR PLANNING	EH	MH
PL02	16.03.22	MINOR REVISIONS, ISSUED FOR PLANNING	MH	MH
PL01	17.12.21	ISSUED FOR PLANNING	MH	MH
P01	14.12.21	Draft Issue For Comments	MH	MH
Rev	Date	Description	By	Chkd

- Do not scale from this drawing except for the purposes of Planning. All dimensions are in mm unless otherwise stated.
- All levels and dimensions to be checked on site by contractor prior to commencing works. Report all discrepancies to DMBA.
- All works shall follow relevant current statutory regulations. Workmanship and material shall follow relevant British standards and specification and codes of practice.
- If this drawing is part of planning application, it should only be used for its purpose unless permission is sought from DMBA.
- DMBA is not responsible for the accuracy of any information incorporated into this drawing from other professionals; any clarifications or further information required regarding this information from other professionals should be acquired from the relevant consultant or representative.
- DMBA are to be informed, if there are any discrepancies between this drawing and other DMBA drawings or other consultants drawings.
- This drawing is to be read in conjunction with all other DMBA drawings, specifications and schedules and all relevant consultant and specialist drawings, specifications, and contract documentation.
- All work and site procedures are to comply with CDM requirements and regulations.
- This drawing is subject to copyright.

Title Proposed First & Second Floors


Project 33 Ely Place


Drawing Status Planning

Scale 1:50 at A1  
1:100 at A3

Proj No. Drawing No. Revision

20023 ELY-DMB-XX-XX-DR-A-0311 PL06

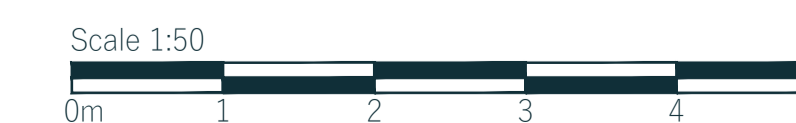


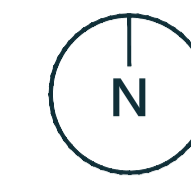

Studio 10  
6-8 Cole Street  
London SE1 4YH


contact@dmba.co.uk  
dmba.co.uk  
+44 20 3129 0700

Key Plan

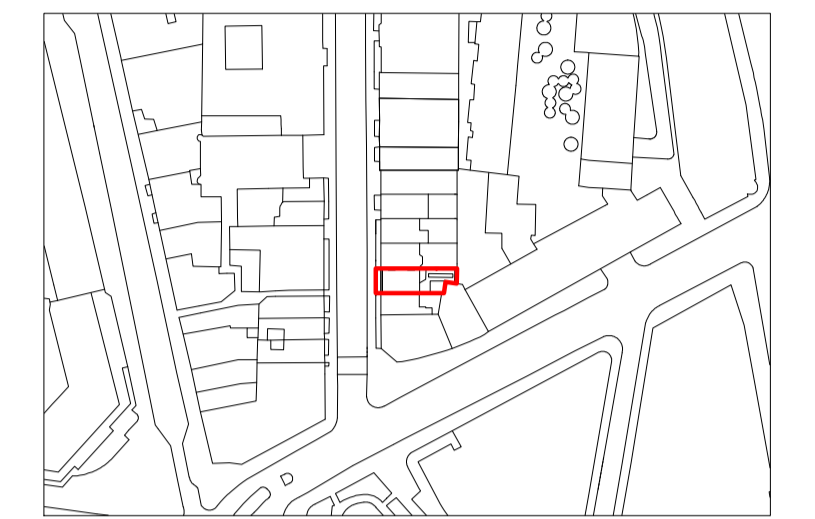

Notes


- For indicative floor build up details, please refer to DMBA drawing No. 20023-ELY-DMB-XX-XX-DR-A-4301

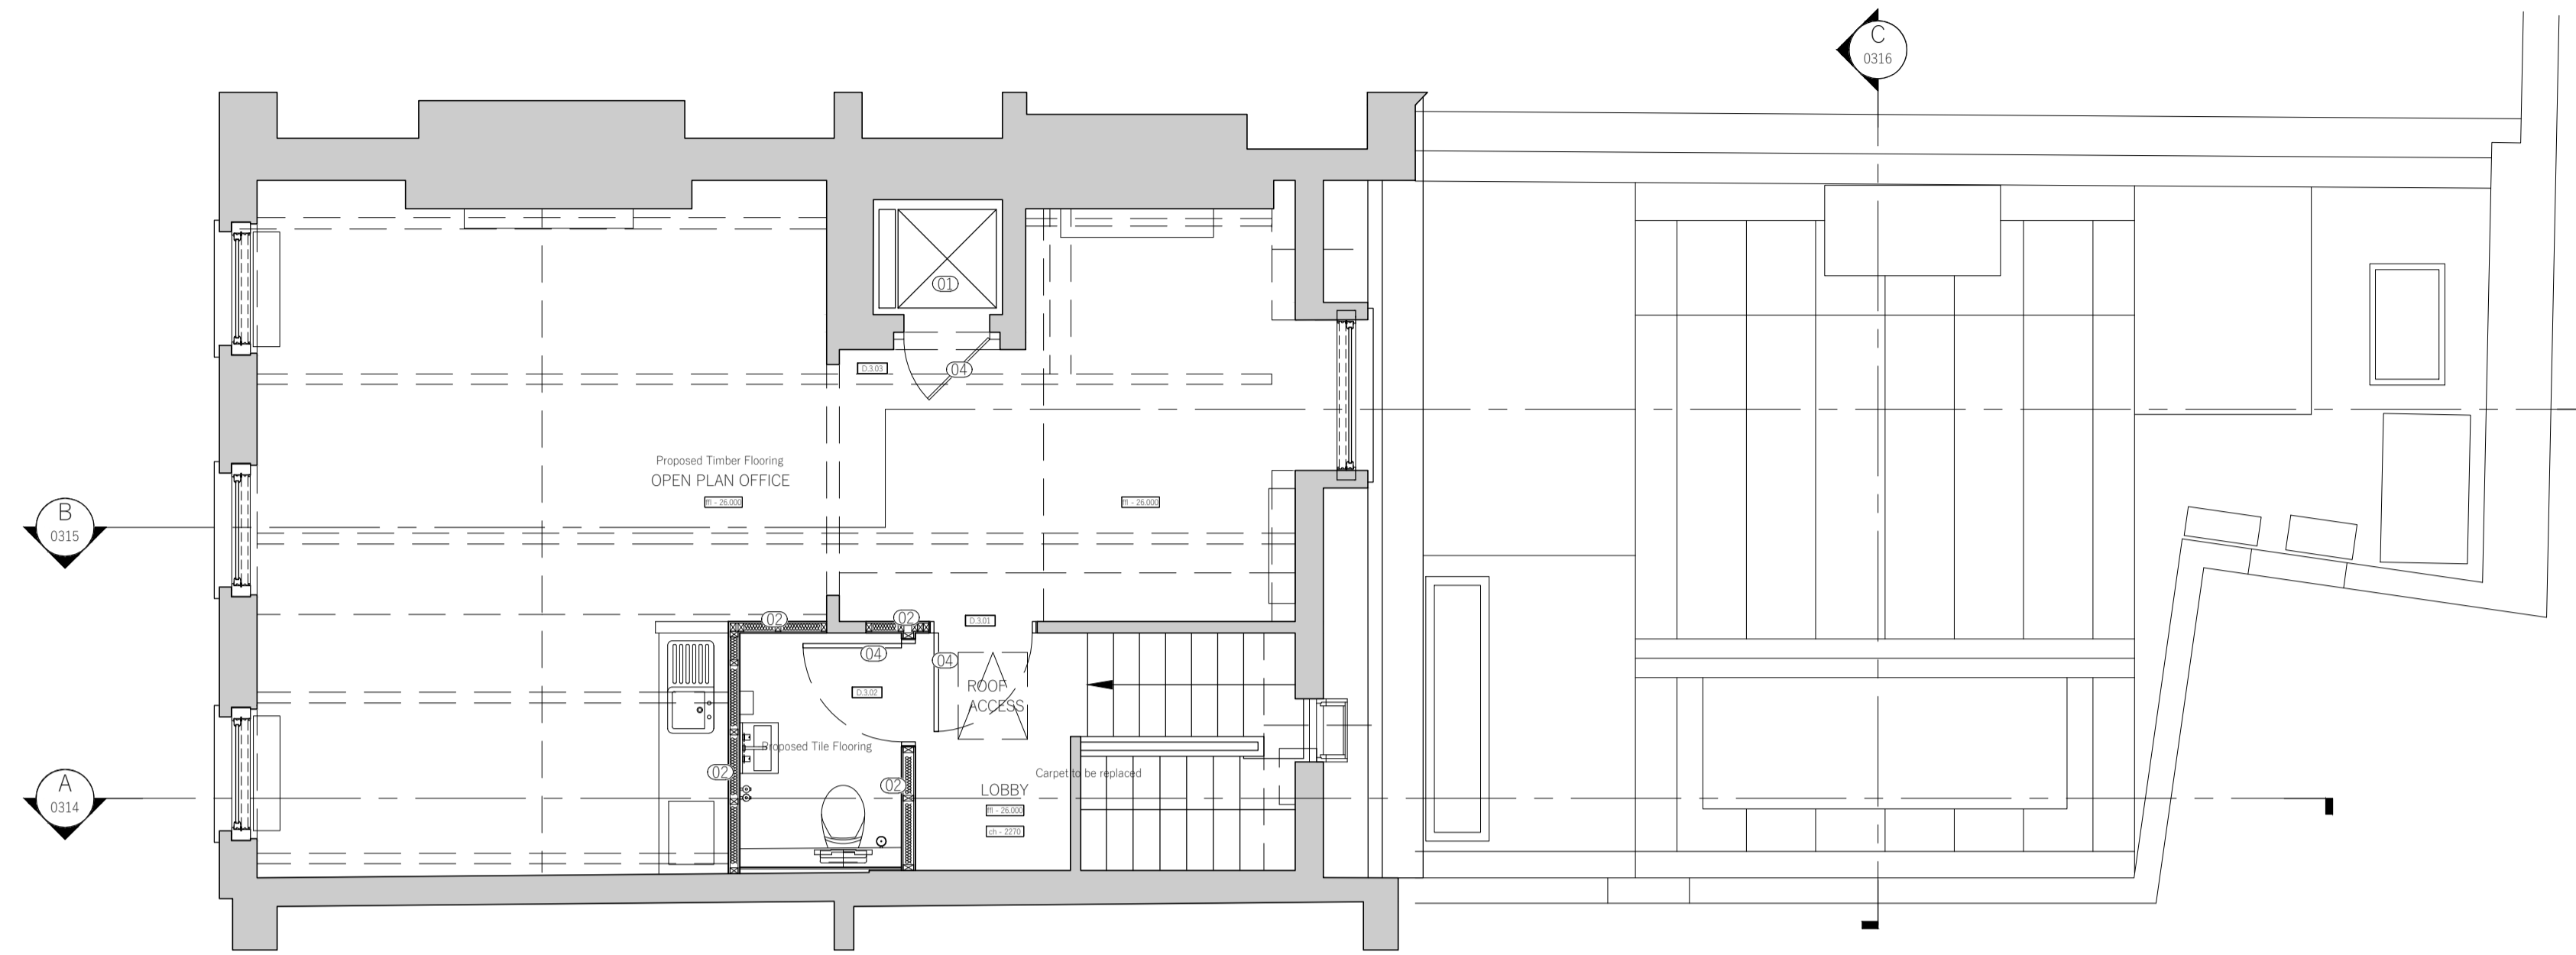

LEGEND	
	NEW WALL (MASONRY)
	NEW WALL (STUD)
	NEW WALL (GLAZING)
	NEW WALL (EXTERNAL, RENDER)

KEY	
	New lift car and equipment.
	New stud wall.
	New rendered masonry wall.
	New panelled door to match existing.
	New glazed screen & door(s)

**1** Proposed - Third Floor  
Scale 1:50

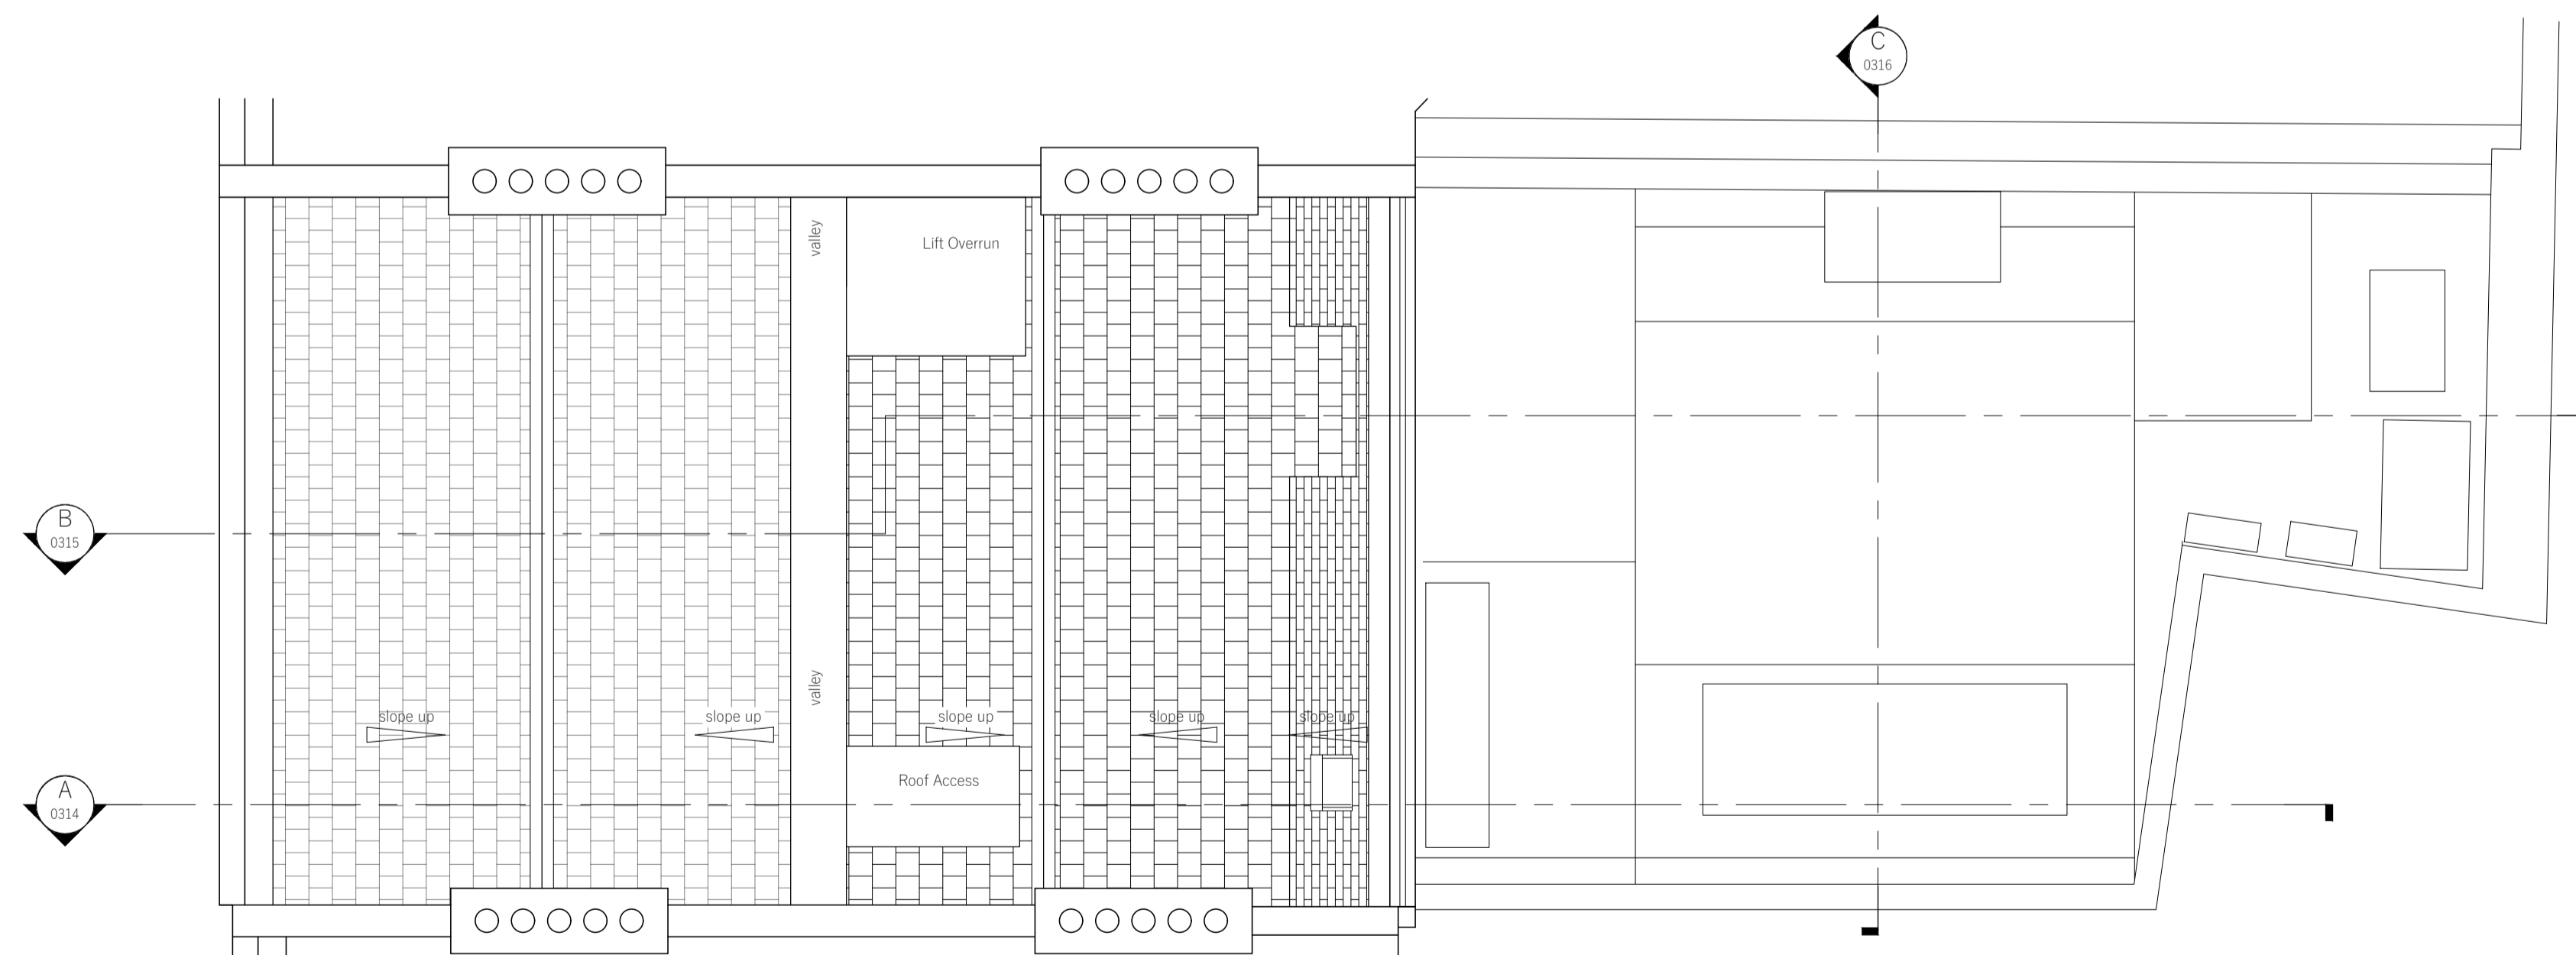

**2** Proposed - Roof Plan  
Scale 1:50

PL06	09.03.23	Widening of existing door openings omitted Replacement of existing doors omitted Proposed riser and all associated works omitted Proposed AHU and associated structure omitted	EHC	DB
PL05	28.10.22	REVISION TO NOTES, ISSUED FOR PLANNING	EH	MH
PL04	17.10.22	REVISION TO NOTES, ISSUED FOR PLANNING	EH	MH
PL03	11.04.22	Air Handling Unit support system revised ISSUED FOR PLANNING	MH	MH
PL02	16.03.22	MINOR REVISIONS, ISSUED FOR PLANNING	MH	MH
PL01	17.12.21	ISSUED FOR PLANNING	MH	MH
P01	14.12.21	Draft Issue For Comments	MH	MH

Rev	Date	Description	By	Chkd
-----	------	-------------	----	------

- Do not scale from this drawing except for the purposes of Planning. All dimensions are in mm unless otherwise stated.
- All levels and dimensions to be checked on site by contractor prior to commencing works. Report all discrepancies to DMBA.
- All works shall follow relevant current statutory regulations. Workmanship and material shall follow relevant British standards and specification and codes of practice.
- If this drawing is part of planning application, it should only be used for its purpose unless permission is sought from DMBA.
- DMBA is not responsible for the accuracy of any information incorporated into this drawing from other professionals; any clarifications or further information required regarding this information from other professionals should be acquired from the relevant consultant or representative.
- DMBA are to be informed, if there are any discrepancies between this drawing and other DMBA drawings or other consultants drawings.
- This drawing is to be read in conjunction with all other DMBA drawings, specifications and schedules and all relevant consultant and specialist drawings, specifications, and contract documentation.
- All work and site procedures are to comply with CDM requirements and regulations.
- This drawing is subject to copyright.

Title Proposed Third Floor & Roof

Project 33 Ely Place

Drawing Status Planning


Scale 1:50 at A1  
1:100 at A3

Proj No. Drawing No. Revision

20023 ELY-DMB-XX-XX-DR-A-0312 PL6






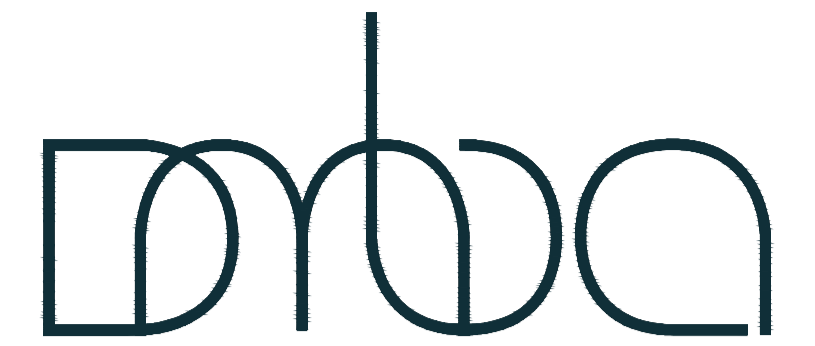

Studio 10  
6-8 Cole Street  
London SE1 4YH


contact@dmba.co.uk  
dmba.co.uk  
+44 20 3129 0700

Key Plan

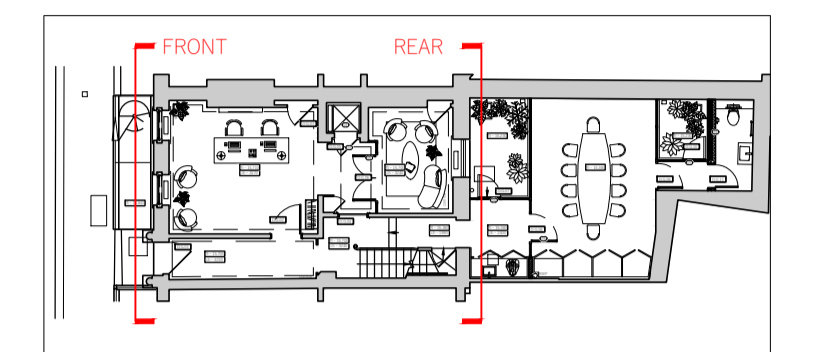


Notes

- For indicative floor build up details, please refer to DMBA drawing No. 20023-ELY-DMB-XX-XX-DR-A-4301

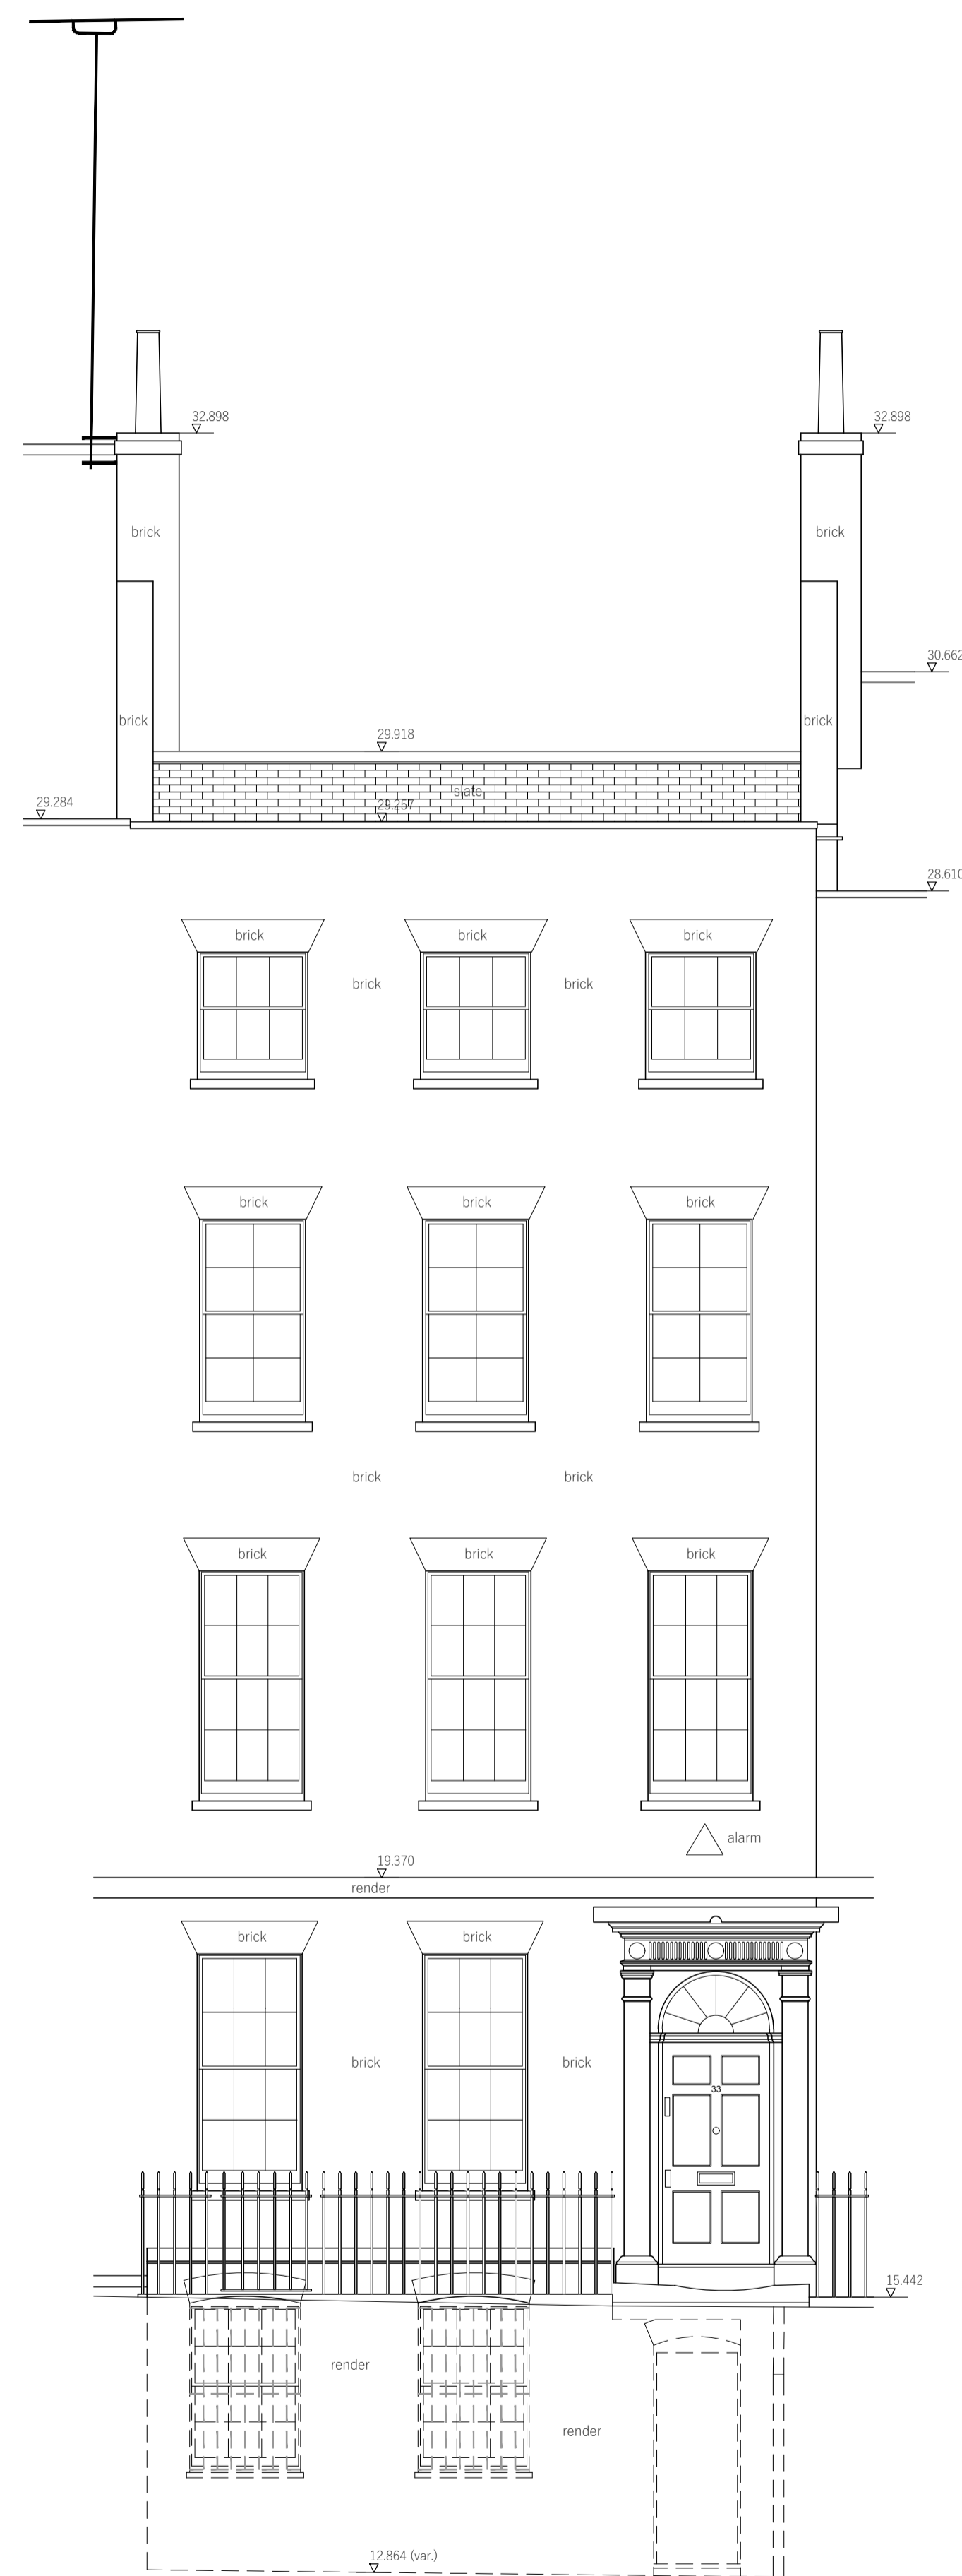

1 Proposed - Front Elevation  
Scale 1:50

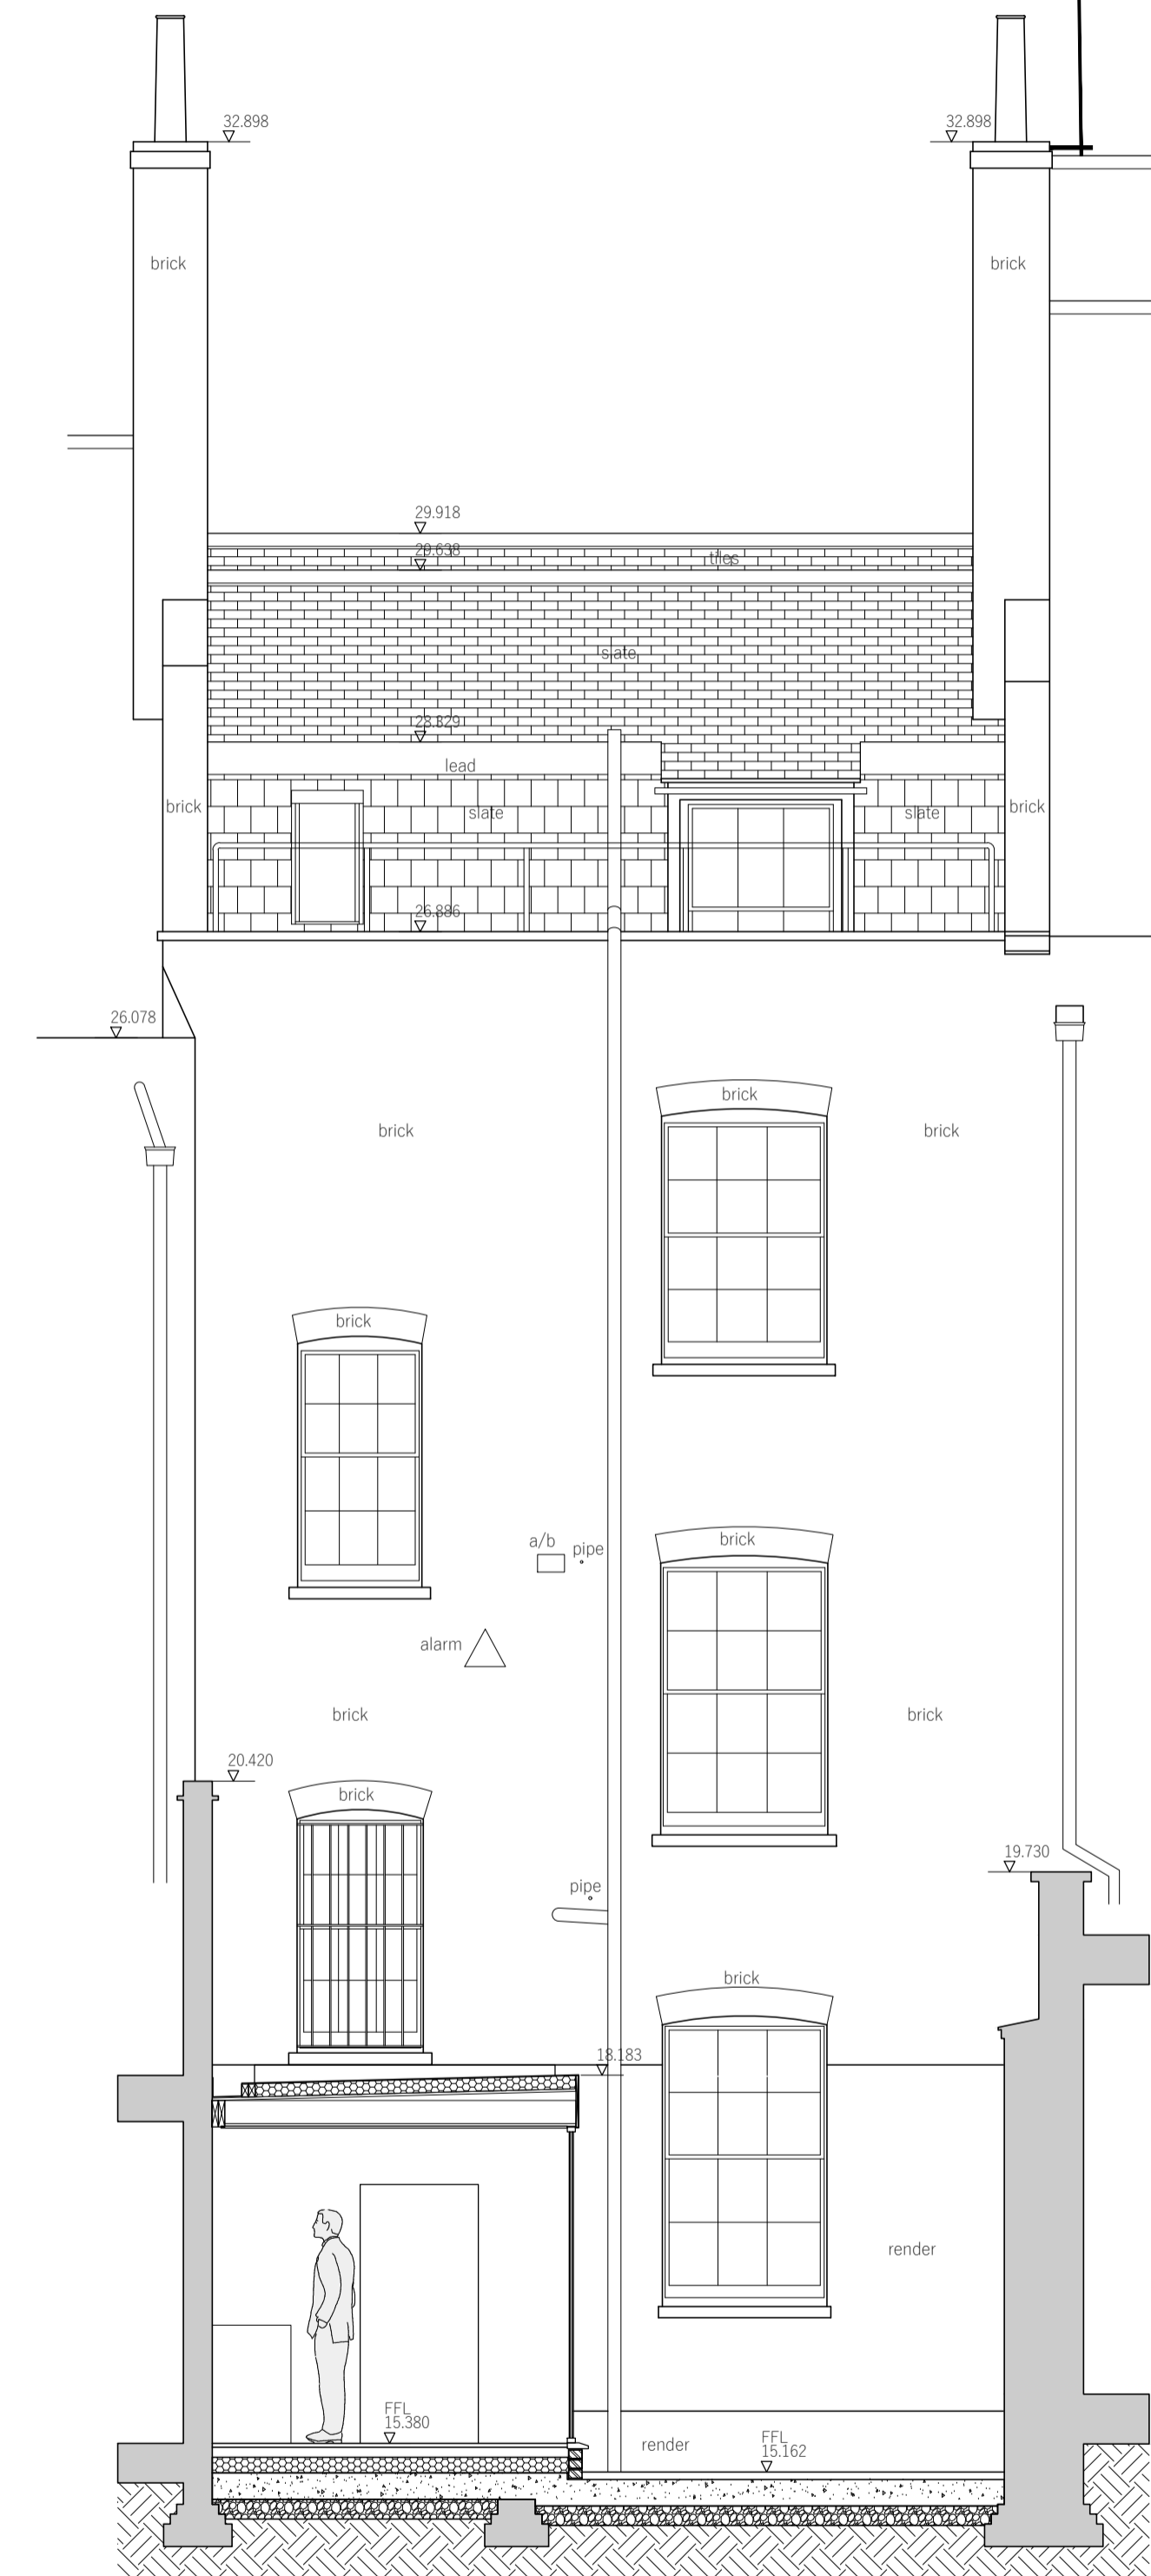

2 Proposed - Rear Elevation  
Scale 1:50

LEGEND	
	NEW WALL (MASONRY)
	NEW WALL (STUD)
	NEW WALL (GLAZING)
	NEW WALL (EXTERNAL, RENDER)

Rev	Date	Description	By	Chkd
PL04	09.03.23	Widening of existing door openings omitted Replacement of existing doors omitted Proposed riser and all associated works omitted Proposed AHU and associated structure omitted	EHC	DB
PL03	11.04.22	Air Handling Unit support system revised ISSUED FOR PLANNING	MH	MH
PL02	16.03.22	MINOR REVISIONS, ISSUED FOR PLANNING	MH	MH
PL01	17.12.21	ISSUED FOR PLANNING	MH	MH
P01	14.12.21	Draft Issue For Comments	MH	MH

- Do not scale from this drawing except for the purposes of Planning. All dimensions are in mm unless otherwise stated.
- All levels and dimensions to be checked on site by contractor prior to commencing works. Report all discrepancies to DMBA.
- All works shall follow relevant current statutory regulations. Workmanship and material shall follow relevant British standards and specification and codes of practice.
- If this drawing is part of planning application, it should only be used for its purpose unless permission is sought from DMBA.
- DMBA is not responsible for the accuracy of any information incorporated into this drawing from other professionals; any clarifications or further information required regarding this information from other professionals should be acquired from the relevant consultant or representative.
- DMBA are to be informed, if there are any discrepancies between this drawing and other DMBA drawings or other consultants drawings.
- This drawing is to be read in conjunction with all other DMBA drawings, specifications and schedules and all relevant consultant and specialist drawings, specifications, and contract documentation.
- All work and site procedures are to comply with CDM requirements and regulations.
- This drawing is subject to copyright.

Title Proposed Front & Rear Elevations


Project 33 Ely Place


Drawing Status Planning

Scale 1:50 at A1  
1:100 at A3

Proj No. Drawing No. Revision

20023 ELY-DMB-XX-XX-DR-A-0313 PL04

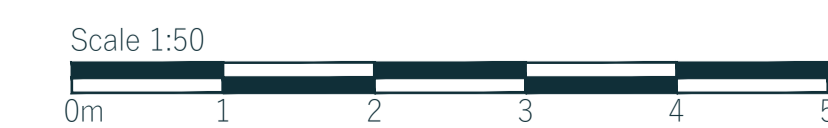


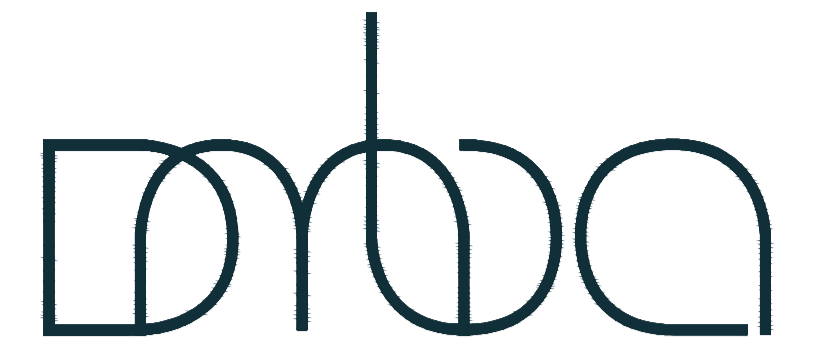

Studio 10  
6-8 Cole Street  
London SE1 4YH

contact@dmba.co.uk  
dmba.co.uk  
+44 20 3129 0700


Key Plan

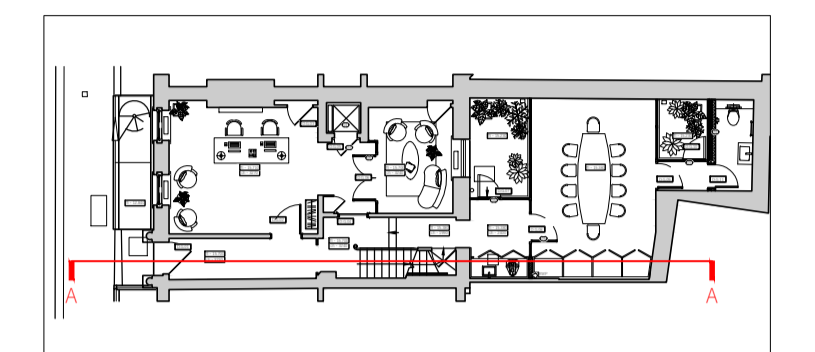

LEGEND	
	NEW WALL (MASONRY)
	NEW WALL (STUD)
	NEW WALL (GLAZING)
	NEW WALL (EXTERNAL RENDER)

Notes

- For indicative floor build up details, please refer to DMBA drawing No. 20023-ELY-DMB-XX-XX-DR-A-4301

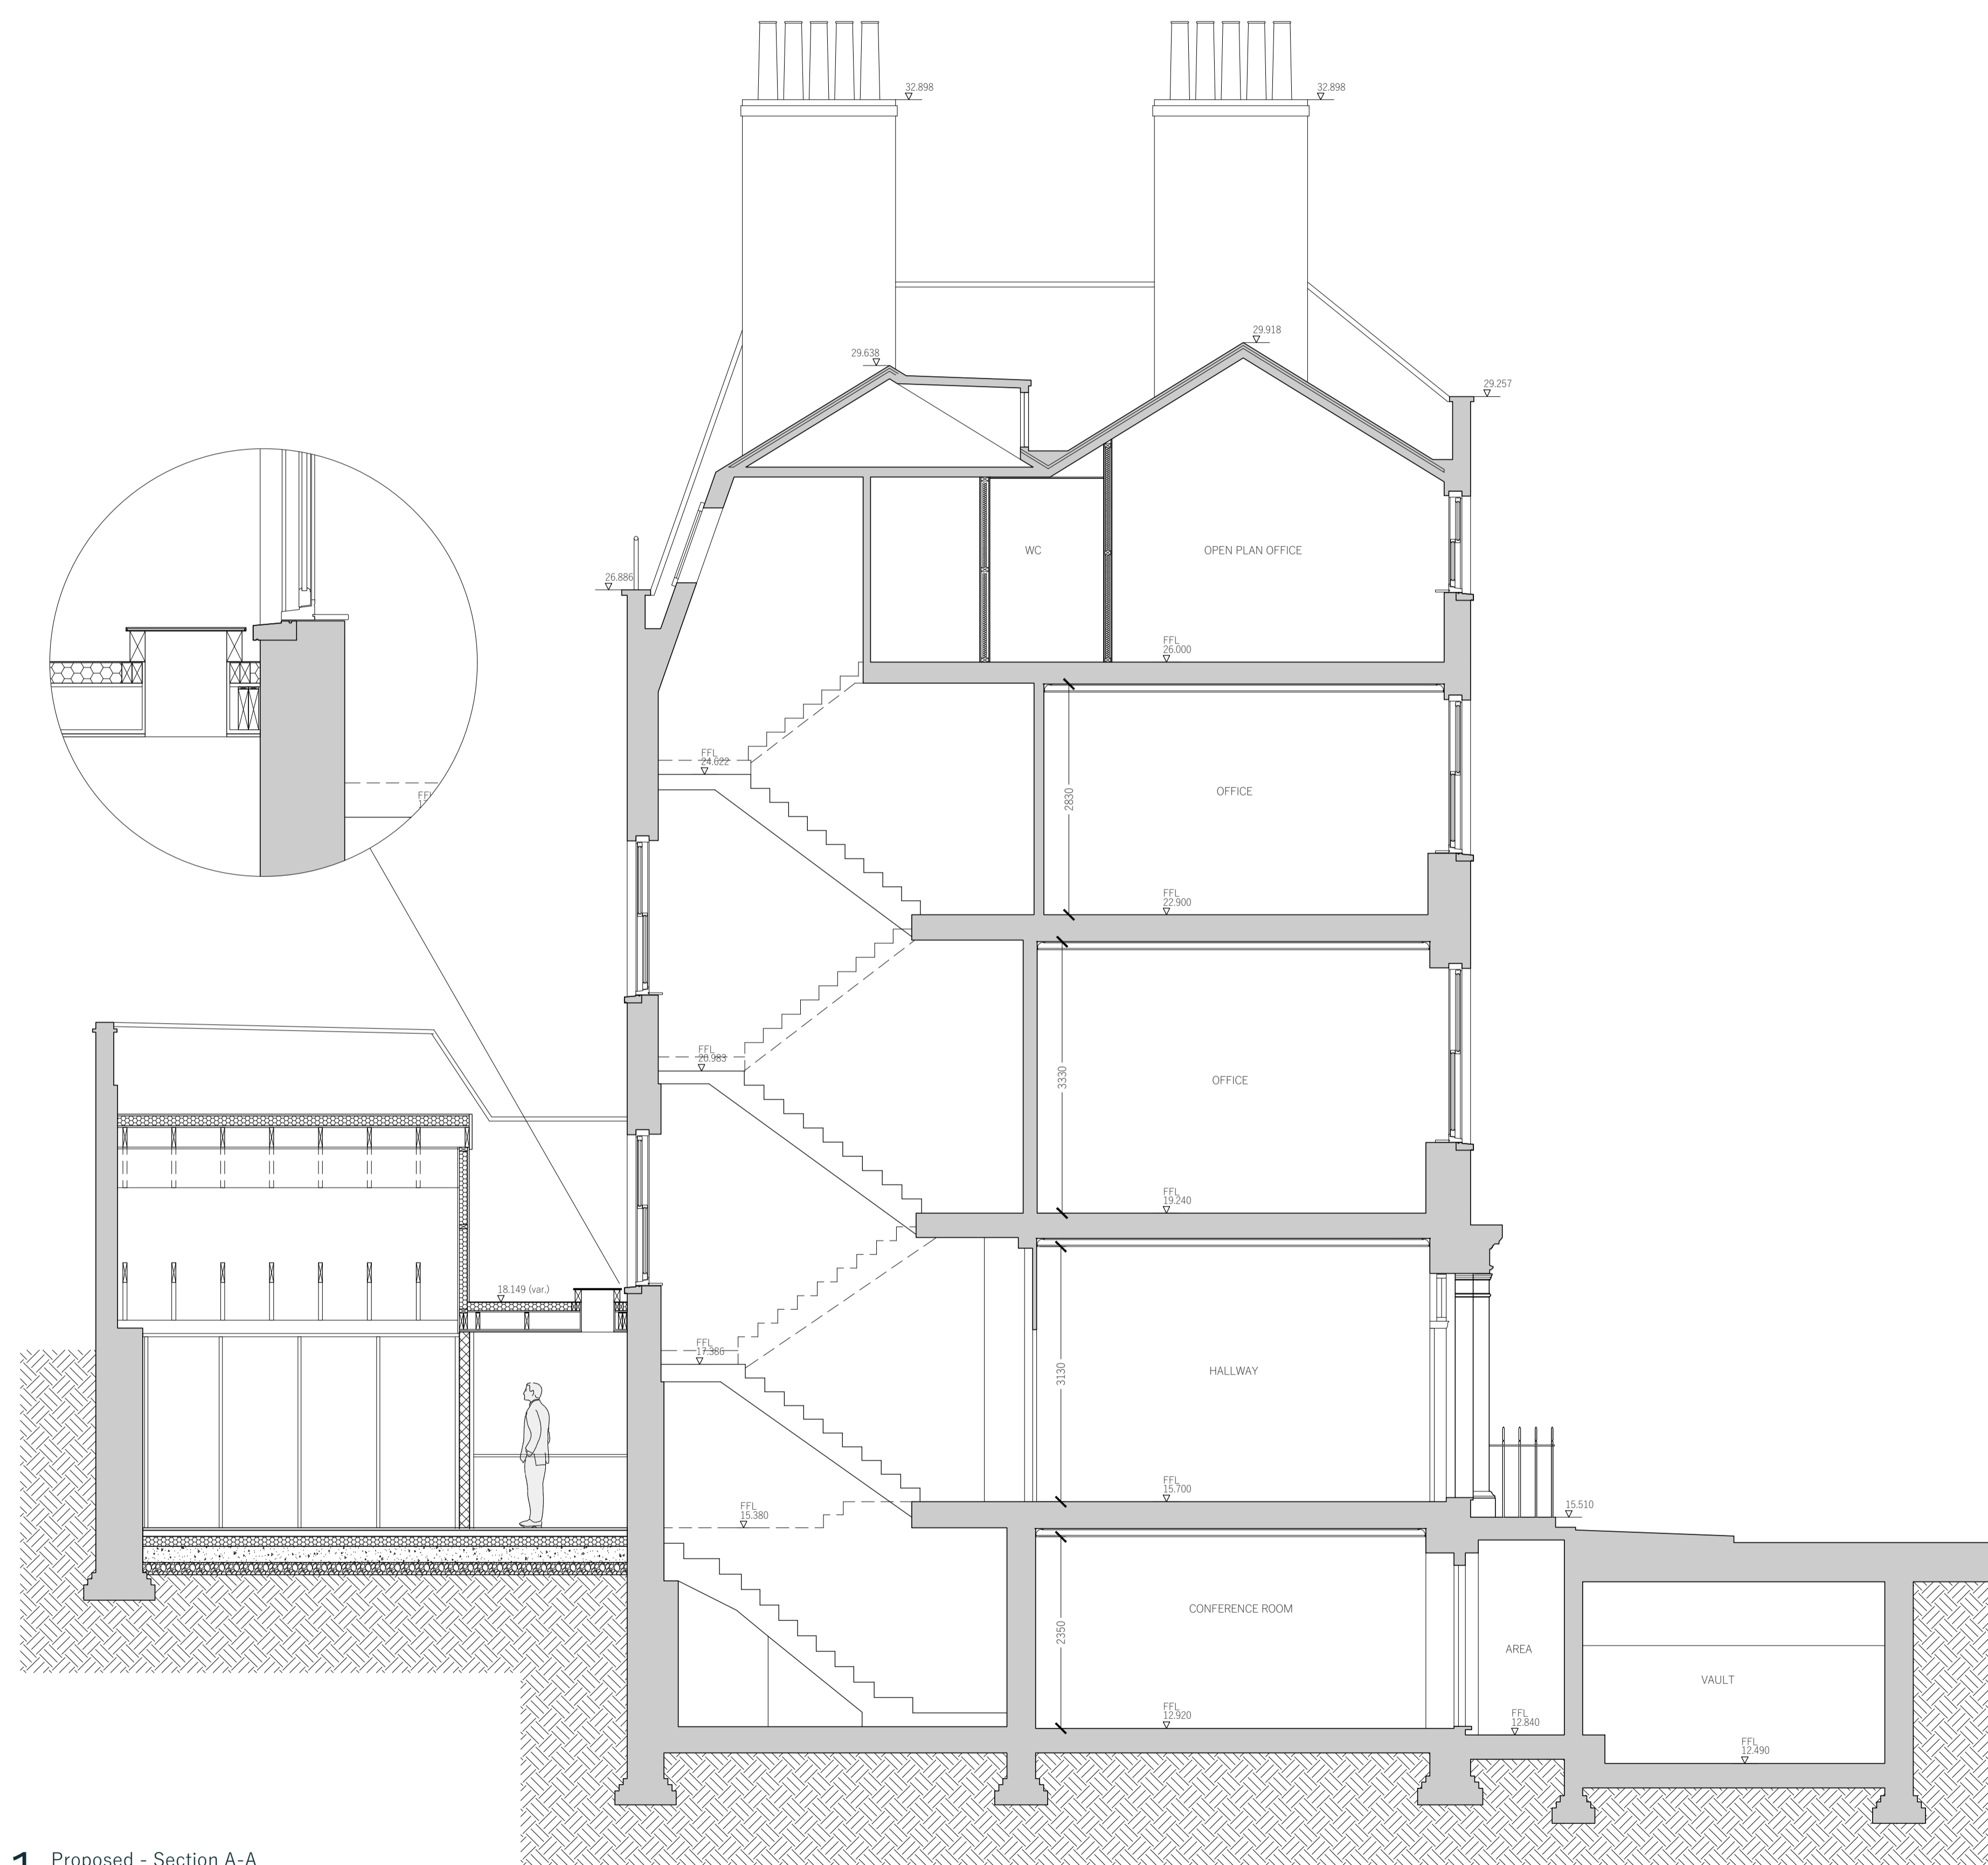

1 Proposed - Section A-A  
Scale 1:50

PL05	09.03.23	Widening of existing door openings omitted Replacement of existing doors omitted Proposed riser and all associated works omitted Proposed AHU and associated structure omitted	EHC	DB
PL04	11.04.22	Air Handling Unit support system revised ISSUED FOR PLANNING	MH	MH
PL03	21.03.22	CEILINGS REVISED, ISSUED FOR PLANNING	MH	MH
PL02	16.03.22	CEILINGS REVISED, ISSUED FOR PLANNING	MH	MH
PL01	17.12.21	ISSUED FOR PLANNING	MH	MH
P01	14.12.21	Draft Issue For Comments	MH	MH

Rev	Date	Description	By	Chkd
1		Do not scale from this drawing except for the purposes of Planning. All dimensions are in mm unless otherwise stated. All levels and dimensions to be checked on site by contractor prior to commencing works. Report all discrepancies to DMBA. All works shall follow relevant current statutory regulations. Workmanship and material shall follow relevant British standards and specification and codes of practice. If this drawing is part of planning application, it should only be used for its purpose unless permission is sought from DMBA. DMBA is not responsible for the accuracy of any information incorporated into this drawing from other professionals; any clarifications or further information required regarding this information from other professionals should be acquired from the relevant consultant or representative. DMBA are to be informed, if there are any discrepancies between this drawing and other DMBA drawings or other consultants drawings. This drawing is to be read in conjunction with all other DMBA drawings, specifications and schedules and all relevant consultant and specialist drawings, specifications, and contract documentation. All work and site procedures are to comply with CDM requirements and regulations. This drawing is subject to copyright.		

Title Proposed - Section A-A

Project 33 Ely Place

Drawing Status Planning


Scale 1:50 at A1  
1:100 at A3

Proj No. Drawing No. Revision

20023 ELY-DMB-XX-XX-DR-A-0314 PL05






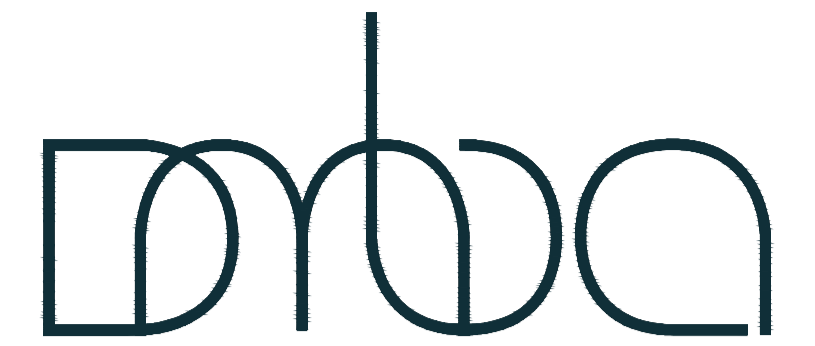

Studio 10  
6-8 Cole Street  
London SE1 4YH

contact@dmba.co.uk  
dmba.co.uk  
+44 20 3129 0700

Key Plan

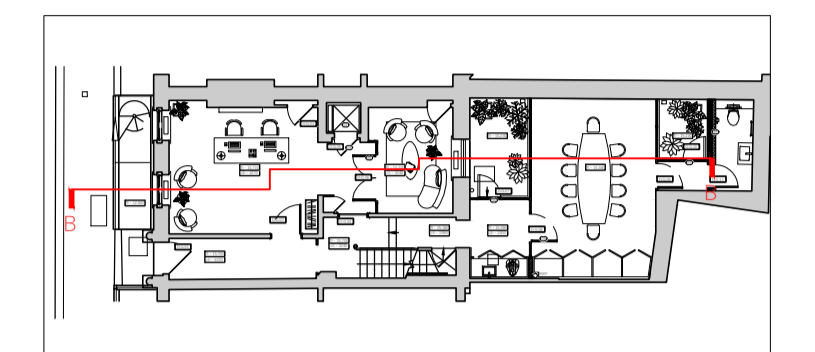

LEGEND	
	NEW WALL (MASONRY)
	NEW WALL (STUD)
	NEW WALL (GLAZING)
	NEW WALL (EXTERNAL RENDER)

Notes

- For indicative floor build up details, please refer to DMBA drawing No. 20023-ELY-DMB-XX-XX-DR-A-4301



1 Proposed - Section B-B  
Scale 1:50

PL04	09.03.23	Widening of existing door openings omitted Replacement of existing doors omitted Proposed riser and all associated works omitted Proposed AHU and associated structure omitted	EHC	DB
------	----------	---	-----	----

PL03	11.04.22	Air Handling Unit support system revised ISSUED FOR PLANNING	MH	MH
------	----------	---	----	----

PL02	16.03.22	CEILING REVISED. ISSUED FOR PLANNING	MH	MH
------	----------	--------------------------------------	----	----

PL01	17.12.21	ISSUED FOR PLANNING	MH	MH
------	----------	---------------------	----	----

P01	14.12.21	Draft Issue For Comments	MH	MH
-----	----------	--------------------------	----	----

Rev	Date	Description	By	Chkd
-----	------	-------------	----	------

- Do not scale from this drawing except for the purposes of Planning. All dimensions are in mm unless otherwise stated.
- All levels and dimensions to be checked on site by contractor prior to commencing works. Report all discrepancies to DMBA.
- All works shall follow relevant current statutory regulations. Workmanship and material shall follow relevant British standards and specification and codes of practice.
- If this drawing is part of planning application, it should only be used for its purpose unless permission is sought from DMBA.
- DMBA is not responsible for the accuracy of any information incorporated into this drawing from other professionals; any clarifications or further information required regarding this information from other professionals should be acquired from the relevant consultant or representative.
- DMBA are to be informed, if there are any discrepancies between this drawing and other DMBA drawings or other consultants drawings.
- This drawing is to be read in conjunction with all other DMBA drawings, specifications and schedules and all relevant consultant and specialist drawings, specifications, and contract documentation.
- All work and site procedures are to comply with CDM requirements and regulations.
- This drawing is subject to copyright.

Title Proposed - Section B-B

Project 33 Ely Place


Drawing Status Planning

Scale 1:50 at A1  
1:100 at A3

Proj No. Drawing No. Revision

20023 ELY-DMB-XX-XX-DR-A-0315 PL04




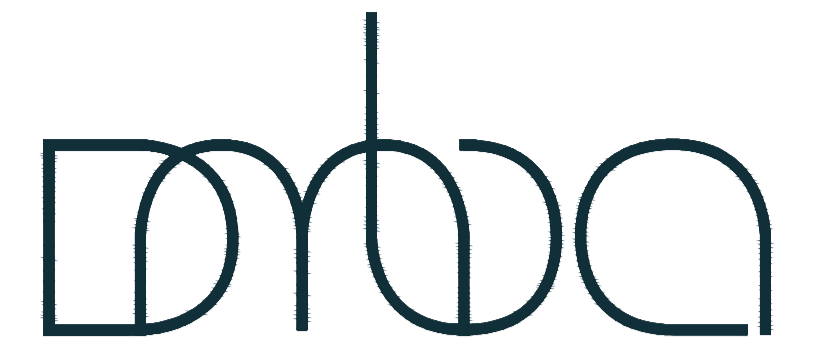

Studio 10  
6-8 Cole Street  
London SE1 4YH

contact@dmba.co.uk  
dmba.co.uk  
+44 20 3129 0700


Key Plan

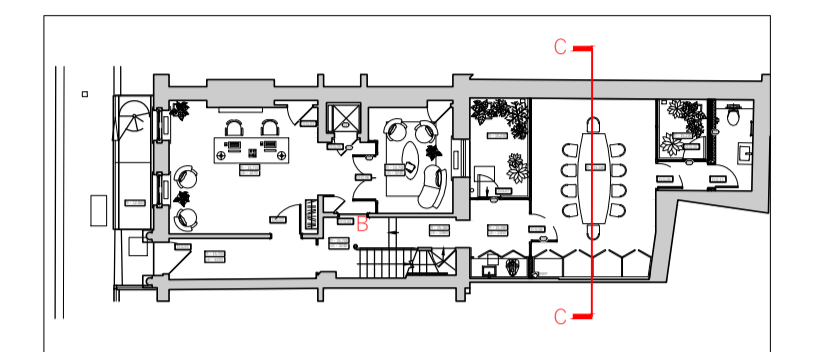

LEGEND	
	NEW WALL (MASONRY)
	NEW WALL (STUD)
	NEW WALL (GLAZING)
	NEW WALL (EXTERNAL, RENDER)

Notes

- For indicative floor build up details, please refer to DMBA drawing No. 20023-ELY-DMB-XX-XX-DR-A-4301

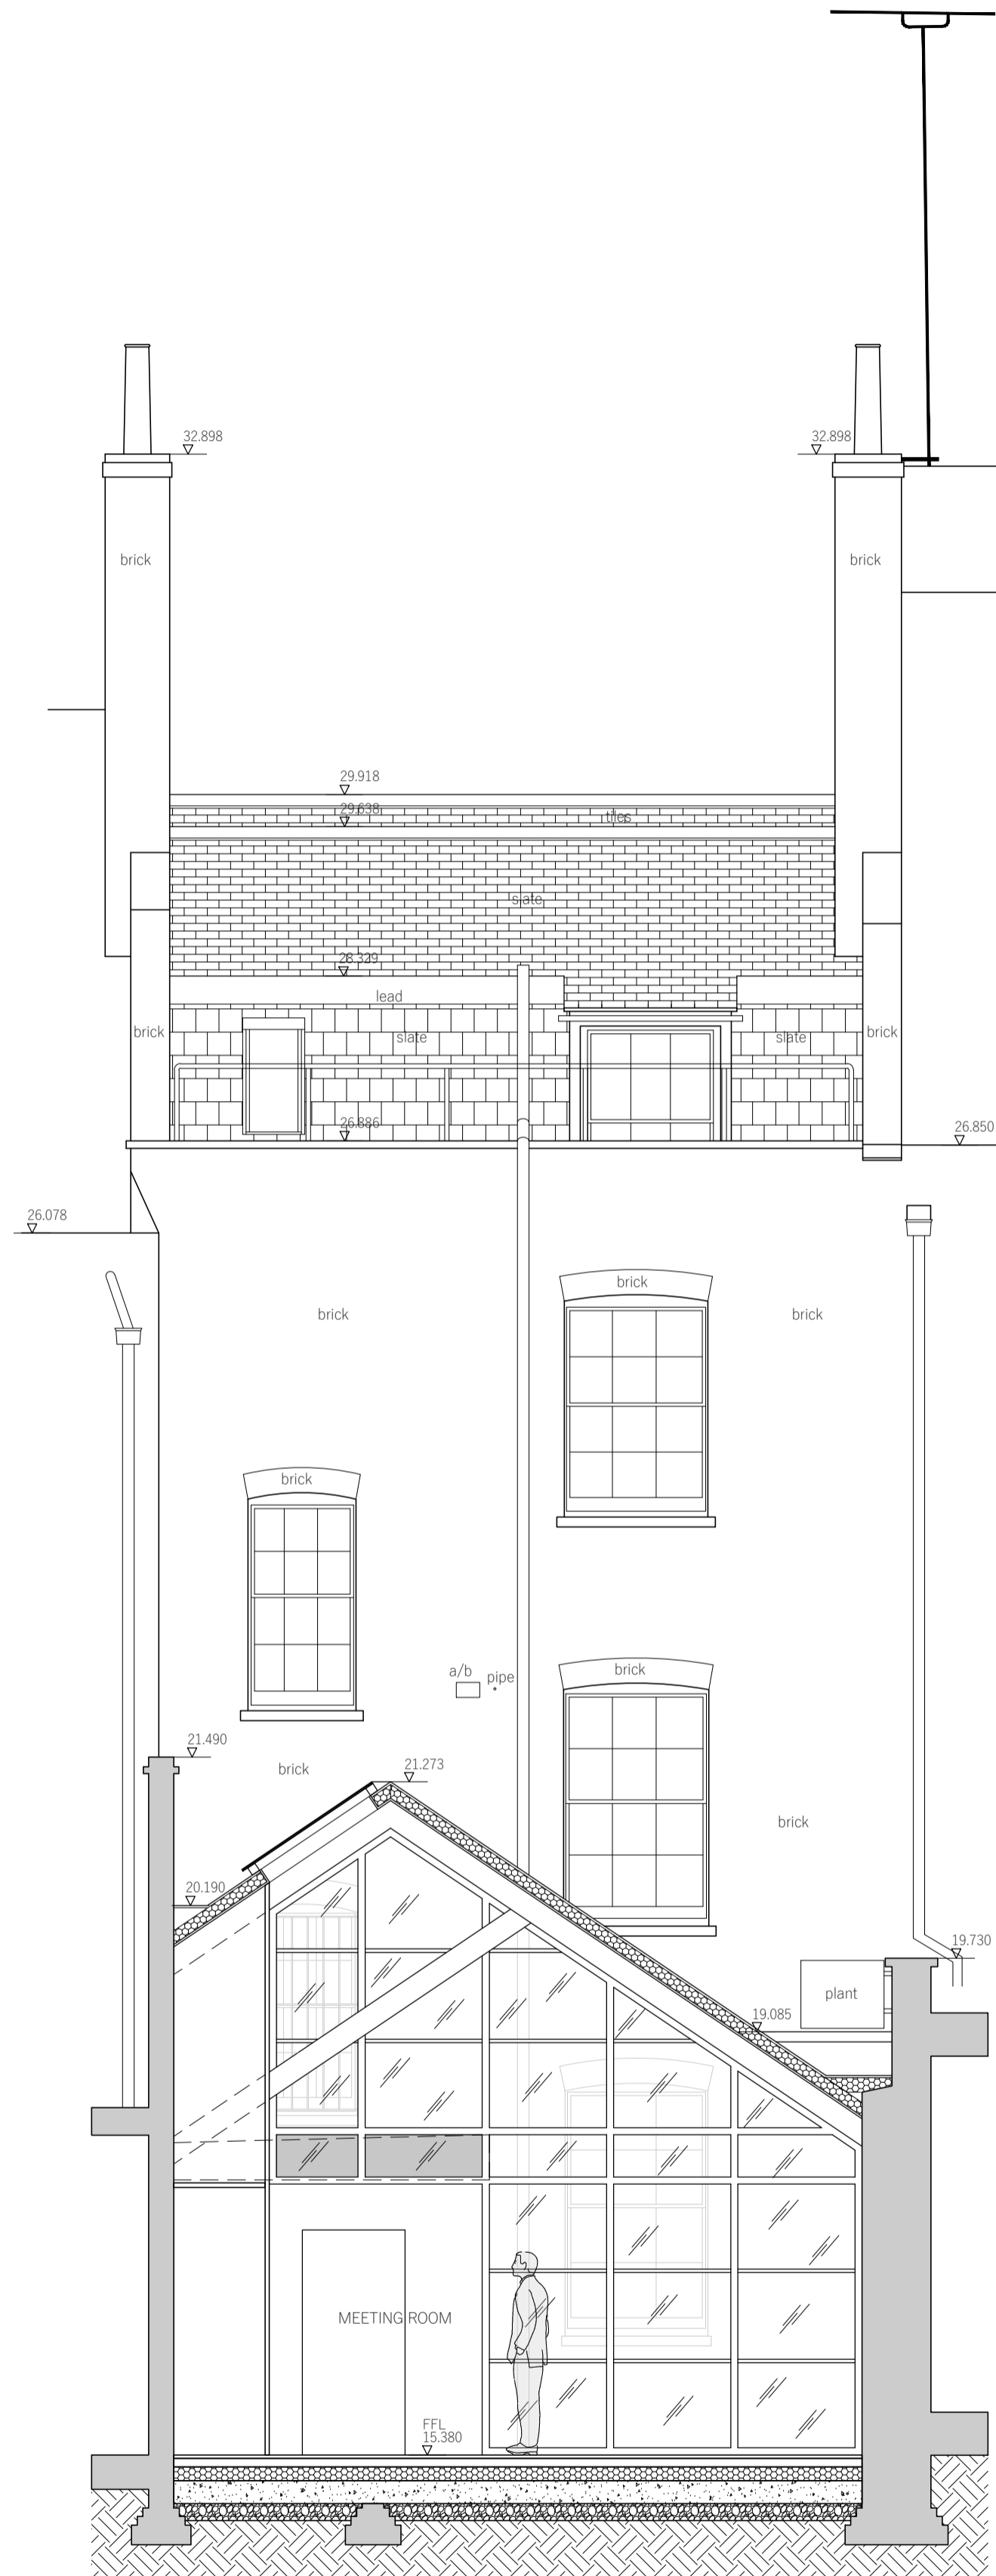

**1** Proposed - Section C\_C  
Scale 1:50

PL04	09.03.23	Widening of existing door openings omitted Replacement of existing doors omitted Proposed stair and all associated works omitted Proposed AHU and associated structure omitted	EHC	DB
PL03	11.04.22	Air Handling Unit support system revised ISSUED FOR PLANNING	MH	MH
PL02	16.03.22	MINOR REVISIONS, ISSUED FOR PLANNING	MH	MH
PL01	17.12.21	ISSUED FOR PLANNING	MH	MH
PD1	14.12.21	Draft Issue For Comments	MH	MH

Rev	Date	Description	By	Chkd
-----	------	-------------	----	------

- Do not scale from this drawing except for the purposes of Planning. All dimensions are in mm unless otherwise stated.
- All levels and dimensions to be checked on site by contractor prior to commencing works. Report all discrepancies to DMBA.
- All works shall follow relevant current statutory regulations. Workmanship and material shall follow relevant British standards and specification and codes of practice.
- If this drawing is part of planning application, it should only be used for its purpose unless permission is sought from DMBA.
- DMBA is not responsible for the accuracy of any information incorporated into this drawing from other professionals; any clarifications or further information required regarding this information from other professionals should be acquired from the relevant consultant or representative.
- DMBA are to be informed, if there are any discrepancies between this drawing and other DMBA drawings or other consultants drawings.
- This drawing is to be read in conjunction with all other DMBA drawings, specifications and schedules and all relevant consultant and specialist drawings, specifications, and contract documentation.
- All work and site procedures are to comply with CDM requirements and regulations.
- This drawing is subject to copyright.

Title Proposed - Section C-C

Project 33 Ely Place


Drawing Status Planning

Scale 1:50 at A1  
1:100 at A3

Proj No. Drawing No. Revision


20023 ELY-DMB-XX-XX-DR-A-0316 PL04



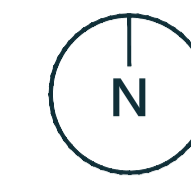

Studio 10  
6-8 Cole Street  
London SE1 4YH

contact@dmba.co.uk  
dmba.co.uk  
+44 20 3129 0700

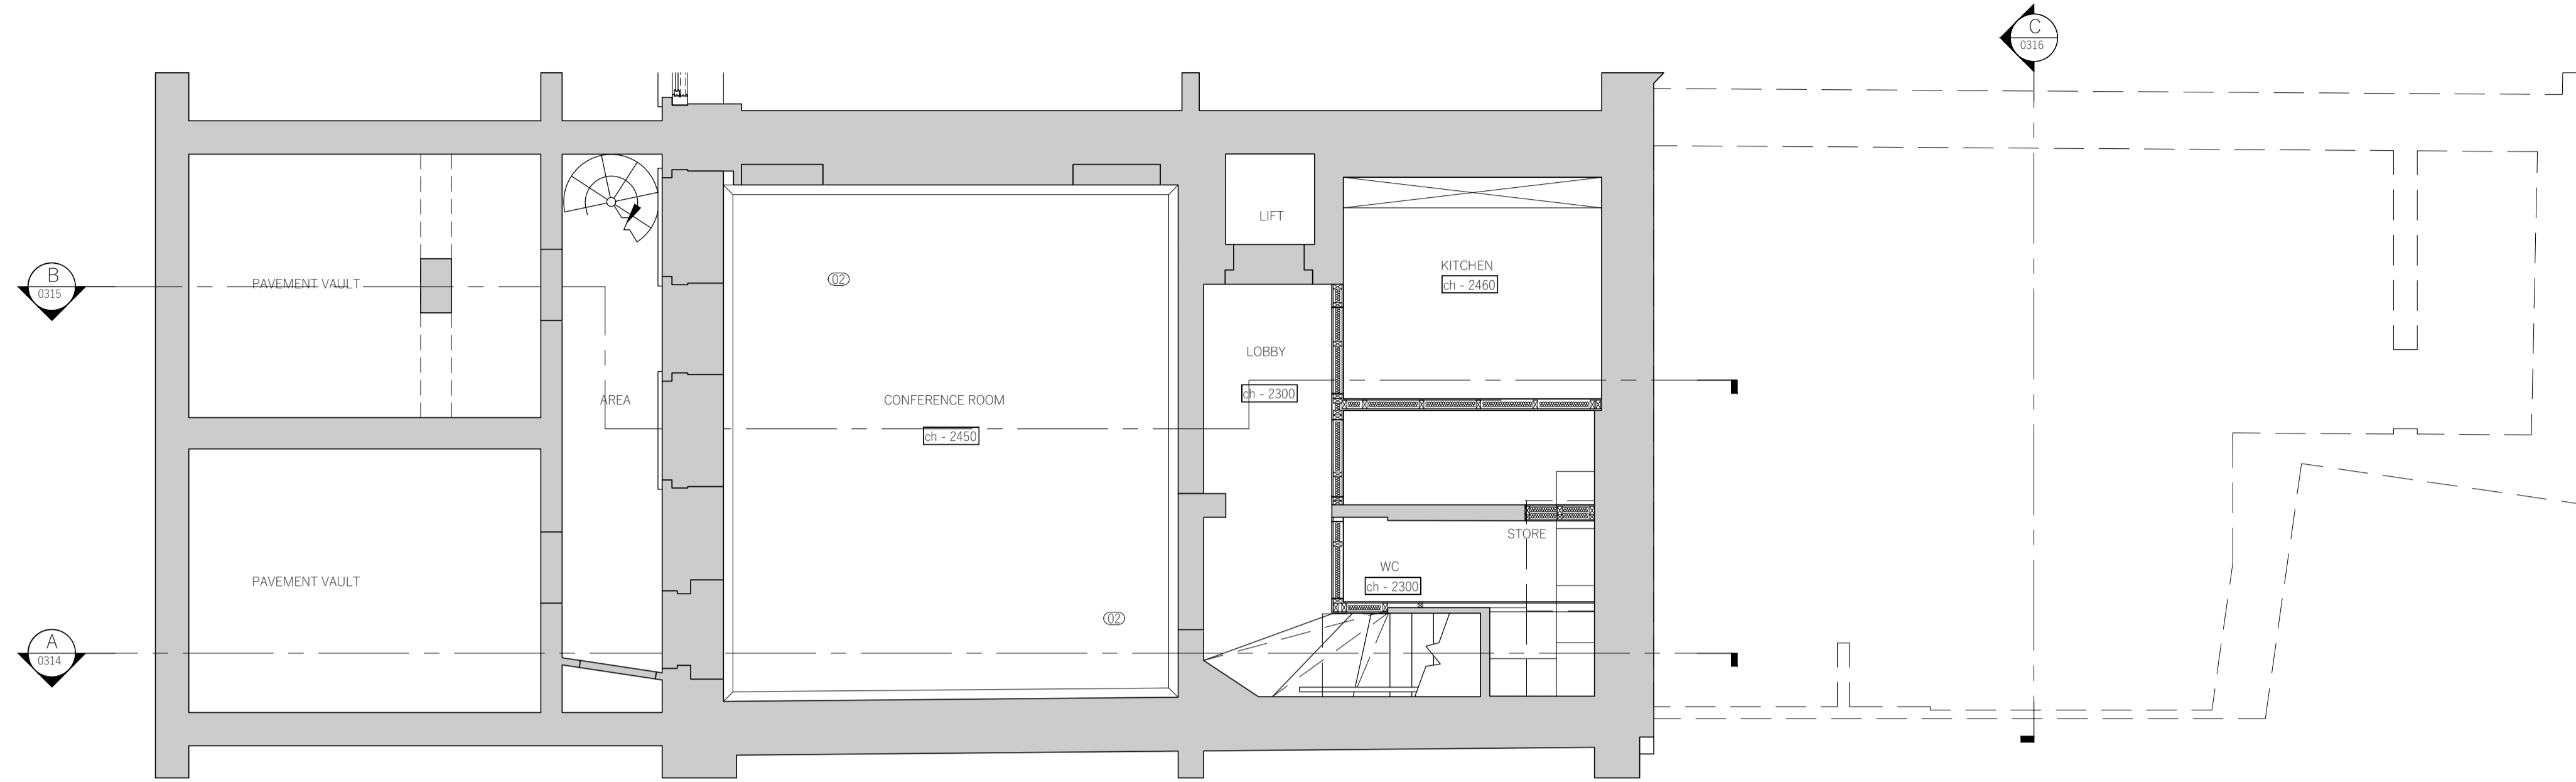

LEGEND	
	NEW WALL (MASONRY)
	NEW WALL (STUD)
	NEW WALL (GLAZING)
	NEW WALL (EXTERNAL, RENDER)

KEY	
	01 New coving to match existing.
	02 Existing ceiling & coving retained.


Key Plan



Notes

- 1.

**1** Proposed - Lower Ground Floor  
Scale 1:50

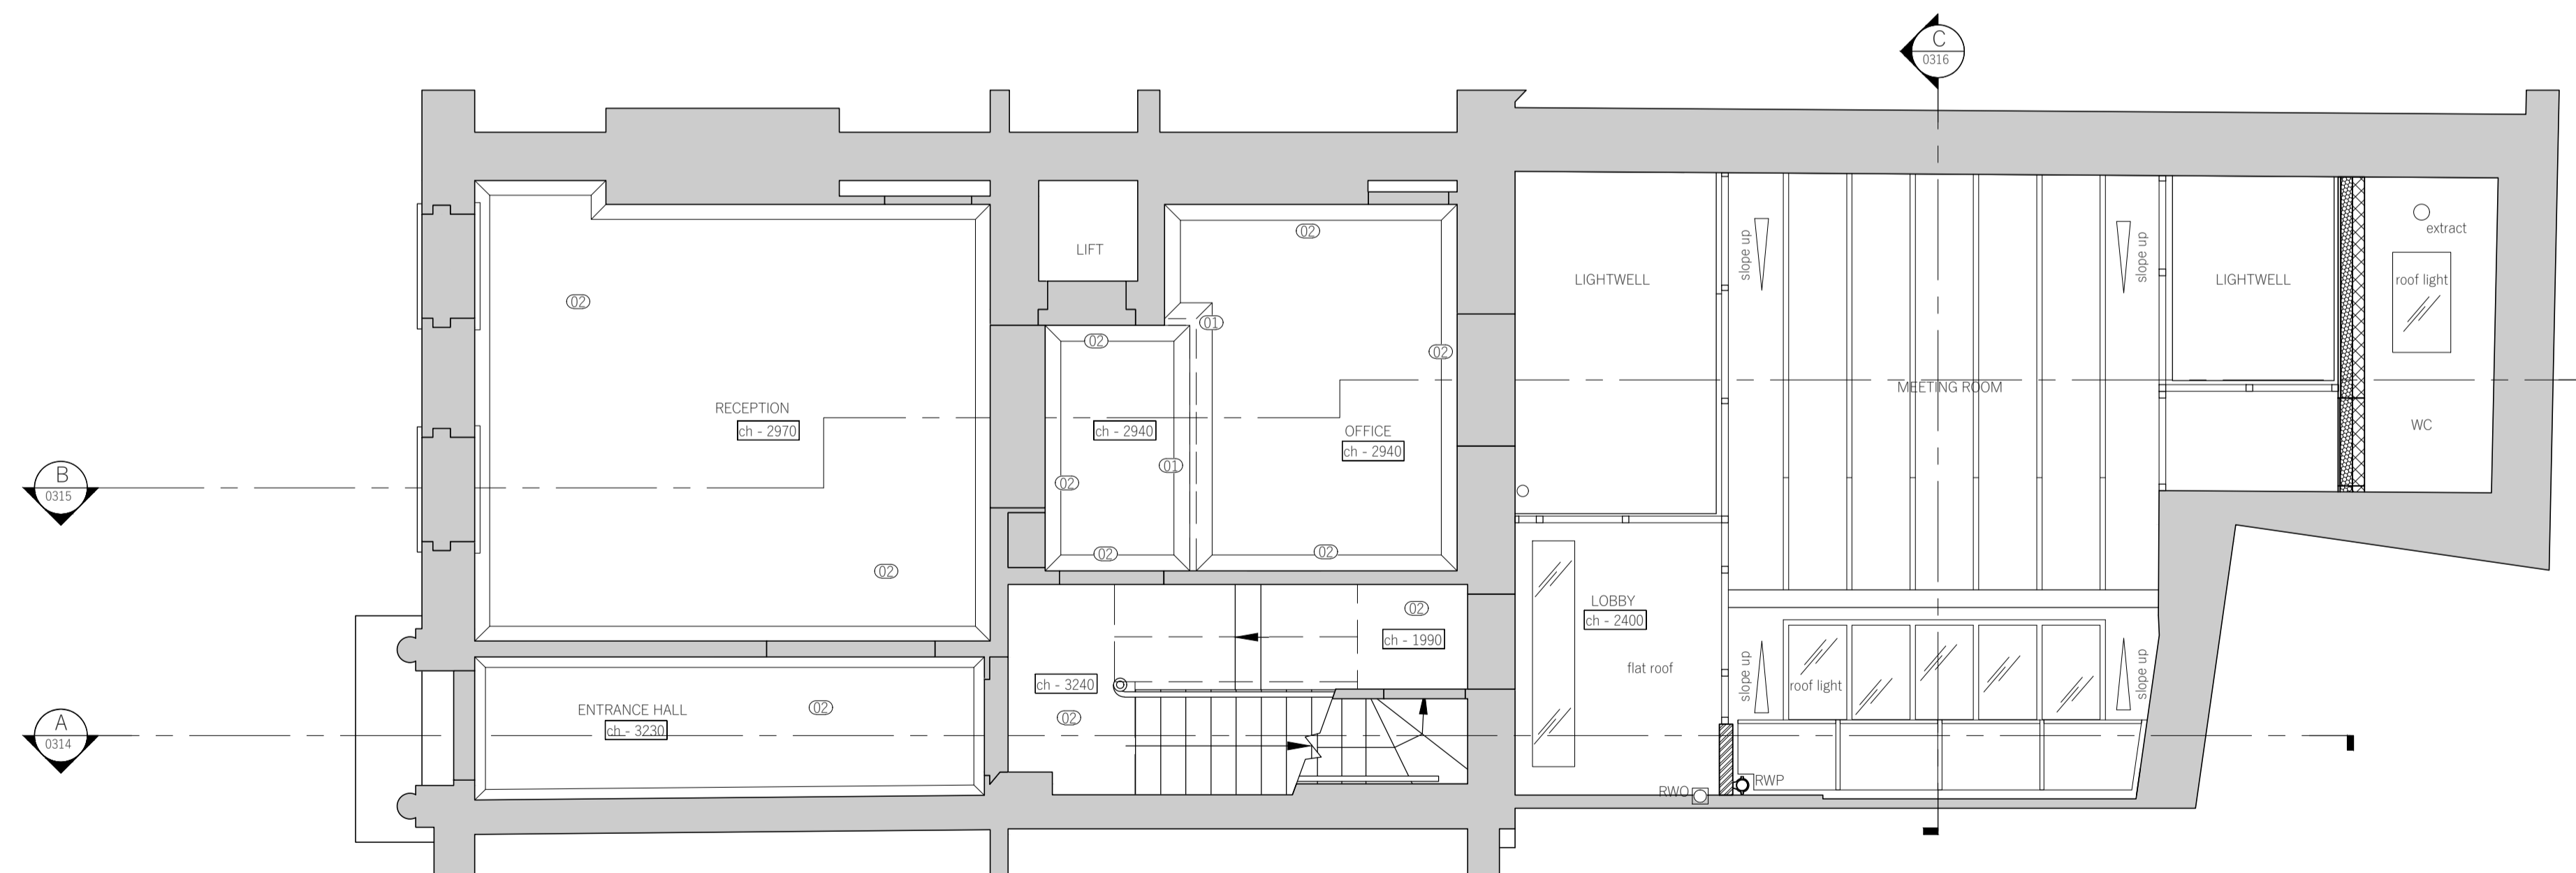

PL02	09.03.23	Widening of existing door openings omitted Replacement of existing doors omitted Proposed riser and all associated works omitted Proposed AHU and associated structure omitted	EHC	DB
PL01	16.03.22	MINOR REVISIONS, ISSUED FOR PLANNING	MH	MH
PD1	14.02.22	Draft Issue For Comments	MH	MH

Rev	Date	Description	By	Chkd
-----	------	-------------	----	------

1. Do not scale from this drawing except for the purposes of Planning. All dimensions are in mm unless otherwise stated.
2. All levels and dimensions to be checked on site by contractor prior to commencing works. Report all discrepancies to DMBA.
3. All works shall follow relevant current statutory regulations. Workmanship and material shall follow relevant British standards and specification and codes of practice.
4. If this drawing is part of planning application, it should only be used for its purpose unless permission is sought from DMBA.
5. DMBA is not responsible for the accuracy of any information incorporated into this drawing from other professionals; any clarifications or further information required regarding this information from other professionals should be acquired from the relevant consultant or representative.
6. DMBA are to be informed, if there are any discrepancies between this drawing and other DMBA drawings or other consultants drawings.
7. This drawing is to be read in conjunction with all other DMBA drawings, specifications and schedules and all relevant consultant and specialist drawings, specifications, and contract documentation.
8. All work and site procedures are to comply with CDM requirements and regulations.
9. This drawing is subject to copyright.

**2** Proposed - Ground Floor  
Scale 1:50



Title Proposed Lower & Ground Floor RCP

Project 33 Ely Place


Drawing Status Planning

Scale 1:50 at A1  
1:100 at A3

Proj No. Drawing No. Revision

20023 ELY-DMB-XX-XX-DR-A-3501 PL02



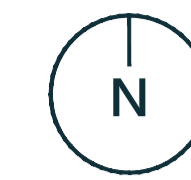

Studio 10  
6-8 Cole Street  
London SE1 4YH

contact@dmba.co.uk  
dmba.co.uk  
+44 20 3129 0700

Key Plan




LEGEND	
	NEW WALL (MASONRY)
	NEW WALL (STUD)
	NEW WALL (GLAZING)
	NEW WALL (EXTERNAL, RENDER)


KEY	
	New coving to match existing.
	Existing ceiling & coving retained.

Notes

- 1.

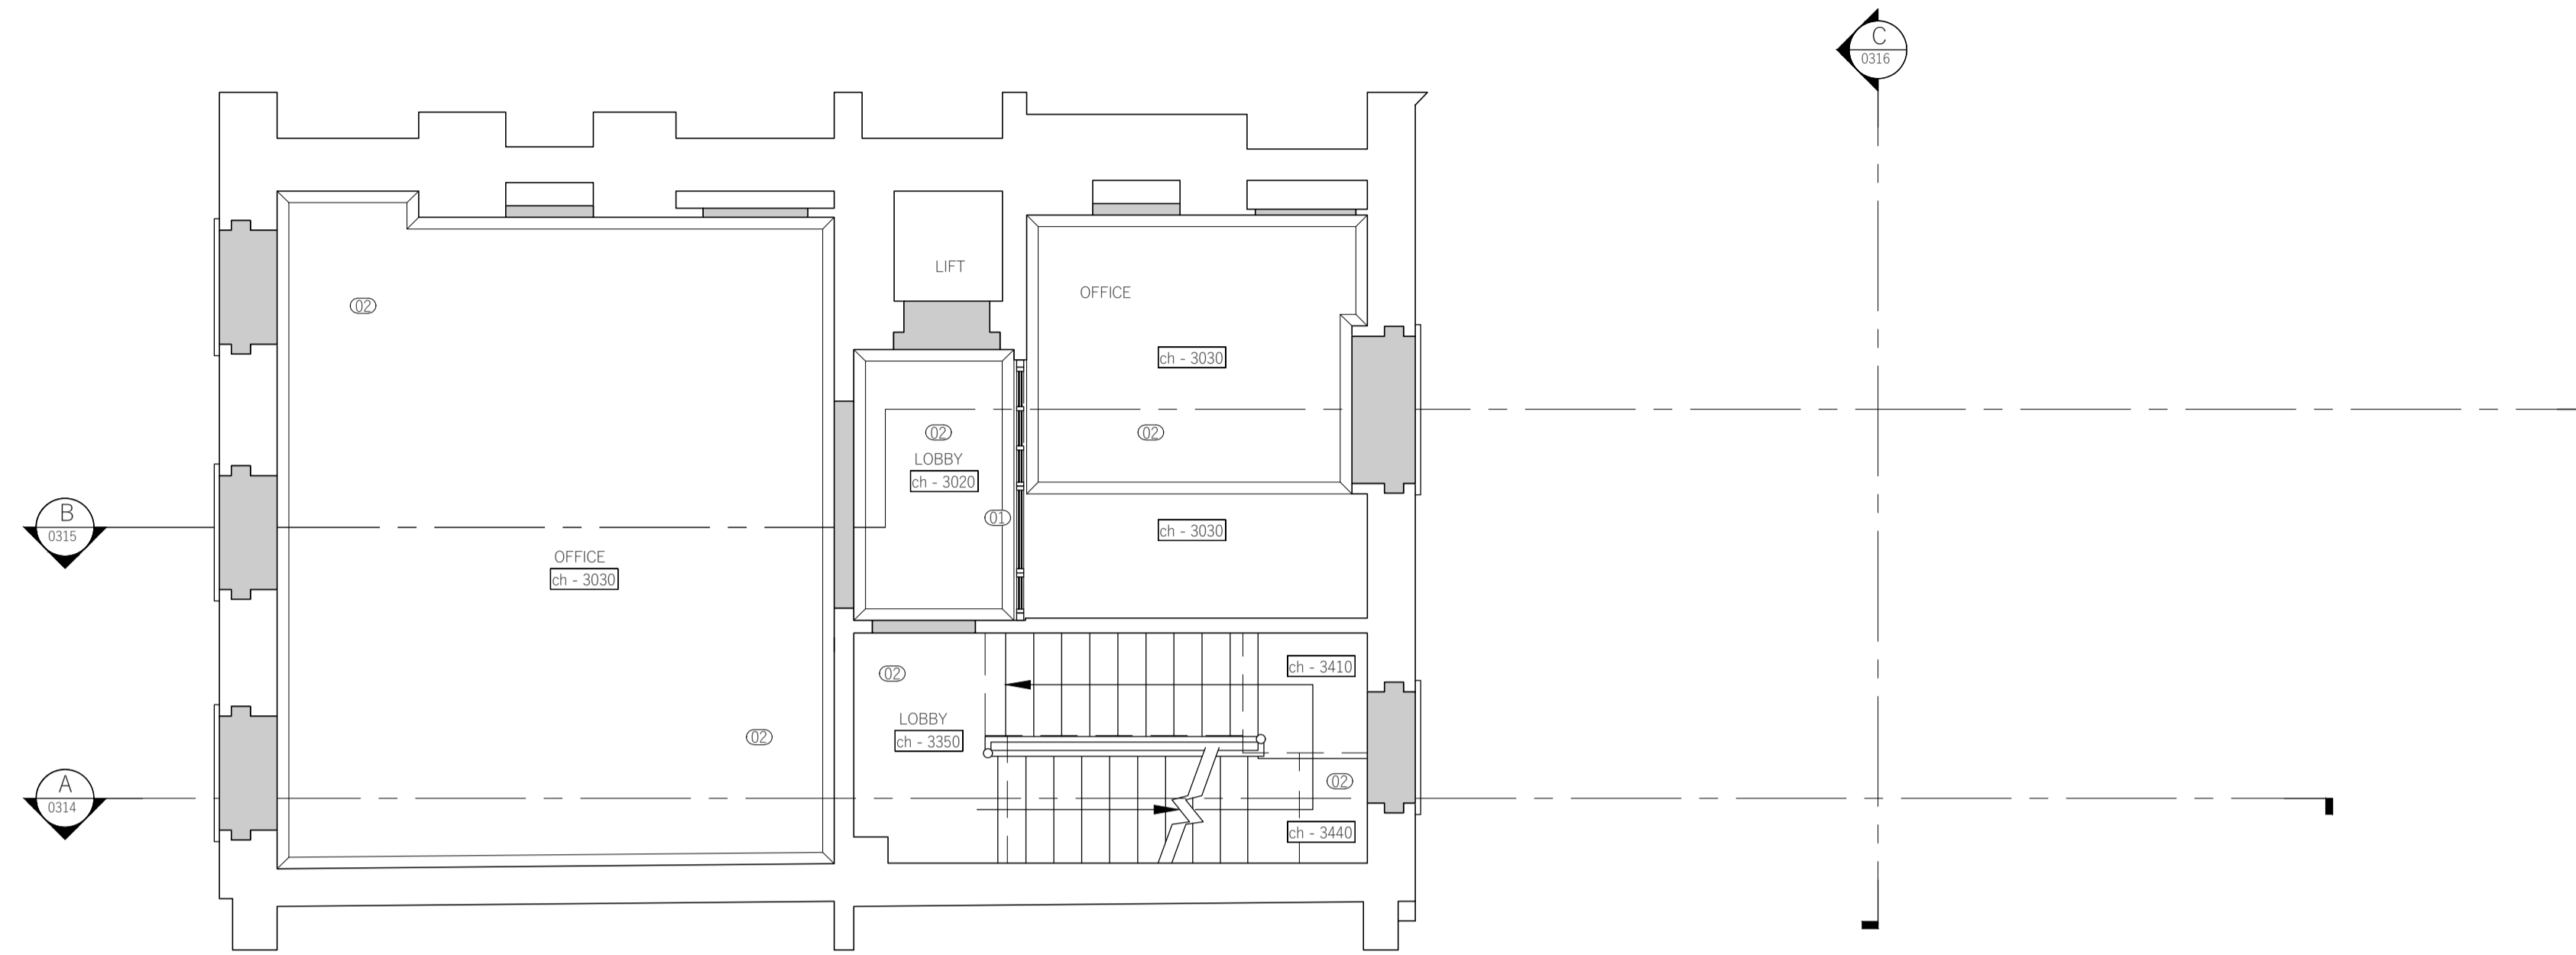

**1** Proposed - First Floor  
Scale 1:50

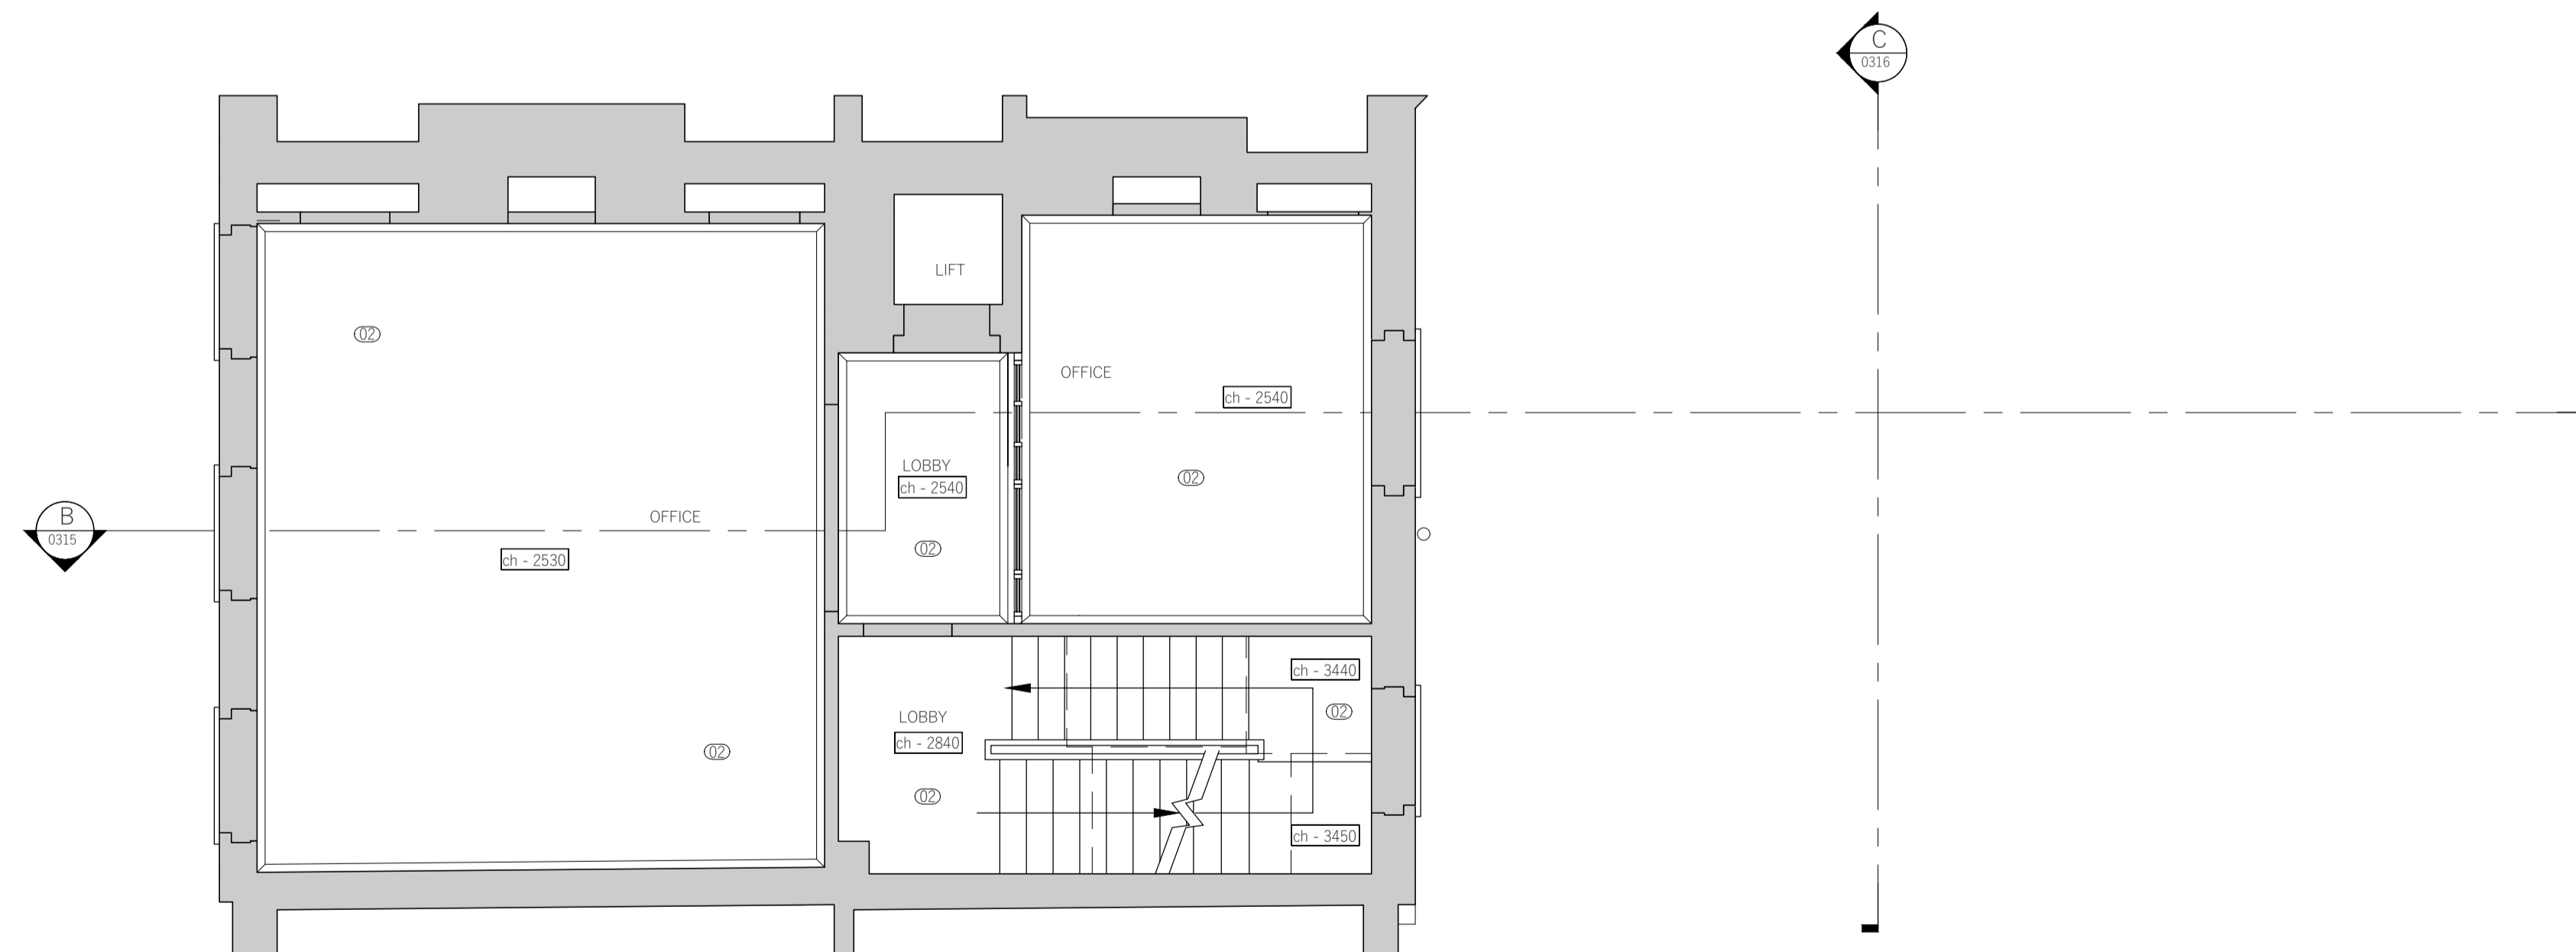

**2** Proposed - Second Floor  
Scale 1:50

PL02	09.03.23	Widening of existing door openings omitted Replacement of existing doors omitted Proposed riser and all associated works omitted Proposed AHU and associated structure omitted	EHC	DB
PL01	16.03.22	MINOR REVISIONS, ISSUED FOR PLANNING	MH	MH

Rev	Date	Description	By	Chkd
-----	------	-------------	----	------

1. Do not scale from this drawing except for the purposes of Planning. All dimensions are in mm unless otherwise stated.
2. All levels and dimensions to be checked on site by contractor prior to commencing works. Report all discrepancies to DMBA.
3. All works shall follow relevant current statutory regulations. Workmanship and material shall follow relevant British standards and specification and codes of practice.
4. If this drawing is part of planning application, it should only be used for its purpose unless permission is sought from DMBA.
5. DMBA is not responsible for the accuracy of any information incorporated into this drawing from other professionals; any clarifications or further information required regarding this information from other professionals should be acquired from the relevant consultant or representative.
6. DMBA are to be informed, if there are any discrepancies between this drawing and other DMBA drawings or other consultants drawings.
7. This drawing is to be read in conjunction with all other DMBA drawings, specifications and schedules and all relevant consultant and specialist drawings, specifications, and contract documentation.
8. All work and site procedures are to comply with CDM requirements and regulations.
9. This drawing is subject to copyright.

Title Proposed First & Second Floors

Project 33 Ely Place



Drawing Status Planning





Scale 1:50 at A1  
1:100 at A3

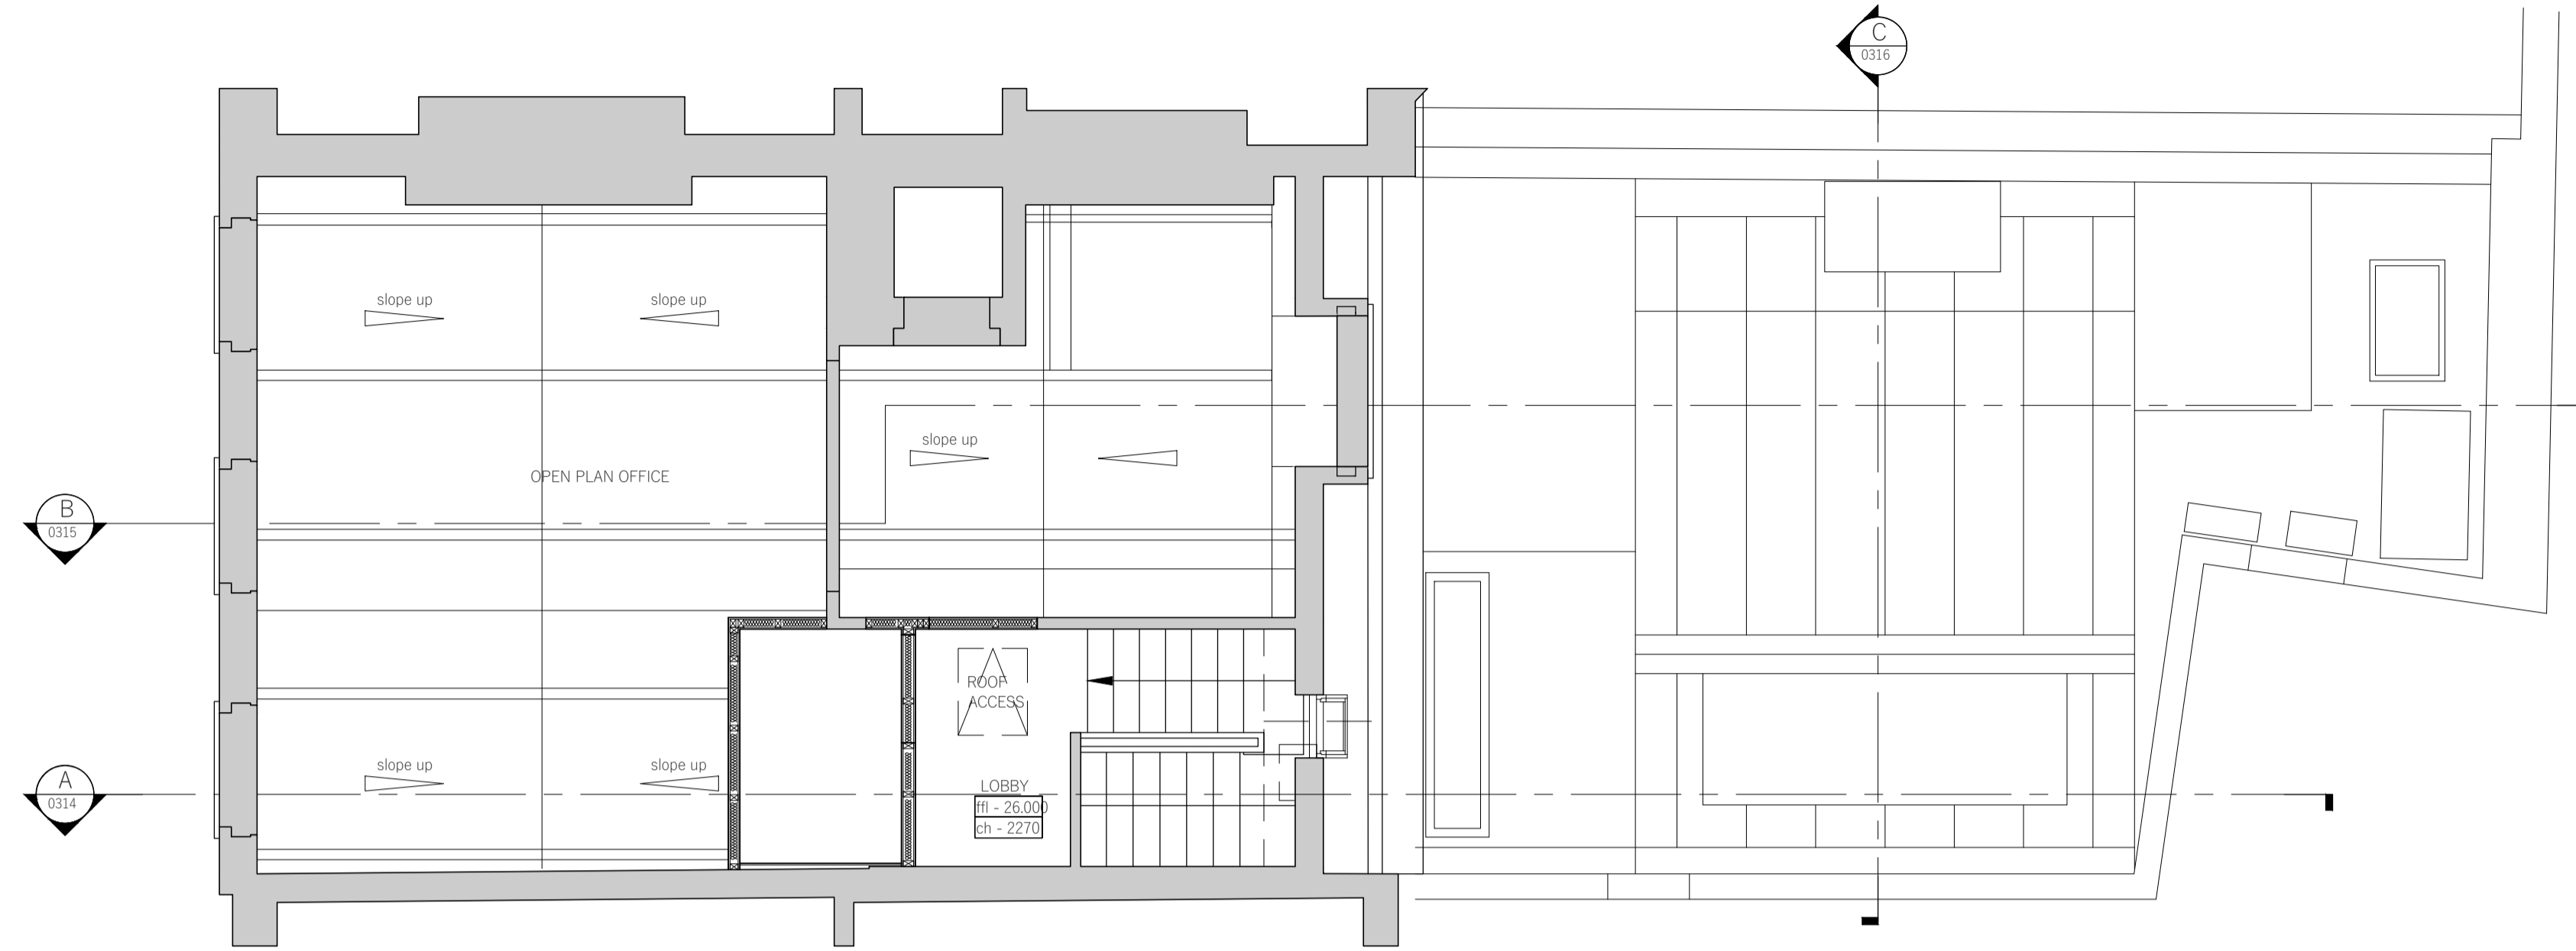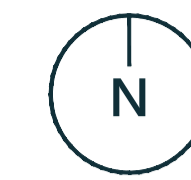

Proj No. Drawing No. Revision

20023 ELY-DMB-XX-XX-DR-A-3502 PL02





LEGEND	
	NEW WALL (MASONRY)
	NEW WALL (STUD)
	NEW WALL (GLAZING)
	NEW WALL (EXTERNAL, RENDER)

KEY	
	① New coving to match existing.
	② Existing ceiling & coving retained.

Key Plan



Notes

- 1.

**1** Proposed - Third Floor  
Scale 1:50

PL02	09.03.23	Widening of existing door openings omitted Replacement of existing doors omitted Proposed riser and all associated works omitted	EHC	DB
------	----------	--	-----	----

PL01	16.03.22	MINOR REVISIONS, ISSUED FOR PLANNING	MH	MH
------	----------	--------------------------------------	----	----

PD1	14.02.22	Draft Issue For Comments	MH	MH
-----	----------	--------------------------	----	----

Rev	Date	Description	By	Chkd
-----	------	-------------	----	------

1. Do not scale from this drawing except for the purposes of Planning. All dimensions are in mm unless otherwise stated.
2. All levels and dimensions to be checked on site by contractor prior to commencing works. Report all discrepancies to DMBA.
3. All works shall follow relevant current statutory regulations. Workmanship and material shall follow relevant British standards and specification and codes of practice.
4. If this drawing is part of planning application, it should only be used for its purpose unless permission is sought from DMBA.
5. DMBA is not responsible for the accuracy of any information incorporated into this drawing from other professionals; any clarifications or further information required regarding this information from other professionals should be acquired from the relevant consultant or representative.
6. DMBA are to be informed, if there are any discrepancies between this drawing and other DMBA drawings or other consultants drawings.
7. This drawing is to be read in conjunction with all other DMBA drawings, specifications and schedules and all relevant consultant and specialist drawings, specifications, and contract documentation.
8. All work and site procedures are to comply with CDM requirements and regulations.
9. This drawing is subject to copyright.

Title Proposed Third Floor & Roof

Project 33 Ely Place

Drawing Status Planning


Scale 1:50 at A1  
1:100 at A3

Proj No. Drawing No. Revision

20023 ELY-DMB-XX-XX-DR-A-3503 PL02




Key Plan

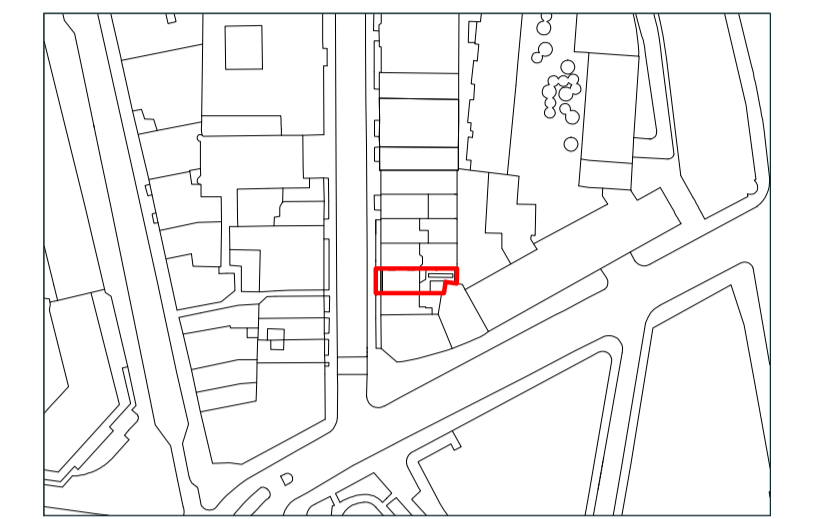


Notes

1. Staircase carpet to be replaced with similar - with no damage or intervention to the existing sub floor.

Option 1

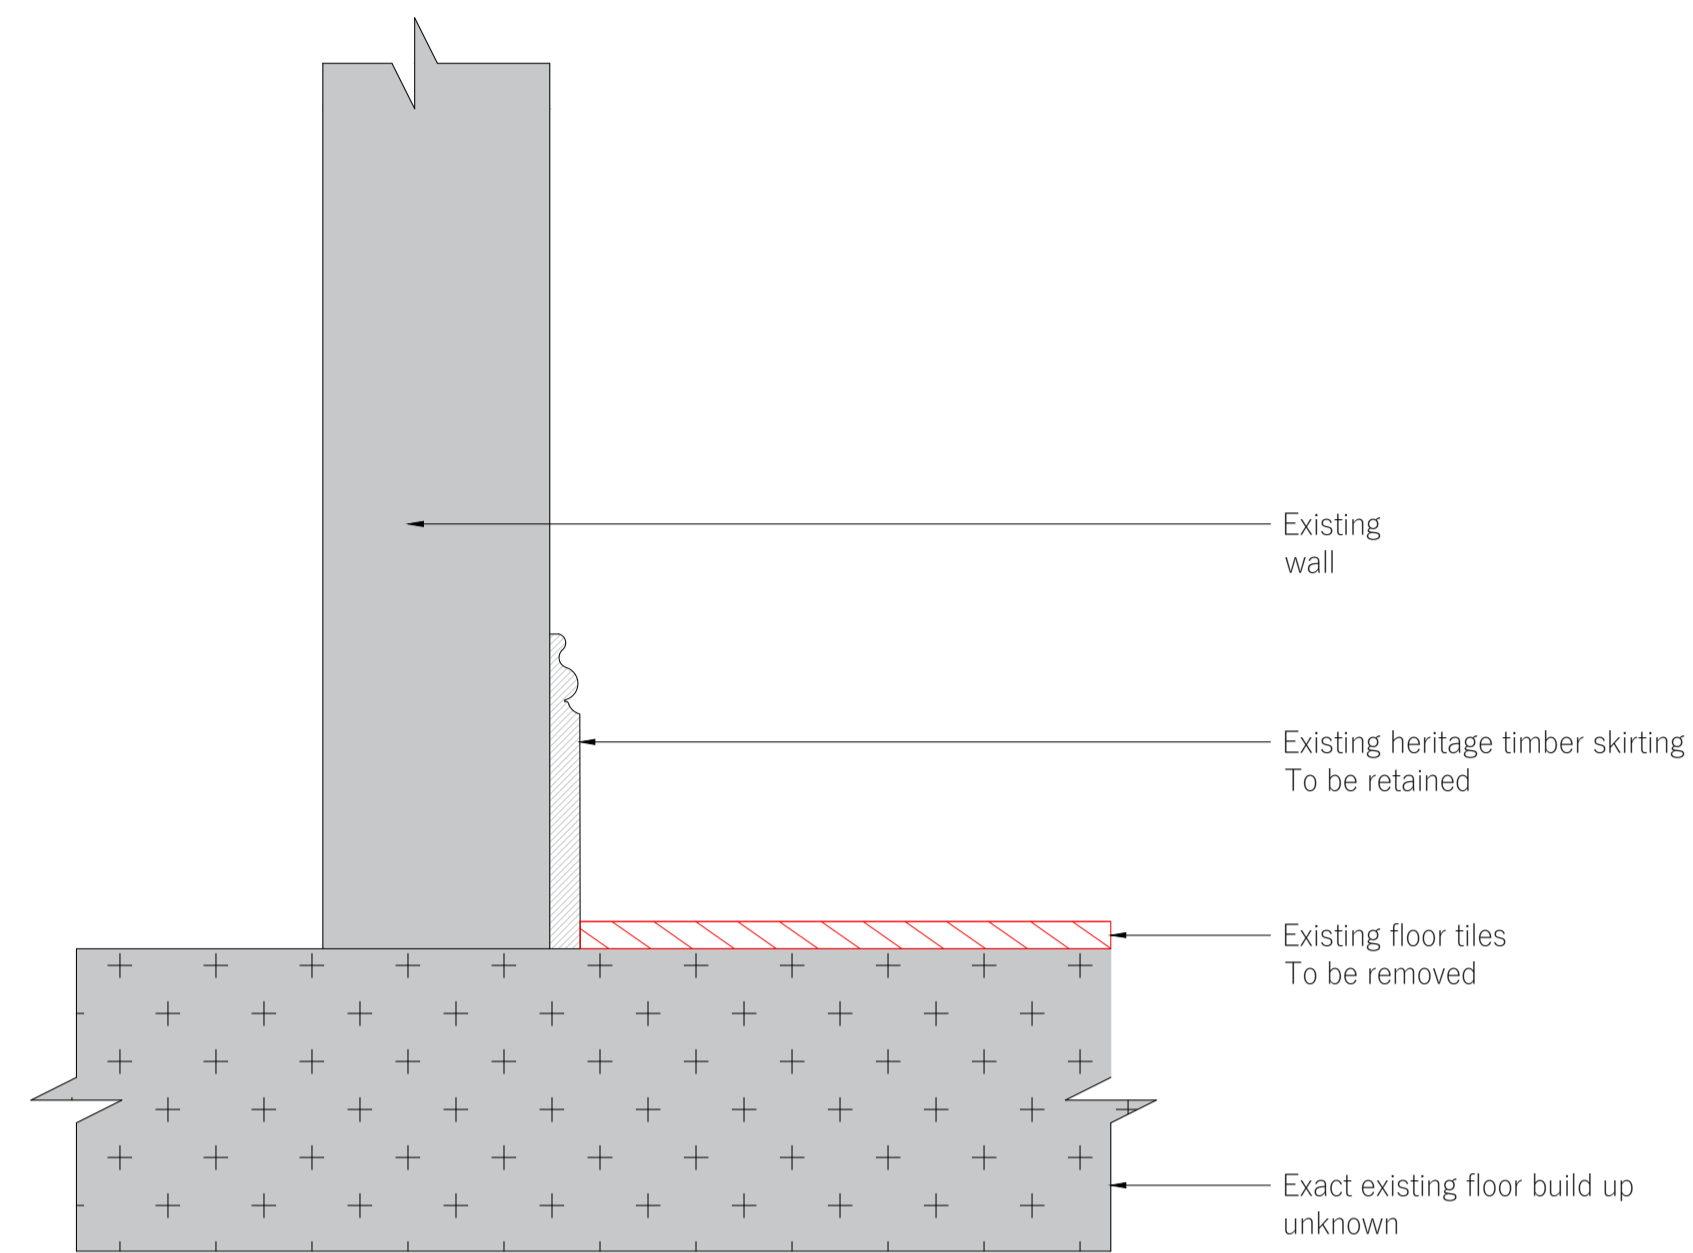


1 Existing / Demo - Tile Floor  
Scale 1:5

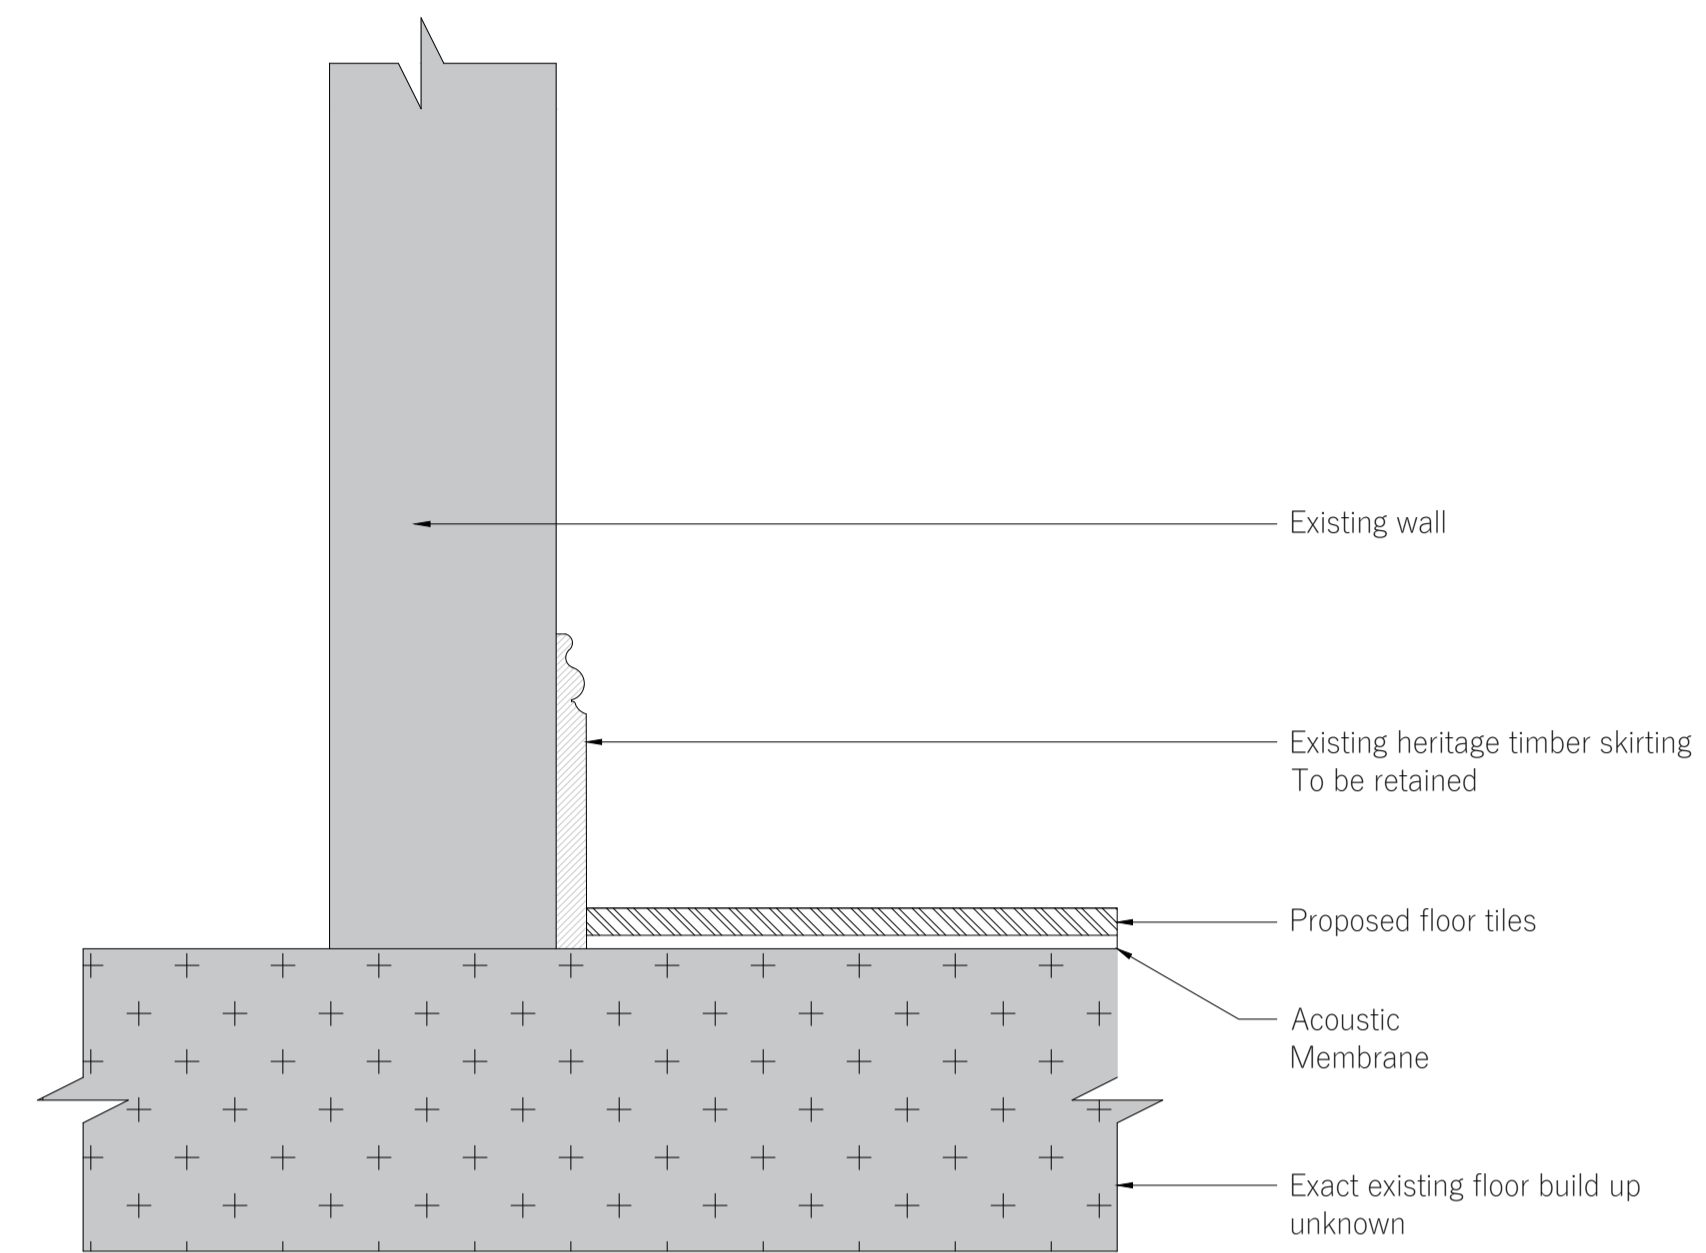


2 Proposed - Tile Floor  
Scale 1:5


Option 2

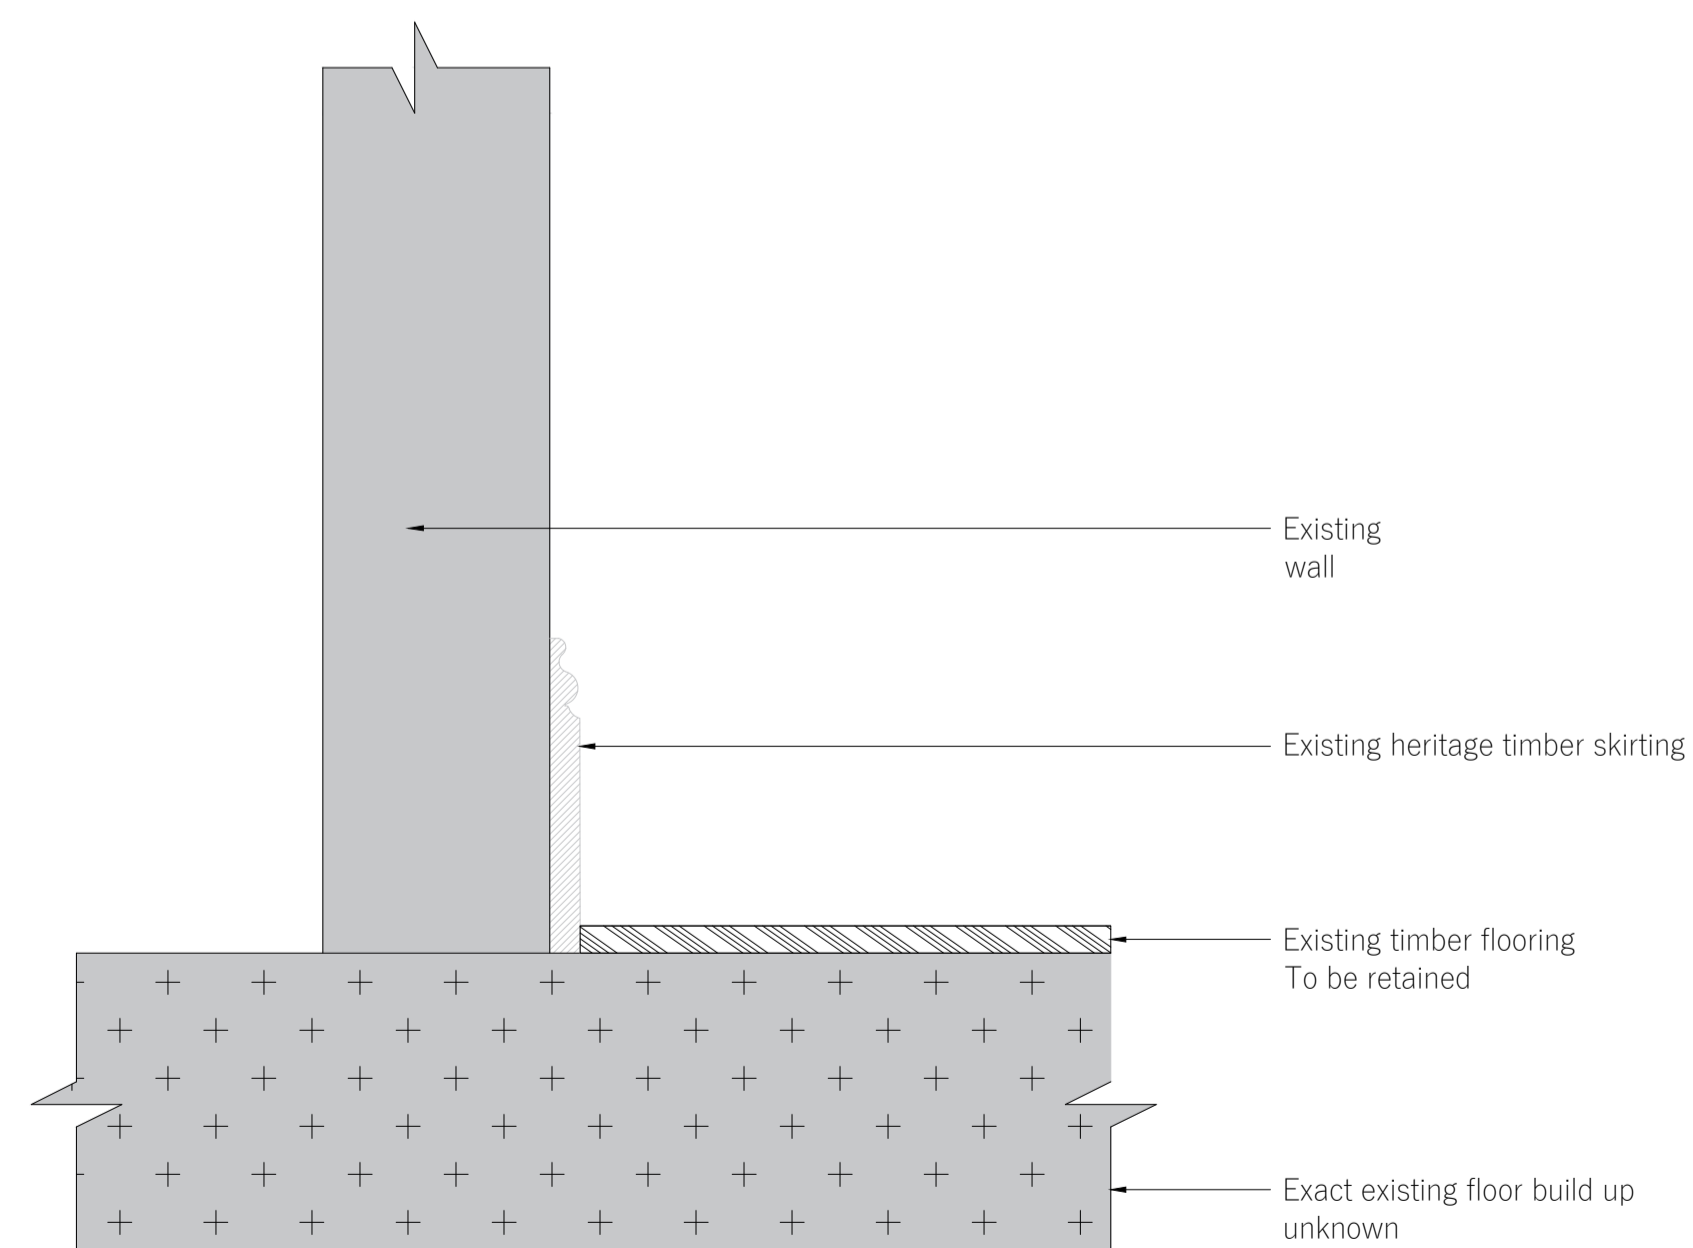

3 Existing - Timber Flooring  
Scale 1:5

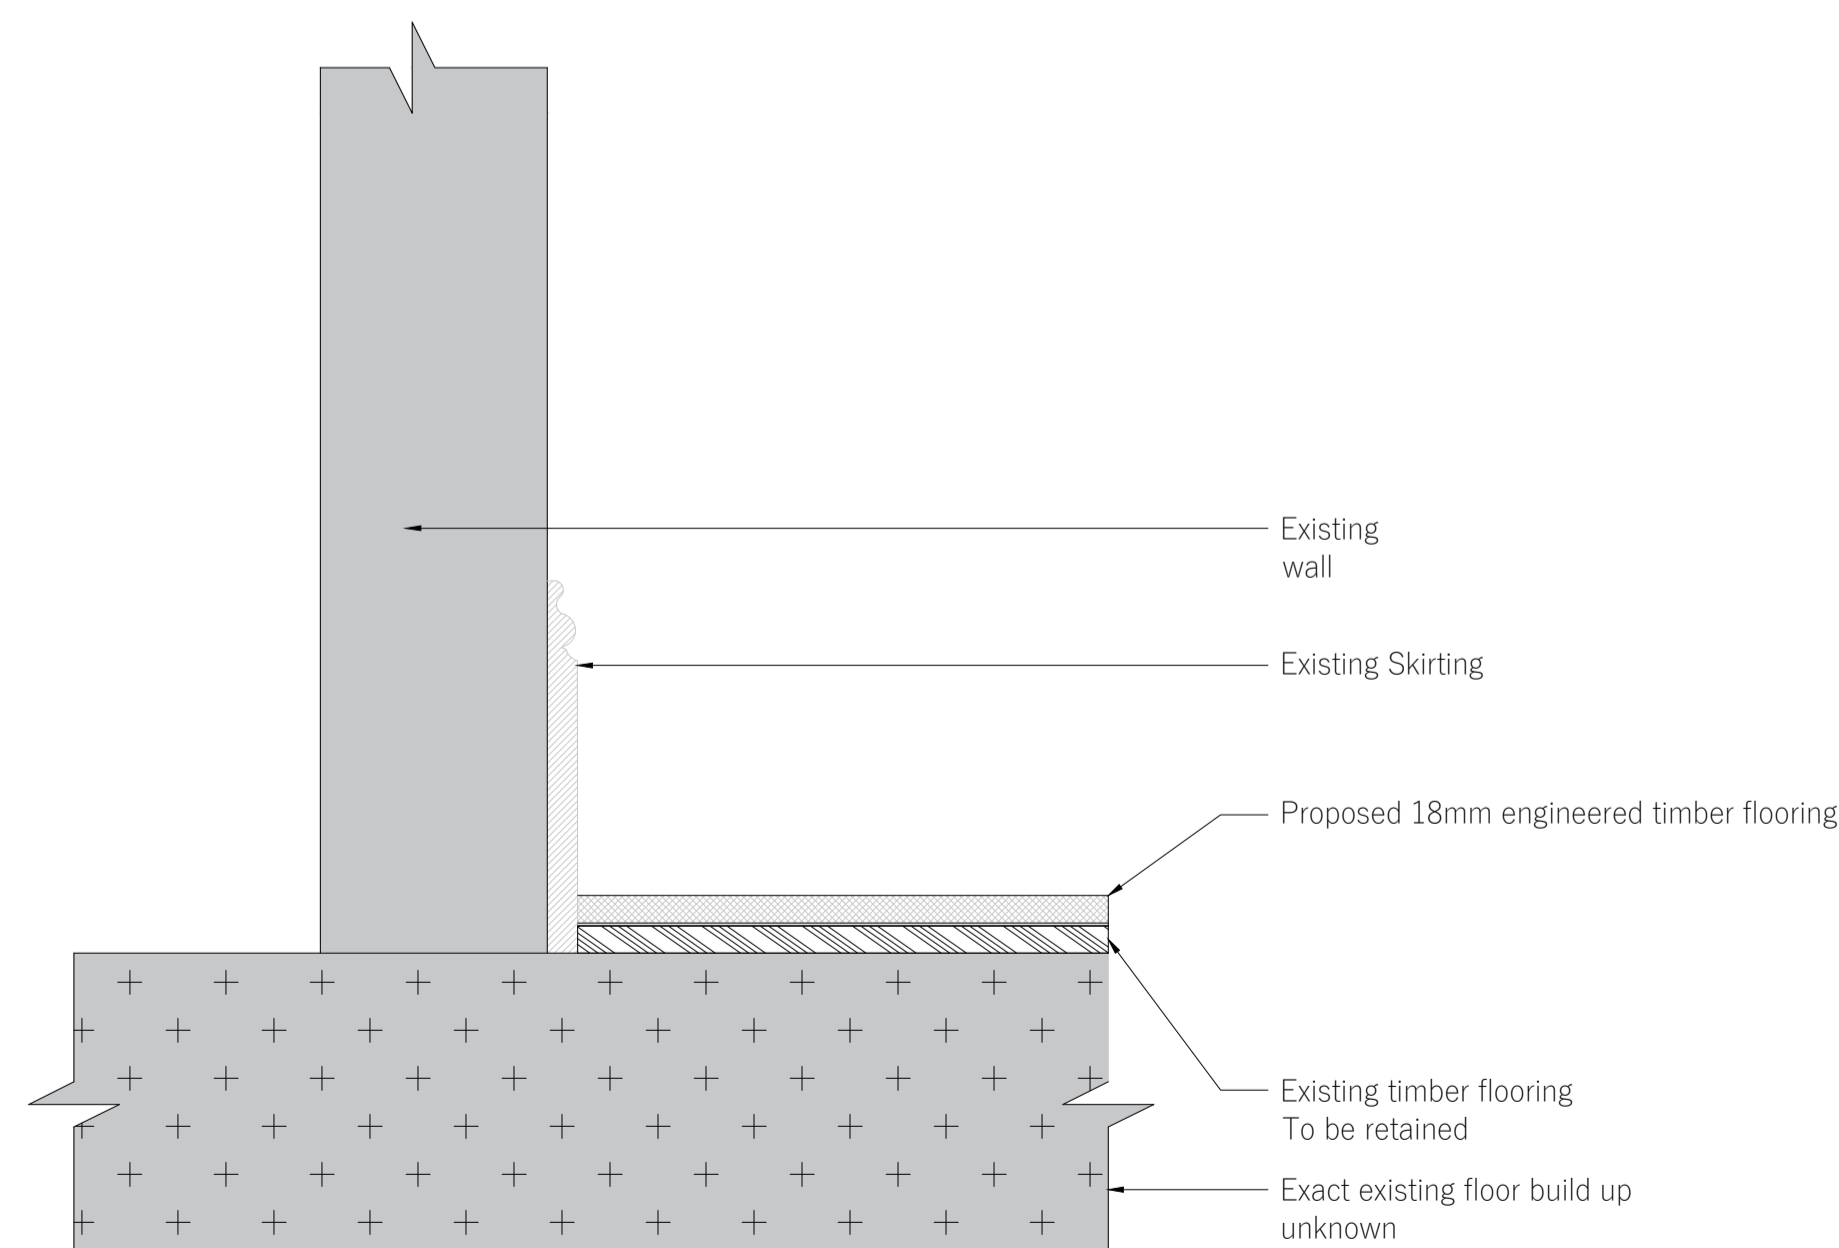

4 Proposed - Timber Flooring  
Scale 1:5

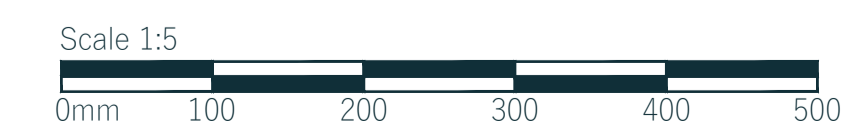

PL03	09.03.23	Removal of existing skirting omitted.	EHC	DB
PL02	28.10.22	LABELS REVISED, ISSUED FOR PLANNING	MF	DB
PL01	17.10.22	ISSUED FOR PLANNING	MF	DB
Rev	Date	Description	By	Chkd

1. Do not scale from this drawing except for the purposes of Planning. All dimensions are in mm unless otherwise stated.
2. All levels and dimensions to be checked on site by contractor prior to commencing works. Report all discrepancies to DMBA.
3. All works shall follow relevant current statutory regulations. Workmanship and material shall follow relevant British standards and specification and codes of practice.
4. If this drawing is part of planning application, it should only be used for its purpose unless permission is sought from DMBA.
5. DMBA is not responsible for the accuracy of any information incorporated into this drawing from other professionals; any clarifications or further information required regarding this information from other professionals should be acquired from the relevant consultant or representative.
6. DMBA are to be informed, if there are any discrepancies between this drawing and other DMBA drawings or other consultants drawings.
7. This drawing is to be read in conjunction with all other DMBA drawings, specifications and schedules and all relevant consultant and specialist drawings, specifications, and contract documentation.
8. All work and site procedures are to comply with CDM requirements and regulations.
9. This drawing is subject to copyright.

Title Indicative Floor Build Up Details

Project 33 Ely Place

Drawing Status Planning

Scale 1:10 at A1  
1:20 at A3

Proj No. Drawing No. Revision

20023 ELY-DMB-XX-XX-DR-A-4301 PL03