



THIRD FLOOR PLAN

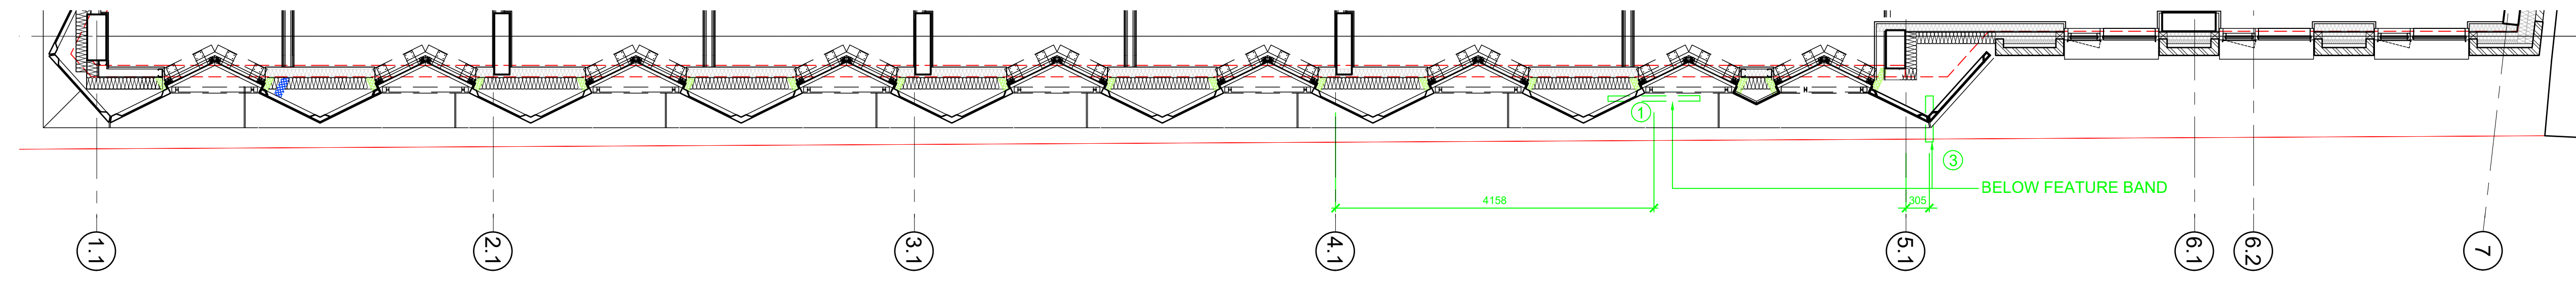

FIRST FLOOR PLAN

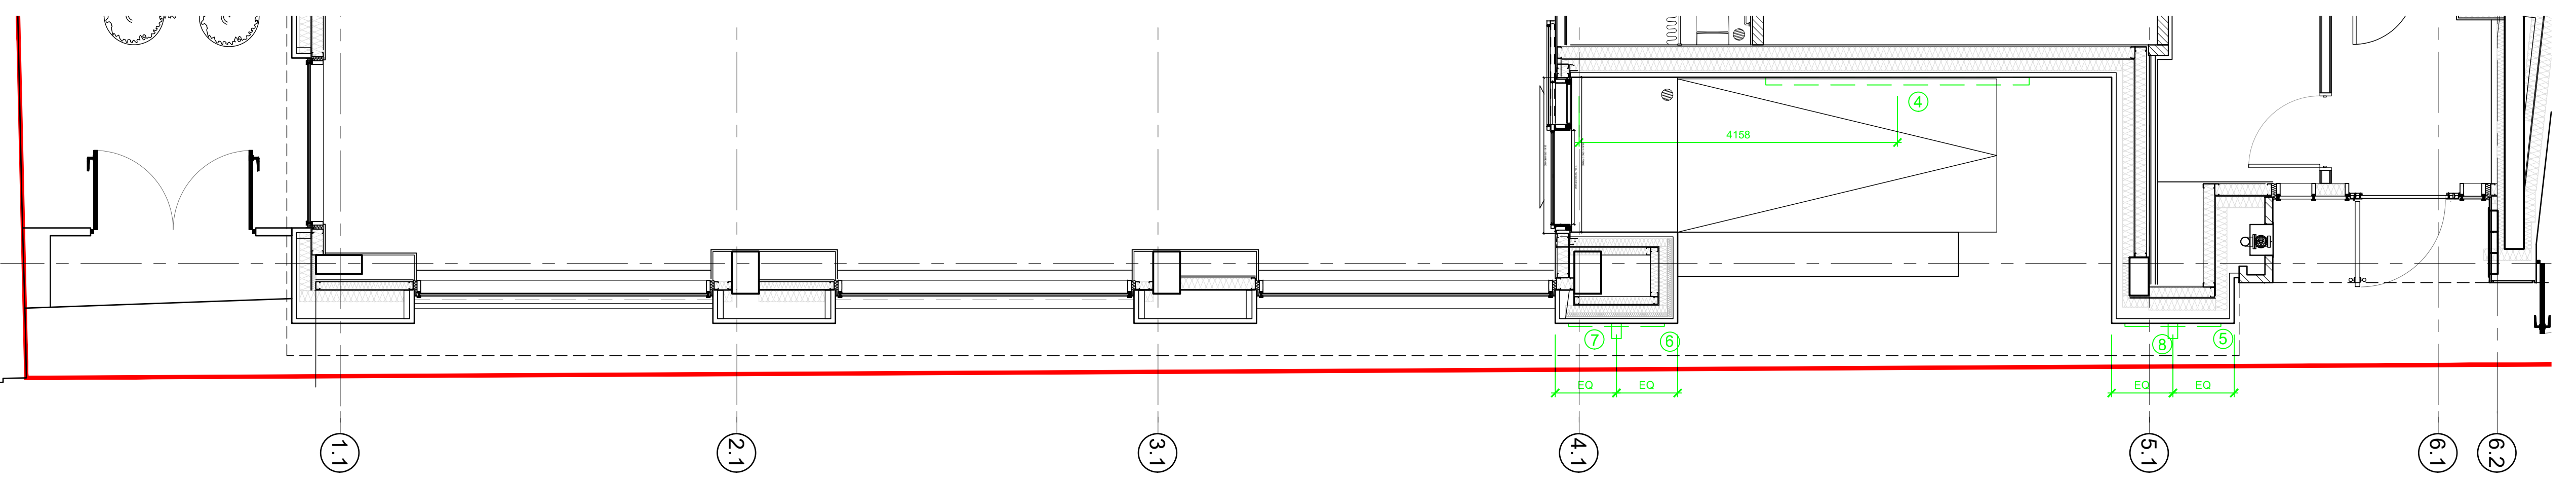

GROUND FLOOR PLAN

**GENERAL NOTES:**

ALL DIMENSIONS ARE TO BE CHECKED ON SITE WITH ANY DISCREPANCIES REPORTED TO THE ARCHITECT PRIOR TO THE WORKS BEING CARRIED OUT.

ALL WORKS ARE TO BE IN ACCORDANCE WITH THE PLANNING APPROVAL AND ANY SUBSEQUENT APPROVED LOCAL AUTHORITY PLANNING CORRESPONDENCE INCLUDING DRAWINGS, DOCUMENTS AND REPORTS.

ALL WORKS ARE TO COMPLY WITH THE BUILDING REGULATIONS, BRITISH STANDARDS, CODE OF PRACTICE, AND ANY LOCAL STATUTORY REQUIREMENTS.

ALL WORKS ARE TO COMPLY WITH CURRENT HEALTH AND SAFETY LEGISLATION, H.S.E. RECOMMENDATIONS/GUIDANCE AND THE CURRENT C.D.M. REGULATIONS.

THIS DRAWING IS TO BE READ IN CONJUNCTION WITH LEACH RHODES WALKER ARCHITECTS GENERAL ARRANGEMENT (L CODE) DRAWINGS, TOGETHER WITH RELEVANT DETAILED (A CODE) DRAWINGS AND SPECIFICATIONS.

FOR ALL STRUCTURAL WORKS REFER TO THE STRUCTURAL ENGINEERS INFORMATION.

FOR ALL MECHANICAL AND ELECTRICAL WORKS REFER TO THE MECHANICAL AND ELECTRICAL ENGINEERS INFORMATION.

FOR ALL ABOVE GROUND DRAINAGE WORKS REFER TO THE PUBLIC HEALTH ENGINEERS INFORMATION.

ALL PRODUCTS SPECIFIED ARE TO BE INSTALLED STRICTLY IN ACCORDANCE WITH THE MANUFACTURERS RECOMMENDATIONS, SPECIFICATION AND DETAILS.

ALL SIGNAGE TO BE FIXED THROUGH CLADDING TO SFS OR CONCRETE STRUCTURE.

SIGN TYPES TO BE READ IN CONJUNCTION WITH GOODWIN & GOODWIN PROPOSAL.

B	SIGN TYPE 2 RELOCATED HORIZONTALLY AS AGREED.	SJM	SJM	31.03.23
A	SIGN TYPE 2 RAISED TO LEVEL 3 & CENTRED ON CLADDING PANEL.	SJM	SJM	25.02.23
rev	description	drawn	auth	date

DO NOT SCALE OFF THIS DRAWING © LEACH RHODES WALKER 2001

**LeachRhodesWalker**  
Architects

info@lrw.co.uk | www.lrw.co.uk  
H.Q. 50 Dearmans Place Manchester M3 5LH  
Manchester London  
+44 (0)161 833 0211 +44 (0)207 993 1363

client	CLERKENWELL LIFESTYLE (UK) LTD		
project	VINE HILL		
project no	drawing no	rev	
8060	L(00)242	B	
description -			
HOTEL SIGNAGE LOCATIONS. GROUND, 1ST & 2ND FLOOR PLANS			
scale	date drawn	drawn by	authorised by
1:50 @ A1	24.01.23	CS	SJM
purpose of issue			
<input type="checkbox"/> planning <input checked="" type="checkbox"/> building reg <input type="checkbox"/> tender <input type="checkbox"/> prelim./comment <input type="checkbox"/> approval <input type="checkbox"/> construction			