

Eleanor Dodman Architects Do not Scale. Use figured dimensions only. All drawings to be read in conjunction with the Engineers' drawlngs. Any discrepencies between consultants drawings to be reported to the Architect before any work commences.

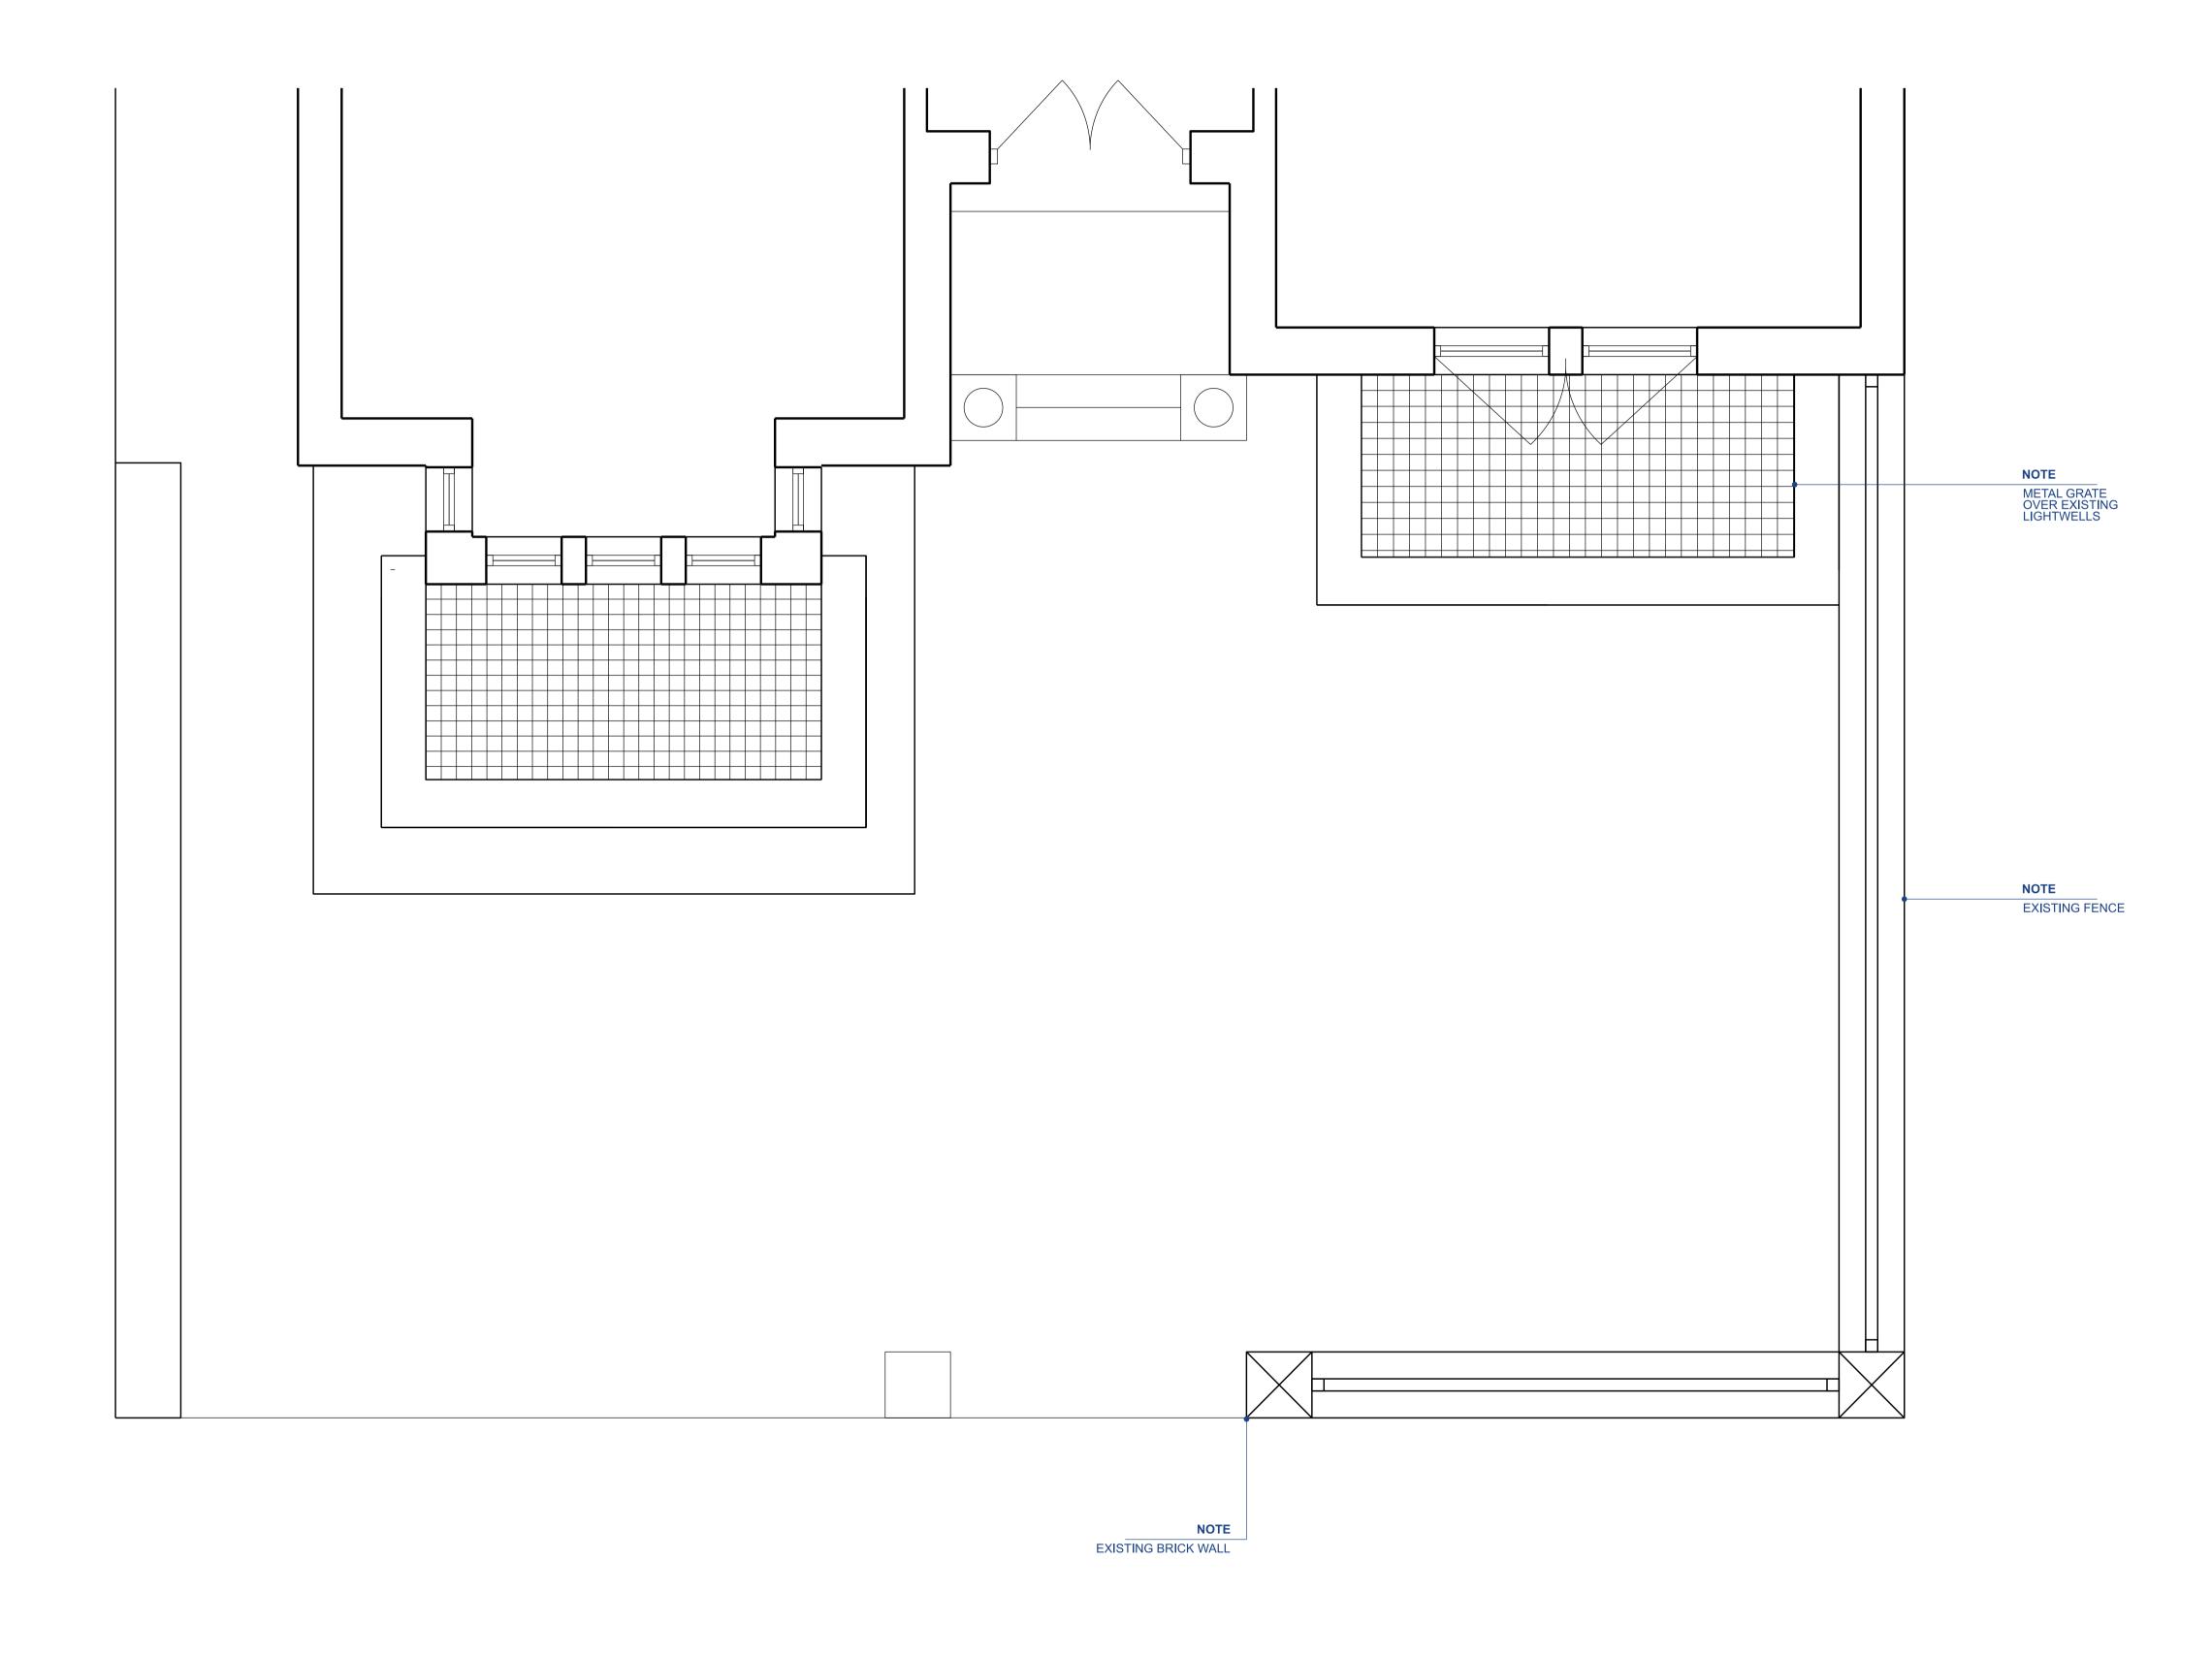

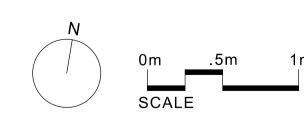

Project: 14 WOODCHURCH ROAD

Title: EXISTING GROUND FLOOR PLAN

Drawing and CAD File Number: 0093-EDA-XX-XX-A-1000


Scale @A1: 1:25 Rev: **02**Scale @A3: 1:50

RevDateDescriptionByChecked0107/02/2023PLANNING APPLICATIONVYED0216/02/2023PLANNING APPLICATIONVYED

1 EXISTING GROUND FLOOR PLAN PLAN - SCALE 1:25

+44 (0) 7595732332 www.eleanordodman.com **Eleanor** Dodman Architects Unit 15, Regent Studios, 8 Andrews Rd, Hackney, E8 4QN

All drawings to be read in conjunction with the Engineers' drawings. Any discrepencies between consultants drawings to be reported to the Architect before any work commences.

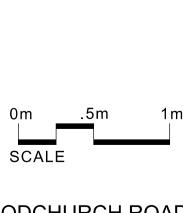

Project: 14 WOODCHURCH ROAD

EXISTING FRONT ELEVATION

Drawing and CAD File Number: 0093-EDA-XX-XX-A-2000

Scale @A1: 1:25 Scale @A3: 1:50 By Checked Rev Date PLANNING APPLICATION 01 07/02/2023 02 16/02/2023 PLANNING APPLICATION

