



Front Elevation

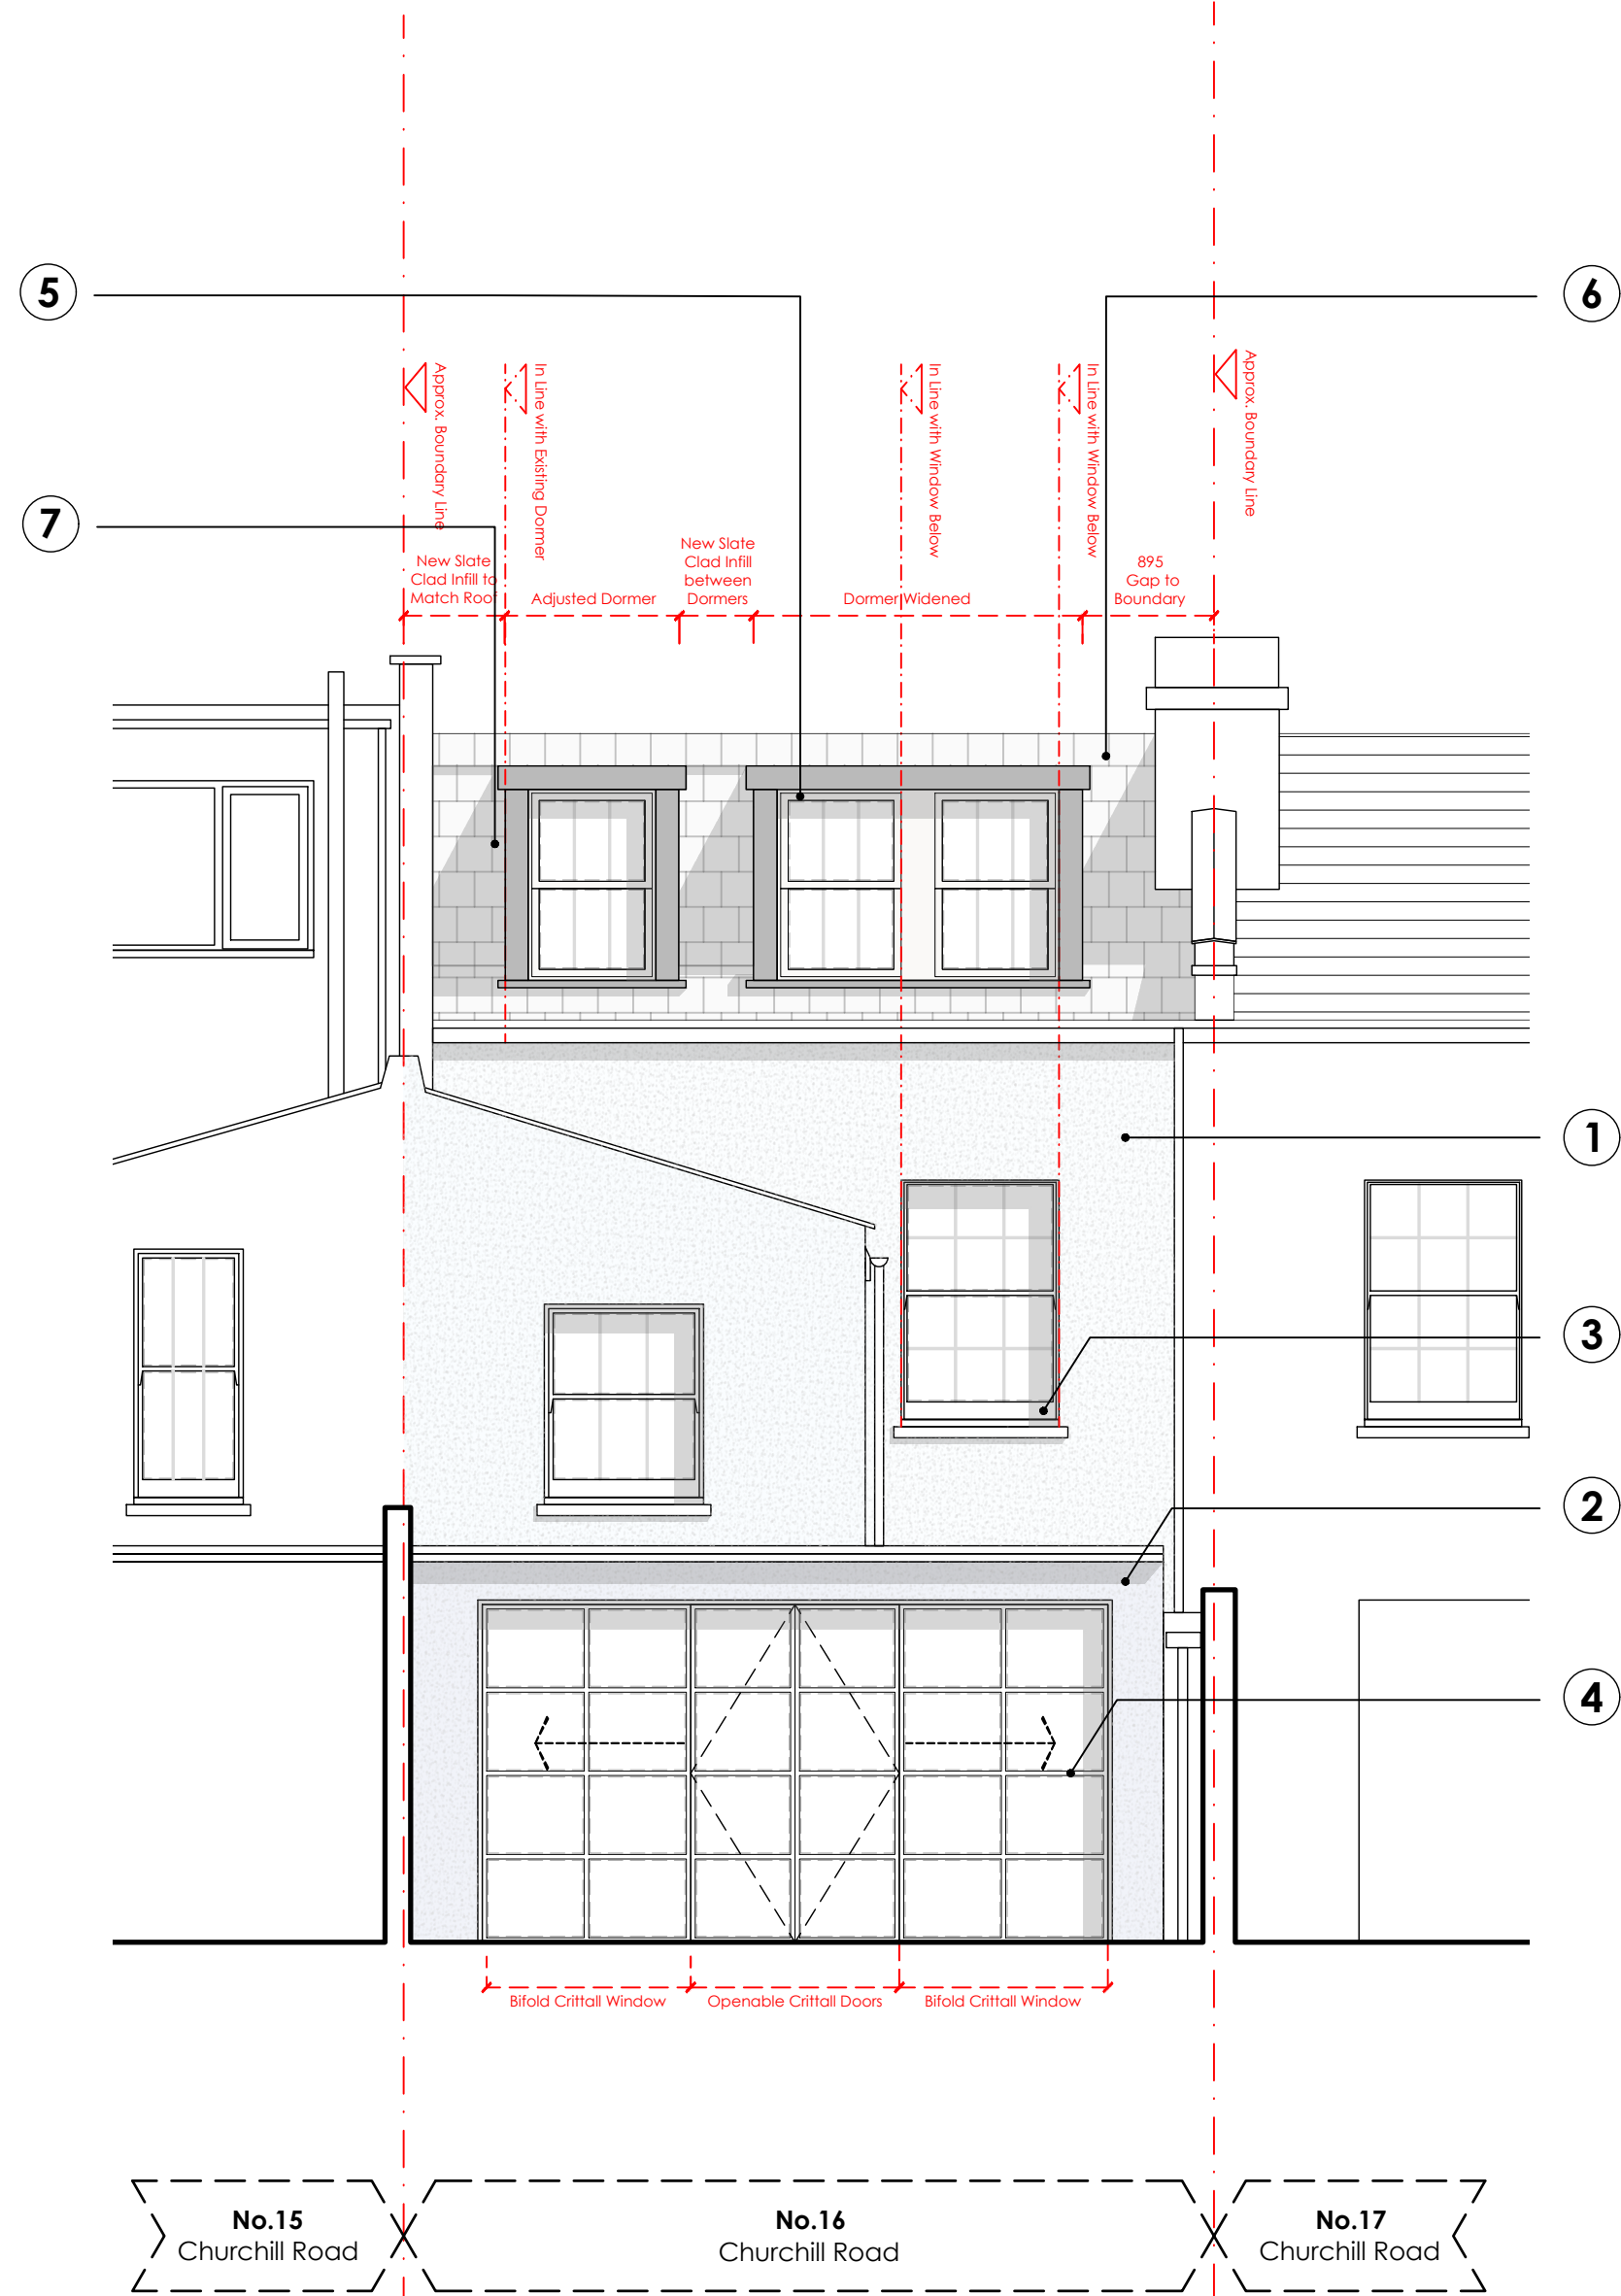

Rear Elevation

Section AA

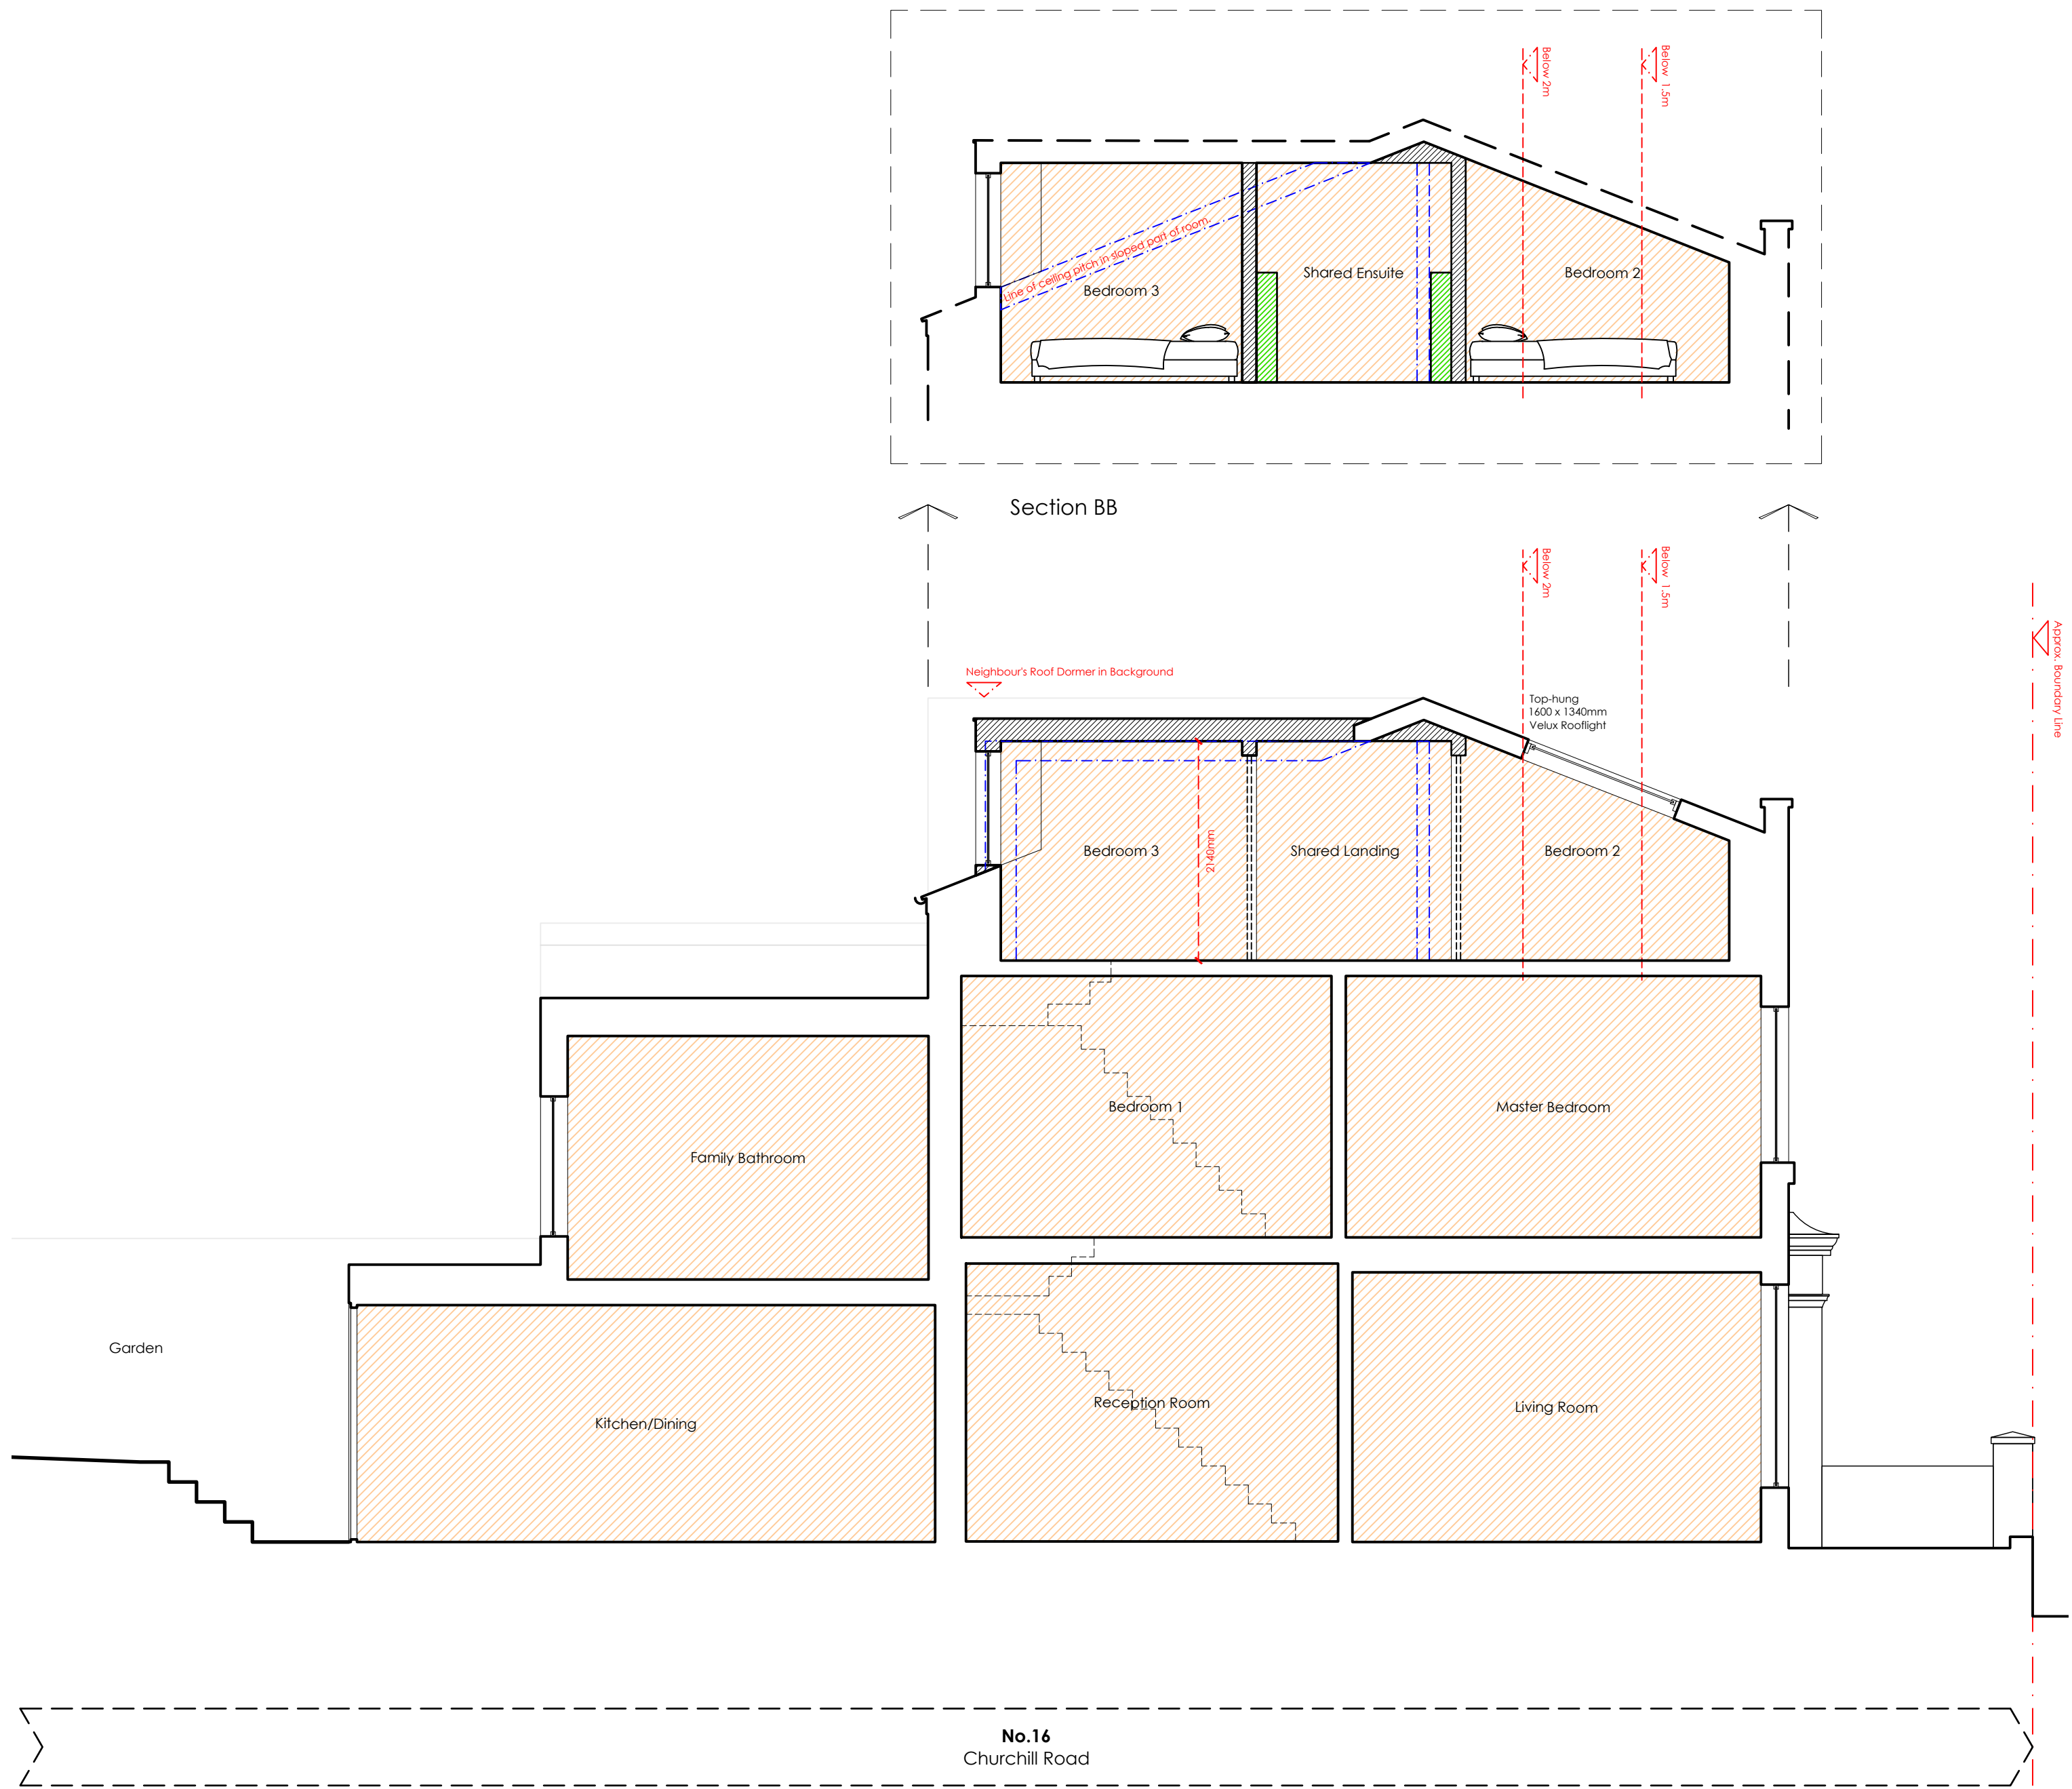

Material Key. Proposed External Materials

- 1 Existing Rendered External Walls . Painted Light Blue
- 2 Existing Rendered External Walls . Painted Dark Blue
- 3 Existing Timber Sash Windows . Painted White
- 4 Proposed Traditional Crittall Bi-fold Windows . Colour TBC
- 5 Proposed Traditional Sash Timber Windows . Painted . Colour TBC
- 6 Existing . Roof Tiles
- 7 Proposed . Roof Tiles to Match Existing


Note . All Dimensions in mm.

- Proposed new walls
- Hatch denotes service zone
- Existing Walls Removed
- Boundary Line

C	06.04.2023	revised following planning comments	JAH	MLR
B	28.03.2023	revised following planning comments	JAH	MLR
A	12.09.2022	updated for submission	JF	MLR
rev .	date .	details .	drawn by .	checked by .

0 0.5 1 2 4 6 8
scale bar . do not scale from this drawing . scale bar is included as a requirement of statutory approvals only
note to contractor_use only figured dimensions for construction

1.50_A3
1.25_A1

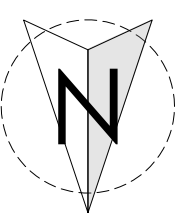

District.

Studio 4 . Blackwater Court . 17-19 Blackwater Street . London . SE22 8SD
020 7871 3101
studio@districtarchitects.co.uk
www.districtarchitects.co.uk
this drawing is copyright .

Planning	Proposed Elevations . Sections	
project	16 Churchill Road	
	London . NW5 1AN	
client	Ms. Mary Douglas-Home	
job no . 111 .	(3) stage . 2 type / place . 200 series / number . C	revision