

All dimensions and levels to be verified on site and any discrepancies or ambiguities reported immediately to the architect prior to construction or fabrication.

Read in conjunction with relevant consultants drawings.

REV	DATE	DESC
-----	------	------

Project 31 Downside Crescent  
London  
NW3 2AN

DRAWING TITLE  
EXISTING DRAWINGS  
EX Ground Floor Plan


Date 03/04/2023 Scale @A3 1:100

Project Number 110 Drawing Number & Revision A1000\_P1

STATUS 02 STATUS KEY: Design 01, Planning 02, Pre-construction 03, Construction 04

delve

Studio 217  
The Metal Box Factory  
50 Great Guildford  
Street  
London  
SE1 0HS  
02034884408  
www.delvearchitects.com

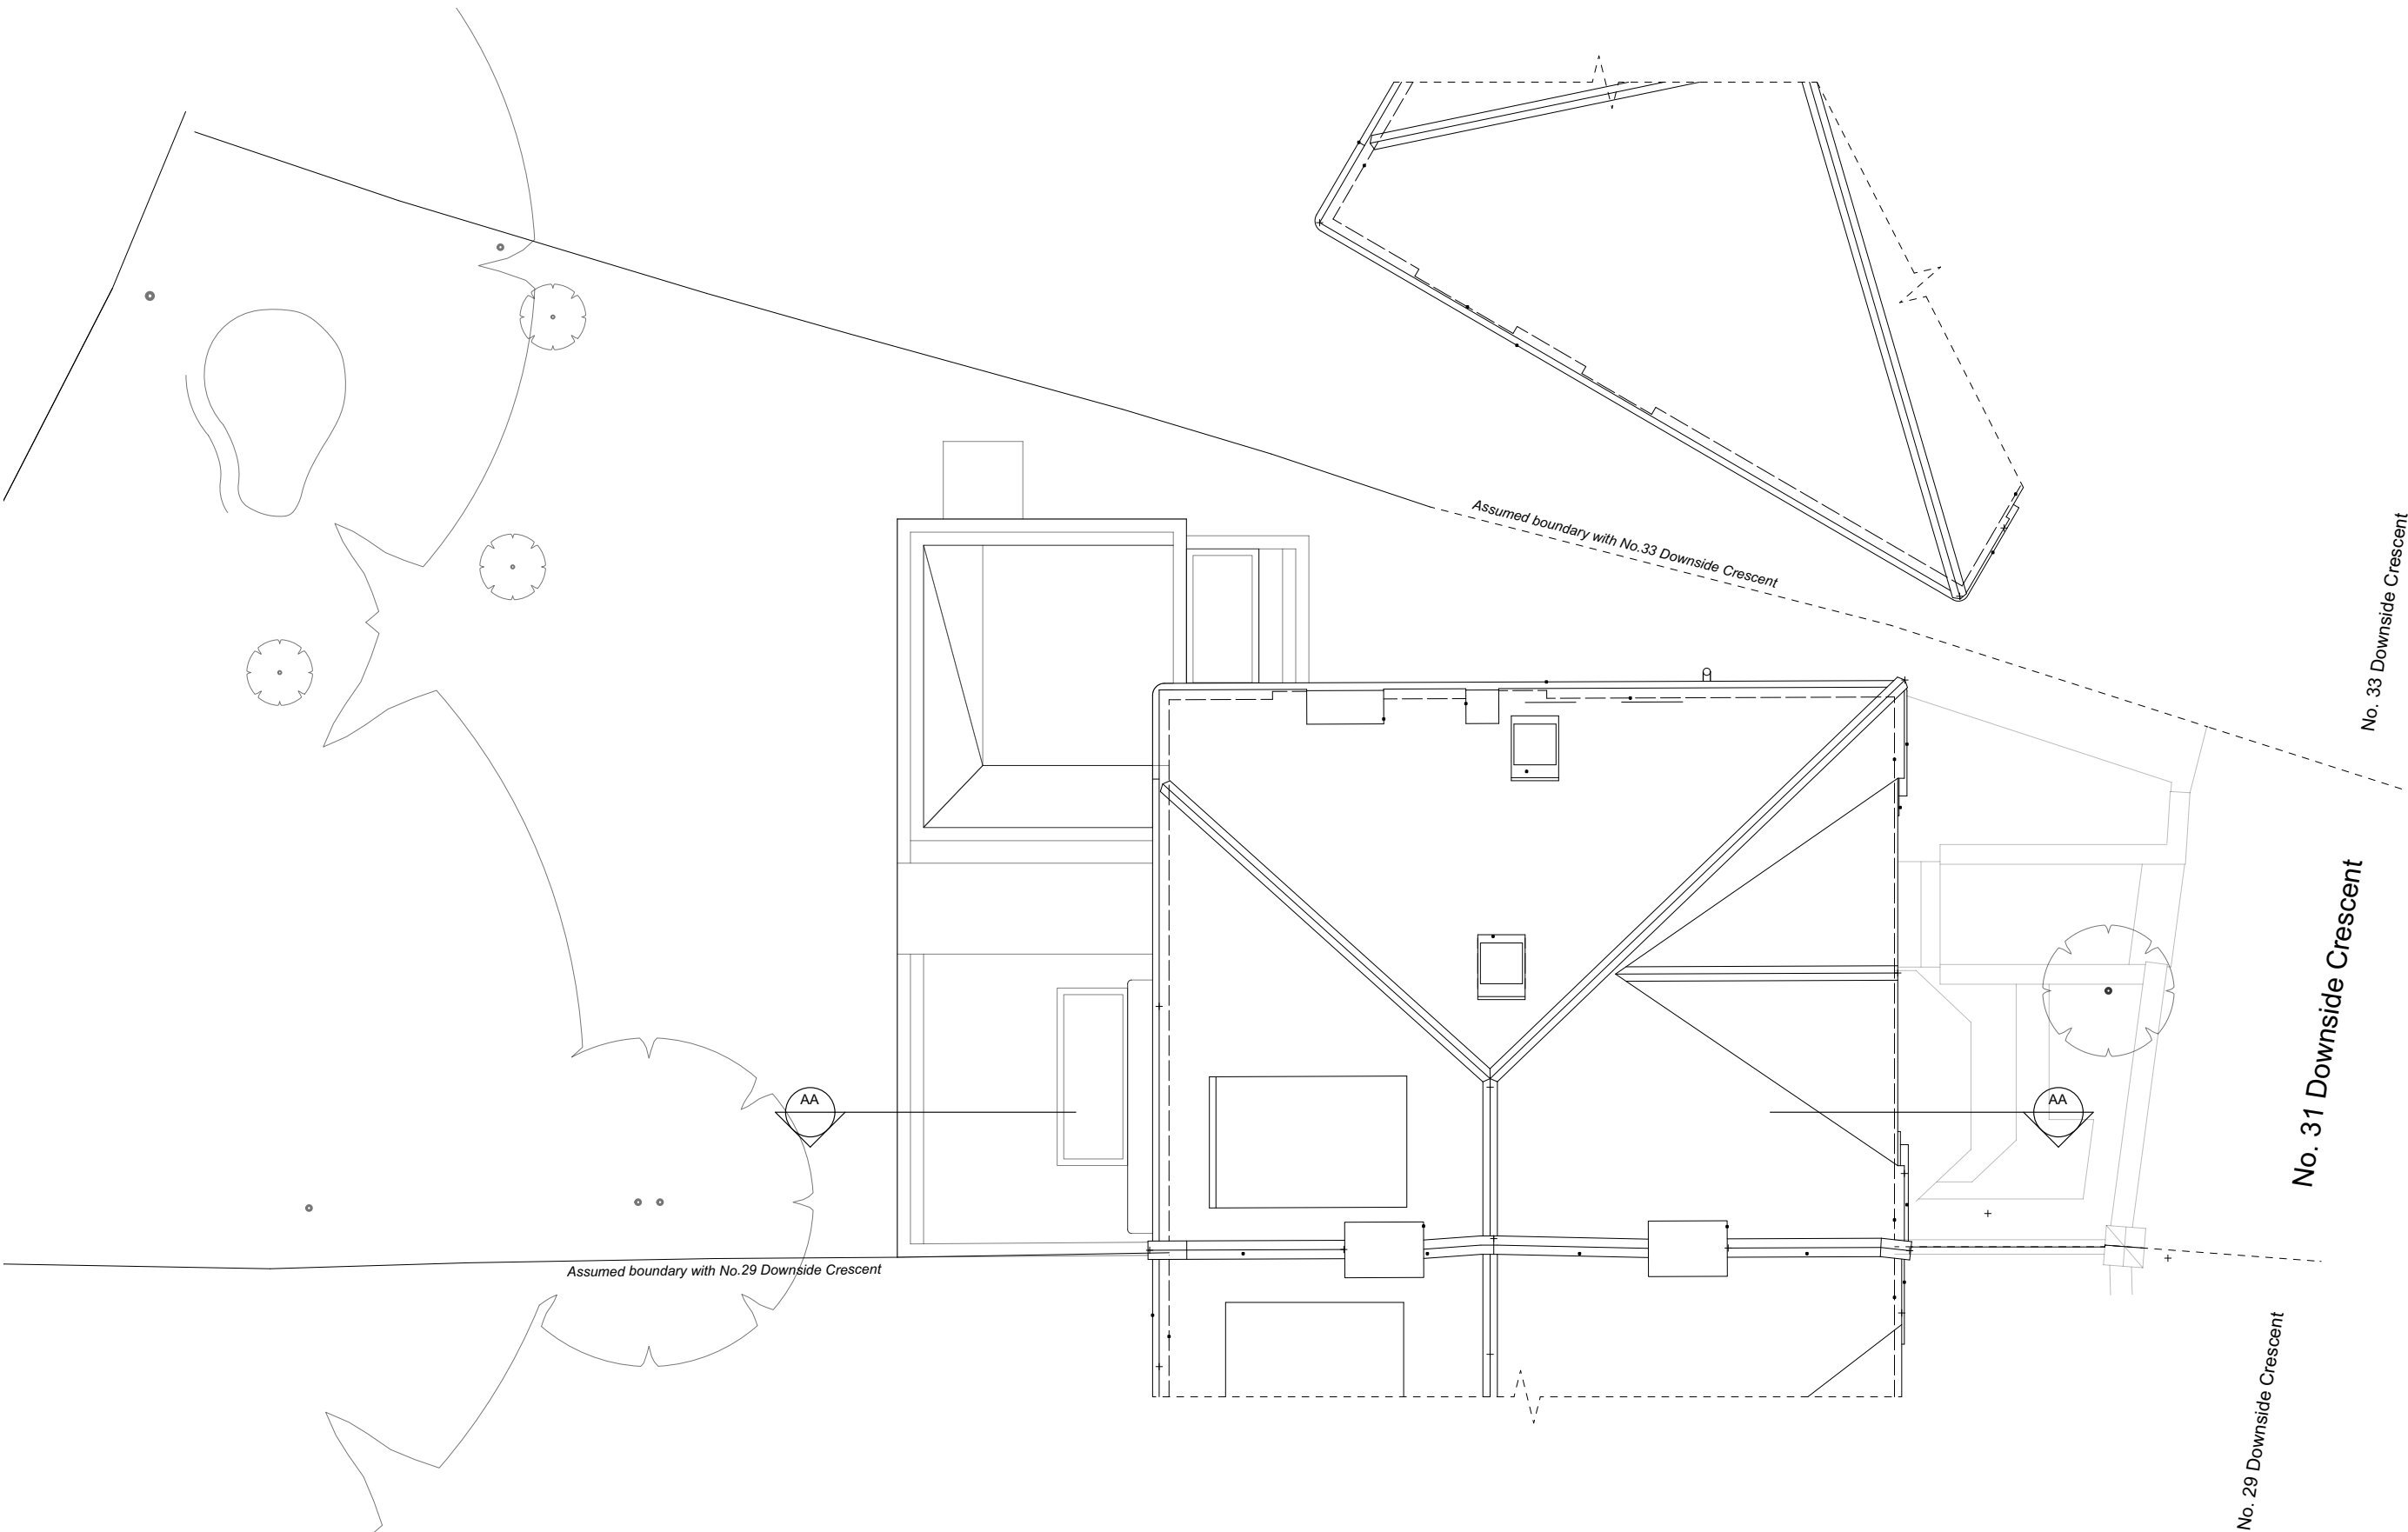

No. 33 Downside Crescent

No. 31 Downside Crescent

No. 29 Downside Crescent

Assumed boundary with No.29 Downside Crescent

Assumed boundary with No.33 Downside Crescent



All dimensions and levels to be verified on site and any discrepancies or ambiguities reported immediately to the architect prior to construction or fabrication.

Read in conjunction with relevant consultants drawings.

REV	DATE	DESC
-----	------	------

Project 31 Downside Crescent  
London  
NW3 2AN

DRAWING TITLE  
EXISTING DRAWINGS  
EX Roof Plan

Date 03/04/2023 Scale @A3 1:100

Project Number 110 Drawing Number & Revision A1001\_P1


STATUS 02 STATUS KEY: Design 01, Planning 02, Pre-construction 03, Construction 04

delve

Studio 217  
The Metal Box Factory  
50 Great Guildford  
Street  
London  
SE1 0HS  
Q2034884408  
www.delvearchitects.com

1

EXISTING Ground Floor Plan  
Scale: 1:100

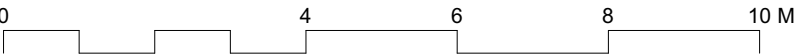

All dimensions and levels to be verified on site and any discrepancies or ambiguities reported immediately to the architect prior to construction or fabrication.

Read in conjunction with relevant consultants drawings.

REV	DATE	DESC
-----	------	------

Project 31 Downside Crescent  
London  
NW3 2AN

DRAWING TITLE  
EXISTING DRAWINGS  
EX Section AA

Date 03/04/2023  
Scale @A3 1:100

Project Number 110  
Drawing Number & Revision A1100\_P1


STATUS 02  
STATUS KEY:  
Design 01  
Planning 02  
Pre-construction 03  
Construction 04

**delve**

Studio 217  
The Metal Box Factory  
50 Great Guildford  
Street  
London  
SE1 0HS  
02034884408  
www.delvearchitects.com

1

**EXISTING Ground Floor Plan**  
Scale: 1:100

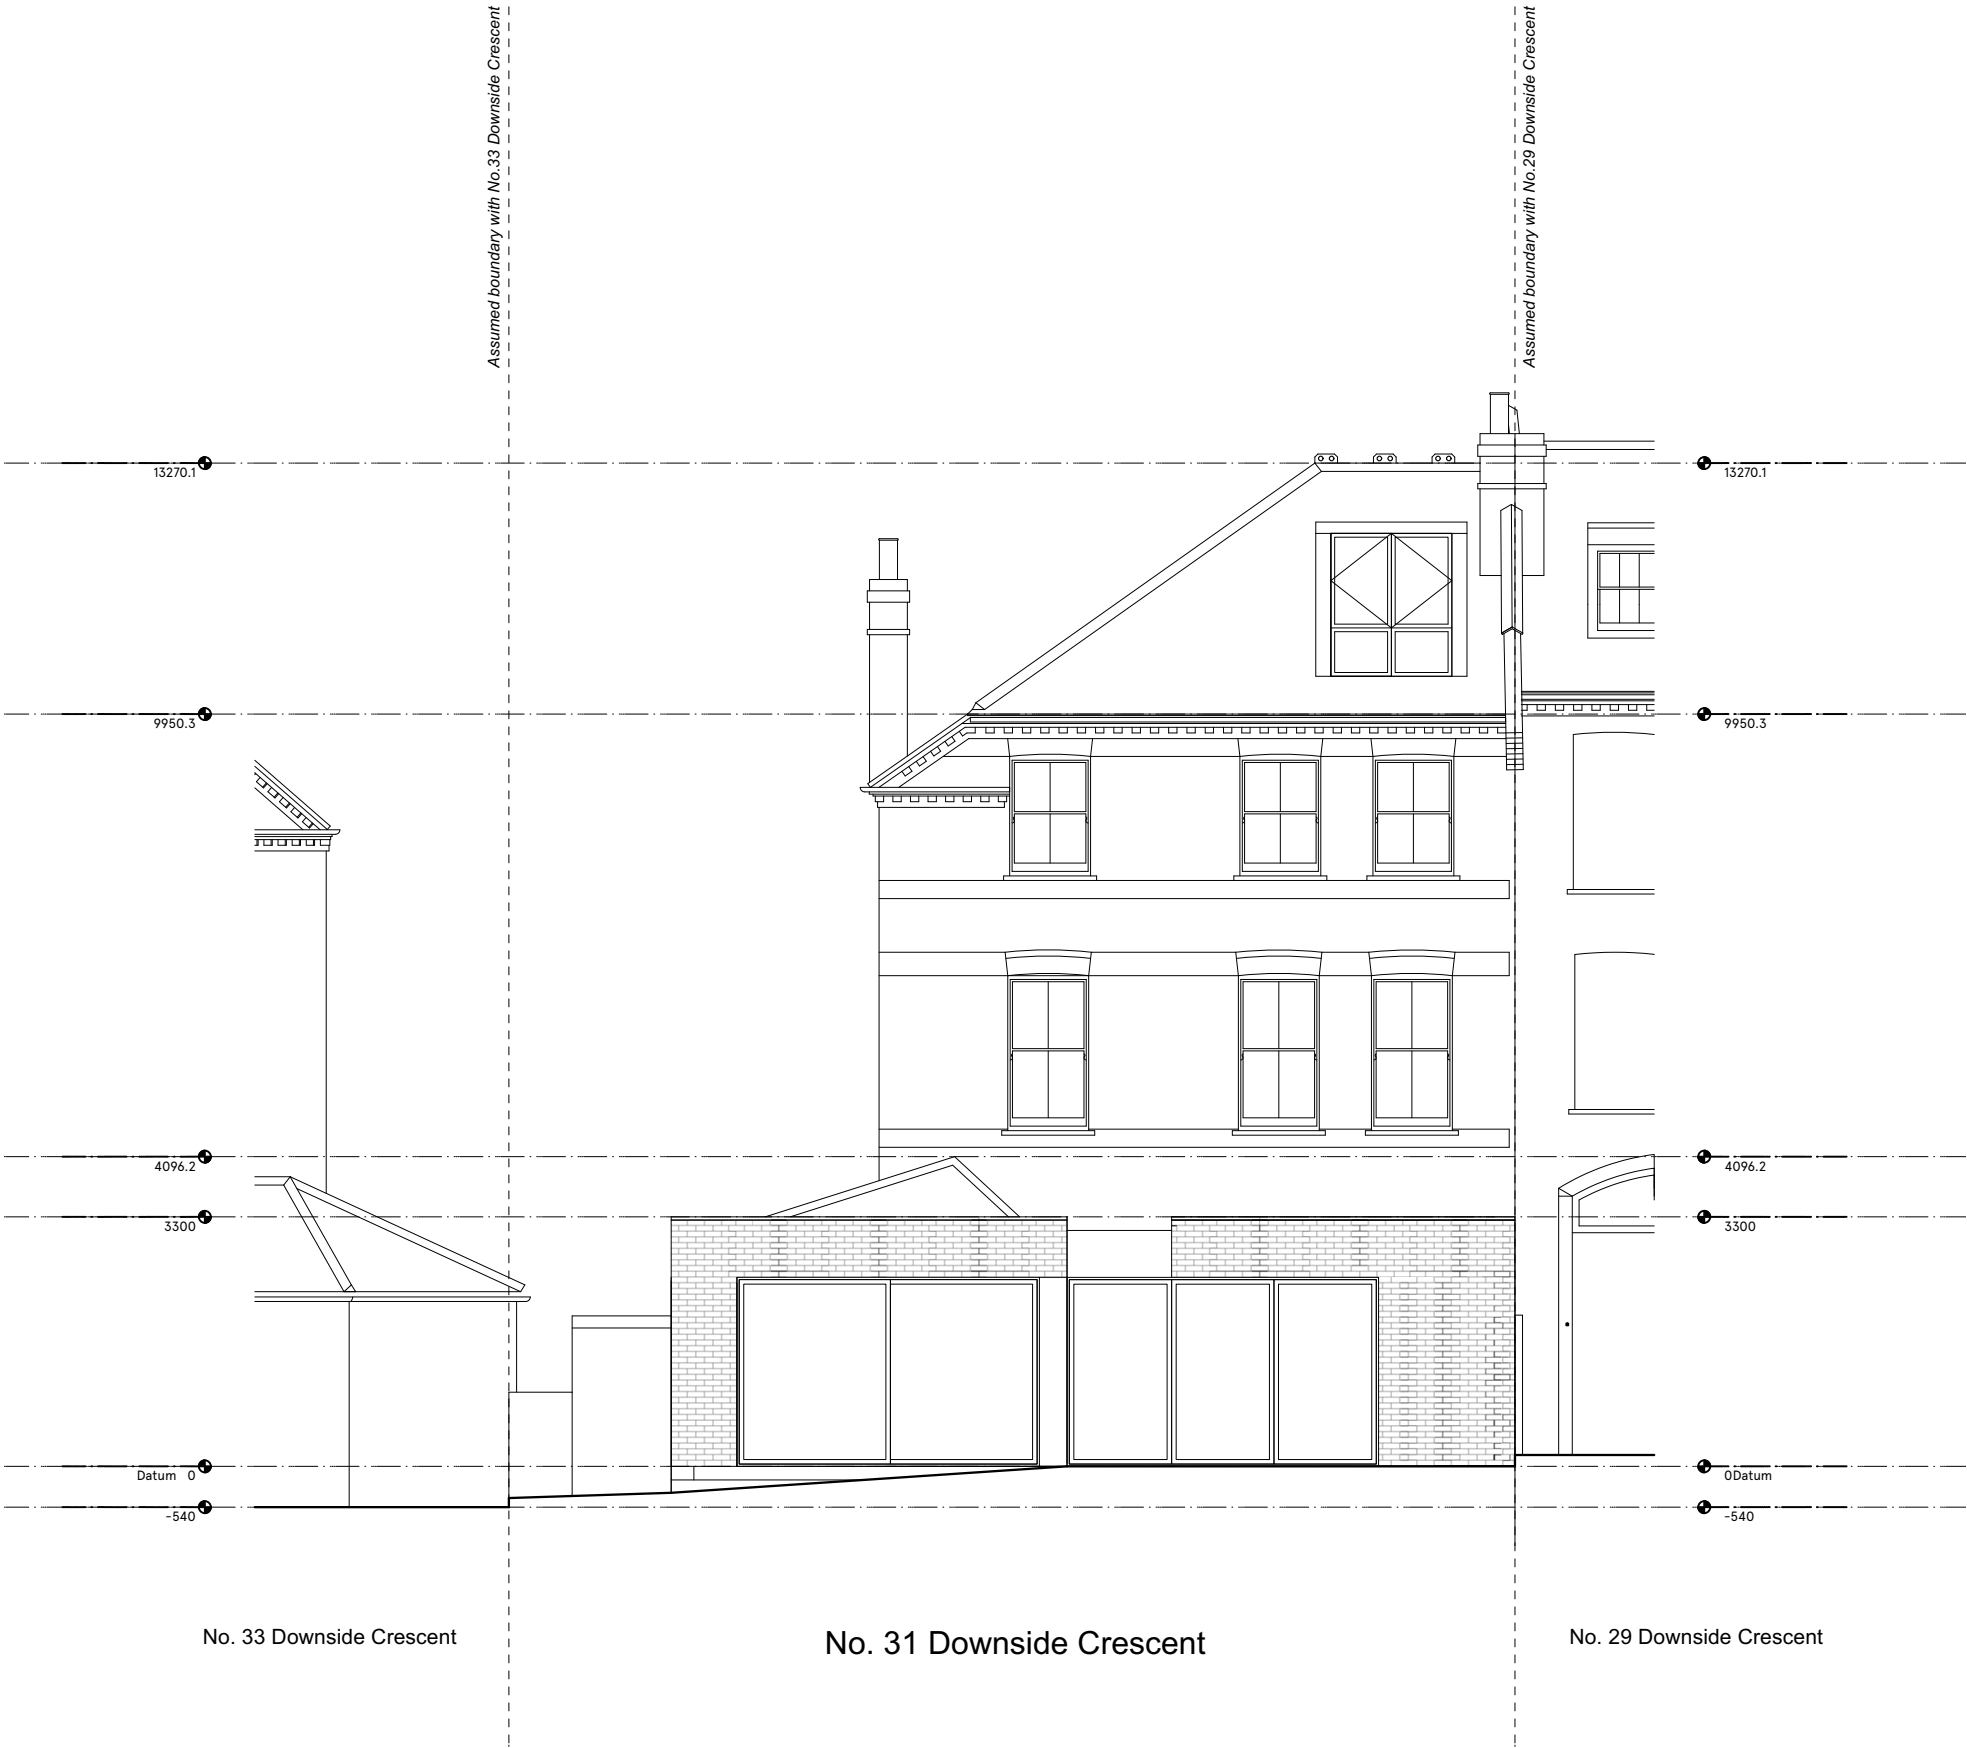

All dimensions and levels to be verified on site and any discrepancies or ambiguities reported immediately to the architect prior to construction or fabrication.

Read in conjunction with relevant consultants drawings.

REV	DATE	DESC
-----	------	------

Project 31 Downside Crescent  
London  
NW3 2AN

DRAWING TITLE  
EXISTING DRAWINGS  
EX Rear Elevation

Date 03/04/2023  
Scale @A3 1:100

Project Number 110  
Drawing Number & Revision A1200\_P1

STATUS 02  
STATUS KEY:  
Design 01  
Planning 02  
Pre-construction 03  
Construction 04

**delve**

Studio 217  
The Metal Box Factory  
50 Great Guildford  
Street  
London  
SE1 0HS  
02034884408  
www.delvearchitects.com



All dimensions and levels to be verified on site and any discrepancies or ambiguities reported immediately to the architect prior to construction or fabrication.

Read in conjunction with relevant consultants drawings.

REV	DATE	DESC
-----	------	------

Project 31 Downside Crescent  
London  
NW3 2AN

DRAWING TITLE  
EXISTING DRAWINGS  
EX Side Elevation


Date 03/04/2023 Scale @A3 1:100

Project Number Drawing Number & Revision  
**110 A1201\_P1**

STATUS STATUS KEY:  
**02** Design 01  
Planning 02  
Pre-construction 03  
Construction 04

**delve**

Studio 217  
The Metal Box Factory  
50 Great Guildford  
Street  
London  
SE1 0HS  
02034884408  
www.delvearchitects.com

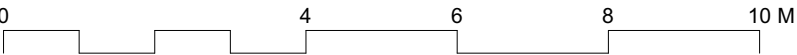

All dimensions and levels to be verified on site and any discrepancies or ambiguities reported immediately to the architect prior to construction or fabrication.

Read in conjunction with relevant consultants drawings.

REV	DATE	DESC
-----	------	------

Project 31 Downside Crescent  
London  
NW3 2AN

DRAWING TITLE  
EXISTING DRAWINGS  
EX Front Elevation

Date 03/04/2023  
Scale @A3 1:100

Project Number 110  
Drawing Number & Revision A1202\_P1


STATUS 02  
STATUS KEY:  
Design 01  
Planning 02  
Pre-construction 03  
Construction 04

**delve**

Studio 217  
The Metal Box Factory  
50 Great Guildford  
Street  
London  
SE1 0HS  
02034884408  
www.delvearchitects.com

1

EXISTING Front Elevation  
Scale: 1:100

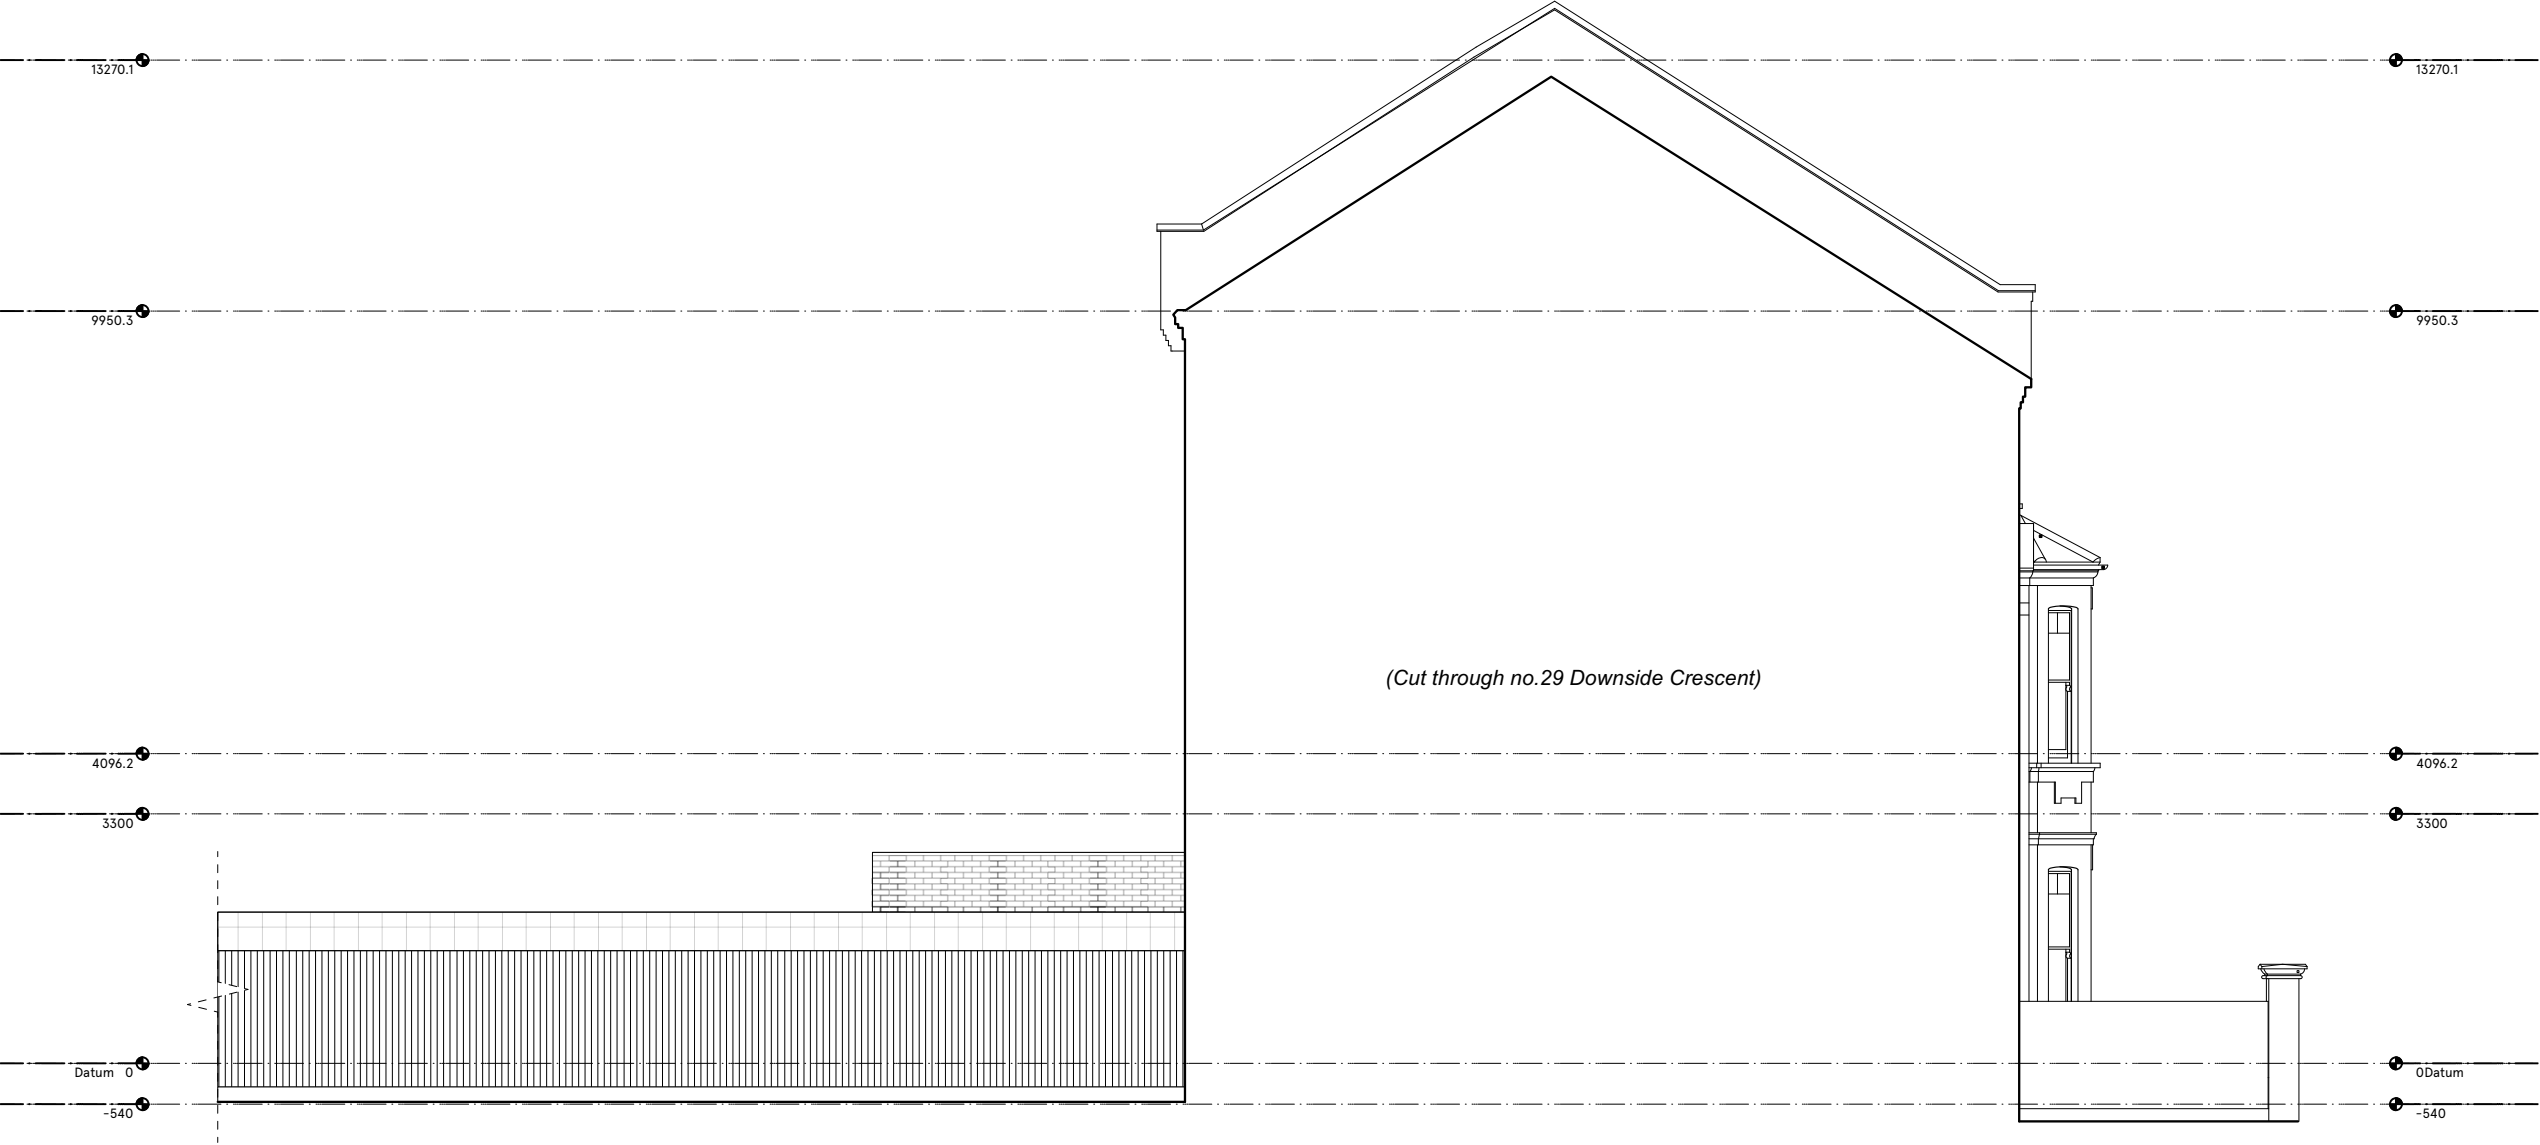

All dimensions and levels to be verified on site and any discrepancies or ambiguities reported immediately to the architect prior to construction or fabrication.

Read in conjunction with relevant consultants drawings.

REV	DATE	DESC
-----	------	------

Project	31 Downside Crescent London NW3 2AN
---------	---

DRAWING TITLE  
EXISTING DRAWINGS  
EX Side Elevation

Date	Scale @A3
03/04/2023	1:100

Project Number	Drawing Number & Revision
110	A1203_P1

STATUS	STATUS KEY:
02	Design 01 Planning 02 Pre-construction 03 Construction 04

**delve**

Studio 217  
The Metal Box Factory  
50 Great Guildford  
Street  
London  
SE1 0HS  
02034884408  
www.delvearchitects.com