


0 5 10 25 50m

1. Do not scale from this drawing. Use figured dimensions only.
2. This drawing may not be based on survey drawings and areas are therefore subject to change as part of the general design process and/or the obtention of a survey drawing study.

Legend:

- Project site boundary
- Site ownership boundary

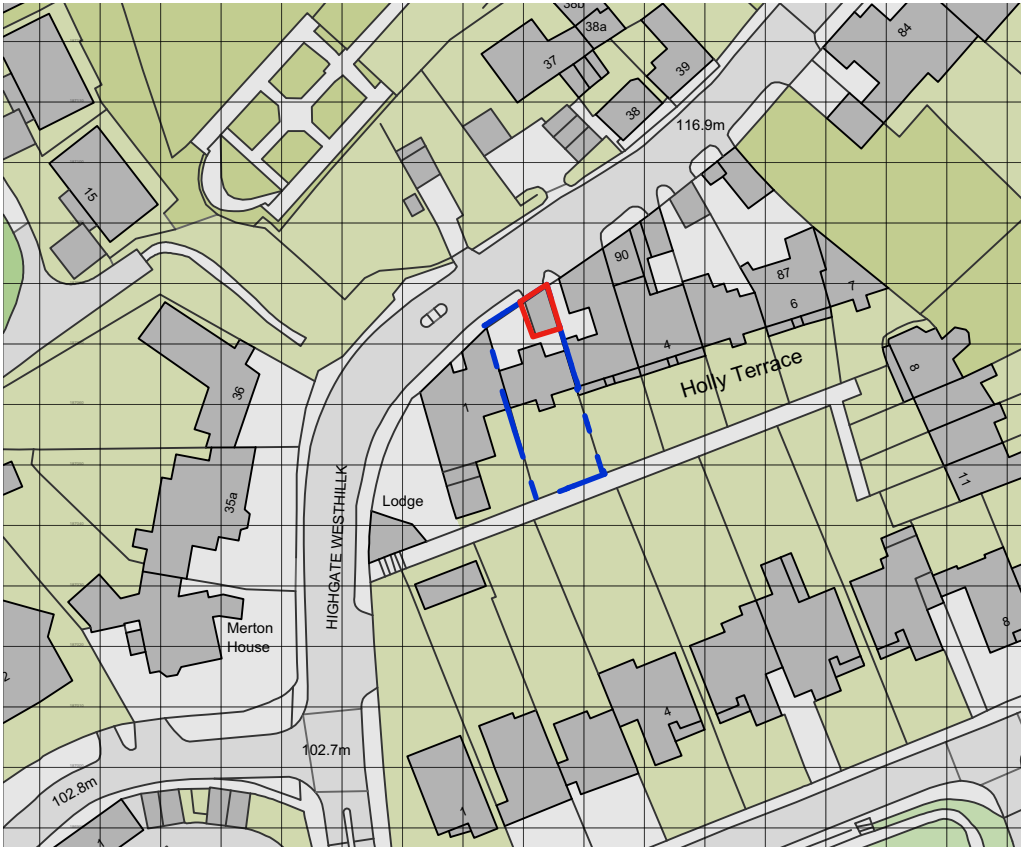

Ordnance Survey, (c) Crown Copyright 2022. All rights reserved. Licence number 100022432

Planning application



Holly Terrace
2 Holly Terrace, London, N6 6LX

PROJECT NO.	DWG NO.	REV.
_22269	DR_010-G	-

TITLE
Location plan

DATE	SCALE
05/04/2023	1:1250 @ A3

Alistair Downie Ltd., Home ground, Glebe Farm, Great Rissington, Cheltenham, Glouce, GL54 2LH
T: +44 7973 154540 E: studio@alastairdownie.com W: www.alastairdownie.com
All sizes in millimetres unless otherwise stated. Do not scale this drawing. © Alistair Downie Ltd., 2019



0 1 2 5 10m

1. Do not scale from this drawing. Use figured dimensions only.

2. This drawing may not be based on survey drawings and areas are therefore subject to change as part of the general design process and/or the obtention of a survey drawing study.

- Legend:**
- Project Site boundary
 - Site ownership boundary

Planning application

Holly Terrace
2 Holly Terrace, London, N6 6LX


PROJECT NO.	DWG NO.	REV.
_22269	DR_090-G	-

TITLE
Existing Garage site plan

DATE	SCALE
05/04/2023	1:100 @ A1 / 1:200 @ A3

Alistair Downie Ltd., Home ground, Glebe Farm, Great Rissington, Cheltenham, Glouce, GL54 2LH
T: +44 7973 154540 E: studio@alisterdownie.com W: www.alisterdownie.com
All sizes in millimetres unless otherwise stated. Do not scale this drawing. © Alistair Downie Ltd., 2019.



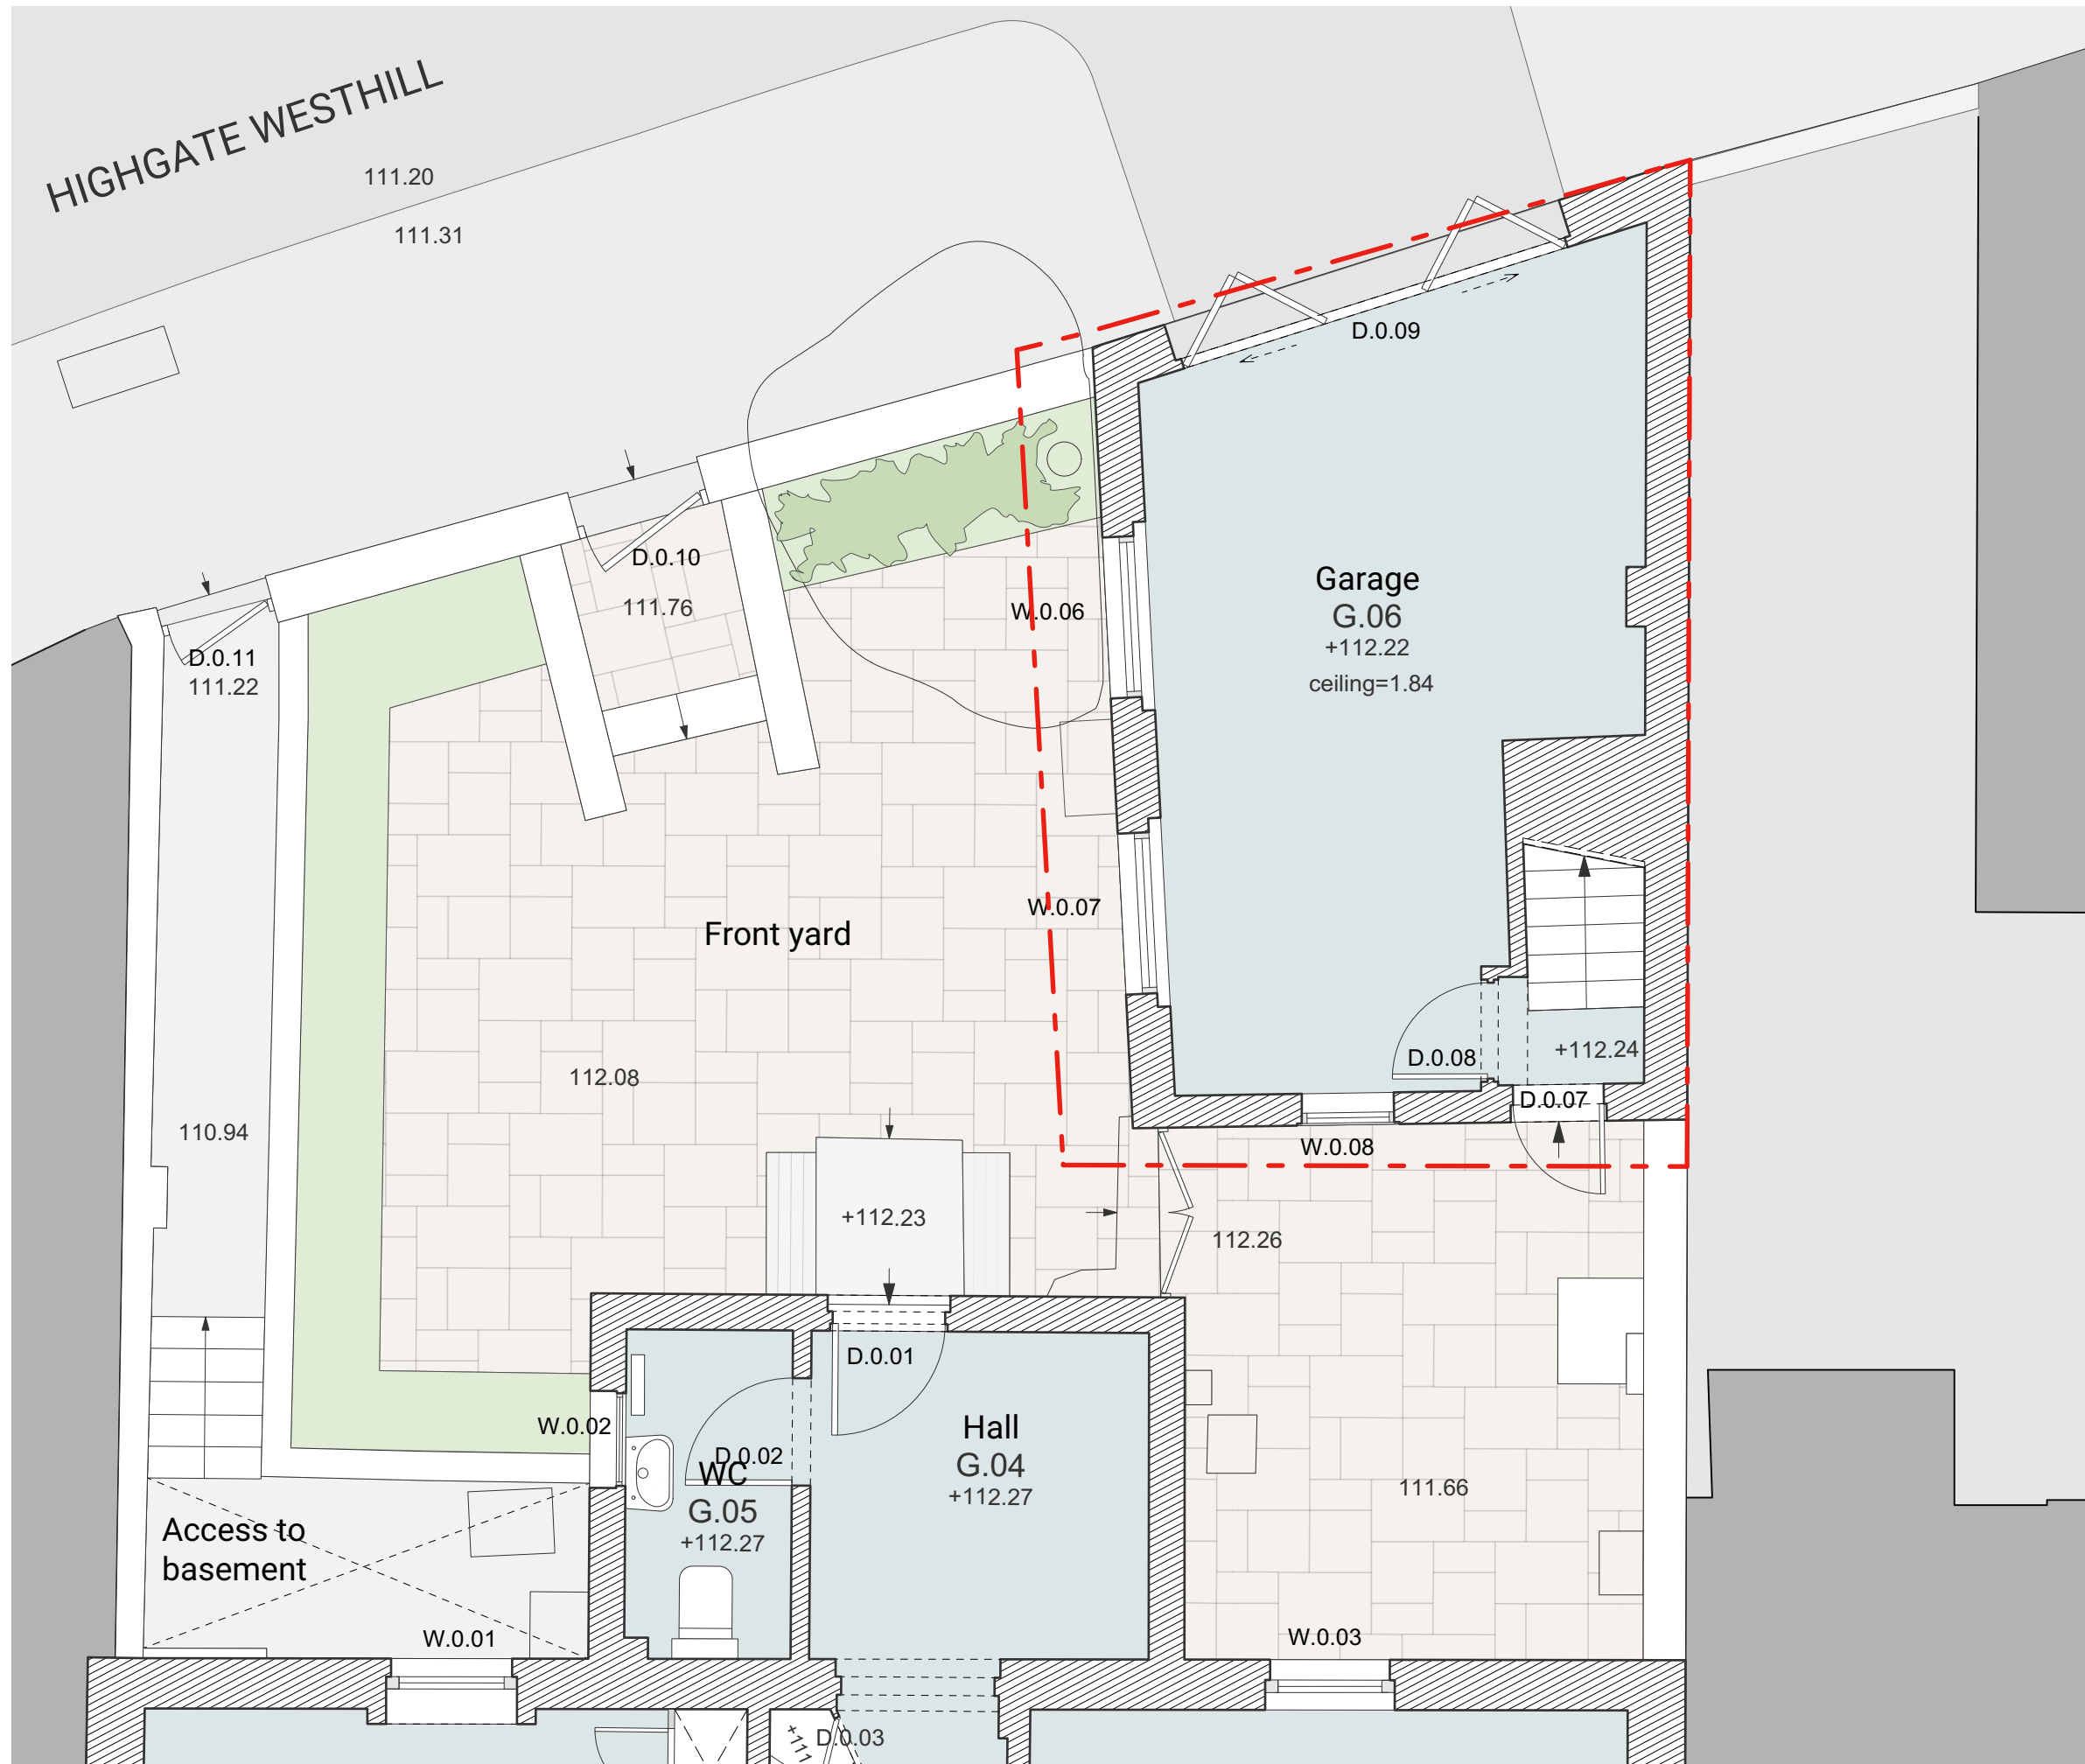

1. Do not scale from this drawing. Use figured dimensions only.
2. This drawing may not be based on survey drawings and areas are therefore subject to change as part of the general design process and/or the obtaining of a survey drawing study.

Legend:

- Internal space
- Existing fabric

Planning application




Holly Terrace
2 Holly Terrace, London, N6 6LX

PROJECT NO. DWG NO. REV.
_22269 DR_0100-G -

TITLE
Existing Garage ground floor plan

DATE SCALE
05/04/2023 1:50 @ A3

Alistair Downie Ltd. Home ground, Glebe Farm, Great Rissington, Cheltenham, Glouce, GL54 2LH
T: +44 7973 154540 E: studio@alastairdownie.com W: www.alastairdownie.com
All sizes in millimetres unless otherwise stated. Do not scale this drawing. © Alastair Downie Ltd, 2019

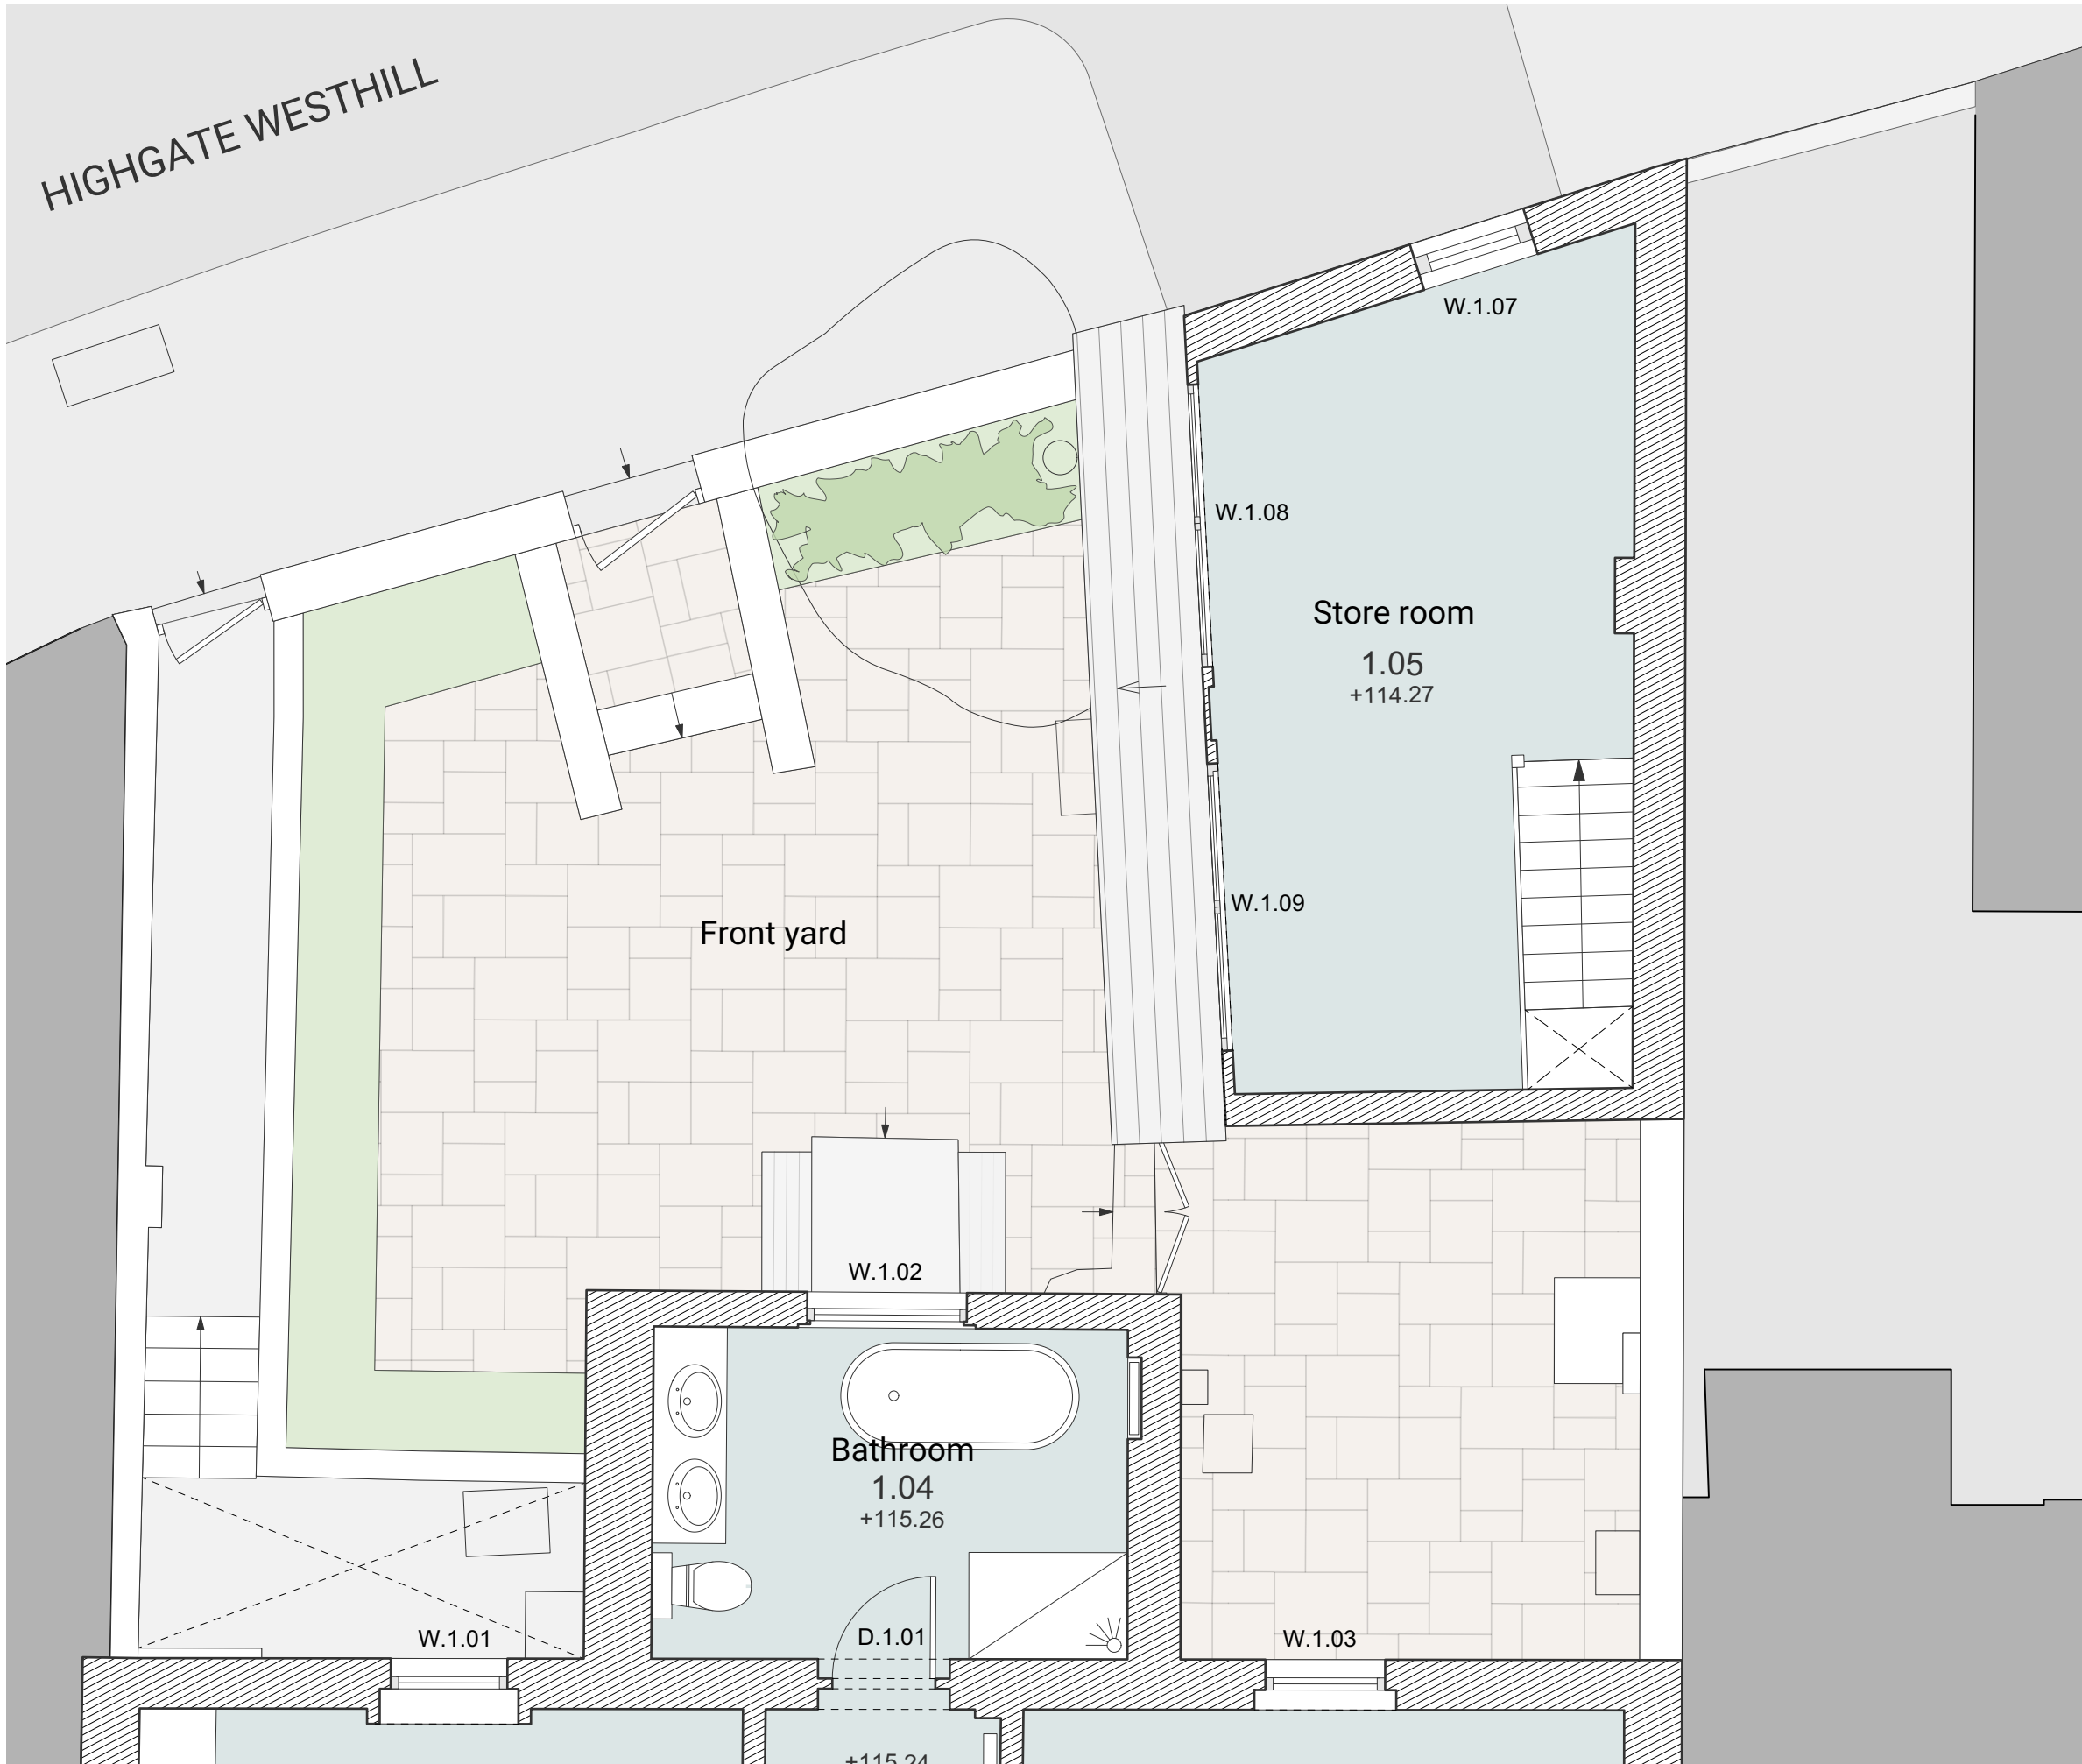

0 0.5 1 2m

1. Do not scale from this drawing. Use figured dimensions only.

2. This drawing may not be based on survey drawings and areas are therefore subject to change as part of the general design process and/or the obtention of a survey drawing study.

Legend:

XXXXXX XXXXXXXXXXXX

Internal space

Existing fabric

Planning application



Holly Terrace
2 Holly Terrace, London, N6 6LX


PROJECT NO.	DWG NO.	REV.
_22269	DR_0101-G	-

TITLE
Existing Garage first floor plan

DATE
05/04/2023

SCALE
1:50 @ A3

Alistair Downie Ltd., Home ground, Glebe Farm, Great Rissington, Cheltenham, Glouce, GL54 2LH
T: +44 7973 154540 E: studio@alistairdownie.com W: www.alistairdownie.com
All sizes in millimetres unless otherwise stated. Do not scale this drawing. © Alistair Downie Ltd., 2019

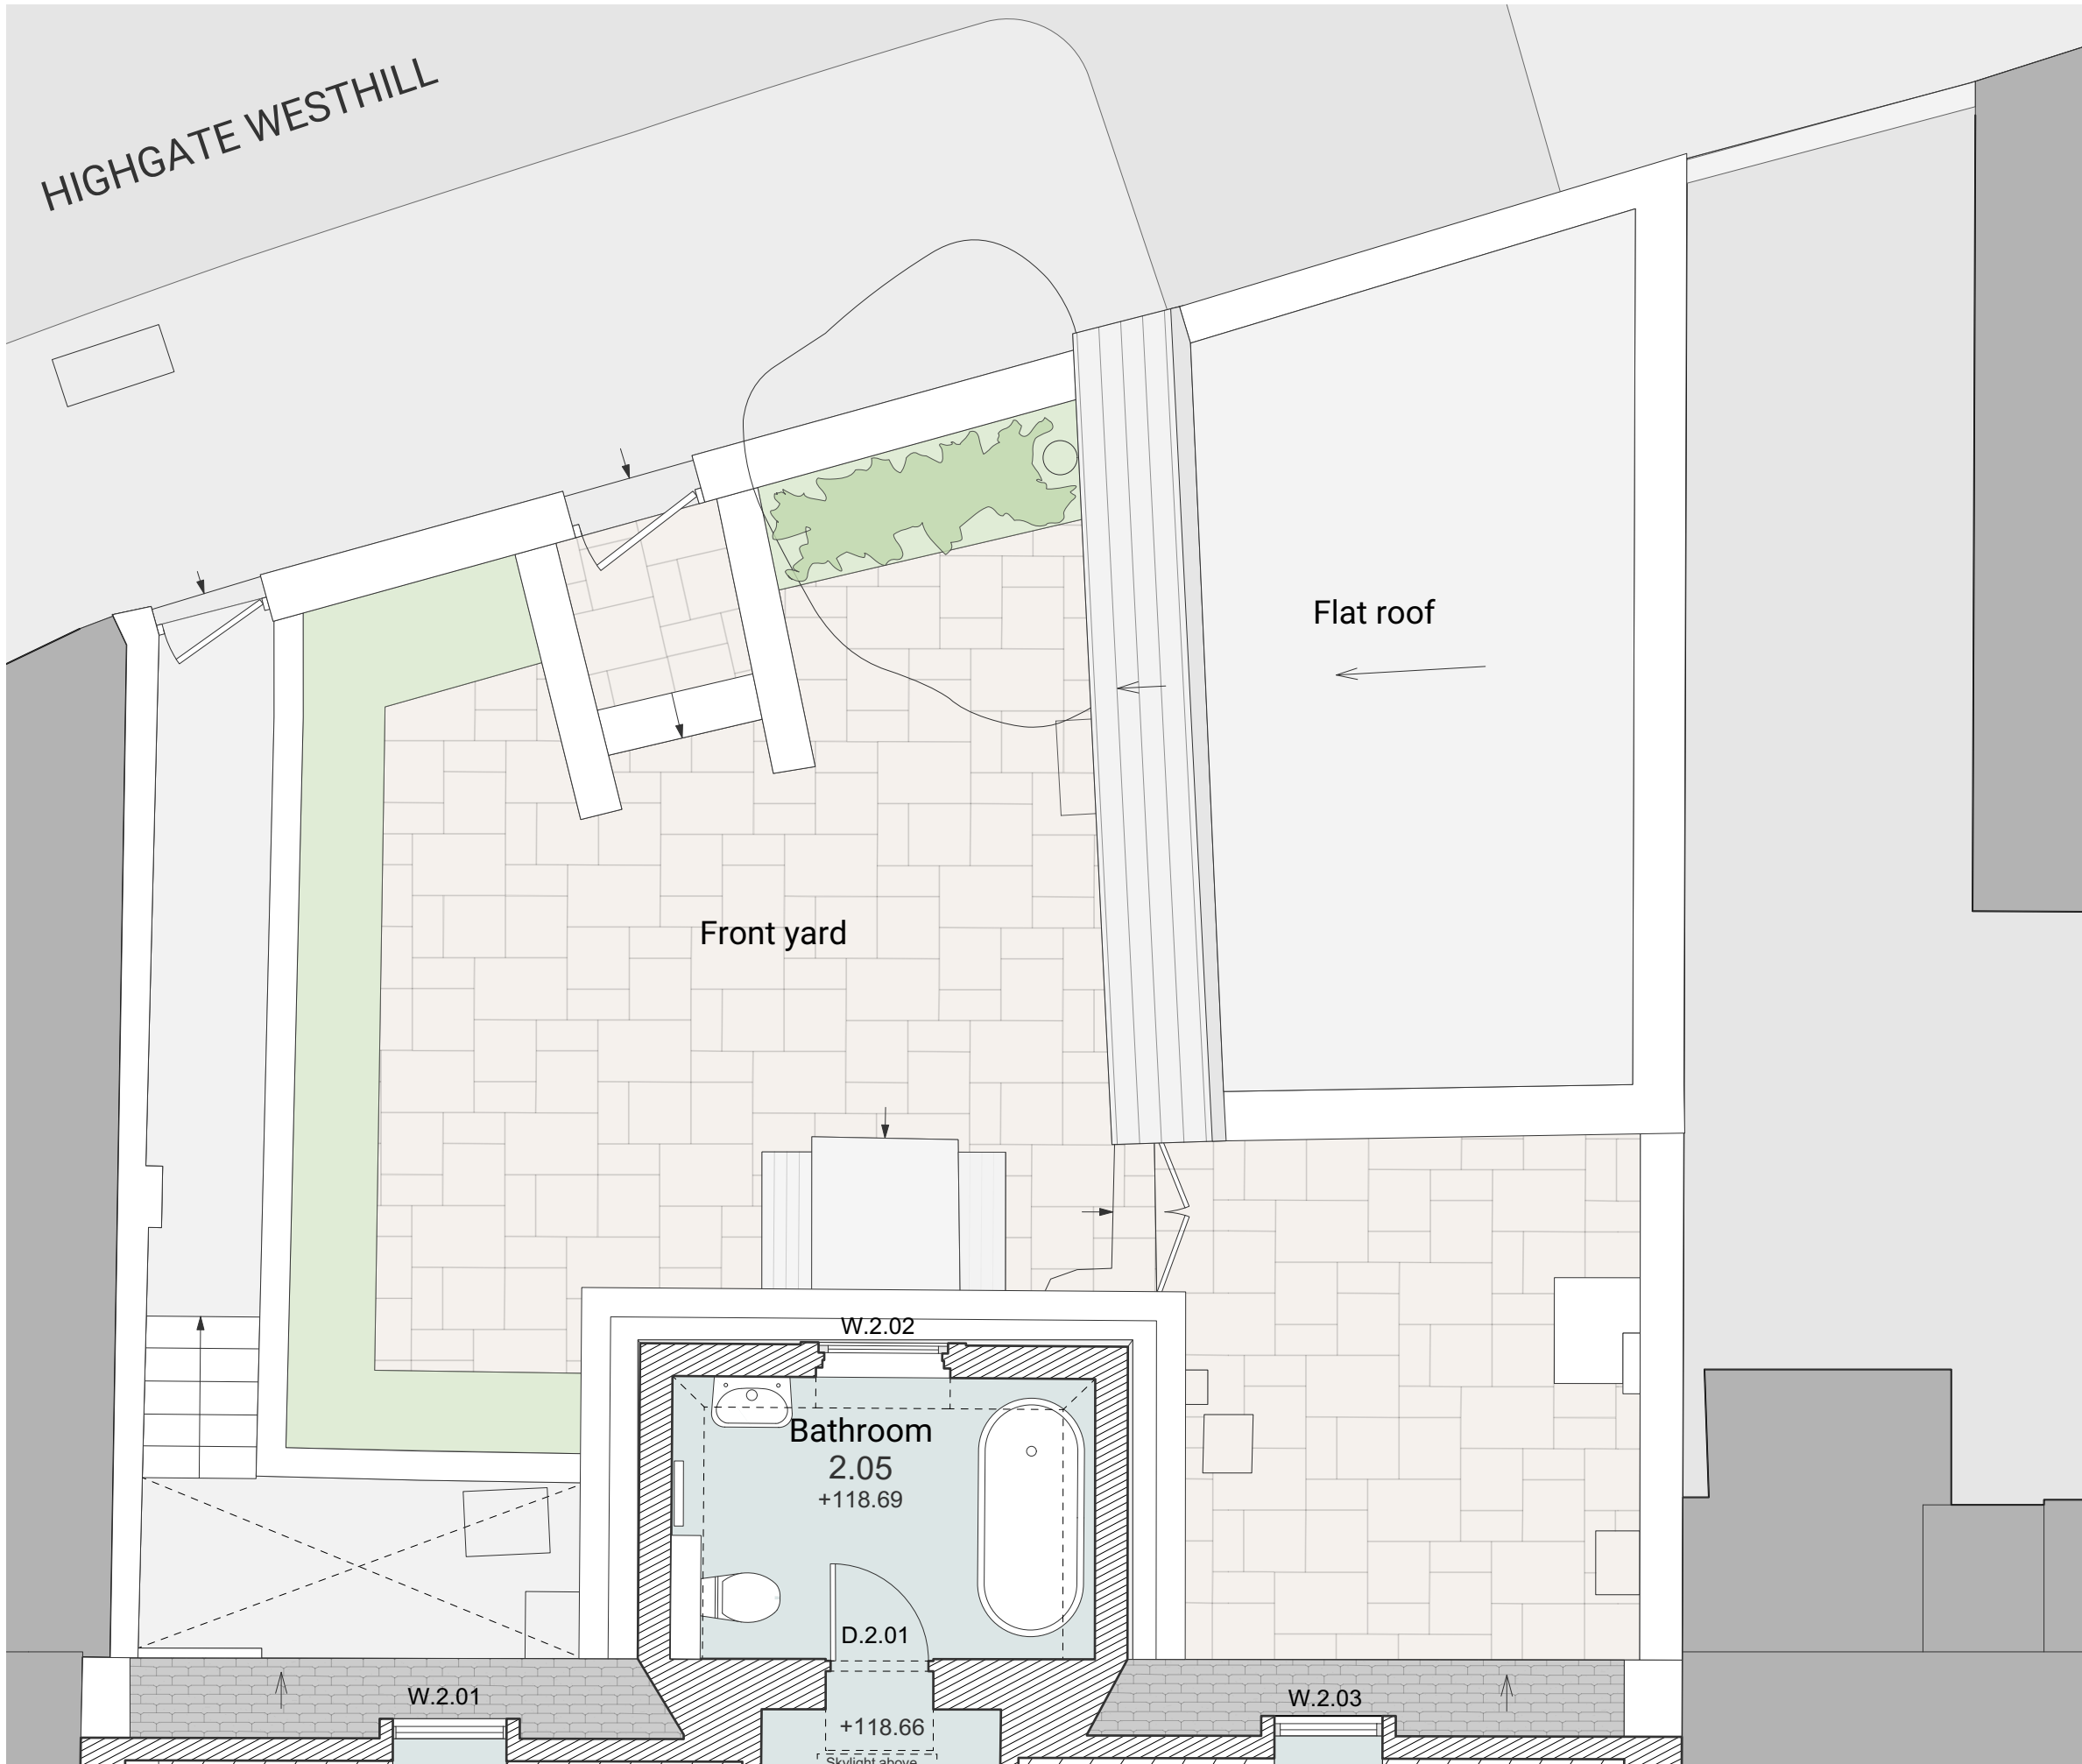

HIGHGATE WESTHILL

Front yard

Flat roof

Bathroom
2.05
+118.69

W.2.02

D.2.01

+118.66

W.2.01

W.2.03



0 0.5 1 2m

1. Do not scale from this drawing. Use figured dimensions only.

2. This drawing may not be based on survey drawings and areas are therefore subject to change as part of the general design process and/or the obtention of a survey drawing study.

Legend:

XXXXXX XXXXXXXXXXXX

Internal space

Existing fabric

Planning application



Holly Terrace
2 Holly Terrace, London, N6 6LX

PROJECT NO. DWG NO. REV.
_22269 DR_0102-G -

TITLE
Existing Garage roof plan



DATE SCALE
05/04/2023 1:50 @ A3


Alistair Downie Ltd. Home ground, Glebe Farm, Great Rissington, Cheltenham, Glouce, GL54 2LH
T: +44 7973 154540 E: studio@alastairdownie.com W: www.alastairdownie.com
All sizes in millimetres unless otherwise stated. Do not scale this drawing. © Alistair Downie Ltd, 2019

0 0.5 1 2 5m


1. Do not scale from this drawing. Use figured dimensions only.
2. This drawing may not be based on survey drawings and areas are therefore subject to change as part of the general design process and/or the obtention of a survey drawing study.

Legend:


-  Internal space
-  Existing fabric

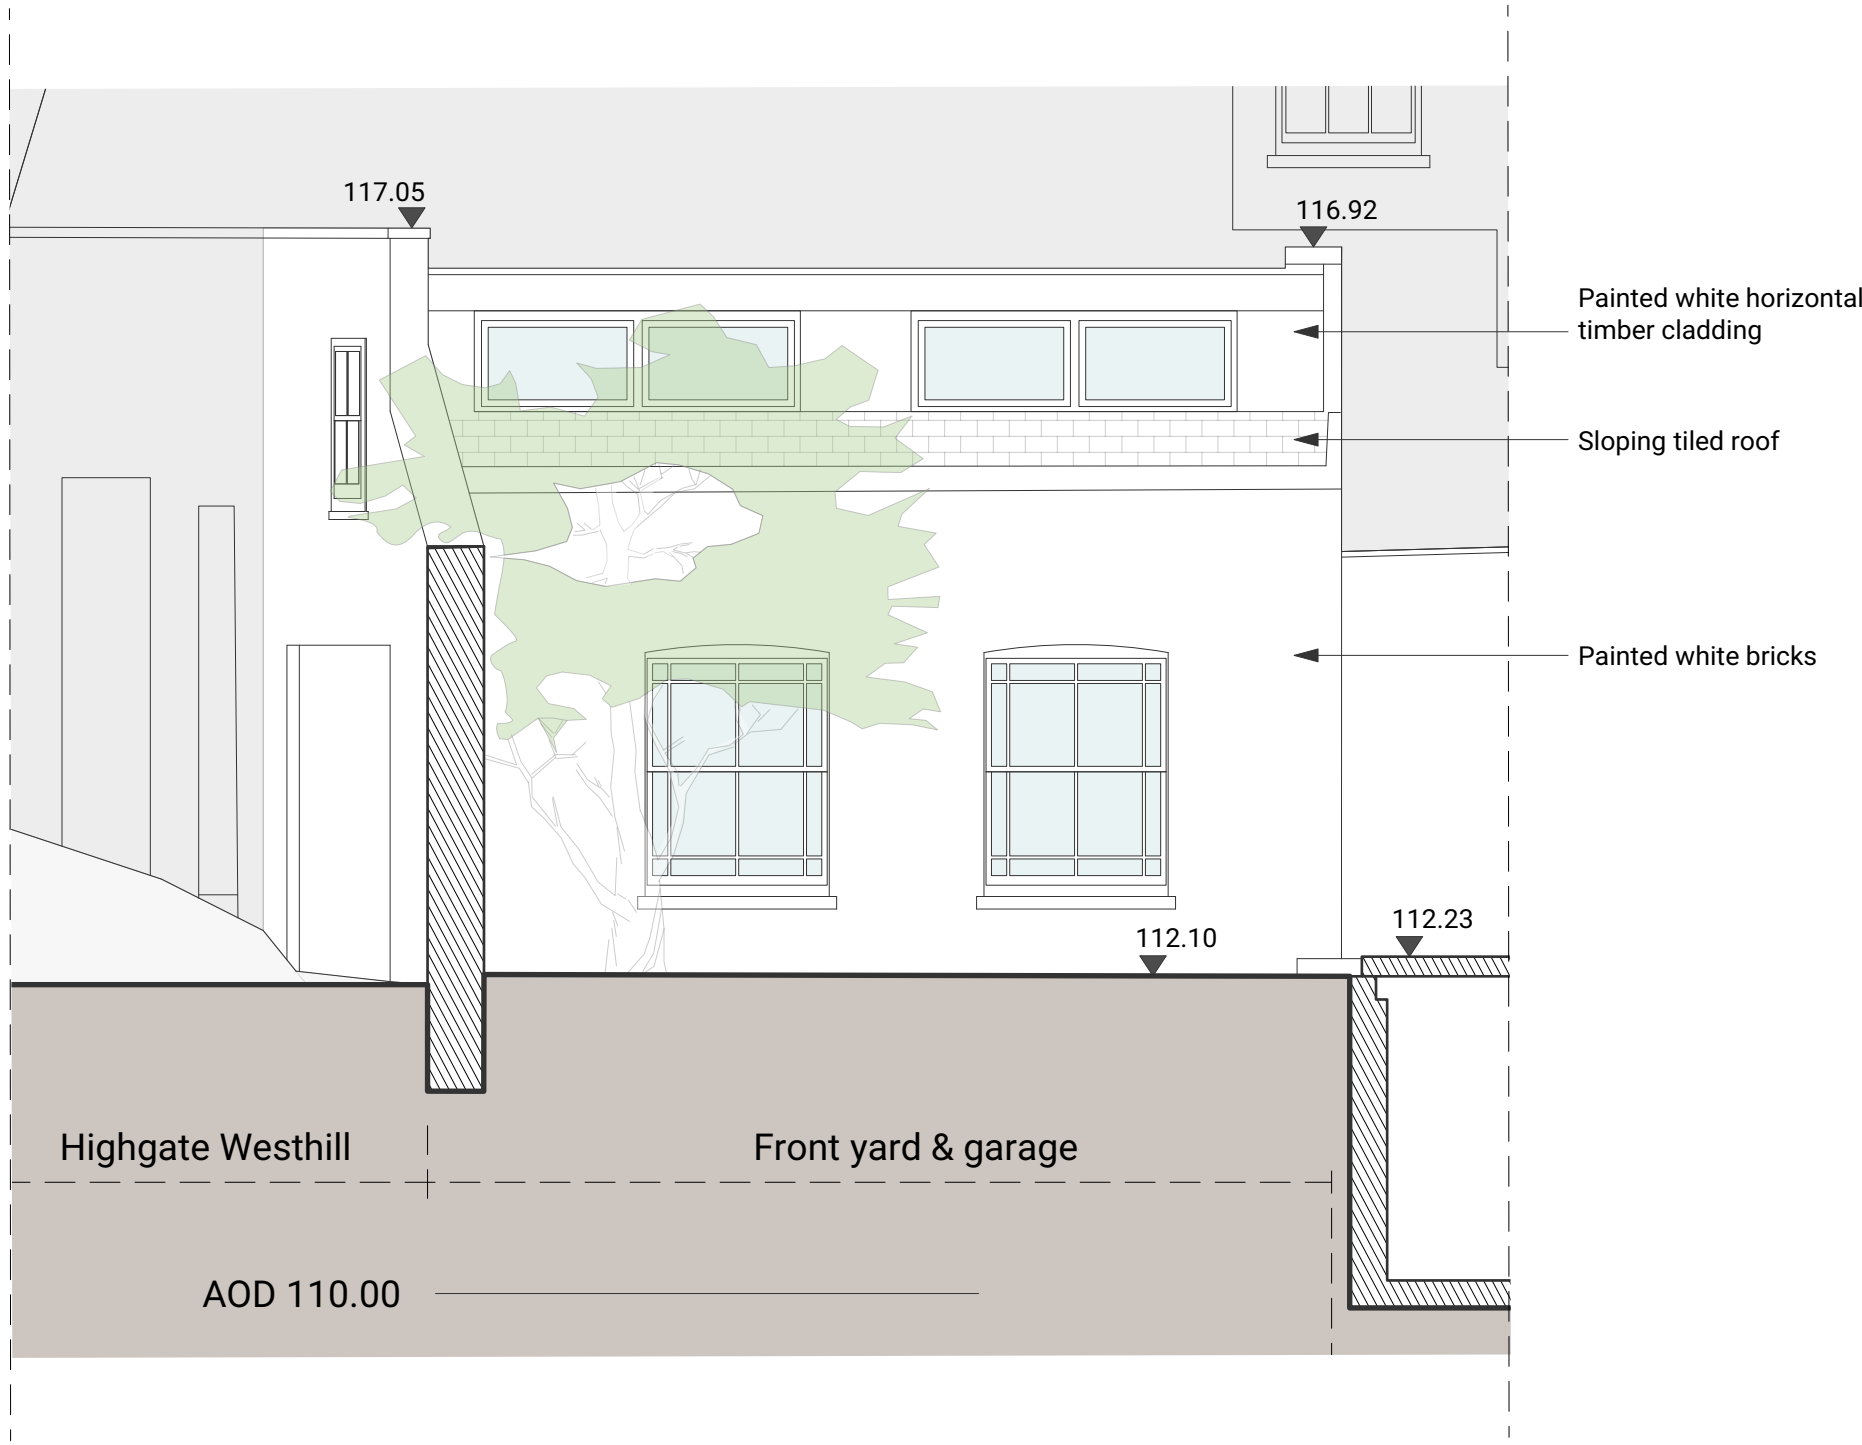


EXISTING WEST ELEVATION A

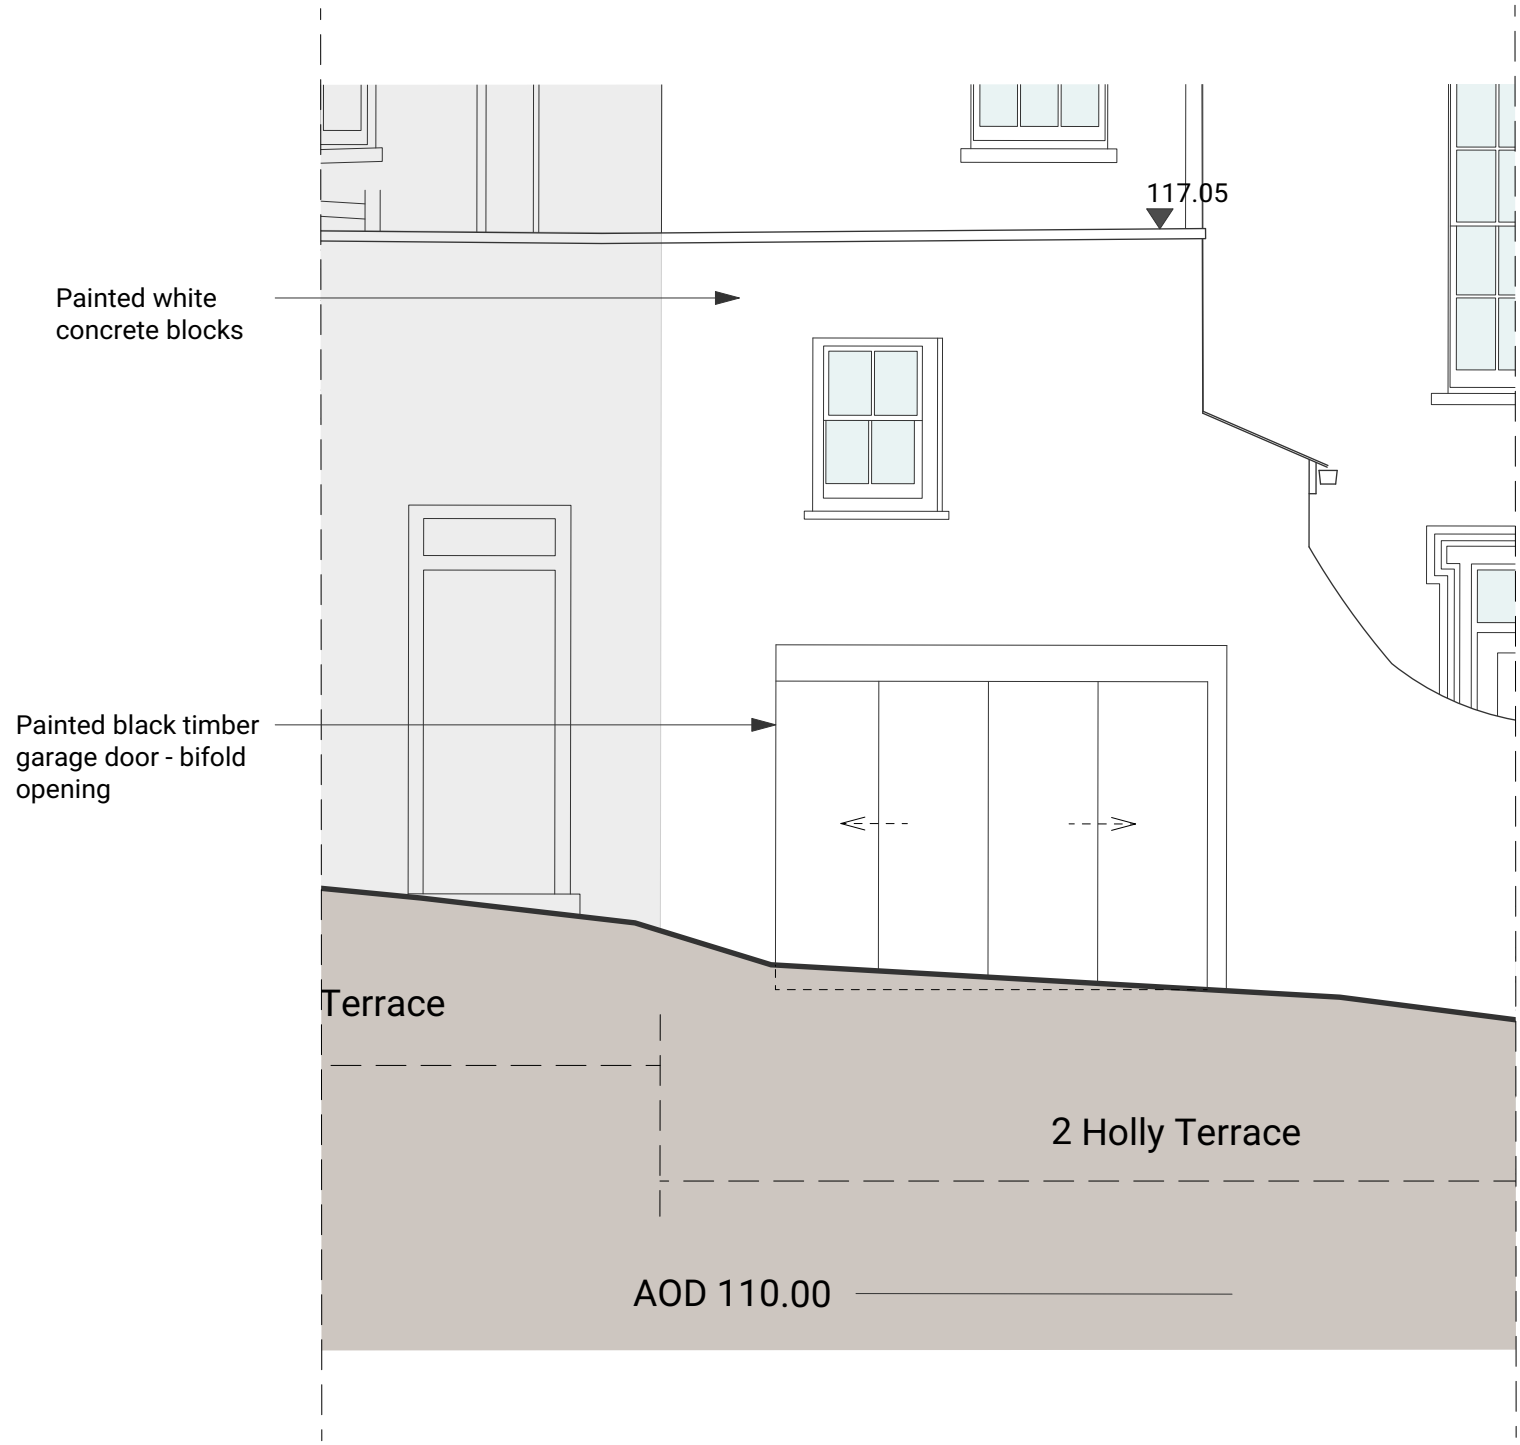


EXISTING NORTH ELEVATION B

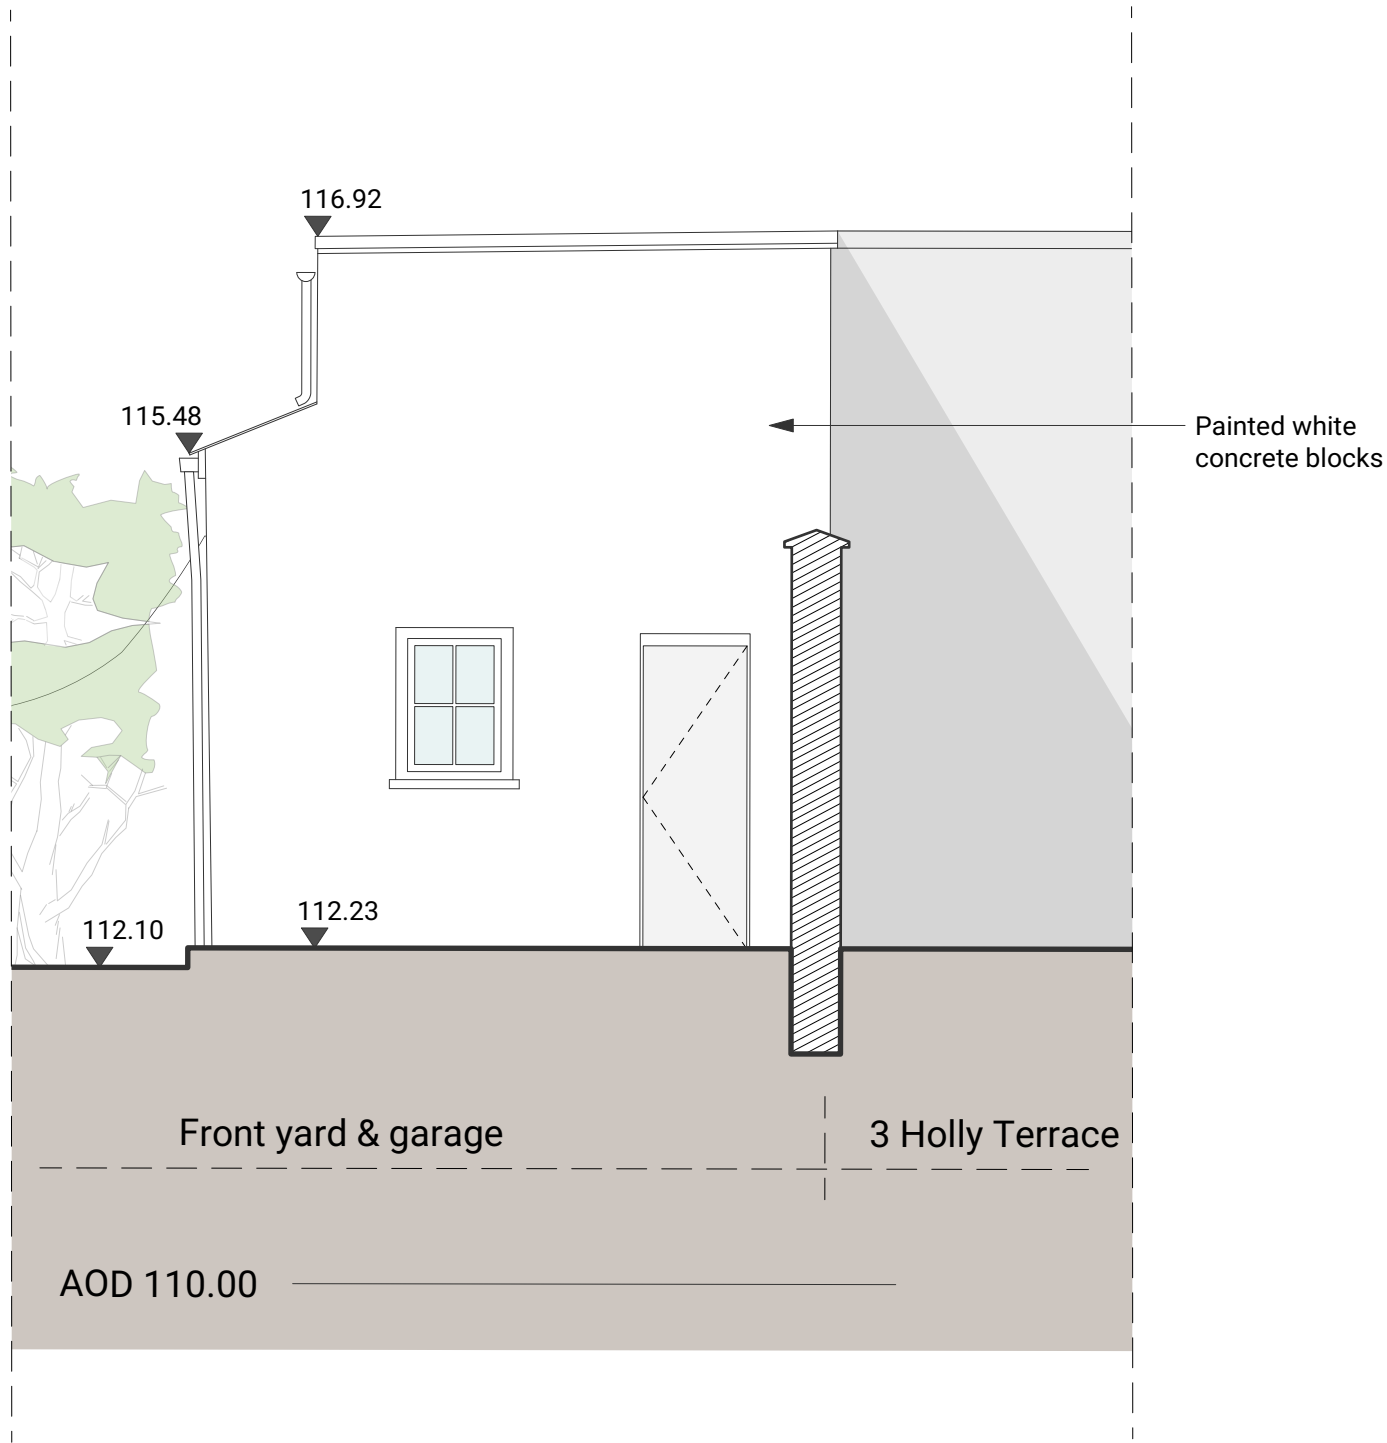

EXISTING SOUTH ELEVATION C

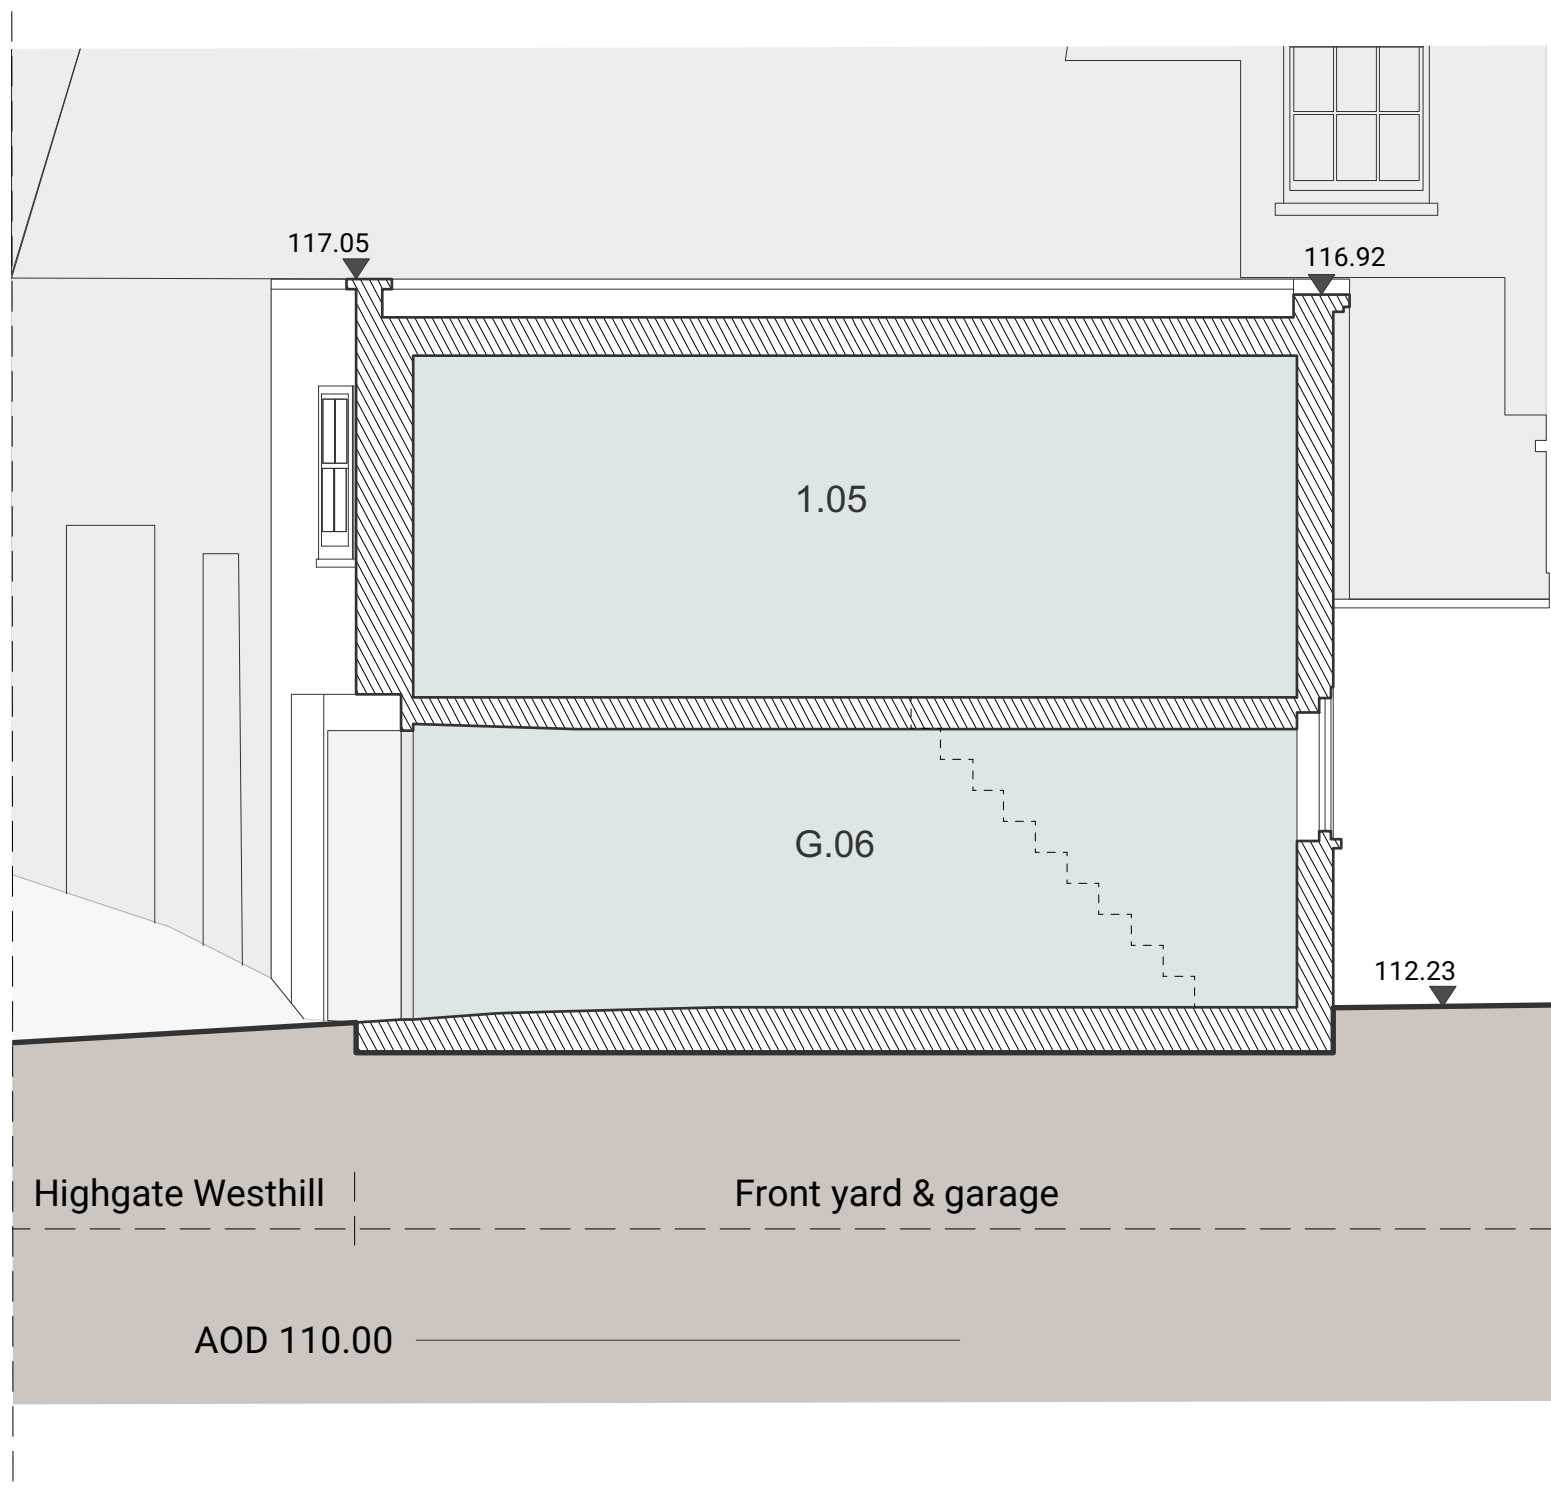

EXISTING SECTION

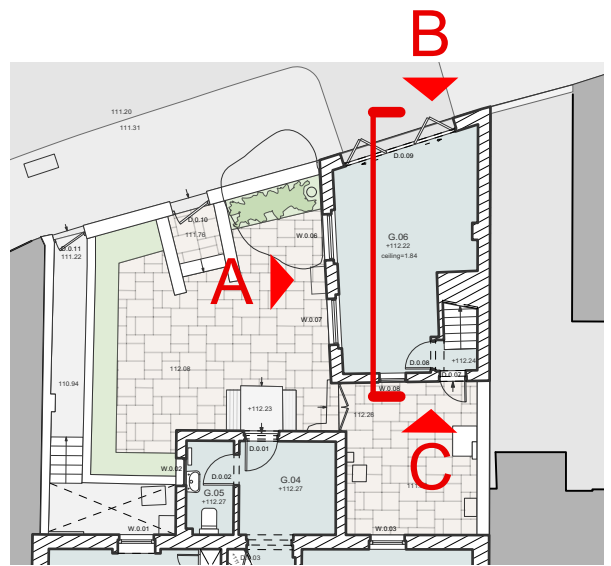

Planning application




Holly Terrace
2 Holly Terrace, London, N6 6LX

PROJECT NO. DWG NO. REV.
_22269 DR_0120-G -

TITLE
Existing Garage elevations & section

DATE SCALE
05/04/2023 1:50 @ A1 / 1:100 @ A3

Alistair Downie Ltd., Home ground, Glebe Farm, Great Rissington, Cheltenham, Gloucestershire, GL54 2LH
T: +44 7973 154540 E: studio@alisterdownie.com W: www.alisterdownie.com
All sizes in millimetres unless otherwise stated. Do not scale this drawing. © Alistair Downie Ltd., 2019.

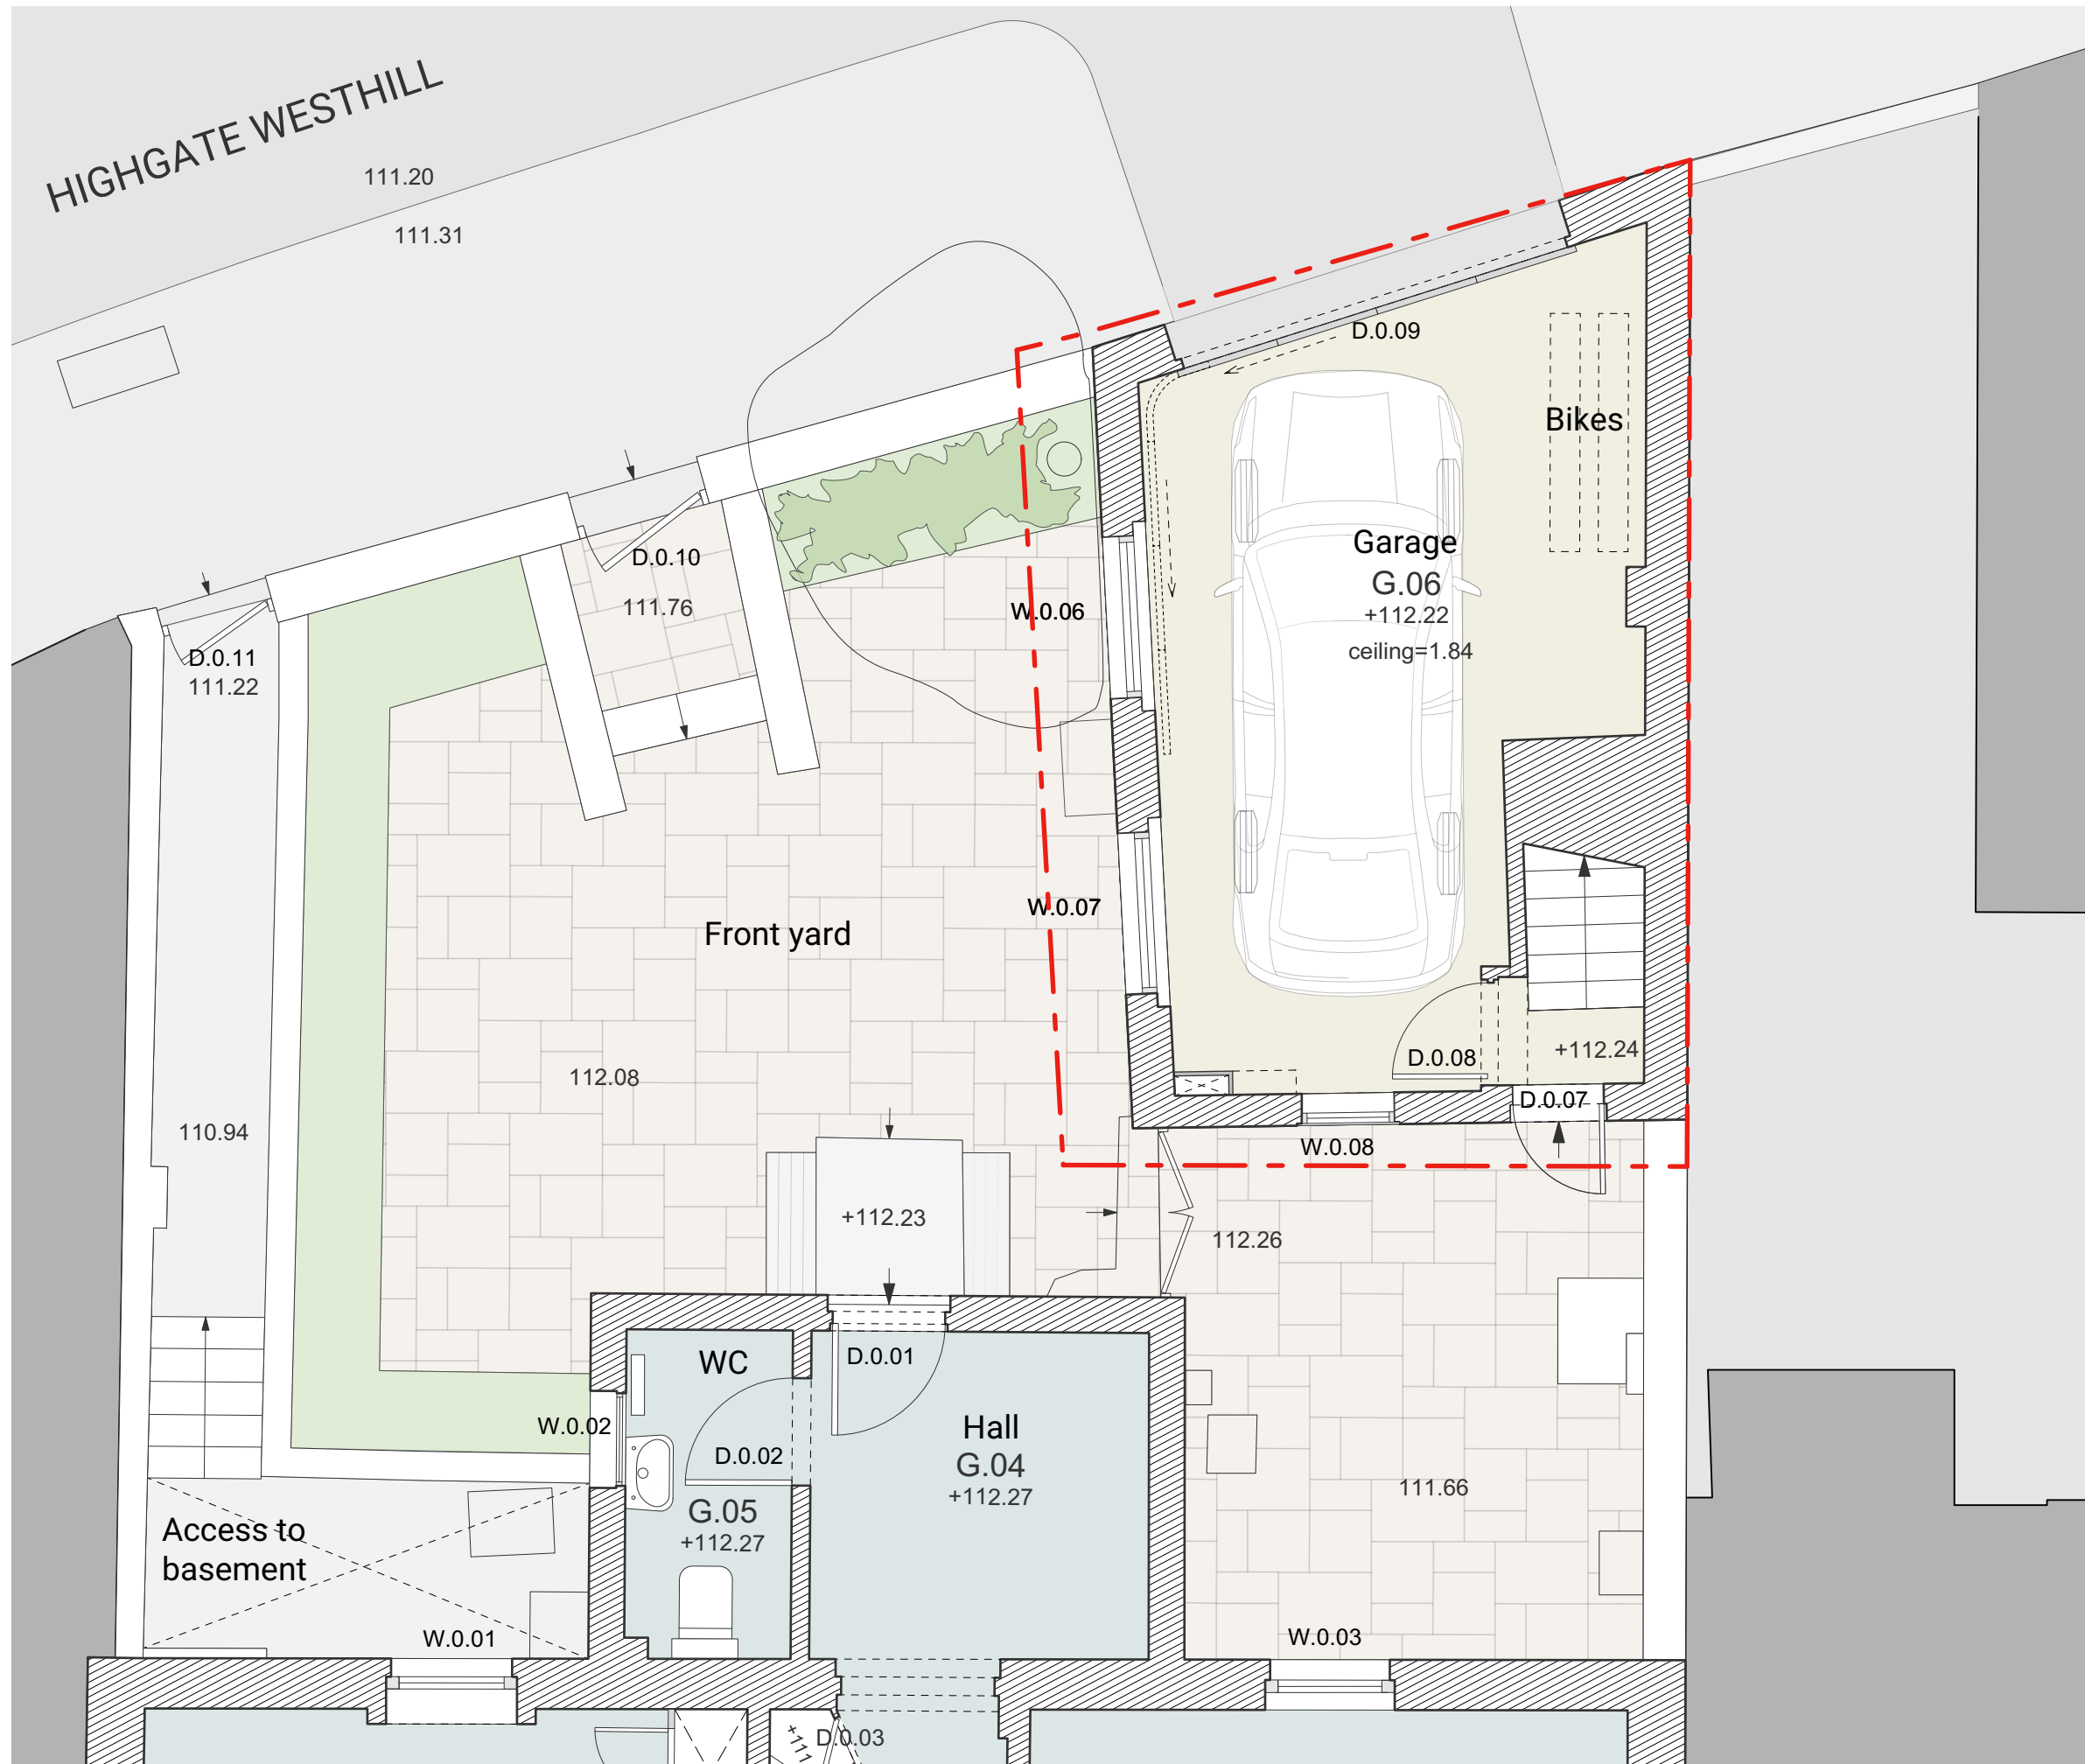

0 0.5 1 2m

1. Do not scale from this drawing. Use figured dimensions only.

2. This drawing may not be based on survey drawings and areas are therefore subject to change as part of the general design process and/or the obtention of a survey drawing study.

- Legend:**
- Internal space
 - Existing fabric
 - Proposed fabric

Planning application



Holly Terrace
2 Holly Terrace, London, N6 6LX


PROJECT NO.	DWG NO.	REV.
_22269	DR_0200-G	-

TITLE
Proposed Garage ground floor plan

DATE
05/04/2023

SCALE
1:50 @ A3

Alistair Downie Ltd., Home ground, Glebe Farm, Great Rissington, Cheltenham, Glouce, GL54 2LH
T: +44 7973 154540 E: studio@alisterdownie.com W: www.alisterdownie.com
All sizes in millimetres unless otherwise stated. Do not scale this drawing. © Alistair Downie Ltd., 2019

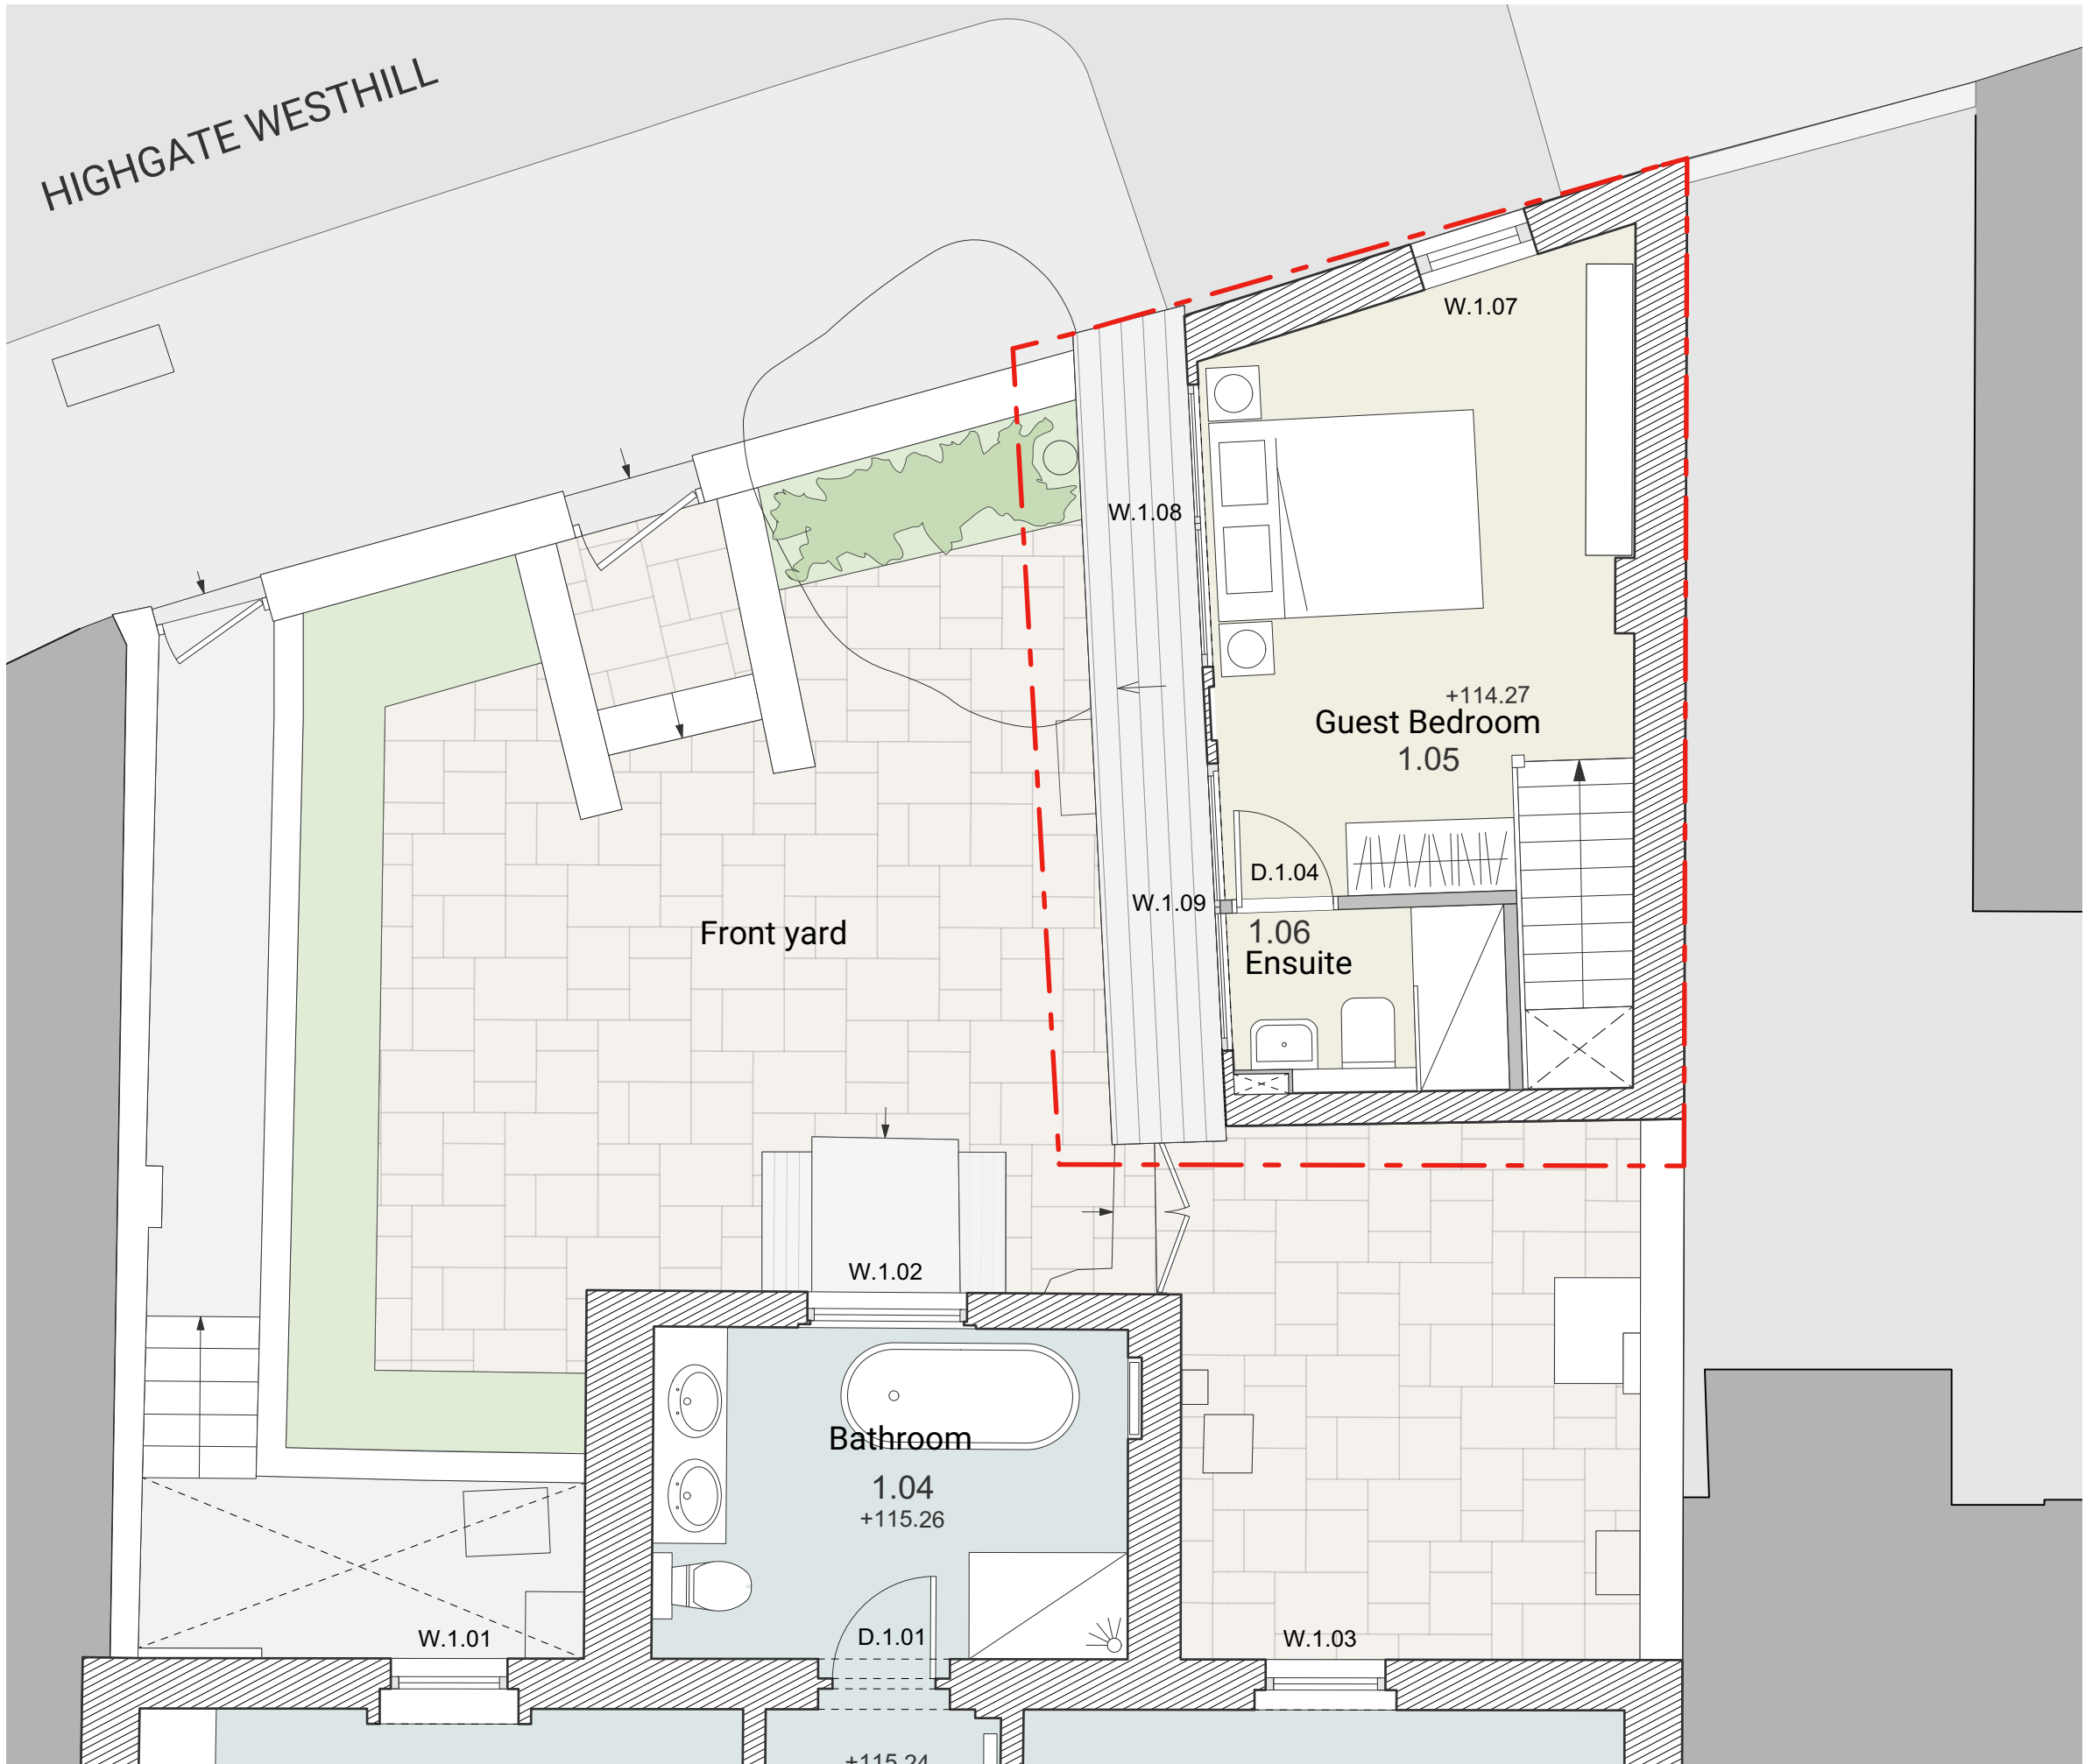

0 0.5 1 2m

1. Do not scale from this drawing. Use figured dimensions only.

2. This drawing may not be based on survey drawings and areas are therefore subject to change as part of the general design process and/or the obtention of a survey drawing study.

- Legend:**
- Internal space
 - Existing fabric
 - Proposed fabric

Planning application



Holly Terrace
2 Holly Terrace, London, N6 6LX


PROJECT NO. _22269	DWG NO. DR_0201-G	REV. -
-----------------------	----------------------	-----------

TITLE
Proposed Garage ground floor plan

DATE
05/04/2023

SCALE
1:50 @ A3

Alistair Downie Ltd. Home ground, Glebe Farm, Great Rissington, Cheltenham, Glouce, GL54 2LH
T: +44 7973 154540 E: studio@alastairdownie.com W: www.alastairdownie.com
All sizes in millimetres unless otherwise stated. Do not scale this drawing. © Alistair Downie Ltd, 2019

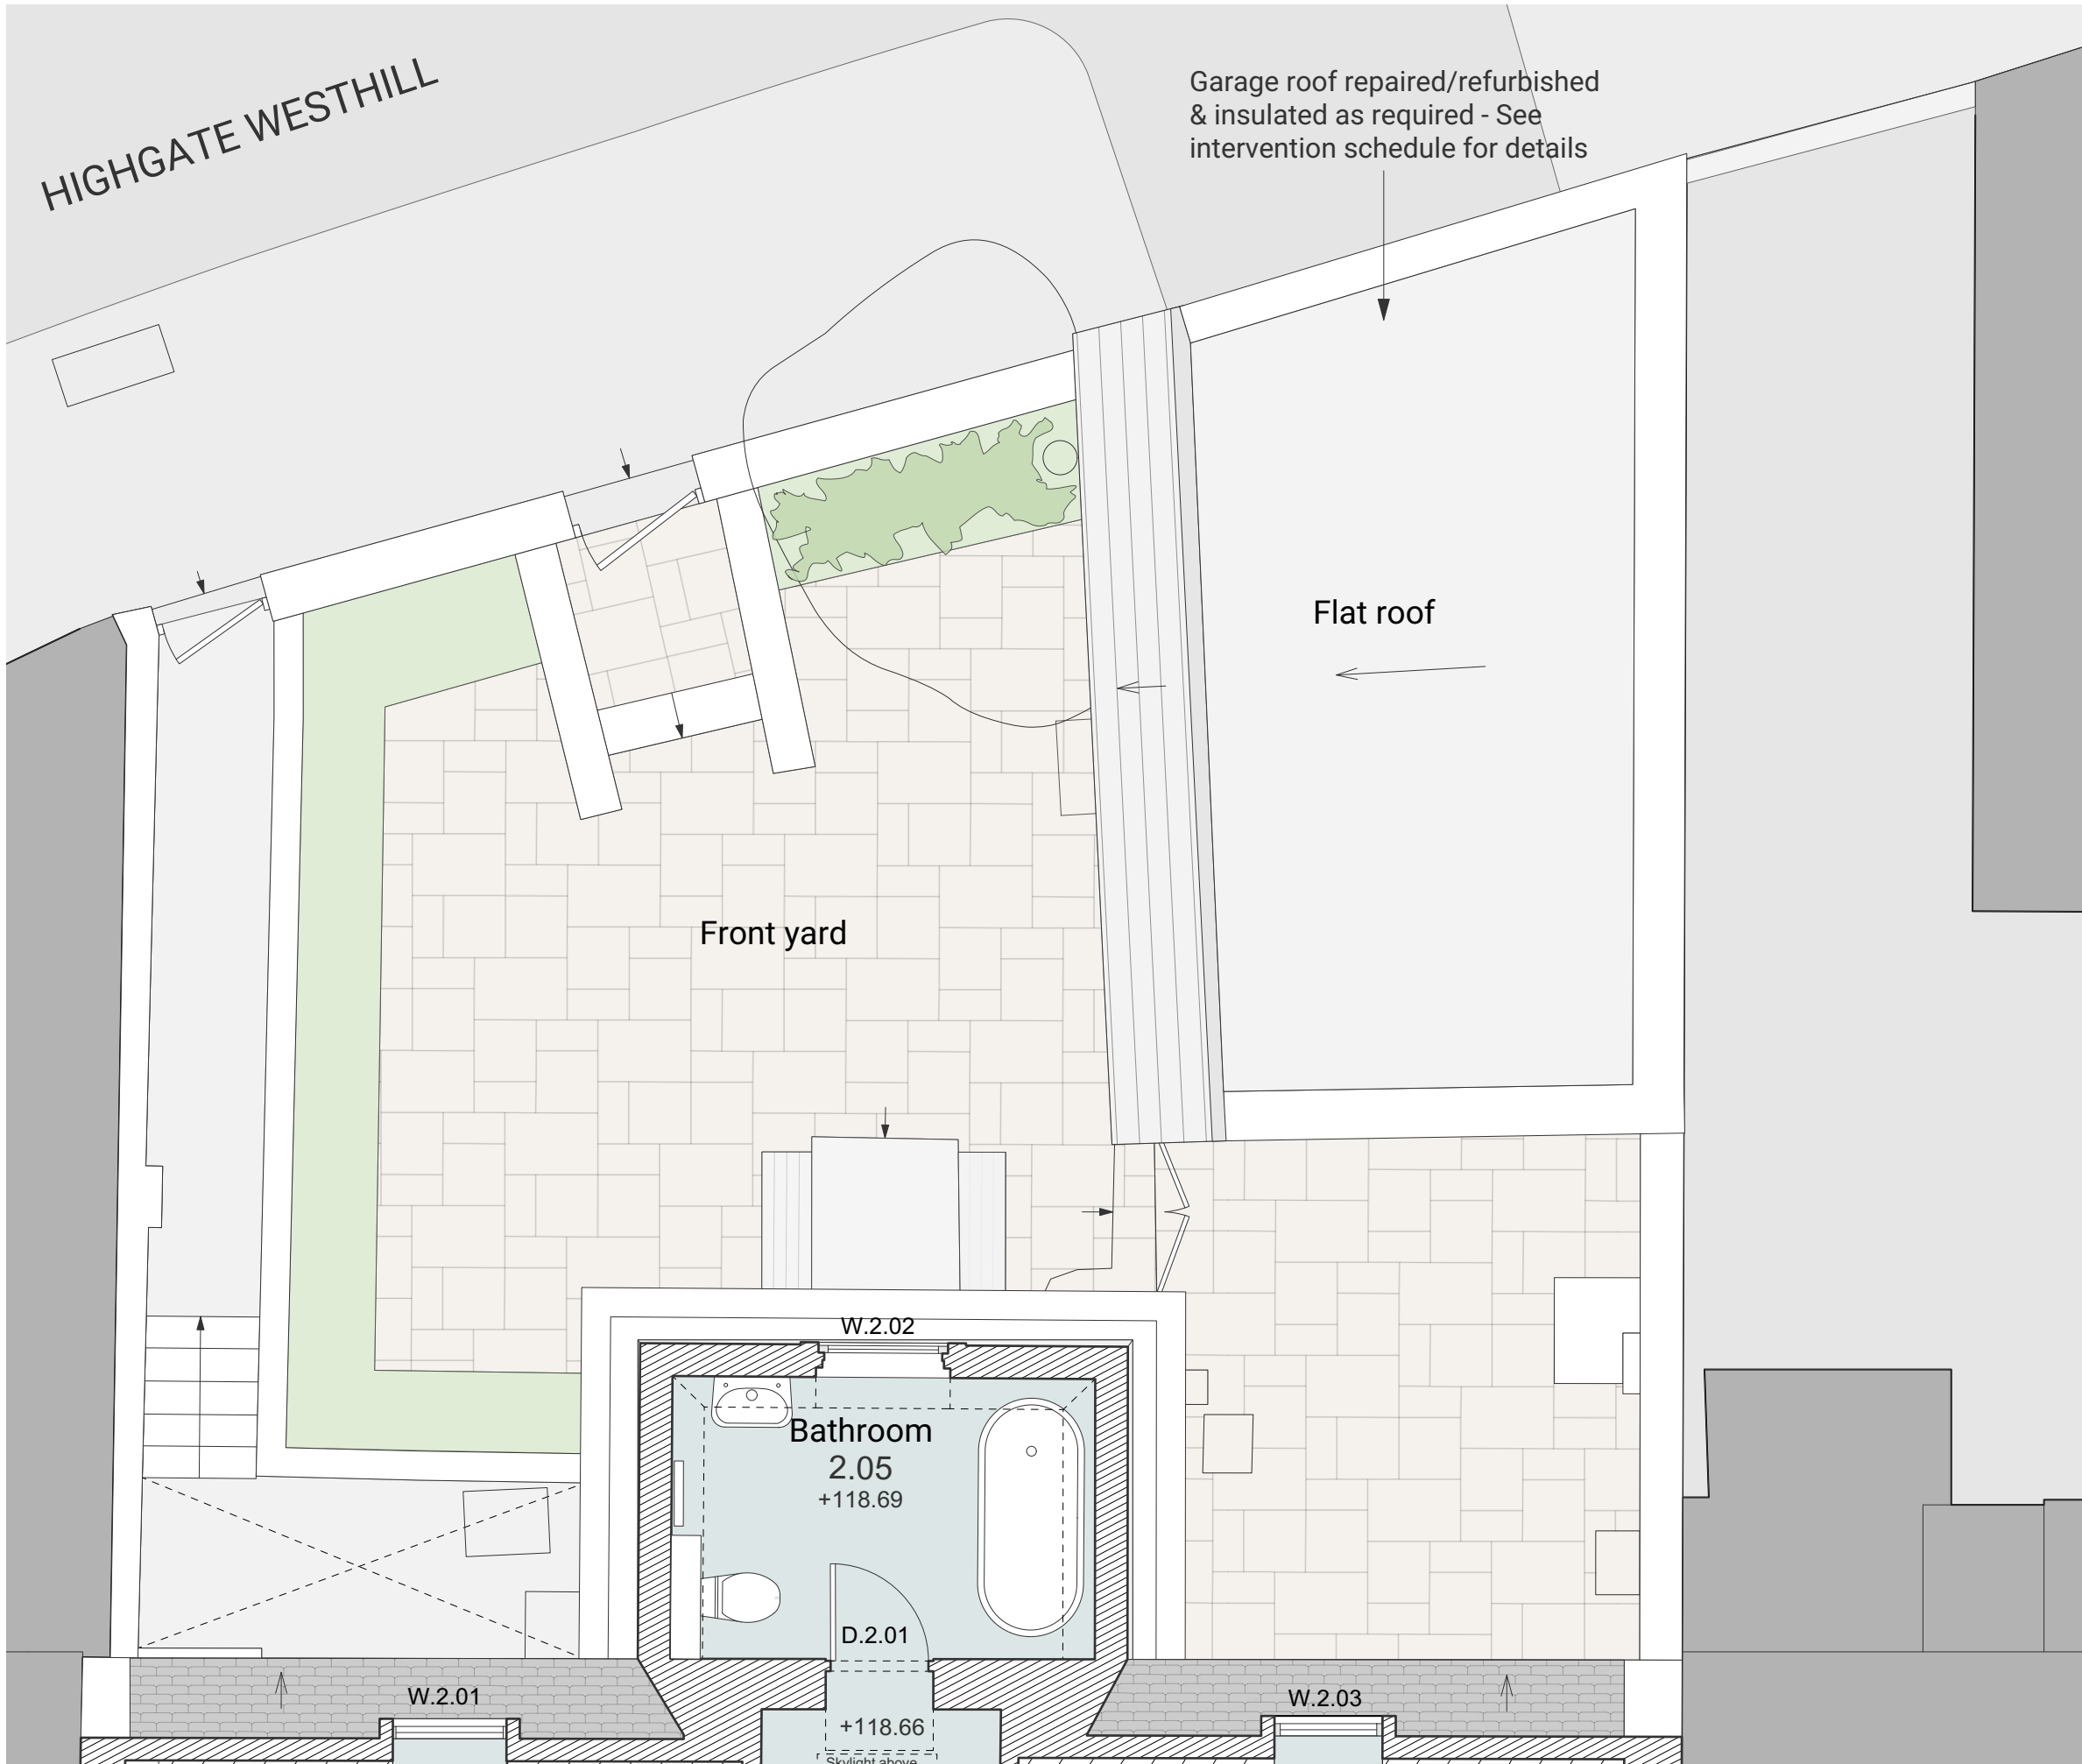

0 0.5 1 2m

1. Do not scale from this drawing. Use figured dimensions only.

2. This drawing may not be based on survey drawings and areas are therefore subject to change as part of the general design process and/or the obtention of a survey drawing study.

- Legend:**
- Internal space
 - Existing fabric
 - Proposed fabric

Planning application

Holly Terrace
2 Holly Terrace, London, N6 6LX


PROJECT NO. DWG NO. REV.
_22269 DR_0202-G -

TITLE
Proposed Garage roof plan


DATE SCALE
05/04/2023 1:50 @ A3

Alistair Downie Ltd., Home ground, Glebe Farm, Great Rissington, Cheltenham, Glouce, GL54 2LH
T: +44 7973 154540 E: studio@alastairdownie.com W: www.alastairdownie.com
All sizes in millimetres unless otherwise stated. Do not scale this drawing. © Alistair Downie Ltd., 2019




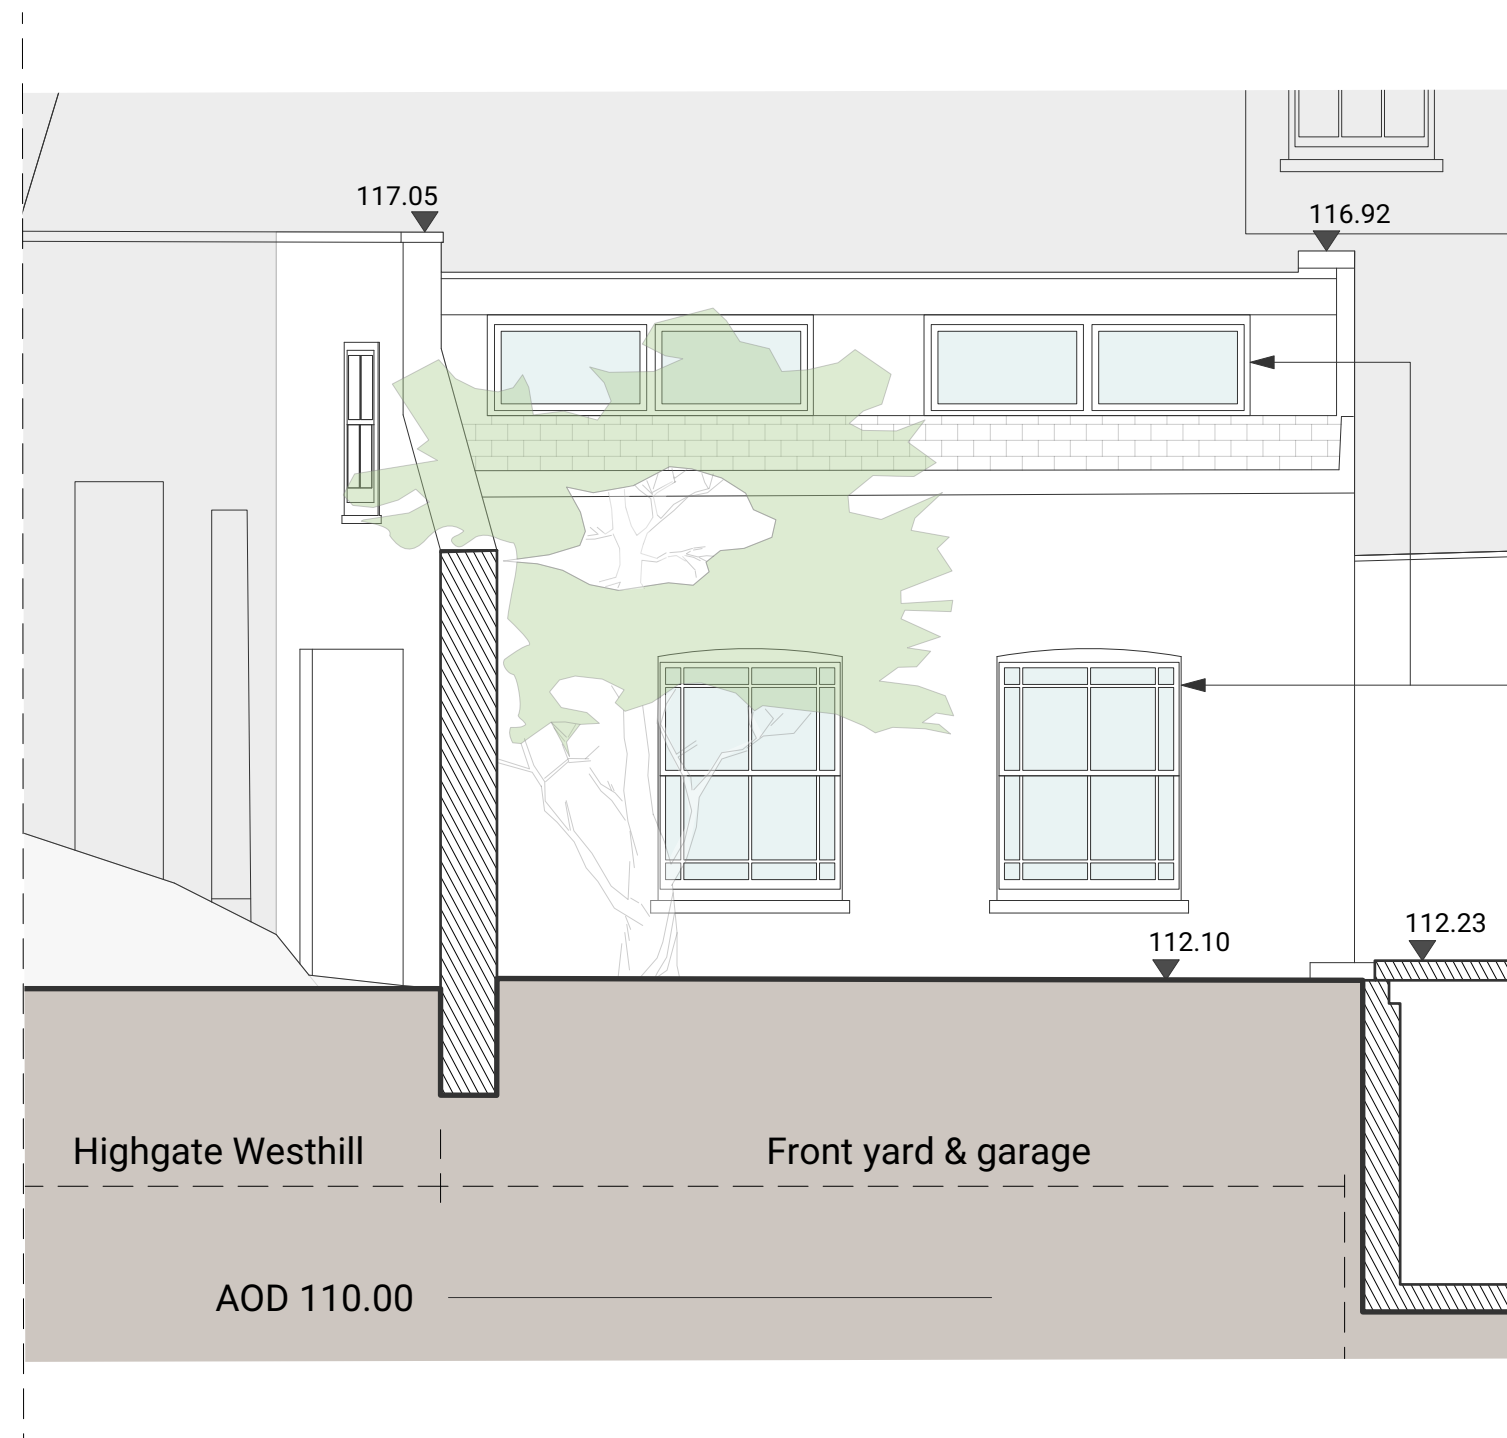


PROPOSED WEST ELEVATION A

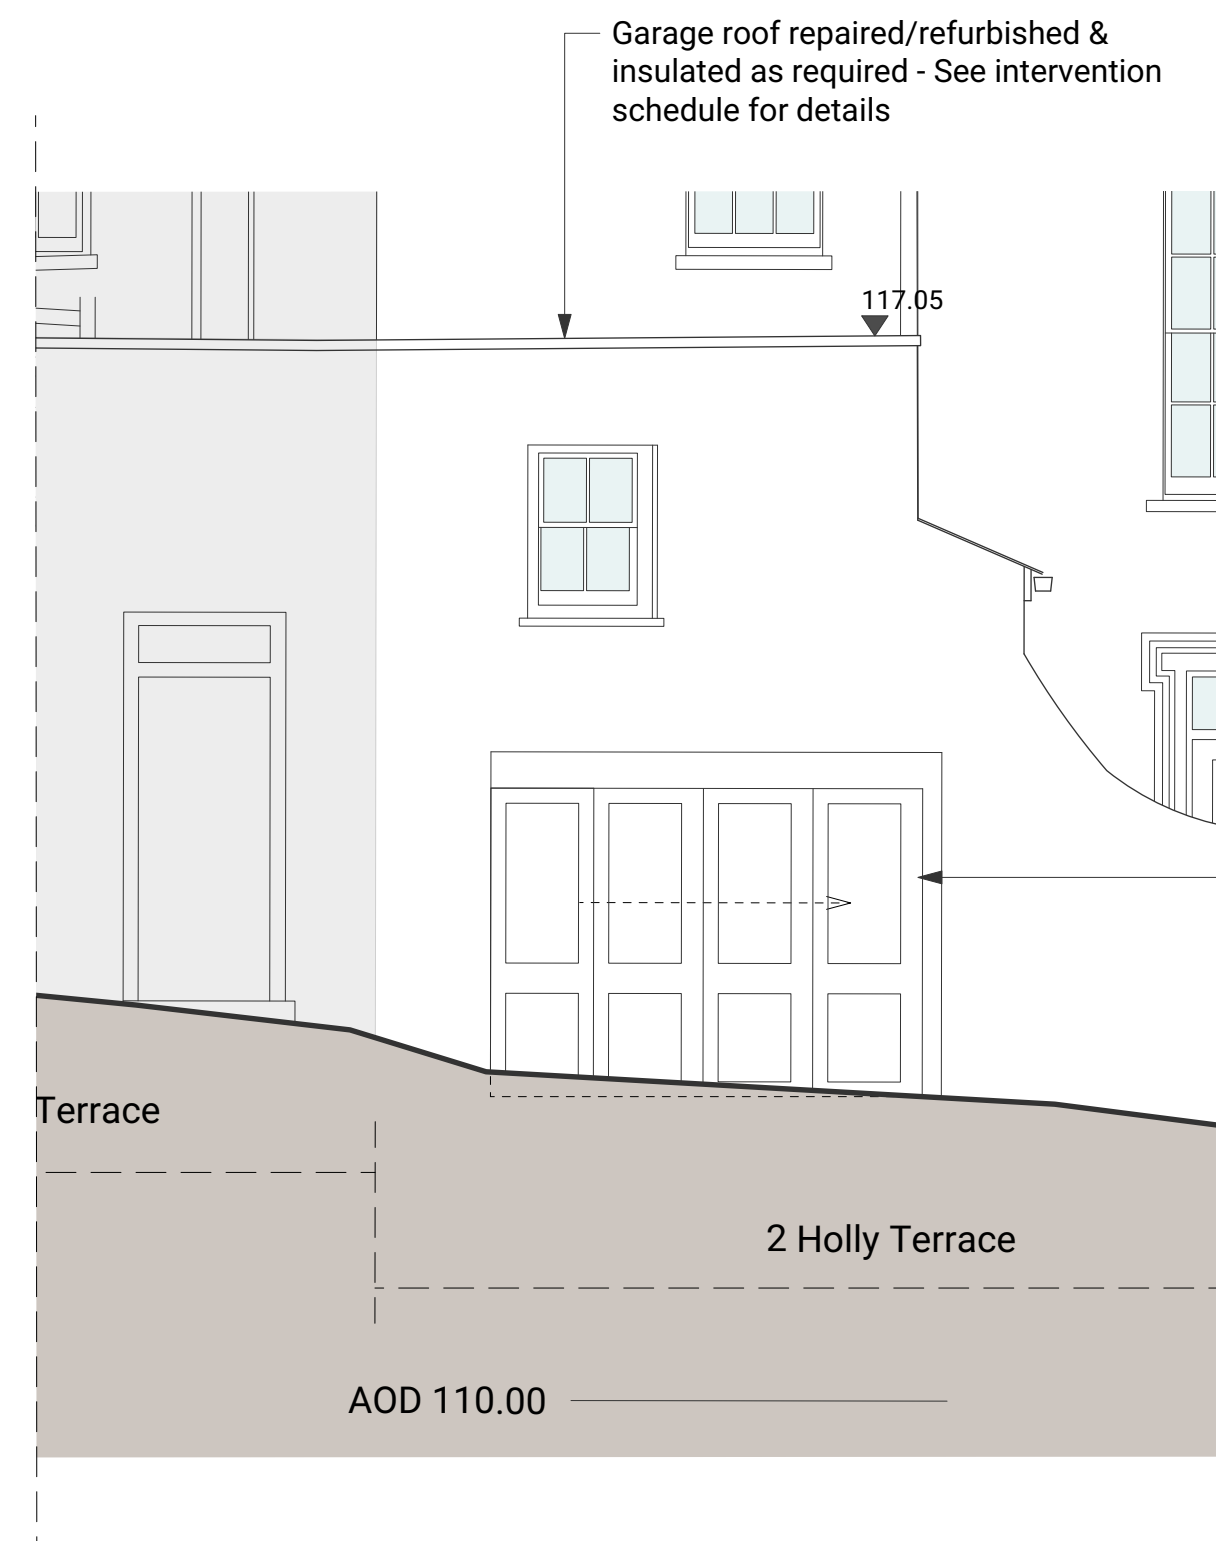

PROPOSED NORTH ELEVATION B

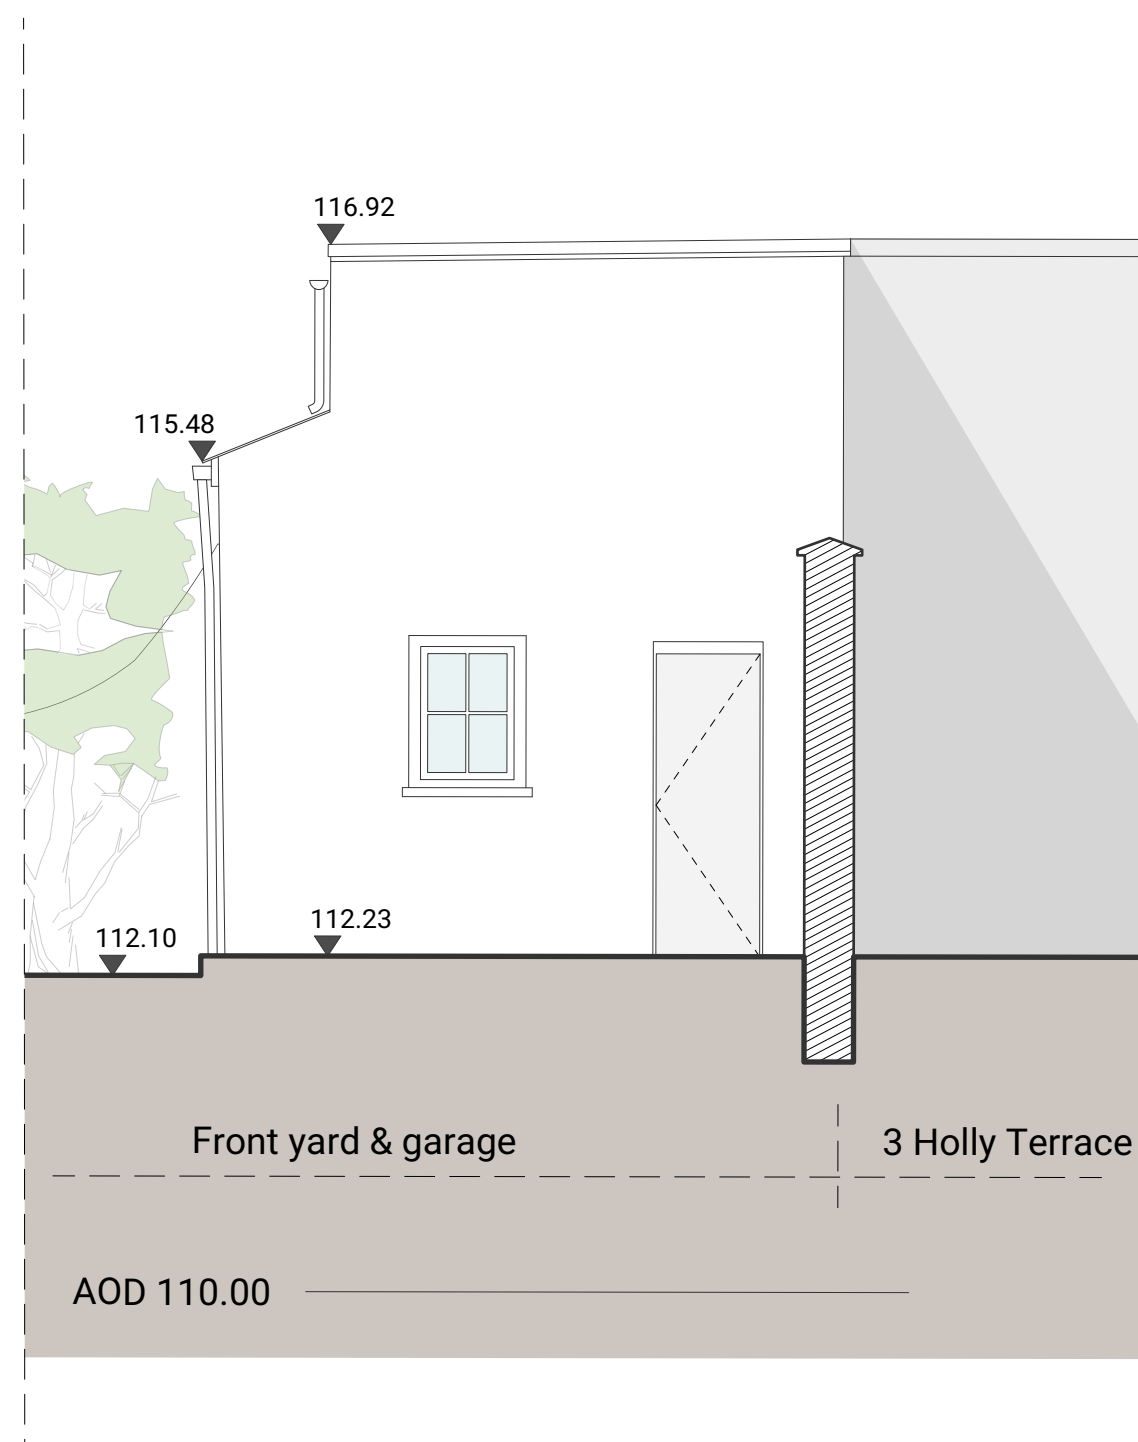

PROPOSED SOUTH ELEVATION C

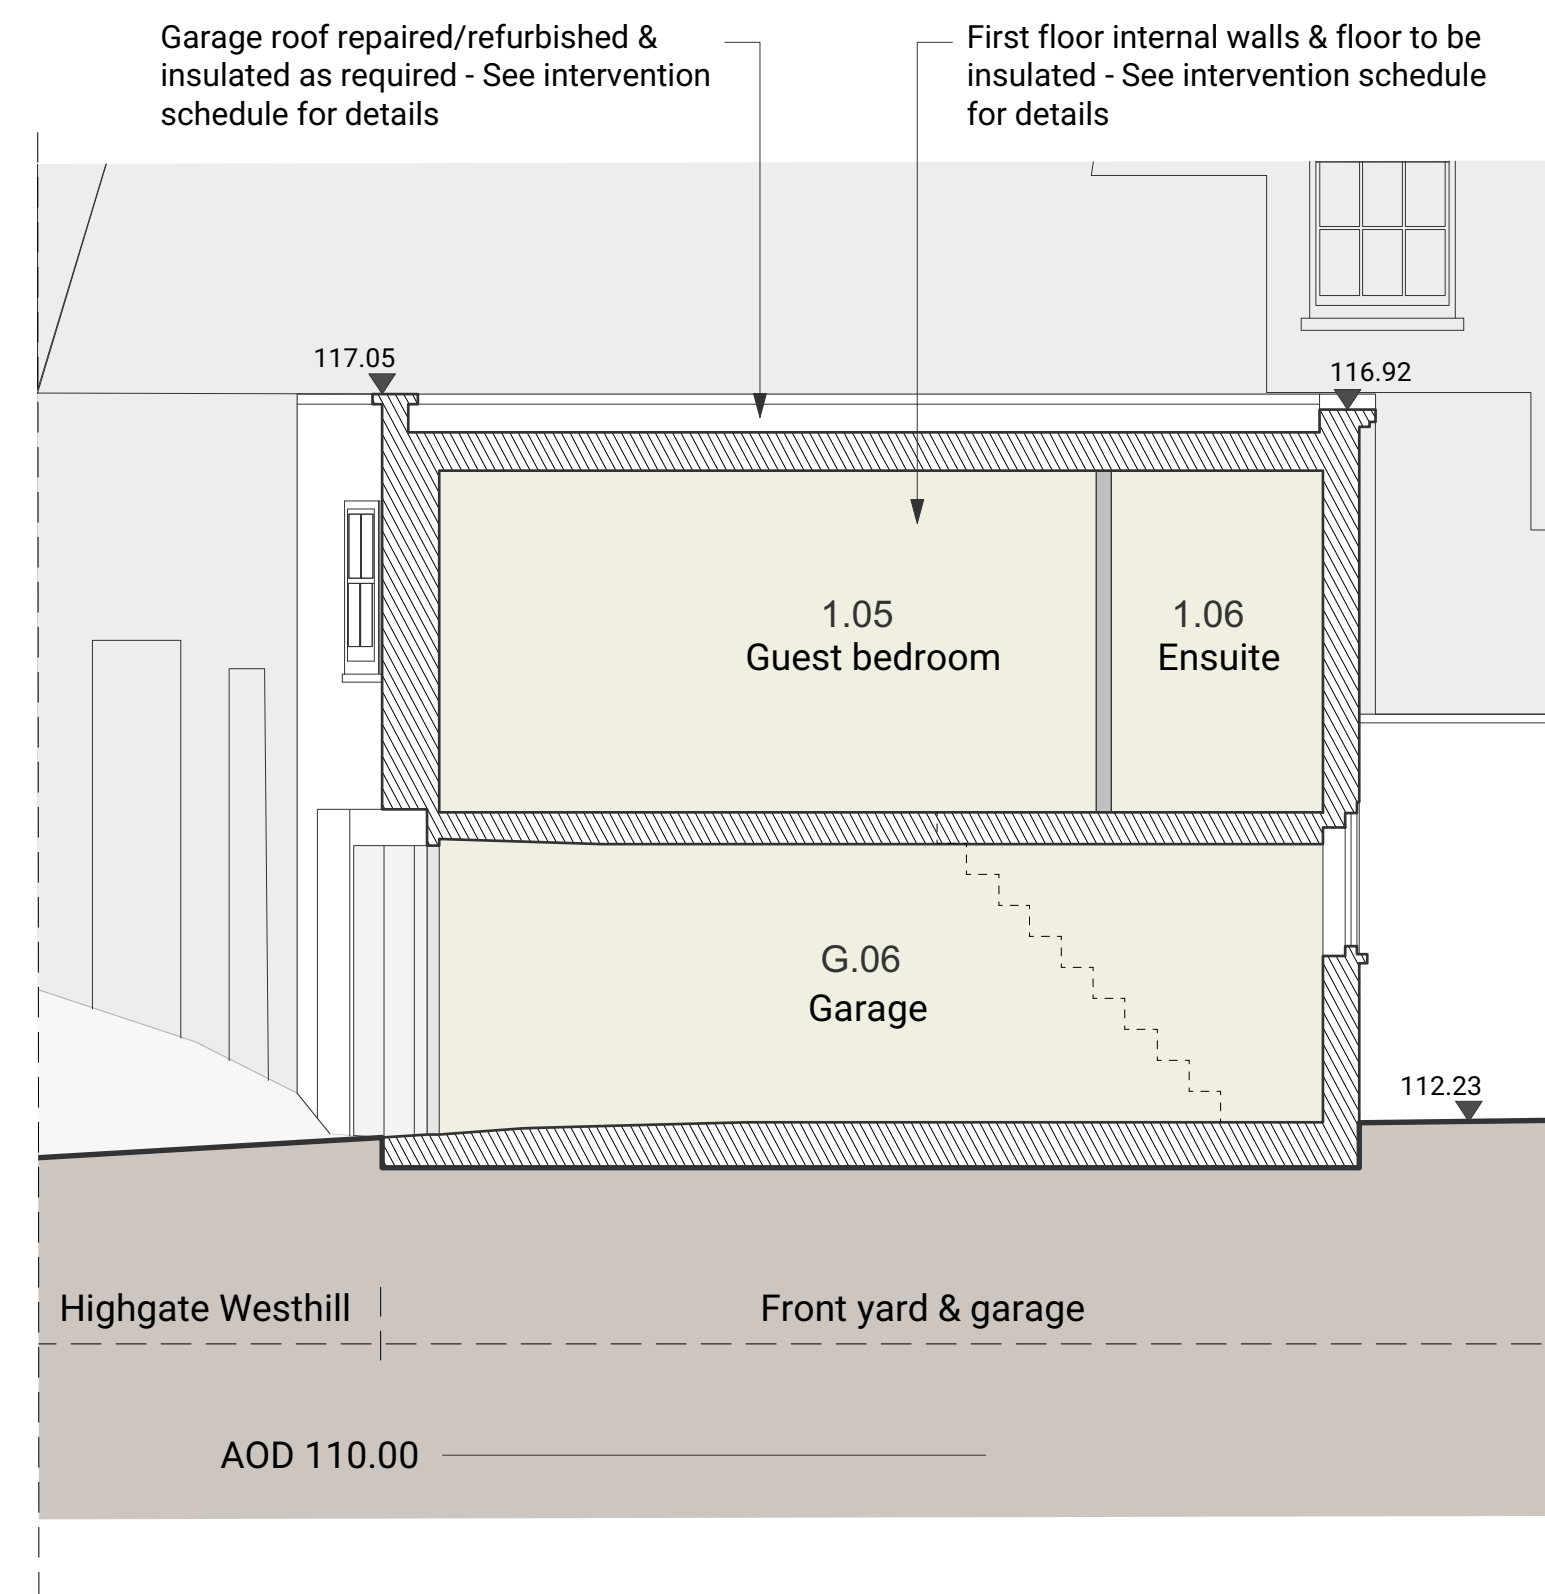

PROPOSED SECTION




1. Do not scale from this drawing. Use figured dimensions only.
2. This drawing may not be based on survey drawings and areas are therefore subject to change as part of the general design process and/or the obtention of a survey drawing study.

Legend:

- Internal space
- Existing fabric
- Proposed fabric

Material:
External wall material as existing - made good & cleaned as required

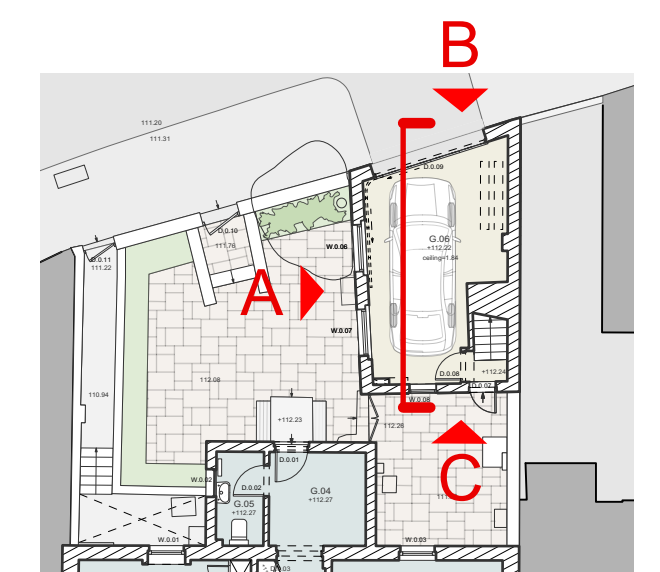

Planning application



Holly Terrace
2 Holly Terrace, London, N6 6LX

PROJECT NO. DWG NO. REV.
_22269 DR_0120-G -
TITLE
Proposed Garage elevations & section

DATE SCALE
05/04/2023 1:50 @ A1 / 1:100 @ A3

Alastair Downie Ltd., Home ground, Glebe Farm, Great Rissington, Cheltenham, Gloucestershire, GL54 2LH
T: +44 7973 154540 E: studio@alastairdownie.com W: www.alastairdownie.com
All sizes in millimetres unless otherwise stated. Do not scale this drawing. © Alastair Downie Ltd., 2019.