

#### Notes

1. The architect retains copyright of this drawing. It should not be reproduced without prior written consent.
2. Do not scale from this drawing, unless for PLANNING project stage. Errors / omissions should be reported to the architect.
- 3.

.1m .5m 1m 2m

Project stage

**PLANNING**

Date of issue

14.09.21

Revisions

A 08.11.21 Front fence adjacent to no 27 moved

**David Money Architects**

Unit Z 23 Alphabet Mews London SW9 0FN  
T/F: 020 7587 3584 E: studio@davidmoney.com

Job title


**29 Rudall Crescent  
Hampstead NW3 1RR**

Drawing title

**Ground Floor Plan  
Proposed**

Job number Scale@A3 Drawing number

**DM351 1:50 2.12.01A**

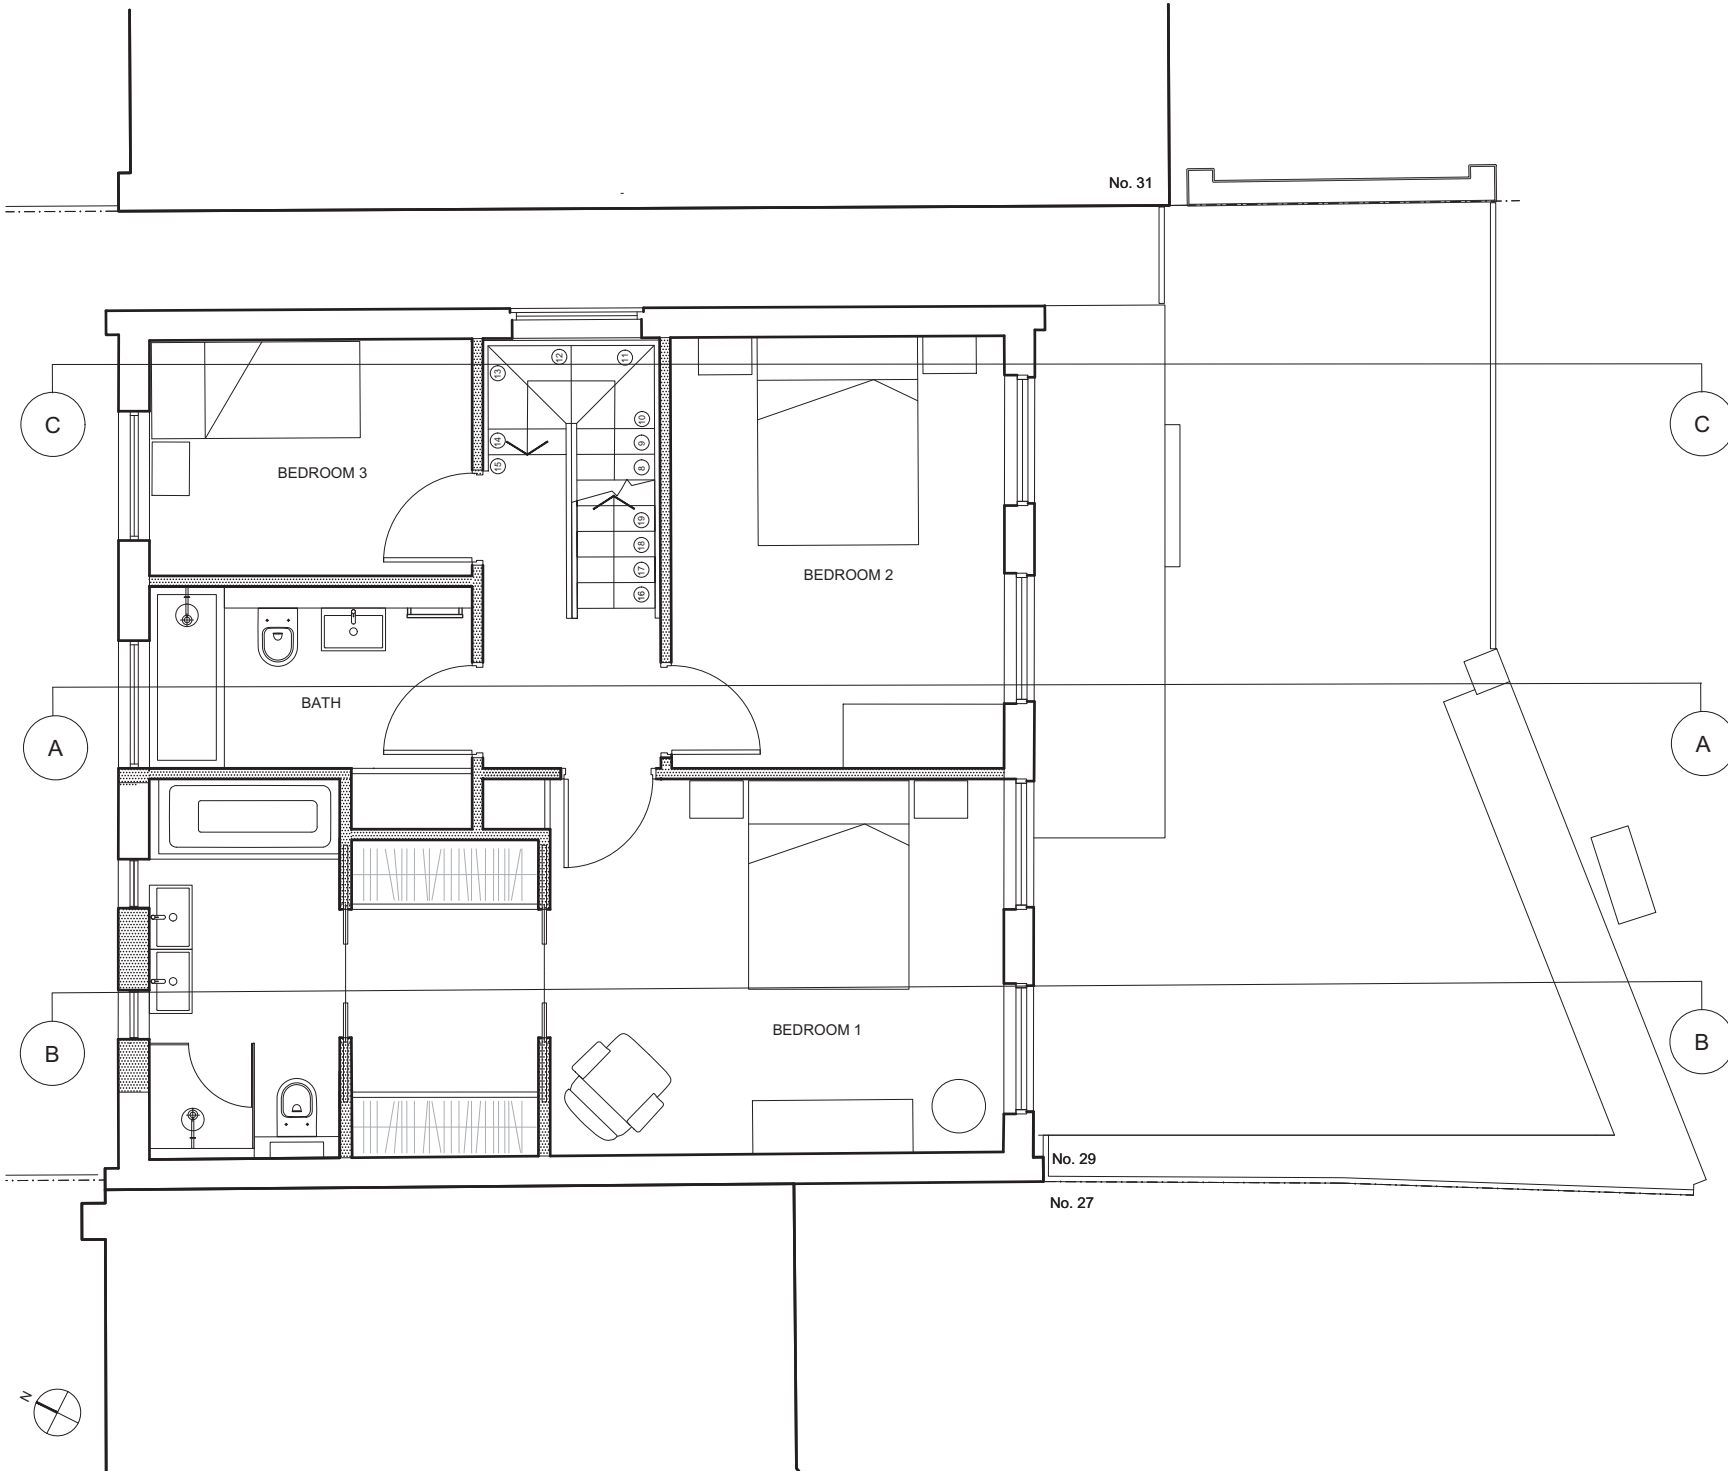

#### Notes

1. The architect retains copyright of this drawing. It should not be reproduced without prior written consent.
2. Do not scale from this drawing, unless for PLANNING project stage. Errors / omissions should be reported to the architect.

3. .1m .5m 1m 2m

Project stage

**PLANNING**

Date of issue

14.09.21

Revisions

**David Money Architects**

Unit Z 23 Alphabet Mews London SW9 0FN  
T/F: 020 7587 3584 E: studio@davidmoney.com

Job title


**29 Rudall Crescent  
Hampstead NW3 1RR**

Drawing title

**First Floor Plan  
Proposed**

Job number Scale@A3 Drawing number

**DM351 1:50 2.12.02**

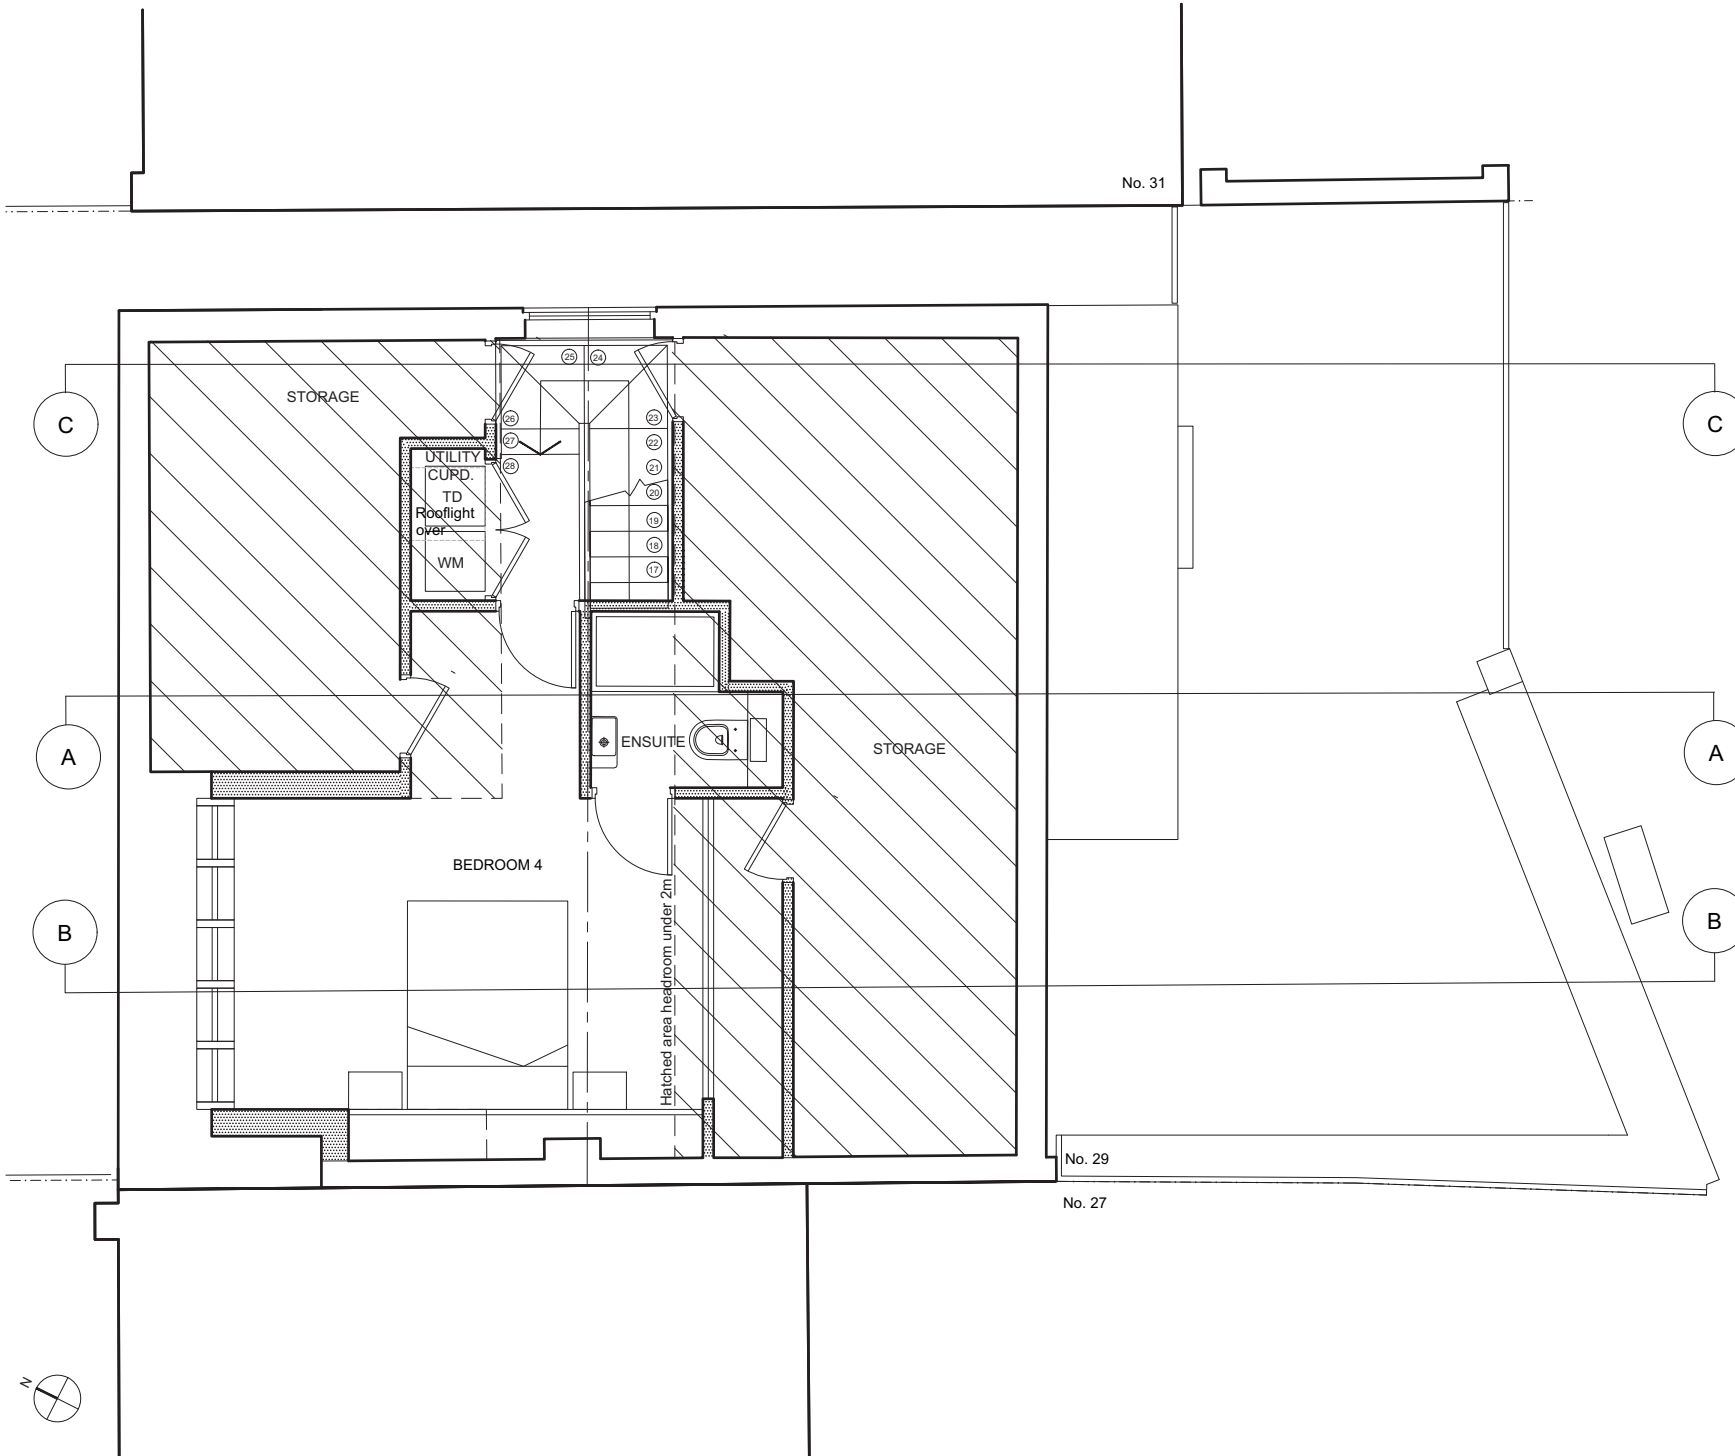

#### Notes

1. The architect retains copyright of this drawing. It should not be reproduced without prior written consent.
2. Do not scale from this drawing, unless for PLANNING project stage. Errors / omissions should be reported to the architect.

3. .1m .5m 1m 2m

Project stage

**PLANNING**

Date of issue

14.09.21

Revisions

**David Money Architects**

Unit Z 23 Alphabet Mews London SW9 0FN  
T/F: 020 7587 3584 E: studio@davidmoney.com

Job title


**29 Rudall Crescent  
Hampstead NW3 1RR**

Drawing title

**Second Floor Plan  
Proposed**

Job number Scale@A3 Drawing number

**DM351 1:50 2.12.03**

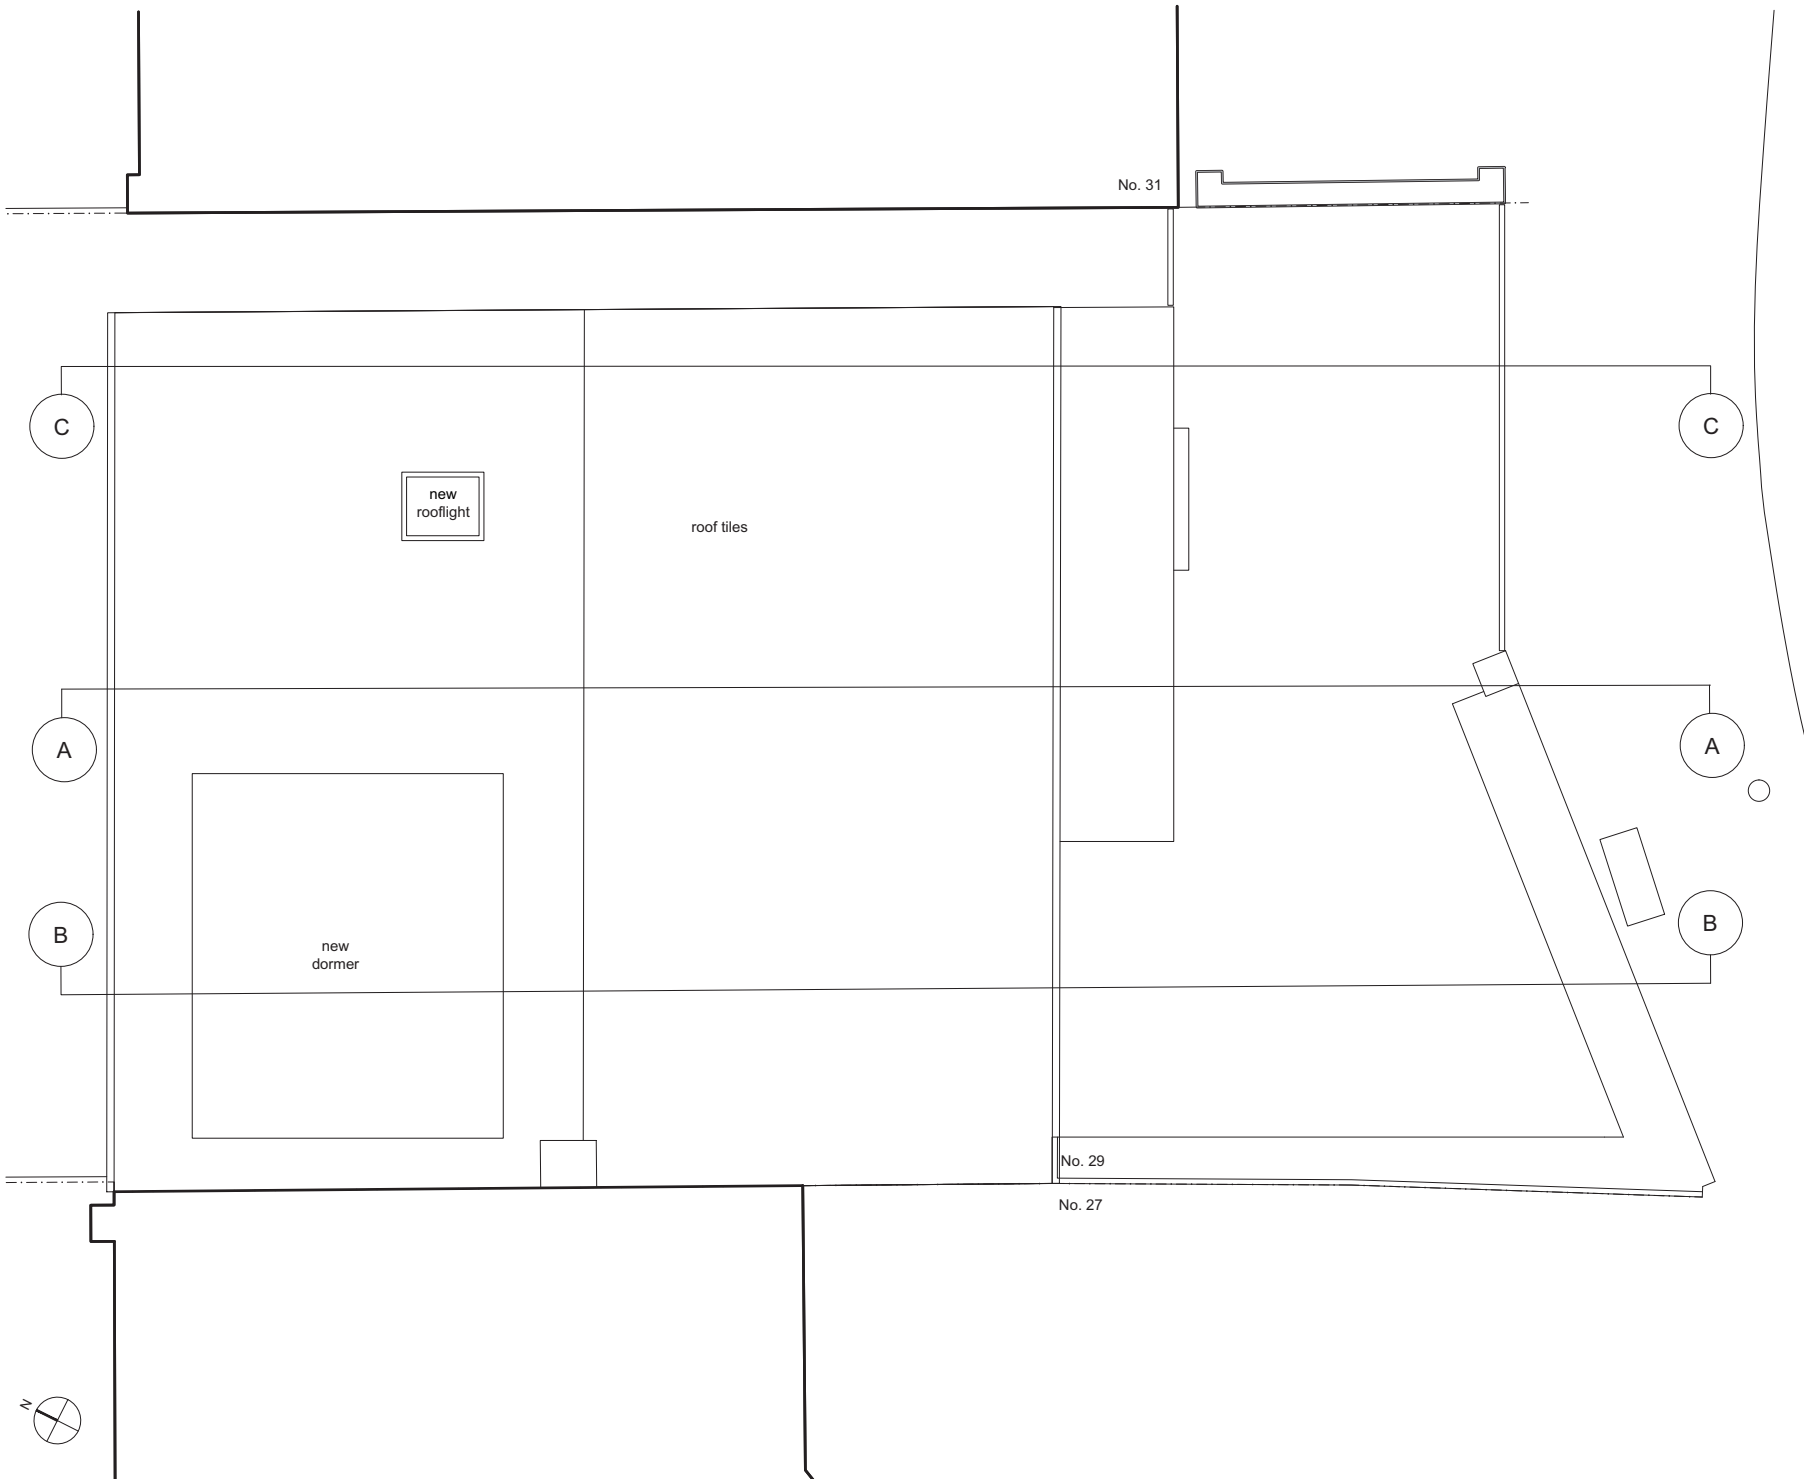

#### Notes

1. The architect retains copyright of this drawing. It should not be reproduced without prior written consent.
2. Do not scale from this drawing, unless for PLANNING project stage. Errors / omissions should be reported to the architect.
- 3.

.1m .5m 1m 2m

Project stage

**PLANNING**

Date of issue

14.09.21

Revisions

**David Money Architects**

Unit Z 23 Alphabet Mews London SW9 0FN  
T/F: 020 7587 3584 E:studio@davidmoney.com

Job title

**29 Rudall Crescent  
Hampstead NW3 1RR**

Drawing title

**Roof Plan  
Proposed**

Job number Scale@A3 Drawing number

**DM351 1:50 2.12.04**