



## Bradley VanDerStraeten

STUDIO 16, LONDON FIELDS STUDIOS, 11-17 EXMOUTH PLACE, LONDON E8 3RW +44 7376 135 065 WWW.B-VDS.CO.UK

DO NOT SCALE FROM DRAWING. USE MARKED DIMENSIONS. DIMENSIONS TO BE CONFIRMED ON SITE BY CONTRACTOR. TO BE READ IN CONJUNCTION WITH ALL OTHER CONSULTANT DRAWINGS.


ARCHITECT TO BE NOTIFIED IMMEDIATELY OF ANY DISCREPANCIES. COPYRIGHT ON THIS DRAWING TO BE RETAINED BY THE ARCHITECT.

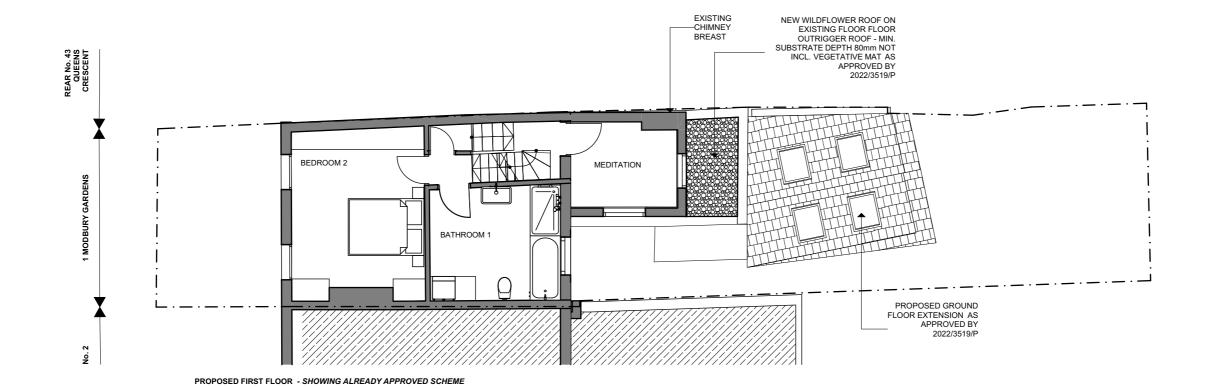

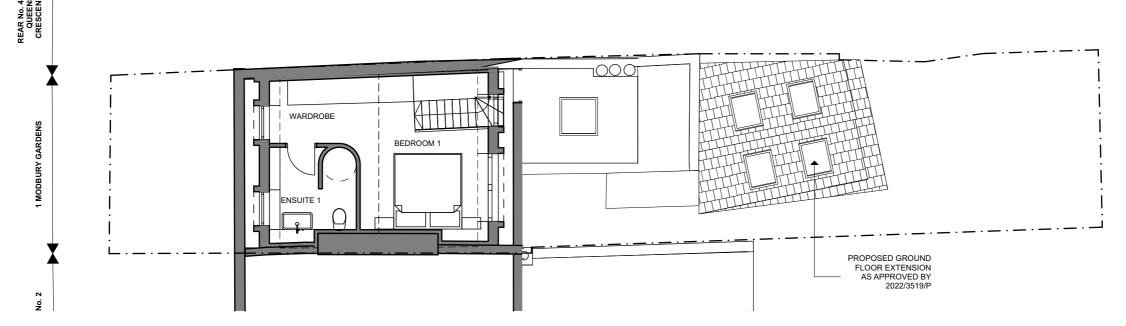


PROPOSED LOFT - SHOWING ALREADY APPROVED SCHEME

				PROJECT		SCALE 1:100		Bradlev
			1 Modbury Gardens <sup>2</sup> London NW5 3QE		DRAWN JW	CHECKED GB	VanDerStraeten	
				DRAWING TITLE	PROJECT No.	DWG. No.	REV.	STUDIO 16, LONDON FIELDS STUDIOS, 11-17 EXMOUTH PLACE, LONDON E8 3RW +44 7376 135 065 WWW.B-VDS.CO.UK
	REV DATE Transmittal Set Name INITIAL		Proposed with Approved First/Loft Plans	455	A-2.02	PL1	DO NOT SCALE FROM DRAWING. USE MARKED DIMENSIONS, DIMENSIONS TO BE CONFIRMED ON SITE BY CONTRACTOR. TO BE READ IN CONJUNCTION WITH ALL OTHER CONSULTANT DRAWINGS.	
REV		INITIAI		STATUS	Planning		ARCHITECT TO BE NOTIFIED IMMEDIATELY OF ANY DISCREPANCIES. COPYRIGHT ON THIS DRAWING TO BE RETAINED BY THE ARCHITECT.	

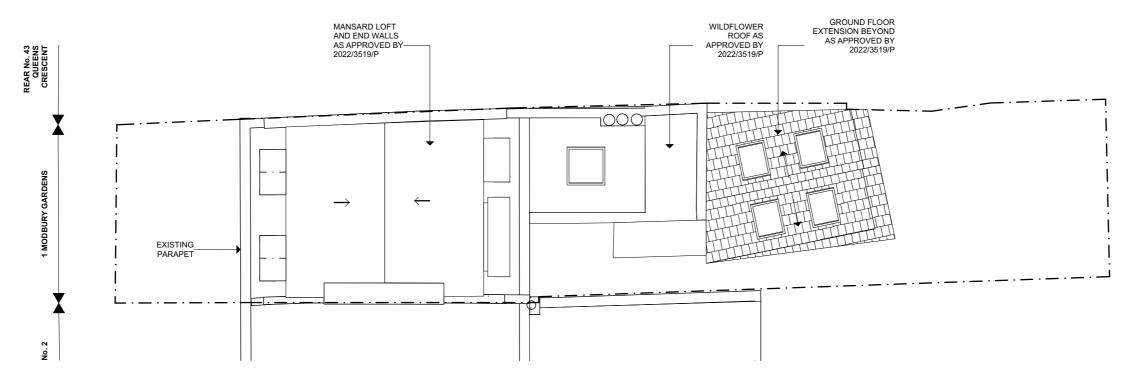

PROPOSED ROOF - SHOWING ALREADY APPROVED SCHEME

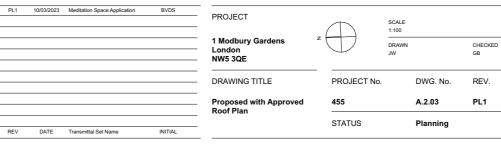



## Bradley VanDerStraeten


STUDIO 16, LONDON FIELDS STUDIOS, 11-17 EXMOUTH PLACE, LONDON E8 3RW +44 7376 135 065 WWW.B-VDS.CO.UK

DO NOT SCALE FROM DRAWING. USE MARKED DIMENSIONS. DIMENSIONS TO BE CONFIRMED ON SITE BY CONTRACTOR. TO BE READ IN CONJUNCTION WITH ALL OTHER CONSULTANT DRAWINGS.

ARCHITECT TO BE NOTIFIED IMMEDIATELY OF ANY DISCREPANCIES. COPYRIGHT ON THIS DRAWING TO BE RETAINED BY THE ARCHITECT.

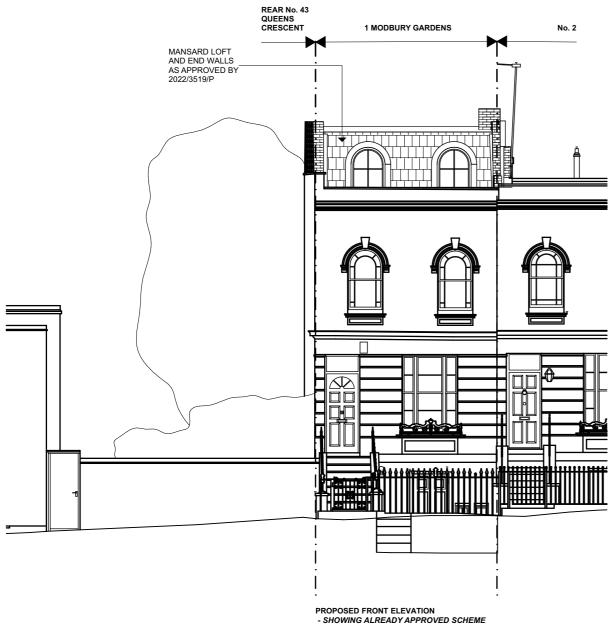

 

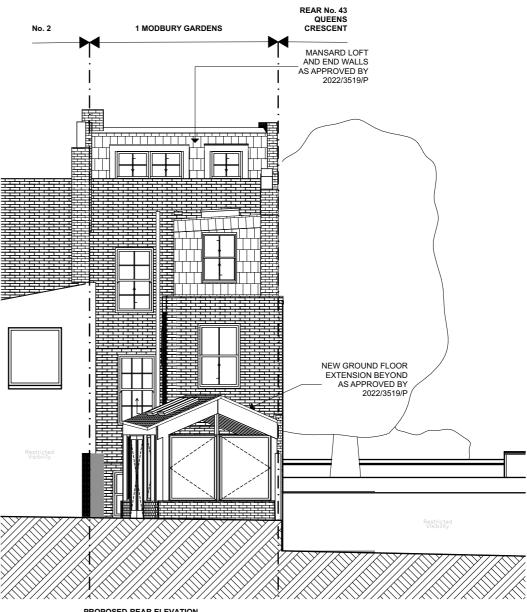

PROPOSED REAR ELEVATION
- SHOWING ALREADY APPROVED SCHEME

PL1 10/03/2023 Meditation Space Application BVDS	PROJECT  1 Modbury Gardens London NW5 3QE		SCALE 1:100 DRAWN JW	CHECKED GB	Bradley VanDerStraeten
	DRAWING TITLE	PROJECT No.	DWG. No.	REV.	STUDIO 16, LONDON FIELDS STUDIOS, 11-17 EXMOUTH PLACE, LONDON E8 3RW +44 7376 135 065 WWW.B-VDS.CO.UK
	Proposed with Approved Front/Rear Elevation	455	A-2.20	PL1	DO NOT SCALE FROM DRAWING. USE MARKED DIMENSIONS. DIMENSIONS TO BE CONFIRMED ON SITE BY CONTRACTOR. TO BE READ IN CONJUNCTION WITH ALL OTHER CONSULTANT DRAWINGS.
REV DATE Transmittal Set Name INITIAL		STATUS	Planning		ARCHITECT TO BE NOTIFIED IMMEDIATELY OF ANY DISCREPANCIES. COPYRIGHT ON THIS DRAWING TO BE RETAINED BY THE ARCHITECT.

