

	Existing duo-pitched roofs with synthetic slates and lead flashings. Roof pitch approx. 35 degrees	Existing duo-pitch synthetic slates an Roof pitch approx
	Existing ridge tile ventilation	
		C-C <b>&lt;</b> E06
PUBLIC HOUSE (ADJOINING)		

## EXISTING REAR ELEVATION

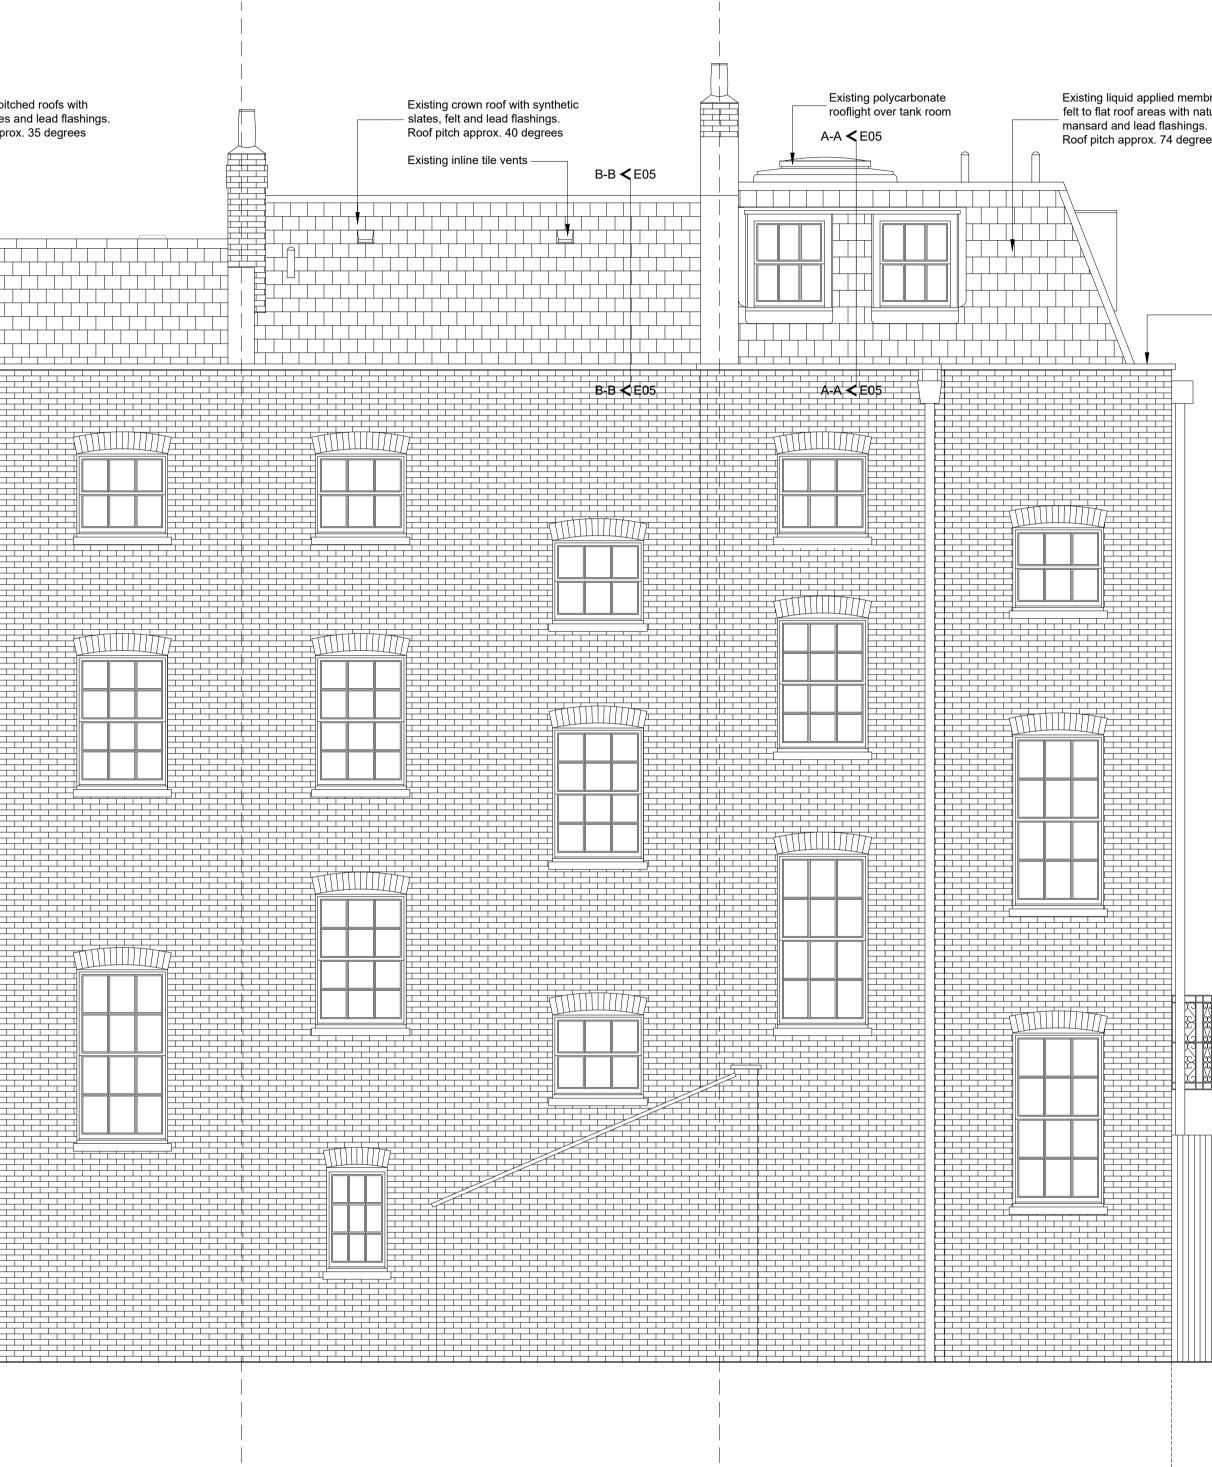

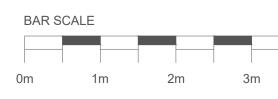

[					
	ZAYED CENTRE FOR RESEARCH (NOT ADJOINING)				
orane over tural slate					
es at rear					
	——— Existing concrete copings to all roofs				
	Existing cast iron balaony to				
-	Existing cast iron balcony to first floor of No.3 Guilford Place				

## For Approval

Project	3-6 Guilford Place, London, WC1N 1EA				
Client	Paragon Asra Housing Limited				
Drawing	Existing Rear Elevation				
Scale 1:50 @ A1	Date 30/03/2023	Drg. No. 6160-E04	Rev -		



