




Existing Front Elevation



Existing Rear Elevation

| | | | | |
|-----|------------|----------------|-----|-----|
| 00 | 07/03/2023 | Initial issue | HV | HM |
| 01 | 10/03/2023 | Planning issue | HV | HM |
| 02 | 18/04/2023 | Planning issue | HV | HM |
| 03 | 19/04/2023 | Planning issue | HV | HM |
| REV | DATE | COMMENT | DRW | CHK |

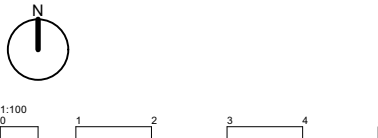


NOTES
These drawings are for planning purposes only. All dimensions indicated are subject to alterations on site. Confirm all dimensions prior to ordering materials and commencing construction.

My-architect

Unit 5e, Canonbury Yard
190 New North Road
London, N1 7BJ
T 07912325101 E harry.molyneux@my-architect.io

PROJECT
Flat 4, 52 Fellows Road
DRAWING
Existing Elevations
SCALE
1:100 @ A3
STATUS
Planning

| | |
|-------------|----------|
| DRAWING No. | REVISION |
| 375/01/200 | P03 |

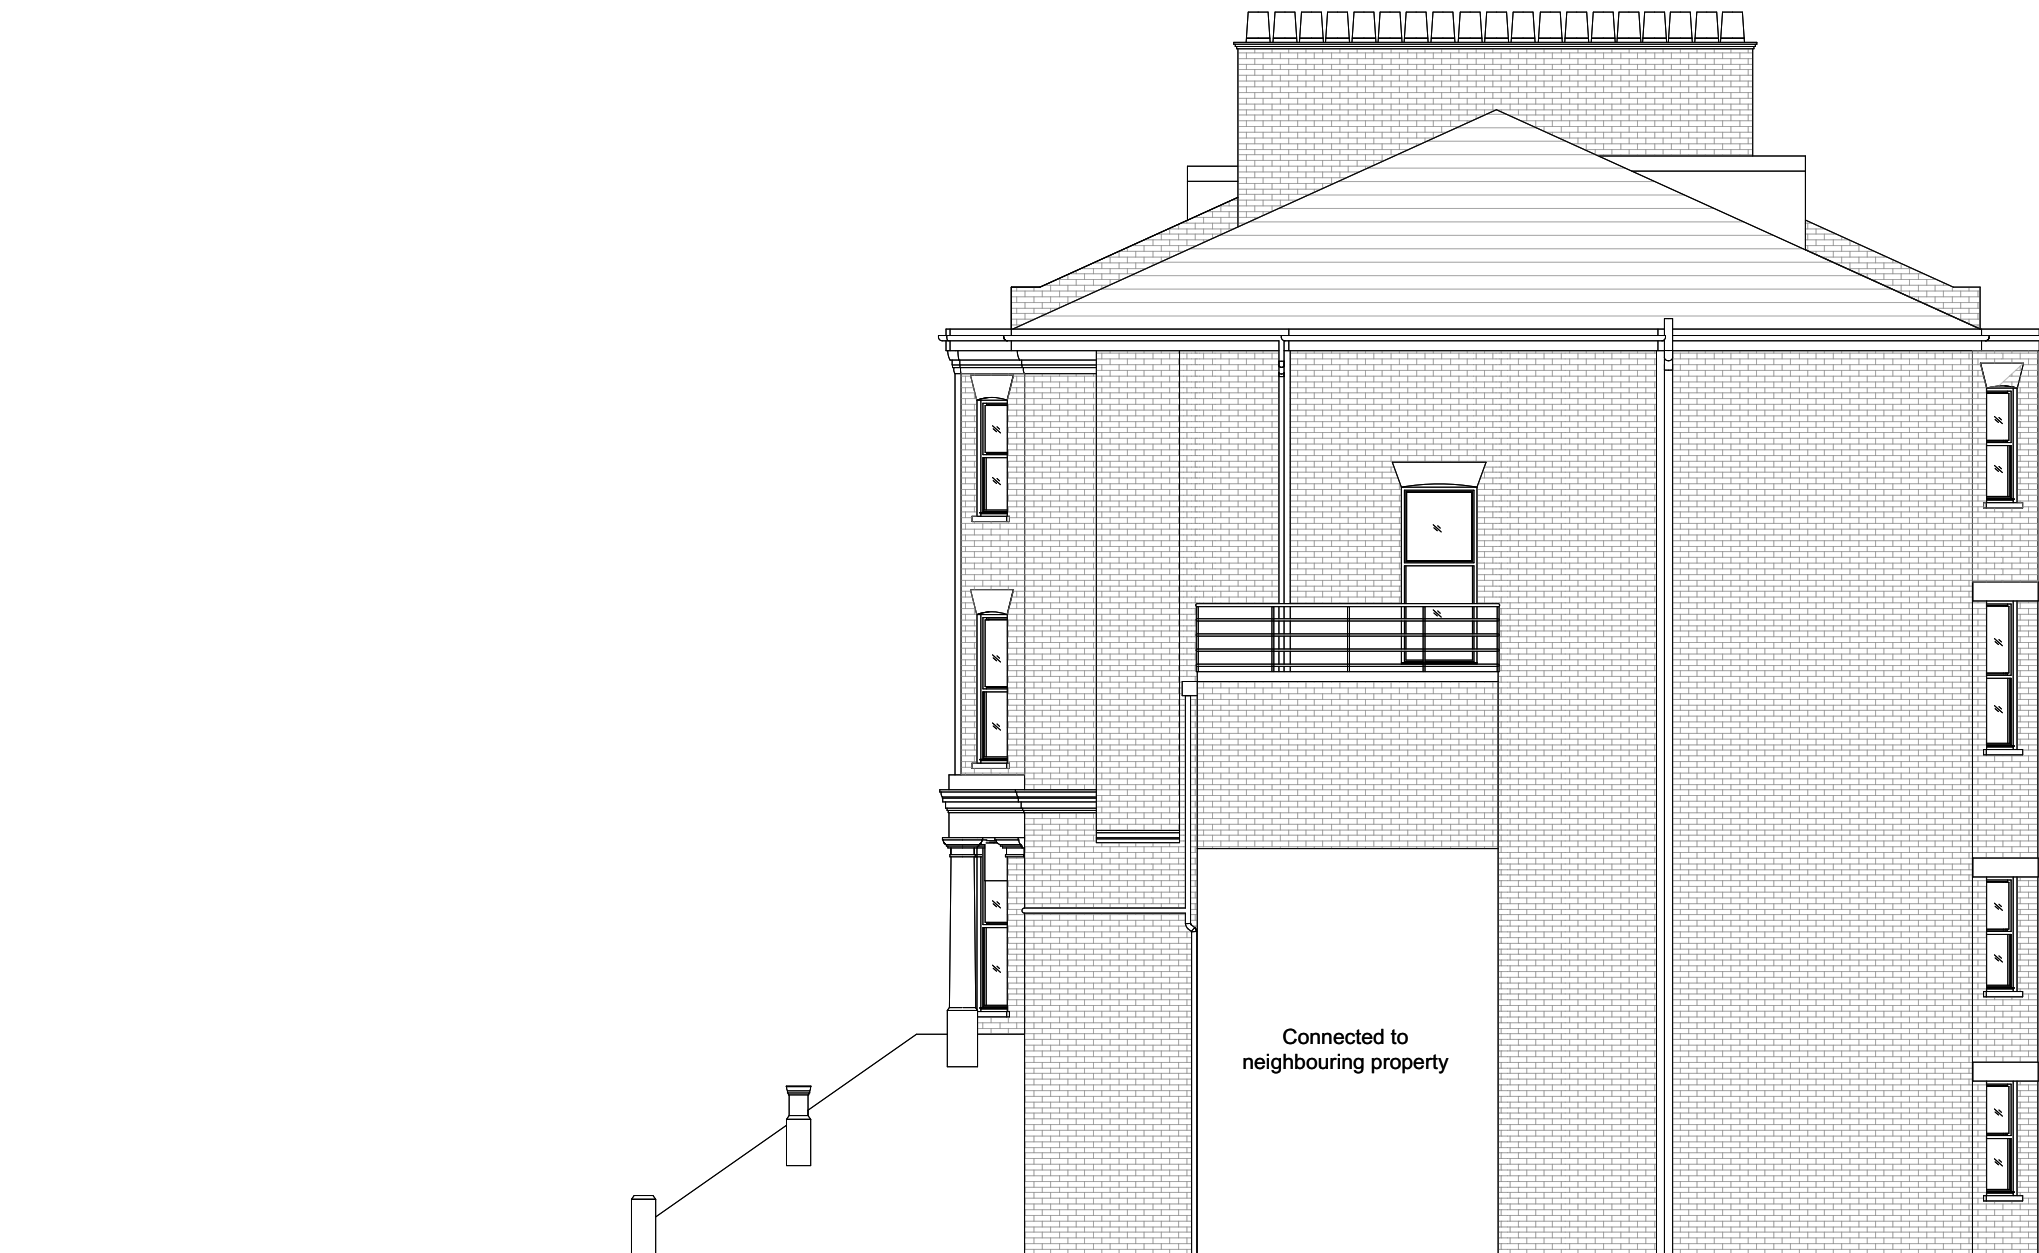

Existing Side Elevation

| | | | | |
|-----|------------|----------------|-----|-----|
| 00 | 07/03/2023 | Initial issue | HV | HM |
| 01 | 10/03/2023 | Planning issue | HV | HM |
| 02 | 18/04/2023 | Planning issue | HV | HM |
| 03 | 19/04/2023 | Planning issue | HV | HM |
| REV | DATE | COMMENT | DRW | CHK |




NOTES
These drawings are for planning purposes only. All dimensions indicated are subject to alterations on site. Confirm all dimensions prior to ordering materials and commencing construction.

My-architect

Unit 5e, Canonbury Yard
190 New North Road
London, N1 7BJ
T 07912325101 E harry.molyneux@my-architect.io


PROJECT
Flat 4, 52 Fellows Road
DRAWING
Existing Side Elevation
SCALE
1:100 @ A3
STATUS
Planning

| | |
|-------------|----------|
| DRAWING No. | REVISION |
| 375/01/201 | P03 |

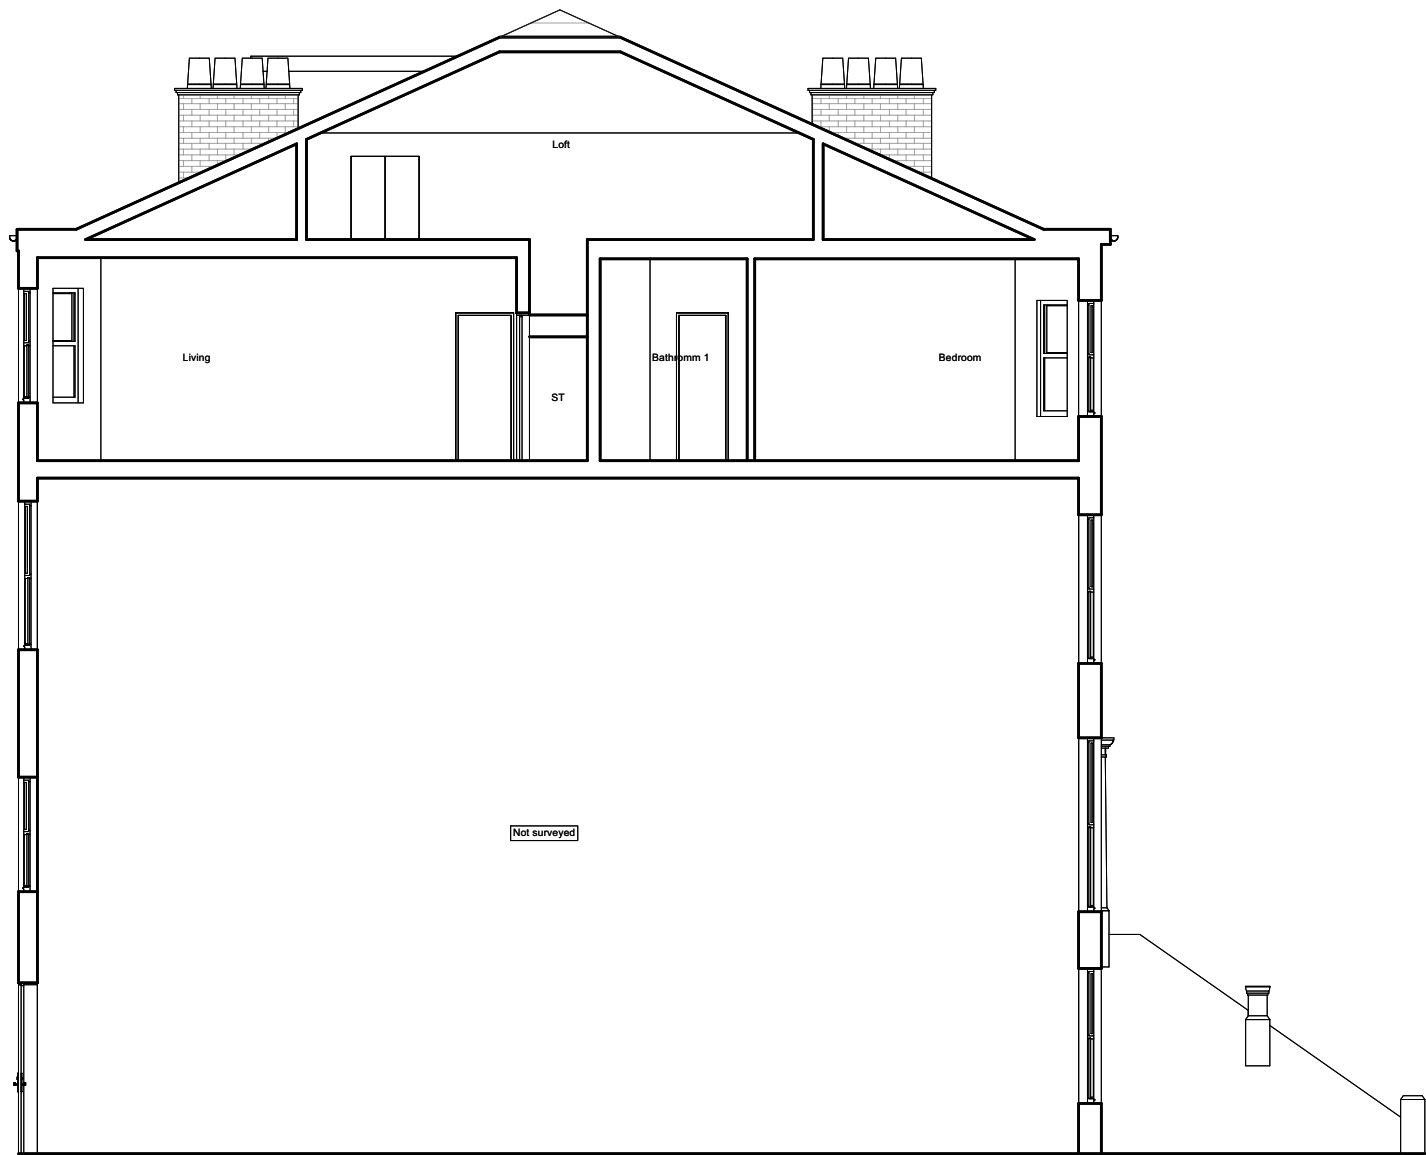

Existing Section AA

| | | | | |
|-----|------------|----------------|-----|-----|
| 00 | 07/03/2023 | Initial issue | HV | HM |
| 01 | 10/03/2023 | Planning issue | HV | HM |
| 02 | 18/04/2023 | Planning issue | HV | HM |
| 03 | 19/04/2023 | Planning issue | HV | HM |
| REV | DATE | COMMENT | DRW | CHK |

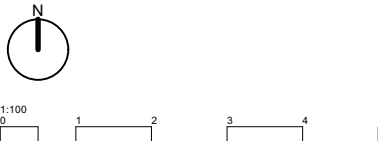


NOTES
These drawings are for planning purposes only. All dimensions indicated are subject to alterations on site. Confirm all dimensions prior to ordering materials and commencing construction.

My-architect


Unit 5e, Canonbury Yard
190 New North Road
London, N1 7BJ
T 07912325101 E harry.molyneux@my-architect.io

PROJECT
Flat 4, 52 Fellows Road
DRAWING
Existing Sections
SCALE
1:100 @ A3
STATUS
Planning

| | |
|-------------|----------|
| DRAWING No. | REVISION |
| 375/01/202 | P03 |

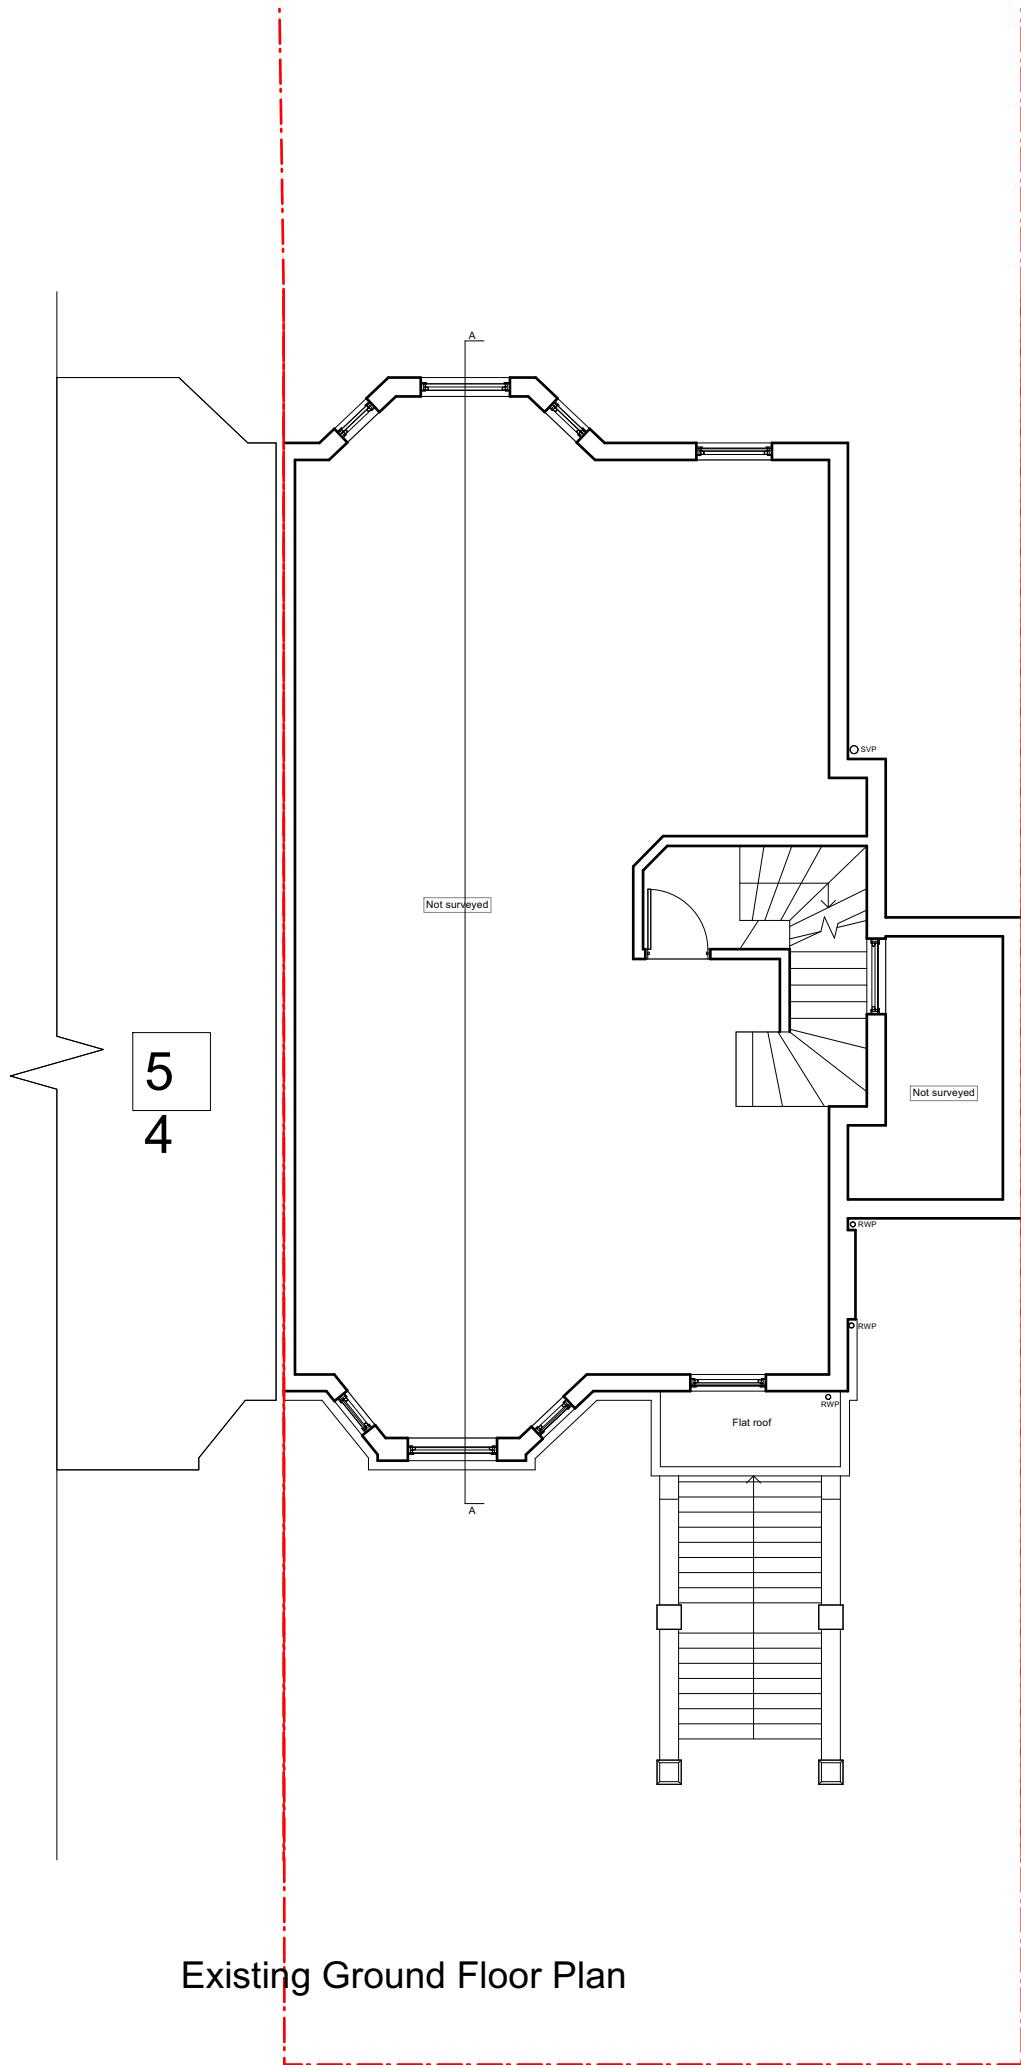


Existing Ground Floor Plan

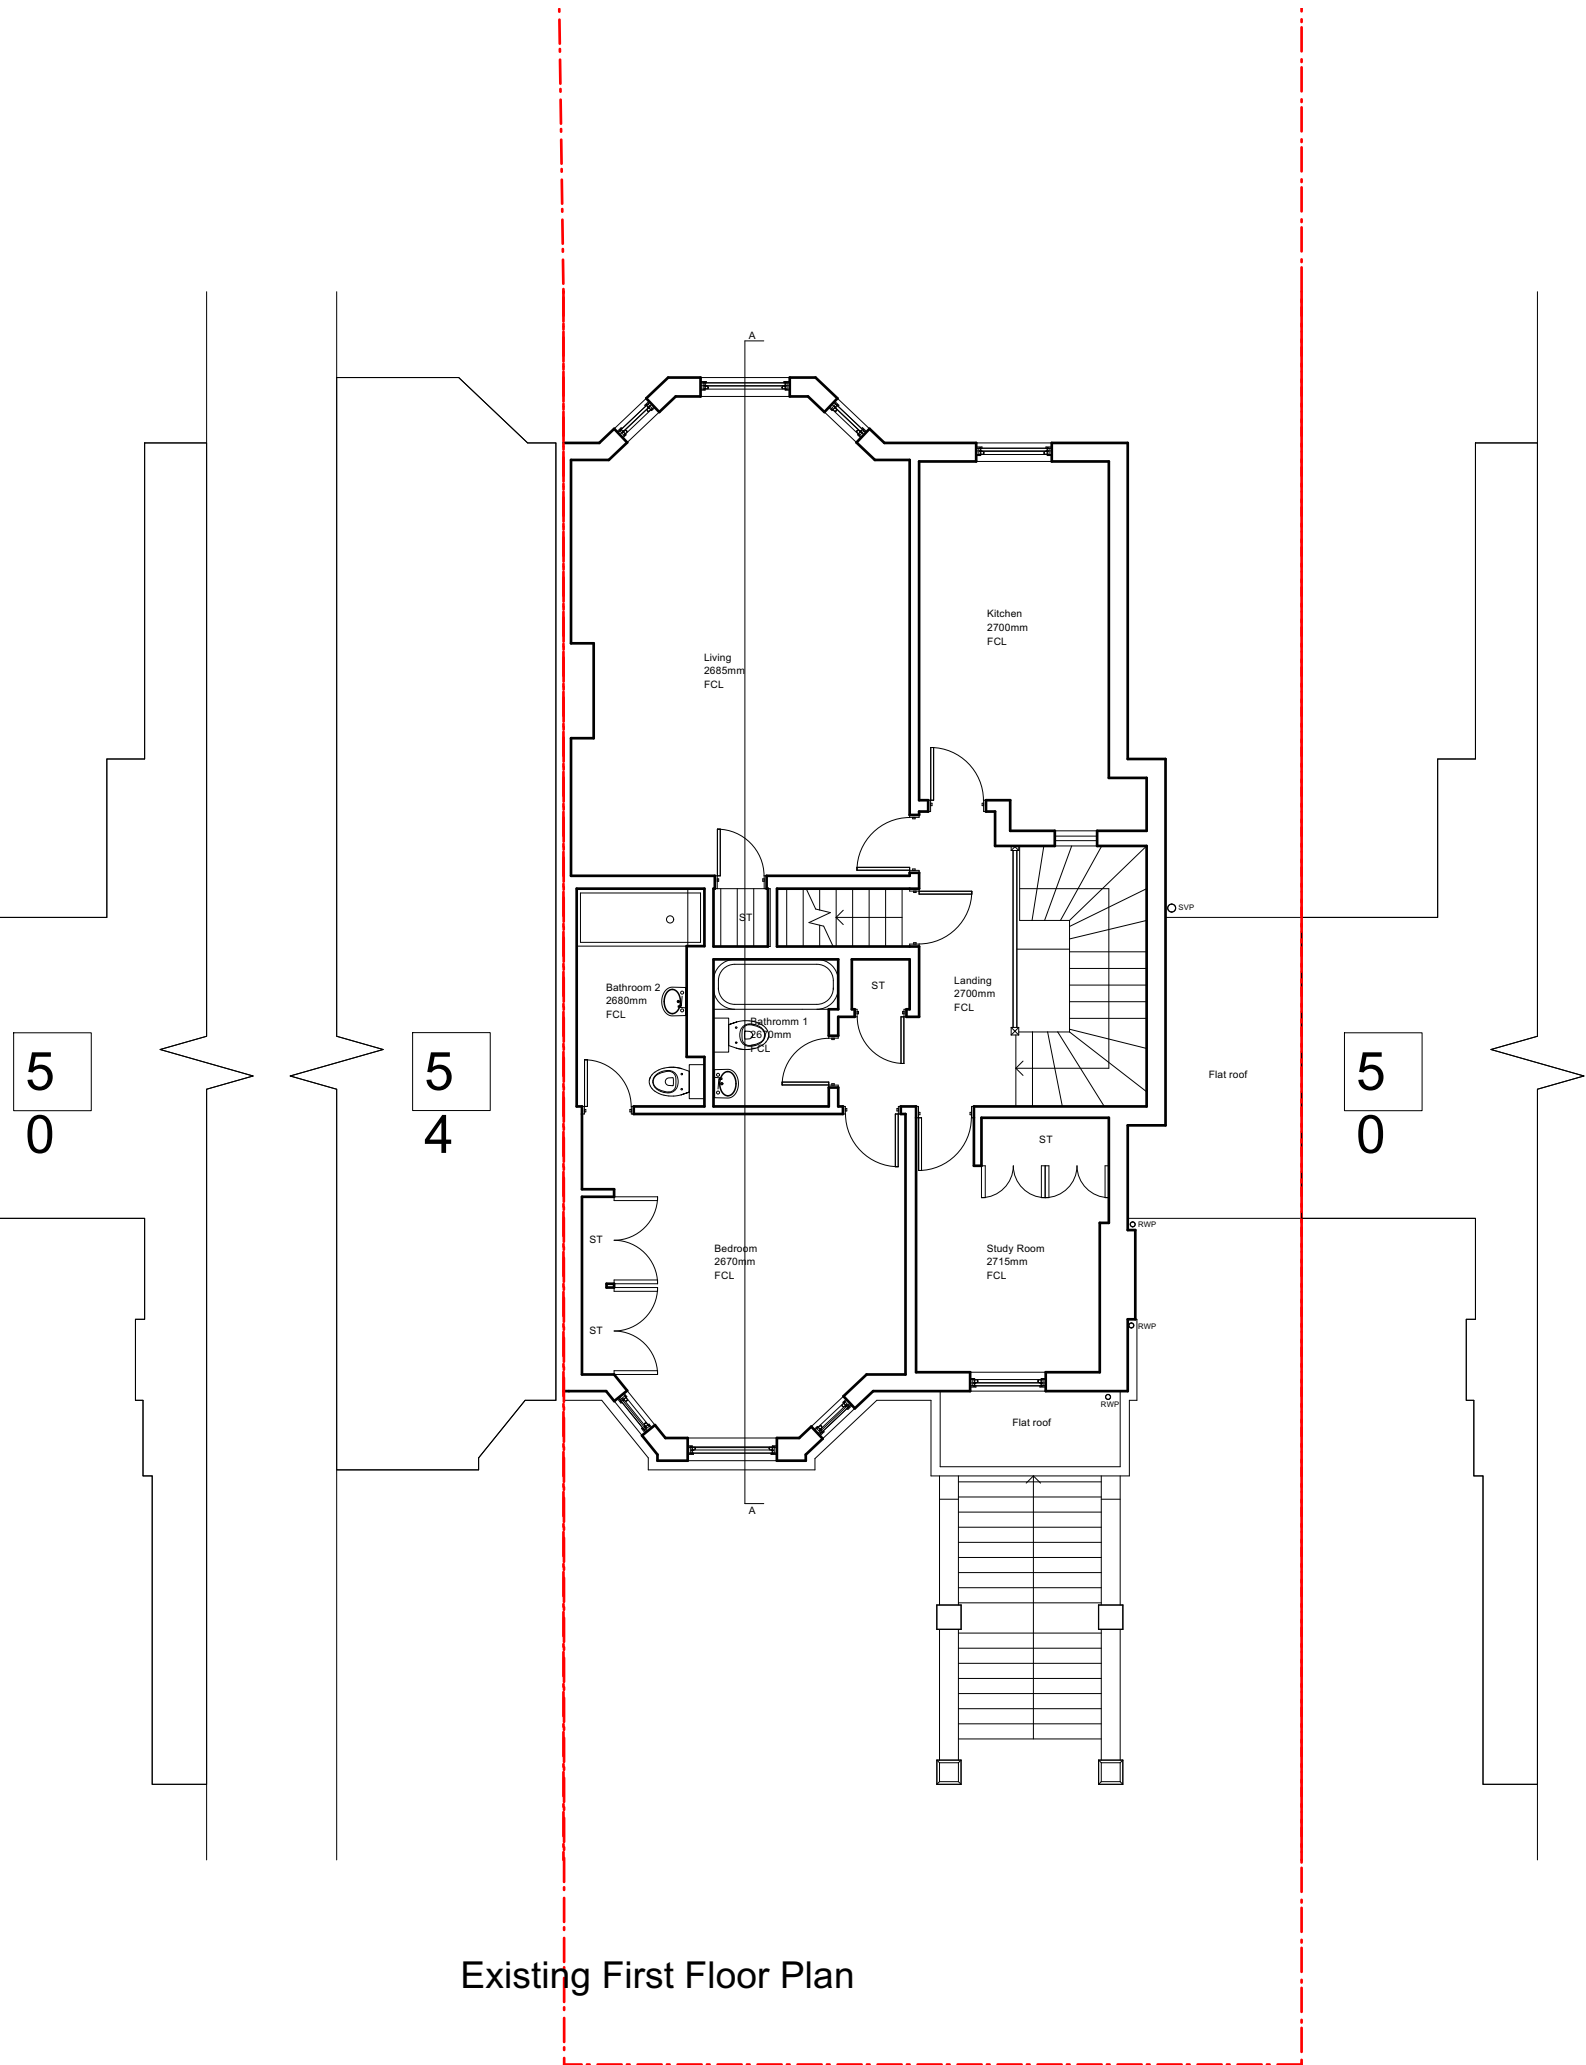

Existing First Floor Plan

| | | | | |
|-----|------------|----------------|-----|-----|
| 00 | 07/03/2023 | Initial issue | HV | HM |
| 01 | 10/03/2023 | Planning issue | HV | HM |
| 02 | 18/04/2023 | Planning issue | HV | HM |
| 03 | 19/04/2023 | Planning issue | HV | HM |
| REV | DATE | COMMENT | DRW | CHK |

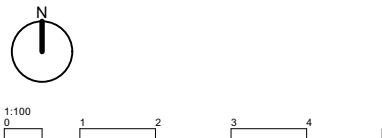


NOTES
These drawings are for planning purposes only. All dimensions indicated are subject to alterations on site. Confirm all dimensions prior to ordering materials and commencing construction.

My-architect


Unit 5e, Canonbury Yard
190 New North Road
London, N1 7BJ
T 07912325101 E harry.molyneux@my-architect.io

PROJECT
Flat 4, 52 Fellows Road
DRAWING
Existing Floor Plans
SCALE
1:100 @ A3
STATUS
Planning

DRAWING No.
375/01/400
REVISION
P03

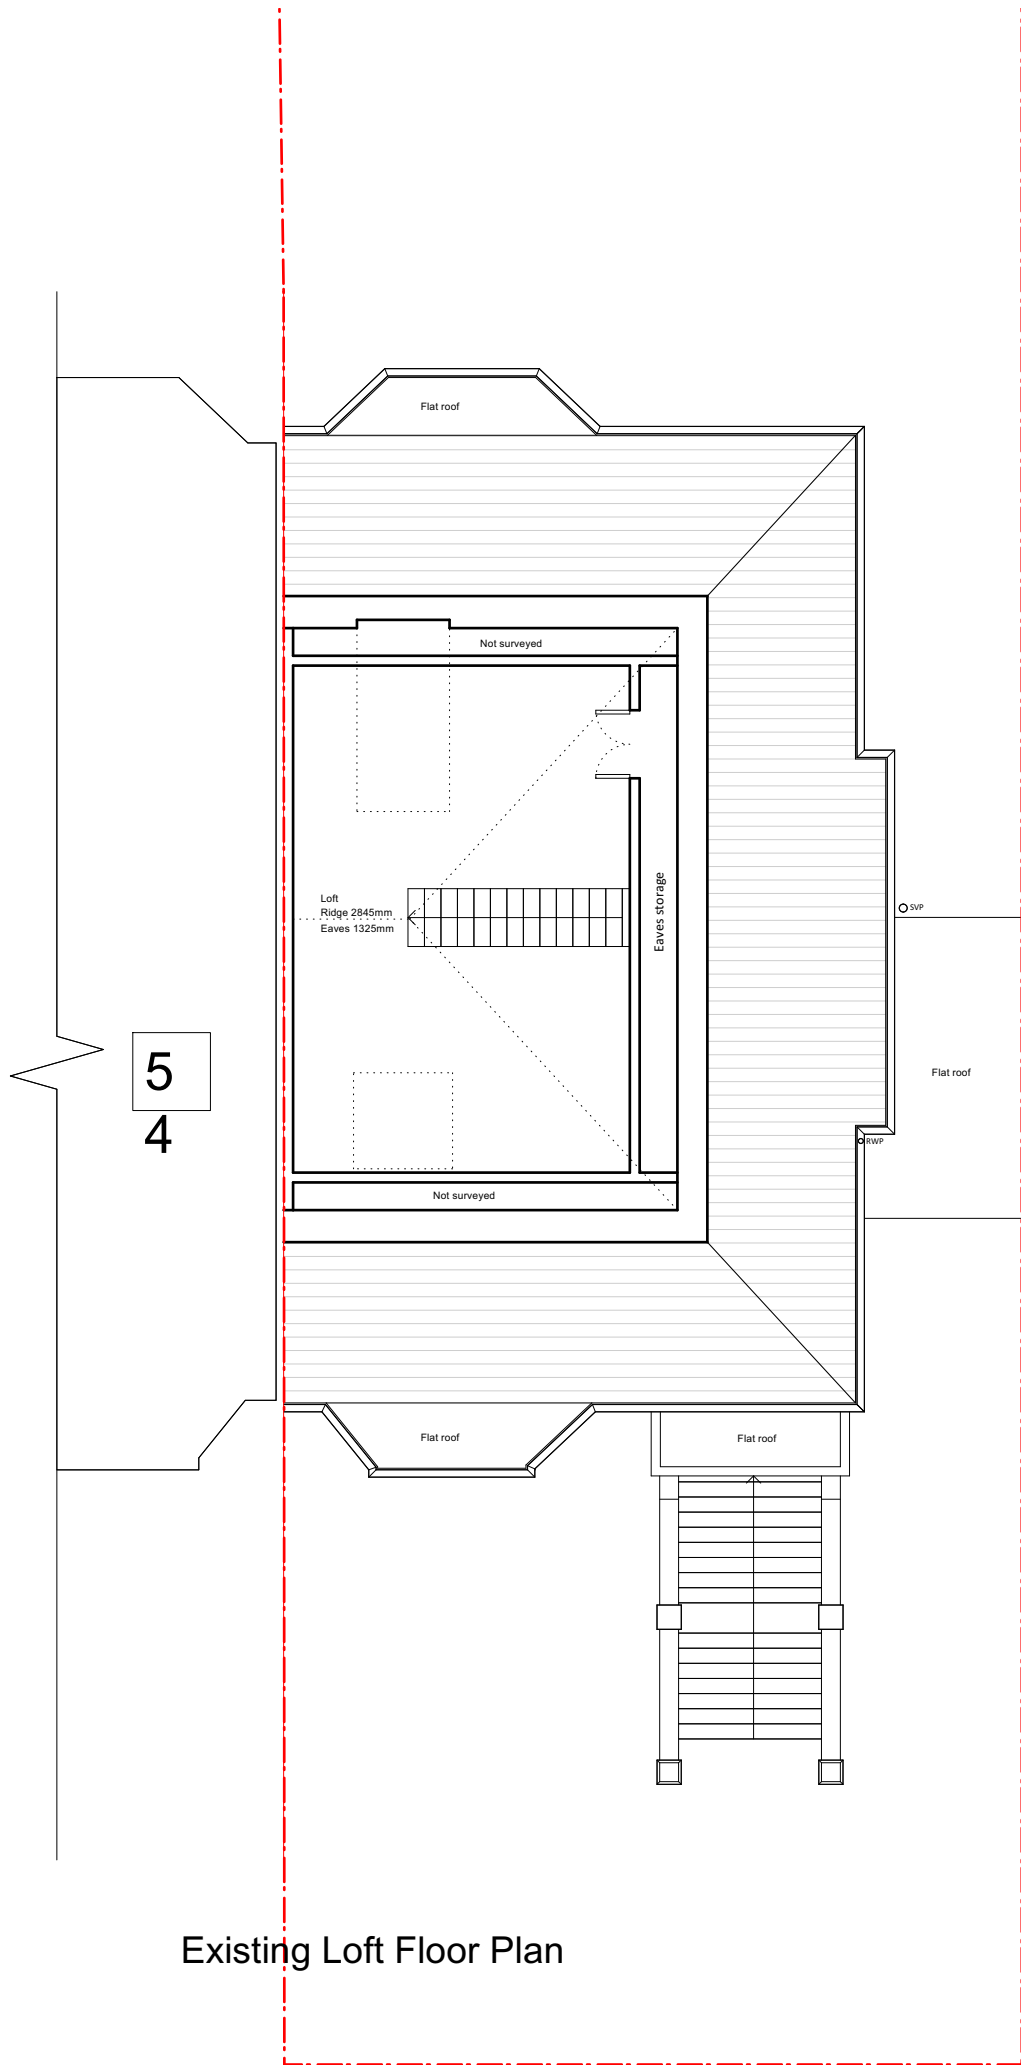

Existing Loft Floor Plan

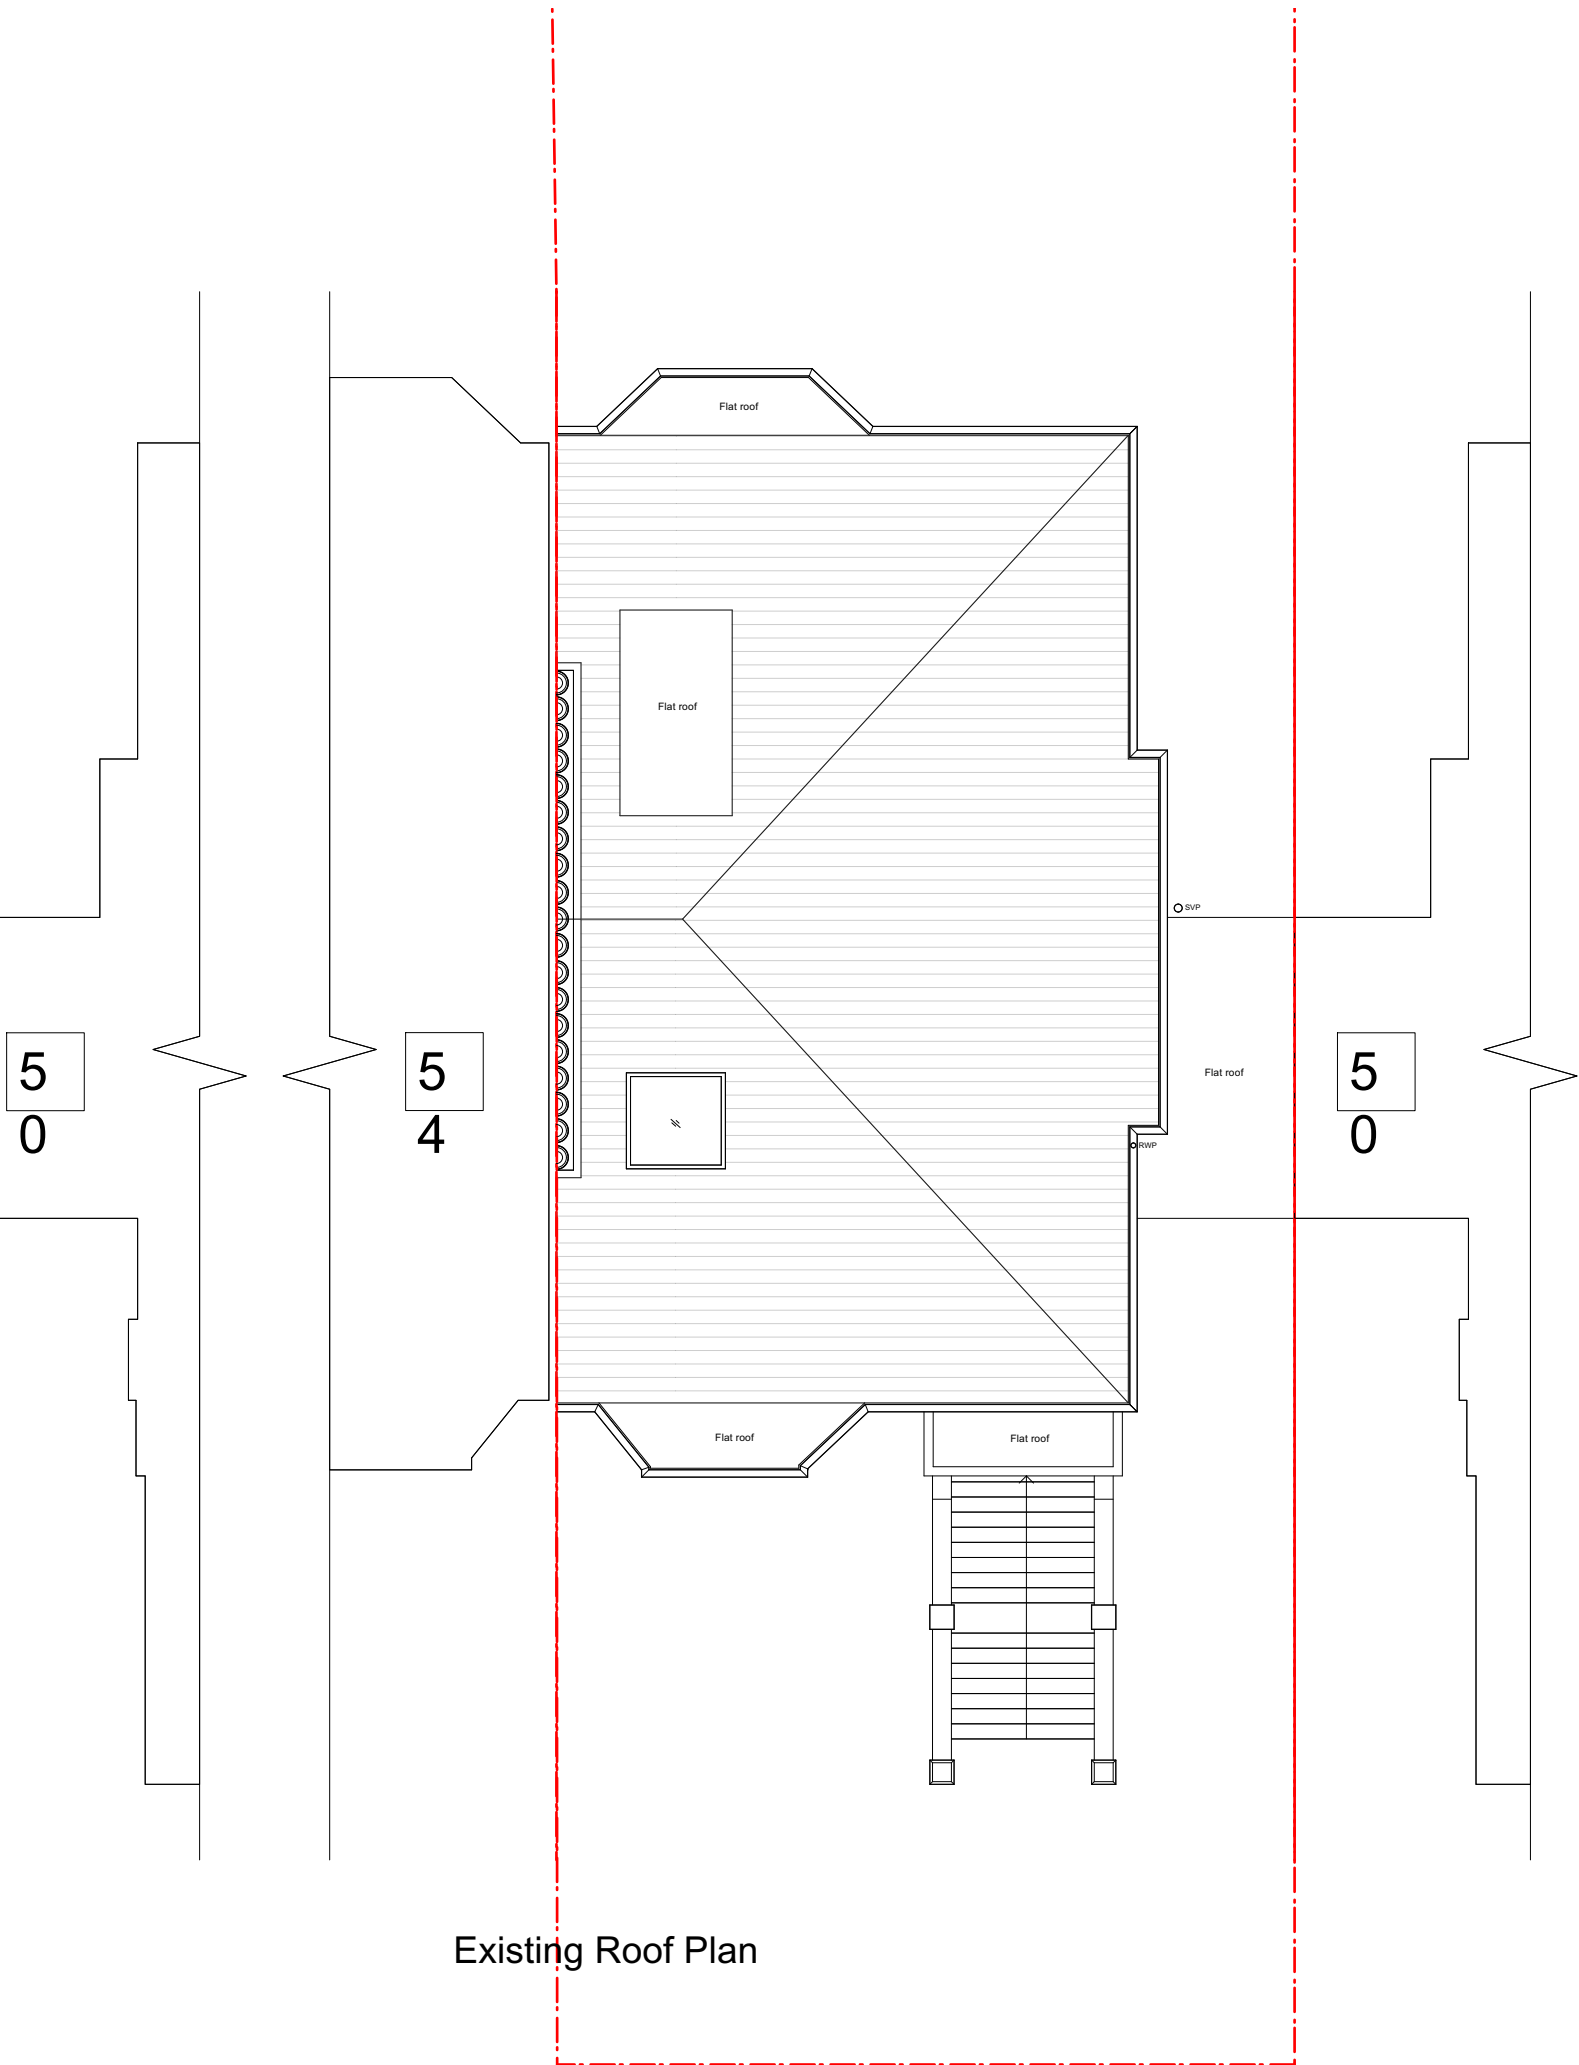

Existing Roof Plan

| | | | | |
|-----|------------|----------------|-----|-----|
| 00 | 07/03/2023 | Initial issue | HV | HM |
| 01 | 10/03/2023 | Planning issue | HV | HM |
| 02 | 18/04/2023 | Planning issue | HV | HM |
| 03 | 19/04/2023 | Planning issue | HV | HM |
| REV | DATE | COMMENT | DRW | CHK |



NOTES
These drawings are for planning purposes only. All dimensions indicated are subject to alterations on site. Confirm all dimensions prior to ordering materials and commencing construction.

My-architect

Unit 5e, Canonbury Yard
190 New North Road
London, N1 7BJ
T 07912325101 E harry.molyneux@my-architect.io

PROJECT
Flat 4, 52 Fellows Road

DRAWING
Existing Floor Plans

SCALE
1:100 @ A3

STATUS
Planning

DRAWING No. 375/01/401 REVISION P03



Proposed Front Elevation



Proposed Rear Elevation

| | | | | |
|-----|------------|----------------|-----|-----|
| 00 | 07/03/2023 | Initial issue | HV | HM |
| 01 | 10/03/2023 | Planning issue | HV | HM |
| 02 | 18/04/2023 | Planning issue | HV | HM |
| 03 | 19/04/2023 | Planning issue | HV | HM |
| REV | DATE | COMMENT | DRW | CHK |




NOTES
These drawings are for planning purposes only. All dimensions indicated are subject to alterations on site. Confirm all dimensions prior to ordering materials and commencing construction.

My-architect

Unit 5e, Canonbury Yard
190 New North Road
London, N1 7BJ
T 07912325101 E harry.molyneux@my-architect.io

PROJECT
Flat 4, 52 Fellows Road
DRAWING
Proposed Elevations
SCALE
1:100 @ A3
STATUS
Planning

DRAWING No.
375/03/200
REVISION
P03

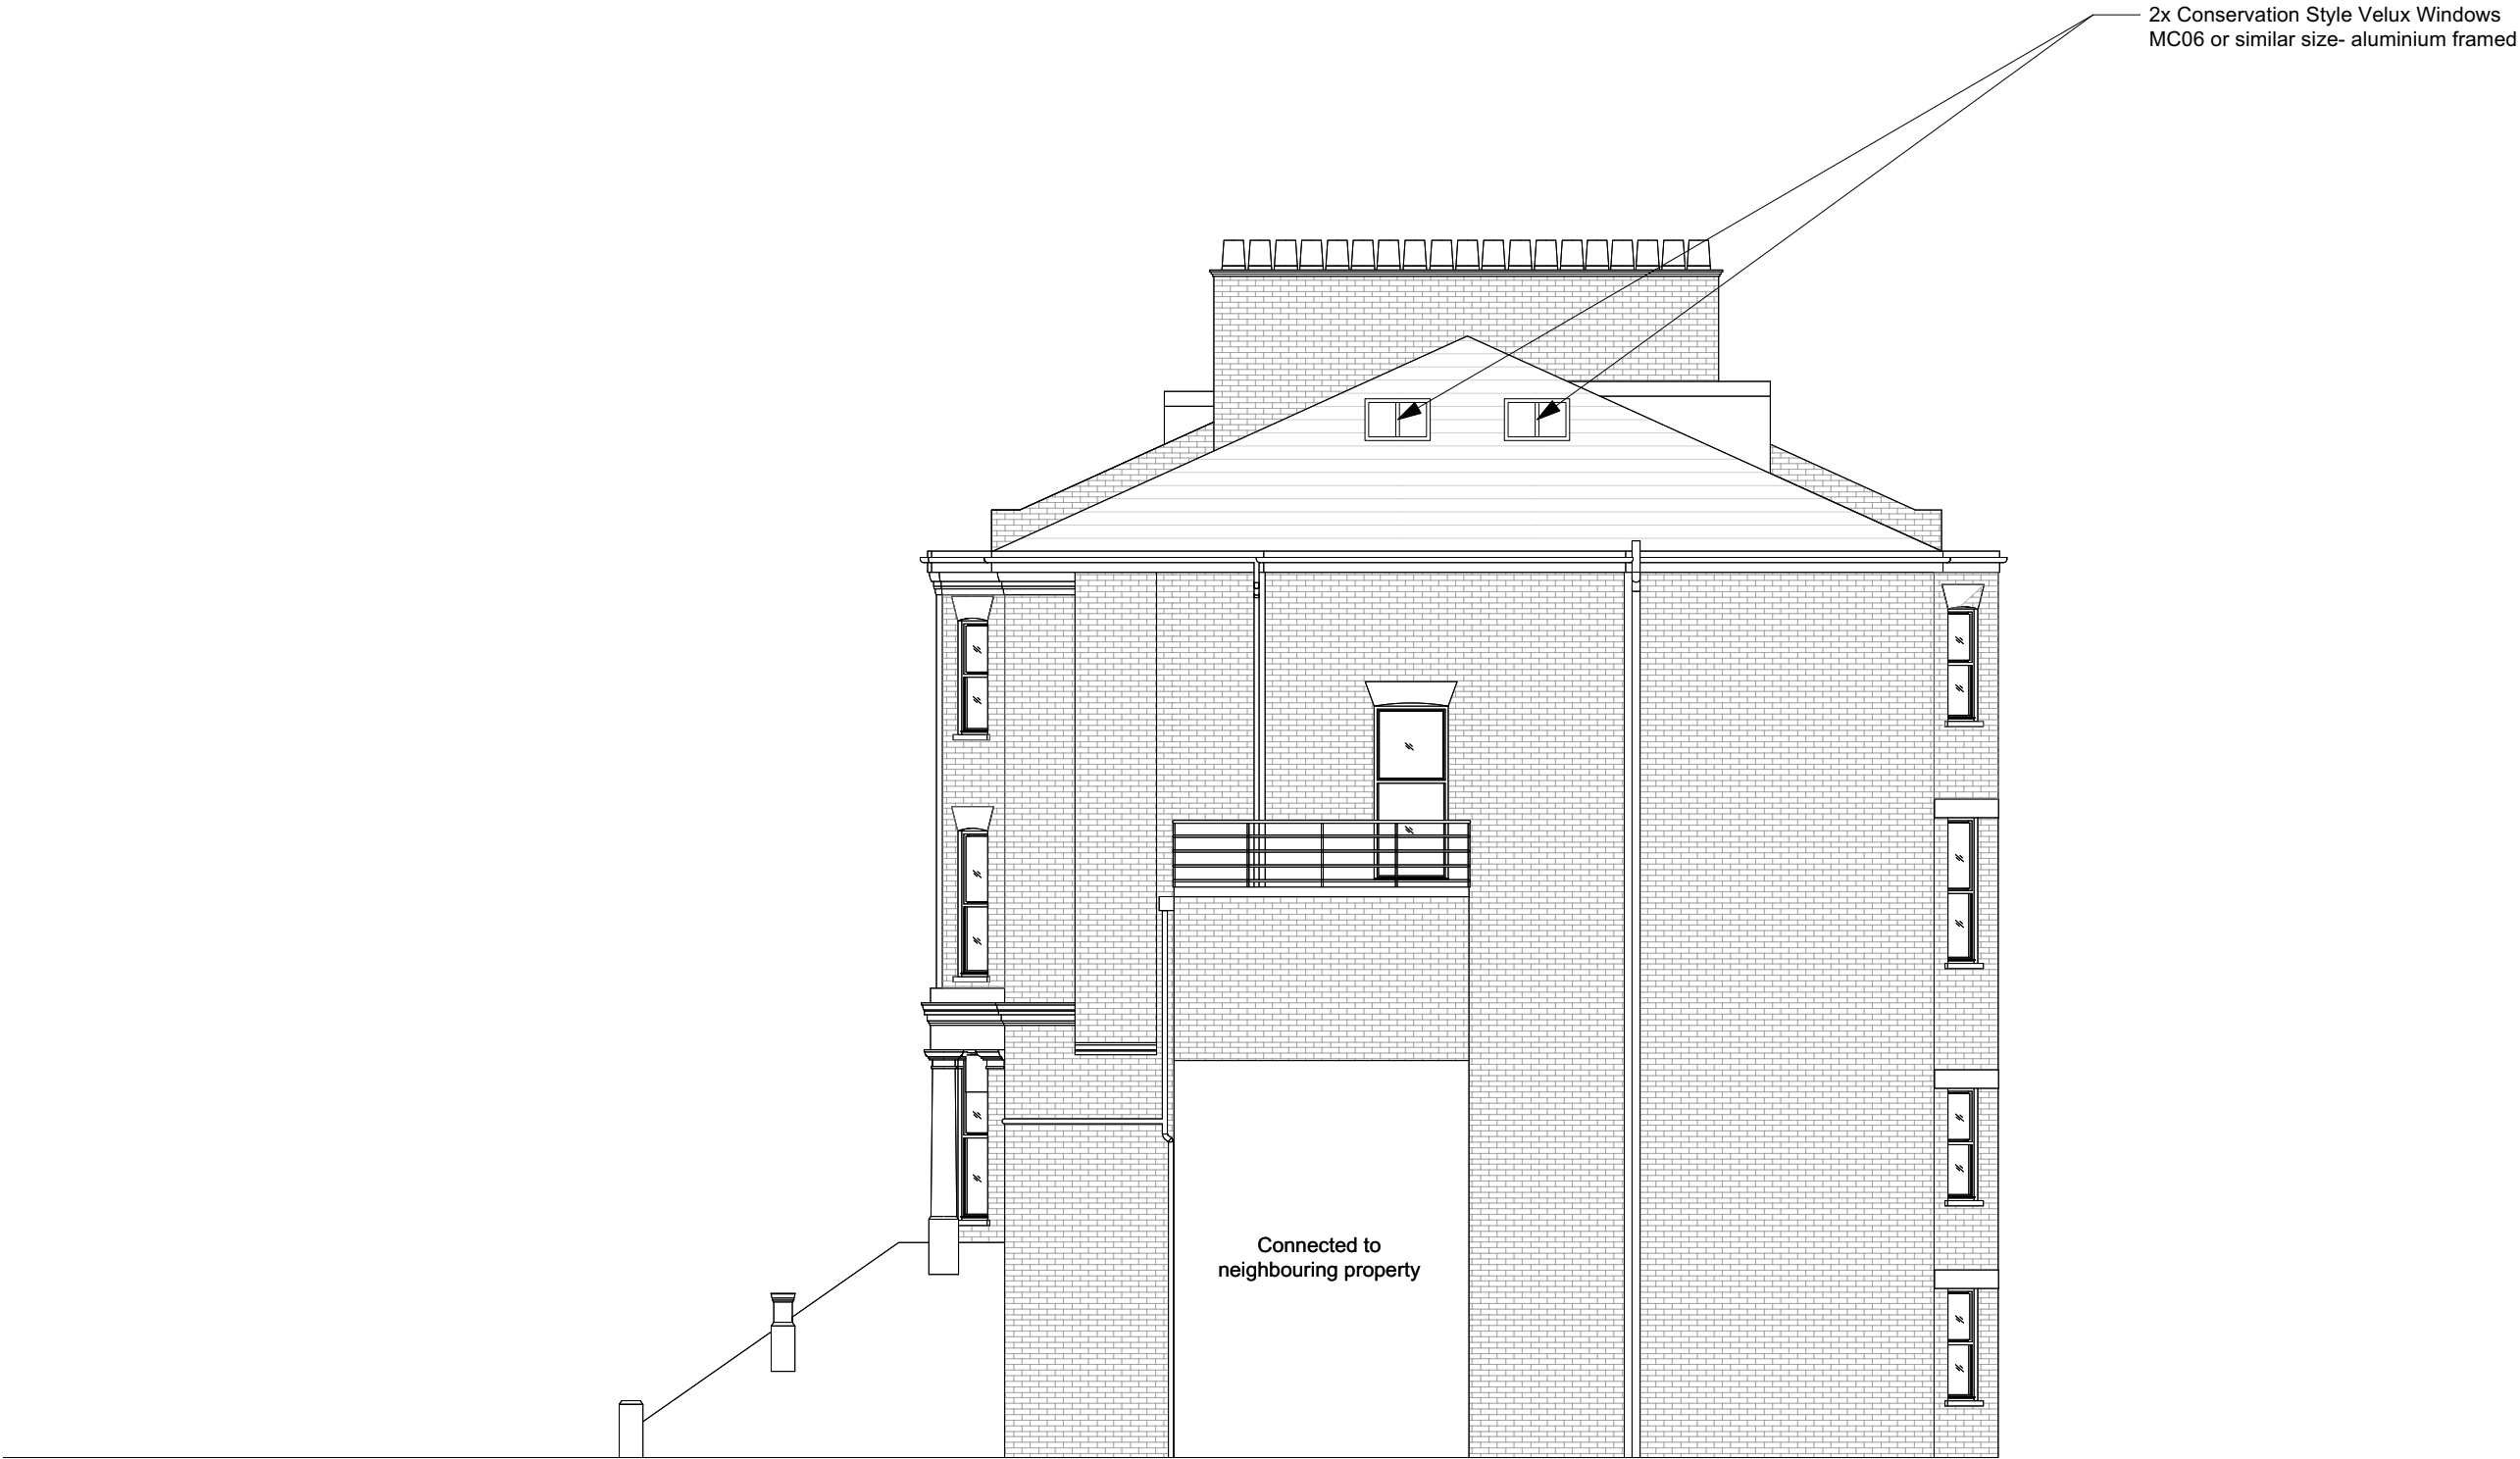

Proposed Side Elevation

| | | | | |
|-----|------------|----------------|-----|-----|
| 00 | 07/03/2023 | Initial issue | HV | HM |
| 01 | 10/03/2023 | Planning issue | HV | HM |
| 02 | 18/04/2023 | Planning issue | HV | HM |
| 03 | 19/04/2023 | Planning issue | HV | HM |
| REV | DATE | COMMENT | DRW | CHK |




NOTES
These drawings are for planning purposes only. All dimensions indicated are subject to alterations on site. Confirm all dimensions prior to ordering materials and commencing construction.

My-architect

Unit 5e, Canonbury Yard
190 New North Road
London, N1 7BJ
T 07912325101 E harry.molyneux@my-architect.io

PROJECT
Flat 4, 52 Fellows Road
DRAWING
Proposed Side Elevation
SCALE
1:100 @ A3
STATUS
Planning

| | |
|-------------|----------|
| DRAWING No. | REVISION |
| 375/03/201 | P03 |

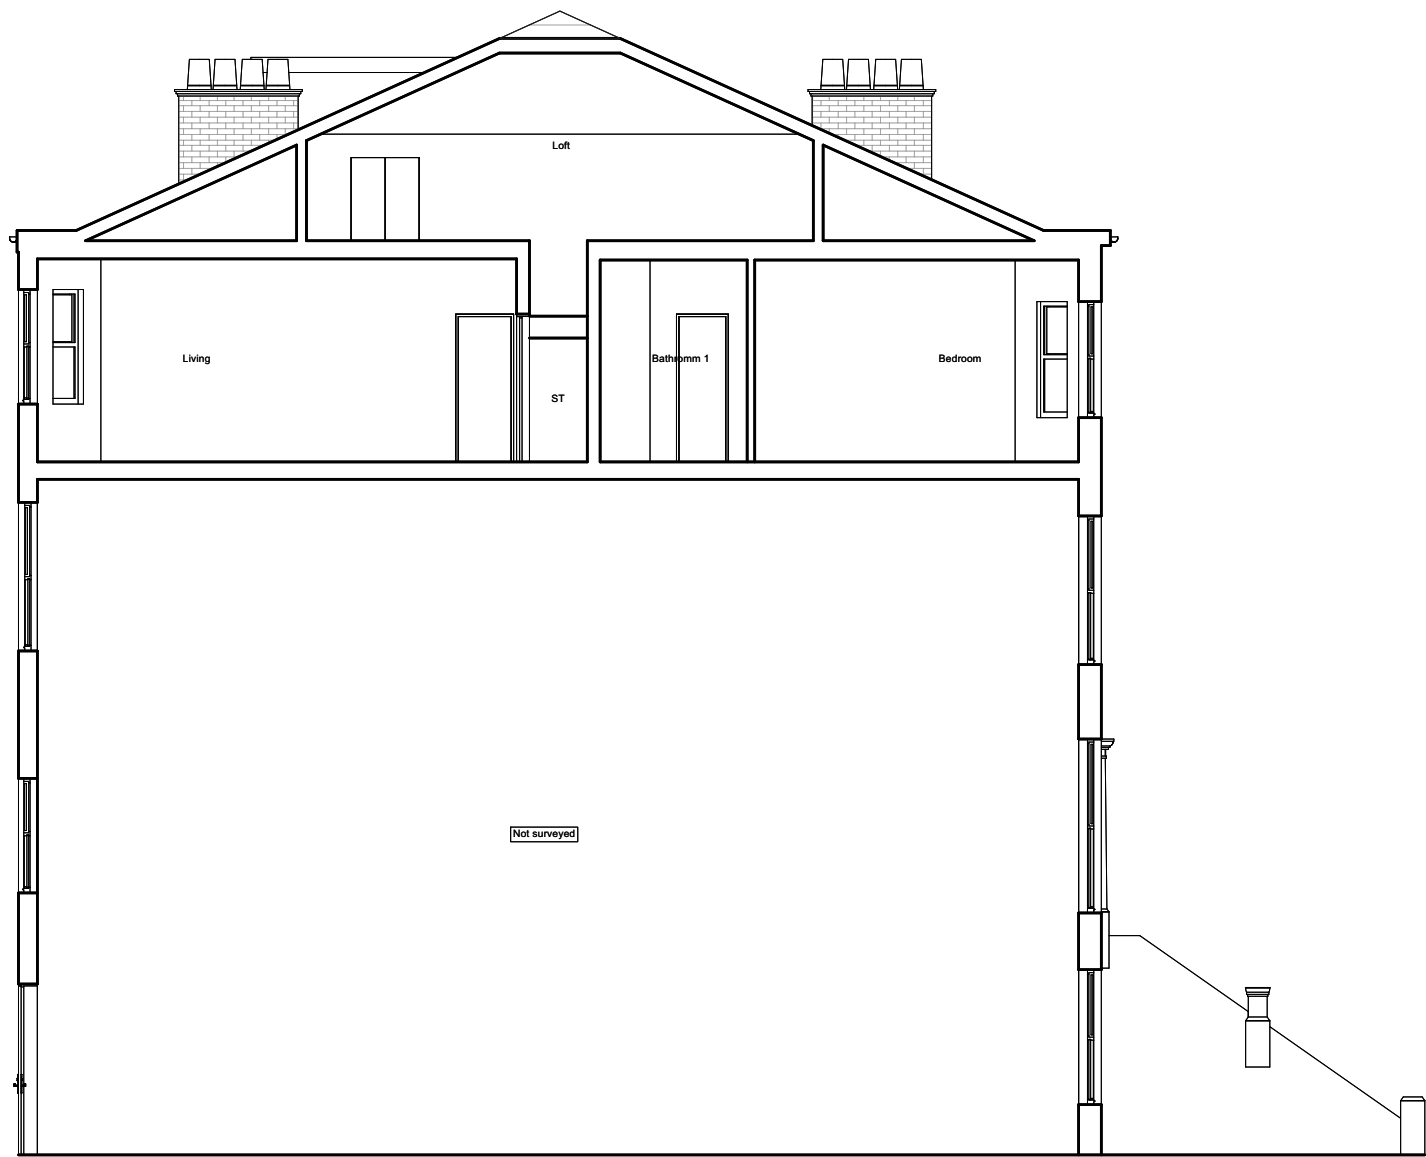

Proposed Section AA

| | | | | |
|-----|------------|----------------|-----|-----|
| 00 | 07/03/2023 | Initial issue | HV | HM |
| 01 | 10/03/2023 | Planning issue | HV | HM |
| 02 | 18/04/2023 | Planning issue | HV | HM |
| 03 | 19/04/2023 | Planning issue | HV | HM |
| REV | DATE | COMMENT | DRW | CHK |




NOTES
These drawings are for planning purposes only. All dimensions indicated are subject to alterations on site. Confirm all dimensions prior to ordering materials and commencing construction.

My-architect


Unit 5e, Canonbury Yard
190 New North Road
London, N1 7BJ
T 07912325101 E harry.molyneux@my-architect.io

PROJECT
Flat 4, 52 Fellows Road
DRAWING
Proposed Sections
SCALE
1:100 @ A3
STATUS
Planning

DRAWING No. 375/03/202 REVISION P03

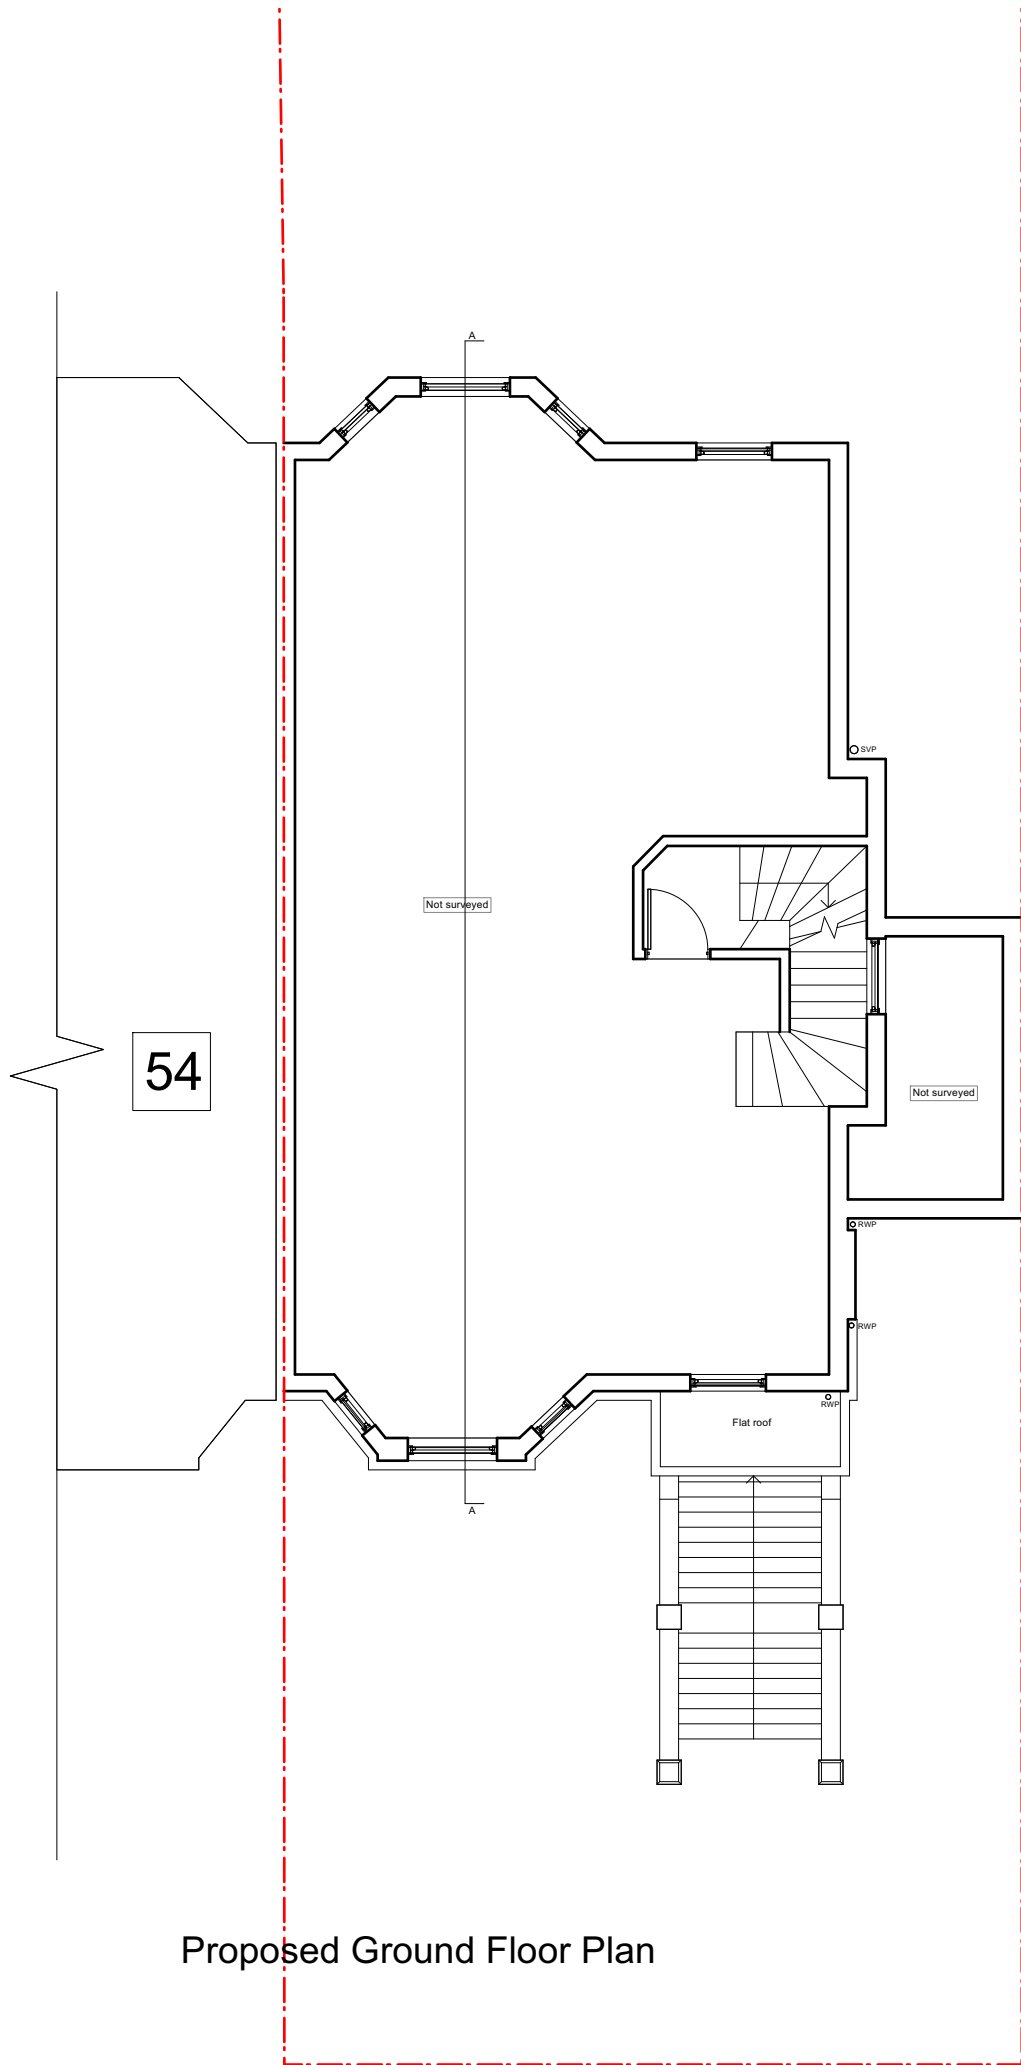


Proposed Ground Floor Plan

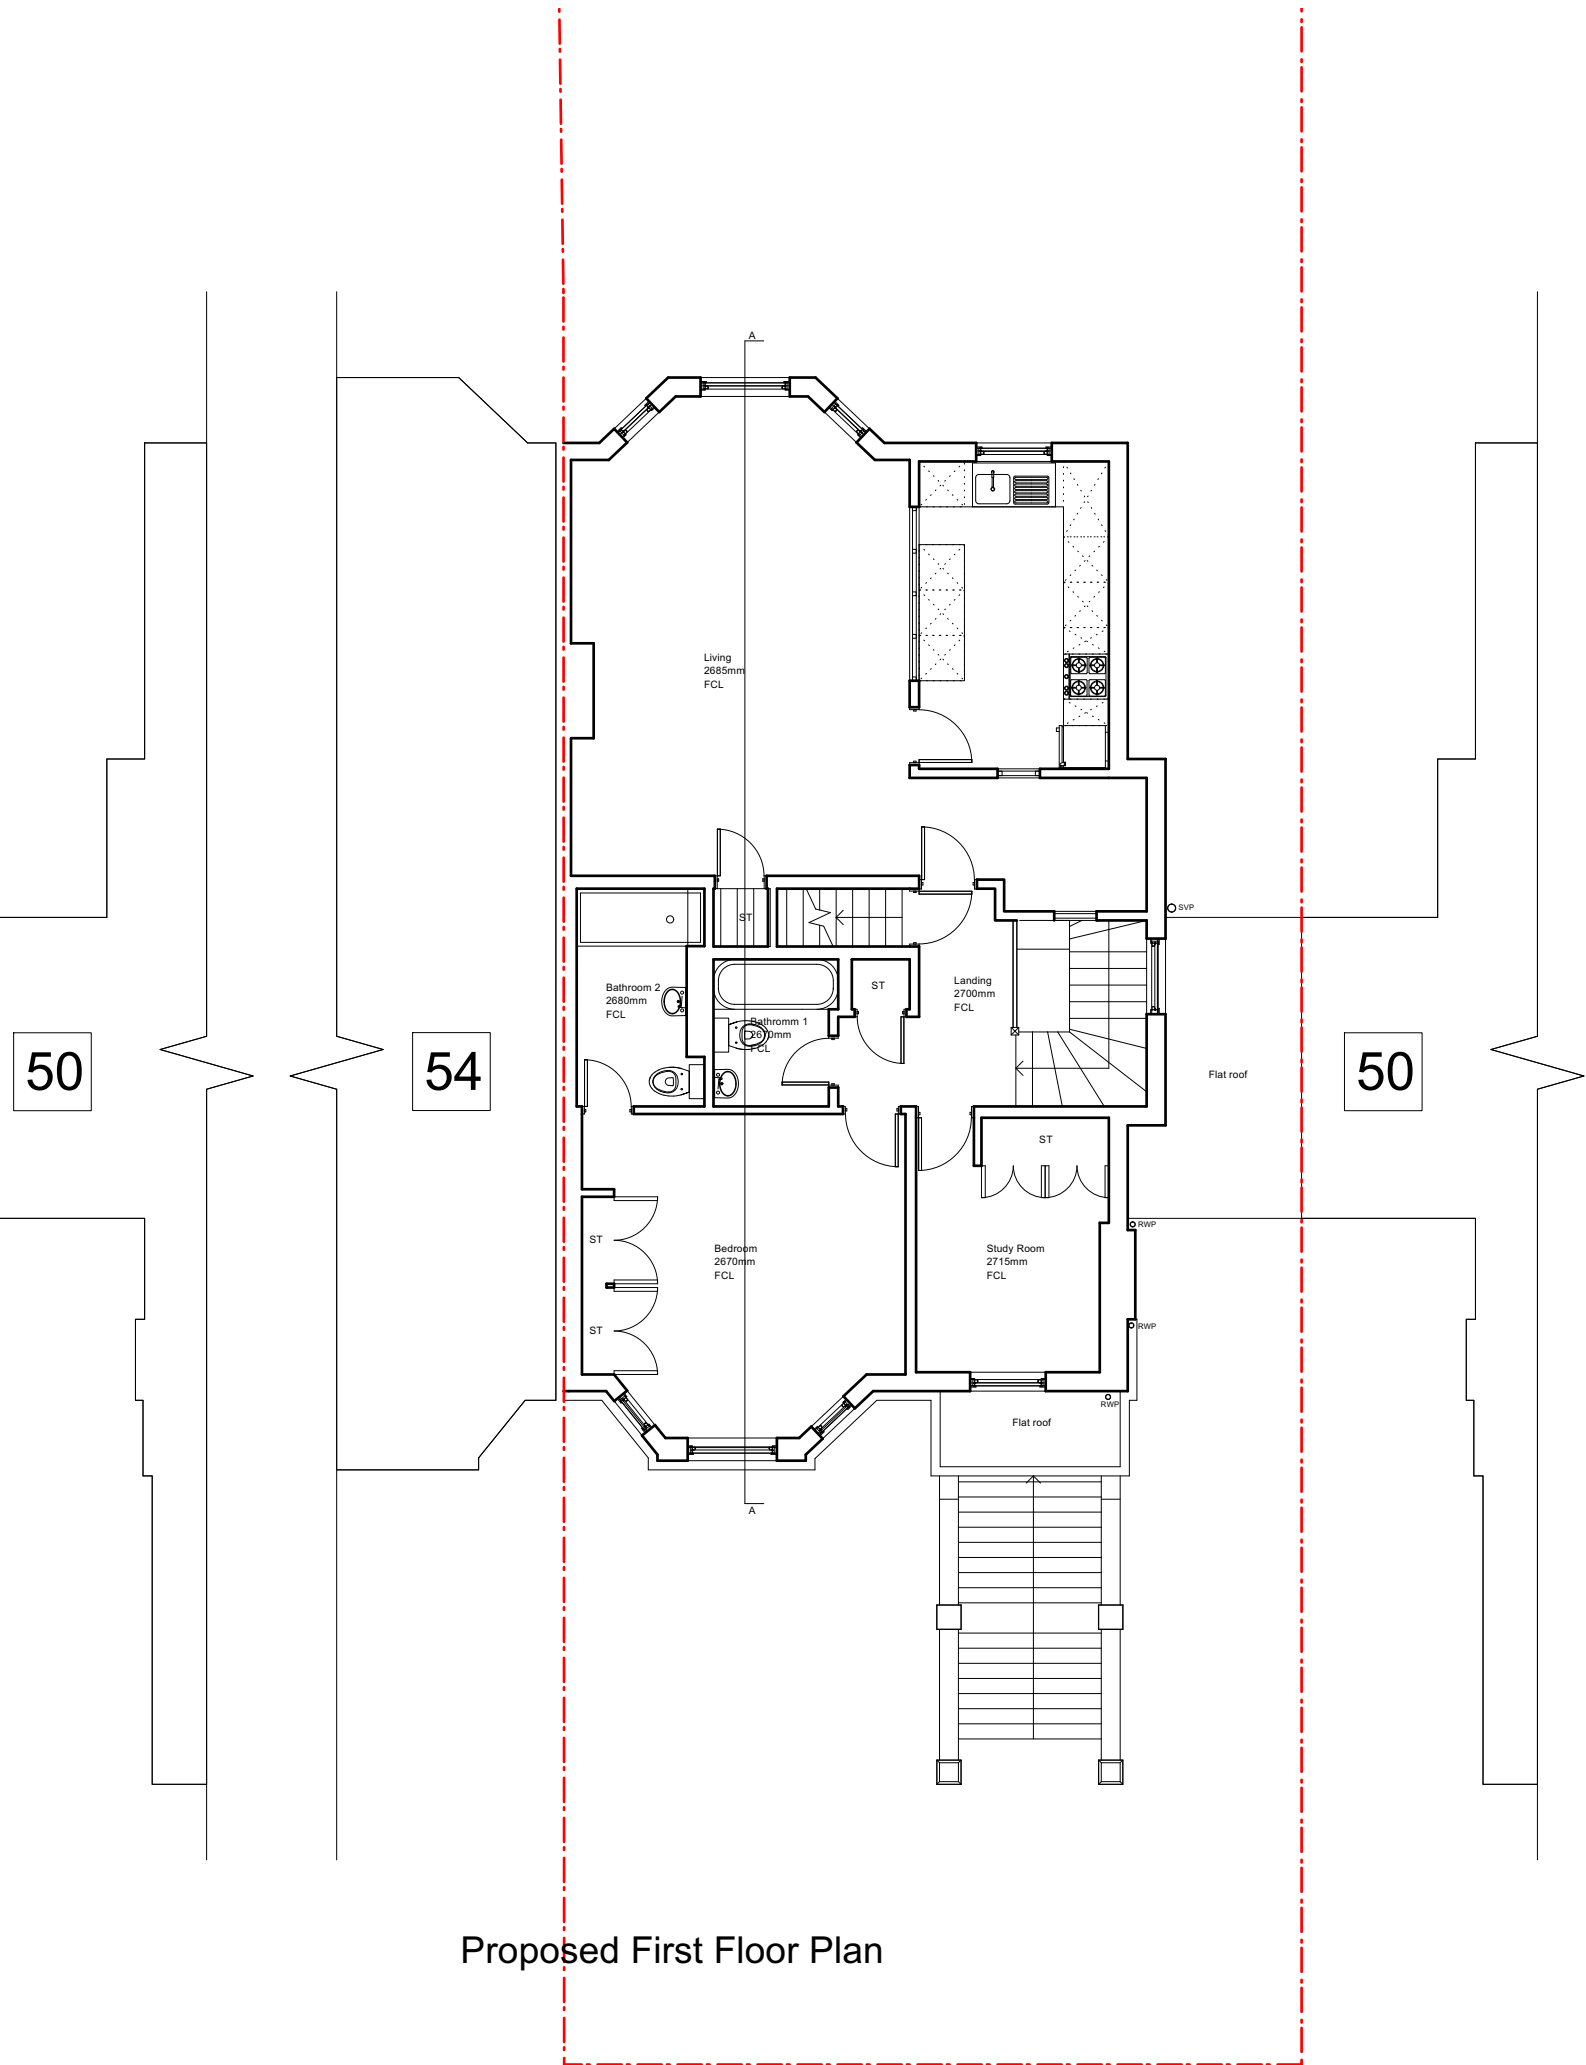

Proposed First Floor Plan

| | | | | |
|-----|------------|----------------|-----|-----|
| 00 | 07/03/2023 | Initial issue | HV | HM |
| 01 | 10/03/2023 | Planning issue | HV | HM |
| 02 | 18/04/2023 | Planning issue | HV | HM |
| 03 | 19/04/2023 | Planning issue | HV | HM |
| REV | DATE | COMMENT | DRW | CHK |

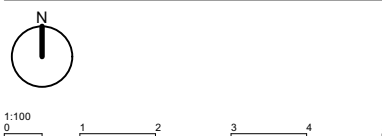


NOTES
These drawings are for planning purposes only. All dimensions indicated are subject to alterations on site. Confirm all dimensions prior to ordering materials and commencing construction.

My-architect

Unit 5e, Canonbury Yard
190 New North Road
London, N1 7BJ
T 07912325101 E harry.molyneux@my-architect.io

PROJECT
Flat 4, 52 Fellows Road
DRAWING
Proposed Floor Plans
SCALE
1:100 @ A3
STATUS
Planning

DRAWING No.
375/03/400
REVISION
P03

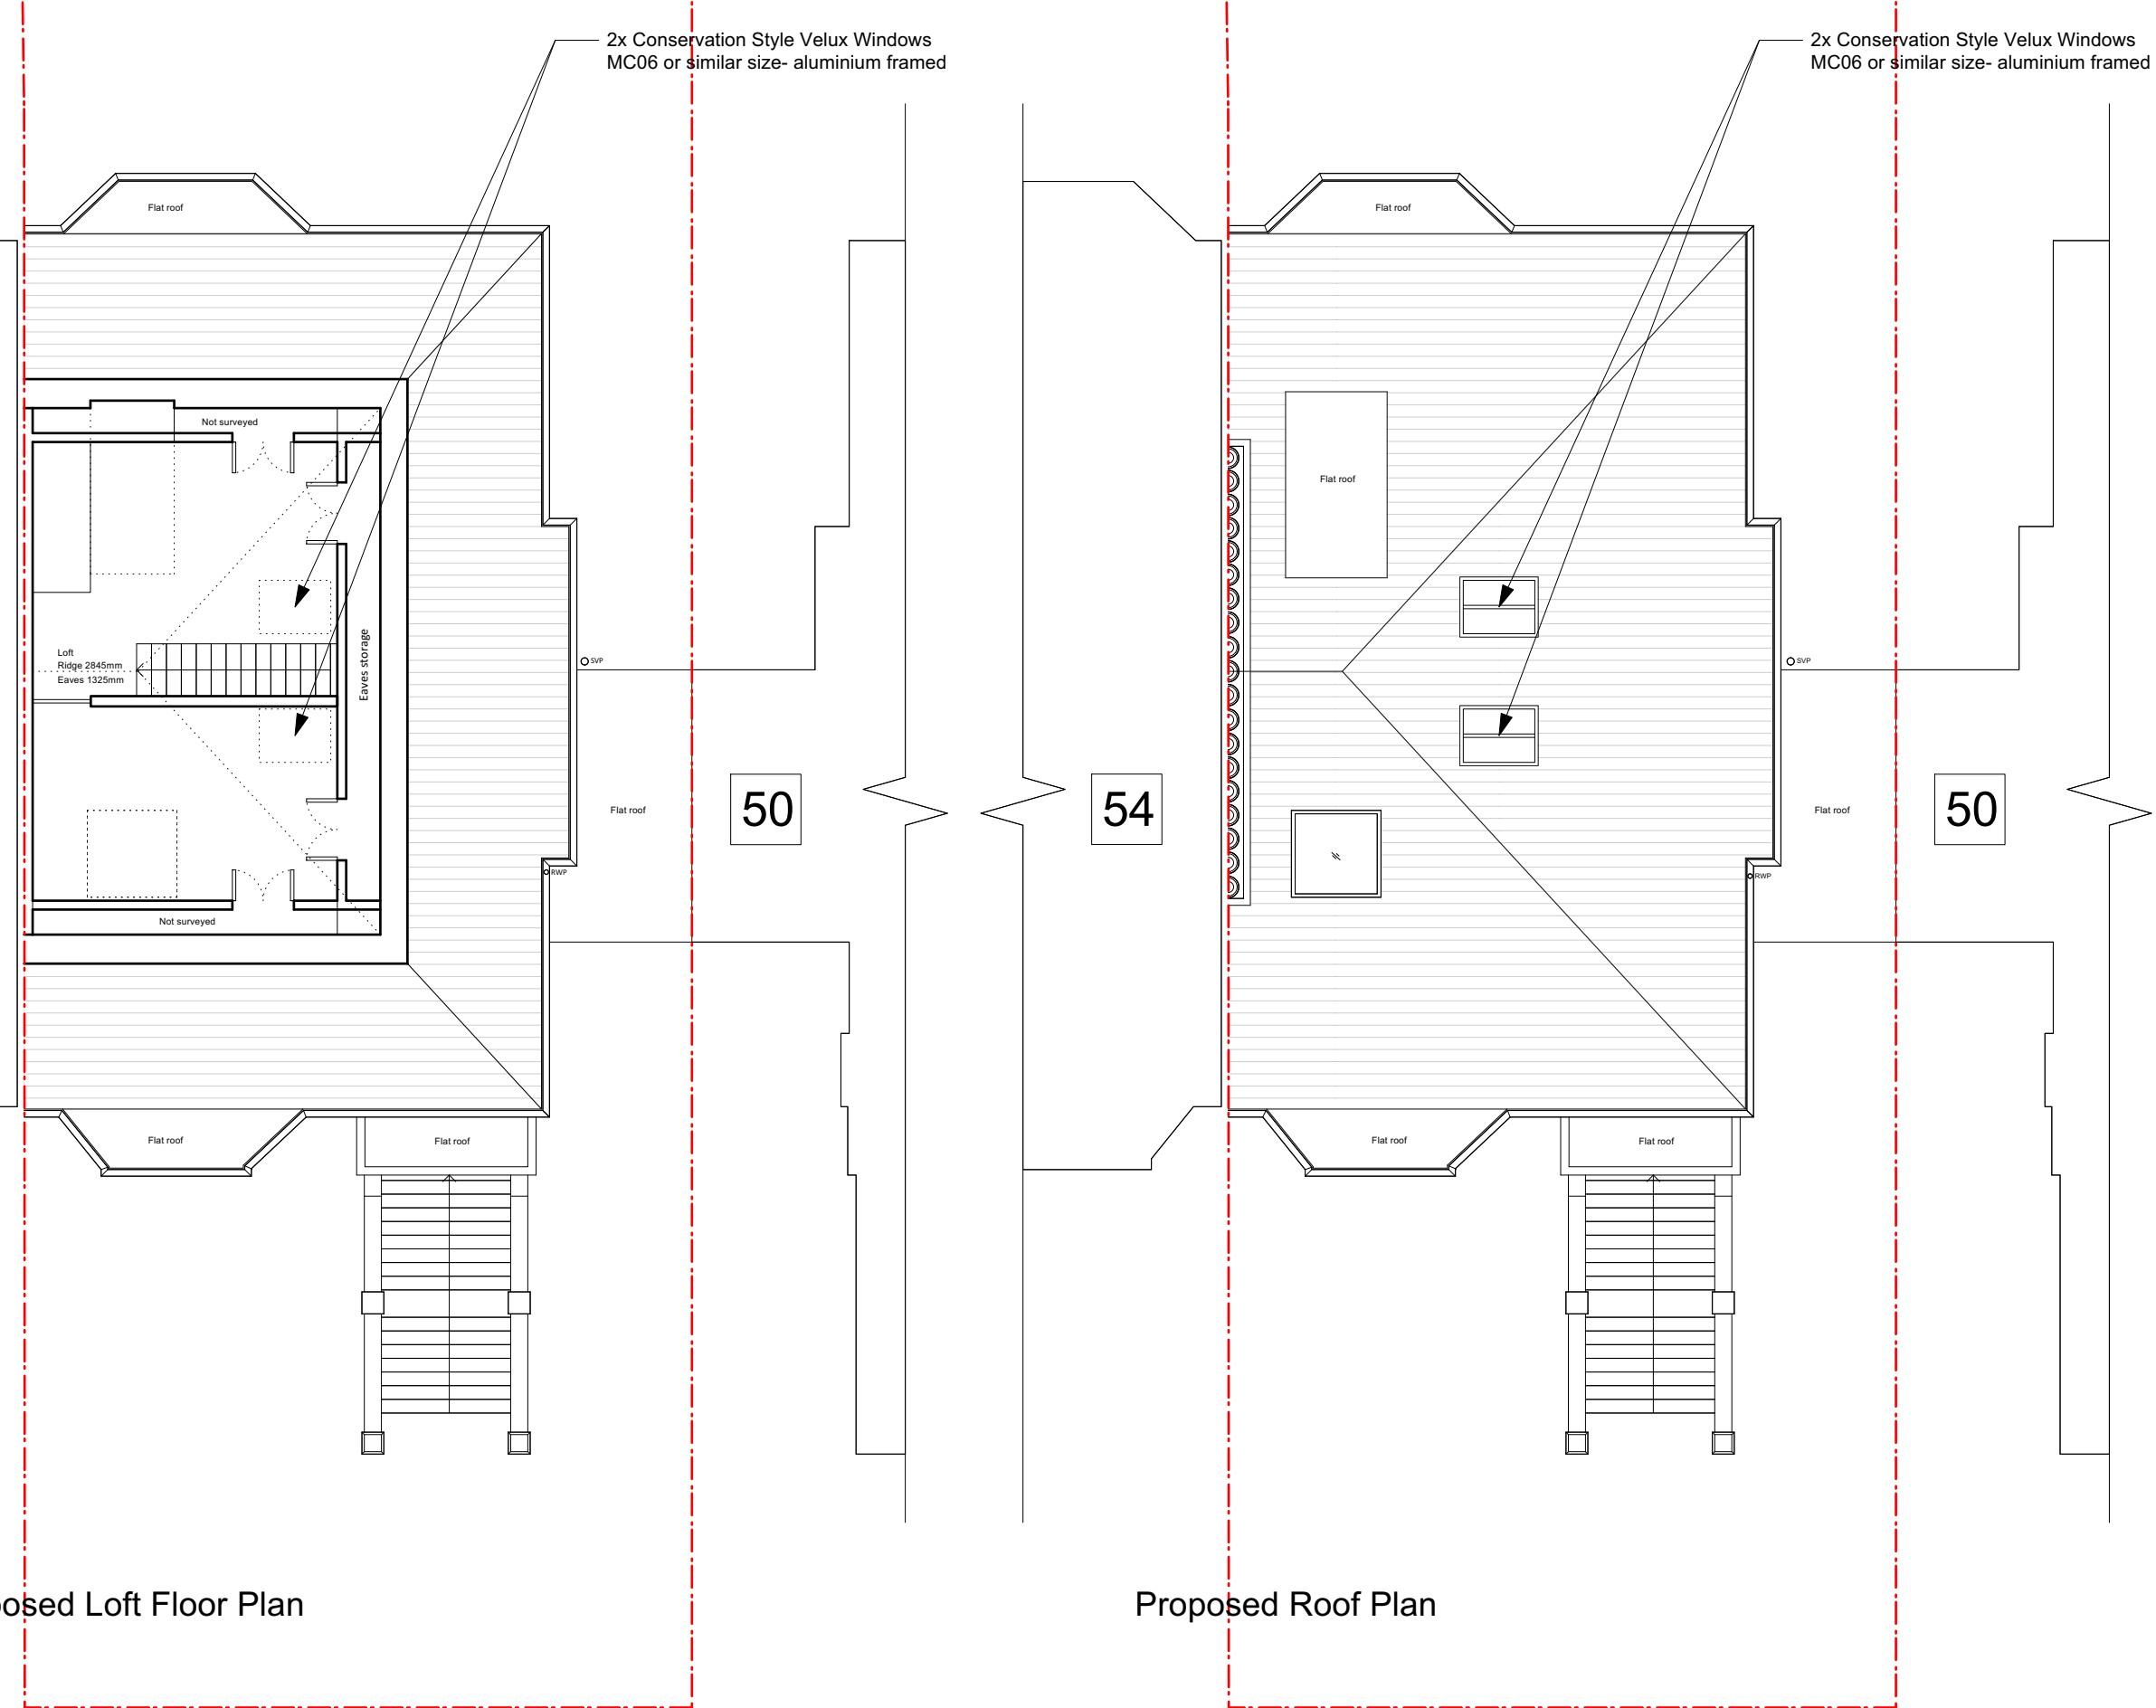

54

50

54

50

Proposed Loft Floor Plan

Proposed Roof Plan

| | | | | |
|-----|------------|----------------|-----|-----|
| 00 | 07/03/2023 | Initial issue | HV | HM |
| 01 | 10/03/2023 | Planning issue | HV | HM |
| 02 | 18/04/2023 | Planning issue | HV | HM |
| 03 | 19/04/2023 | Planning issue | HV | HM |
| REV | DATE | COMMENT | DRW | CHK |

N

1:100

012345m

NOTES
These drawings are for planning purposes only. All dimensions indicated are subject to alterations on site. Confirm all dimensions prior to ordering materials and commencing construction.

My-architect

Unit 5e, Canonbury Yard
190 New North Road
London, N1 7BJ
T 07912325101 E harry.molyneux@my-architect.io


PROJECT
Flat 4, 52 Fellows Road

DRAWING
Proposed Floor Plans


SCALE
1:100 @ A3

STATUS
Planning


| | |
|-------------|----------|
| DRAWING No. | REVISION |
| 375/03/401 | P03 |

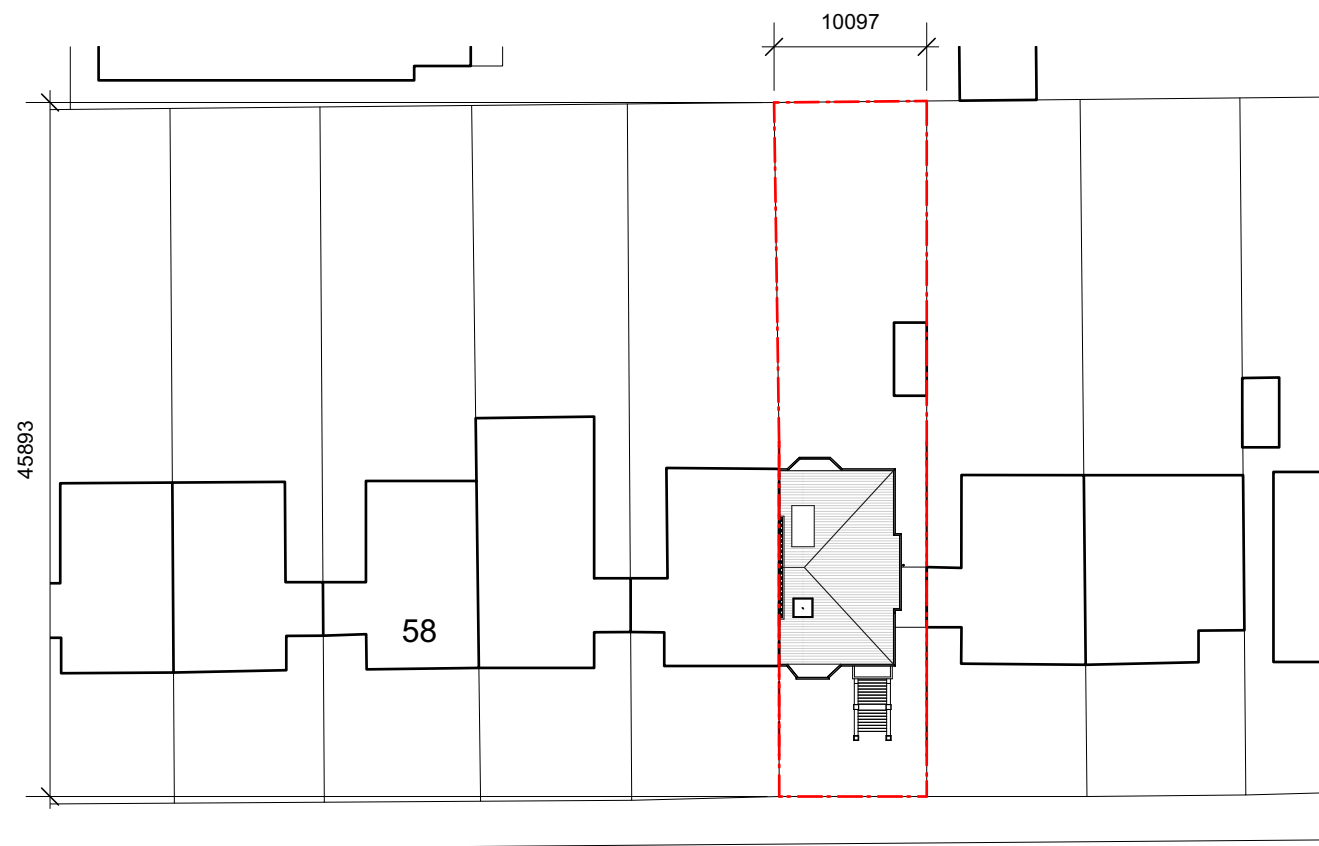


Fellows road

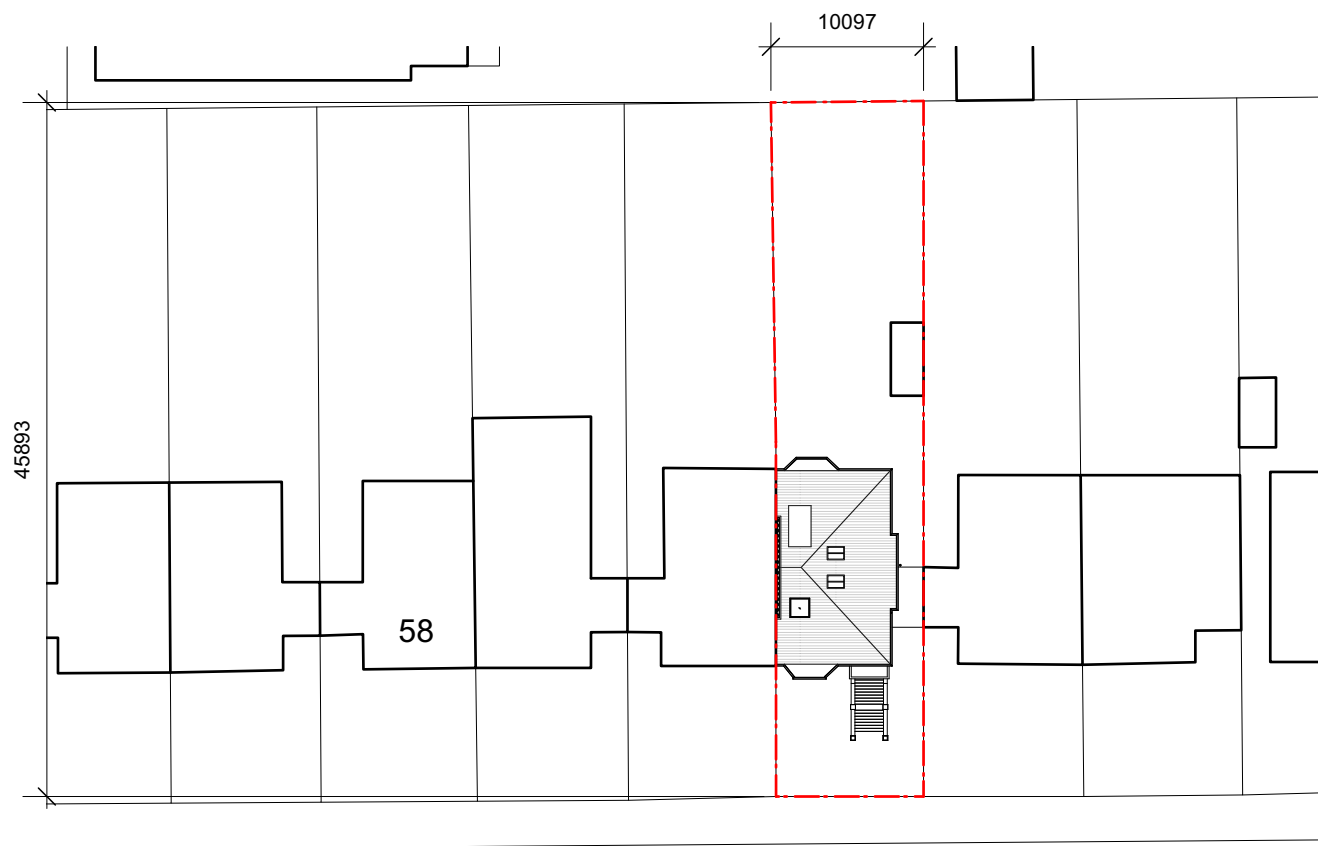

Fellows road

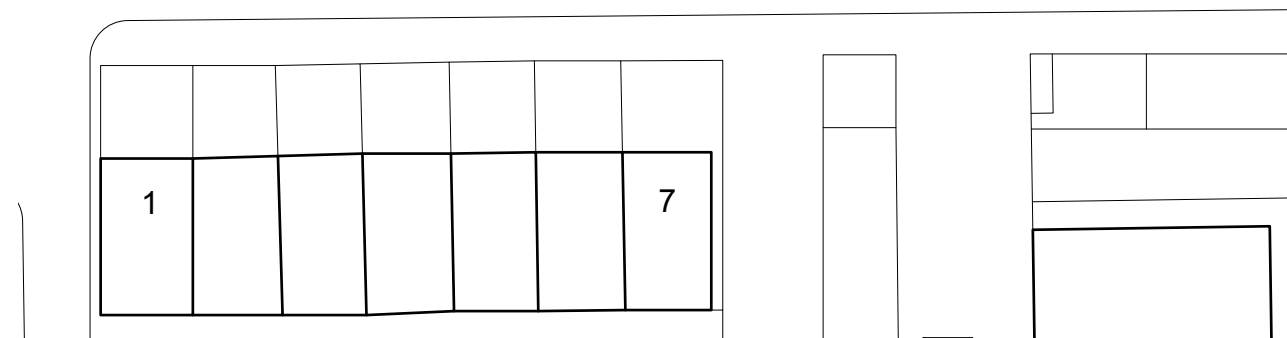

Existing Block Plan

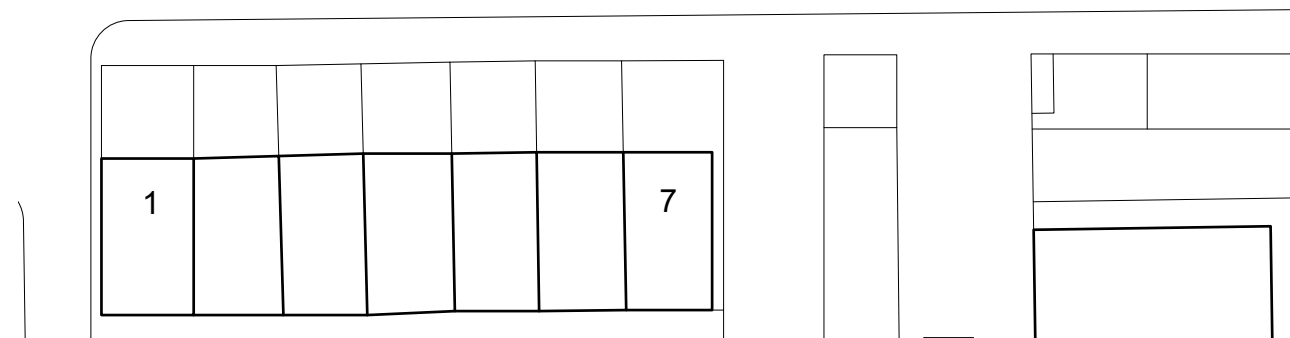

Proposed Block Plan

| | | | | |
|-----|------------|----------------|-----|-----|
| 00 | 07/03/2023 | Initial issue | HV | HM |
| 01 | 10/03/2023 | Planning issue | HV | HM |
| 02 | 18/04/2023 | Planning issue | HV | HM |
| 03 | 19/04/2023 | Planning issue | HV | HM |
| REV | DATE | COMMENT | DRW | CHK |



NOTES
These drawings are for planning purposes only. All dimensions indicated are subject to alterations on site. Confirm all dimensions prior to ordering materials and commencing construction.

My-architect

Unit 5e, Canonbury Yard
190 New North Road
London, N1 7BJ
T 07912325101 E harry.molyneux@my-architect.io

PROJECT
Flat 4, 52 Fellows Road

DRAWING
Block Plans

SCALE
1:500 @ A3

STATUS
Planning

DRAWING No. **375/01/500** REVISION **P03**