BOND) TO PROVIDE CIRCA 340mm (13.5") WALL THICKNESS O/A

EXISTING BOND) TO PROVIDE CIRCA 340mm (13.5") WALL

THICKNESS O/A

EXISTING NNW ELEVATION (VIEW 'A') SHOWING PROPOSED WALL TO SOUTH-EAST BOUNDARY (AS VIEWED FROM NO.15 LYNDHURST GARDENS) SCALE: 1:100

SCALE: 1:100

EXISTING SSE ELEVATION (VIEW 'B') SHOWING PROPOSED WALL TO SOUTH-EAST BOUNDARY (AS VIEWED FROM NO.17 LYNDHURST GARDENS)


SCALE: 1:100

MJ = SINGLE 30mm MOVEMENT JOINT COMPRISING OF COMPRESSABLE FILLER WITH BRICK-COLOR MATCHED SEALANT ON EITHER SIDE LOCATED AS INDICATED WITHIN DOTTED RED LINE. POSITIONED SO THAT EXISTING TREES OBSCURE THE JOINT ITSELF


EXISTING SINGLE 30mm MOVEMENT JOINT COMPRISING OF COMPRESSABLE FILLER WITH BRICK-COLOR MATCHED SEALANT ON EITHER SIDE LOCATED AS INDICATED
WITHIN DOTTED RED LINE. POSITIONED SO THAT
EXISTING TREES OBSCURE THE JOINT ITSELF VIEW B EXTENT OF NEW MASONRY WALL VIEW A LINE OF EXISTING BRICK WALL IN BLUE - DOTTED LINE - NEW WALL: UPPER PART OF WALL REBUILT USING EXISTING BRICKS WHERE FEASIBLE WHICH HAVE BEEN CLEANED OF ALL PREVIOUS MORTAR (DO NOT REUSE BROKEN OR SPALLED BRICKS) IN FLEMISH GARDEN WALL BOND (TO MATCH EXISTING BOND) TO PROVIDE CIRCA 340mm (13.5") WALL THICKNESS O/A LOWER TEN COURSES OF WALL REBUILT USING EXISTING BRICKS WHERE FEASIBLE WHICH HAVE BEEN CLEANED OF ALL PREVIOUS MORTAR (DO NOT REUSE BROKEN OR SPALLED BRICKS) IN ENGLISH GARDEN WALL BOND (TO MATCH EXISTING BOND) TO PROVIDE CIRCA 340mm (13.5") WALL THICKNESS O/A RE-USE EXISTING SADDLEBACK COPINGS TO TOP OF WALL WHERE FEASIBLE AND SUPPLEMENT WITH MATCHING COPINGS WHERE REQUIRED **EXISTING SITE PLAN SHOWING PROPOSED WALL TO SOUTH-EAST BOUNDARY** 

◎ BOWKER SADLER PARTNERSHIP LIMITED
 ■ THIS DRAWING IS THE SUBJECT OF COPYRIGHT WHICH VESTS IN BOWKER SADLER PARTNERSHIP LIMITED. IT IS AN INFRINGEMENT OF COPYRIGHT TO REPRODUCE THIS DRAWING, BY WHATEVER MEANS, INCLUDING ELECTRONIC, WITHOUT THE EXPRESS WRITTEN CONSENT OF BOWKER SADLER PARTNERSHIP LIMITED WHICH RESERVES ALL ITS RIGHTS
 BOWKER SADLER PARTNERSHIP LIMITED ASSERTS ITS RIGHTS TO BE IDENTIFIED AS THE AUTHOR OF THIS DESIGN

REPORT ERRORS & OMISSIONS TO ARCHITECT.
 CHECK ALL DIMENSIONS ON SITE
 DRAWING TO BE READ IN CONJUNCTION WITH THE HEALTH AND SAFETY PLAN AND ALL RELEVANT RISK ASSESSMENTS

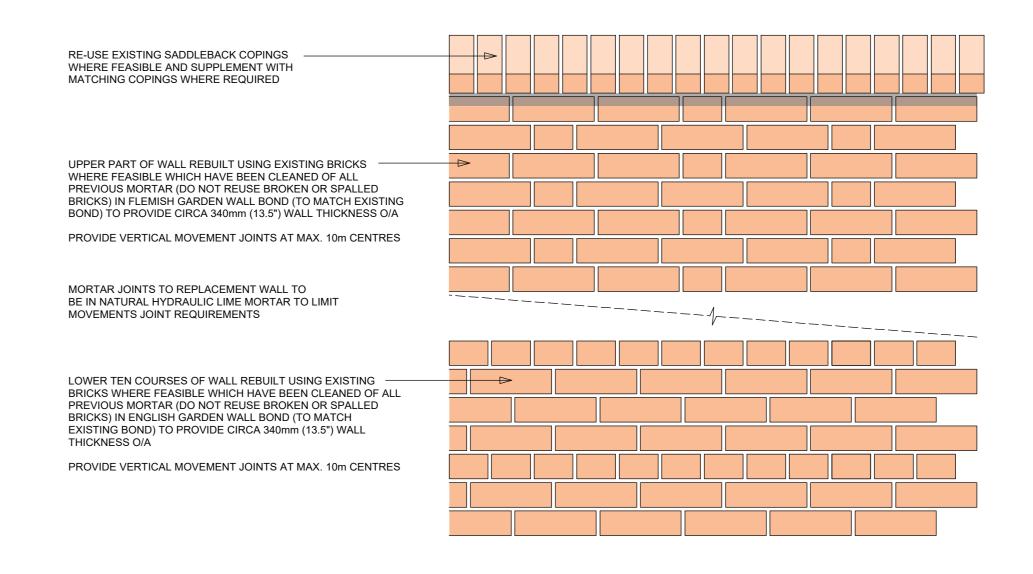

SECTION OF PROPOSED WALL SHOWING FLEMISH WALL / ENGLISH GARDEN WALL BOND DETAIL SCALE: 1:10

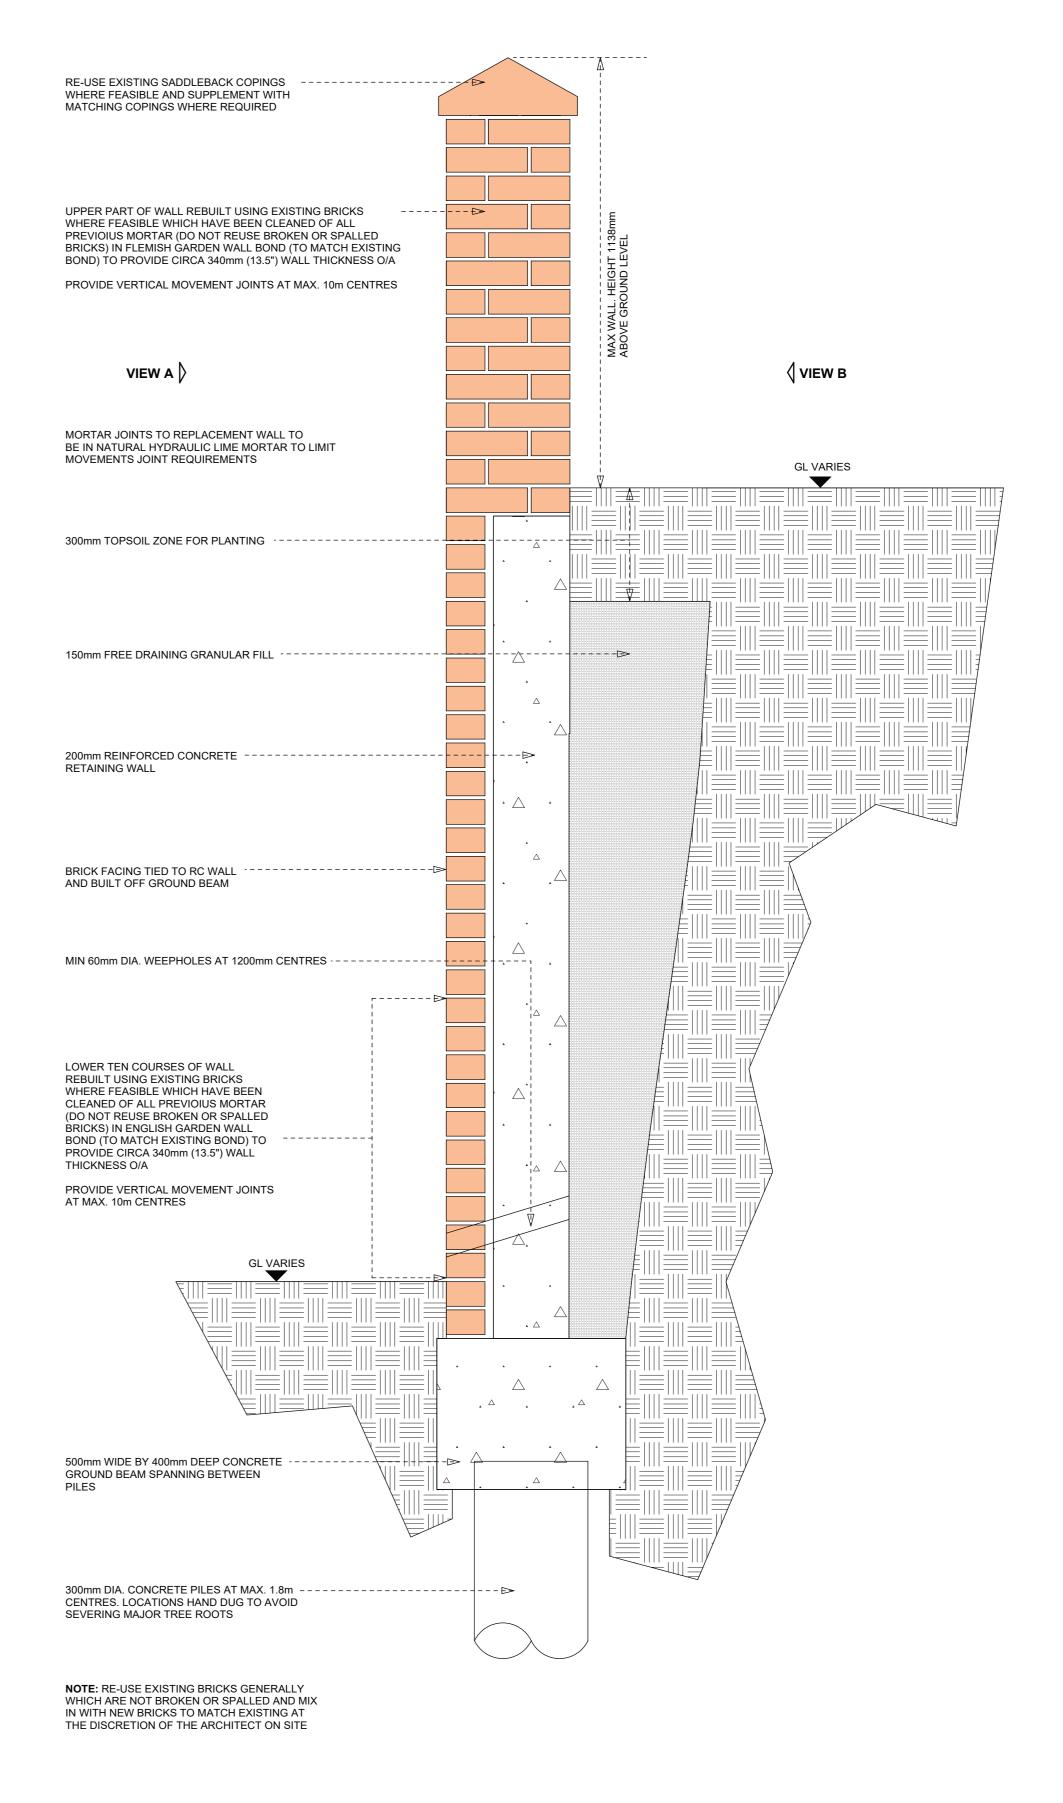

TYPICAL SECTION DETAIL TO PROPOSED WALL TO SOUTH-EAST BOUNDARY

C 28.02.23 DAL PROPOSED WALL DETAIL AMENDED TO INCLUDE RE-USED MATERIALS ADS

OPPOSING ELEVATION ADDED TO DRAWING ADS

A 29.10.21 DAL COPING DETAIL REVISED ADS

REV. DATE DRN. CHKD

PROJECT

The Hoo,

17 Lyndhurst Gardens,

CLIENT
Mr and Mrs Yu
REPRESENTED BY
JAGA Developments (London)

Hampstead, London

Proposed Wall to
South East Boundary

SCALE SHEET SIZE DRAWN CHECKED DATE INDICATED @ A0 ADS DAL OCT 2021

BOWKER SADLER ARCHITECTURE

A: Hatherlow House, Hatherlow, Romiley, Stockport SK6 3DY
T: 0161 406 7333
E: bsp@bowker-sadler.co.uk

W: www.bowker-sadler.co.uk

JOB No DRAWING No REVISION 19-013 1130 C

STATUS
FOR PLANNING