


Existing Site Plan - 1:500

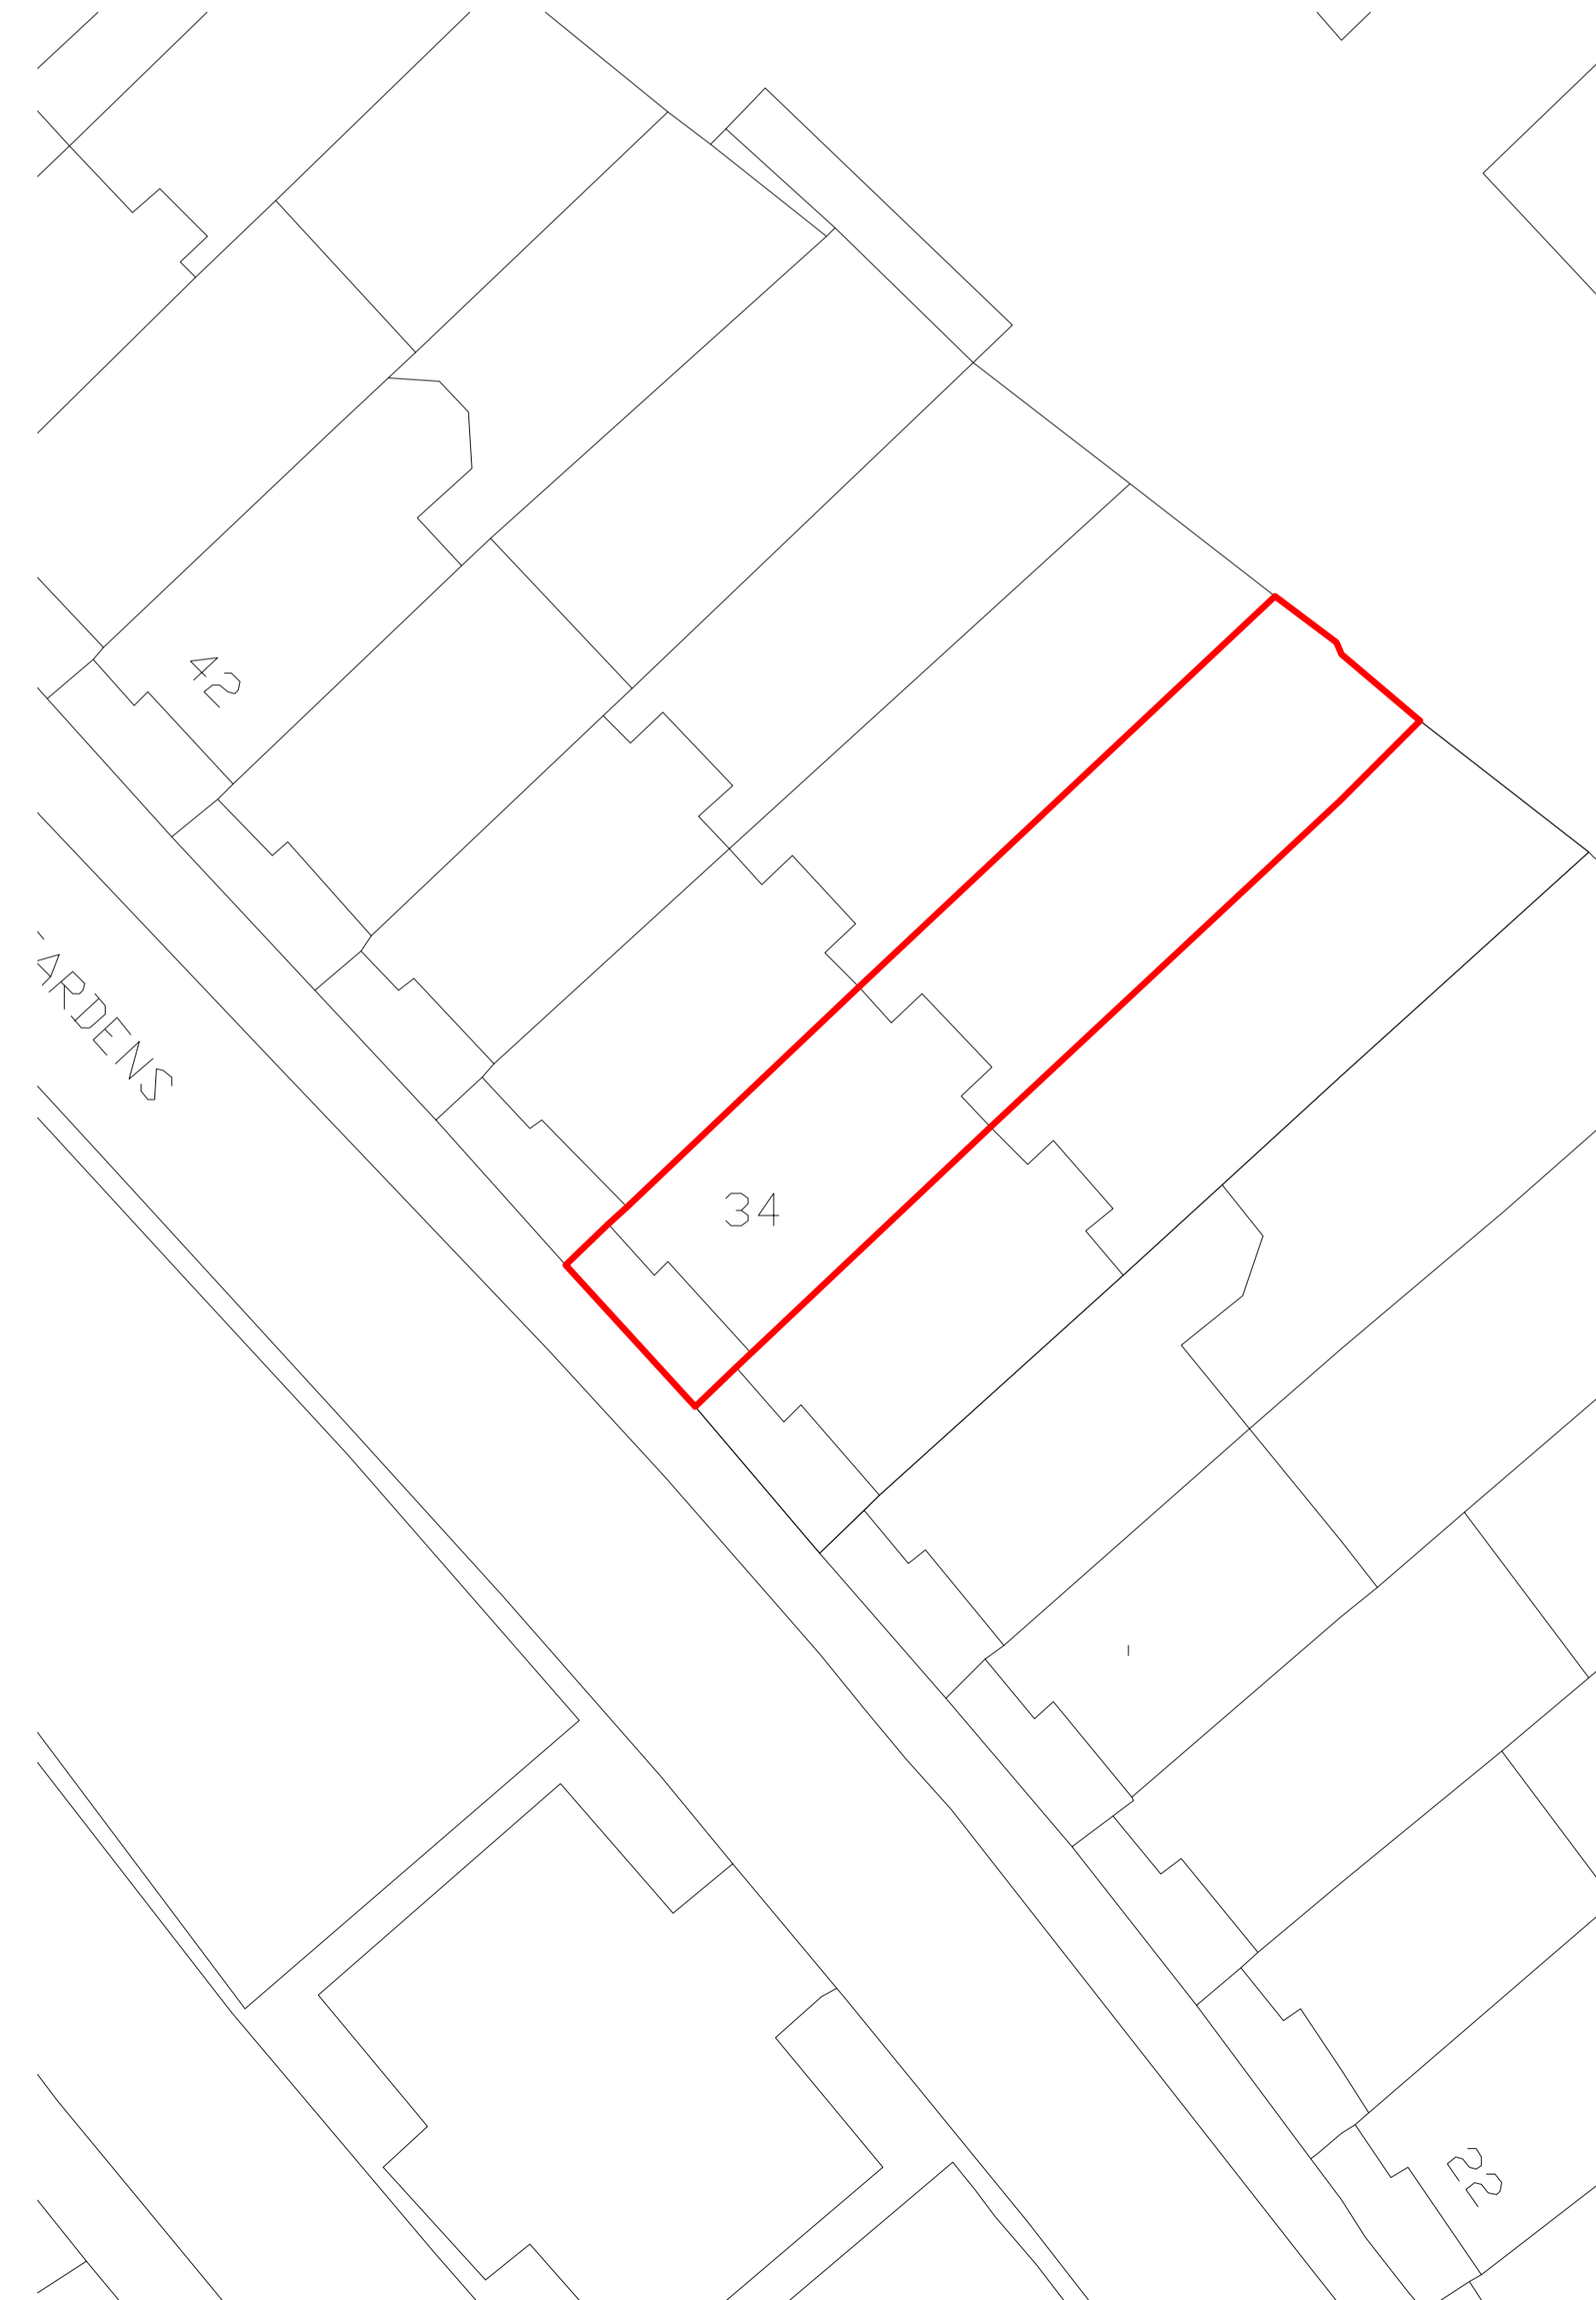

Existing Block Plan - 1:200

REVISION DETAILS		DATE	DRW	CHK
A	IFP	08.03.23	MIDA	MIDA

DRAWING NO.

E01

Issued 08.03.23

Revision **A**

Notes

1. This drawing is not for construction.
2. All Dimension are in millimeters.
3. Dimenions are not to be scaled directly from drawings.
4. All dimensions are to be checked on site and the Architect is to be inform of any discrepancies before construction commences.
5. All references to drawings refer to current revision of that drawing.
6. The Copyright of this drawing belongs to MIDA Architecture Limited.

MIDA


MIDA ARCHITECTURE LTD
 Old Post Room
 Somerset House
 London
 WC2R 1LA
 info@mida-architecture.co.uk
 +44 (0)207-998-3781
 www.mida-architecture.co.uk

PROJECT
 34 PRIMROSE GARDENS, LONDON, NW3 4TN

TITLE
 EXISTING SITE AND BLOCK PLAN

STATUS
 PLANNING

DATE	REVISION	SCALE
08.03.23	A	As indicated @A1

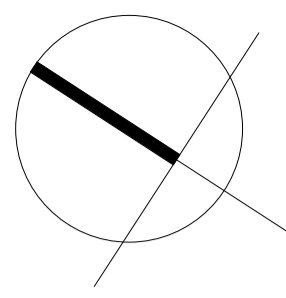

REVISION DETAILS		DATE	DRW	CHK
A	IFP	08.03.23	MIDA	MIDA

DRAWING NO.


E02

Issued 08.03.23


Revision **A**

Notes


1. This drawing is not for construction.
2. All Dimension are in millimeters.
3. Dimensions are not to be scaled directly from drawings.
4. All dimensions are to be checked on site and the Architect is to be inform of any discrepancies before construction commences.
5. All references to drawings refer to current revision of that drawing.
6. The Copyright of this drawing belongs to MIDA Architecture Limited.

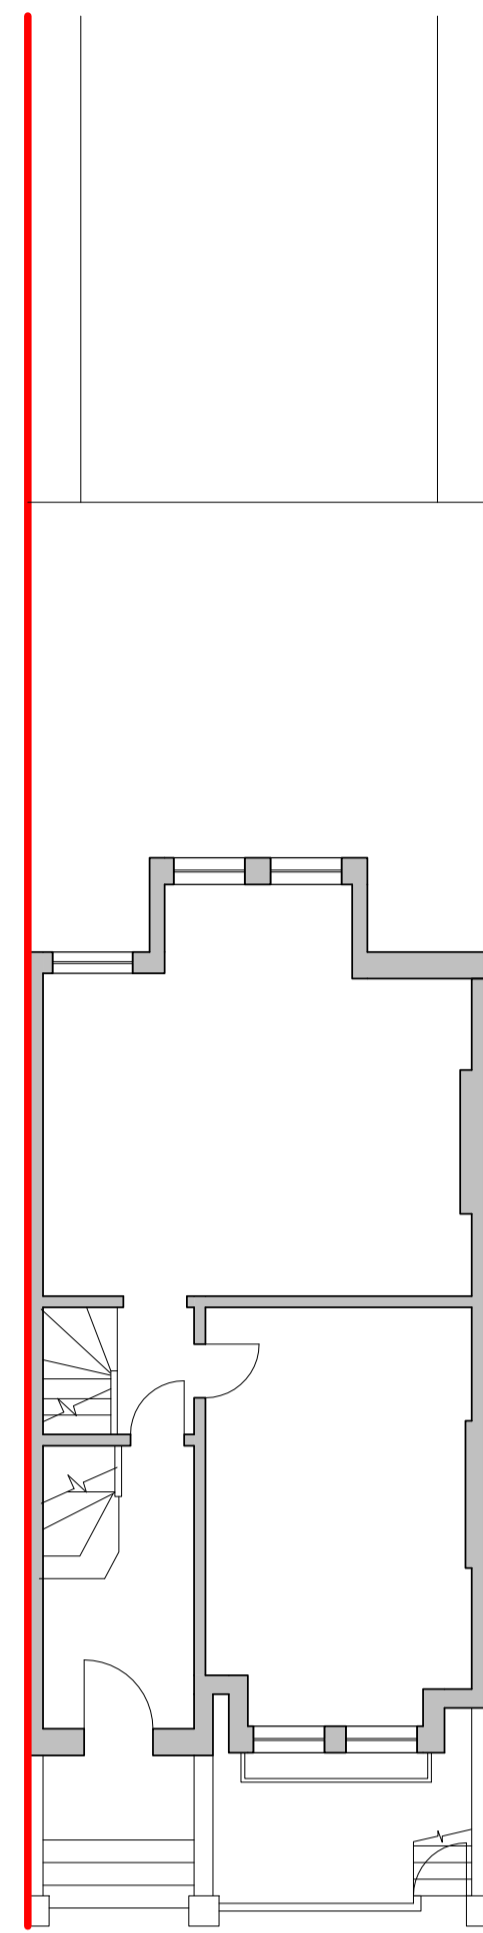


Ground Floor Plan - 1:100

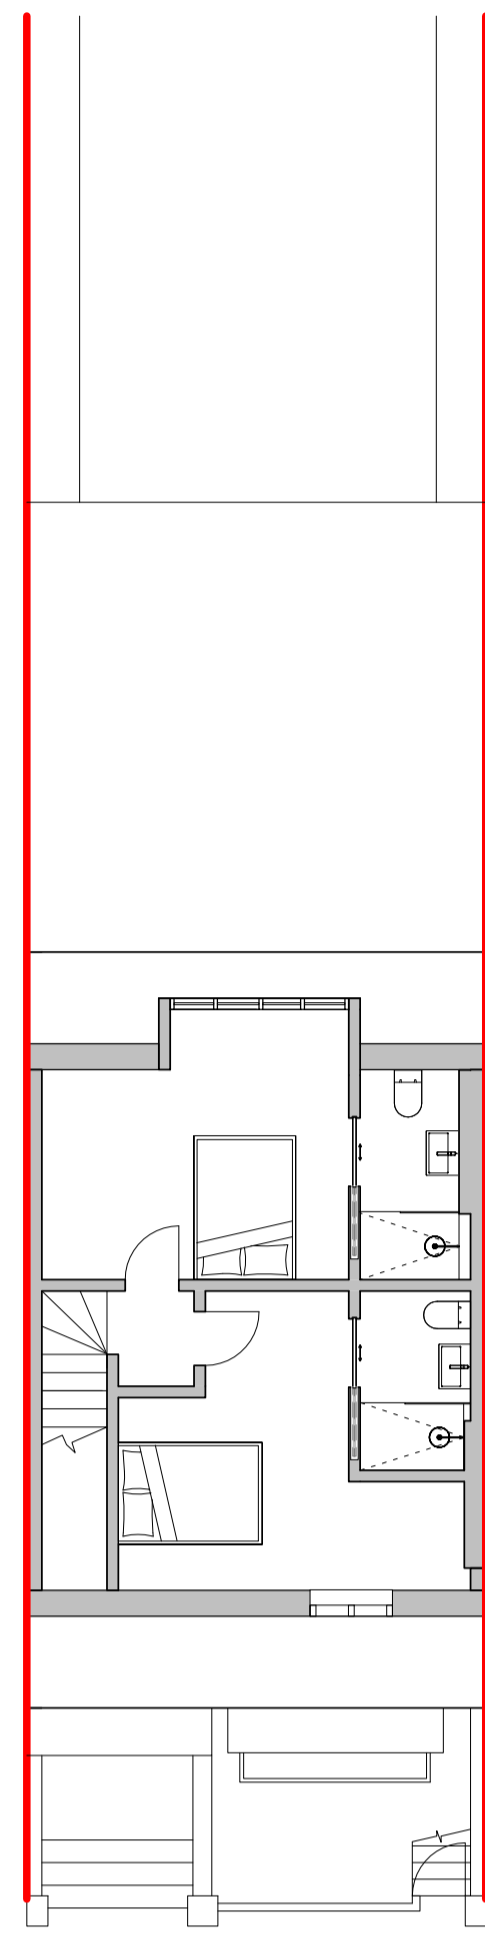

Loft Floor Plan - 1:100

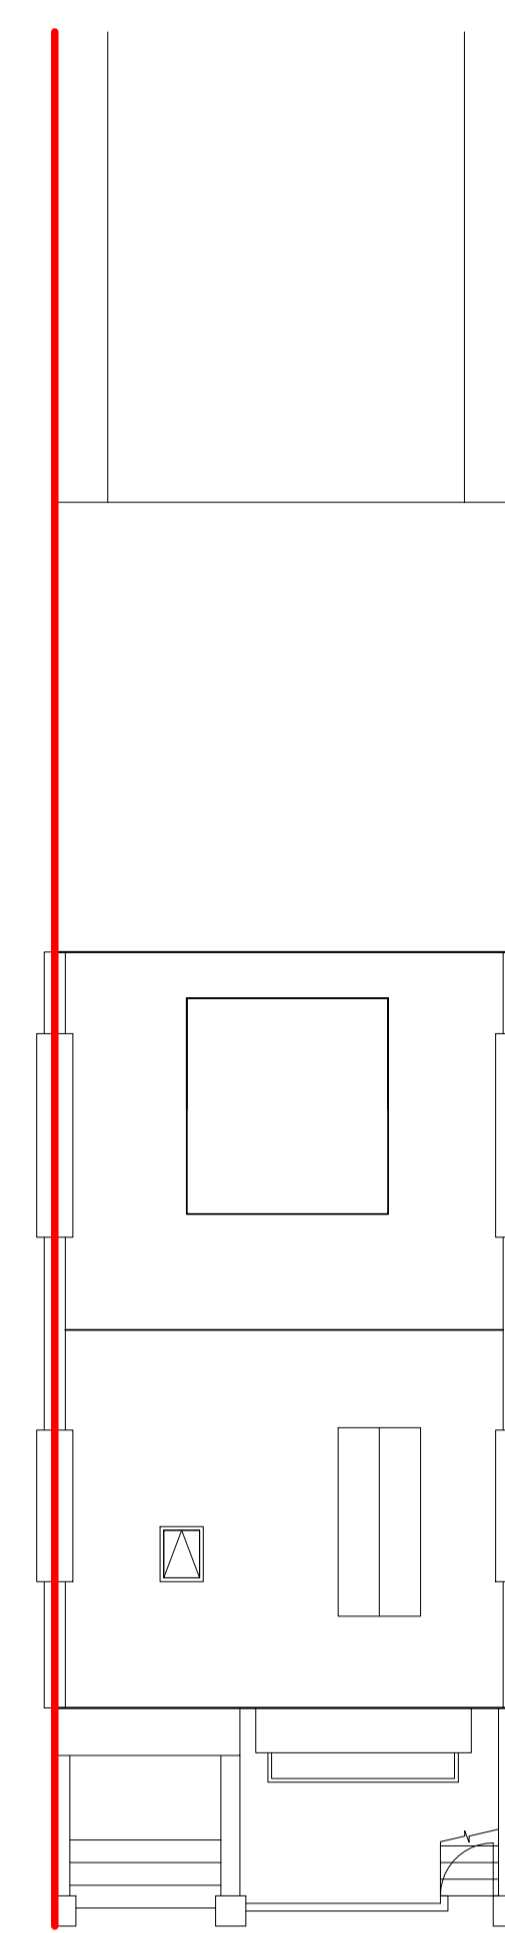

Roof Plan - 1:100

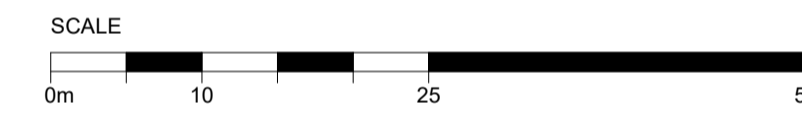


Existing Front Elevation - 1:100

CONSENTED DORMER
AT NO.32
REF: 2018/5073/P



Existing Rear Elevation - 1:100

EXTERNAL STAIRCASE
AT NO.36
REF: 2020/0401/P

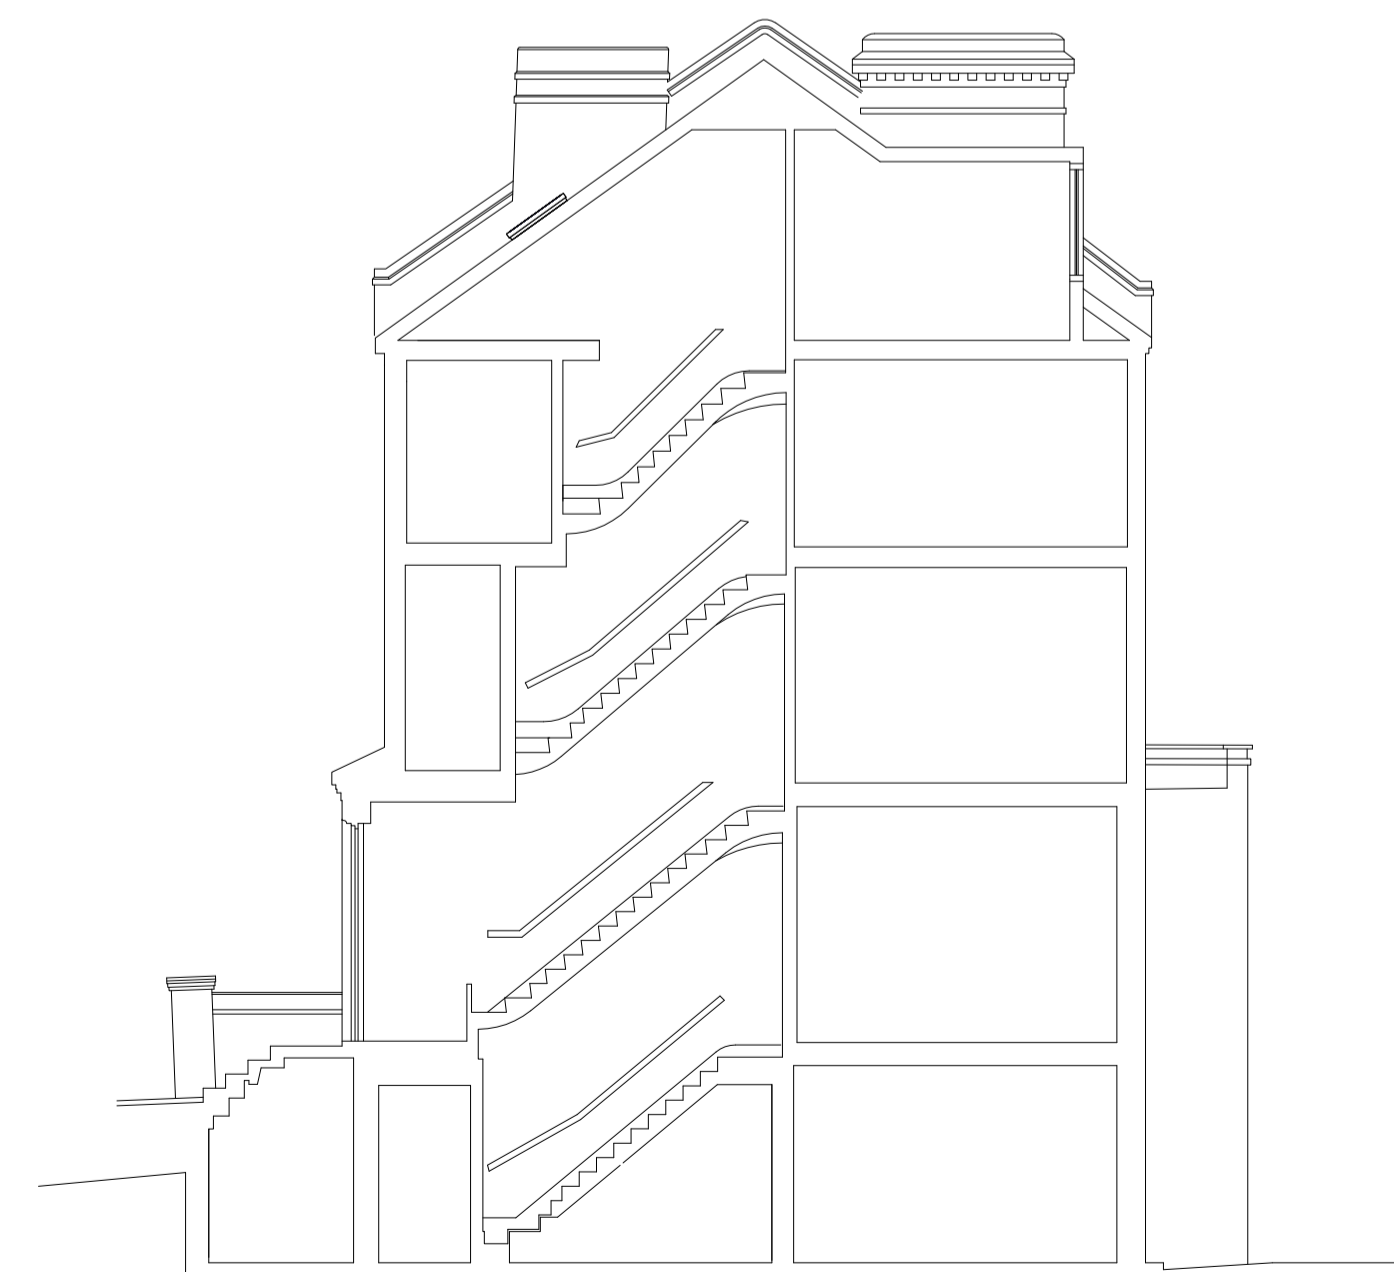

Existing Section - 1:100

MIDA


MIDA ARCHITECTURE LTD
Old Post Room
Somerset House
London
WC2R 1LA
info@mida-architecture.co.uk
+44 (0)207-998-3781
www.mida-architecture.co.uk

PROJECT
34 PRIMROSE GARDENS, LONDON, NW3 4TN


TITLE
EXISTING PLANS

STATUS
PLANNING

DATE	REVISION	SCALE
08.03.23	A	1 : 100 @A1

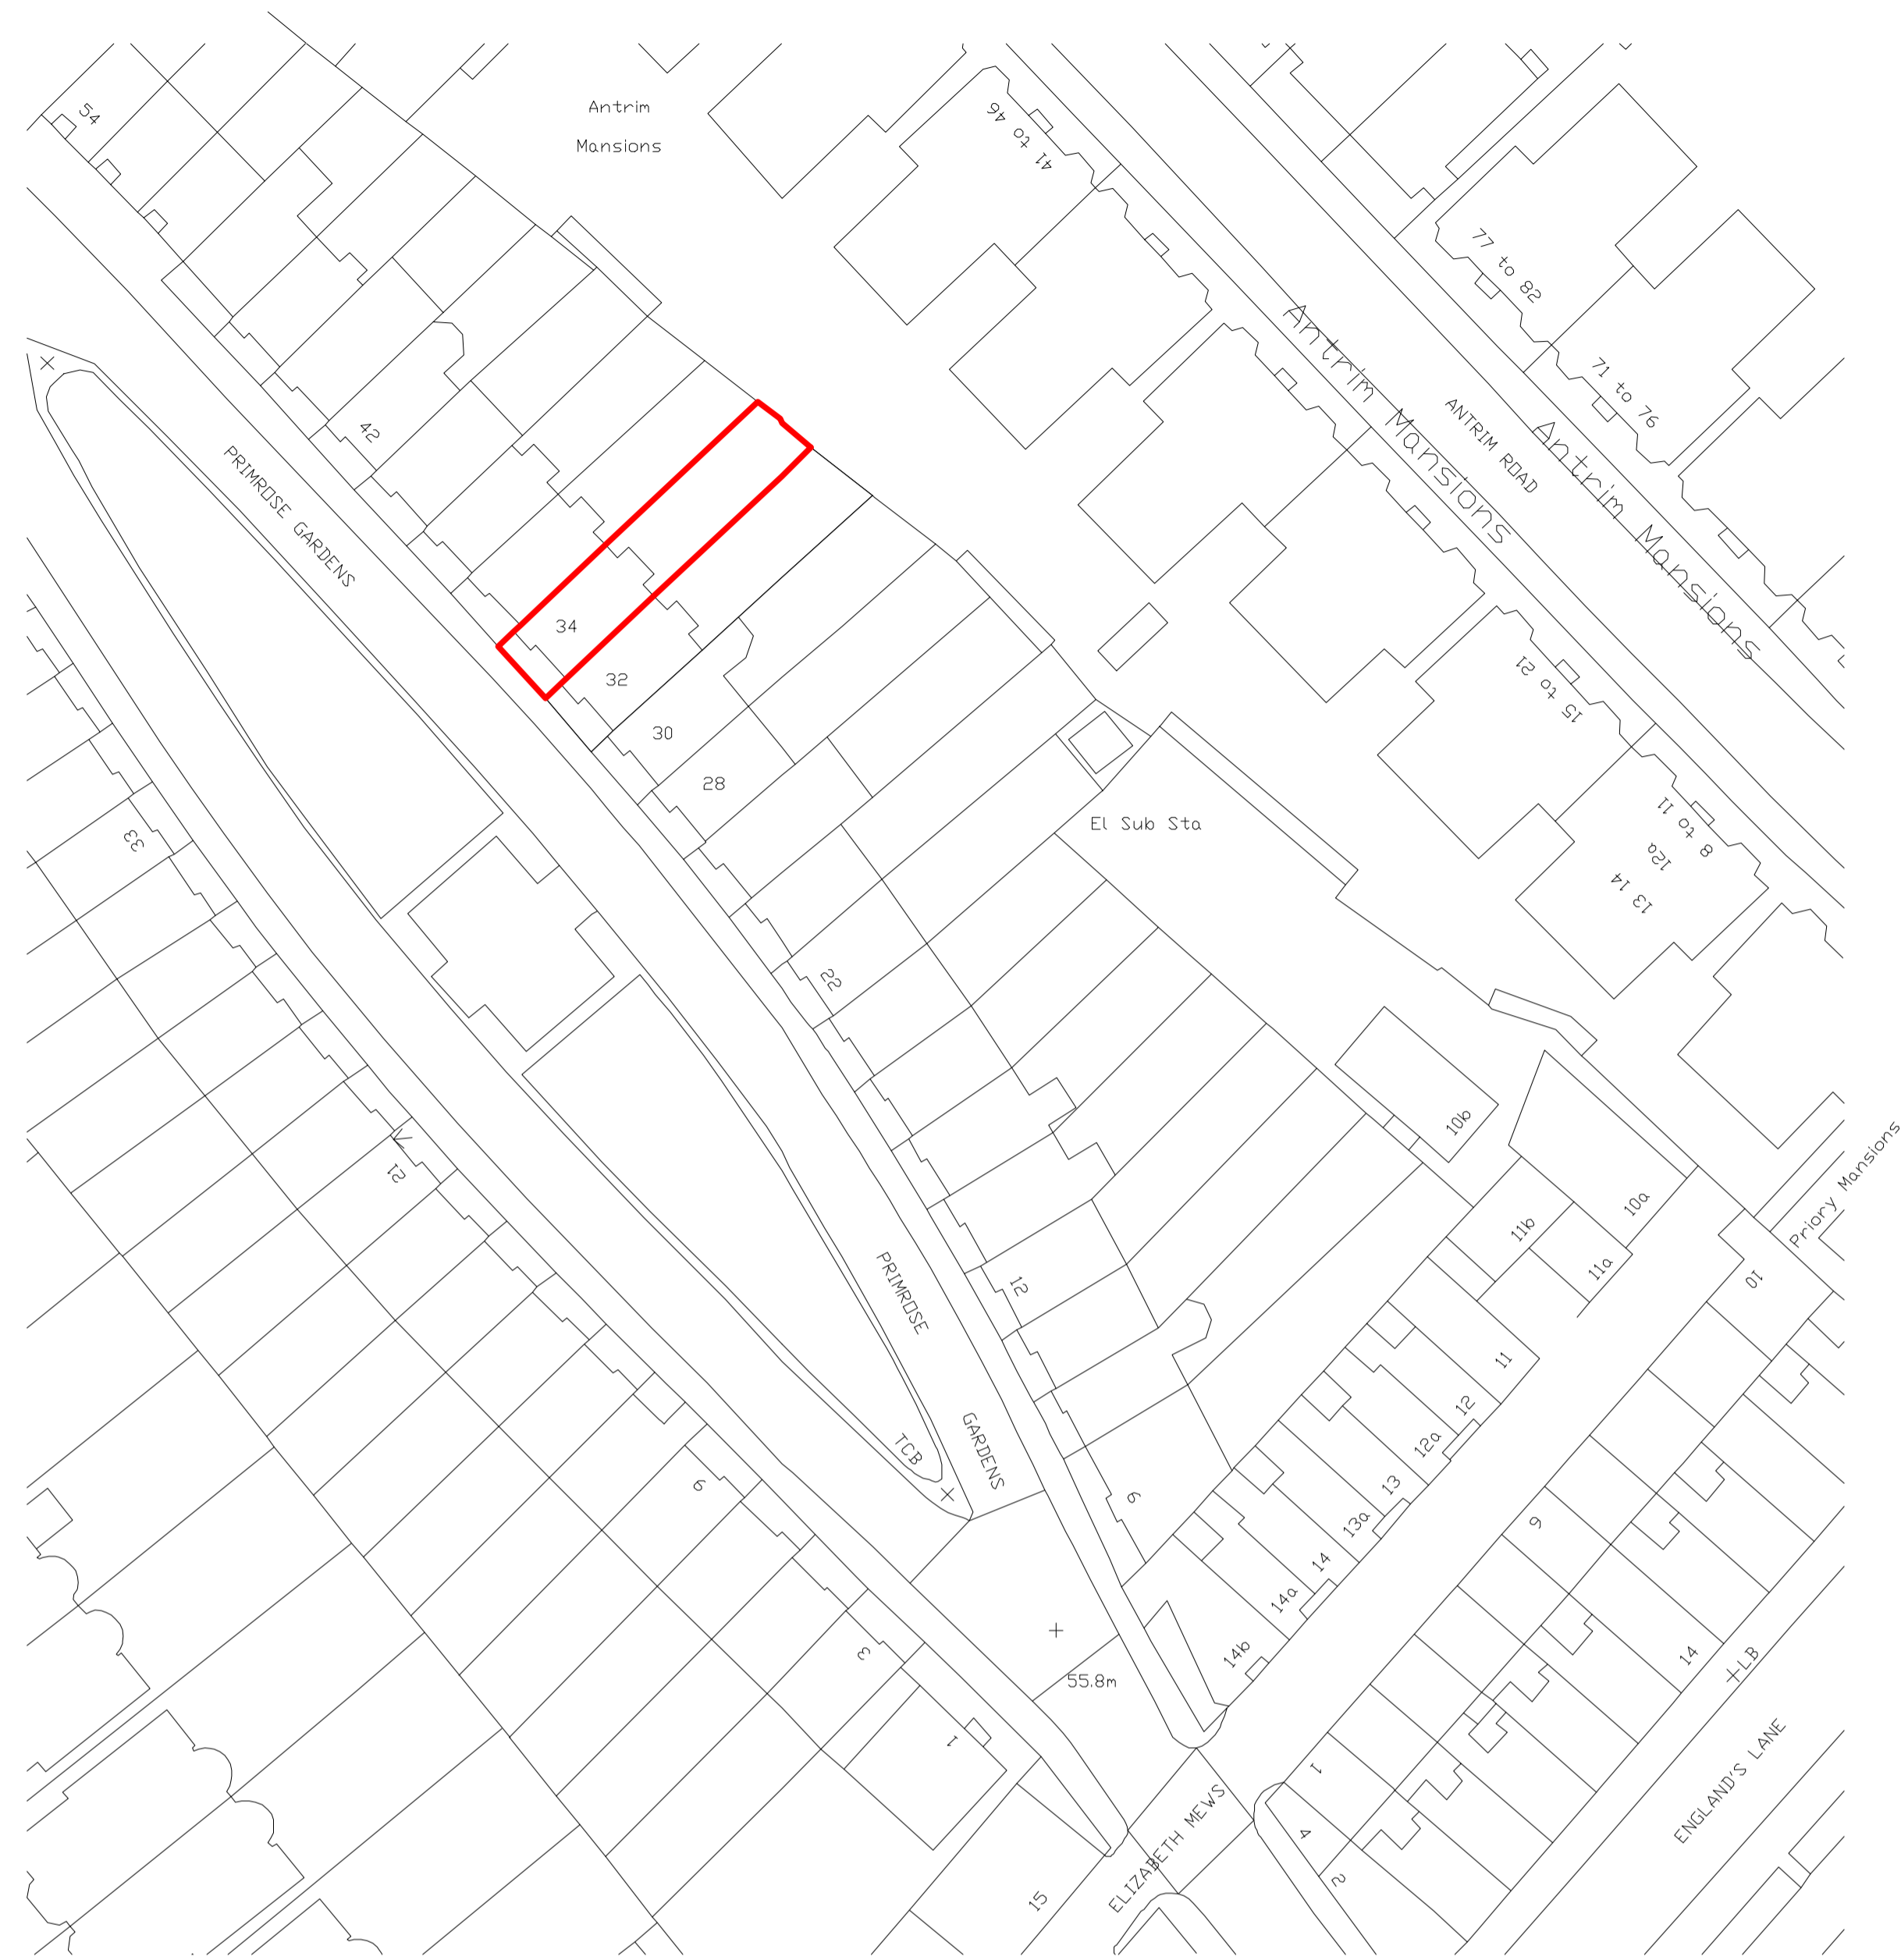

Proposed Site Plan - 1:500

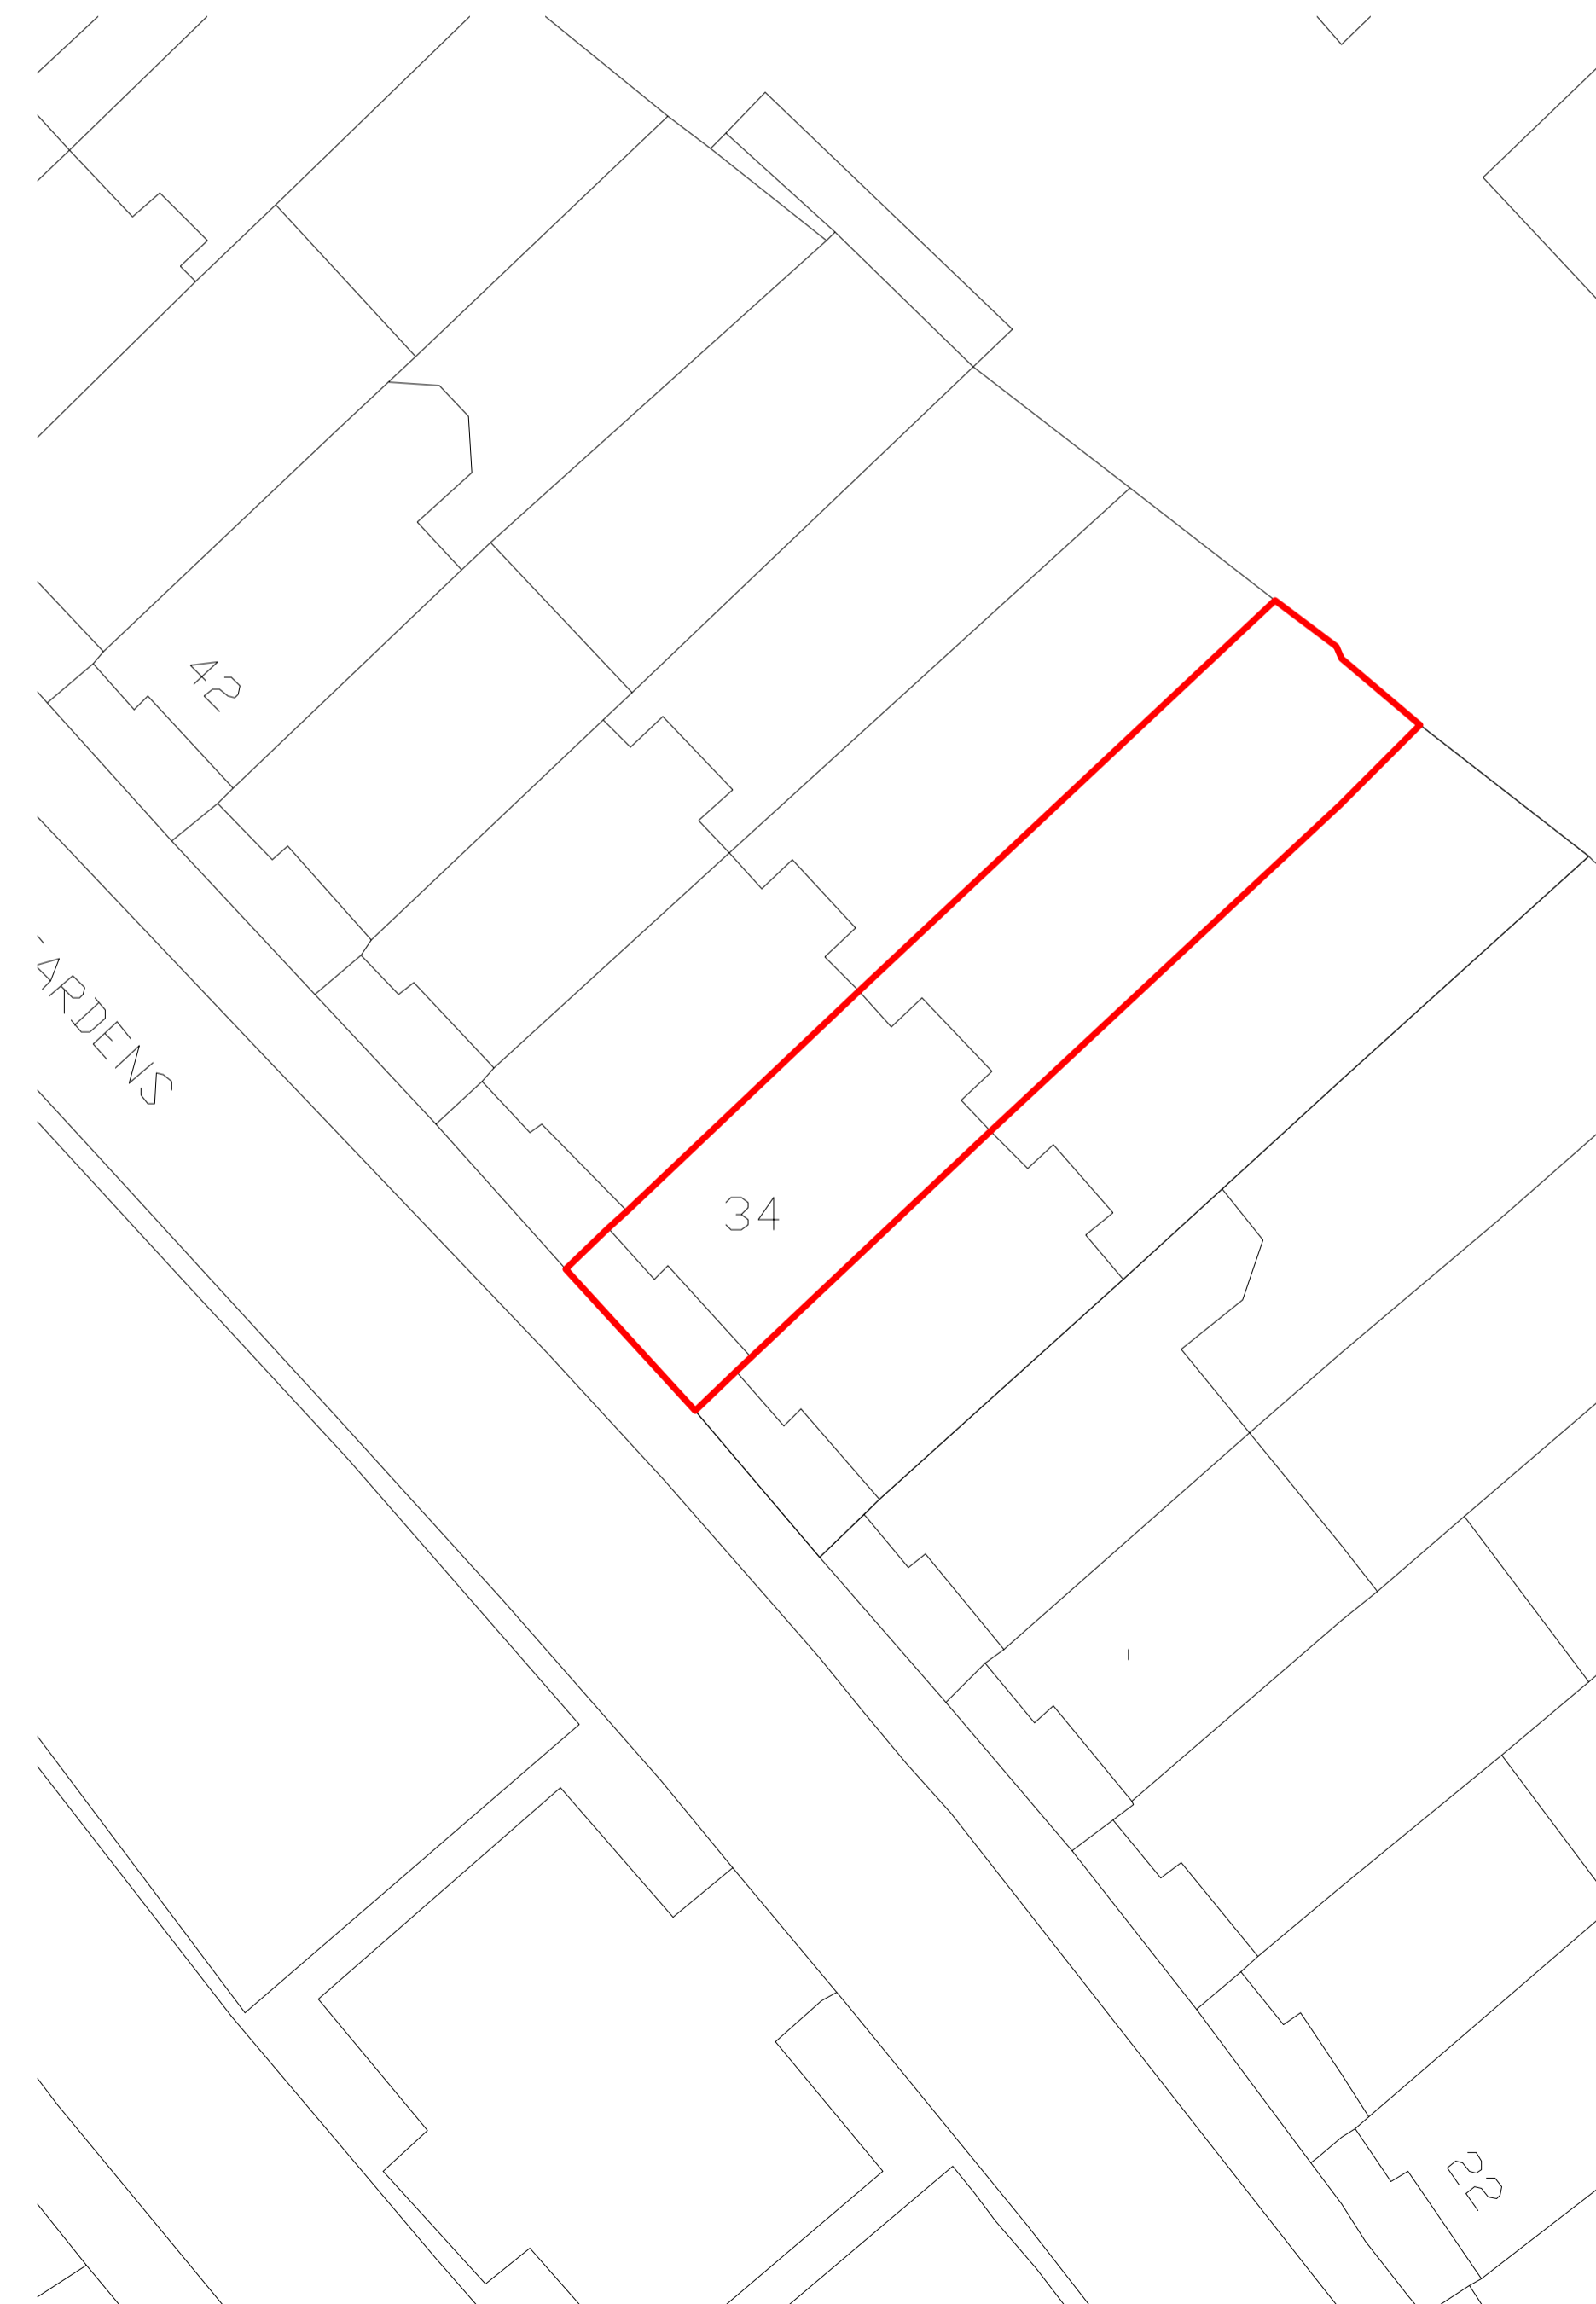

Proposed Block Plan - 1:200

REVISION DETAILS		DATE	DRW	CHK
A	IFP	08.03.23	MIDA	MIDA

DRAWING NO.

P01

Issued 08.03.23

Revision **A**

Notes

1. This drawing is not for construction.
2. All Dimension are in millimeters.
3. Dimenions are not to be scaled directly from drawings.
4. All dimensions are to be checked on site and the Architect is to be inform of any discrepancies before construction commences.
5. All references to drawings refer to current revision of that drawing.
6. The Copyright of this drawing belongs to MIDA Architecture Limited.

MIDA


MIDA ARCHITECTURE LTD
 Old Post Room
 Somerset House
 London
 WC2R 1LA
 info@mida-architecture.co.uk
 +44 (0)207-998-3781
 www.mida-architecture.co.uk

PROJECT
 34 PRIMROSE GARDENS, LONDON, NW3 4TN

TITLE
 PROPOSED SITE AND BLOCK PLAN

STATUS
 PLANNING

DATE	REVISION	SCALE
08.03.23	A	As indicated @A1

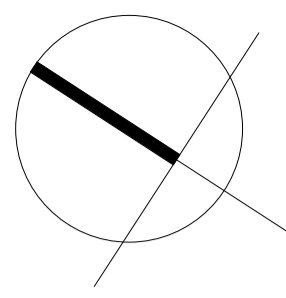

REVISION DETAILS		DATE	DRW	CHK
A	IFP	08.03.23	MIDA	MIDA
B	PLANNING REVISIONS	21.04.23	MIDA	MIDA

DRAWING NO.


P02

Issued 08.03.23

Revision B



Notes

1. This drawing is not for construction.
2. All Dimension are in millimeters.
3. Dimensions are not to be scaled directly from drawings.
4. All dimensions are to be checked on site and the Architect is to be inform of any discrepancies before construction commences.
5. All references to drawings refer to current revision of that drawing.
6. The Copyright of this drawing belongs to MIDA Architecture Limited.

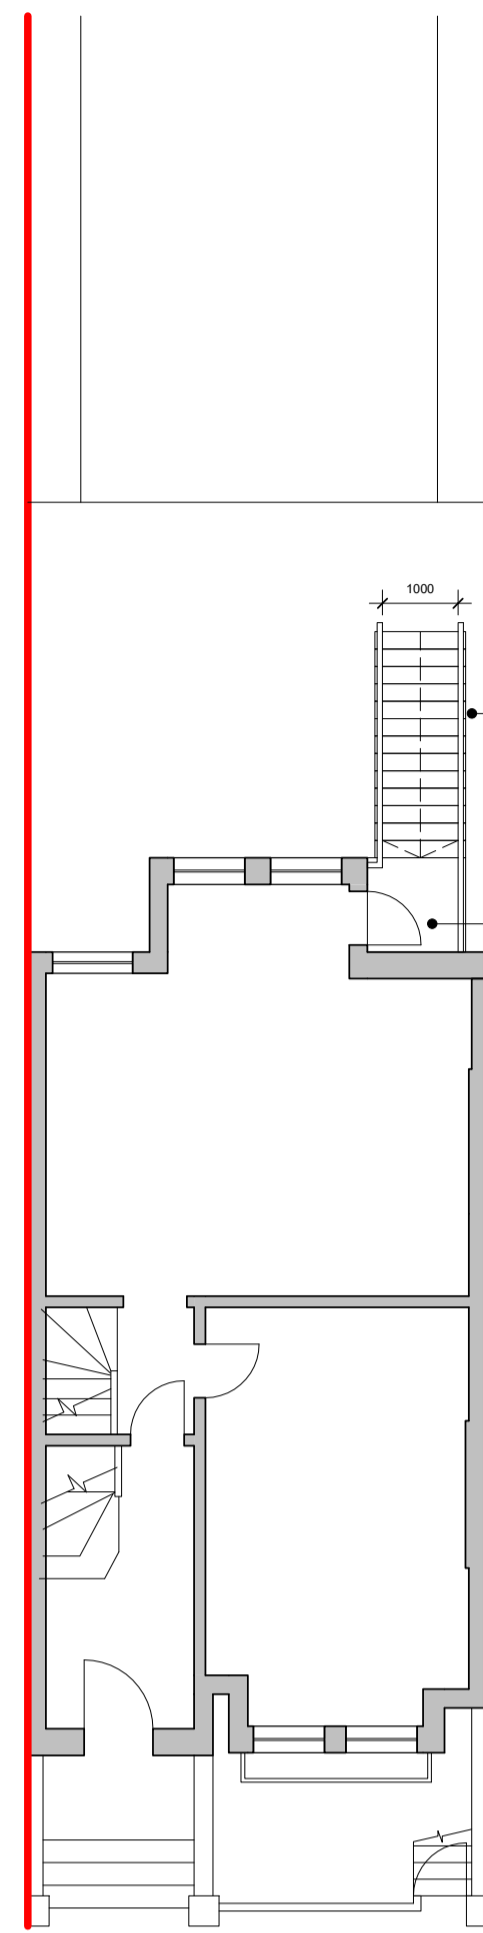

NEW EXTERNAL STEEL STAIRCASE PROVIDING ACCESS FROM GROUND LEVEL TO LOWER GROUND LEVEL

NEW WHITE TIMBER CASEMENT DOOR TO MATCH EXISTING TO EXTERNAL STAIRCASE

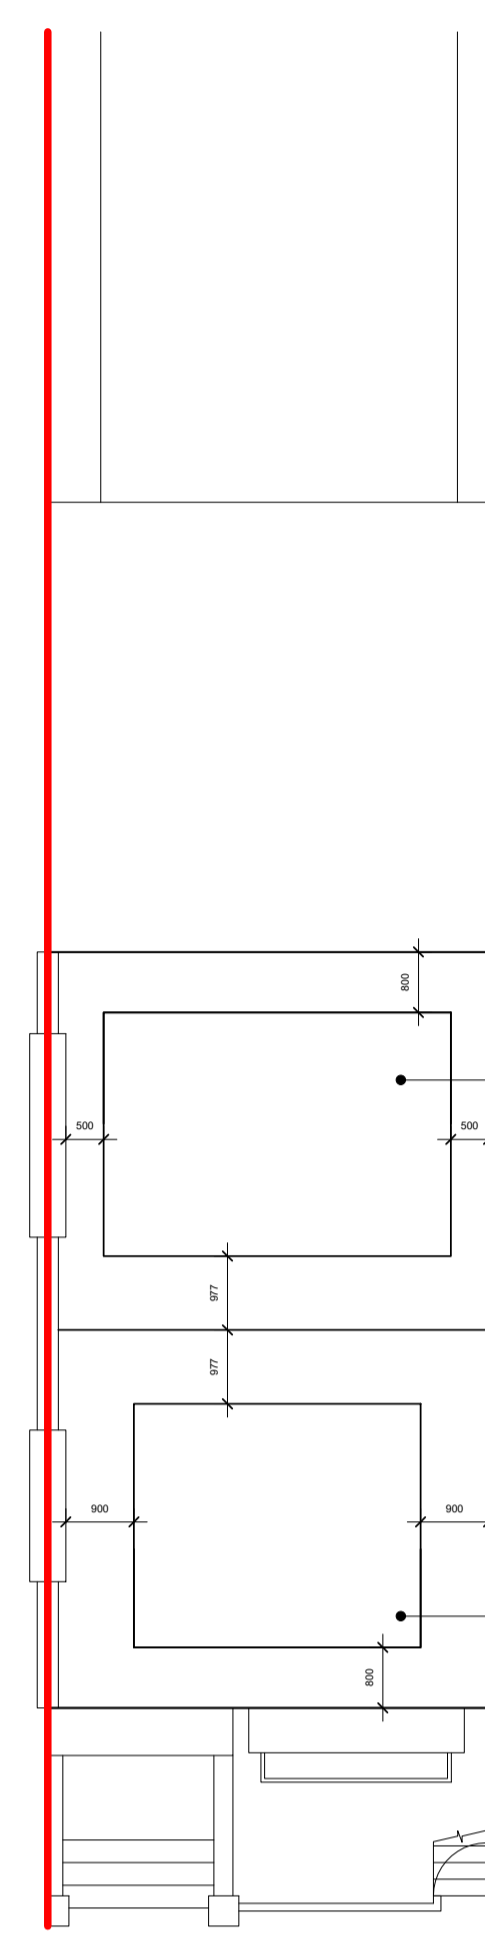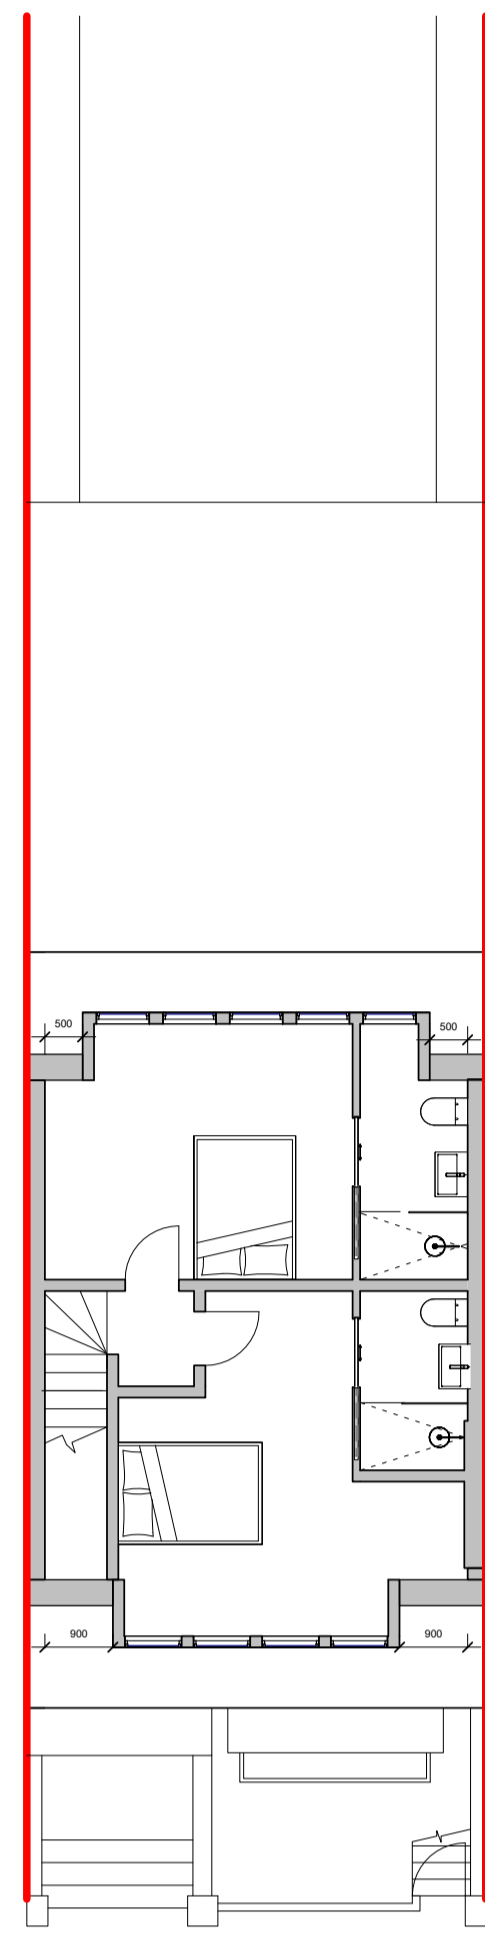


ENLARGEMENT OF EXISTING DORMER TO THE REAR

NEW DORMER TO THE FRONT ELEVATION

Ground Floor Plan - 1:100

Loft Floor Plan - 1:100


Roof Plan - 1:100

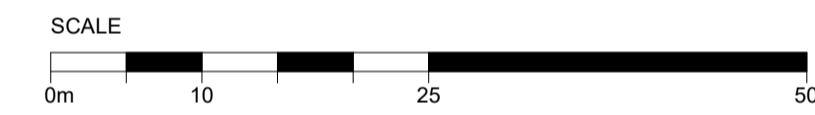

TIMER SASH WINDOWS WITH LEAD ELEVATION

CONSENTED DORMER AT NO.32 REF: 2018/5073/P

No.34

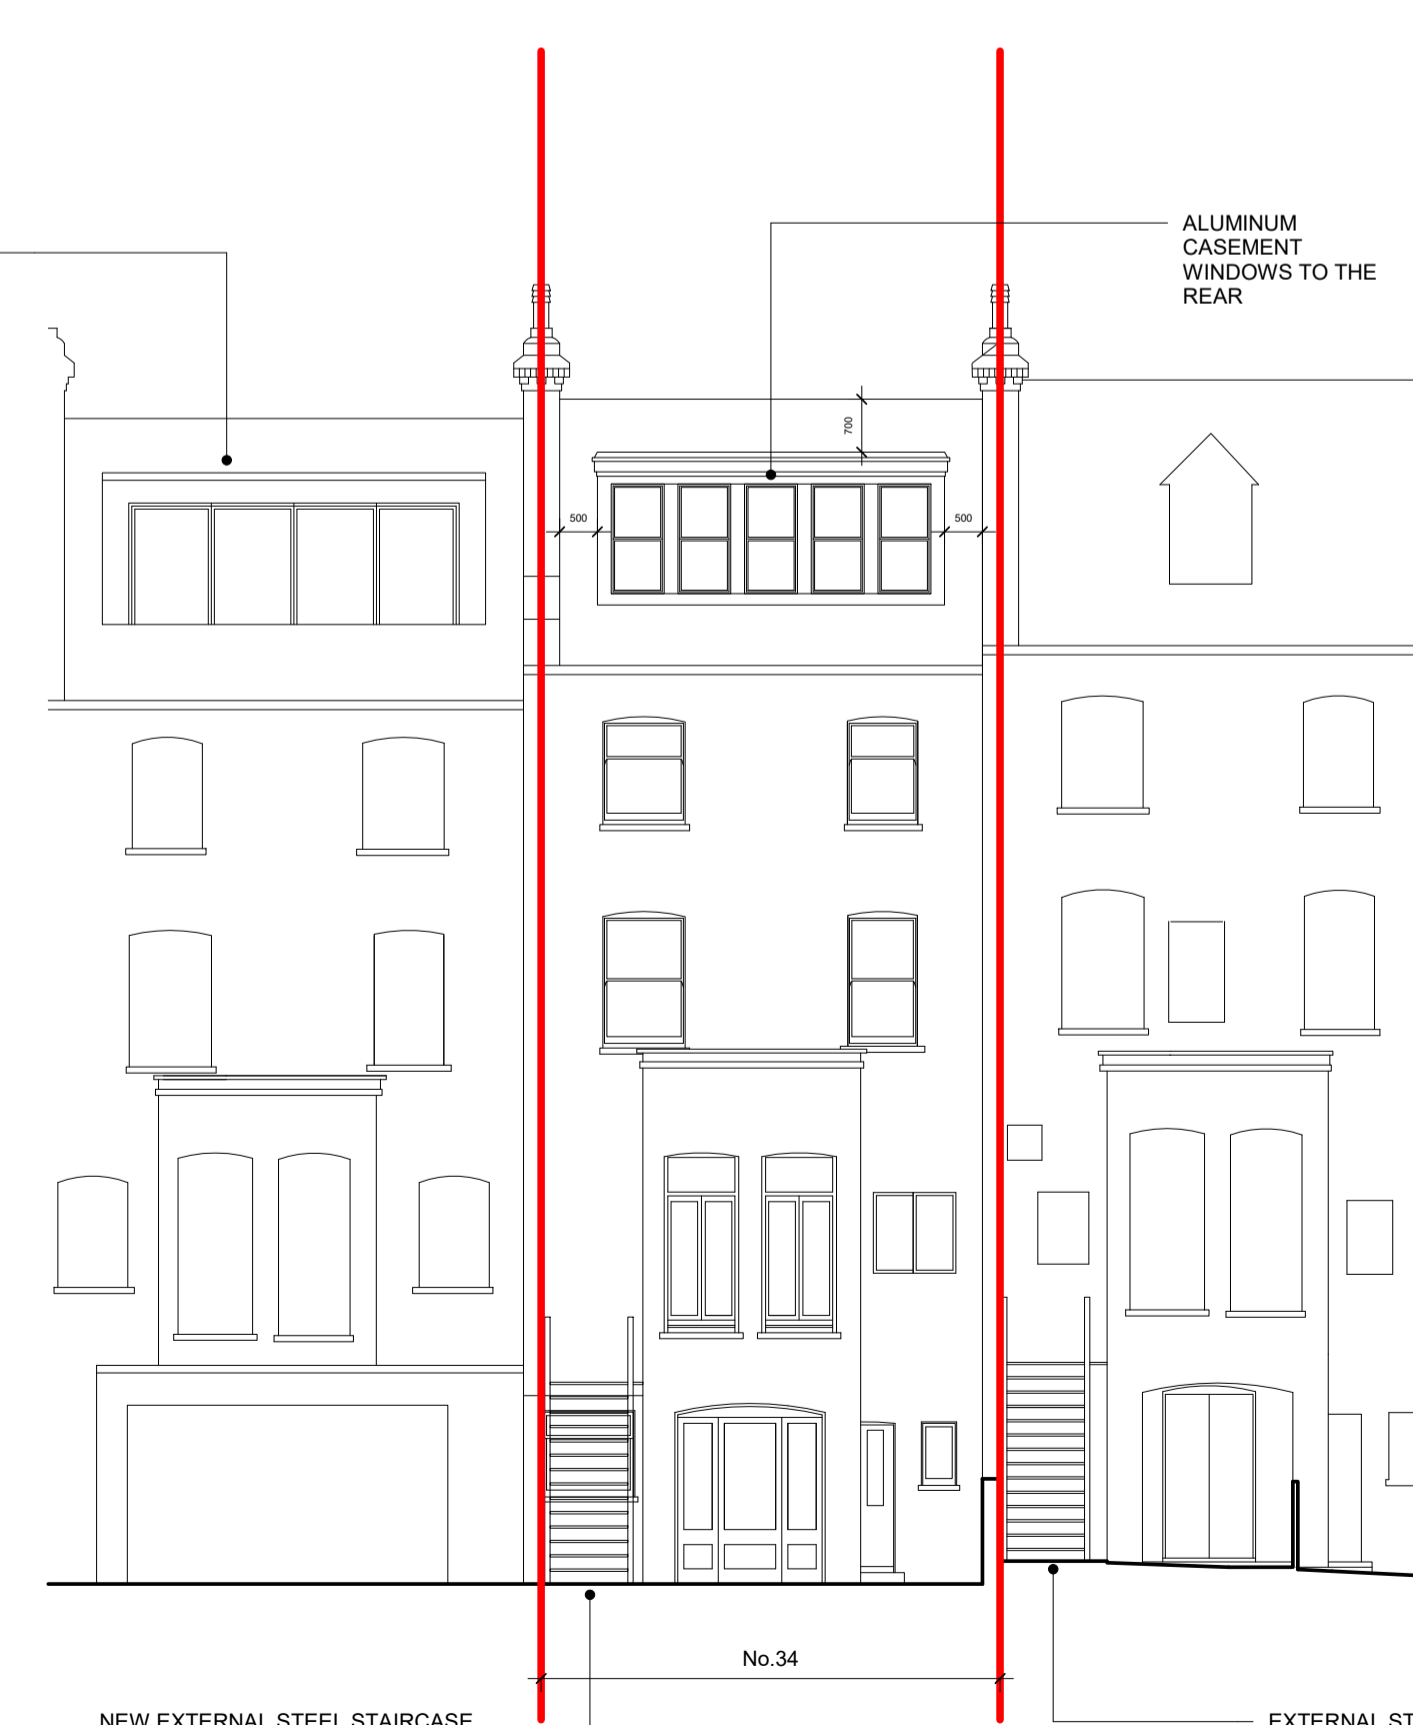

ALUMINUM CASEMENT WINDOWS TO THE REAR


No.34

NEW EXTERNAL STEEL STAIRCASE PROVIDING ACCESS FROM GROUND LEVEL TO LOWER GROUND LEVEL

EXTERNAL STAIRCASE AT NO.36 REF: 2020/0401/P

Proposed Front Elevation - 1:100

Proposed Rear Elevation - 1:100

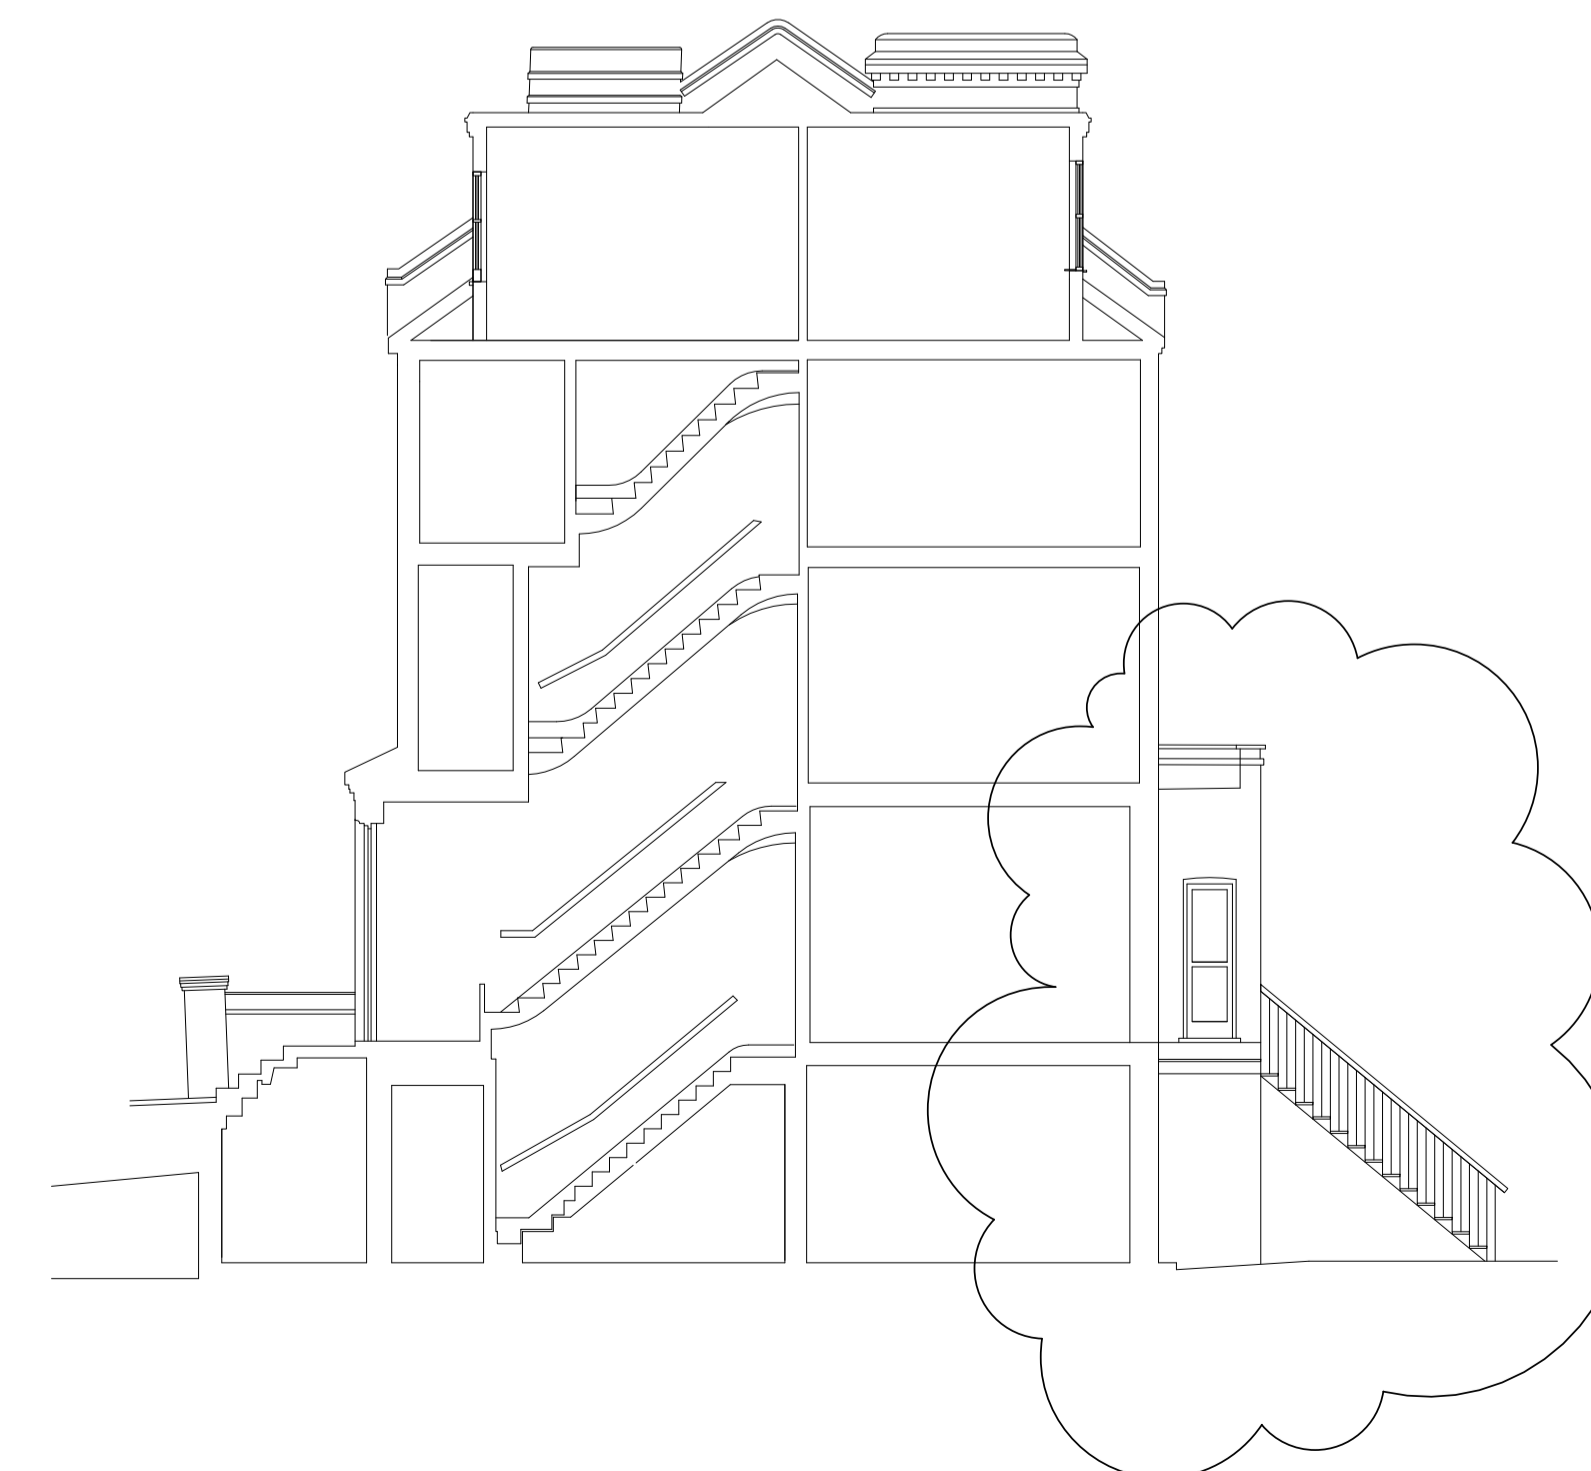

Proposed Section - 1:100

MIDA

MIDA ARCHITECTURE LTD
Old Post Room
Somerset House
London
WC2R 1LA
info@mida-architecture.co.uk
+44 (0)207-998-3781
www.mida-architecture.co.uk

PROJECT
34 PRIMROSE GARDENS, LONDON, NW3 4TN

TITLE
PROPOSED PLANS

STATUS
PLANNING

DATE	REVISION	SCALE
08.03.23	B	1 : 100 @A1