




PROPOSED SECOND FLOOR PLAN
1:50 SCALE

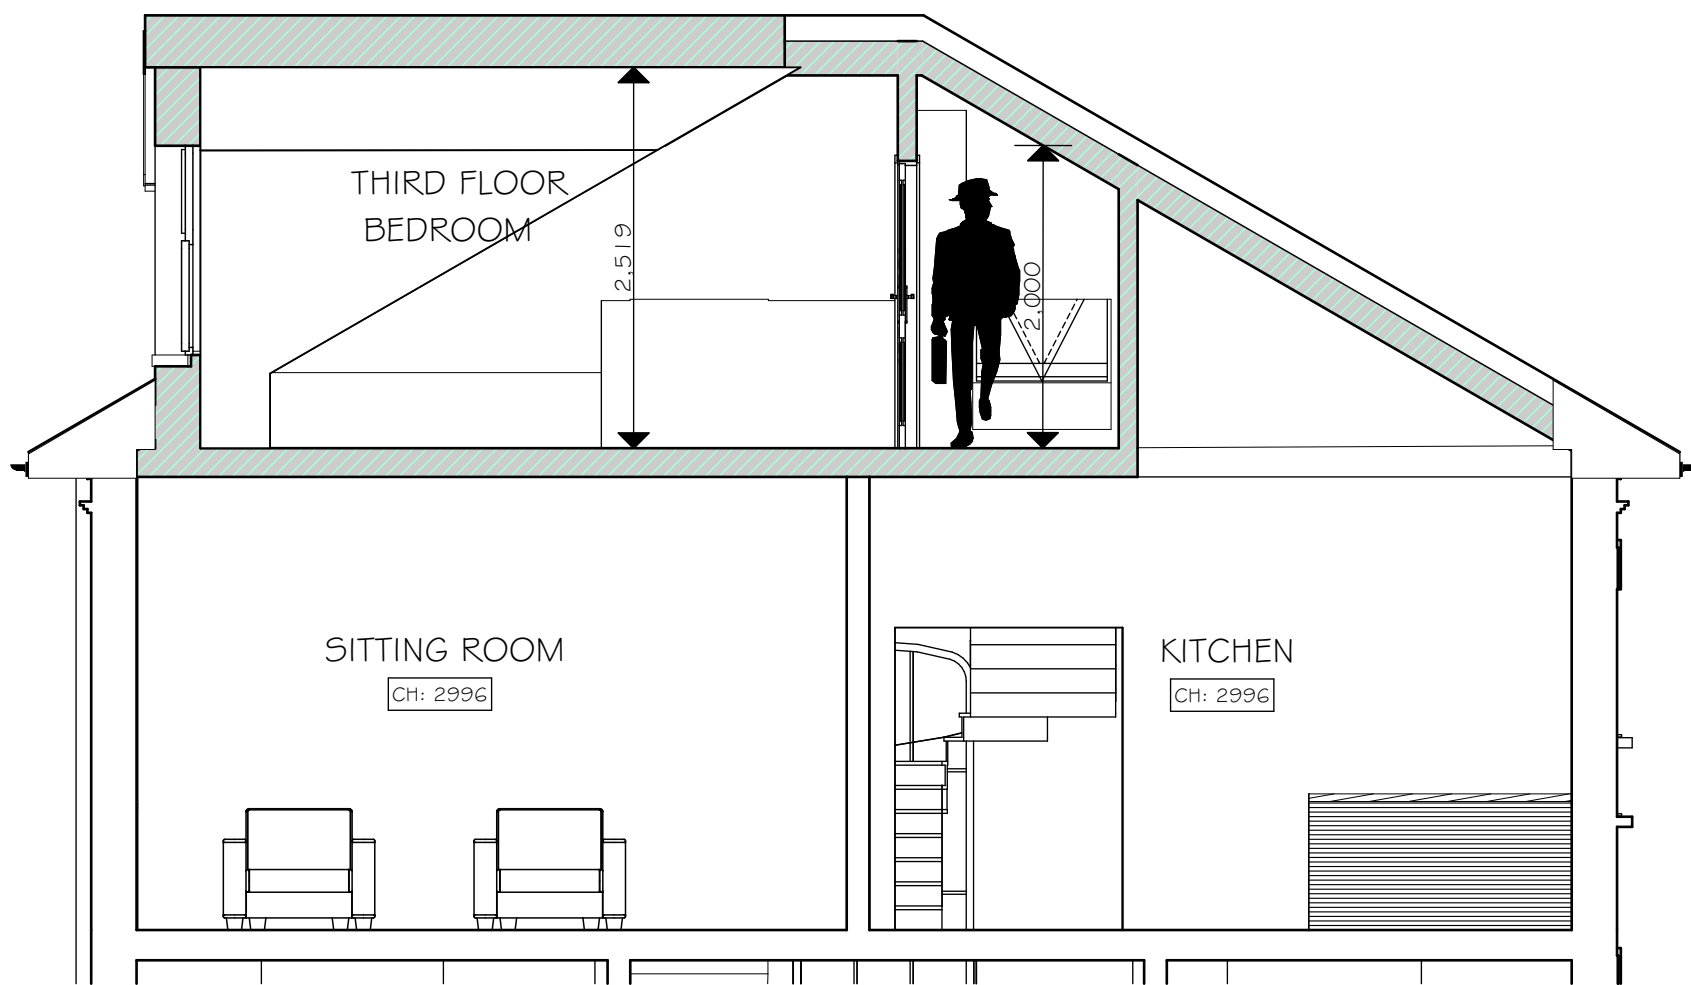


PART SECTION A-A AS PROPOSED
1:50 SCALE

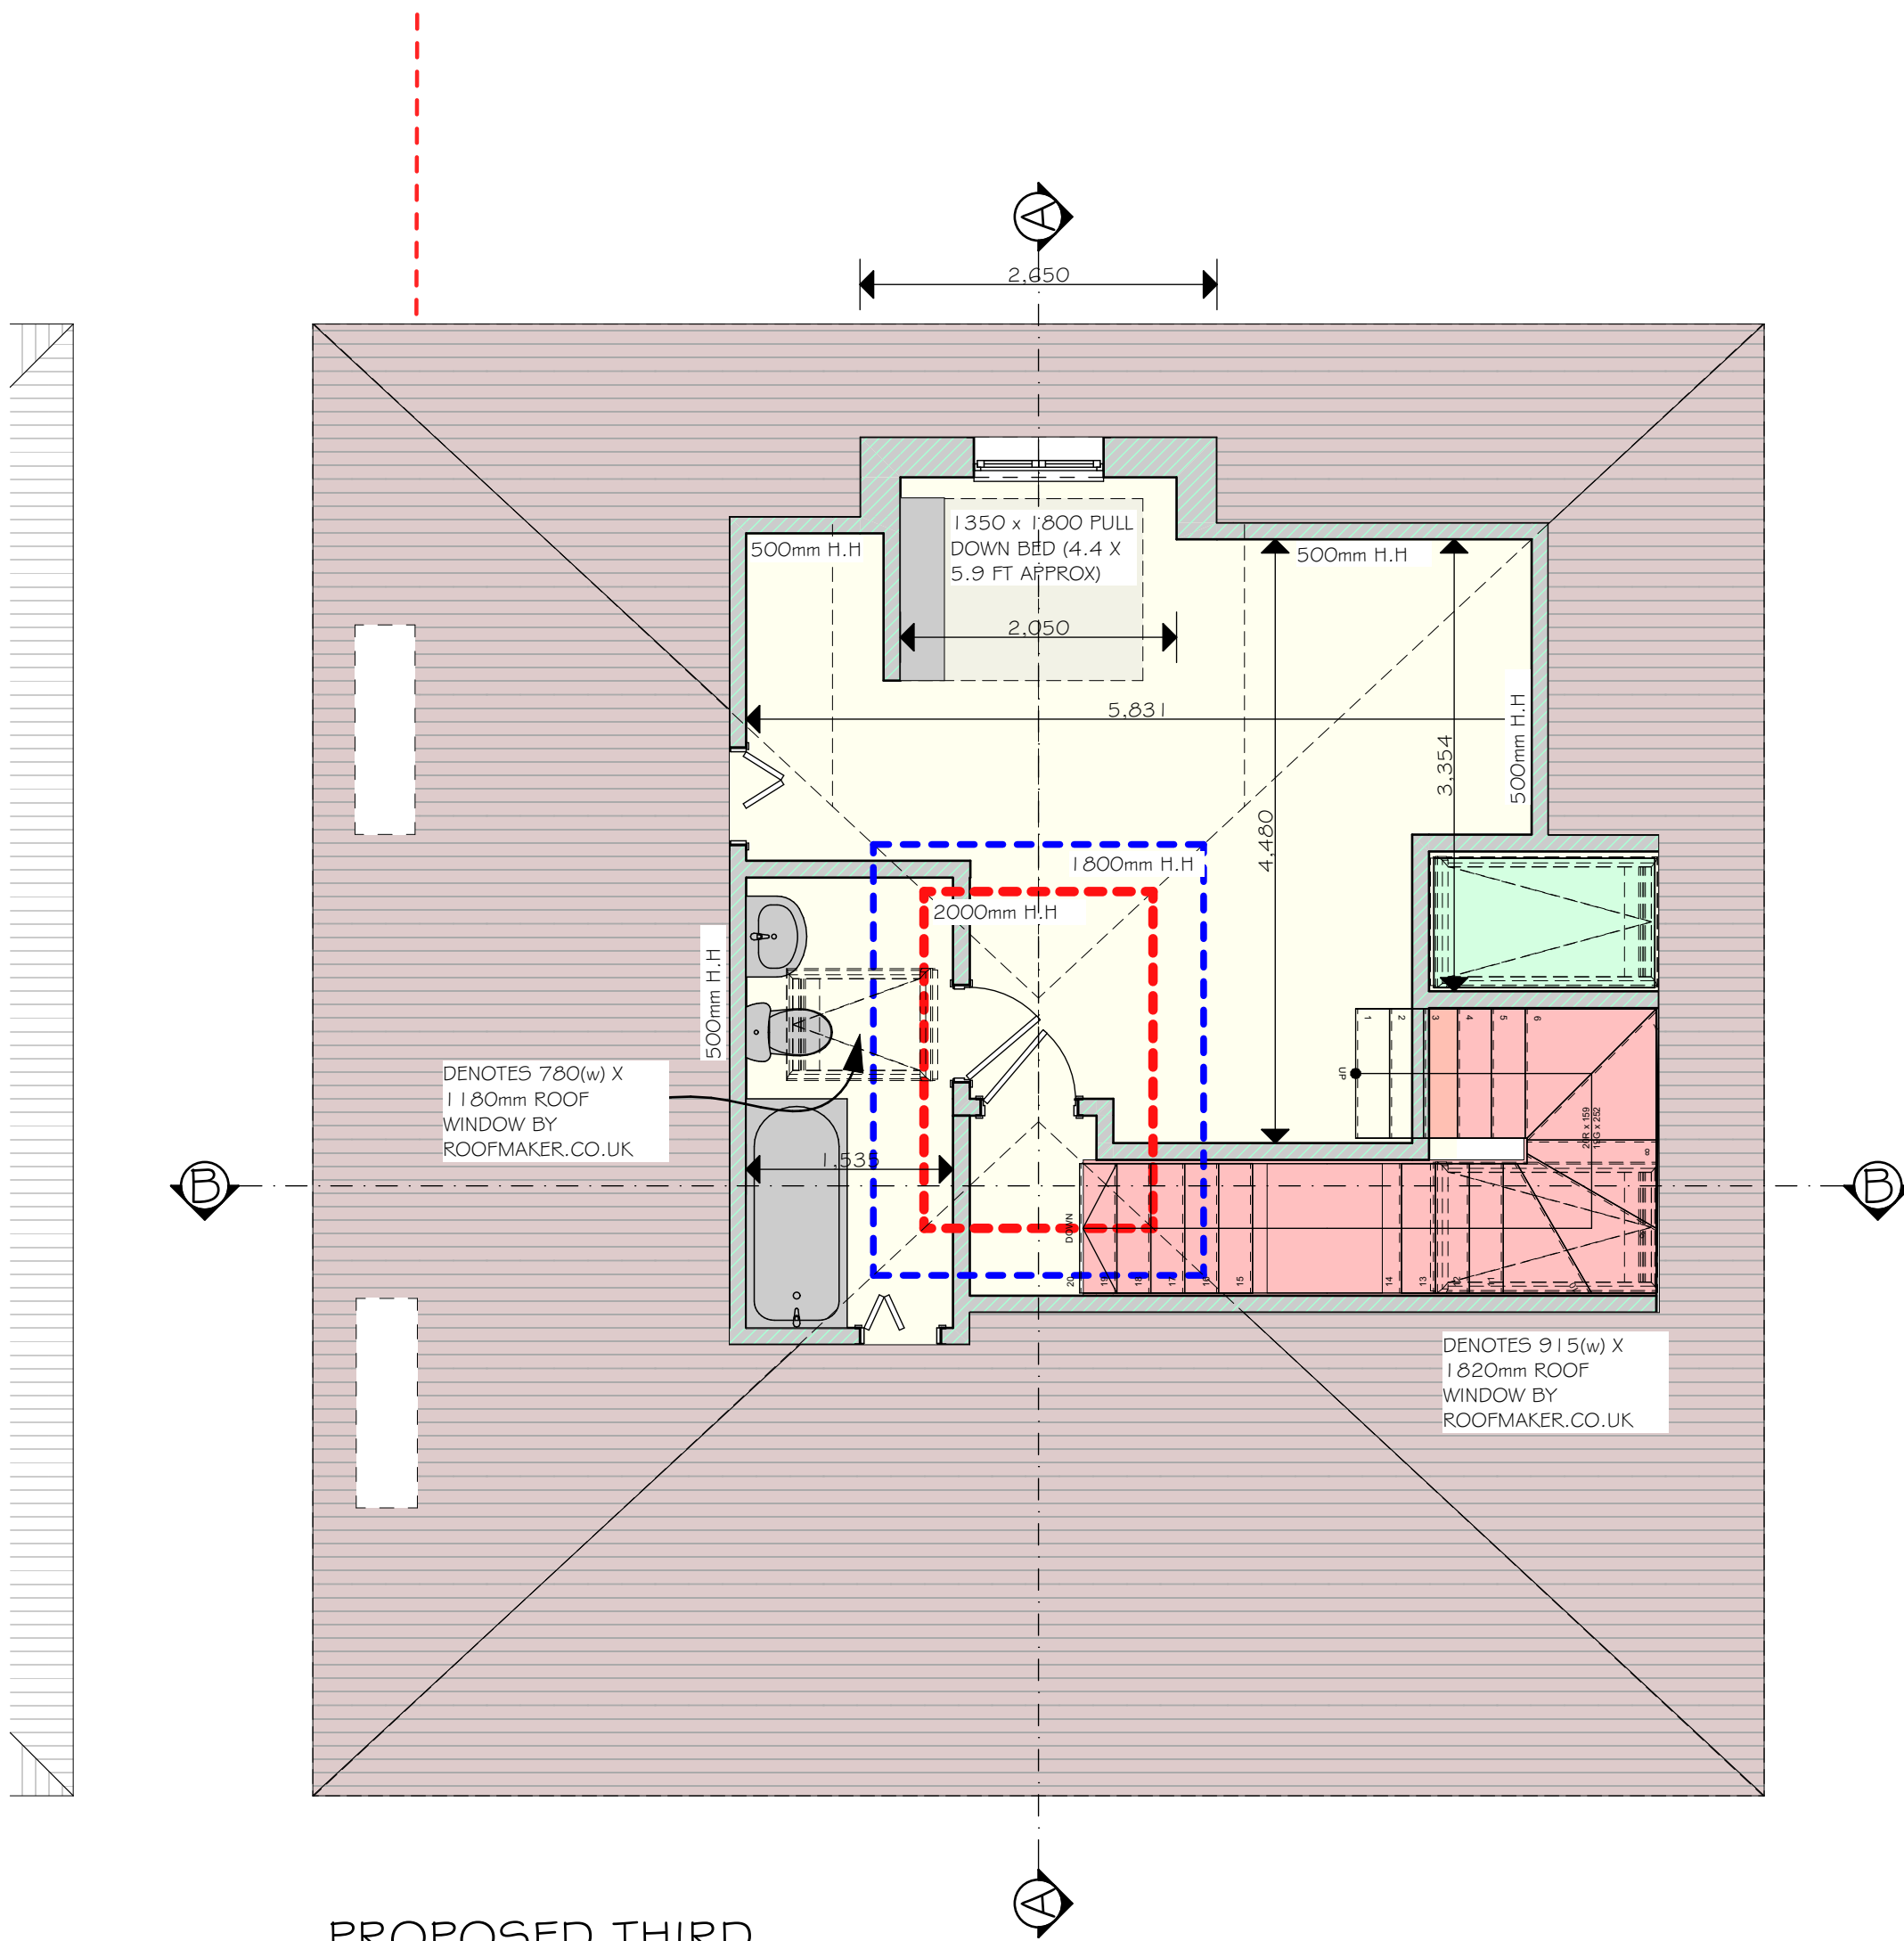

PROPOSED THIRD FLOOR PLAN
1:50 SCALE

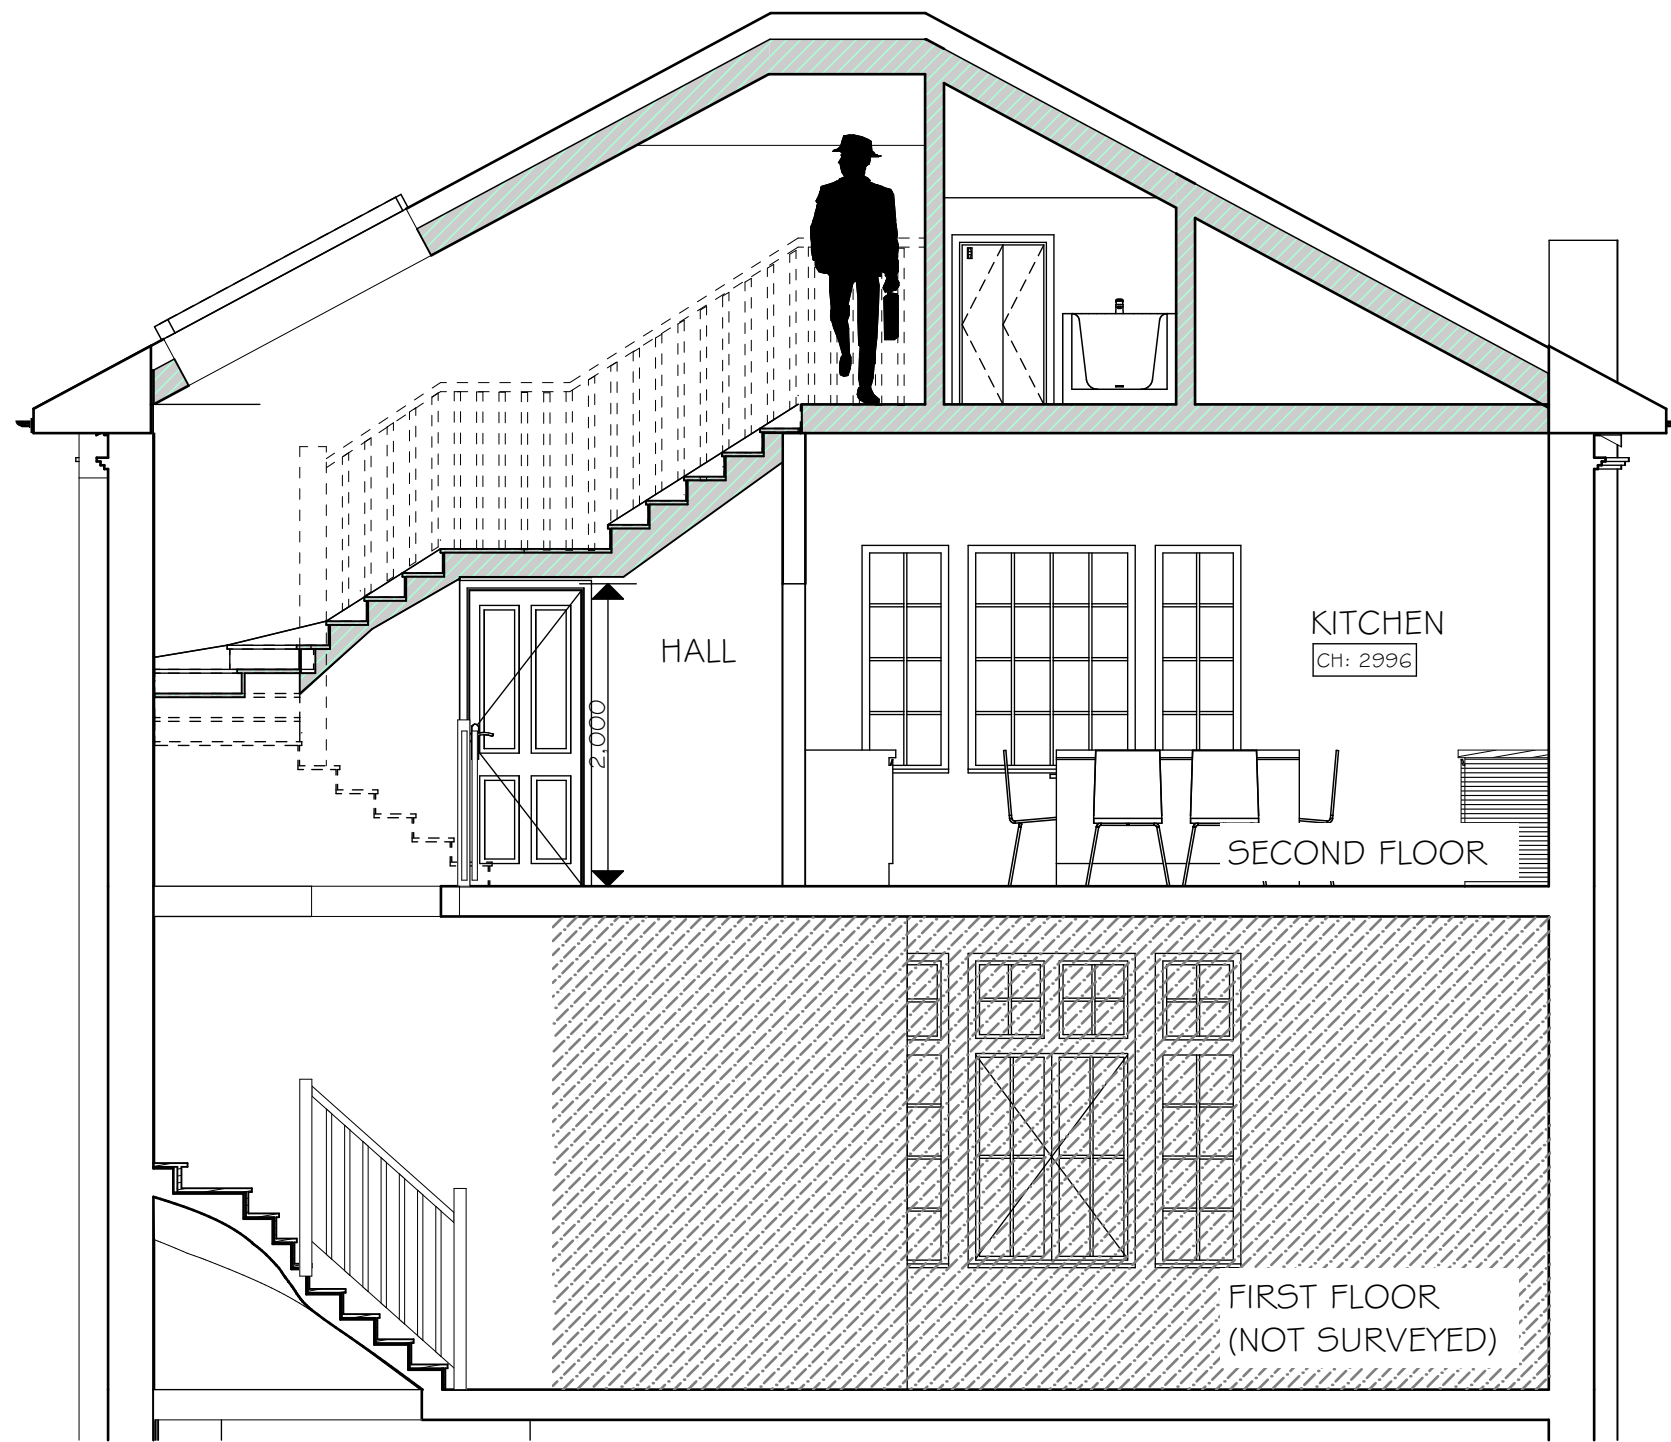


PART SECTION B-B AS PROPOSED
1:50 SCALE

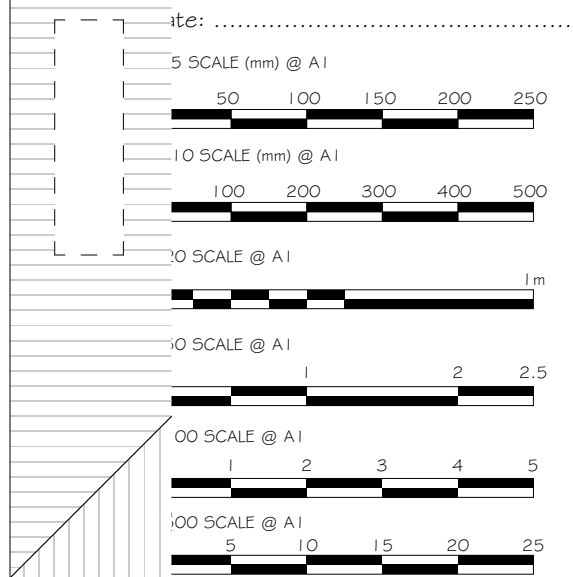

Proficiency
Design & Build

31 - 35 FORTUNE GREEN ROAD,
LONDON, NW6 1DU
TEL.02074356231
INFO@PROFICIENCYLTD.CO.UK
WWW.PROFICIENCYLTD.CO.UK

RIBA 
Royal Institute of
British Architects

arb
Architects Registration Board

PLEASE NOTE
1. All dimensions to be verified on site.
2. All dimensions are in millimeters.
3. No work shall commence until all approvals and agreements have been obtained. These include, Planning, Building Regulations, Thames Water and party Wall.
4. The Copyright of this drawing belongs to Proficiency Design & Build.

CLIENT: MR ROZMAN

PROJECT: PROPOSED LOFT CONVERSION TO CREATE A NEW THIRD FLOOR LIVING SPACE

ADDRESS: 135 King Henry's Rd, London NW3 3RD

TITLE: PROPOSED PLANS & SECTIONS

DATE: JAN 2023 PROJECT NUM: 2023-1

SCALE: AS DETAILED @A1 DRAWING NUM:

REV: A STATUS: P 2023-1-01



PROPOSED REAR ELEVATION
1:100 SCALE

PROPOSED FRONT ELEVATION
1:100 SCALE


135, KING HENRY'S ROAD, LONDON, CAMDEN, NW3 3RD

UPRN: 5038647 HMLR Title No: NGL716356




Scale: 1:1250 Paper Size: A4

Notes:

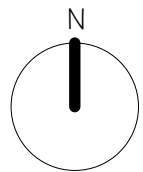


PROPOSED LEFT ELEVATION
1:100 SCALE

PROPOSED RIGHT ELEVATION
1:100 SCALE

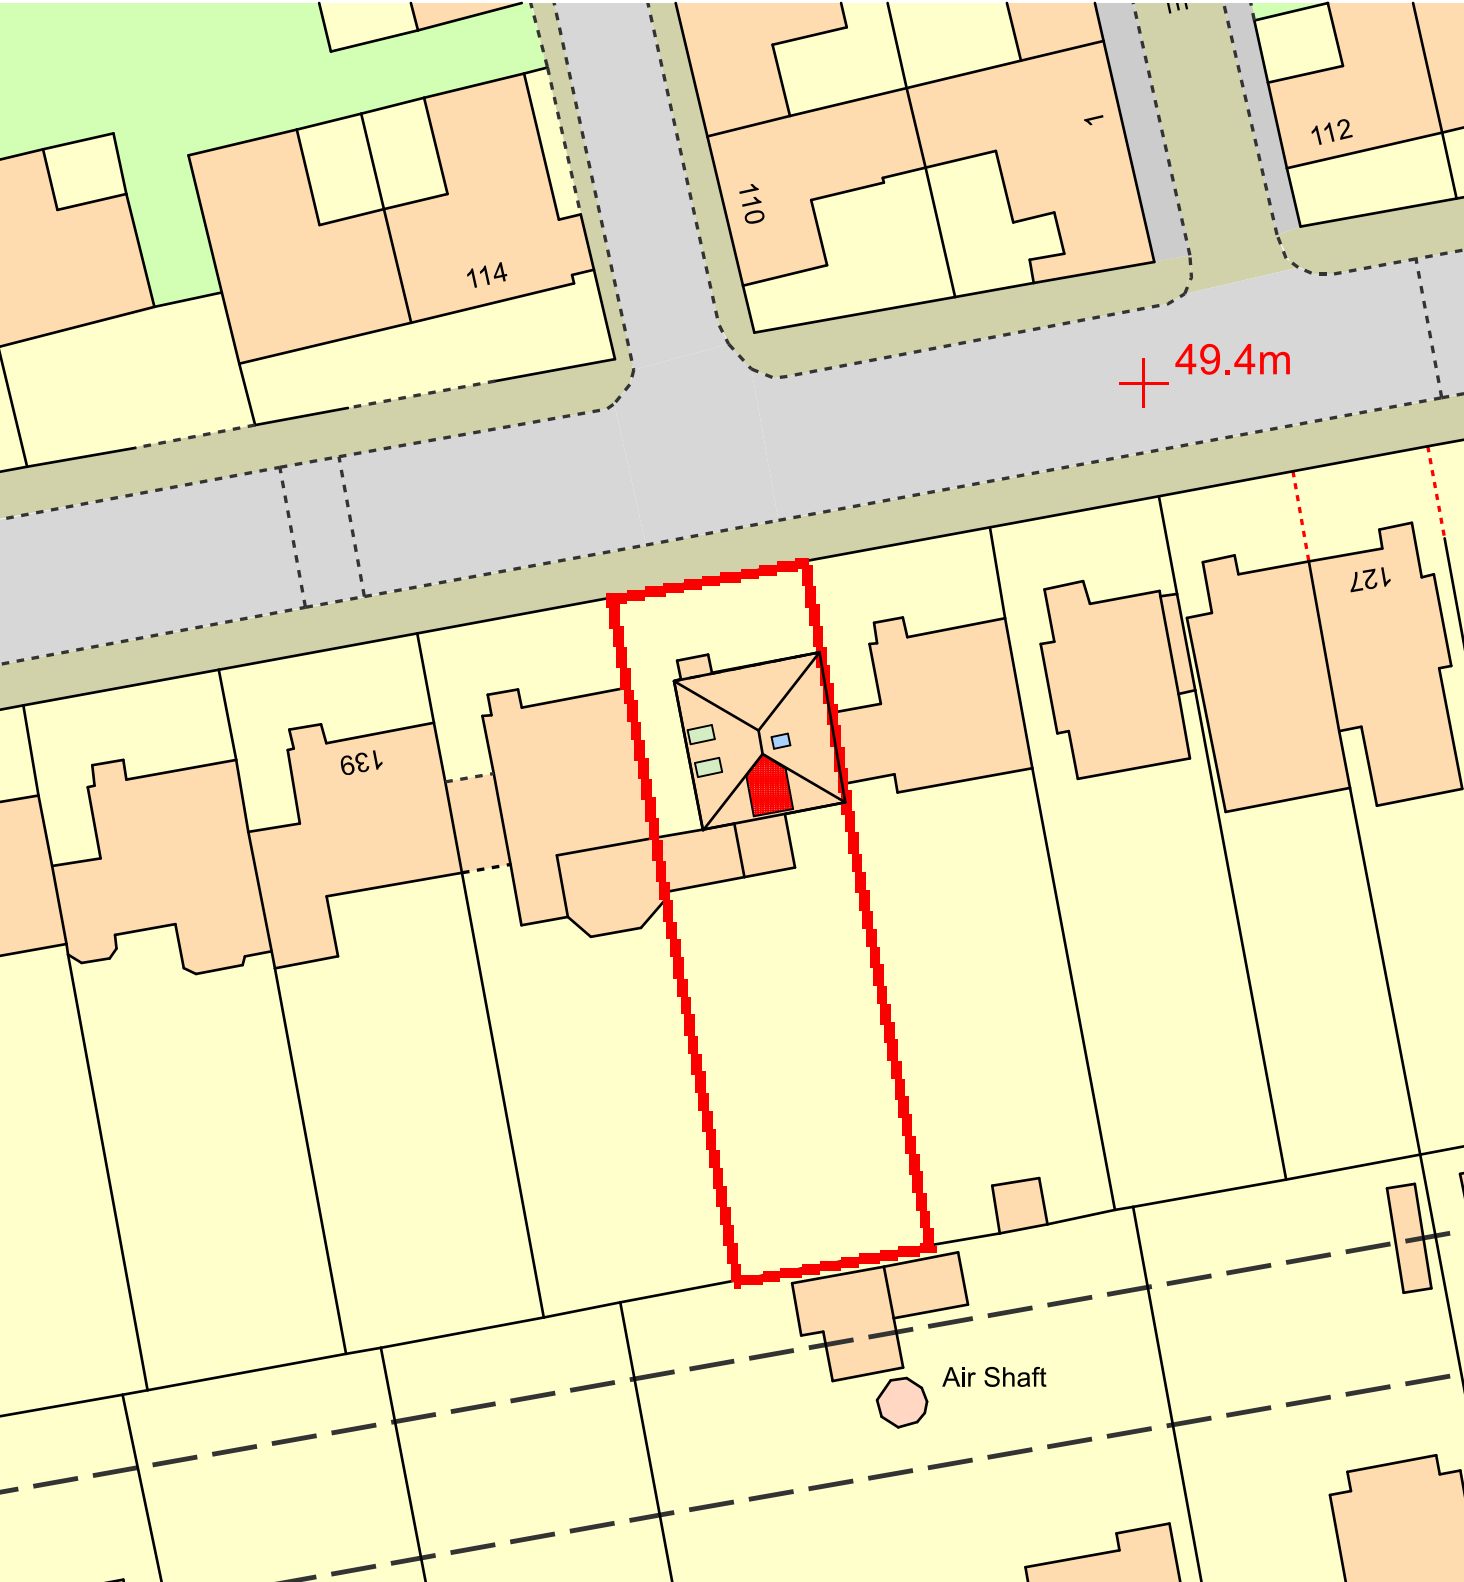

BLOCK PLAN
1:500 SCALE

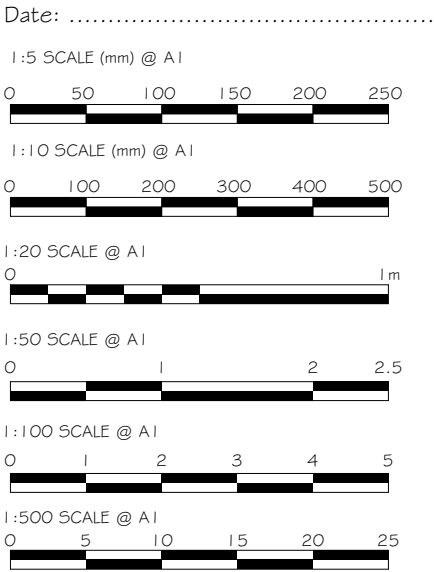

Proficiency
Design & Build

31 - 35 FORTUNE GREEN ROAD,
LONDON, NW6 1DU

TEL.02074356231
INFO@PROFICIENCYLTD.CO.UK
WWW.PROFICIENCYLTD.CO.UK

RIBA
Royal Institute of
British Architects

arb
Architects Registration Board

PLEASE NOTE
1. All dimensions to be verified on site.
2. All dimensions are in millimeters.
3. No work shall commence until all approvals and
agreements have been obtained.
These include, Planning, Building Regulations,
Thames Water and party Wall.
4. The Copyright of this drawing belongs to Proficiency
Design & Build.

CLIENT:
MR ROZMAN

PROJECT:
PROPOSED LOFT CONVERSION
TO CREATE A NEW THIRD FLOOR
LIVING SPACE

ADDRESS:
135 King Henry's Rd, London
NW3 3RD

TITLE:
PROPOSED ELEVATIONS & SITE
LOCATION PLANS

DATE:
JAN 2023

PROJECT NUM:
2023-1

SCALE:
AS DETAILED @A1

DRAWING NUM:

REV:
A

STATUS:
P

2023-1-02