



EXISTING - Front Elevation



EXISTING - Rear Elevation




EXISTING - Flank Elevation



PROPOSED - Front Elevation



PROPOSED - Rear Elevation

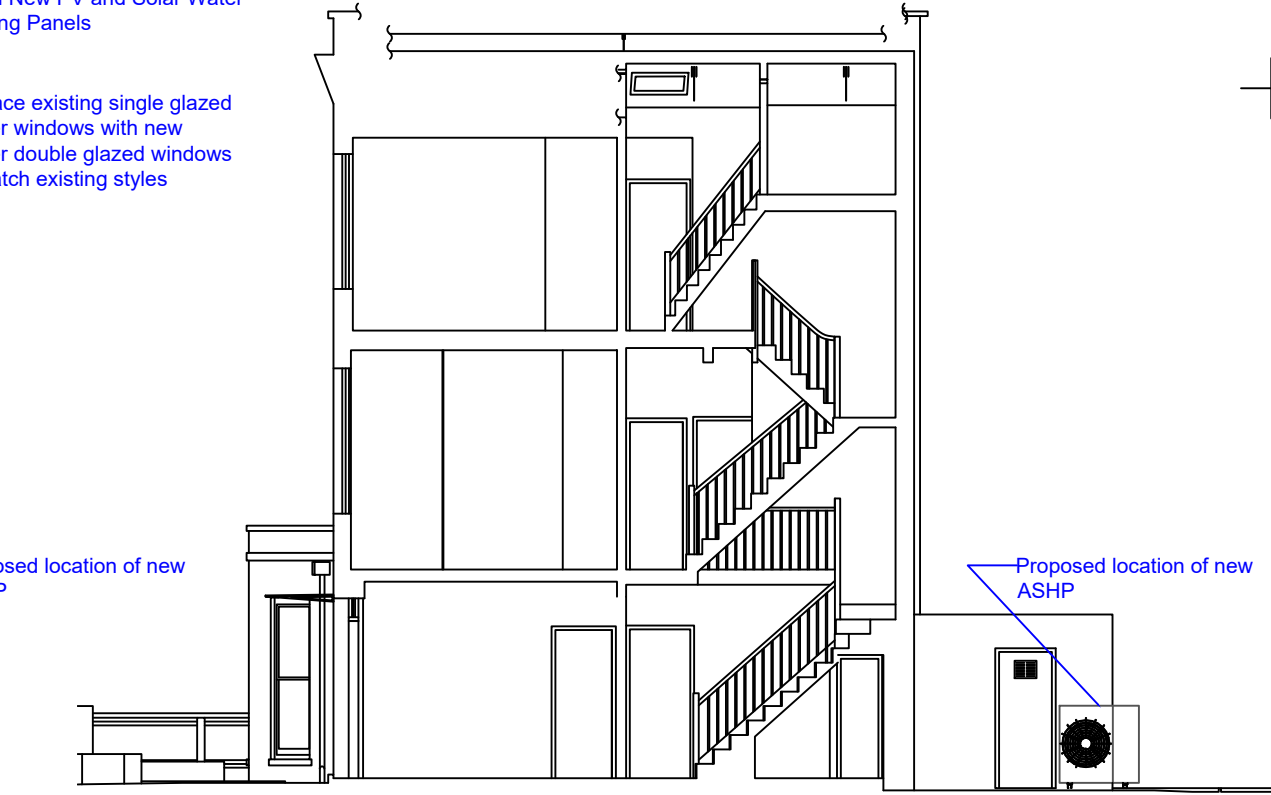

PROPOSED - Flank Elevation

PRELIMINARY

NOTES:
Report all discrepancies, errors and omissions
Do not scale from this drawing.
Verify all dimensions on site before commencing any work or preparing shop drawings.
All materials, components and workmanship are to comply with all the relevant British Standards, Codes of Practice, and appropriate manufacturers recommendations that from time to time shall apply.
For all specialist work, see relevant drawings.

This drawing and design are copyright of PELLINGS LLP

Rev	Date	Description	Name
<div>Pellings</div>			

Pellings LLP Northside House Mount Pleasant Barnet EN4 9EB t 020 8441 8500 f 020 8441 4616 e barnet@pellings.co.uk www.pellings.co.uk		Architecture & Planning ■ Building Surveying ■ Project Management ■ Cost Consultancy ■ CDM Co-ordination	
CLIENT London Borough of Camden		PROJECT Pilot Retrofit Properties	
TITLE 9 Thurlow Terrace London NW5 4JB		DATE 23/03/2023	SCALE 1:100 @A3
Existing and Proposed Elevations		DRAWN GW	CHK
		DRAWING No 252 922 009	