



1:500	5m	10	1m	20	30	40	50	60	70	80	90	1m	2m	1:100	1:200	2	3	4	5	6	7	8	9	10	11	12	13	14	15	16	17	18	19	20
-------	----	----	----	----	----	----	----	----	----	----	----	----	----	-------	-------	---	---	---	---	---	---	---	---	----	----	----	----	----	----	----	----	----	----	----

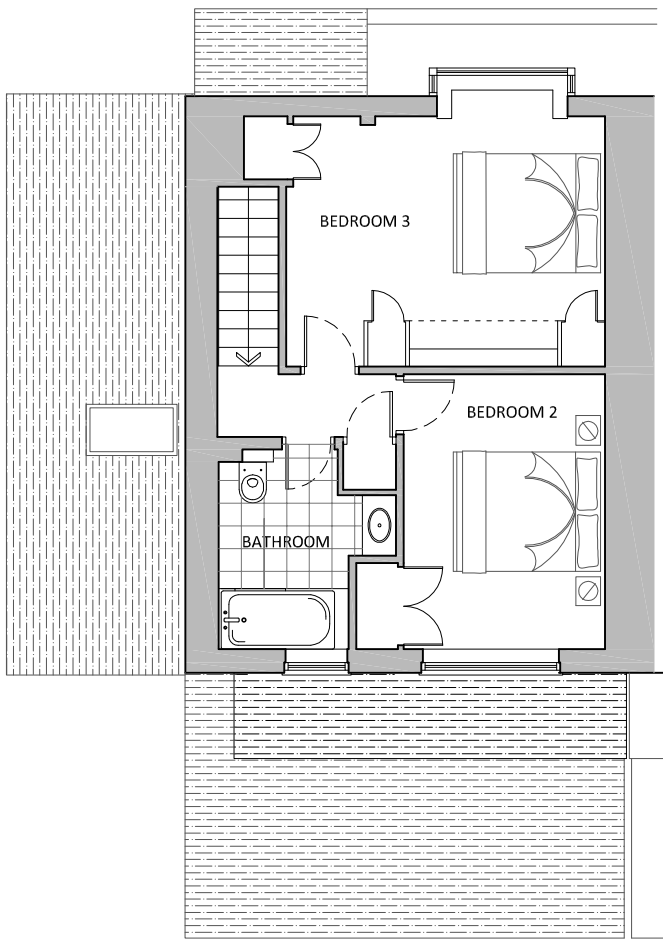

EXISTING SECOND FLOOR PLAN  
SCALE 1:100 @ A3

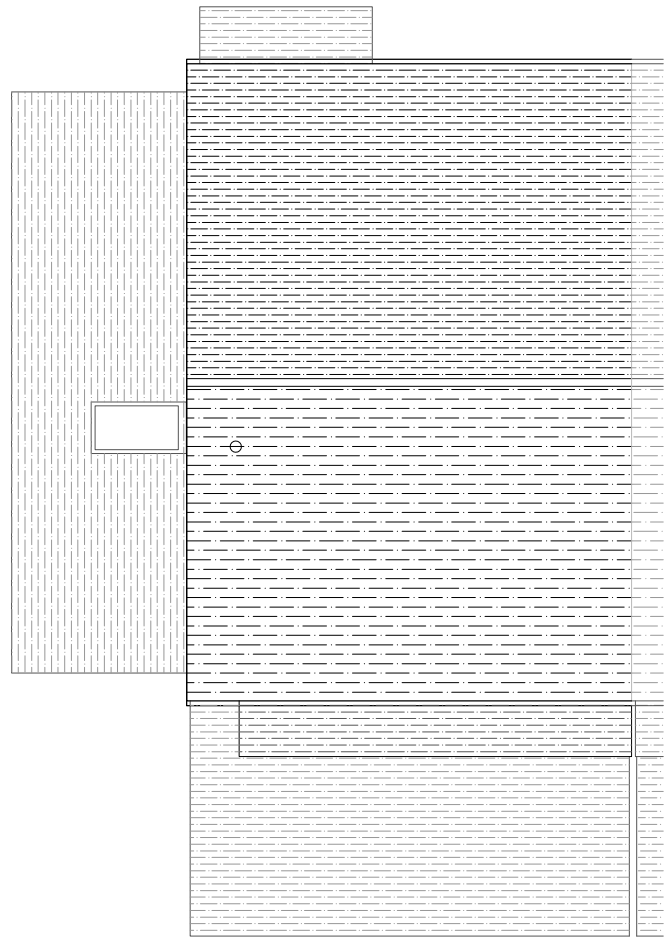

EXISTING ROOF PLAN  
SCALE 1:100 @ A3



D	06.02.2018/EA	AMENDED AFTER SURVEY
PROJECT TITLE	14D AVENUE ROAD, LONDON NW8 6BP	
DRAWING TITLE	EXISTING SECOND FLOOR, ROOF PLAN	
DRAWING No.	P011	REVISION D
DATE	NOVEMBER/2017	STATUS PLANNING
JOB No.	5003	SCALE 1:100 @A3
DRAWN	EA	CHECKED AJB

**CHELSEA**  
CONSULTANTS

18 CHELSEA MANOR STREET  
LONDON SW3 3UH  
TEL: 0207 352 5410  
Email: info@chelseaconsultants.com  
www.chelseaconsultants.com

**NOTES:**  
Do not scale this drawing.  
Chelsea Consultants to be informed of all discrepancies in dimensions.  
Contractors to check all dimensions on site.  
This drawing and its content remains the copyright of Chelsea  
Consultants and shall not be copied in any format without written consent.  
Chelsea Consultants is a trading name of A J Browne Private Office Ltd.