
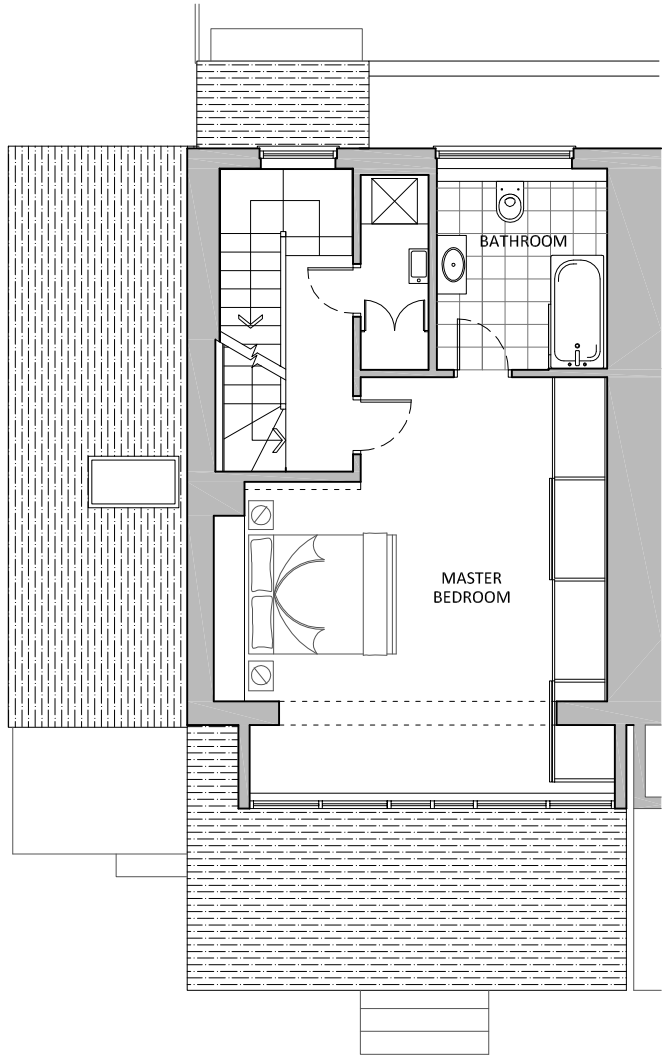


1:500	5m	10	20	30	40	50	60	70	80	90	1m	2m	3	4	5	6	7	8	9	10	12	14	16	18	20
1:50																									

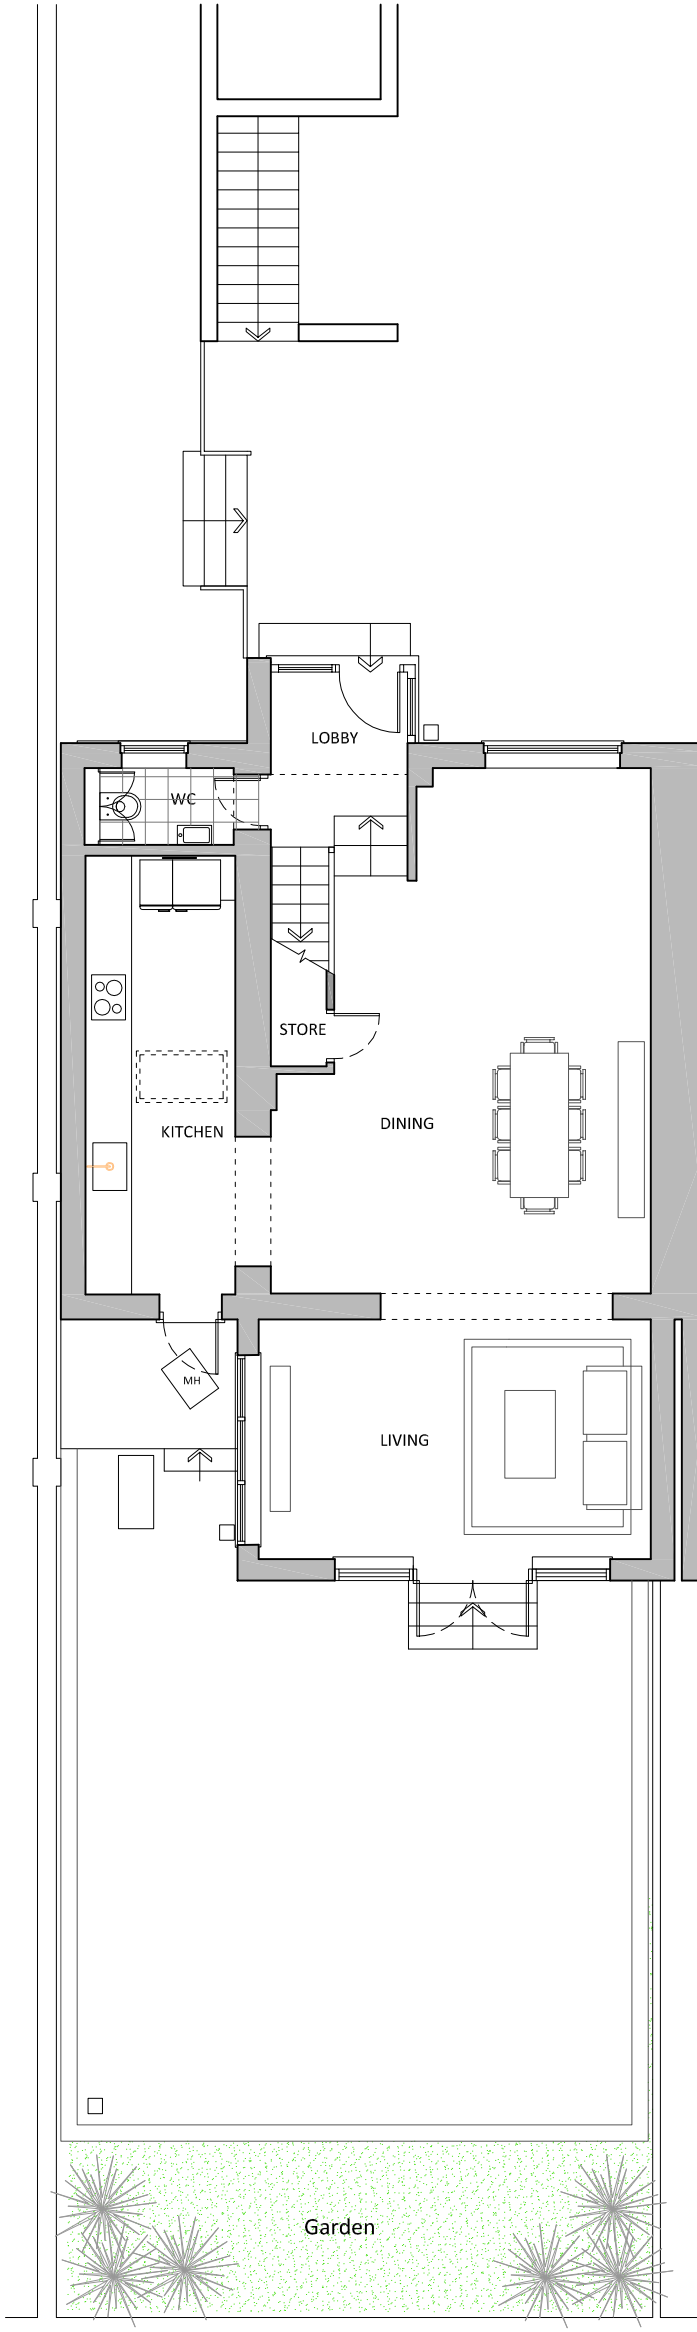

D	06.02.2018/EA	AMENDED AFTER SURVEY
PROJECT TITLE	14D AVENUE ROAD, LONDON NW8 6BP	
DRAWING TITLE	EXISTING GROUND, FIRST FLOOR PLAN	
DRAWING No.	P010	REVISION D
DATE	NOVEMBER/2017	STATUS PLANNING
JOB No.	5030	SCALE 1:100 @A3
DRAWN	EA	CHECKED AJB

CHELSEA
CONSULTANTS

18 CHELSEA MANOR STREET
LONDON SW3 3UH
TEL: 0207 352 5610
Email: info@chelseaconsultants.com
www.chelseaconsultants.com

NOTES:
Do not scale this drawing.
Chelsea Consultants to be informed of all discrepancies in dimensions.
Contractors to check all dimensions on site.
This drawing and its content remains the copyright of Chelsea
Consultants and shall not be copied in any format without written consent.
Chelsea Consultants is a trading name of A J Browne Private Office Ltd.