



10	10	9	8	7	6	5	4	3	2	1	1m	10	10	9	8	7	6	5	4	3	2	1	1m
1:500	5m	1:50	1m																				

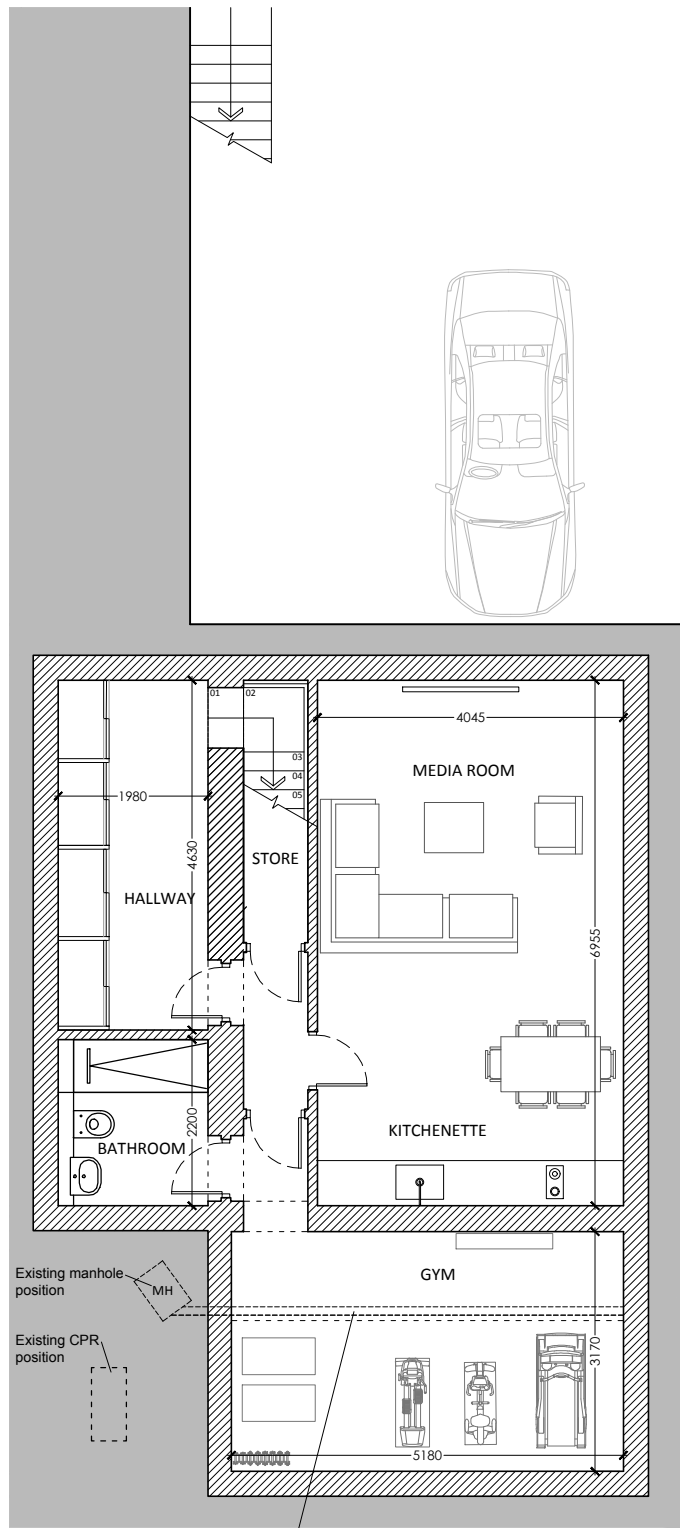

NEW WALLS TO BE BUILT
 WALLS AS EXISTING

PROPOSED BASEMENT FLOOR PLAN
 SCALE 1:100 @ A3

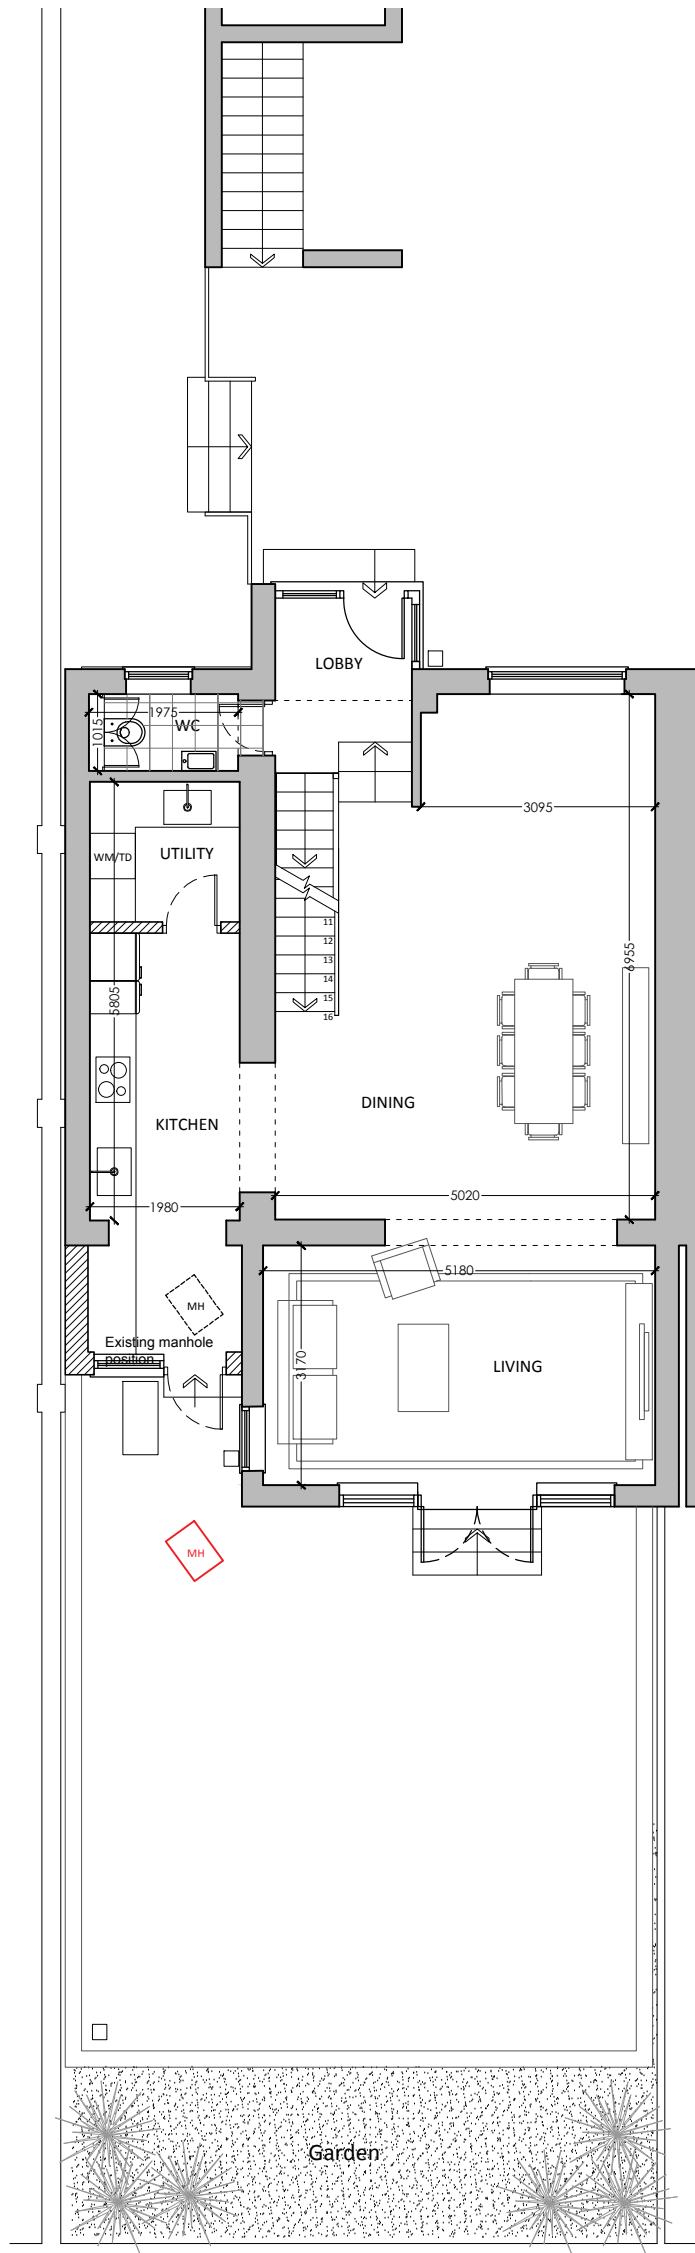

PROPOSED GROUND FLOOR PLAN
 SCALE 1:100 @ A3

F	21.08.2020/GG	Amended
E	17.08.2020/EA	Amended
D	06.02.2018/EA	Amended

PROJECT TITLE		14D AVENUE ROAD, LONDON NW8 6BP	
DRAWING TITLE		PROPOSED BASEMENT, GROUND FLOOR PLAN	
DRAWING No.	P100	REVISION	F
DATE	JANUARY/2018	STATUS	PLANNING
JOB No.	5030	SCALE	1:100 @A3
DRAWN	EA	CHECKED	AJB

CHELSEA
 CONSULTANTS
 18 CHELSEA MANOR STREET
 LONDON SW3 3UH
 TEL: 0207 352 5610
 Email: info@chelseaconsultants.com
 www.chelseaconsultants.com

NOTES:
 Do not scale this drawing.
 Chelsea Consultants to be informed of all discrepancies in dimensions.
 Contractors to check all dimensions on site.
 This drawing and its content remains the copyright of Chelsea
 Consultants and shall not be copied in any format without written consent.
 Chelsea Consultants is a trading name of A J Browne Private Office Ltd.