




EXISTING FRONT ELEVATION  
SCALE 1:100 @ A3



EXISTING REAR ELEVATION  
SCALE 1:100 @ A3

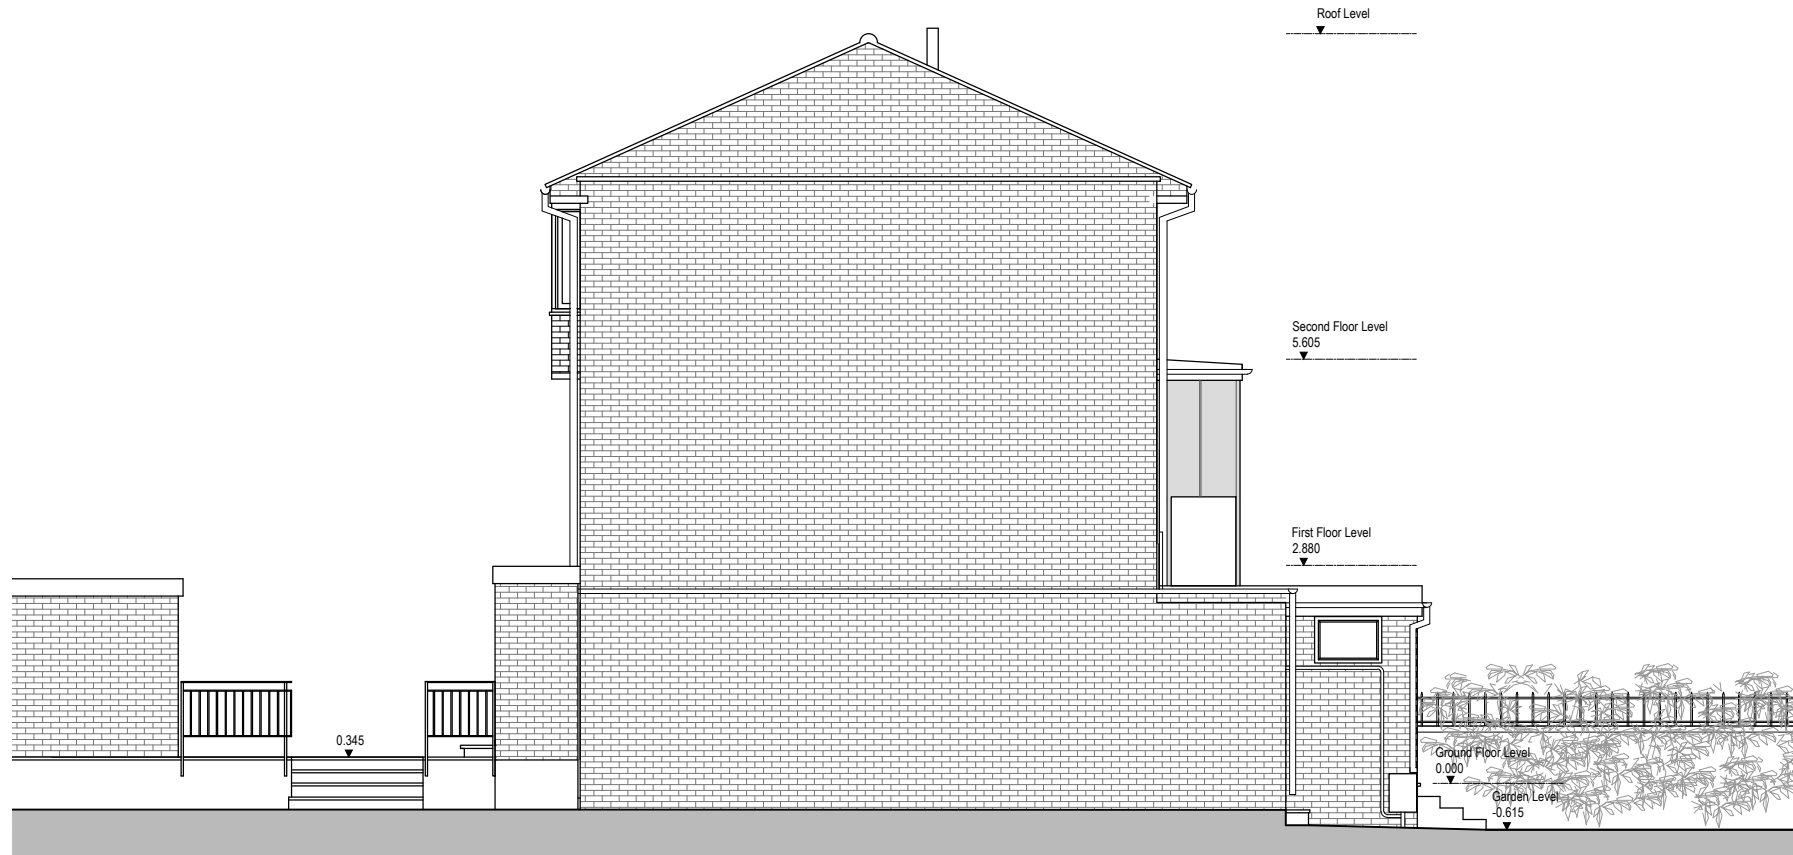

EXISTING SIDE ELEVATION  
SCALE 1:100 @ A3

1:500	5m	10	20	30	40	50	60	70	80	90	1:100	1m	2	3	4	5	6	7	8	9	10
1:50	1m	2	3	4	5	6	7	8	9	1:200	2m	4	6	8	10	12	14	16	18	20	

A	06.02.2018/EA	Amended after survey
PROJECT TITLE	14D AVENUE ROAD, LONDON NW8 6BP	
DRAWING TITLE	EXISTING ELEVATIONS	
DRAWING No.	P020	REVISION B
DATE	NOVEMBER/2017	STATUS PLANNING
JOB No.	5030	SCALE 1:100 @A3
DRAWN	EA	CHECKED AJB

**CHELSEA**  
CONSULTANTS  
18 CHELSEA MANOR STREET  
LONDON SW3 3UH  
TEL: 0207 352 5610  
Email: info@chelseaconsultants.com  
www.chelseaconsultants.com

**NOTES:**  
Do not scale this drawing.  
Chelsea Consultants to be informed of all discrepancies in dimensions.  
Contractors to check all dimensions on site.  
This drawing and its content remains the copyright of Chelsea  
Consultants and shall not be copied in any format without written consent.  
Chelsea Consultants is a trading name of A J Browne Private Office Ltd.