


15 Crediton Hill_Existing_FG3

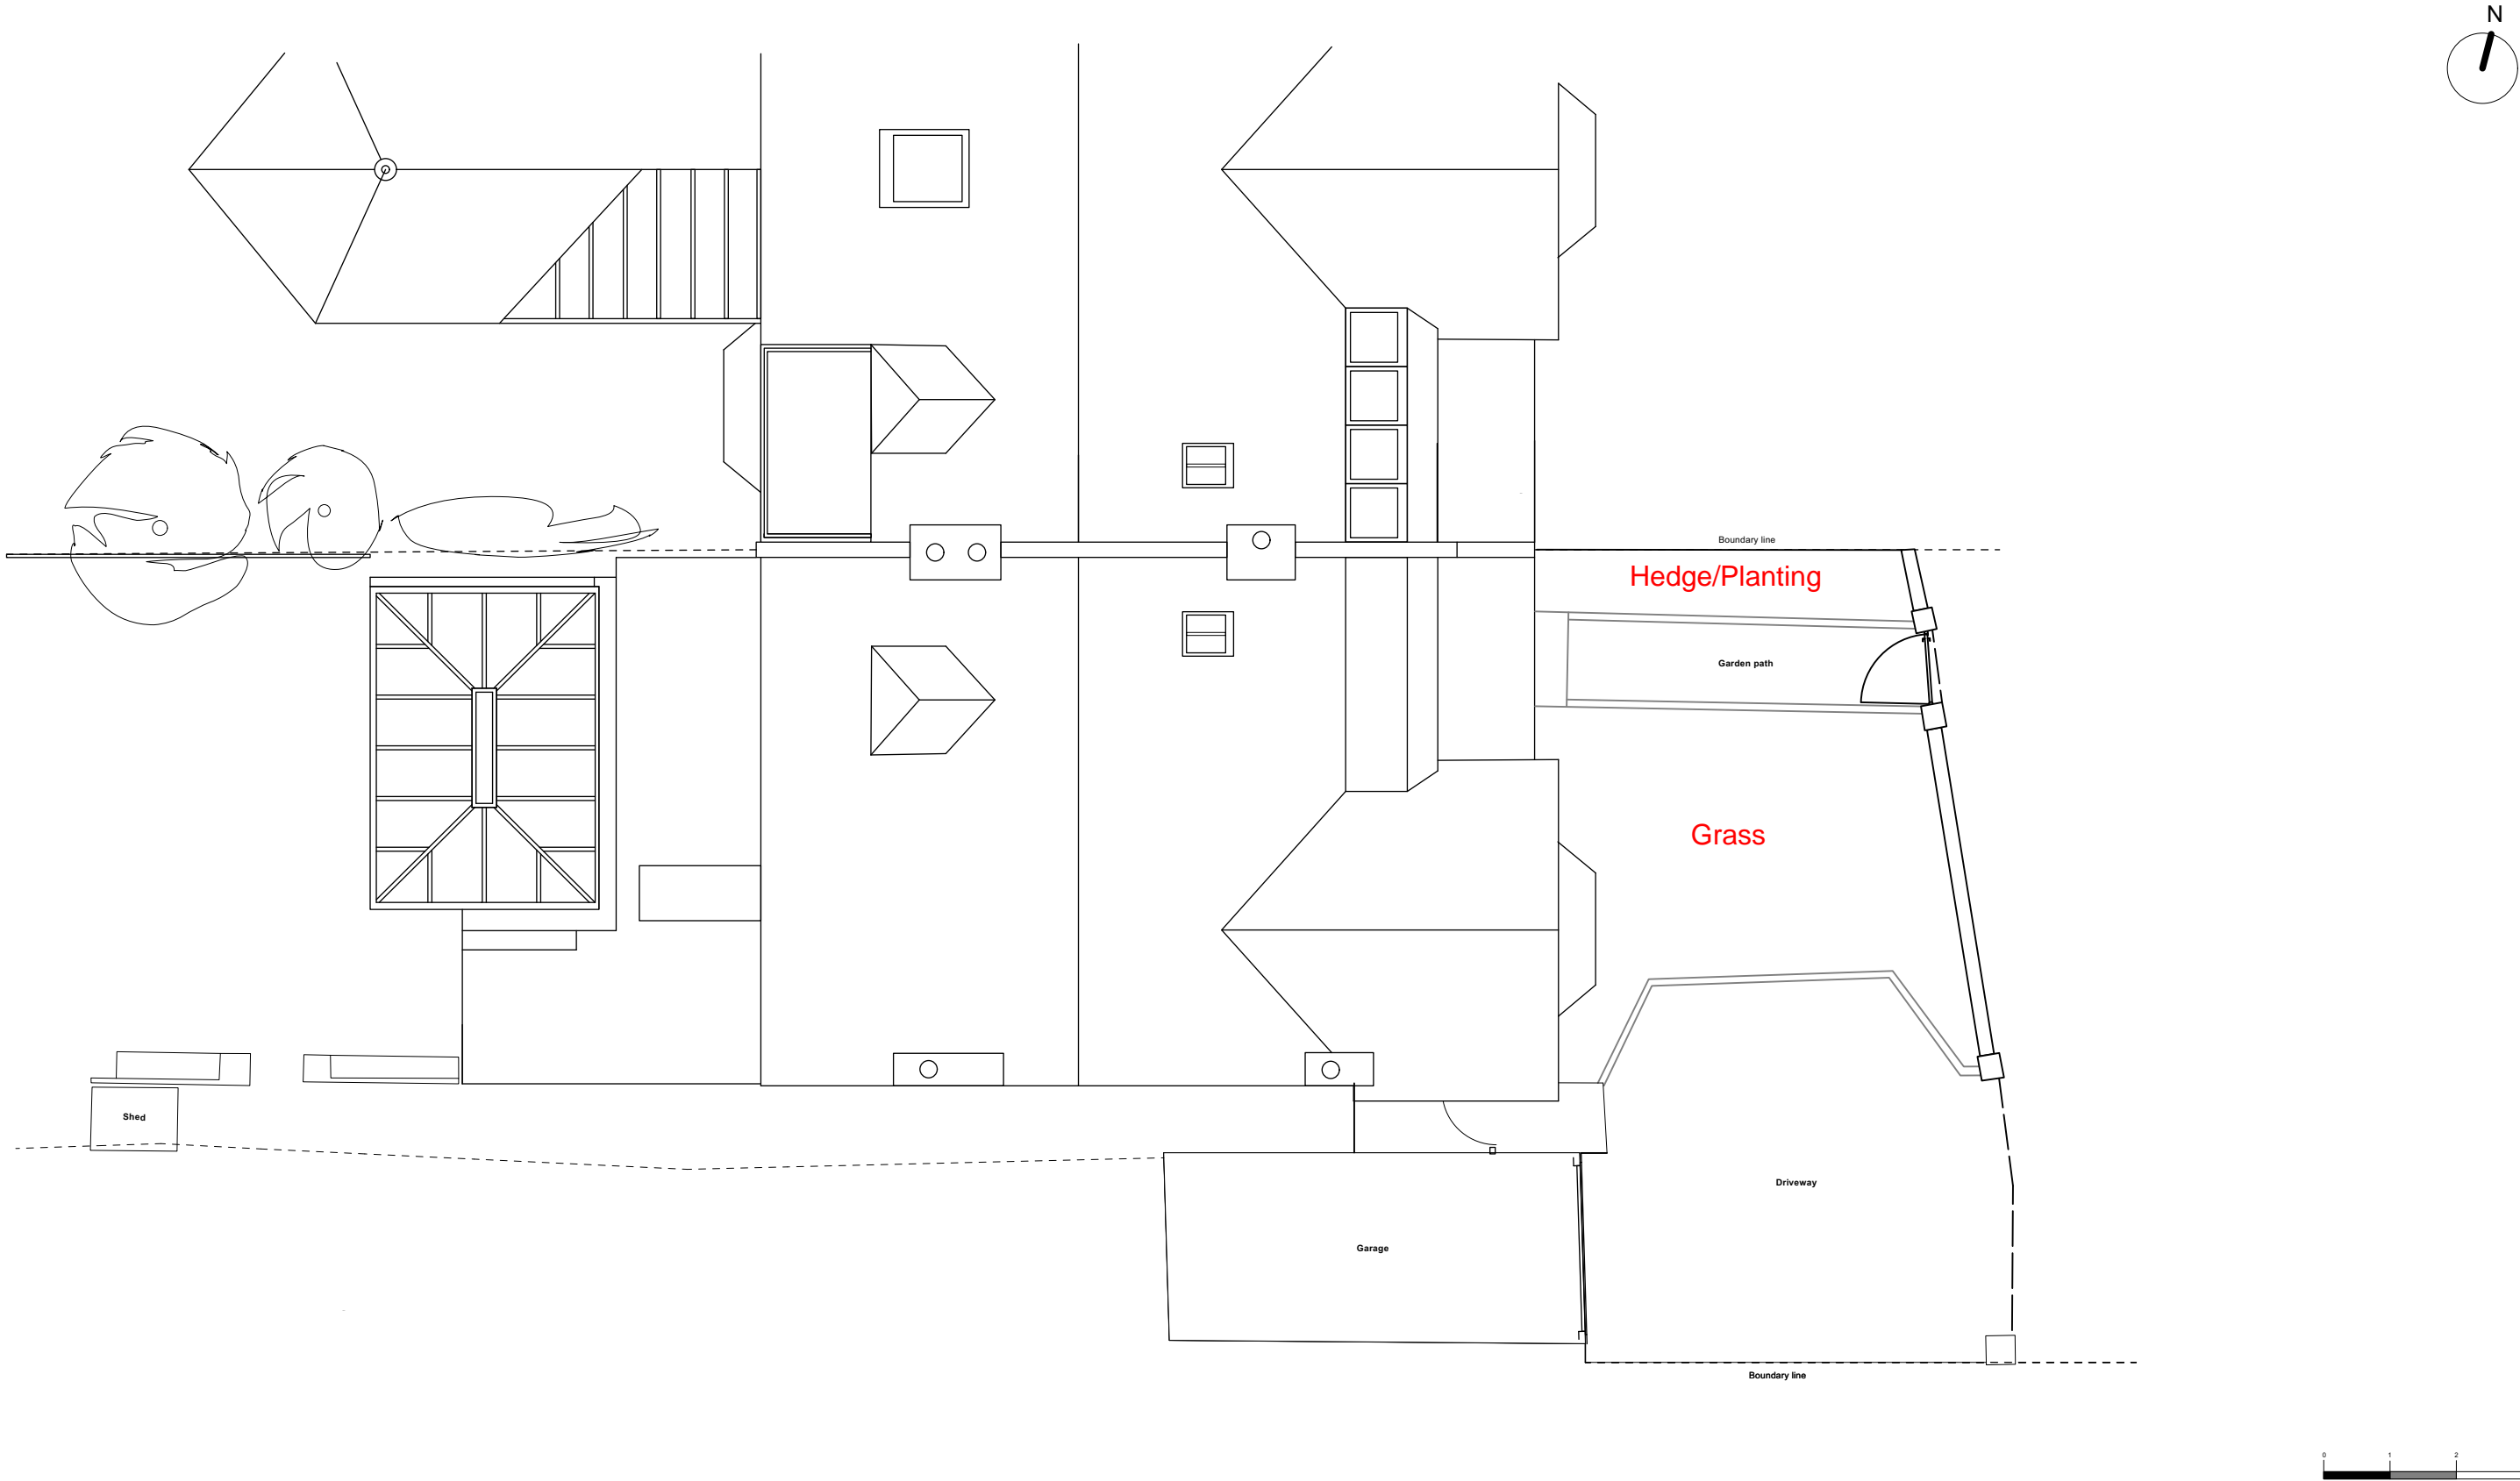

[BrobyDNA]

Phone UK: +44 7979941113
Phone DK: +45 41119158
Email: info@BrobyDNA.com

Project Title: 15 Crediton Hill
Date: 09/03/2023


Detail: Existing Site Plan
Drawing No.: CH_EX_RP_RevA_FG3

Issue/Revision: 01/Rev A
CAD File:

Drawn By: MXB
Scale: 1:100 @ A3

This drawing is the property of Max Broby and BrobyDNA LTD. Copyright is reserved and this drawing is issued on the condition that it is not copied, reproduced, retained or disclosed to any unauthorised person, either wholly or in part, without our consent. Do not scale from this drawing, check all dimensions on site.

15 Crediton Hill_Proposed_FG1

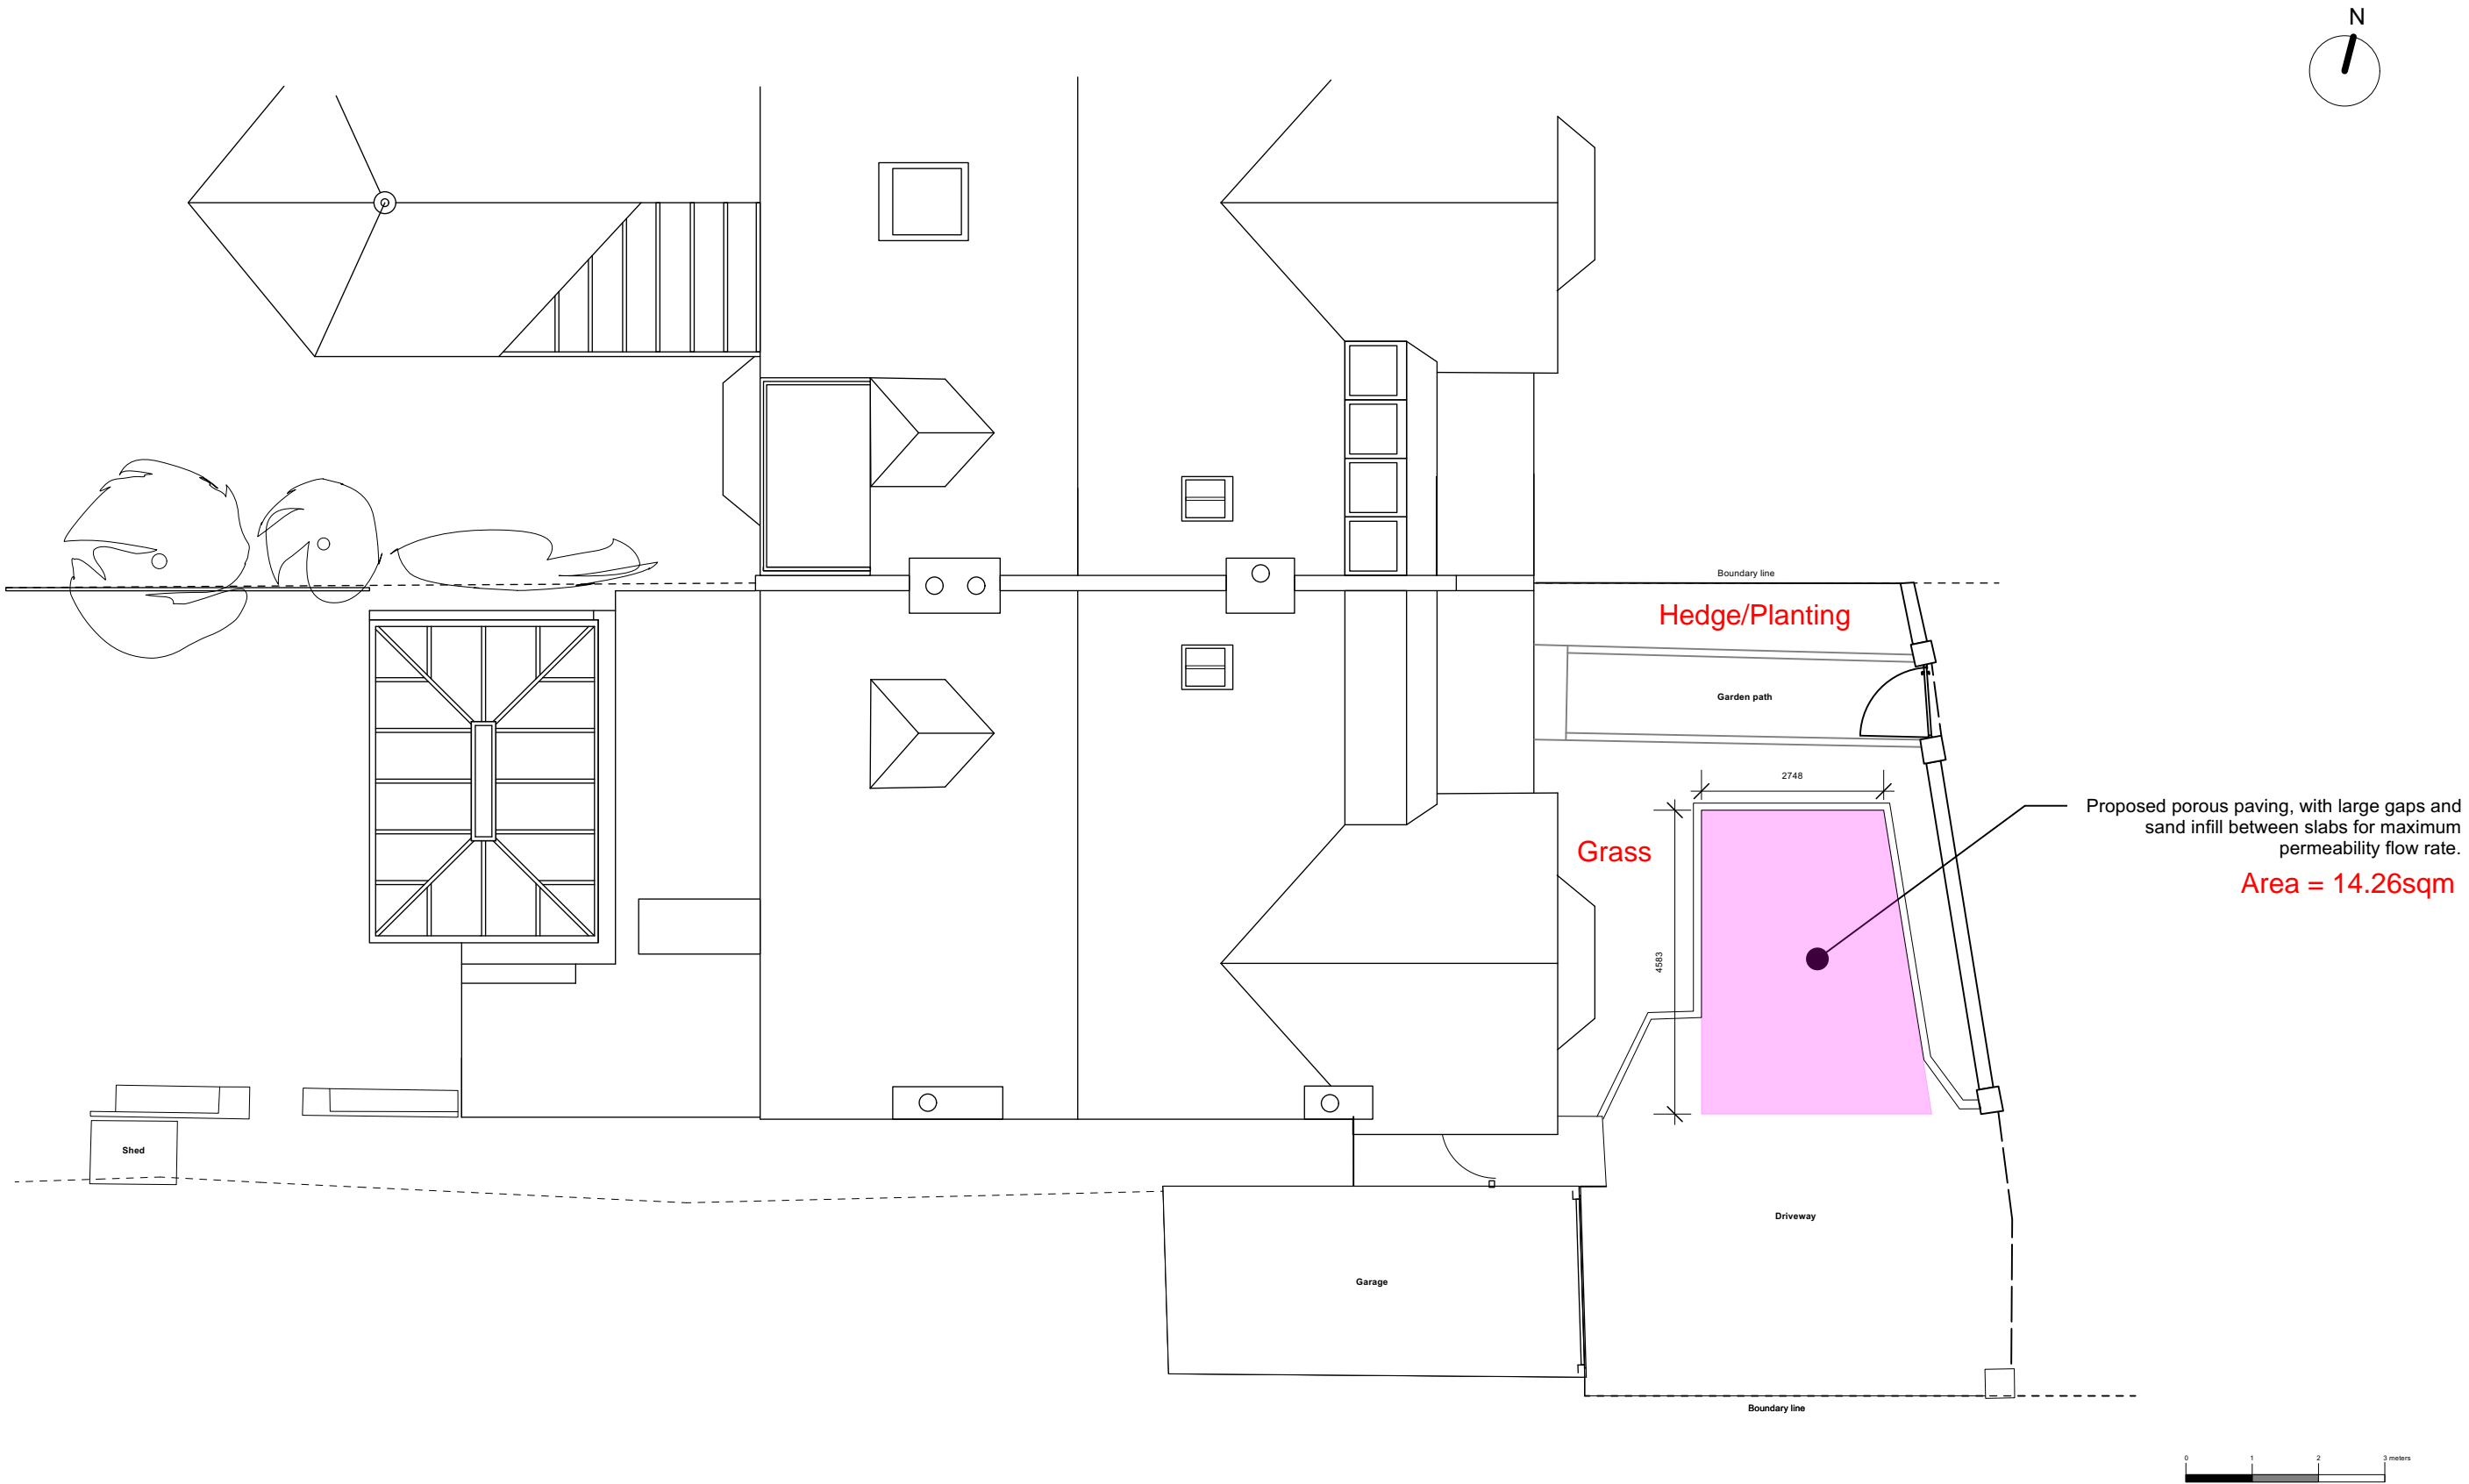

[BrobyDNA]

Phone UK: +44 7979941113
Phone DK: +45 41119158
Email: info@BrobyDNA.com

Project Title: 15 Crediton Hill
Date: 09/03/2023

Detail: **Proposed Site Plan**
Drawing No.: CH_PP_RP_RevA_FG3

Issue/Revision: 01/Rev A
CAD File:

Drawn By: MXB
Scale: 1:100 @ A3

This drawing is the property of Max Broby and BrobyDNA LTD. Copyright is reserved and this drawing is issued on the condition that it is not copied, reproduced, retained or disclosed to any unauthorised person, either wholly or in part, without our consent. Do not scale from this drawing, check all dimensions on site.

15 Crediton Hill



[BrobyDNA]

Phone UK: +44 7979941113
Phone DK: +45 41119158
Email: info@BrobyDNA.com

N

