
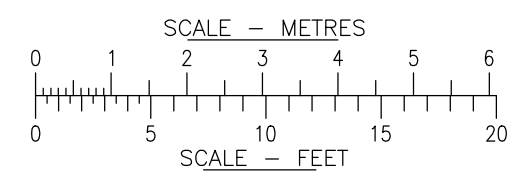
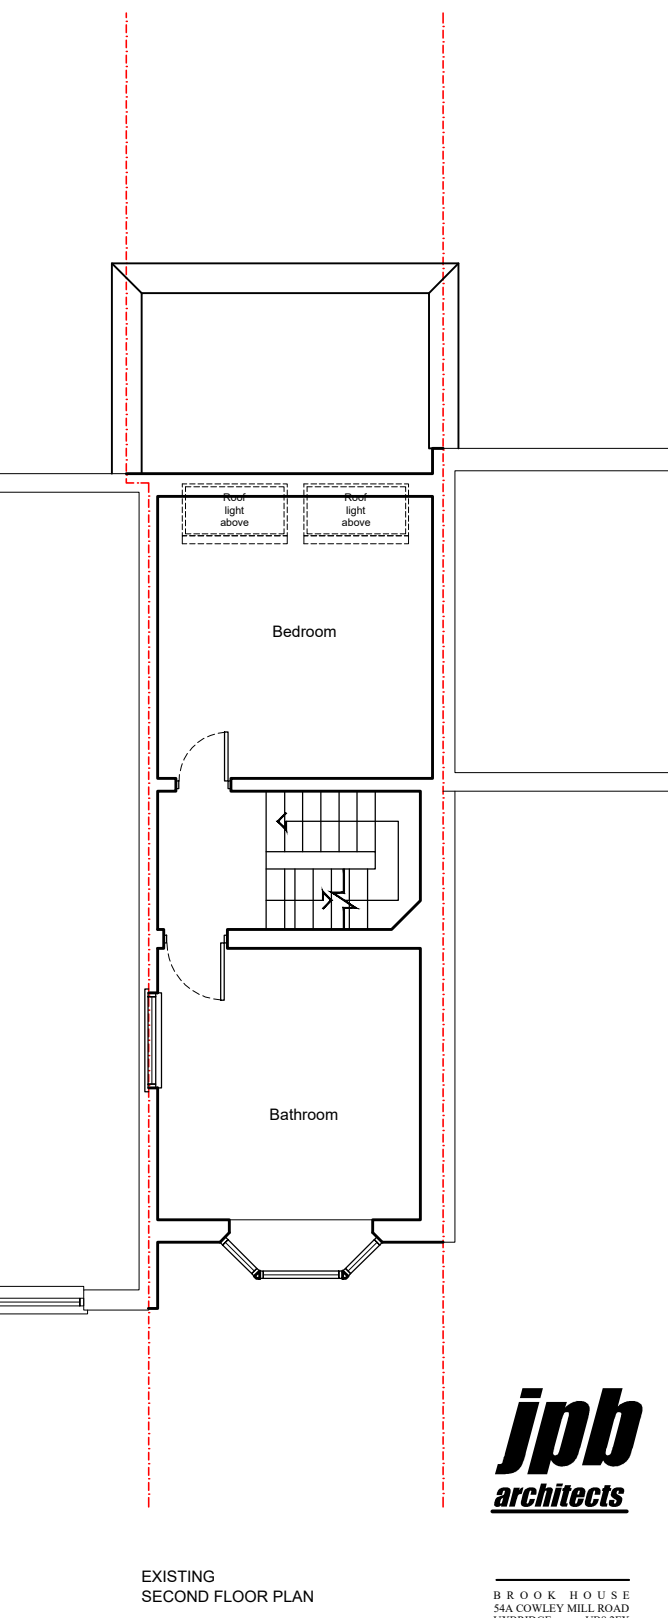
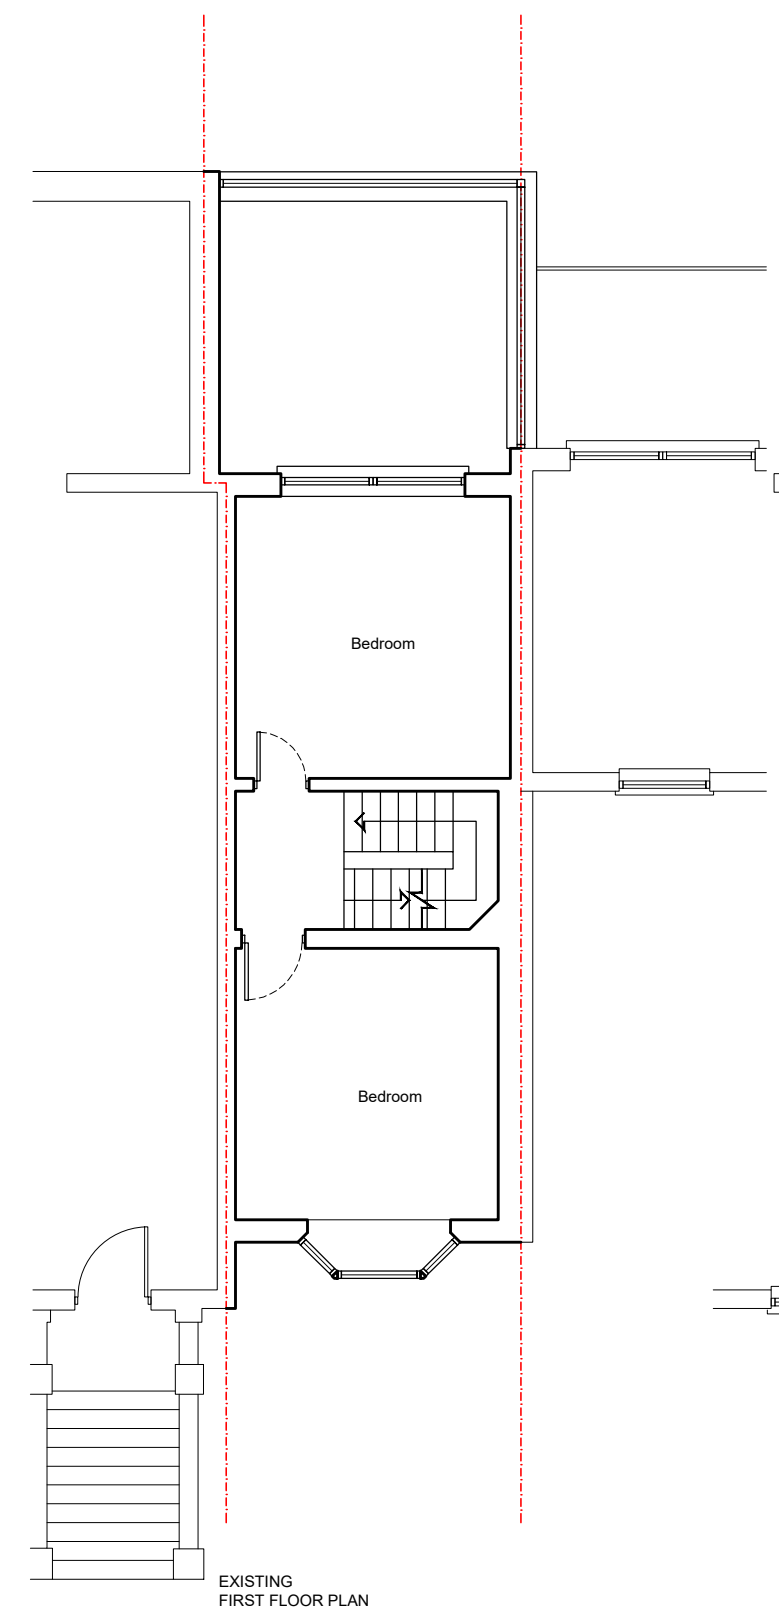


FOR CONSTRUCTION PURPOSES DO NOT SCALE FROM THIS DRAWING.
 ALL DIMENSIONS TO BE CHECKED ON SITE. ANY DISCREPANCIES MUST BE
 REPORTED TO THE ARCHITECT FOR VERIFICATION PRIOR TO
 COMMENCEMENT OF THE EFFECTED WORKS. IF IN DOUBT ASK. THIS
 DRAWING IS COPYRIGHT.

Rev No	Date	Revision note
P1	06th Mar '23	PRELIMINARY ISSUE

A
B
C
D
E
F

A
B
C
D
E
F

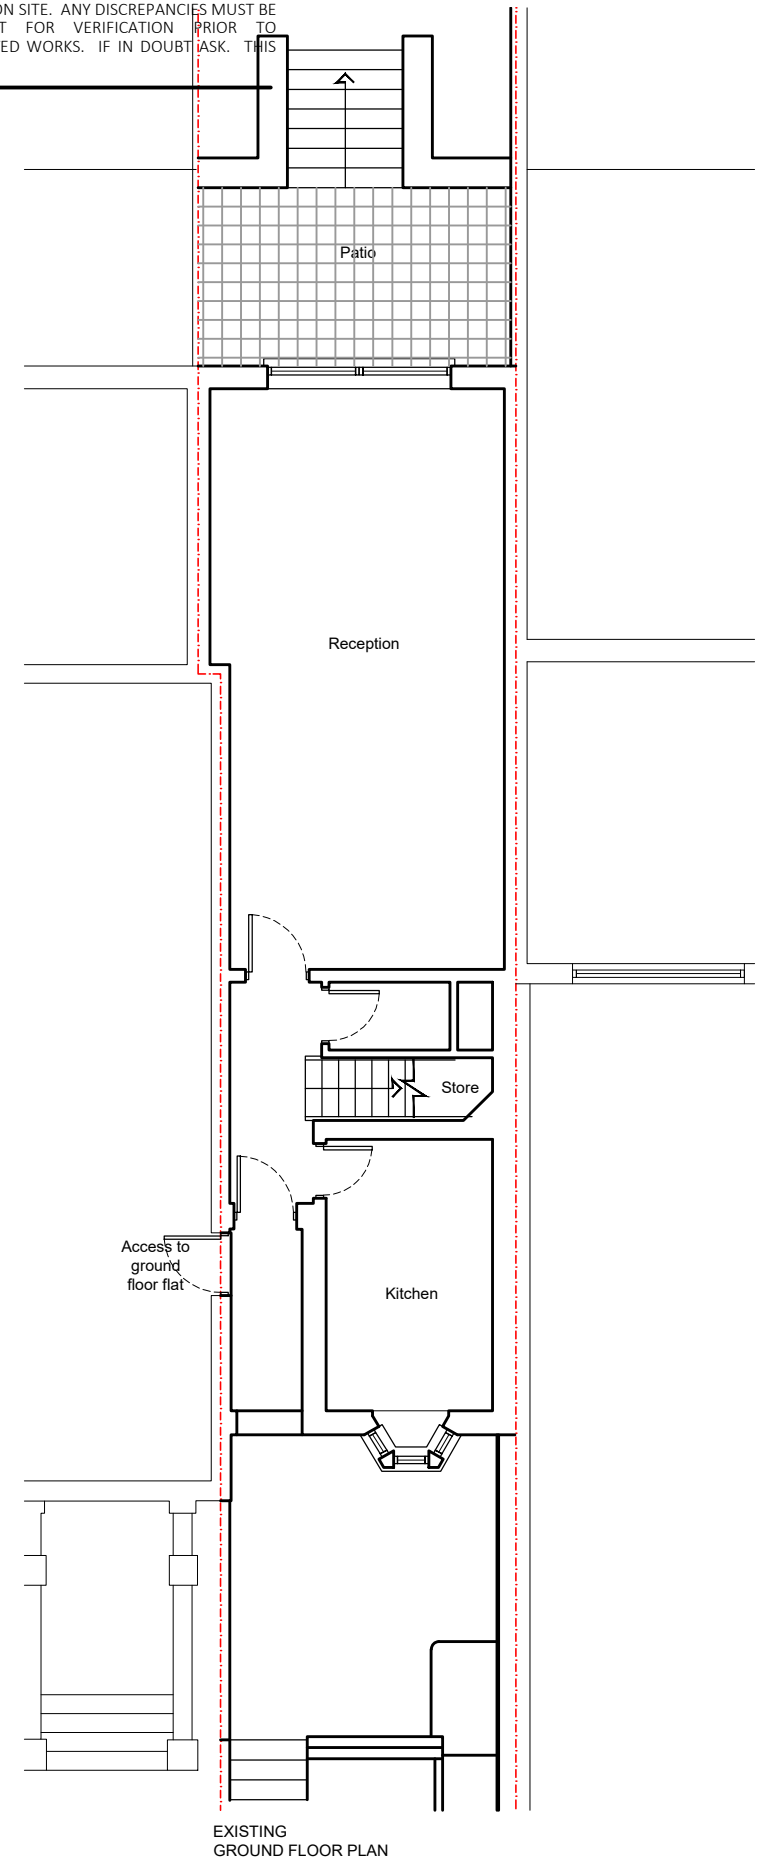

BROOK HOUSE
 54A COWLEY MILL ROAD
 UXBRIDGE UB8 2FX
 TEL: (01895) 272 446
 FAX: (01895) 272 483
 EMAIL: admin@jpbarchitects.co.uk

JOB TITLE		
The Coach House 17 Parkhill Road London NW3 2YH		
DRG TITLE		
Existing Floor plans		
SCALE	DATE	
1:100@A3	Mar '23	
JOB NO.	DRG NO.	REV
11247	110	P1