

- This drawing is not for construction and for information purposes only.  
 - All dimensions to be confirmed on site.  
 - All discrepancies to be reported to the contract administrator.


NOTES:



**EXISTING BLOCK PLAN**  
 Scale 1:1250 @ A1

**KEY:**  
 [Solid line] = Existing Wall (Retained)  
 [Dashed line] = Existing Wall (Removed)  
 [Hatched area] = New Internal / External Wall


REVISIONS:

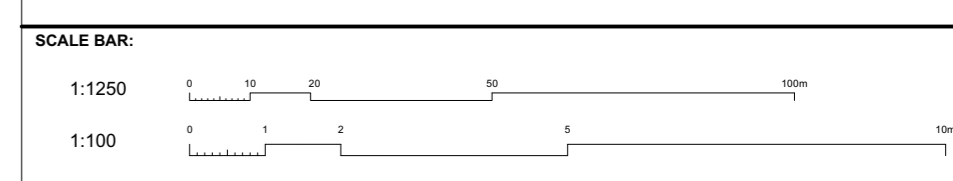


<b>PROJECT:</b> Rear extension and internal alterations	<b>WORK STAGE:</b> 3 - Planning
	<b>JOB NO:</b> 2210A
	<b>DATE:</b> 20.04.2023
<b>CLIENT:</b> Dana Massey & Claire McGowan 35 Chalton Street, London, NW1 1JD	<b>DRAWN BY:</b> HA
	<b>CHECKED BY:</b> AP
	<b>SCALE:</b> 1:100 @ A1
<b>DRAWING TITLE:</b> Existing Floor Plans	<b>DRAWING NO:</b> PL_E100
	<b>REVISION NO:</b>
	<b>ISSUE TO:</b>

**ashton porter**  
 architects  
 algal ashton UCL Dip Arch  
 andrew porter UCL Dip Arch RIBA


11 second avenue  
 bush hill park  
 e n f i e l d  
 m i d d l e s e x e n 1 1 3 t  
 t: 020 8372 1619

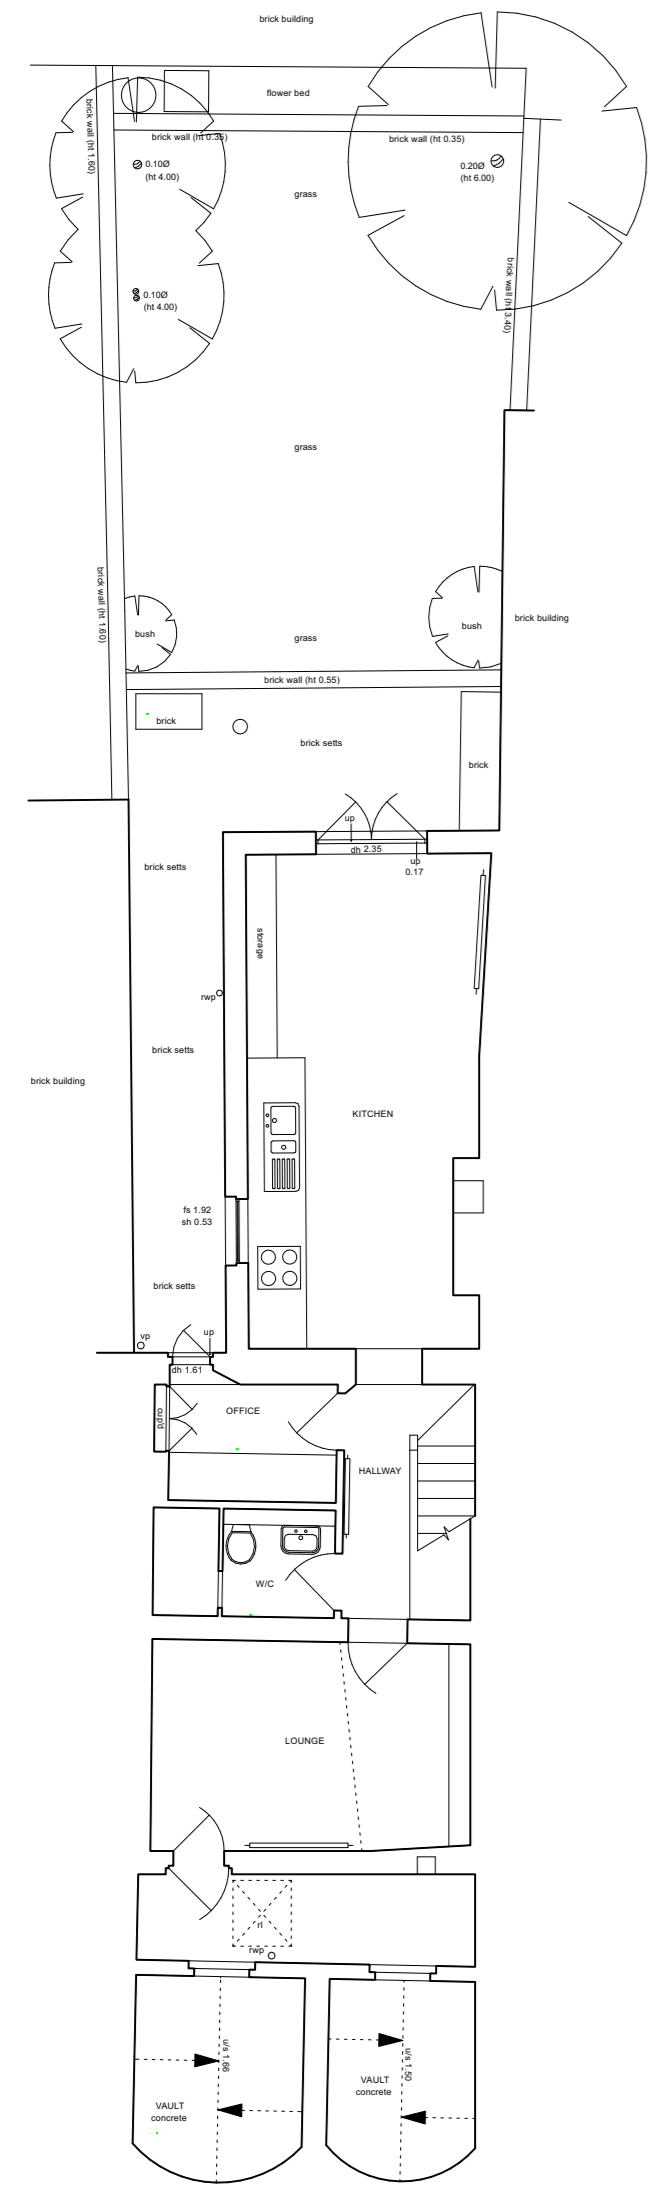


**EXISTING BASEMENT PLAN**  
 SCALE 1:100 @ A1

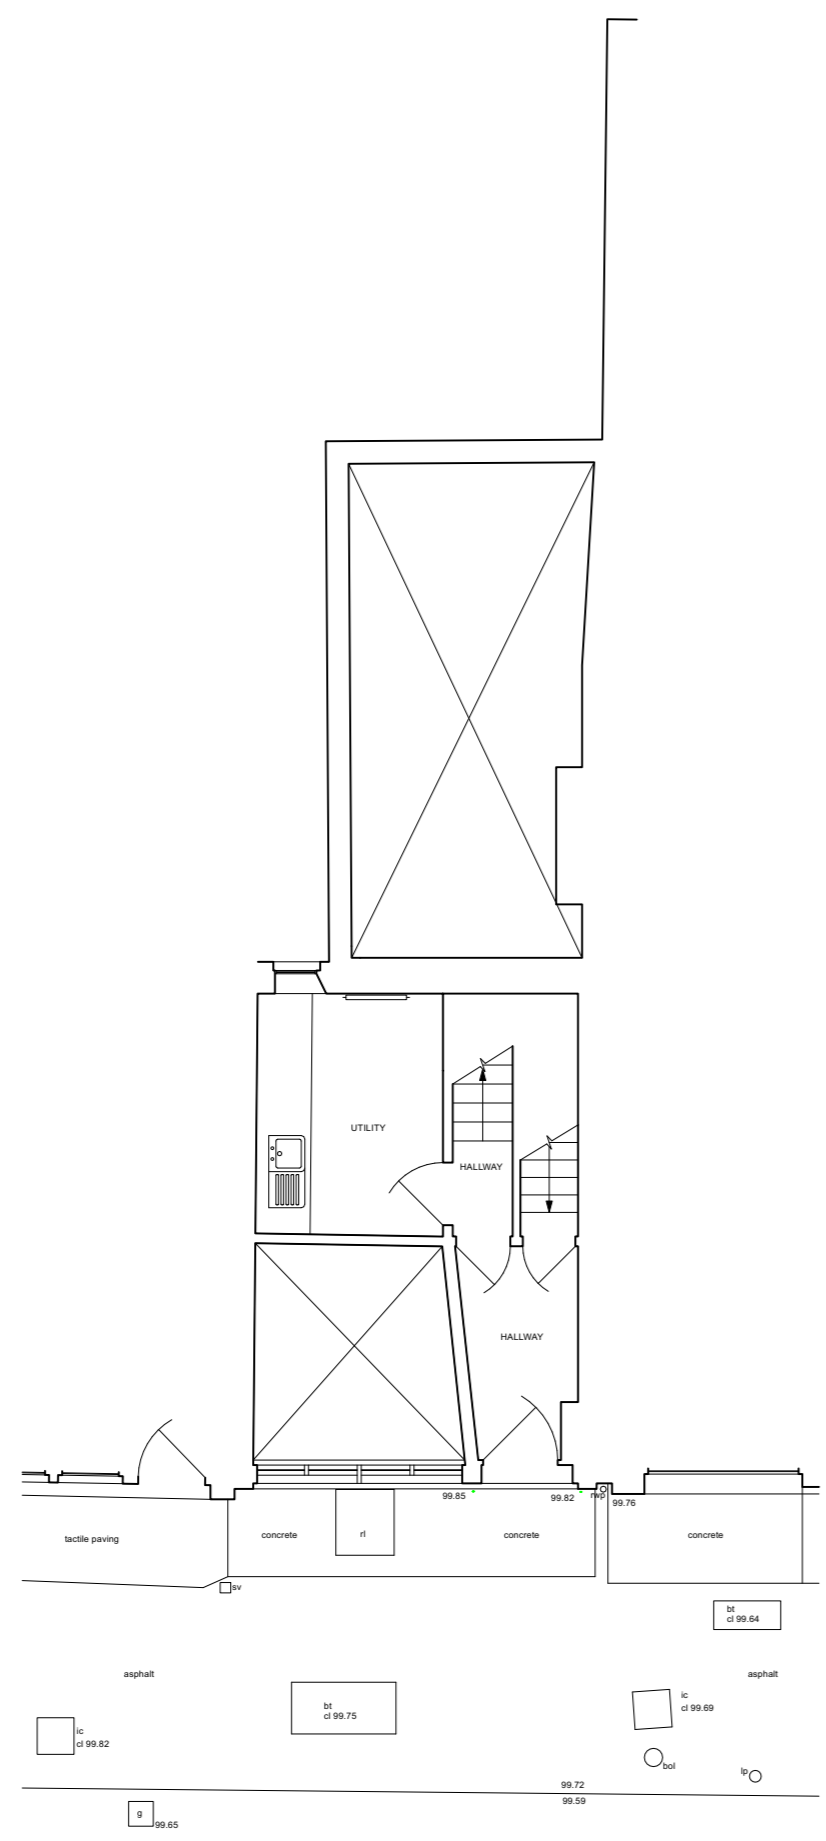


**EXISTING GROUND FLOOR PLAN**  
 SCALE 1:100 @ A1

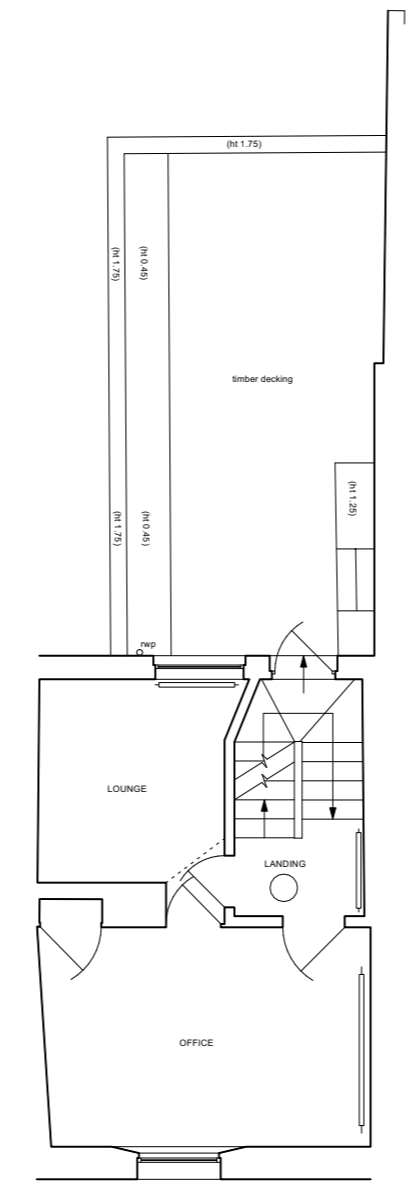

**EXISTING FIRST FLOOR PLAN**  
 SCALE 1:100 @ A1

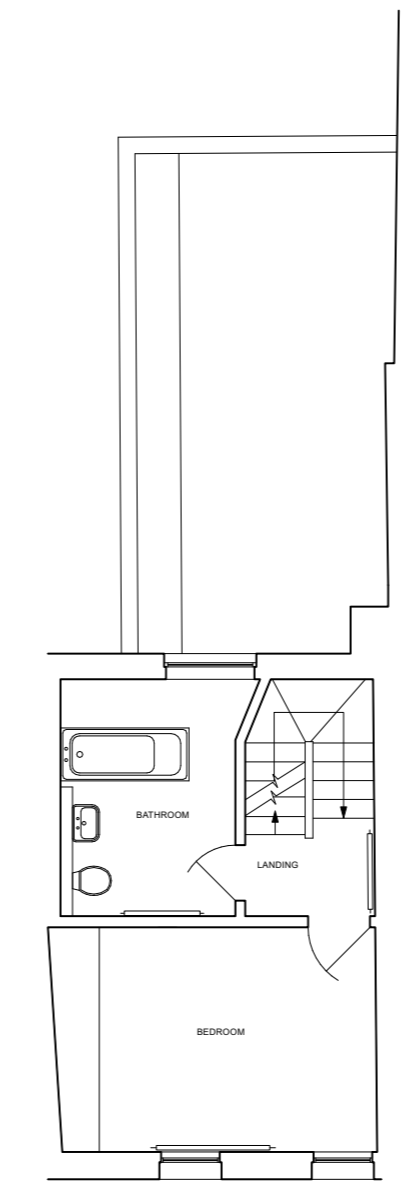

**EXISTING SECOND FLOOR PLAN**  
 SCALE 1:100 @ A1

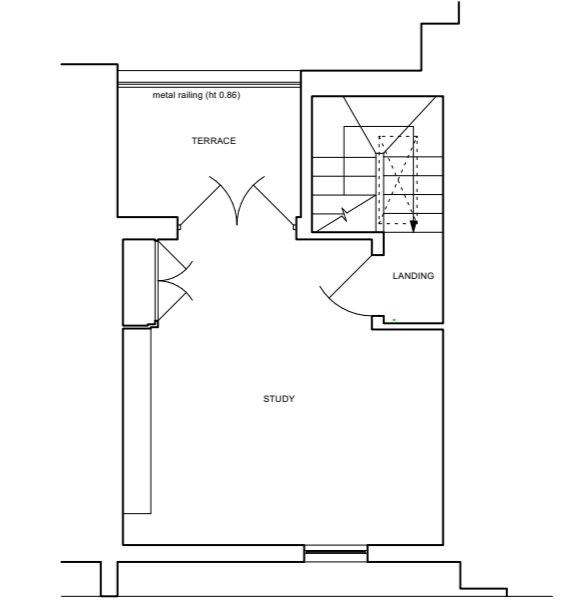

**EXISTING THIRD FLOOR PLAN**  
 SCALE 1:100 @ A1