



Existing dormer window looking towards rear garden.




Existing dormer window looking rear towards party wall


ALL DIMENSIONS AND LEVELS TO BE CHECKED ON SITE BEFORE COMMENCING WORK. ANY DISCREPANCIES SHALL BE IMMEDIATELY NOTIFIED TO THE ARCHITECT IN WRITING. DO NOT SCALE FROM THIS DRAWING. USE FIGURED DIMENSIONS ONLY. IF IN DOUBT CONSULT THE ARCHITECT.
© GODDARD MANTON LIMITED

GENERAL NOTES:

1 NOTE TEXT - borders will not plot

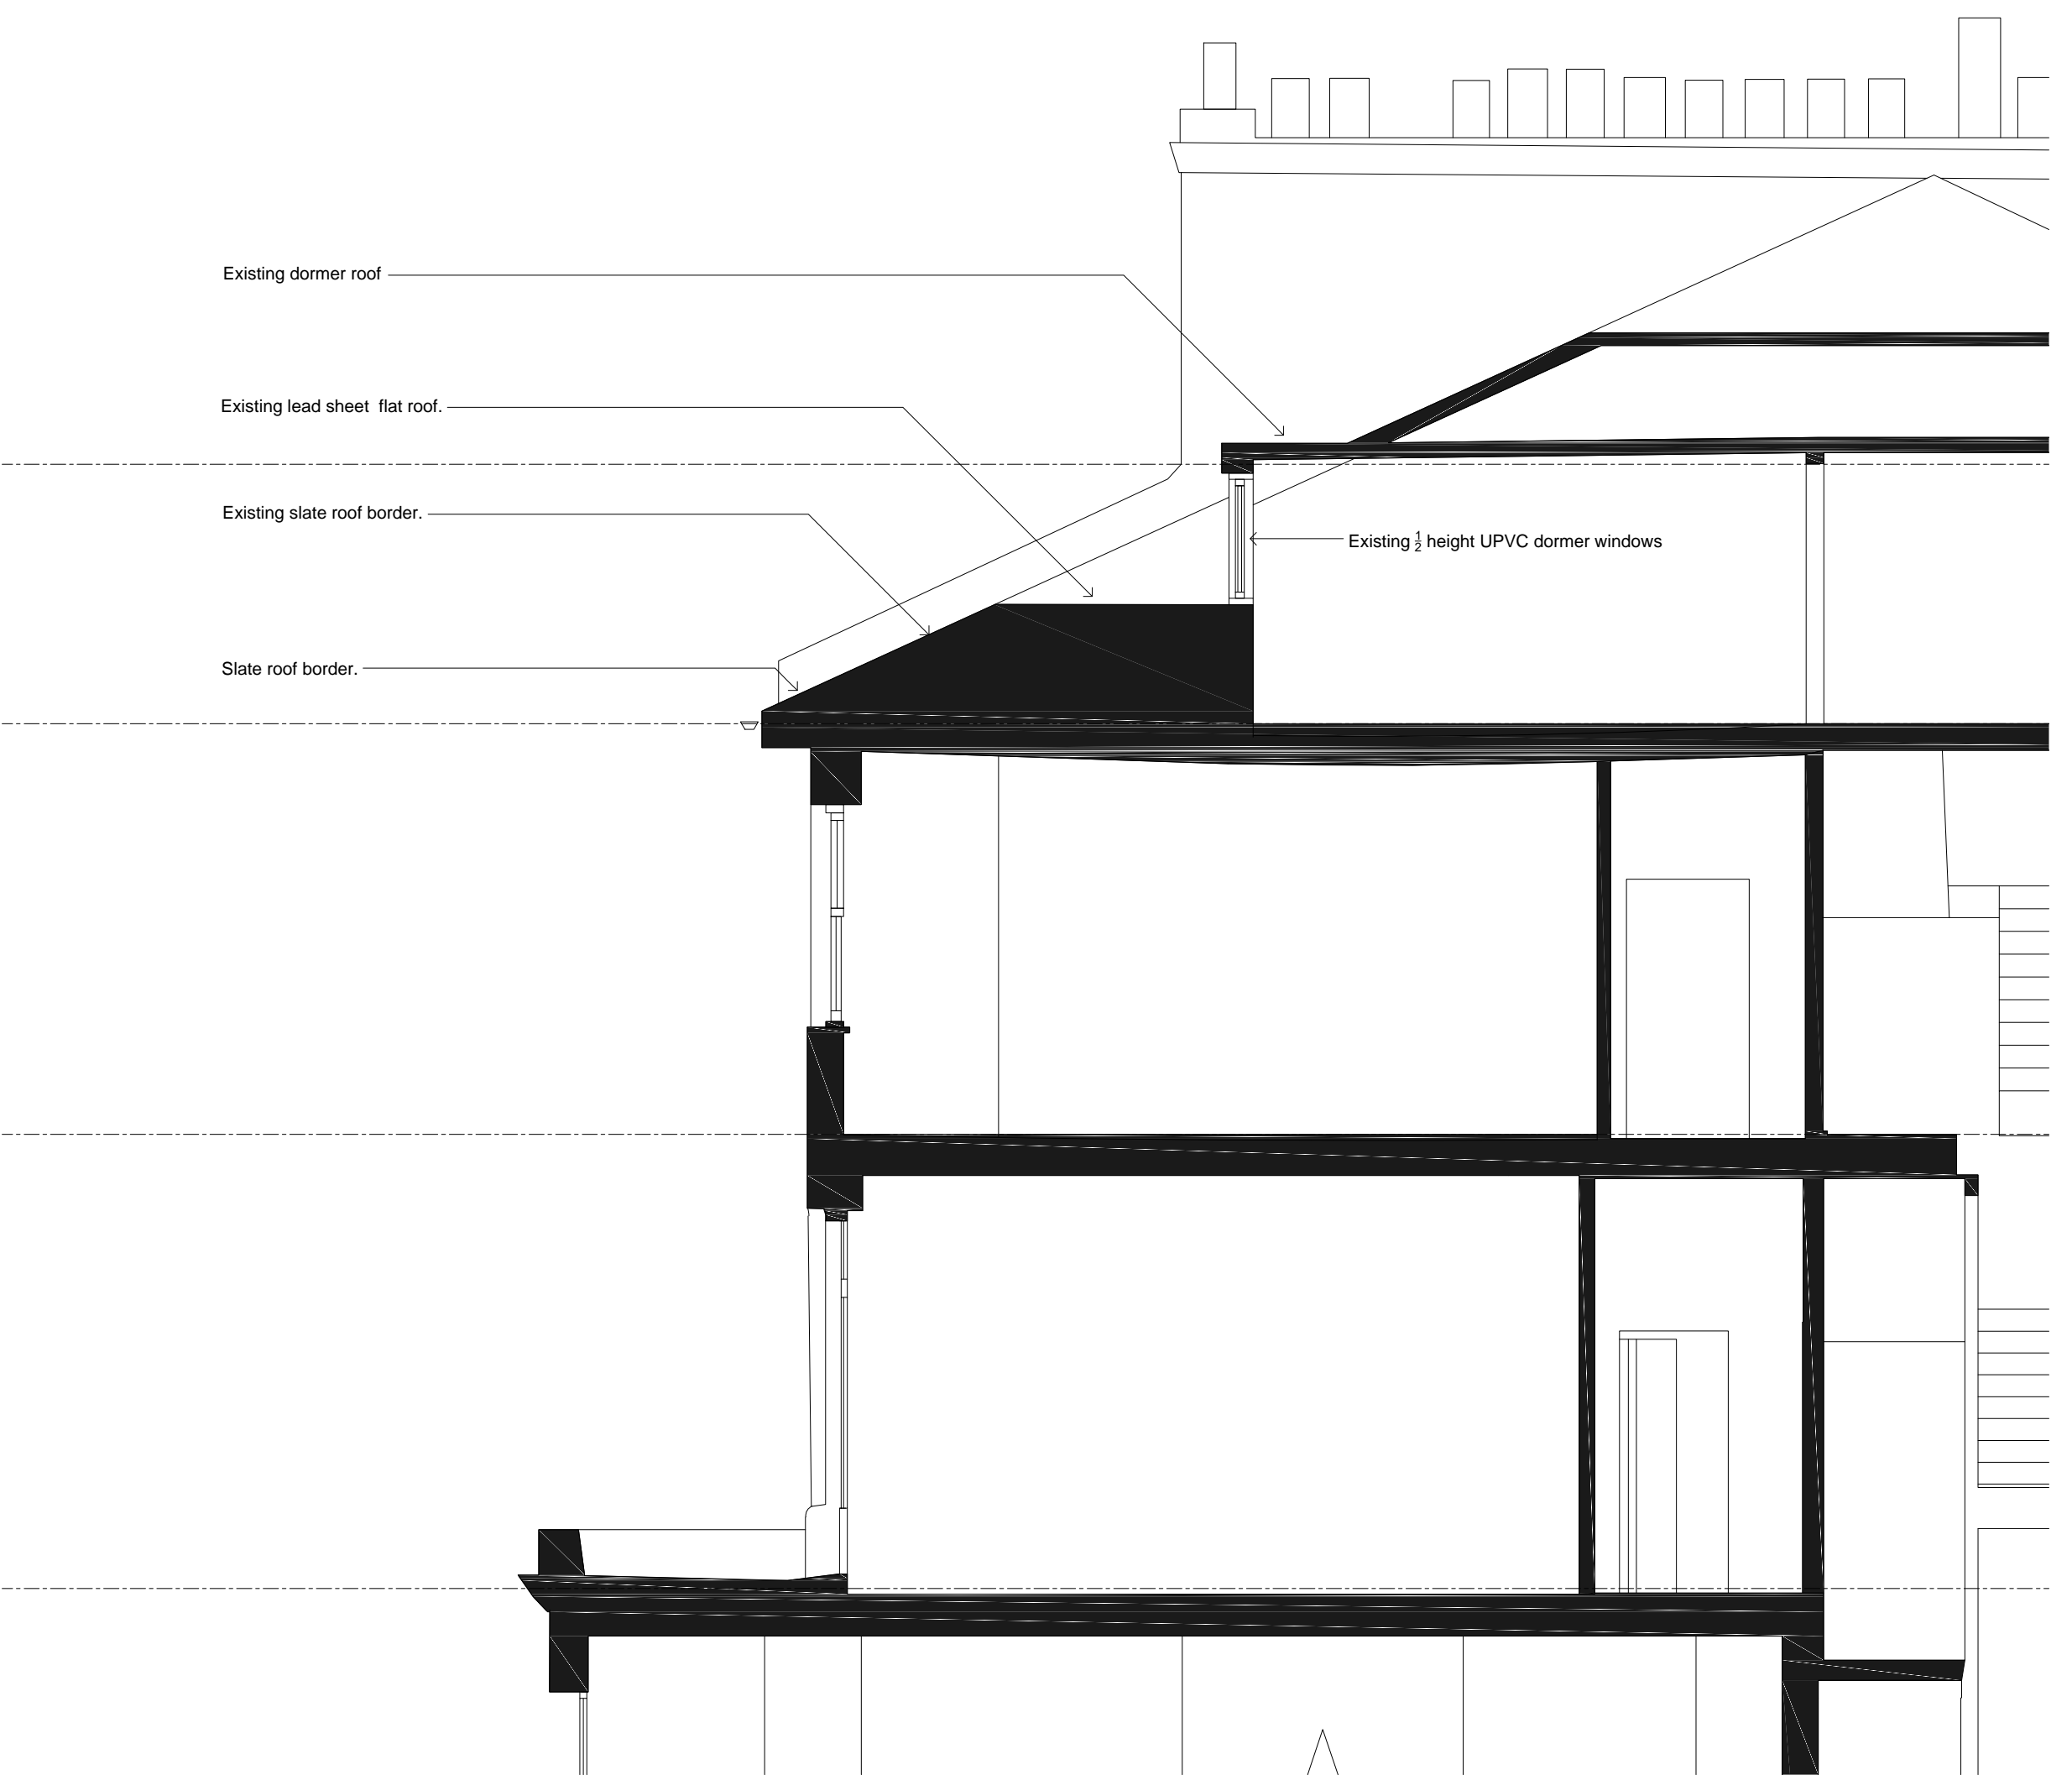

1 EXISTING Rear roof Section
PL 20 SCALE 1:50

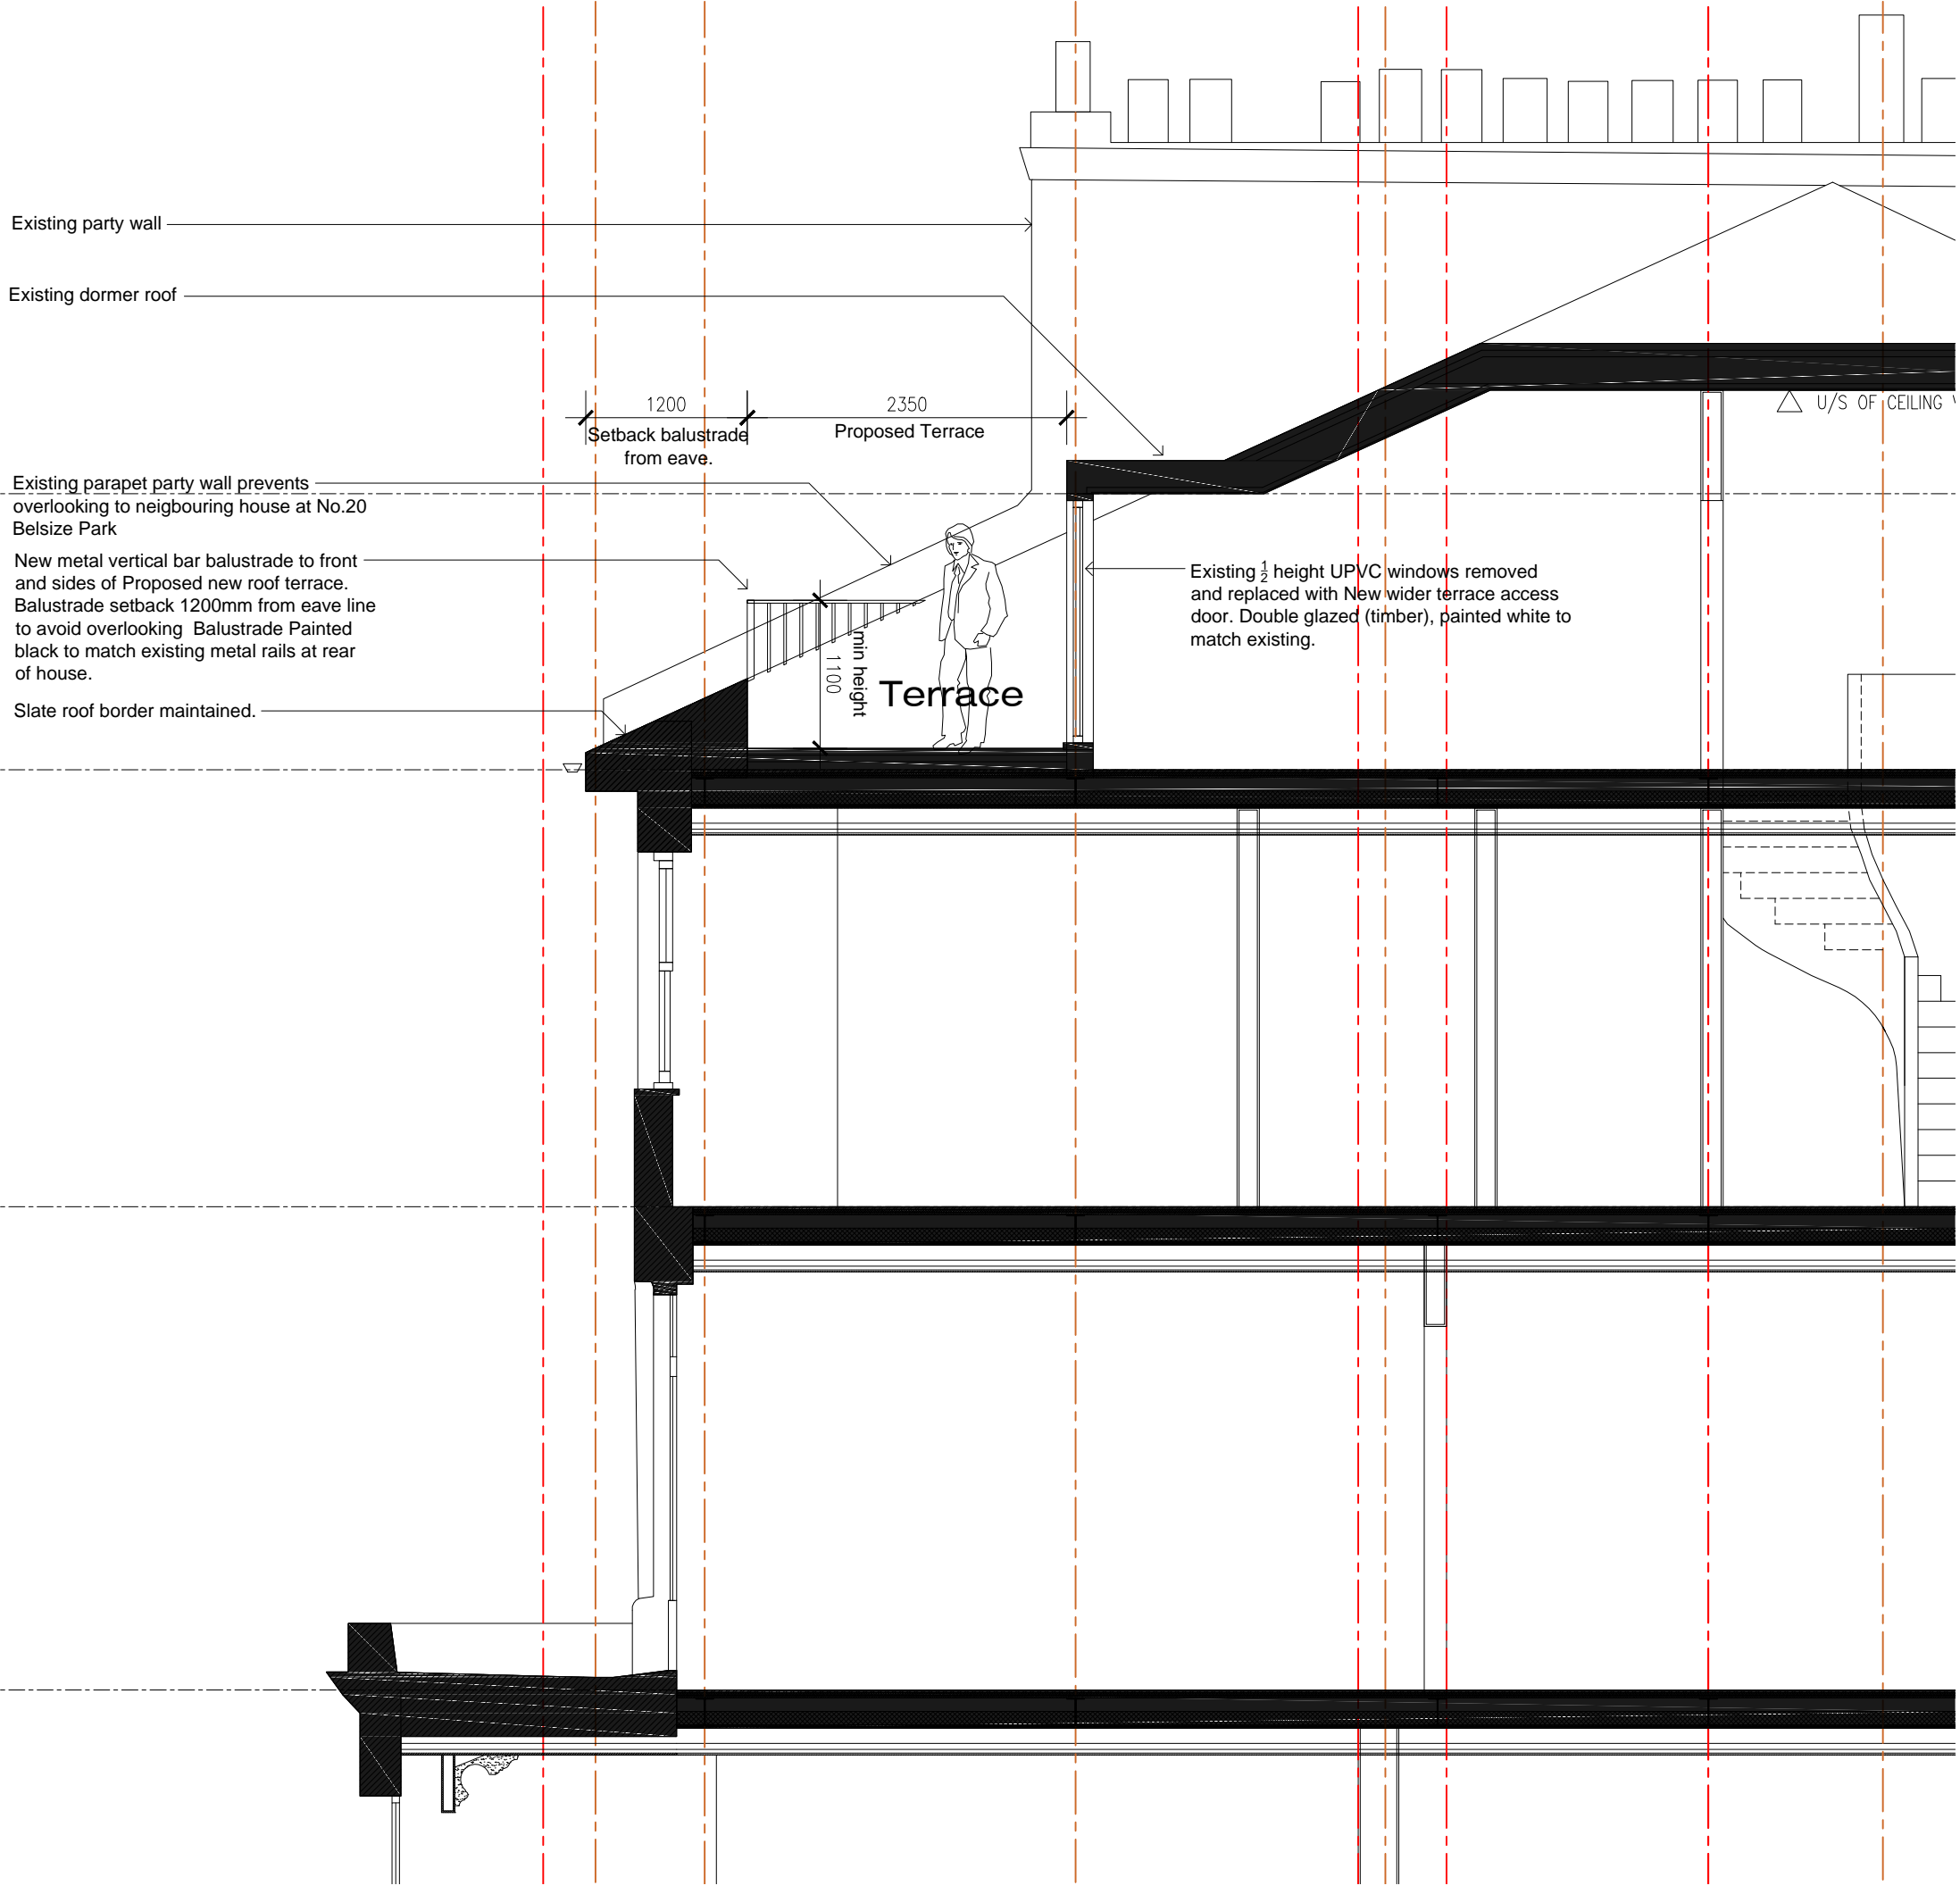

2 PROPOSED Rear roof Section
PL 20 SCALE 1:50

A	21/04/2023	ISSUED FOR INFORMATION	LF
REV	DATE	AMENDMENT	BY
####			

Key Plan
BELSIZE PARK

PROJECT:
House Conversion
21 Belsize Park
London NW3 4DU

TITLE:
P L A N N I N G
Lower Ground Floor Plans
Existing and Proposed

Goddard Manton Architects
1 Bury St London NW3 9PE
Telephone: 020 7287 3761
Fax: 020 7287 0229
Web: www.goddardmanton.com

Goddard Manton Limited
Registered in England No. 2264820
Registered Office The Oval 14 West Walk Leicester LE1 7HA

DRAWN:	CHECKED:	DATE:	SCALE:	# OF
LF	-	Apr-23	1:50	
PROJ No.:	DRAWING No.:	REV. No.:		
1081	PL-20	A		