



The contractor must check dimensions on site. Only figured dimensions to be worked from.

Any discrepancies must be reported to the architect before proceeding


DRAWING CONVENTIONS:

For ease of reading, View Tags (Elevation, Section markers etc.) indicate last 4 digits of Document no. only

NOTES:

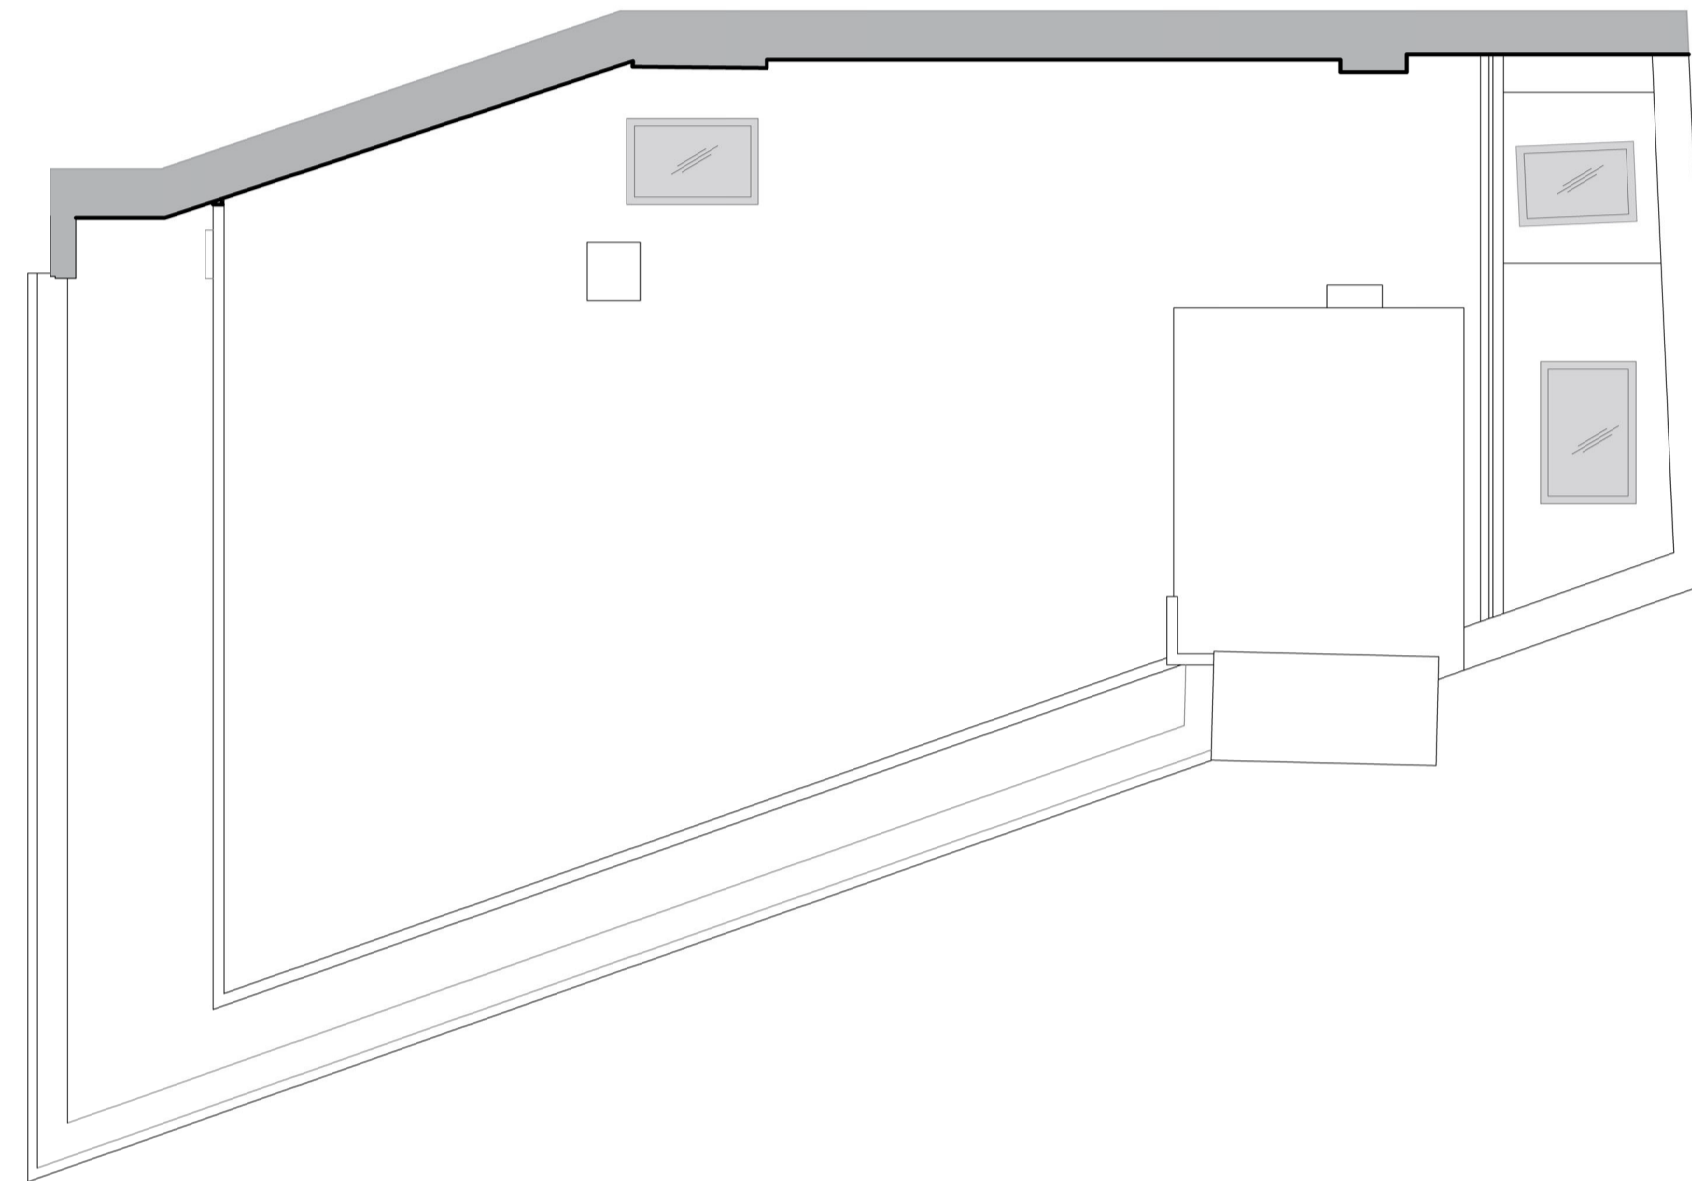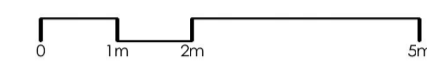

2 Existing Roof Plan  
1 : 100

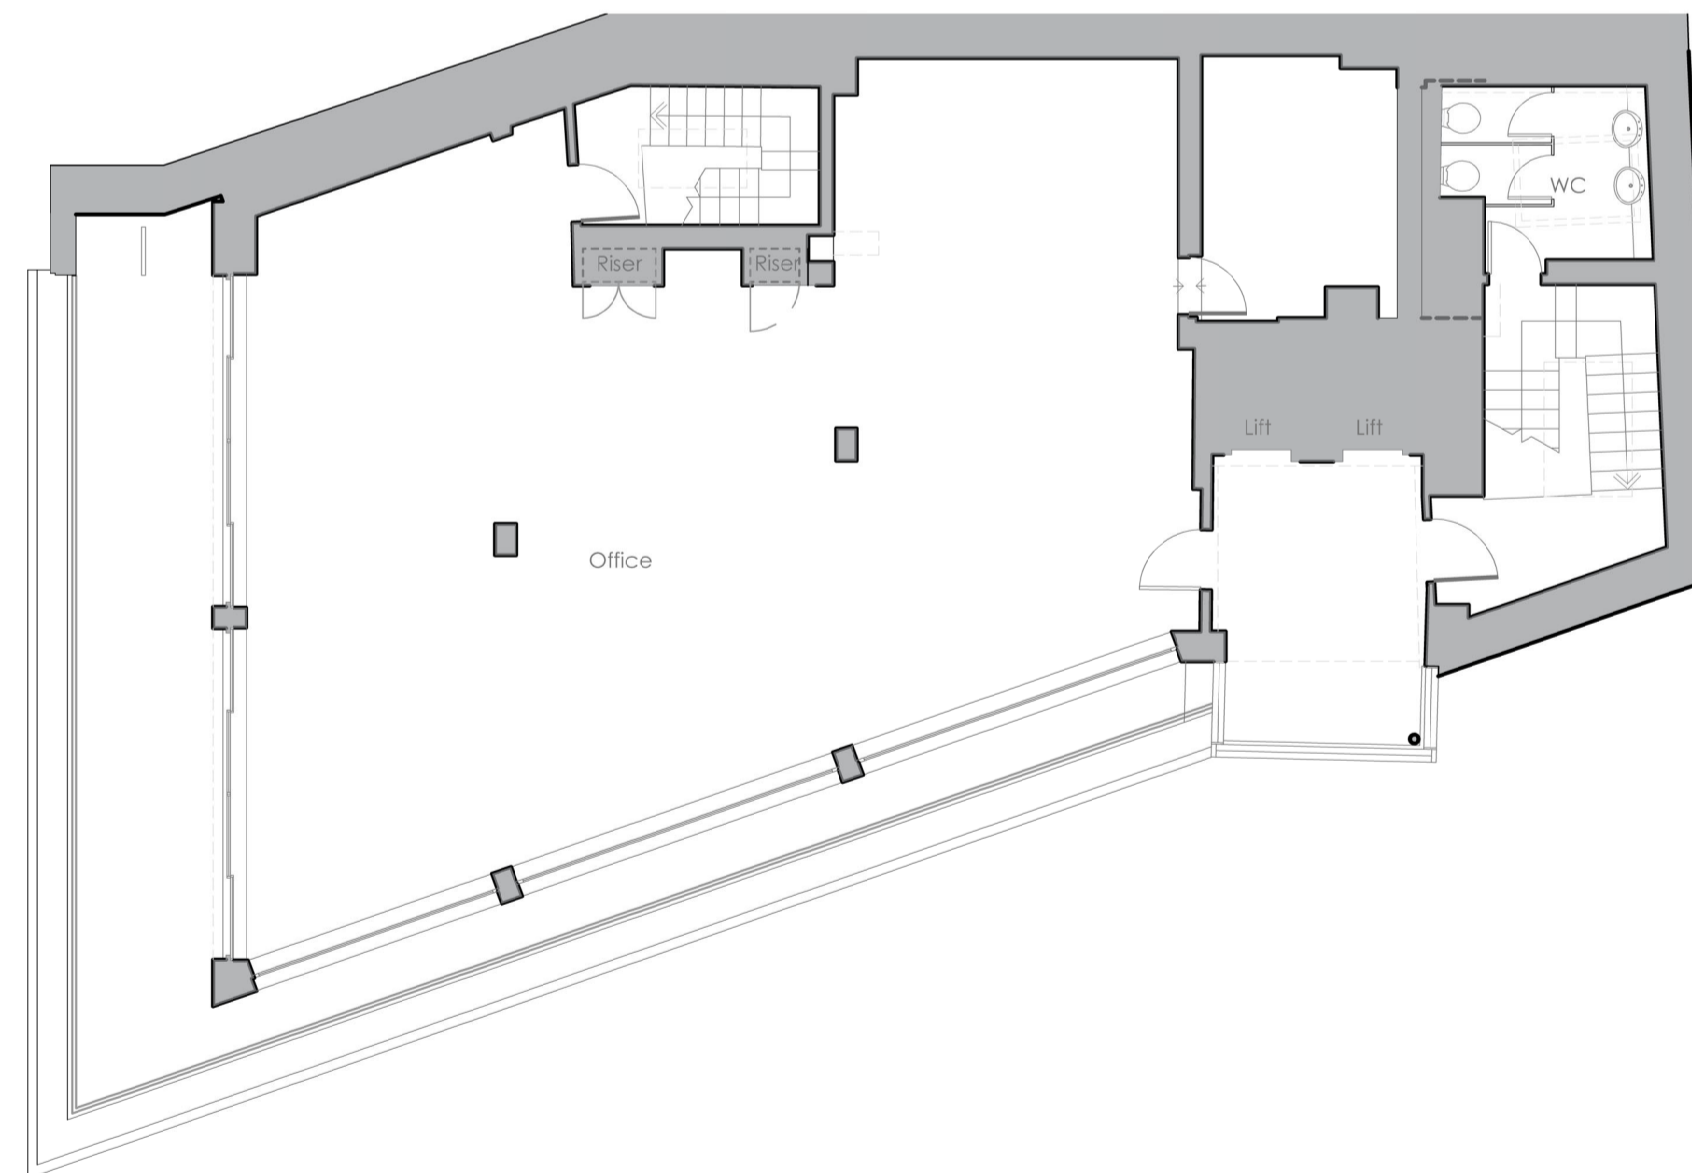

1 Existing Seventh Floor Plan  
1 : 100

A	Planning Issue	24.02.2023	GTH
Rev.	Description	Date	Checked by

REVISIONS

**GTH** / architects

PROJECT TITLE:  
New Oxford Street

DOCUMENT TITLE:  
Existing Plans

DRAWING NO.: 155-GTH-01-ZZ-DR-A-41221 | STATUS: P1 | REVISION: A | SCALE @ A1: 1:100

FIRST ISSUE DATE:  
21/12/22

This drawing is © copyright by Richard Hopkinson Architects and Platform 5 Architects LLP