



- Solid black hatch denotes new proposed stone/render wall


- Blue dashed line denotes demolished walls and structure

- Solid grey hatch denotes existing retained walls and structure

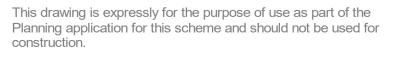

key plan

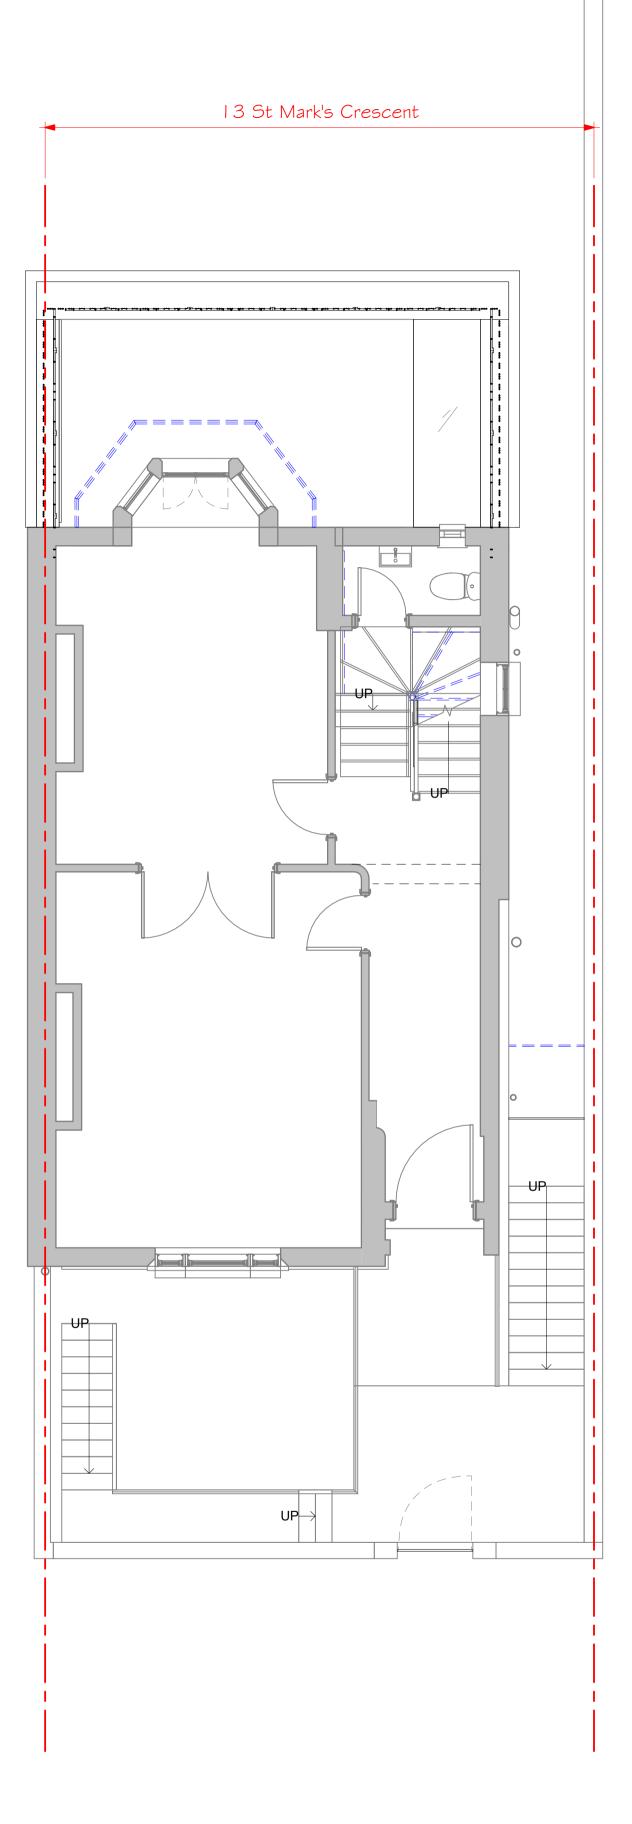

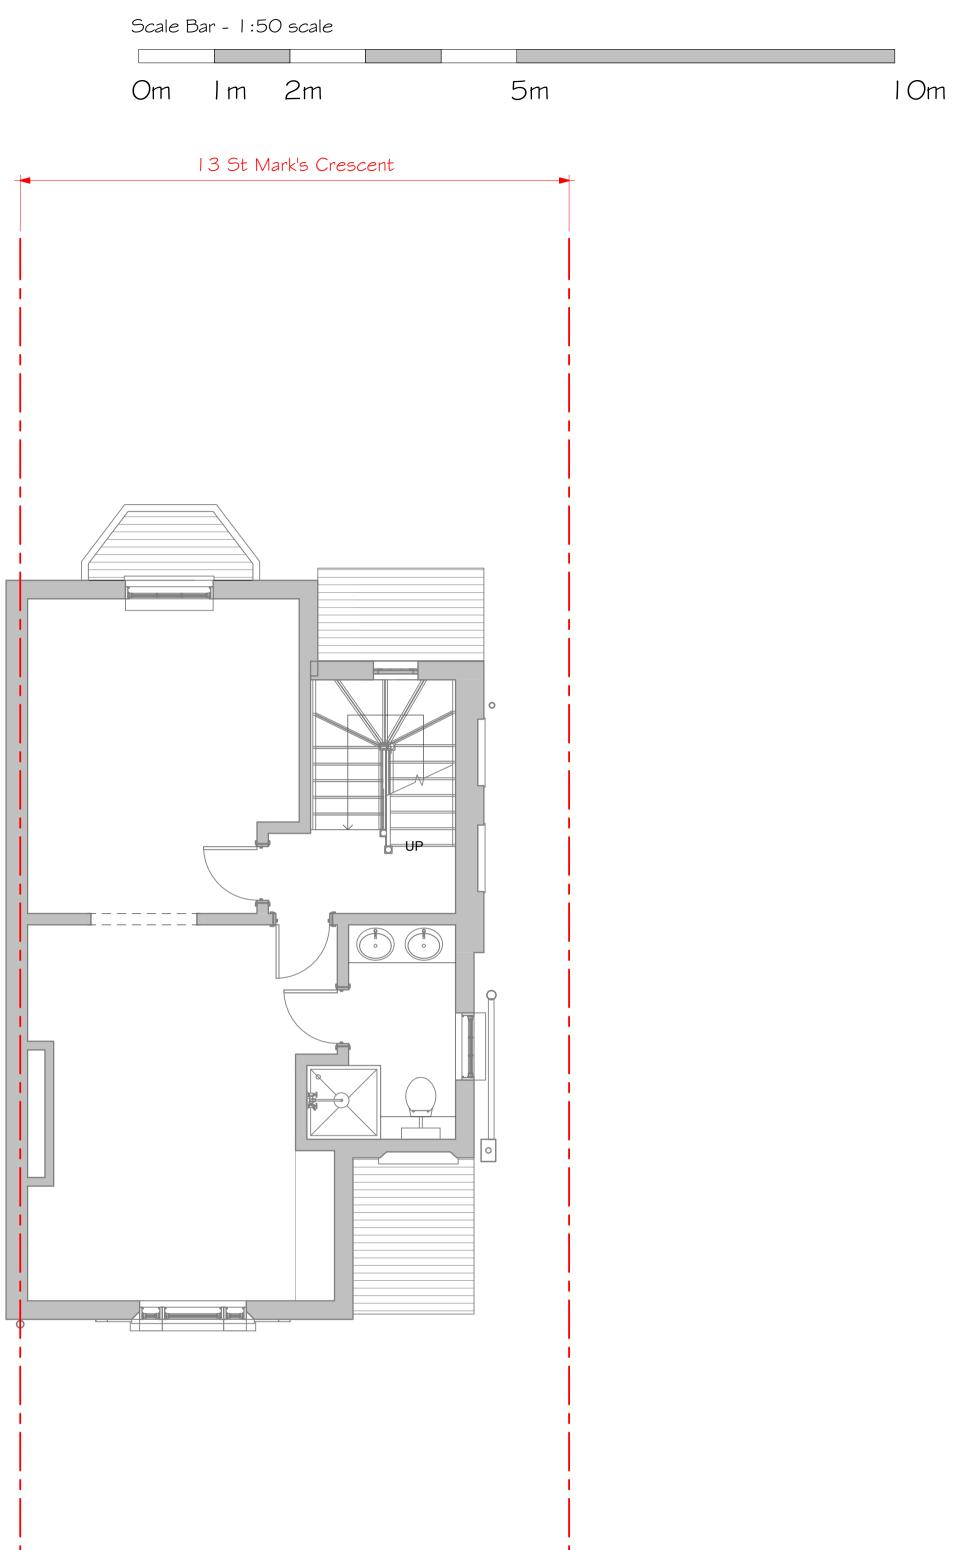



3 Proposed First Floor Plan 1 : 50

chkd MW

13 St Mark's Crescent project Proposed Floor Plans Sheet 1 title 11/10/2022 date drawn by PL checked by MW

drawing status scale drawing no client ref.

Planning 1:50 @A1 565 P12 526

STYLUS | ARCHITECTS ARCHITECTURE · MASTERPLANNING · INTERIOR DESIGN

76 White Hart Lane · Barnes · London · SW13 OPZ Email: info@stylusarchitects.co.uk · www.stylusarchitects.co.uk