



Do not scale. All dimensions to be confirmed on site. Information contained in this drawing is the sole copyright of Orms designers + architects ltd and is not to be reproduced without permission.

Key Plan:

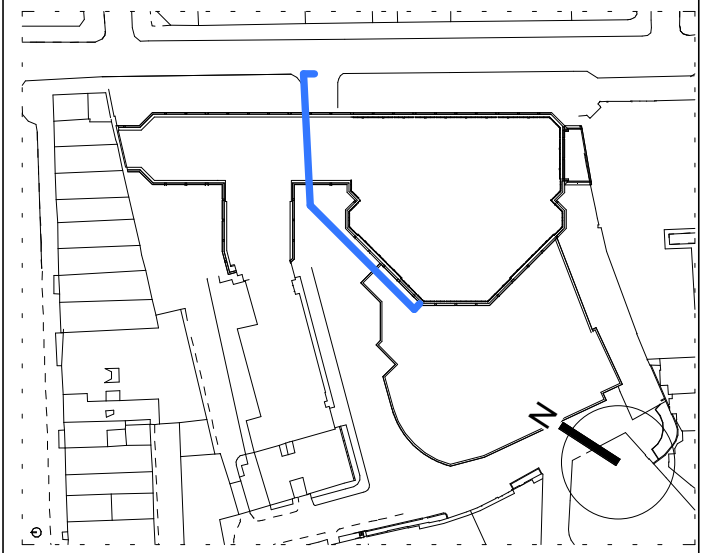

CDM risks relevant to this drawing:

Notes:

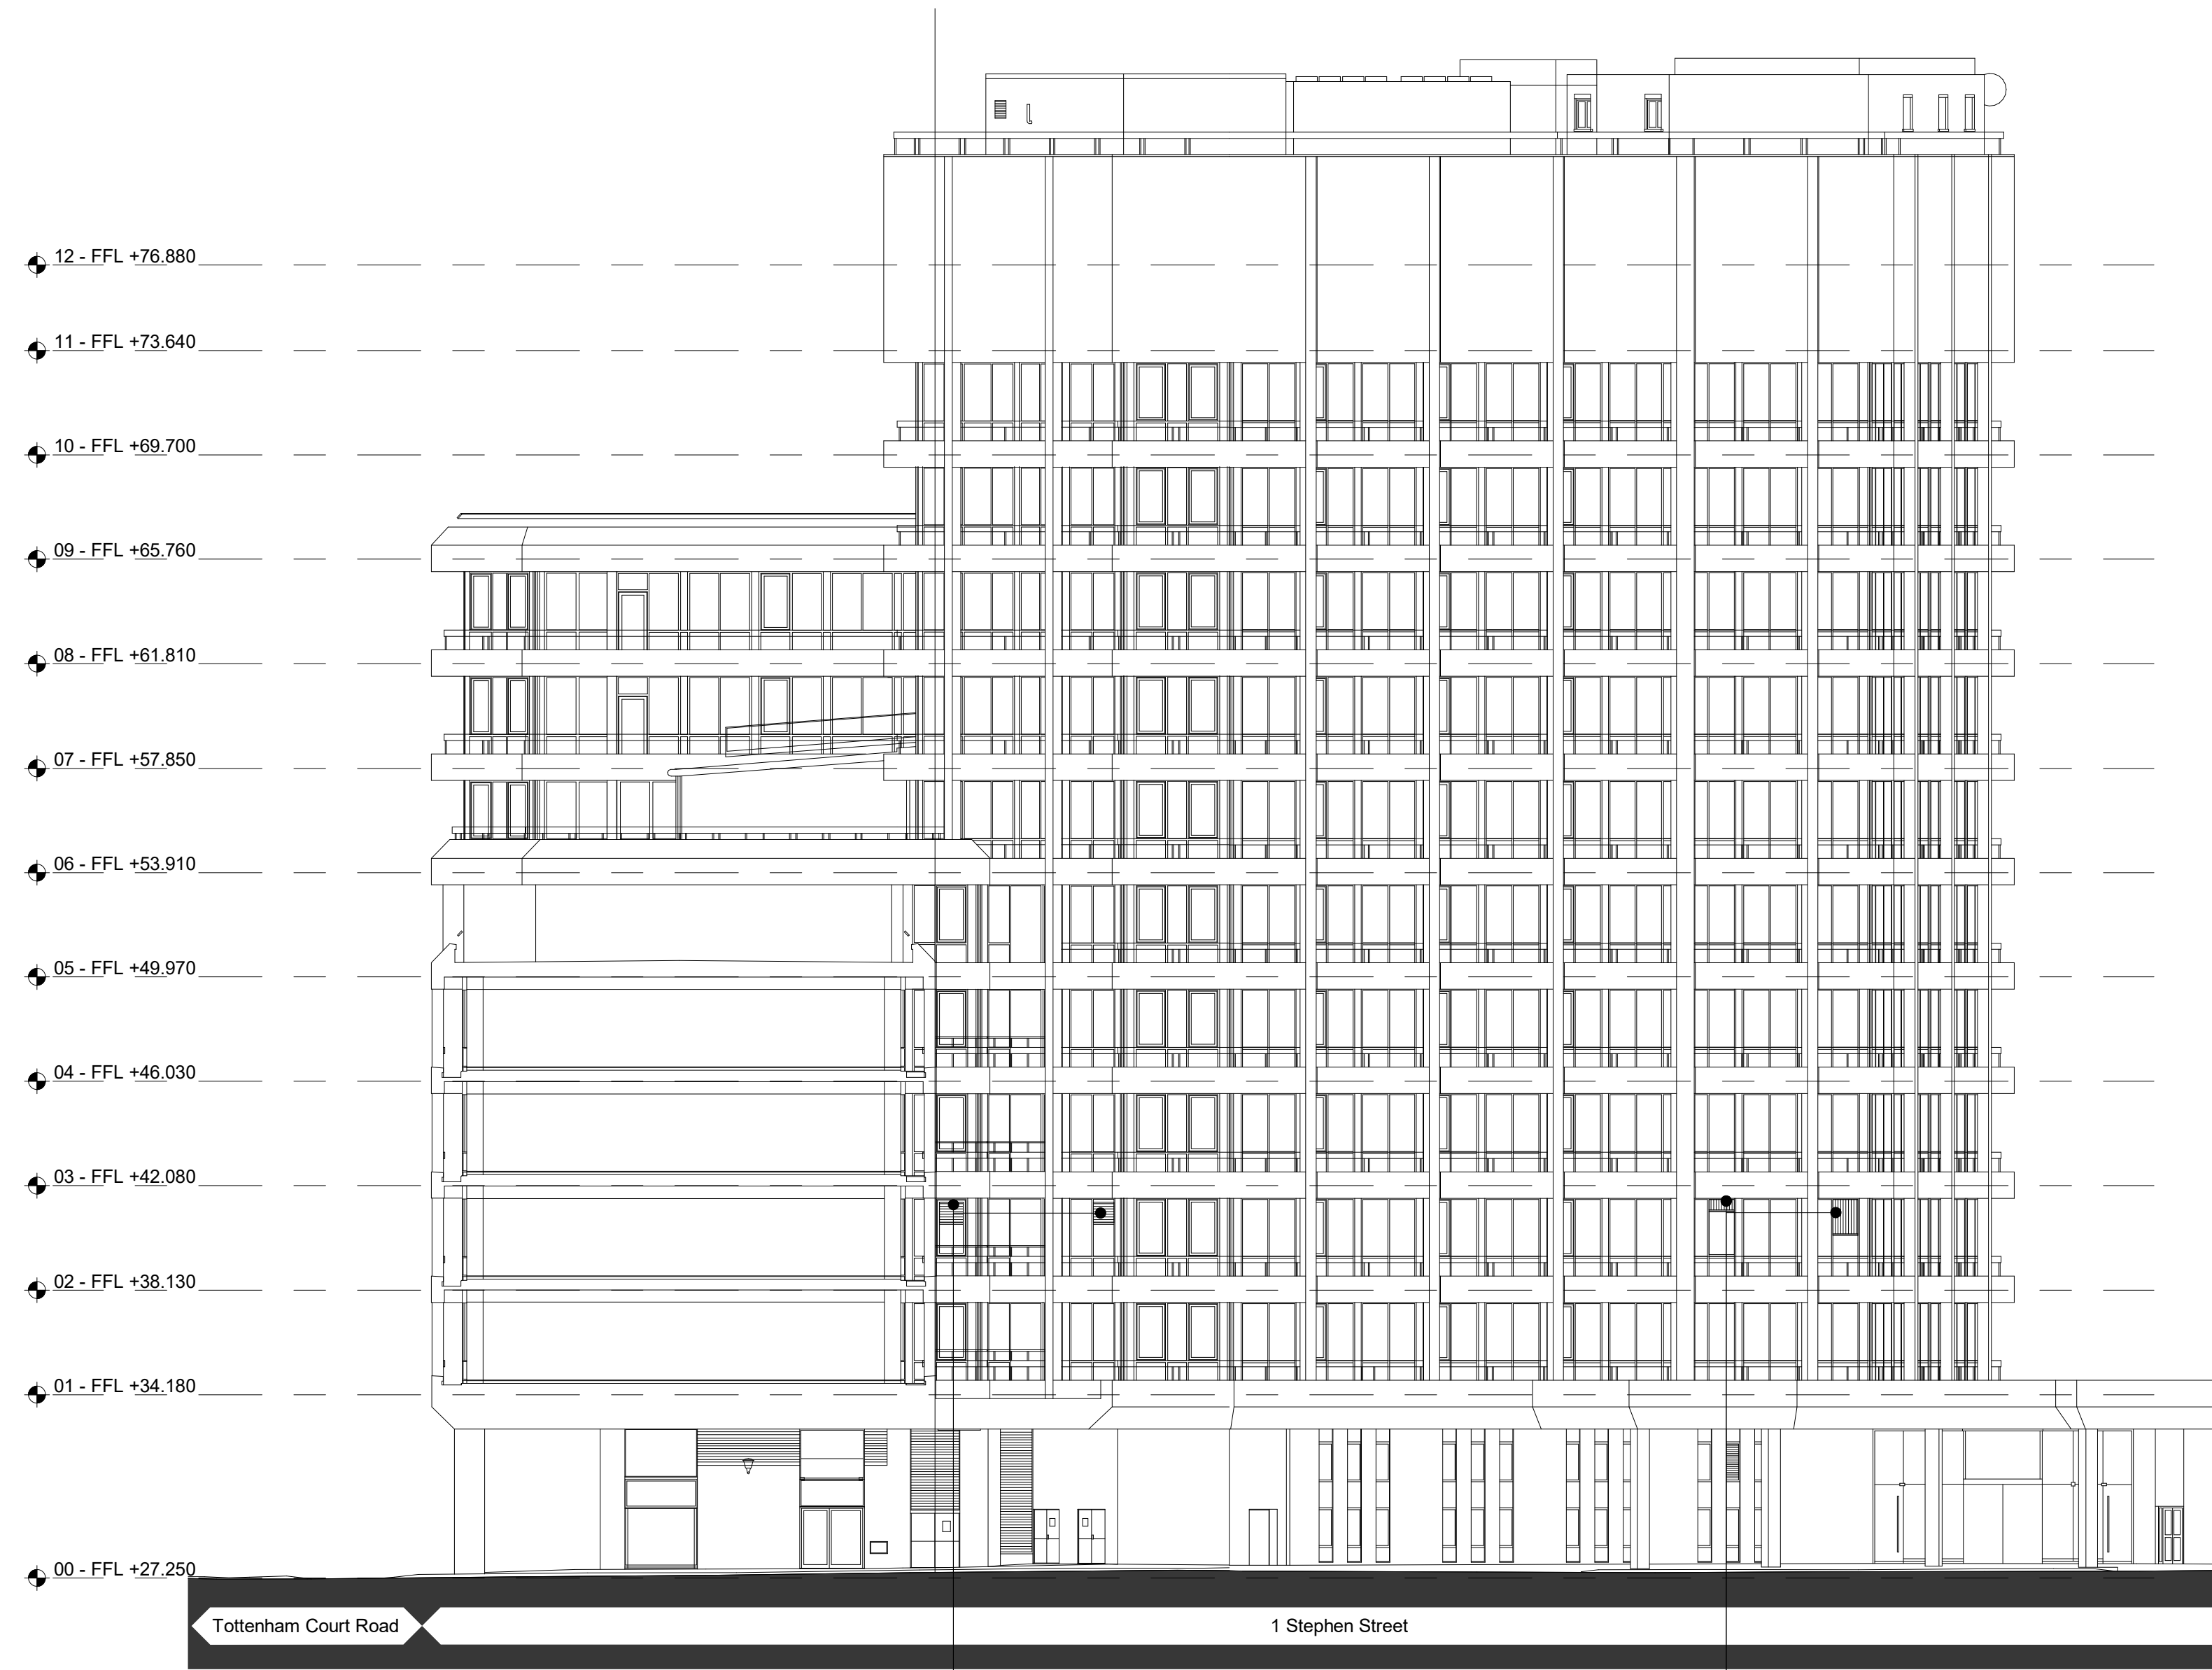

Proposed new louvres to serve new internal air handling units

Proposed new louvres to serve new internal air handling units (Also visible in SS2-ORM-01-SW-DR-A-12602)

1 Proposed North West Elevation - Planning
 Scale: 1 : 200

C01	23.02.28	Issued for Planning
C02	23.04.04	Issued for Planning
P01	22.12.12	Issued for Costing
P02	22.12.16	Issued for Planning Review
P03	23.02.13	Issued for Planning Review
Rev.	Date	Description

Issued for:
 A3 - PLANNING

Orms

1 Oliver's Yard
 55-71 City Road
 London
 EC1Y 1HQ
 0207 833 8533
 orms@orms.co.uk
 orms.co.uk

Project:
 Stephen Street Second Floor

Drawing title:
 Proposed
 Planning
 1 Stephen Street North West Elevation

Scale@A1 Project No.
 As indicated 2188

Drawing Number Rev.
 Project Originator Zone Location Type Role Number
 SS2-ORM-01-NW-DR-A-12601 C02

