



01 LOCATION PLAN  
SCALE 1:1250

REV.	DATE	DESCRIPTION	REV.	DATE	DESCRIPTION
-	18.01.2023	Issued for Planning			

NOTES:  
1. ALL DIMENSIONS IN MM  
2. THIS DRAWING TO BE READ IN CONJUNCTION WITH ALL RELEVANT CONTRACT DOCUMENTS  
3. THIS DRAWING TO BE READ IN CONJUNCTION WITH ALL ENGINEER'S DRAWINGS  
4. DO NOT SCALE FROM THIS DRAWING  
5. REPORT ANY ERRORS, CONTRADICTIONS, AND OMISSIONS TO THE ARCHITECT AS SOON AS POSSIBLE

KEY:  
— Curtilage of the Site



MATA  
ARCHITECTS

e: dan@mata-architects.co.uk  
t: 020 37948128

JOB NO: 22-009


SCALE: 1:1250 @A3

STATUS: PLANNING

DRAWING NAME: LOCATION PLAN

PROJECT NAME: 15 LINDFIELD GARDENS FLAT 5

DRAWING NO: P001/-

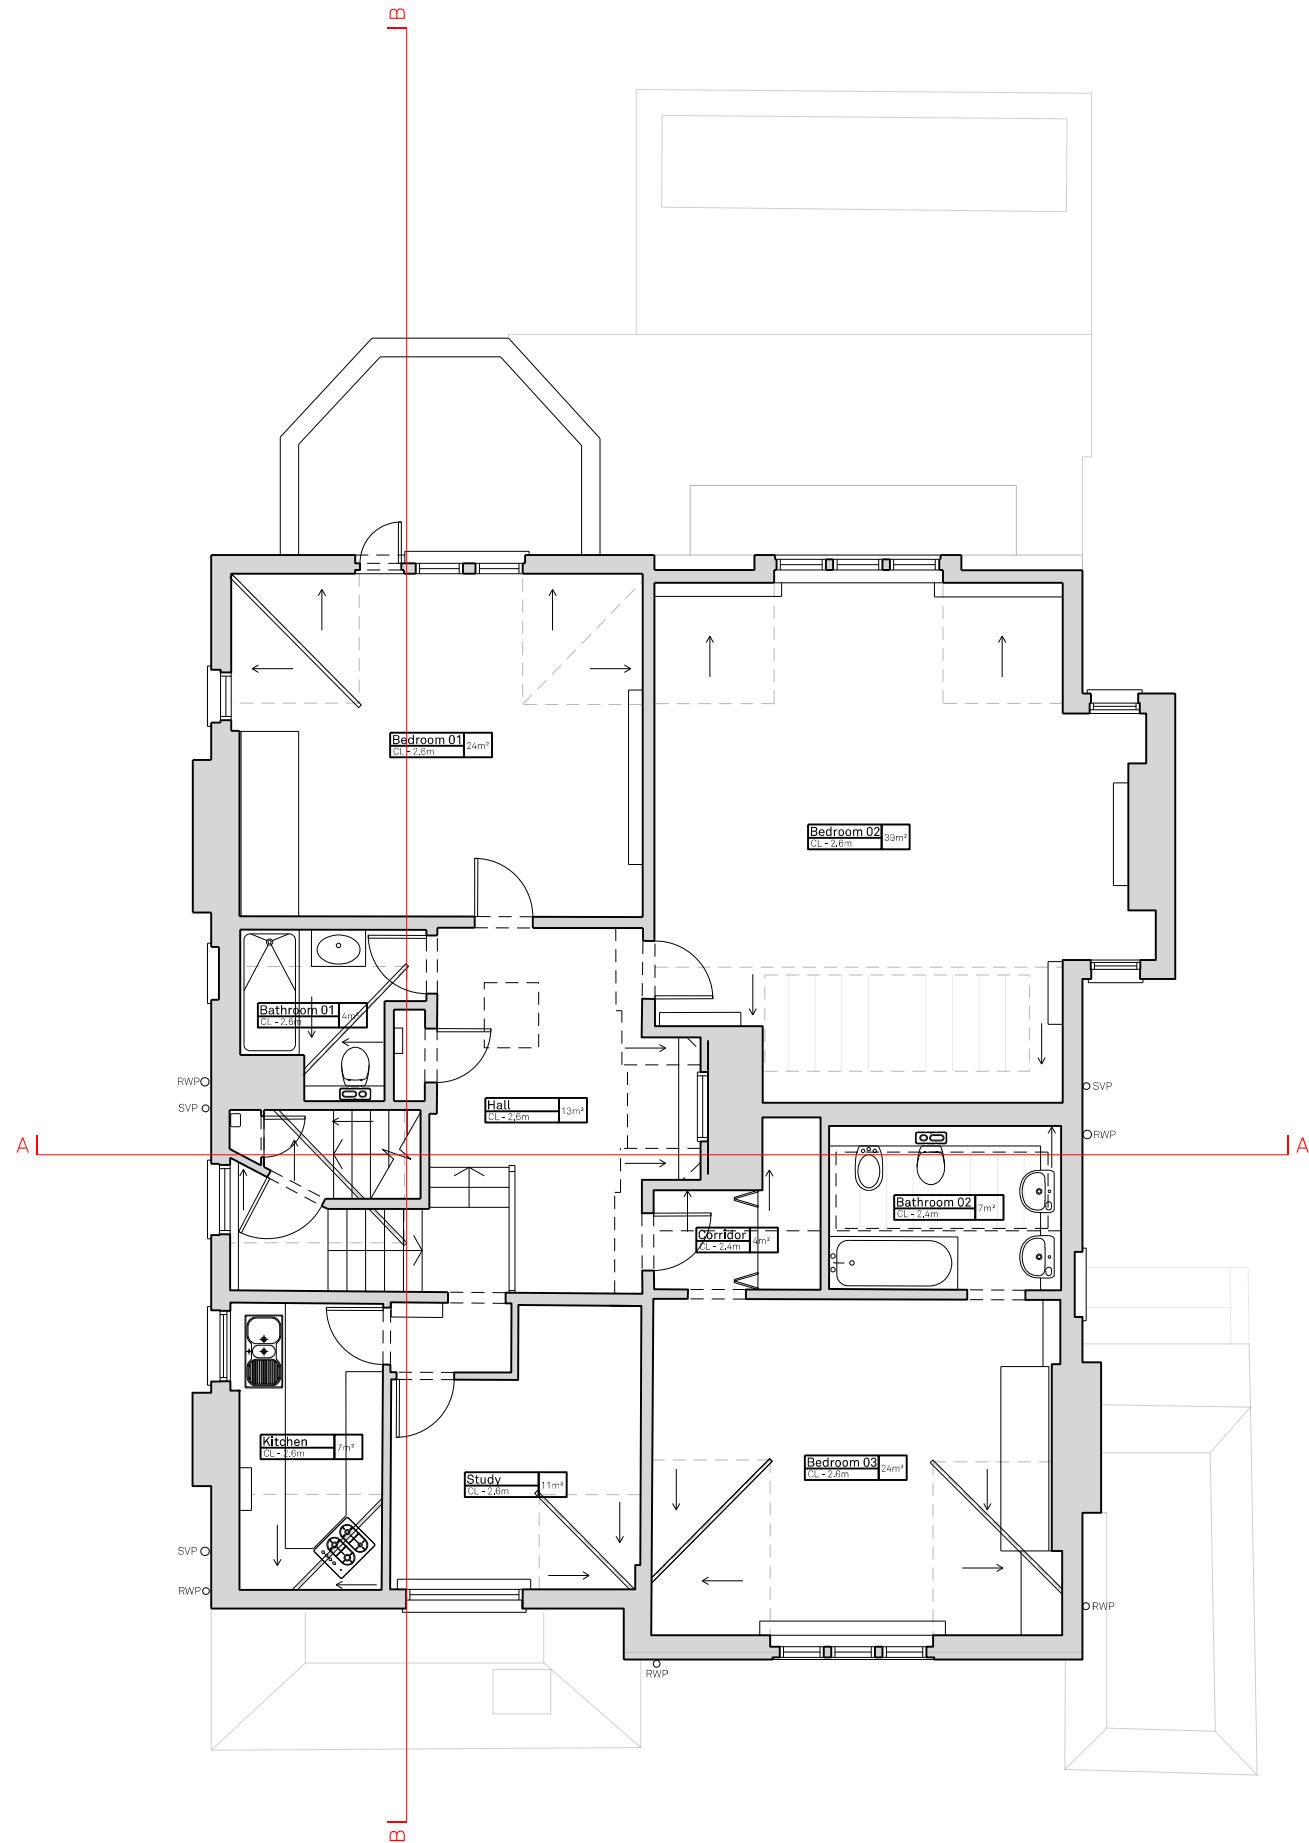


01 PLAN - EXISTING SECOND FLOOR  
SCALE 1:100



REV.	DATE	DESCRIPTION	REV.	DATE	DESCRIPTION
-	18.01.2023	Issued for Planning			

**NOTES:**  
1. ALL DIMENSIONS IN MM  
2. THIS DRAWING TO BE READ IN CONJUNCTION WITH ALL RELEVANT CONTRACT DOCUMENTS  
3. THIS DRAWING TO BE READ IN CONJUNCTION WITH ALL ENGINEER'S DRAWINGS  
4. DO NOT SCALE FROM THIS DRAWING  
5. REPORT ANY ERRORS, CONTRADICTIONS, AND OMISSIONS TO THE ARCHITECT AS SOON AS POSSIBLE

**KEY:**  
Existing structure  
New structure



**MATA**  
ARCHITECTS  
e: dan@mata-architects.co.uk  
t: 020 37948128


JOB NO:	22-009	DRAWING NO:	<b>P100/-</b>
SCALE:	1:100 @A3		
STATUS:	PLANNING		

DRAWING NAME:

**EXISTING  
SECOND FLOOR PLAN**

PROJECT NAME:

**15 LINDFIELD GARDENS FLAT 5**

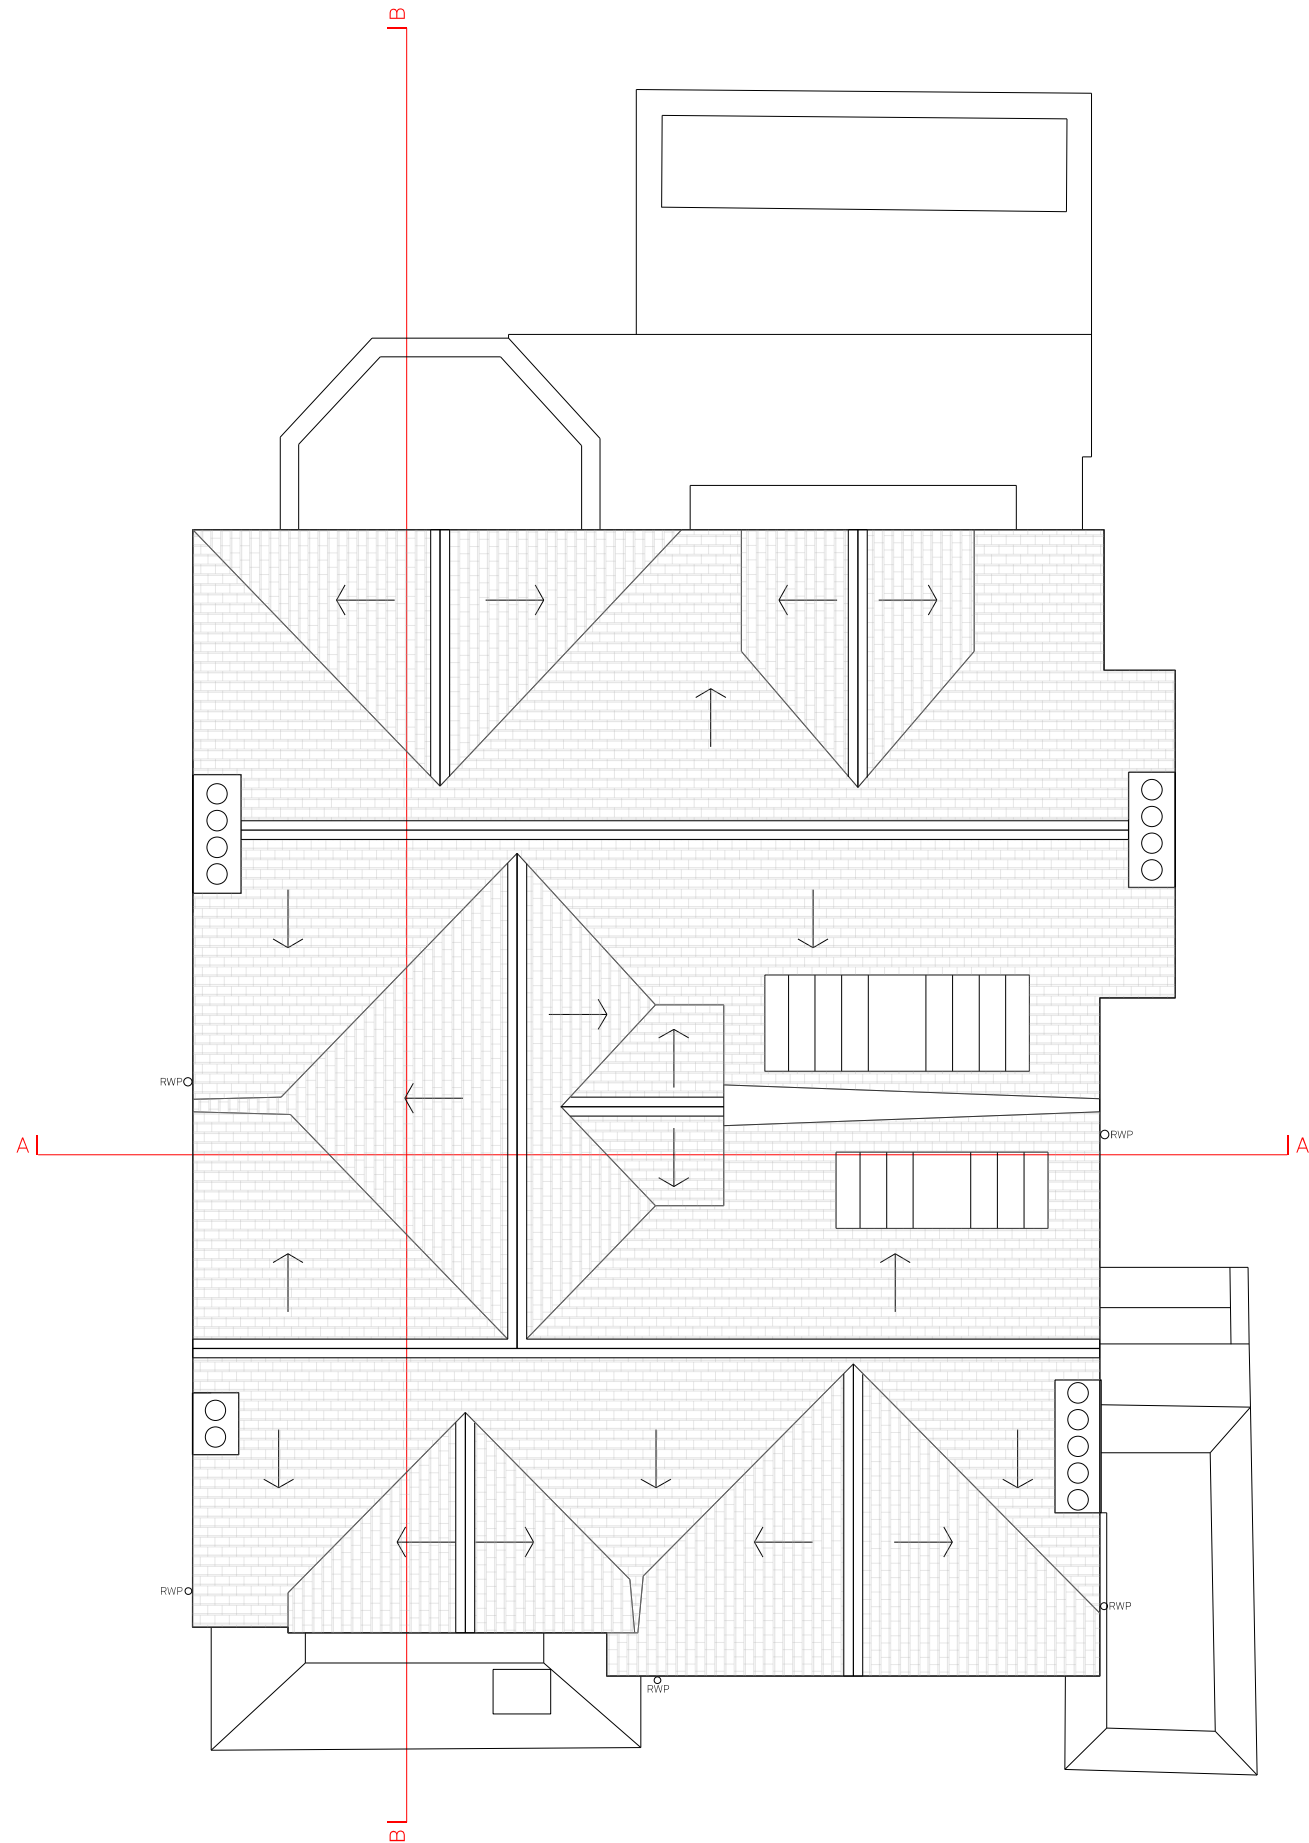

01 PLAN - EXISTING ROOF  
SCALE 1:100



REV.	DATE	DESCRIPTION	REV.	DATE	DESCRIPTION	<div>NOTES:</div> <div>1. ALL DIMENSIONS IN MM</div> <div>2. THIS DRAWING TO BE READ IN CONJUNCTION WITH ALL RELEVANT CONTRACT DOCUMENTS</div> <div>3. THIS DRAWING TO BE READ IN CONJUNCTION WITH ALL ENGINEER'S DRAWINGS</div> <div>4. DO NOT SCALE FROM THIS DRAWING</div> <div>5. REPORT ANY ERRORS, CONTRADICTIONS, AND OMISSIONS TO THE ARCHITECT AS SOON AS POSSIBLE</div> <div>KEY:</div> <div><div></div> Existing structure</div> <div><div></div> New structure</div>	DRAWING NAME:	EXISTING ROOF PLAN	
-	18.01.2023	Issued for Planning						PROJECT NAME:	15 LINDFIELD GARDENS FLAT 5
								DRAWING NO:	P101/-
							JOB NO:	22-009	
							SCALE:	1:100 @A3	
							STATUS:	PLANNING	



01 ELEVATION - EXISTING NORTH WEST  
SCALE 1:100

REV.	DATE	DESCRIPTION	REV.	DATE	DESCRIPTION
-	18.01.2023	Issued for Planning			

<b>NOTES:</b> 1. ALL DIMENSIONS IN MM 2. THIS DRAWING TO BE READ IN CONJUNCTION WITH ALL RELEVANT CONTRACT DOCUMENTS 3. THIS DRAWING TO BE READ IN CONJUNCTION WITH ALL ENGINEER'S DRAWINGS 4. DO NOT SCALE FROM THIS DRAWING 5. REPORT ANY ERRORS, CONTRADICTIONS, AND OMISSIONS TO THE ARCHITECT AS SOON AS POSSIBLE  <b>KEY:</b>	

<b>MATA</b> ARCHITECTS <small>e: dan@mata-architects.co.uk t: 020 37948128</small>	<b>DRAWING NAME:</b> EXISTING NORTH WEST ELEVATION
	<b>PROJECT NAME:</b> 15 LINDFIELD GARDENS FLAT 5
	<b>DRAWING NO:</b> P120/-
<b>JOB NO:</b> 22-009	
<b>SCALE:</b> 1:100 @A3	
<b>STATUS:</b> PLANNING	



01 ELEVATION - EXISTING SOUTH EAST  
SCALE 1:100




REV.	DATE	DESCRIPTION	REV.	DATE	DESCRIPTION	<div>NOTES: 1. ALL DIMENSIONS IN MM 2. THIS DRAWING TO BE READ IN CONJUNCTION WITH ALL RELEVANT CONTRACT DOCUMENTS 3. THIS DRAWING TO BE READ IN CONJUNCTION WITH ALL ENGINEER'S DRAWINGS 4. DO NOT SCALE FROM THIS DRAWING 5. REPORT ANY ERRORS, CONTRADICTIONS, AND OMISSIONS TO THE ARCHITECT AS SOON AS POSSIBLE  KEY:</div>	<div>MATA ARCHITECTS e: dan@mata-architects.co.uk t: 020 37948128</div> <div><div>JOB NO:22-009</div><div>SCALE:1:100 @A3</div><div>STATUS:PLANNING</div></div>	DRAWING NAME: EXISTING SOUTH EAST ELEVATION
-	18.01.2023	Issued for Planning						
								PROJECT NAME: 15 LINDFIELD GARDENS FLAT 5
								DRAWING NO: P121/-



01 ELEVATION - EXISTING NORTH EAST  
SCALE 1:100



REV.	DATE	DESCRIPTION	REV.	DATE	DESCRIPTION	<div>NOTES:</div> <div>1. ALL DIMENSIONS IN MM</div> <div>2. THIS DRAWING TO BE READ IN CONJUNCTION WITH ALL RELEVANT CONTRACT DOCUMENTS</div> <div>3. THIS DRAWING TO BE READ IN CONJUNCTION WITH ALL ENGINEER'S DRAWINGS</div> <div>4. DO NOT SCALE FROM THIS DRAWING</div> <div>5. REPORT ANY ERRORS, CONTRADICTIONS, AND OMISSIONS TO THE ARCHITECT AS SOON AS POSSIBLE</div> <div>KEY:</div>	<div>MATA</div> <div>ARCHITECTS</div> <div>e: dan@mata-architects.co.uk</div> <div>t: 020 37948128</div>	DRAWING NAME: EXISTING NORTH EAST ELEVATION	
-	18.01.2023	Issued for Planning						PROJECT NAME: 15 LINDFIELD GARDENS FLAT 5	
								DRAWING NO: P122/-	

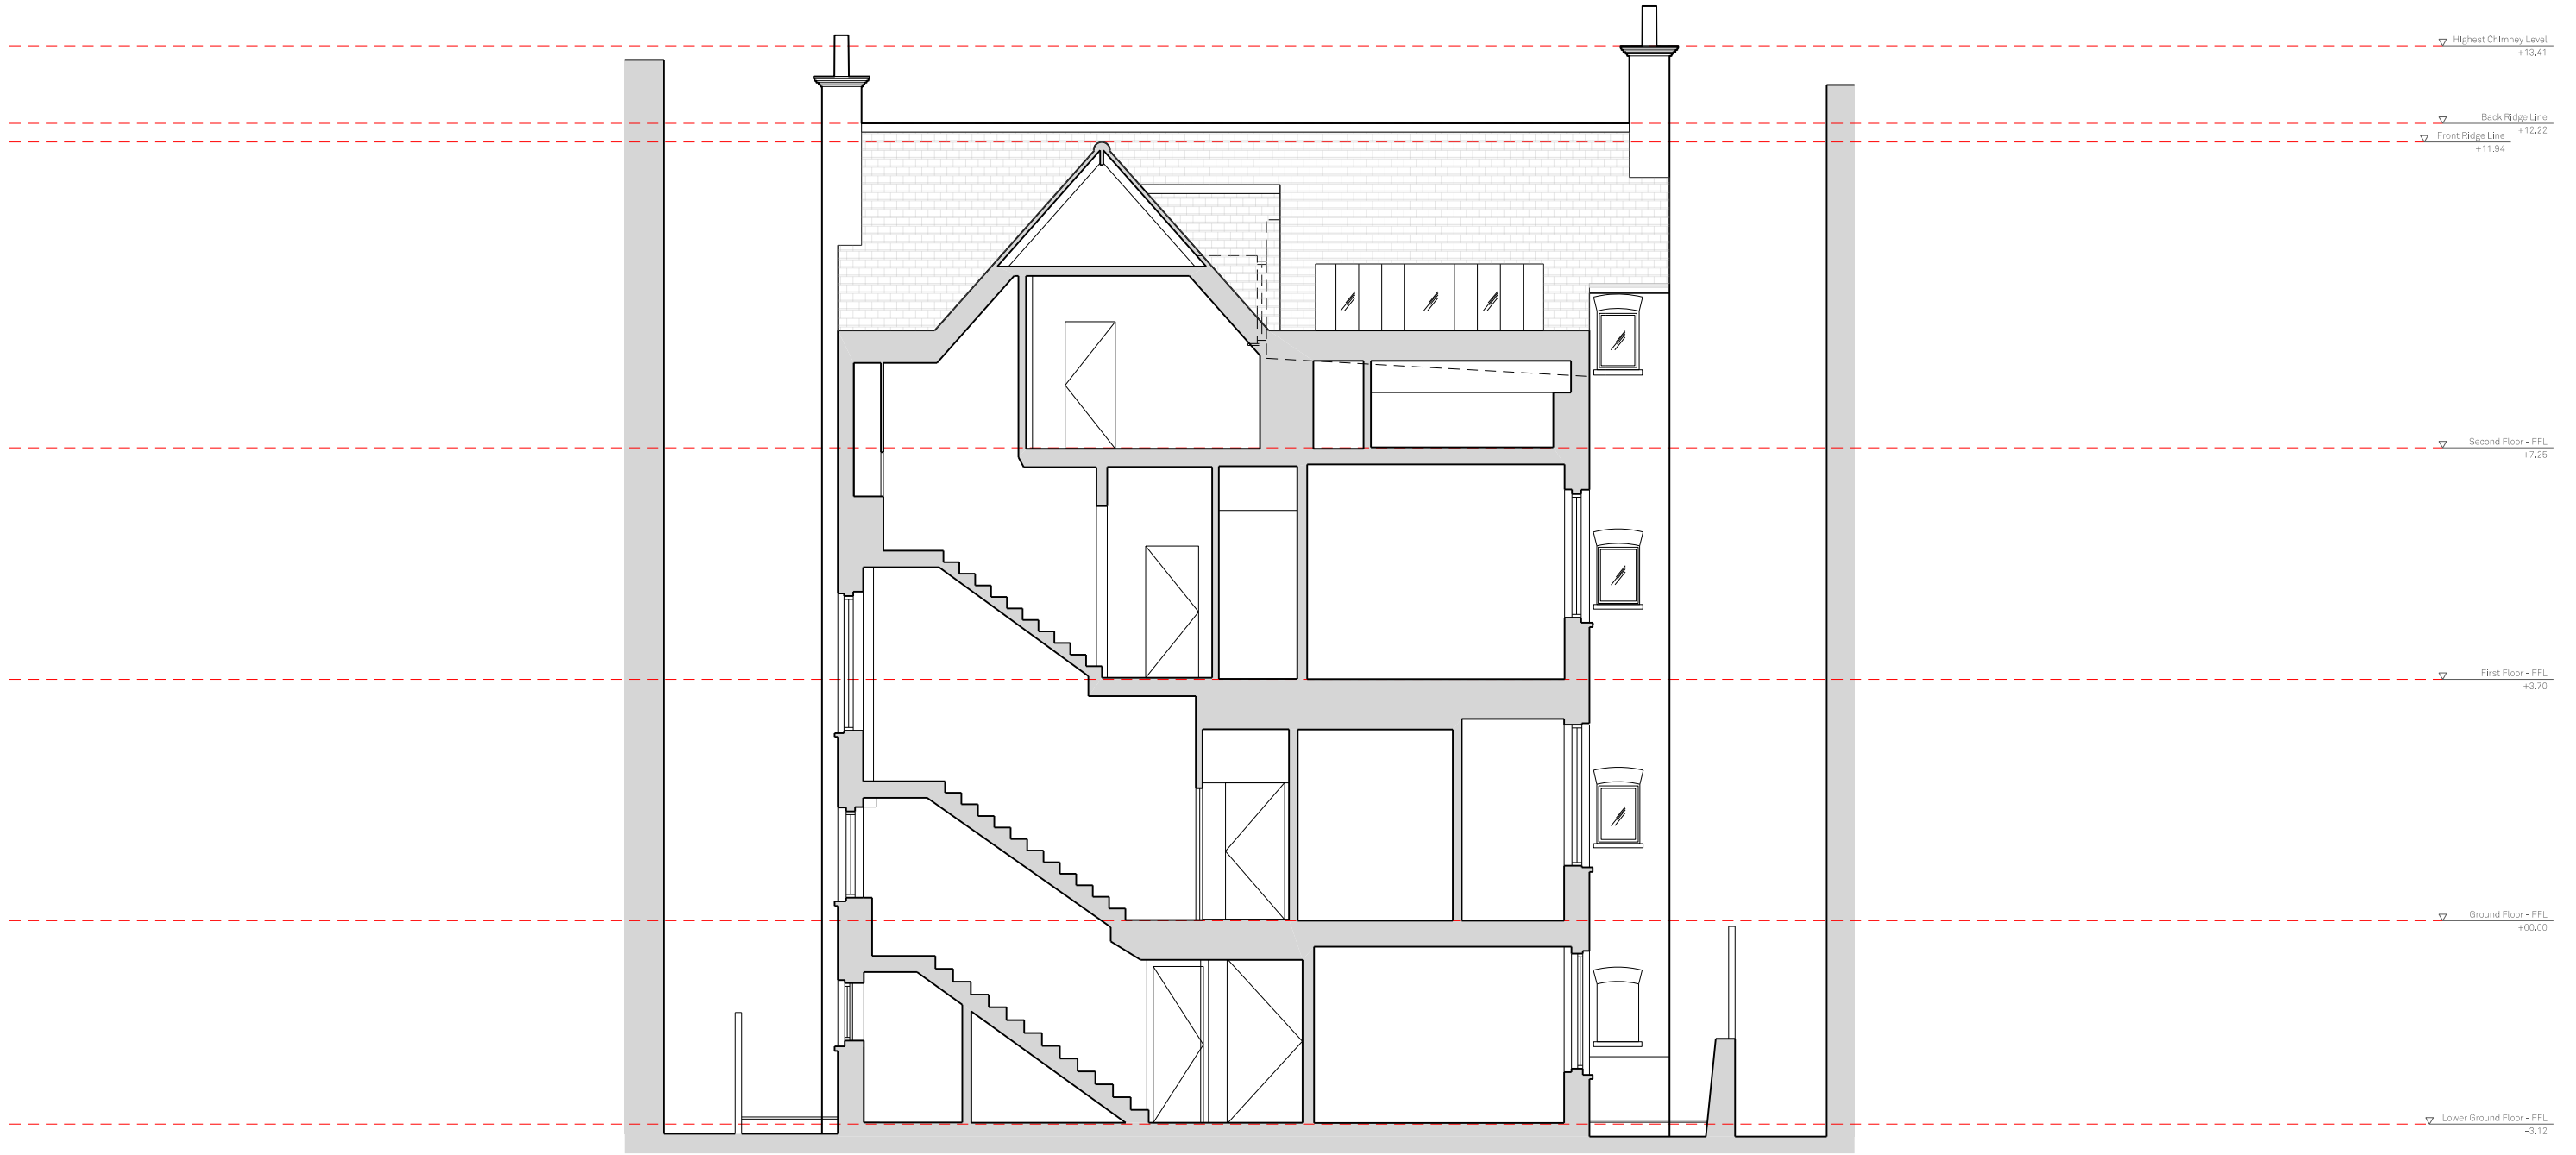

01 SECTION - EXISTING AA  
SCALE 1:100



REV.	DATE	DESCRIPTION	REV.	DATE	DESCRIPTION	<div>NOTES:</div> <div>1. ALL DIMENSIONS IN MM</div> <div>2. THIS DRAWING TO BE READ IN CONJUNCTION WITH ALL RELEVANT CONTRACT DOCUMENTS</div> <div>3. THIS DRAWING TO BE READ IN CONJUNCTION WITH ALL ENGINEER'S DRAWINGS</div> <div>4. DO NOT SCALE FROM THIS DRAWING</div> <div>5. REPORT ANY ERRORS, CONTRADICTIONS, AND OMISSIONS TO THE ARCHITECT AS SOON AS POSSIBLE</div> <div>KEY:</div>	<div>MATA</div> <div>ARCHITECTS</div> <div>e: dan@mata-architects.co.uk</div> <div>t: 020 37948128</div>		DRAWING NAME:	EXISTING SECTION AA
-	18.01.2023	Issued for Planning							PROJECT NAME:	15 LINDFIELD GARDENS FLAT 5
							JOB NO:	22-009	DRAWING NO:	P130/-
							SCALE:	1:100 @A3		
							STATUS:	PLANNING		



01 SECTION - EXISTING BB  
SCALE 1:100




REV.	DATE	DESCRIPTION	REV.	DATE	DESCRIPTION	<p><b>NOTES:</b></p> <p>1. ALL DIMENSIONS IN MM 2. THIS DRAWING TO BE READ IN CONJUNCTION WITH ALL RELEVANT CONTRACT DOCUMENTS 3. THIS DRAWING TO BE READ IN CONJUNCTION WITH ALL ENGINEER'S DRAWINGS 4. DO NOT SCALE FROM THIS DRAWING 5. REPORT ANY ERRORS, CONTRADICTIONS, AND OMISSIONS TO THE ARCHITECT AS SOON AS POSSIBLE</p> <p><b>KEY:</b></p>
-	18/01/2023	Issued for Planning				
						<div><div><div><div><div><div>MATA</div><div>ARCHITECTS</div></div><div>e: dan@mata-architects.co.uk t: 020 37948128</div></div></div><div><div><div>DRAWING NAME:</div><div>EXISTING SECTION BB</div></div><div><div>PROJECT NAME:</div><div>15 LINDFIELD GARDENS FLAT 5</div></div><div><div>DRAWING NO:</div><div>P131/-</div></div></div></div></div>
						<div><div><div>JOB NO:</div><div>22-009</div></div><div><div>SCALE:</div><div>1:100 @A3</div></div><div><div>STATUS:</div><div>PLANNING</div></div></div>



[illegible]

JOB NO:	22-009
SCALE:	1:100 @A3
STATUS:	PLANNING

DRAWING NAME:	PROPOSED SECOND FLOOR PLAN
PROJECT NAME:	15 LINDFIELD GARDENS FLAT 5
DRAWING NO:	P200/A

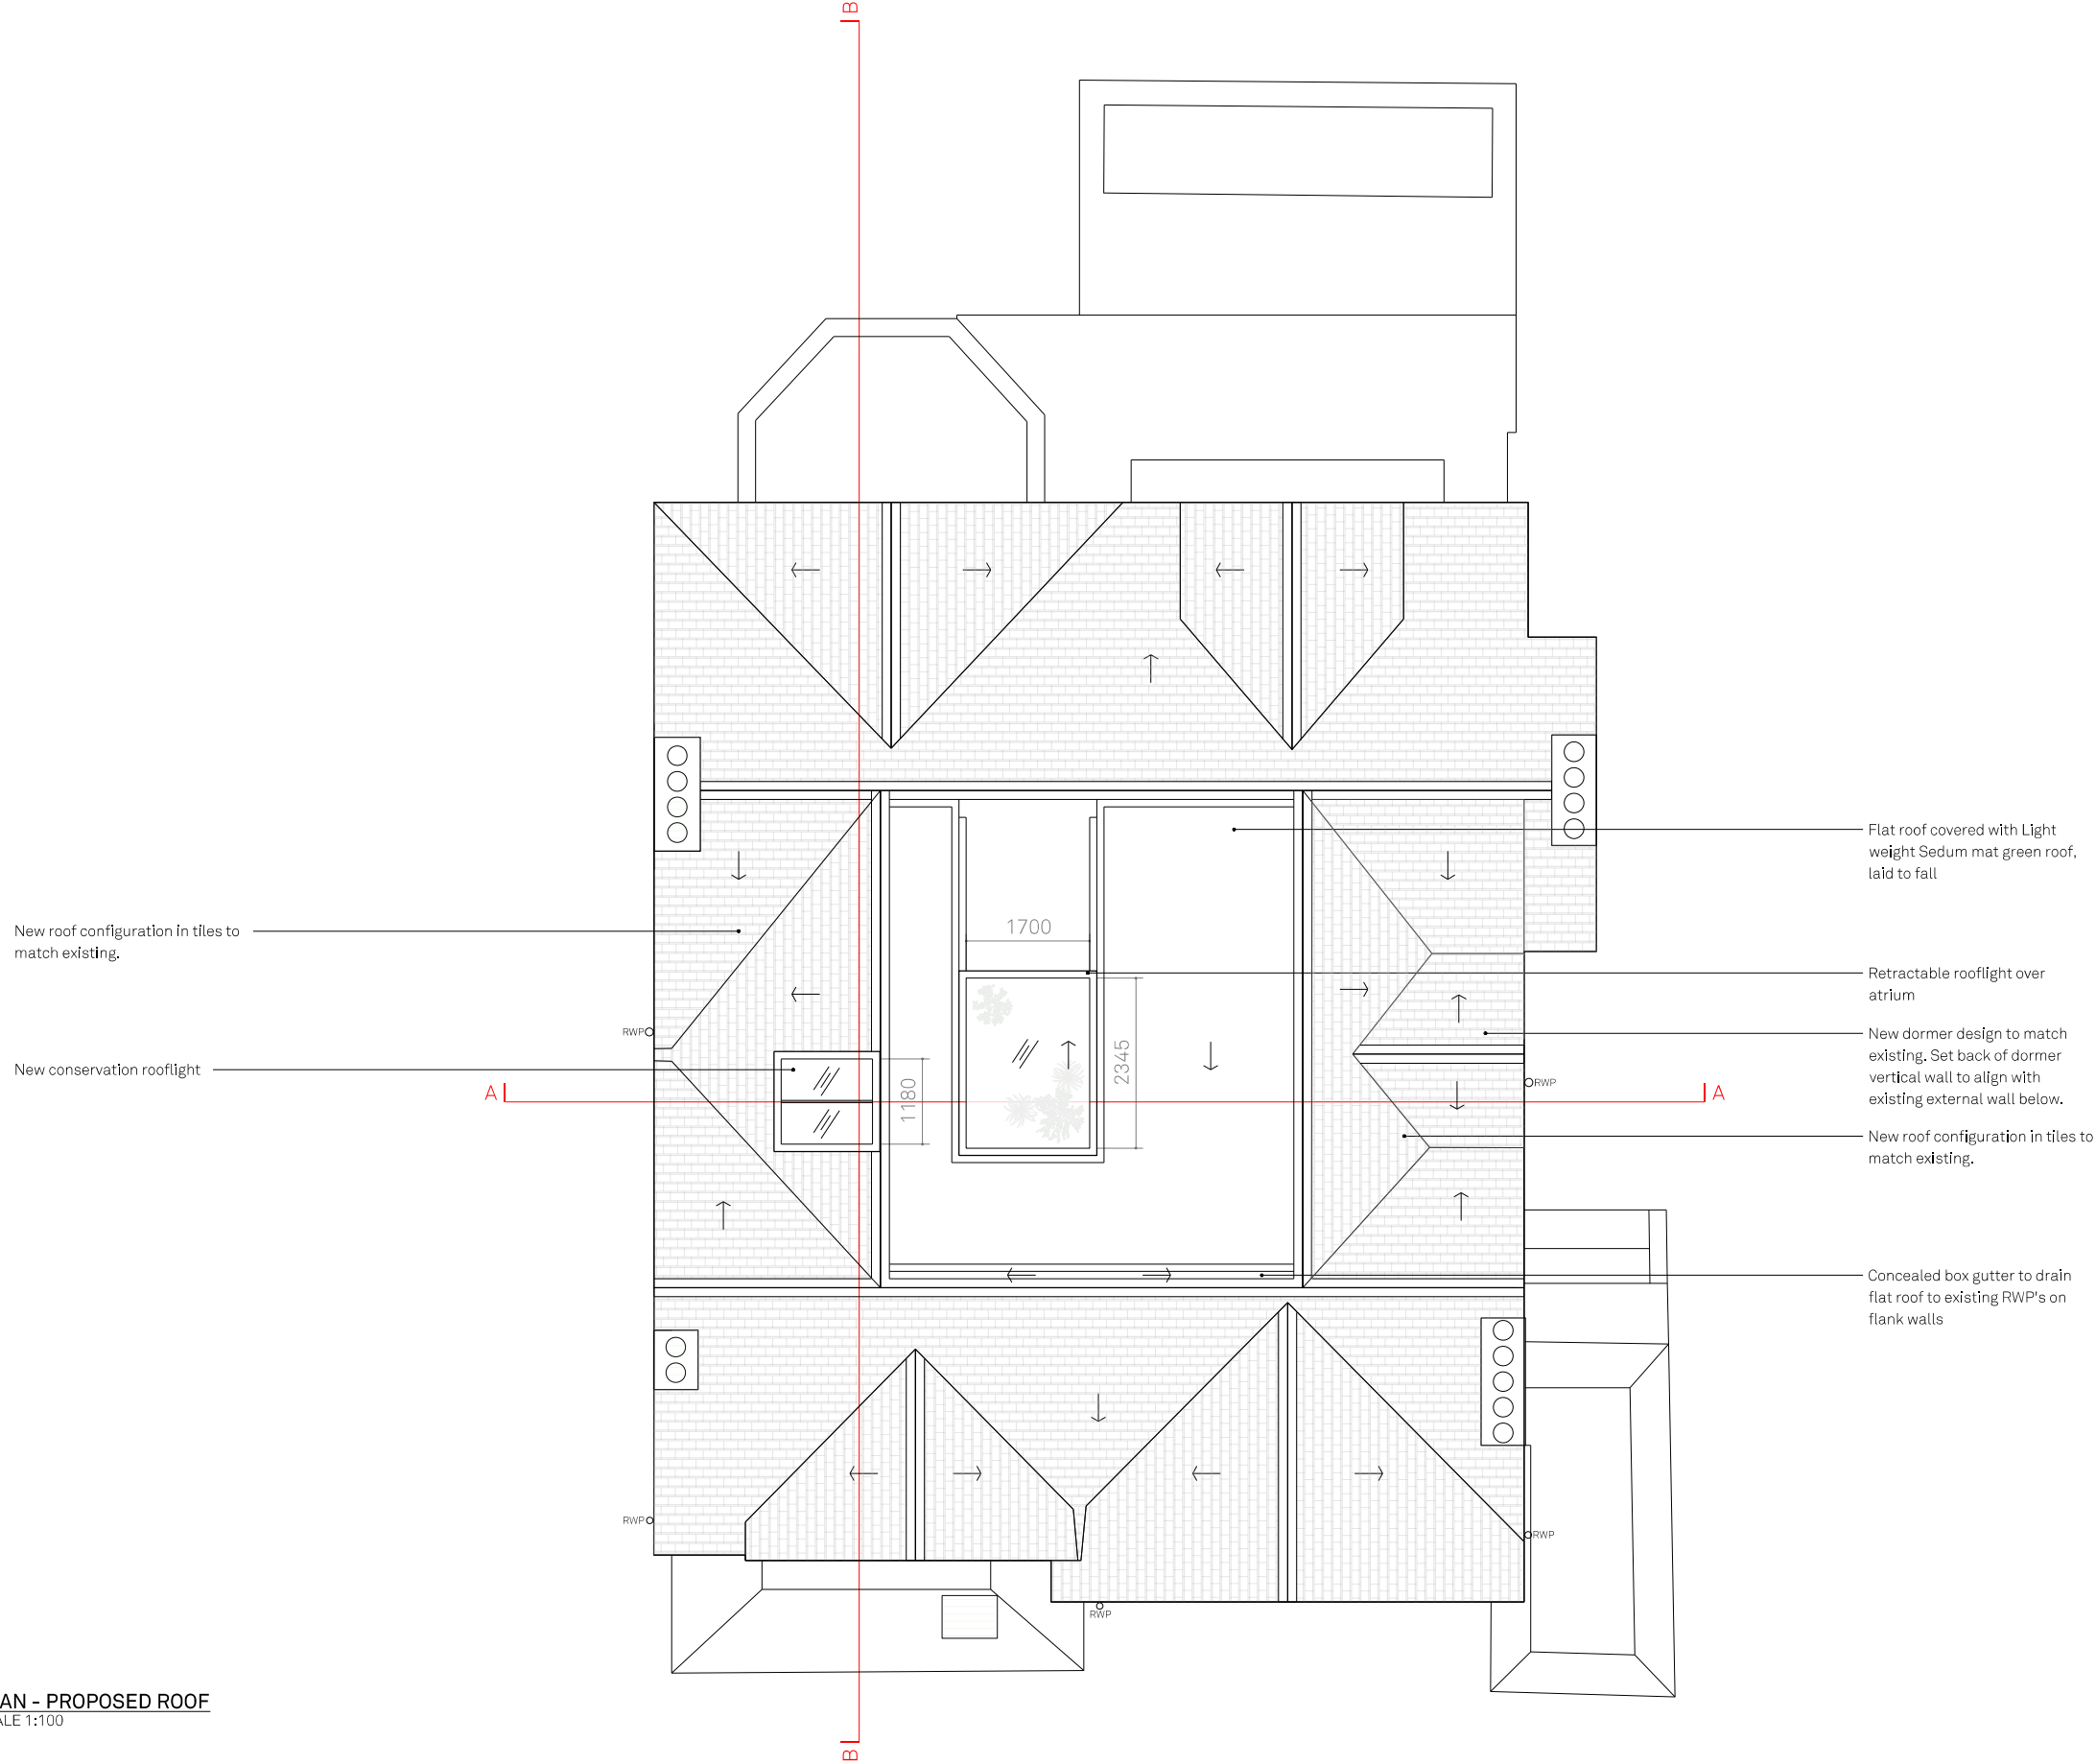

01 PLAN - PROPOSED ROOF  
SCALE 1:100




REV.	DATE	DESCRIPTION	REV.	DATE	DESCRIPTION
-	18.01.2023	Issued for Planning			
A	24.04.2023	Issued for Planning			

**NOTES:**  
1. ALL DIMENSIONS IN MM  
2. THIS DRAWING TO BE READ IN CONJUNCTION WITH ALL RELEVANT CONTRACT DOCUMENTS  
3. THIS DRAWING TO BE READ IN CONJUNCTION WITH ALL ENGINEER'S DRAWINGS  
4. DO NOT SCALE FROM THIS DRAWING  
5. REPORT ANY ERRORS, CONTRADICTIONS, AND OMISSIONS TO THE ARCHITECT AS SOON AS POSSIBLE

**KEY:**  
Existing structure  
New structure



<b>MATA</b> ARCHITECTS e: dan@mata-architects.co.uk t: 020 37948128	<b>DRAWING NAME:</b>	PROPOSED ROOF PLAN
	<b>PROJECT NAME:</b>	15 LINDFIELD GARDENS FLAT 5
	<b>DRAWING NO:</b>	P201/A
<b>JOB NO:</b>	22-009	
<b>SCALE:</b>	1:100 @A3	
<b>STATUS:</b>	PLANNING	

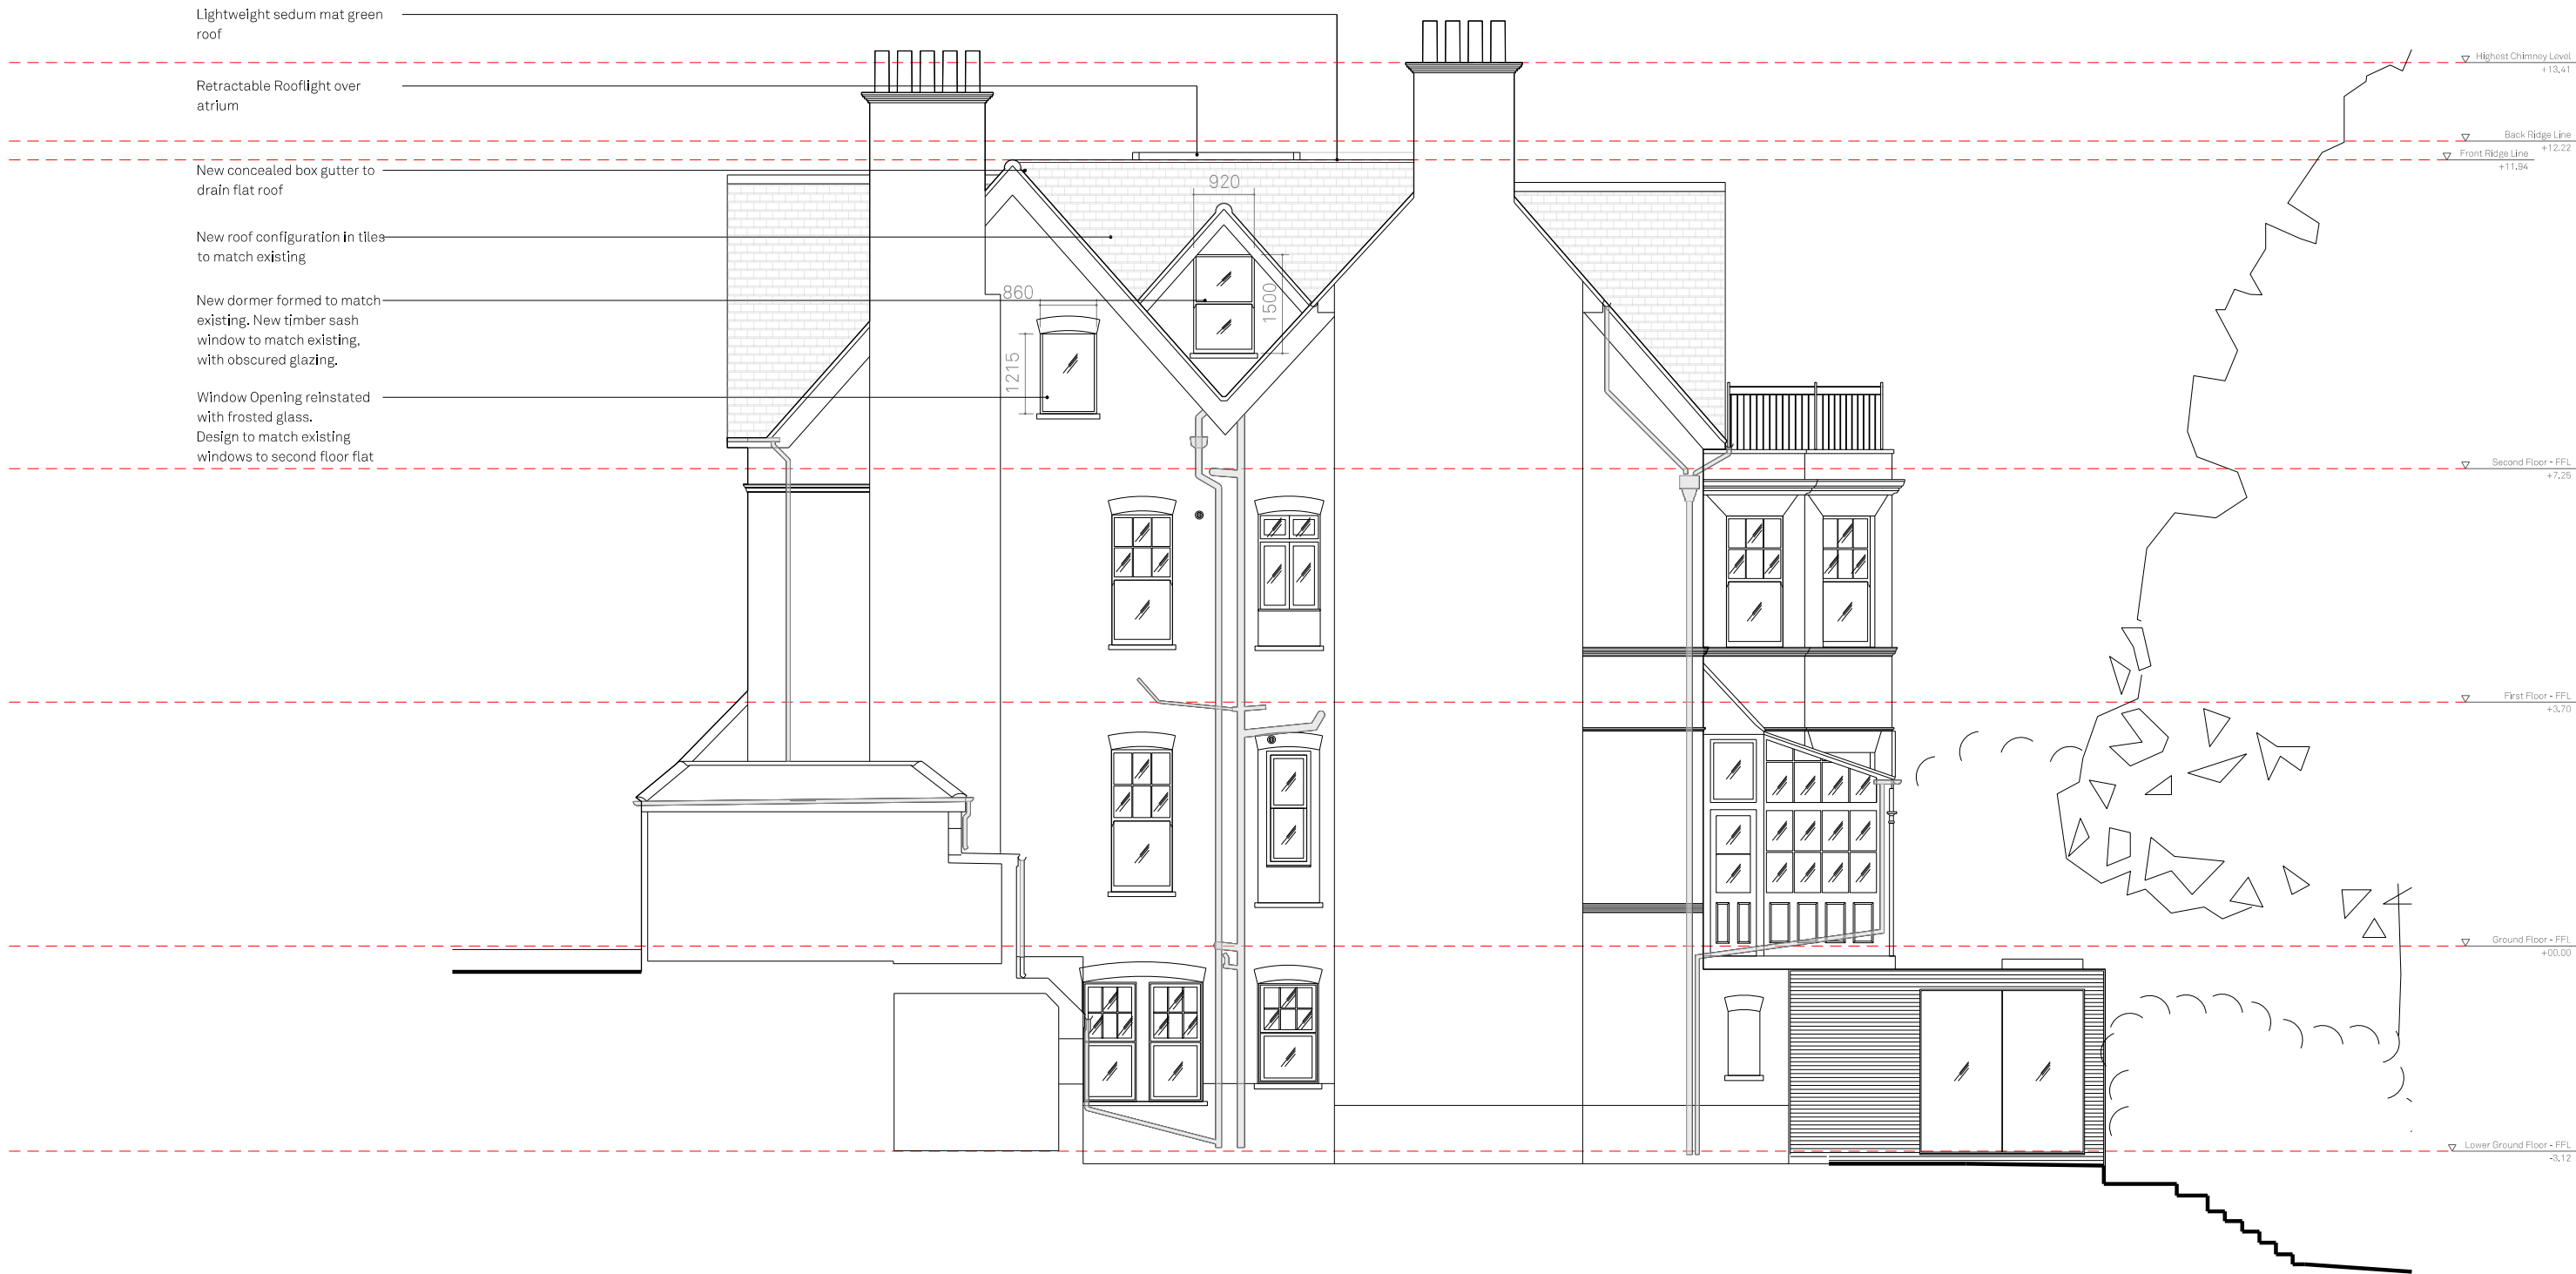

01 ELEVATION - PROPOSED NORTH WEST  
SCALE 1:100

REV.	DATE	DESCRIPTION	REV.	DATE	DESCRIPTION	<div>NOTES:</div> <div>1. ALL DIMENSIONS IN MM</div> <div>2. THIS DRAWING TO BE READ IN CONJUNCTION WITH ALL RELEVANT CONTRACT DOCUMENTS</div> <div>3. THIS DRAWING TO BE READ IN CONJUNCTION WITH ALL ENGINEER'S DRAWINGS</div> <div>4. DO NOT SCALE FROM THIS DRAWING</div> <div>5. REPORT ANY ERRORS, CONTRADICTIONS, AND OMISSIONS TO THE ARCHITECT AS SOON AS POSSIBLE</div> <div>KEY:</div>	<div>MATA</div> <div>ARCHITECTS</div> <div>e: dan@mata-architects.co.uk</div> <div>t: 020 37948128</div>		DRAWING NAME:	PROPOSED NORTH WEST ELEVATION
-	18.01.2023	Issued for Planning					PROJECT NAME:	15 LINDFIELD GARDENS FLAT 5		
A	24.04.2023	Issued for Planning					DRAWING NO:	P220/A		
							JOB NO:	22-009		
							SCALE:	1:100 @A3		
							STATUS:	PLANNING		



01 ELEVATION - PROPOSED SOUTH EAST  
SCALE 1:100

REV.	DATE	DESCRIPTION	REV.	DATE	DESCRIPTION	<div>NOTES:</div> <div>1. ALL DIMENSIONS IN MM</div> <div>2. THIS DRAWING TO BE READ IN CONJUNCTION WITH ALL RELEVANT CONTRACT DOCUMENTS</div> <div>3. THIS DRAWING TO BE READ IN CONJUNCTION WITH ALL ENGINEER'S DRAWINGS</div> <div>4. DO NOT SCALE FROM THIS DRAWING</div> <div>5. REPORT ANY ERRORS, CONTRADICTIONS, AND OMISSIONS TO THE ARCHITECT AS SOON AS POSSIBLE</div> <div>KEY:</div>	<div>MATA</div> <div>ARCHITECTS</div> <div>e: dan@mata-architects.co.uk</div> <div>t: 020 37948128</div> <div>JOB NO: 22-009</div> <div>SCALE: 1:100 @A3</div> <div>STATUS: PLANNING</div>	DRAWING NAME: PROPOSED NORTH WEST ELEVATION
-	18.01.2023	Issued for Planning						PROJECT NAME: 15 LINDFIELD GARDENS FLAT 5
A	24.04.2023	Issued for Planning						DRAWING NO: P221/A

REV.	DATE	DESCRIPTION	REV.	DATE	DESCRIPTION	<div>NOTES:</div> <div>1. ALL DIMENSIONS IN MM</div> <div>2. THIS DRAWING TO BE READ IN CONJUNCTION WITH ALL RELEVANT CONTRACT DOCUMENTS</div> <div>3. THIS DRAWING TO BE READ IN CONJUNCTION WITH ALL ENGINEER'S DRAWINGS</div> <div>4. DO NOT SCALE FROM THIS DRAWING</div> <div>5. REPORT ANY ERRORS, CONTRADICTIONS, AND OMISSIONS TO THE ARCHITECT AS SOON AS POSSIBLE</div> <div>KEY:</div>
-	18/01/2023	Issued for Planning				
<div><div><div><div><div>MATA</div><div>ARCHITECTS</div><div>e: dan@mata-architects.co.uk</div><div>t: 020 37948128</div></div></div><div><div>DRAWING NAME:</div><div>PROPOSED NORTH EAST ELEVATION</div></div><div><div>PROJECT NAME:</div><div>15 LINDFIELD GARDENS FLAT 5</div></div><div><div>DRAWING NO:</div><div>P222/-</div></div></div><div><div>JOB NO:</div><div>22-009</div></div><div><div>SCALE:</div><div>1:100 @A3</div></div><div><div>STATUS:</div><div>PLANNING</div></div></div>						



