



ALL INDICATED DIMENSIONS ARE INDICATIVE AND MUST BE CHECKED AND VERIFIED ON SITE BY THE MAIN CONTRACTOR BEFORE COMMENCEMENT OF ANY FABRICATION DRAWINGS OR WORK ON SITE.

THIS DRAWING IS TO BE READ IN CONJUNCTION WITH ALL RELATED ARCHITECTURAL DRAWINGS, REPORTS AND OTHER RELEVANT INFORMATION.

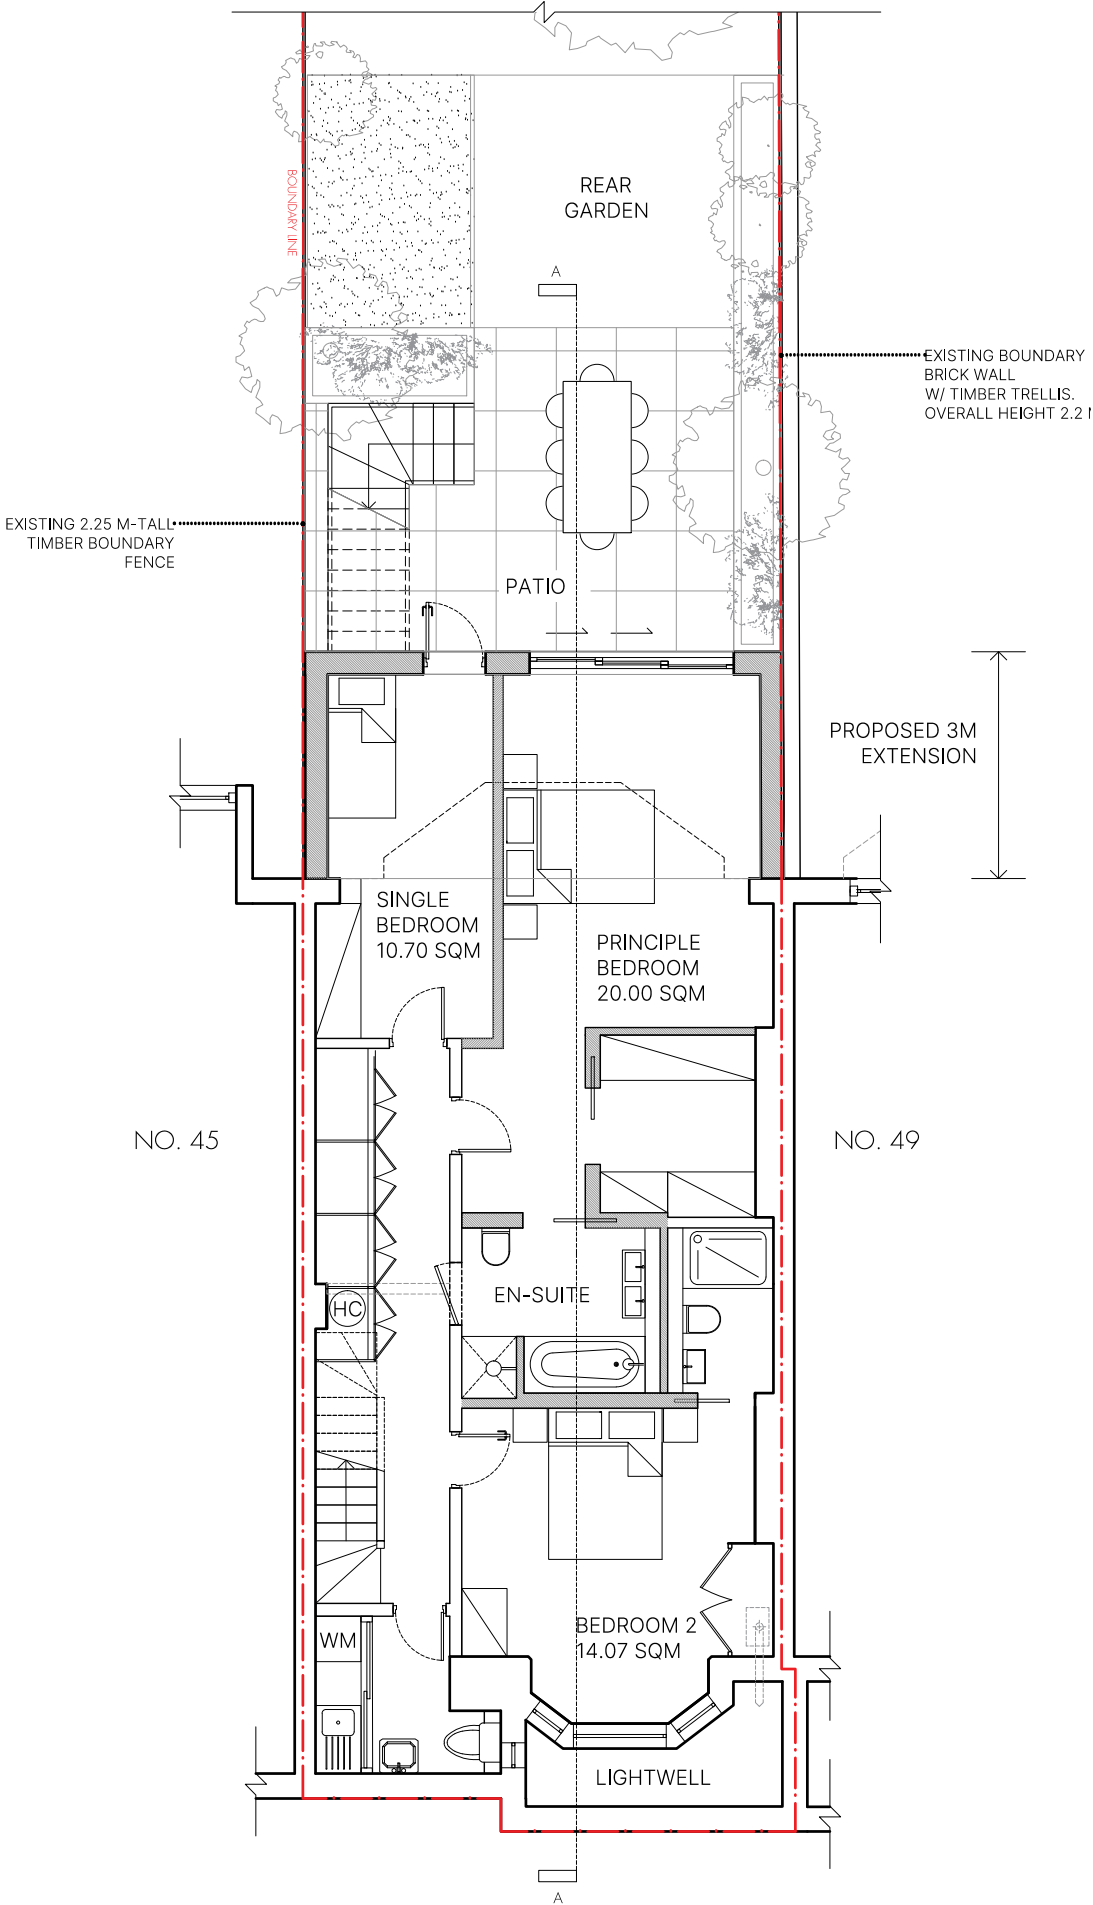


LOWER GROUND FLOOR

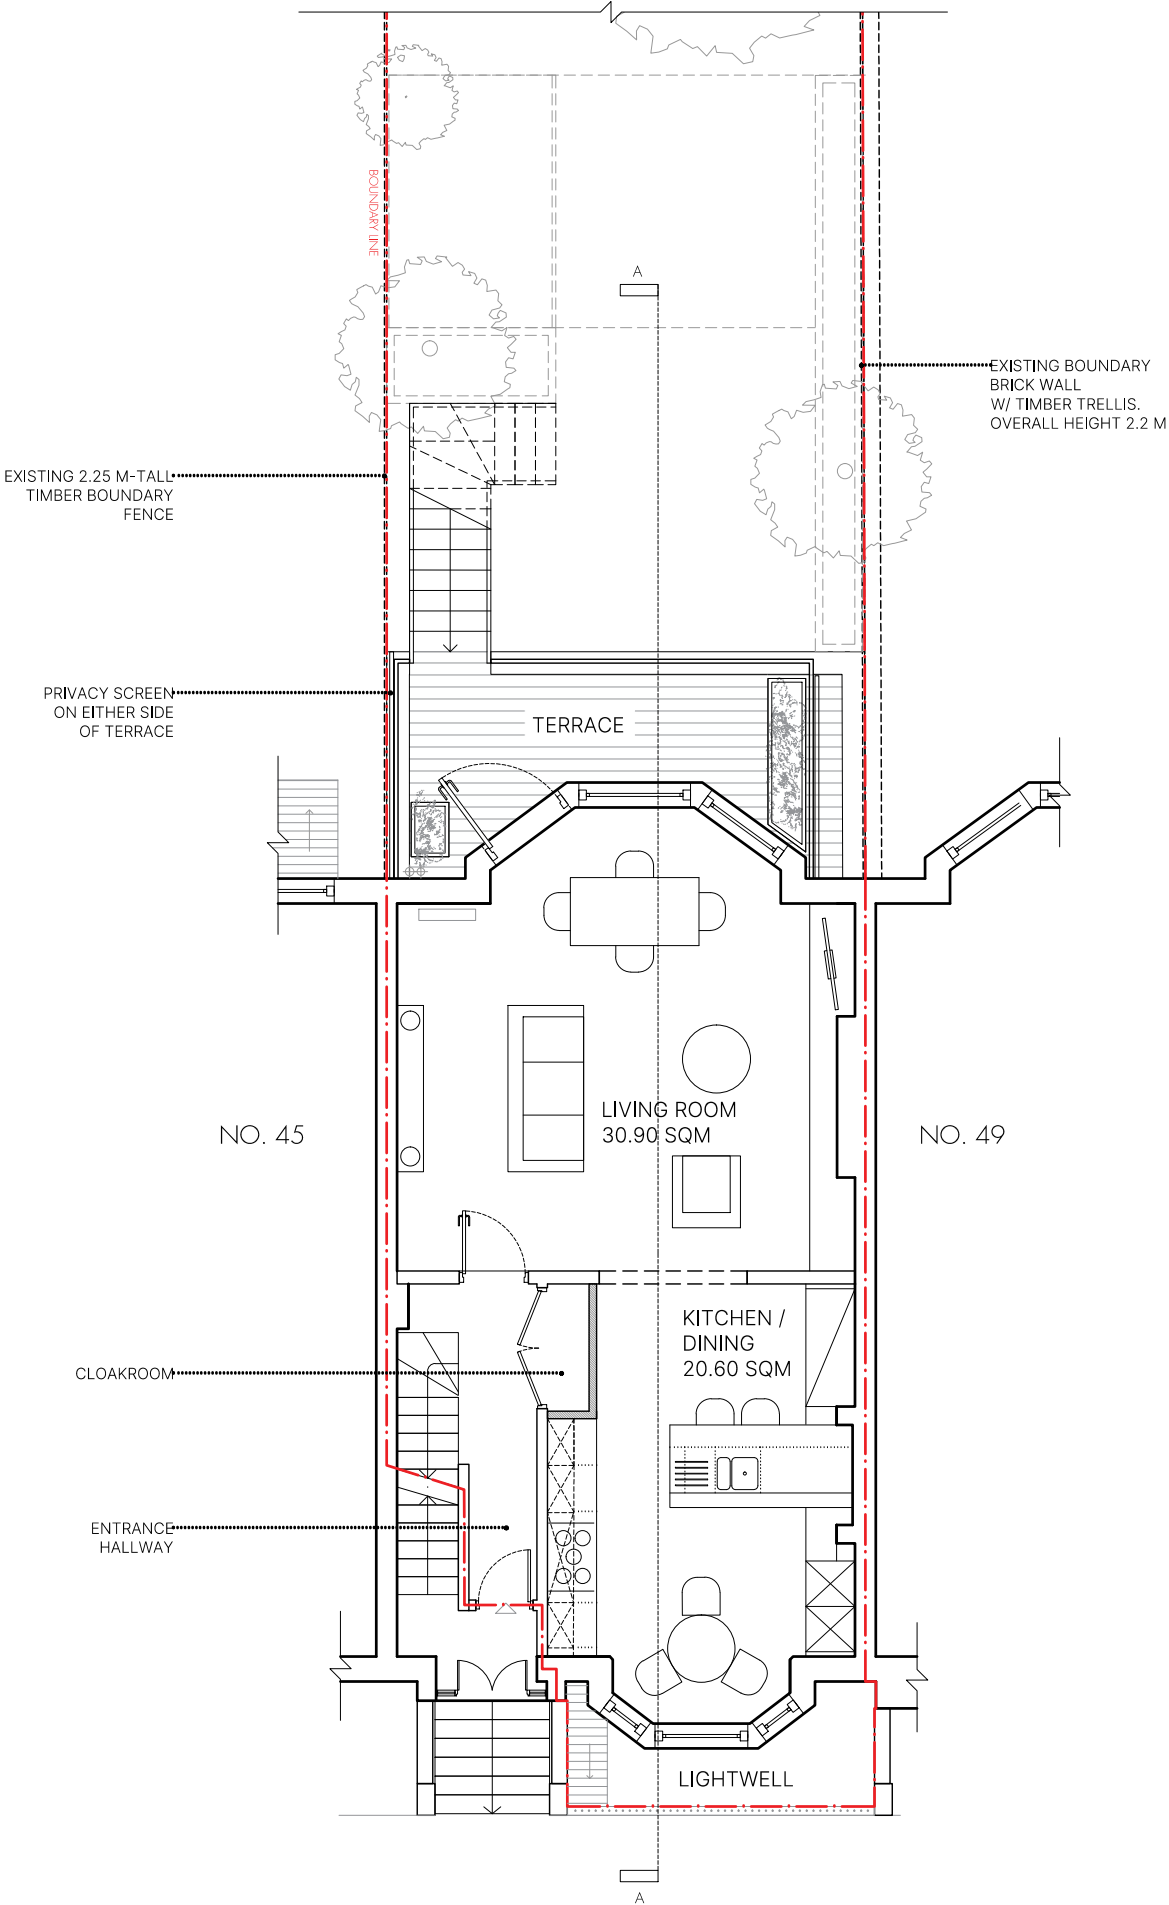

UPPER GROUND FLOOR

A	24.04.2023	ALTERATIONS REQUESTED BY PLANNING - INCLUDING TERRACE OFFSET FROM NO.49 SIDE, GROUND & FIRST FLOOR TIMBER WINDOWS, CENTRAL HORIZONTAL DIVIDER FOR FF DOOR
REV	DATE	DESCRIPTION

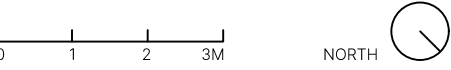

PROJECT NO
47A 1852
PRIMROSE GARDENS
LONDON NW3 4UL

DRAWING NO
PROPOSED PP.100
LOWER & UPPER
GROUND FLOOR PLANS

STAGE REV
PLANNING A

DATE SCALE / PAPER SIZE
APRIL 2023 1:100 / A3