

All dimensions are to be checked on site. Any discrepancy is to be reported to the Architect.
 This drawing is subject to copyright and cannot be used without the written permission by the Architect.


REAR ELEVATION
 EXISTING
 SCALE 1:100




No5




EXISTING FRONT ELEVATION
 NOT ALTERED
 SCALE 1:100

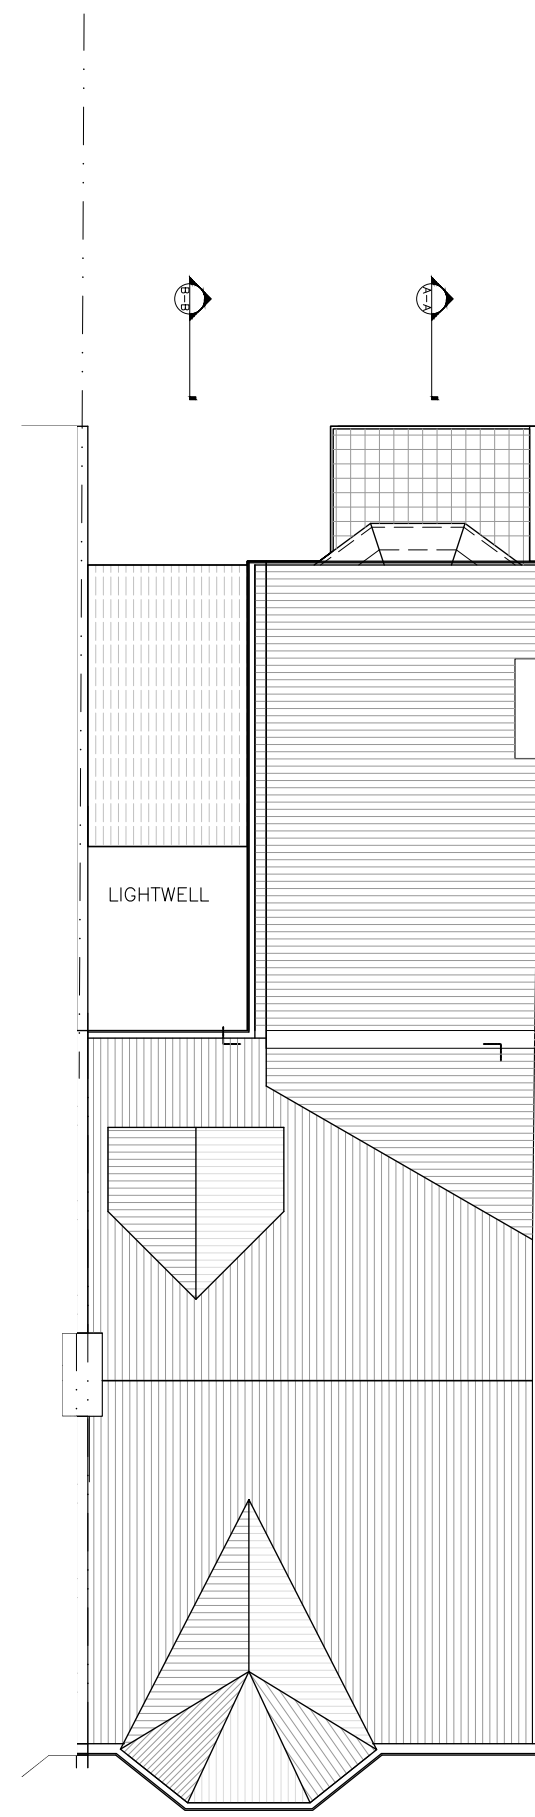


EXISTING ROOF LAYOUT
 SCALE 1:100

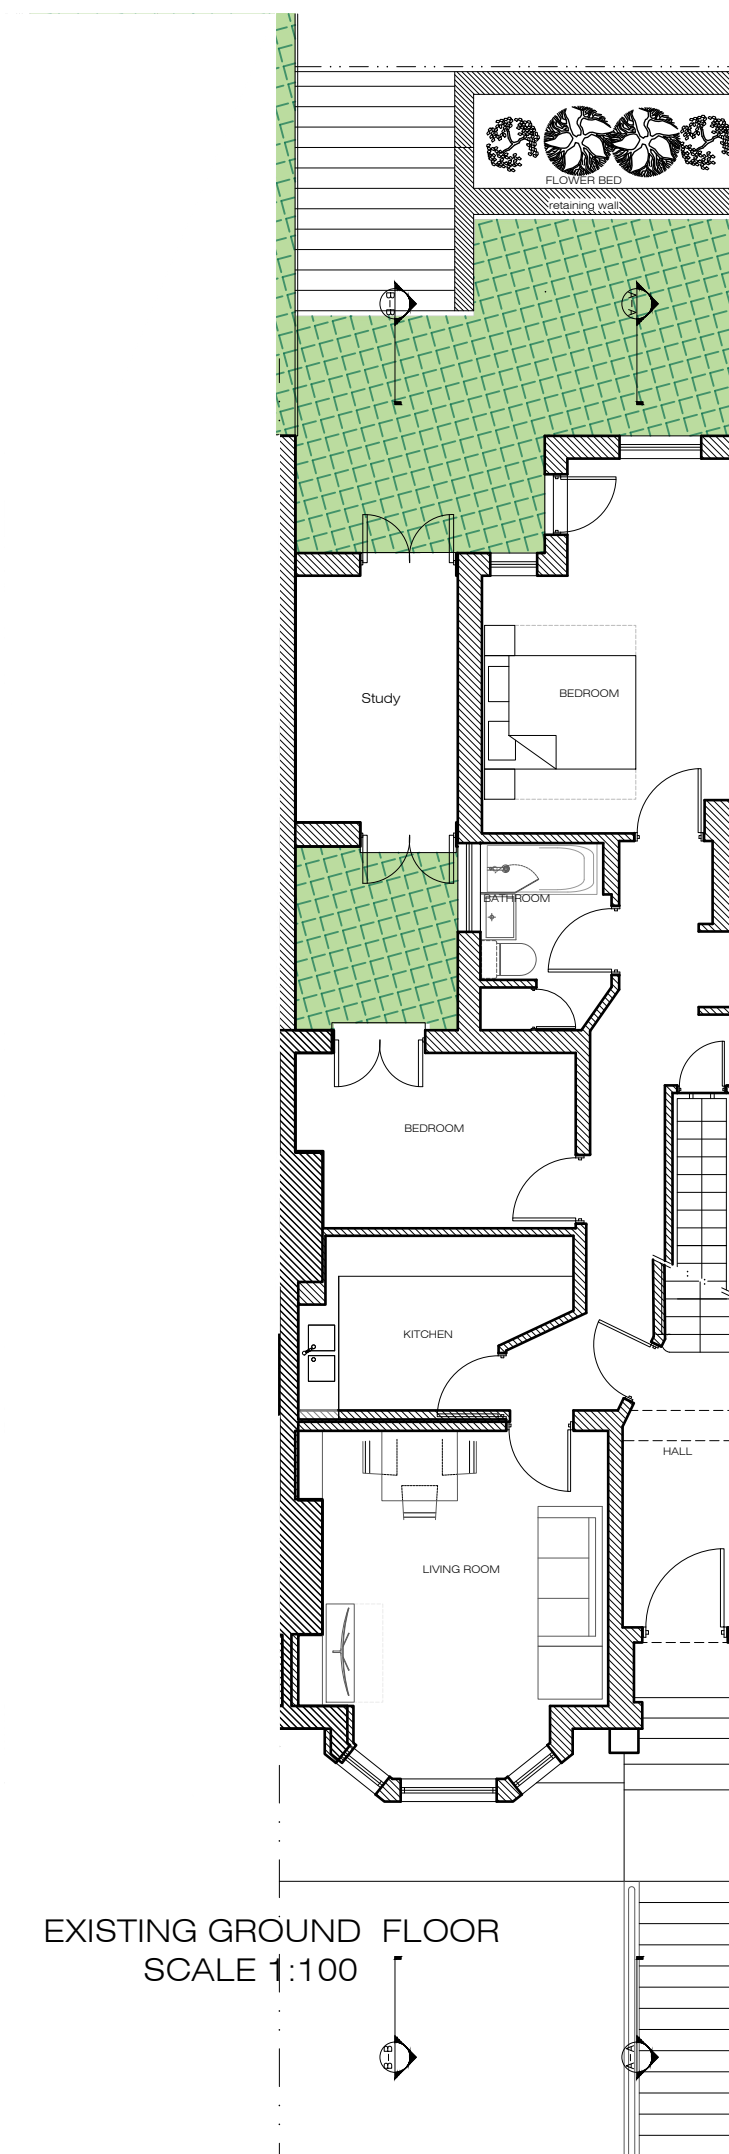

EXISTING GROUND FLOOR
 SCALE 1:100

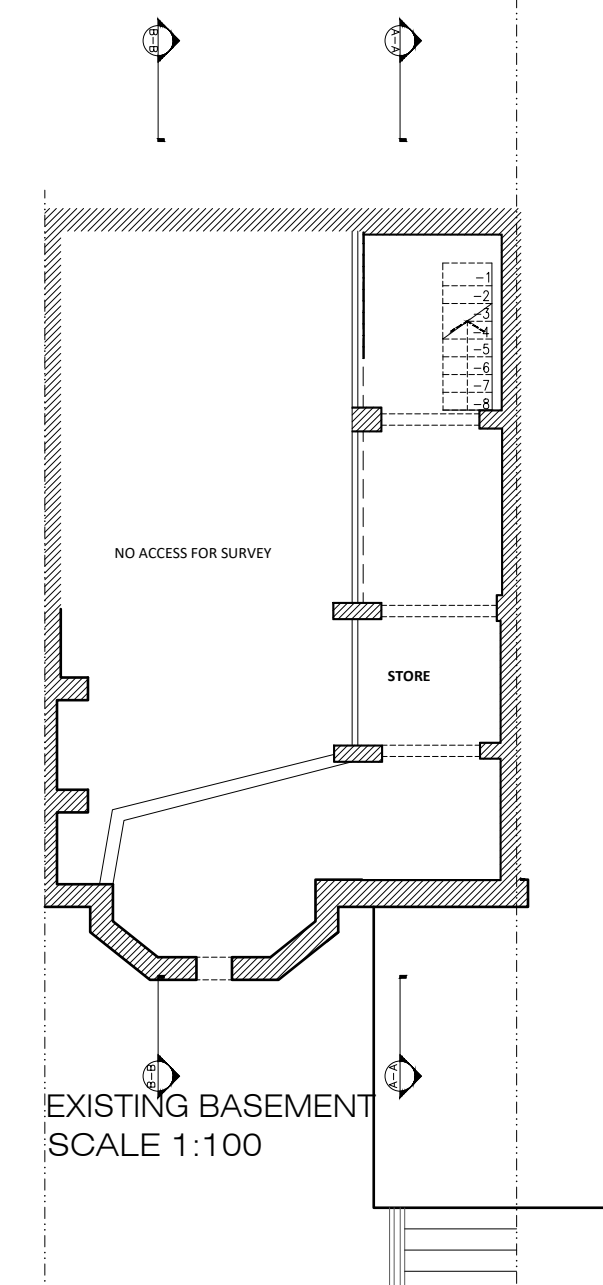

EXISTING BASEMENT
 SCALE 1:100

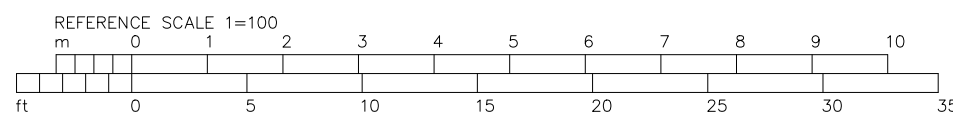

ELEVATIONS

55-57 Maygrove Road, West Hampstead, London NW6 2EE
 Phone: +44(0)207 624 6100 Fax: +44(0)207 624 5551 ; info@elevationsltd.co.uk

Project Address: 5 Hillfield Road

Client: GGI

Scale: 1:100@A2 lan par

Date: March 3, 2023

J	28 02 23	PLANNING ISSUE MARKED ALL SECTIONS: AA & BB
I	20 02 23	PLANNING ISSUE ADD BASEMENT LAYOUT
H	13 02 23	PLANNING ISSUE ADD BASEMENT LAYOUT
G	10 02 23	PLANNING ISSUE
E	25 02 21	PLANNING ISSUE
A	24 08 20	PLANNING ISSUE
Rev.	Date:	Note:

Title: Ground Floor Plan
 Roof plan &
 Elevations (Existing)
 Number: PD-003 J