

1 Site Plan - Proposed
1 : 100

General Notes		Notes	
No implied licence exists. This drawing should not be used to calculate areas for the purposes of valuation. Do not scale this drawing. All dimensions to be checked on site by the contractor and such responsibility to be then accepted. All drawings are subject to change without notice. All work must comply with relevant British Standards and Building Regulations requirements. Drawing prices and copyright to be reported to the architect.		Assumed Site Boundary	
Material Key		B.01	Brick, Existing
		B.02	Masonry, Brick or Stone
		B.03	Masonry, Clay Brick
		G.01	Glass, Double Glazed, Aluminium Frame
		G.02	Glass, Obscure Glazed, Glass Blocks
		P.01	Paint, White
		R.01	Roof, Existing
		T.01	Cladding, Timber

1	Planning	20/04/23	CHE
Rev	Description	Date	

unknown works

London Studio
Studio 8A, Stamford X
Gillet Street, N16 6JH

hello@unknown.works
+44 (0) 208 1917134

Hong Kong Studio
Unit 25B 6A Victoria Road
Kwong Gai Factory Building


© unknown works

Client
Samantha & Anael Astic


Project
17 Dartmouth Park Avenue

Orientation

Scale
0 5m
@ 1:100

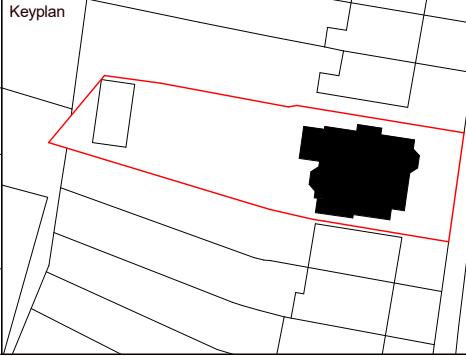

Drawing Title Site Plan	
Project Number 0046	Status Planning
Scale at A1/A3 1:100/1:200	Date 20/04/23
Drawn by UW	Checked by UW
Drawing Number 0046-UW-04-03-DR-A-A1.100	Revision 1

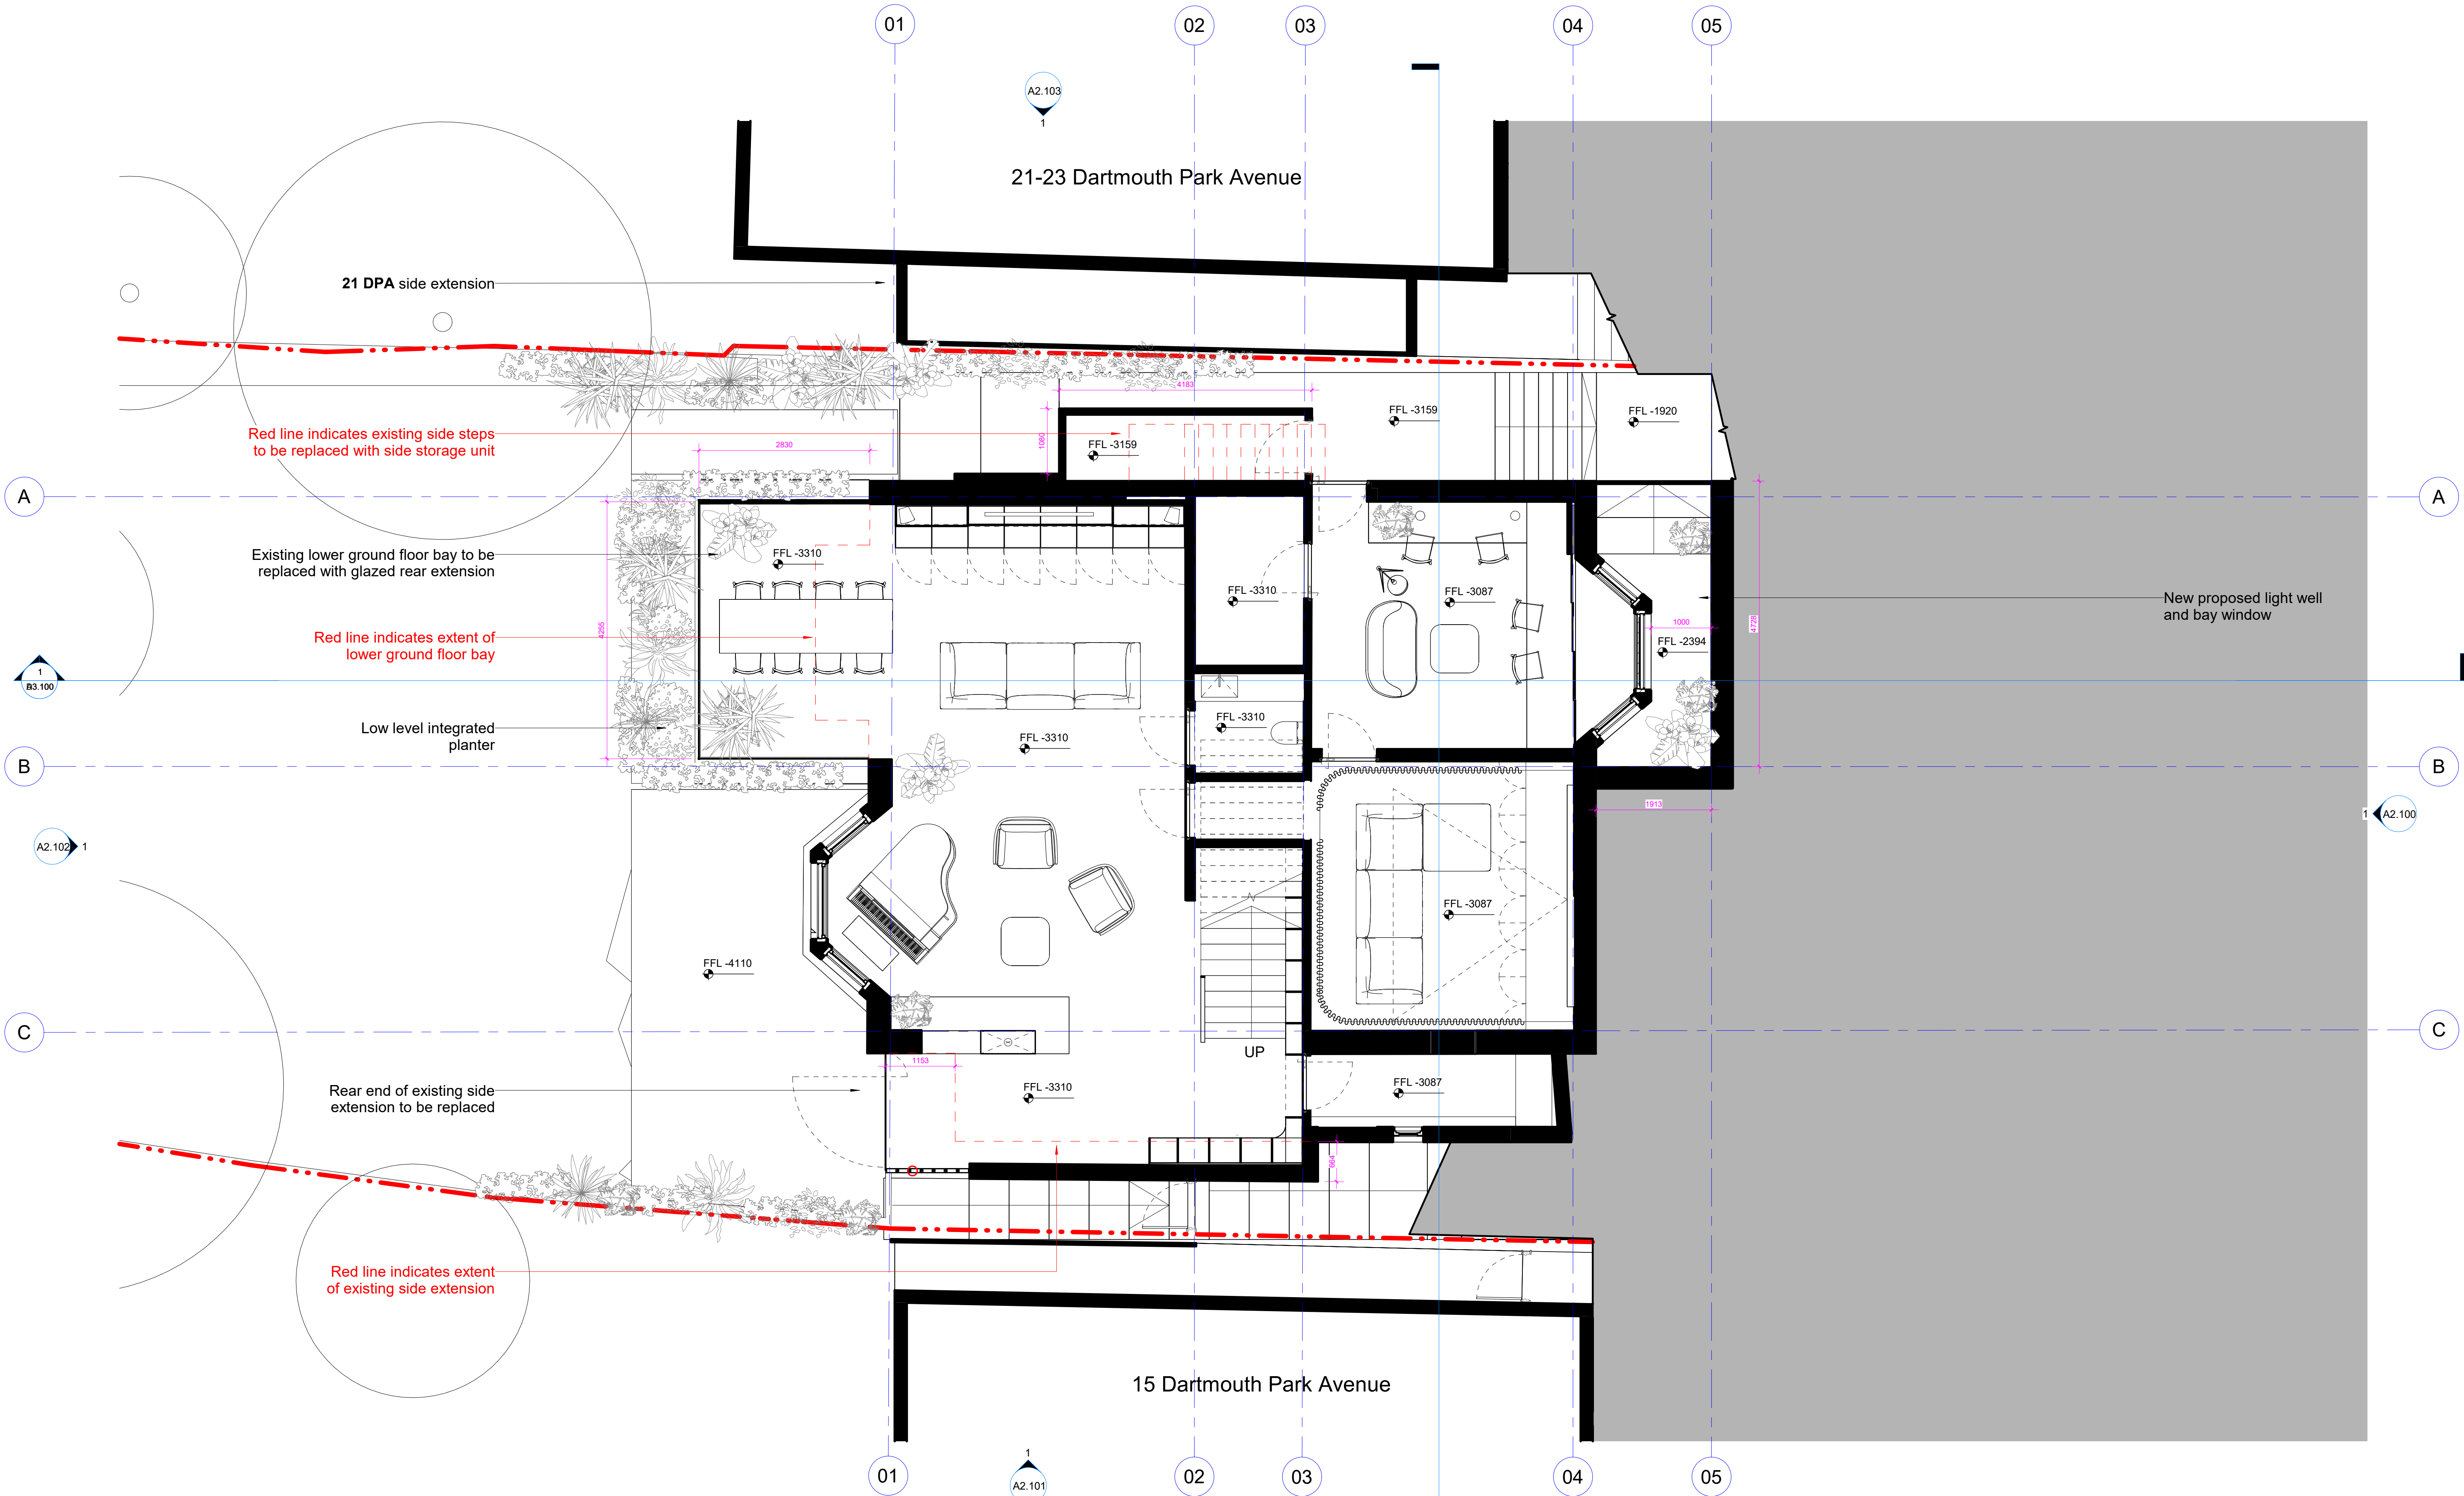

1 Lower Ground Floor Plan - Proposed
1 : 50

General Notes
No implied finance exists. This drawing should not be used to calculate areas for the purposes of taxation. Do not scale this drawing. All dimensions to be checked on site by the contractor and such responsibility to be the responsibility of the contractor. All drawings are the property of the architect. All work must comply with relevant British Standards and Building Regulations requirements. Drawing errors and omissions to be reported to the architect.

Rev	Description	Date
1	Planning	20/04/23

Notes	
Material Key	
B.01	Brick, Existing
B.02	Masonry, Brick or Stone
B.03	Masonry, Clay Brick
G.01	Glass, Double Glazed, Aluminium Frame
G.02	Glass, Obscure Glazed, Glass Blocks
P.01	Paint, White
R.01	Roof, Existing
T.01	Cladding, Timber

unknown works

London Studio
Studio 5A, Stamford X
Gillet Street, N16 6JH
Hong Kong Studio
Unit 25B 6A Victoria Road
Kwong Gai Factory Building

hello@unknownworks
+44 (0) 2081917134
© unknown works

Client
Samantha & Anael Astic
Project
17 Dartmouth Park Avenue
Orientation
Scale
0 1m 2m
@ 1:50



Drawing Title	
Lower Ground Floor Plan	
Project Number	Status
0046	Planning
Scale at A1/A3	Date
1:50/1:100	20/04/23
Drawn by	Checked by
UW	UW
Drawing Number	Revision
0046-UW-04-03-DR-A-A1.101	1



1 Ground Floor Plan - Proposed
1 : 50

General Notes

No implied licence exists. This drawing should not be used to calculate areas for the purposes of taxation. Do not scale this drawing. All dimensions to be checked on site by the contractor and such responsibility to be the responsibility of the contractor. All drawings are the property of the architect. All drawings are the property of the architect. All drawings are the property of the architect.

Rev	Description	Date
1	Planning	20/04/23

Notes

Assumed Site Boundary
Material Key
B.01 Brick, Existing
B.02 Masonry, Brick or Stone
B.03 Masonry, Clay Brick
G.01 Glass, Double Glazed, Aluminium Frame
G.02 Glass, Obscure Glazed, Glass Blocks
P.01 Paint, White
R.01 Roof, Existing
T.01 Cladding, Timber

unknown works

London Studio
Studio 8A, Stamford X
Gillet Street, N16 6JH
Hong Kong Studio
Unit 208 6A Victoria Road
Kwong Gai Factory Building

hello@unknownworks
+44 (0) 208 1917134

© unknown works


Client
Samantha & Anael Astic

Project
17 Dartmouth Park Avenue

Orientation

Scale
0 1m 2m
@ 1:50

Keyplan

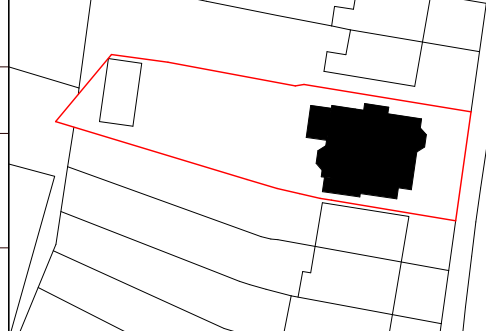

Drawing Title
Ground Floor Plan

Project Number
0046

Status
Planning

Scale at A1/A3
1:50/1:100

Date
20/04/23

Drawn by
UW

Checked by
UW

Drawing Number
0046-UW-04-03-DR-A-A1.102

Revision
1



unknown works

Client
Samantha & Anael Astic

Project
17 Dartmouth Park Avenue

Orientation

Scale
0 1m 2m
@ 1:50

Keyplan

Drawing Title		Status
Second Floor Plan		
Project Number	0046	Planning
Scale at A1/A3	1:50/1:100	Date 20/04/23
Drawn by UW		Checked by UW
Drawing Number	0046-UW-04-03-DR-A1.104	Revision 1

London Studio
Studio 8A, Stamford X
+44 (0) 2081917134
hello@unknownworks.com

Hong Kong Studio
Unit 208 64 Victoria Road
Kowloon Gas Factory Building
© unknown works



unknown works

London Studio
Studio 8A, Stamford X
Gillet Street, N16 8JH
hello@unknown.world
+44 (0) 208191713

Hong Kong Studio
Unit 20B 64 Victoria Road
Kwong Ga Factory Building
© unknown world


17 Dartmouth Park Avenue

Orientation

1

Scale

Keyplan

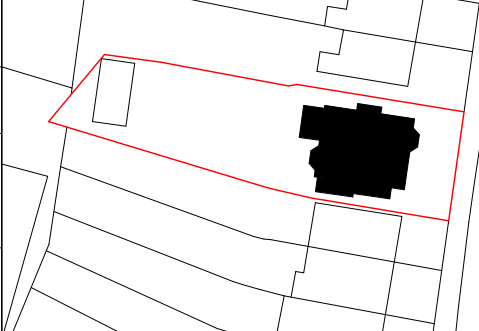

0046

Scale at A1/A3
1:50/1:100

Drawn by

UW

Drawing Number
0046-11W

Planning

Planning


Date

20/04/23

Checked by

UW

105	Revision
	1

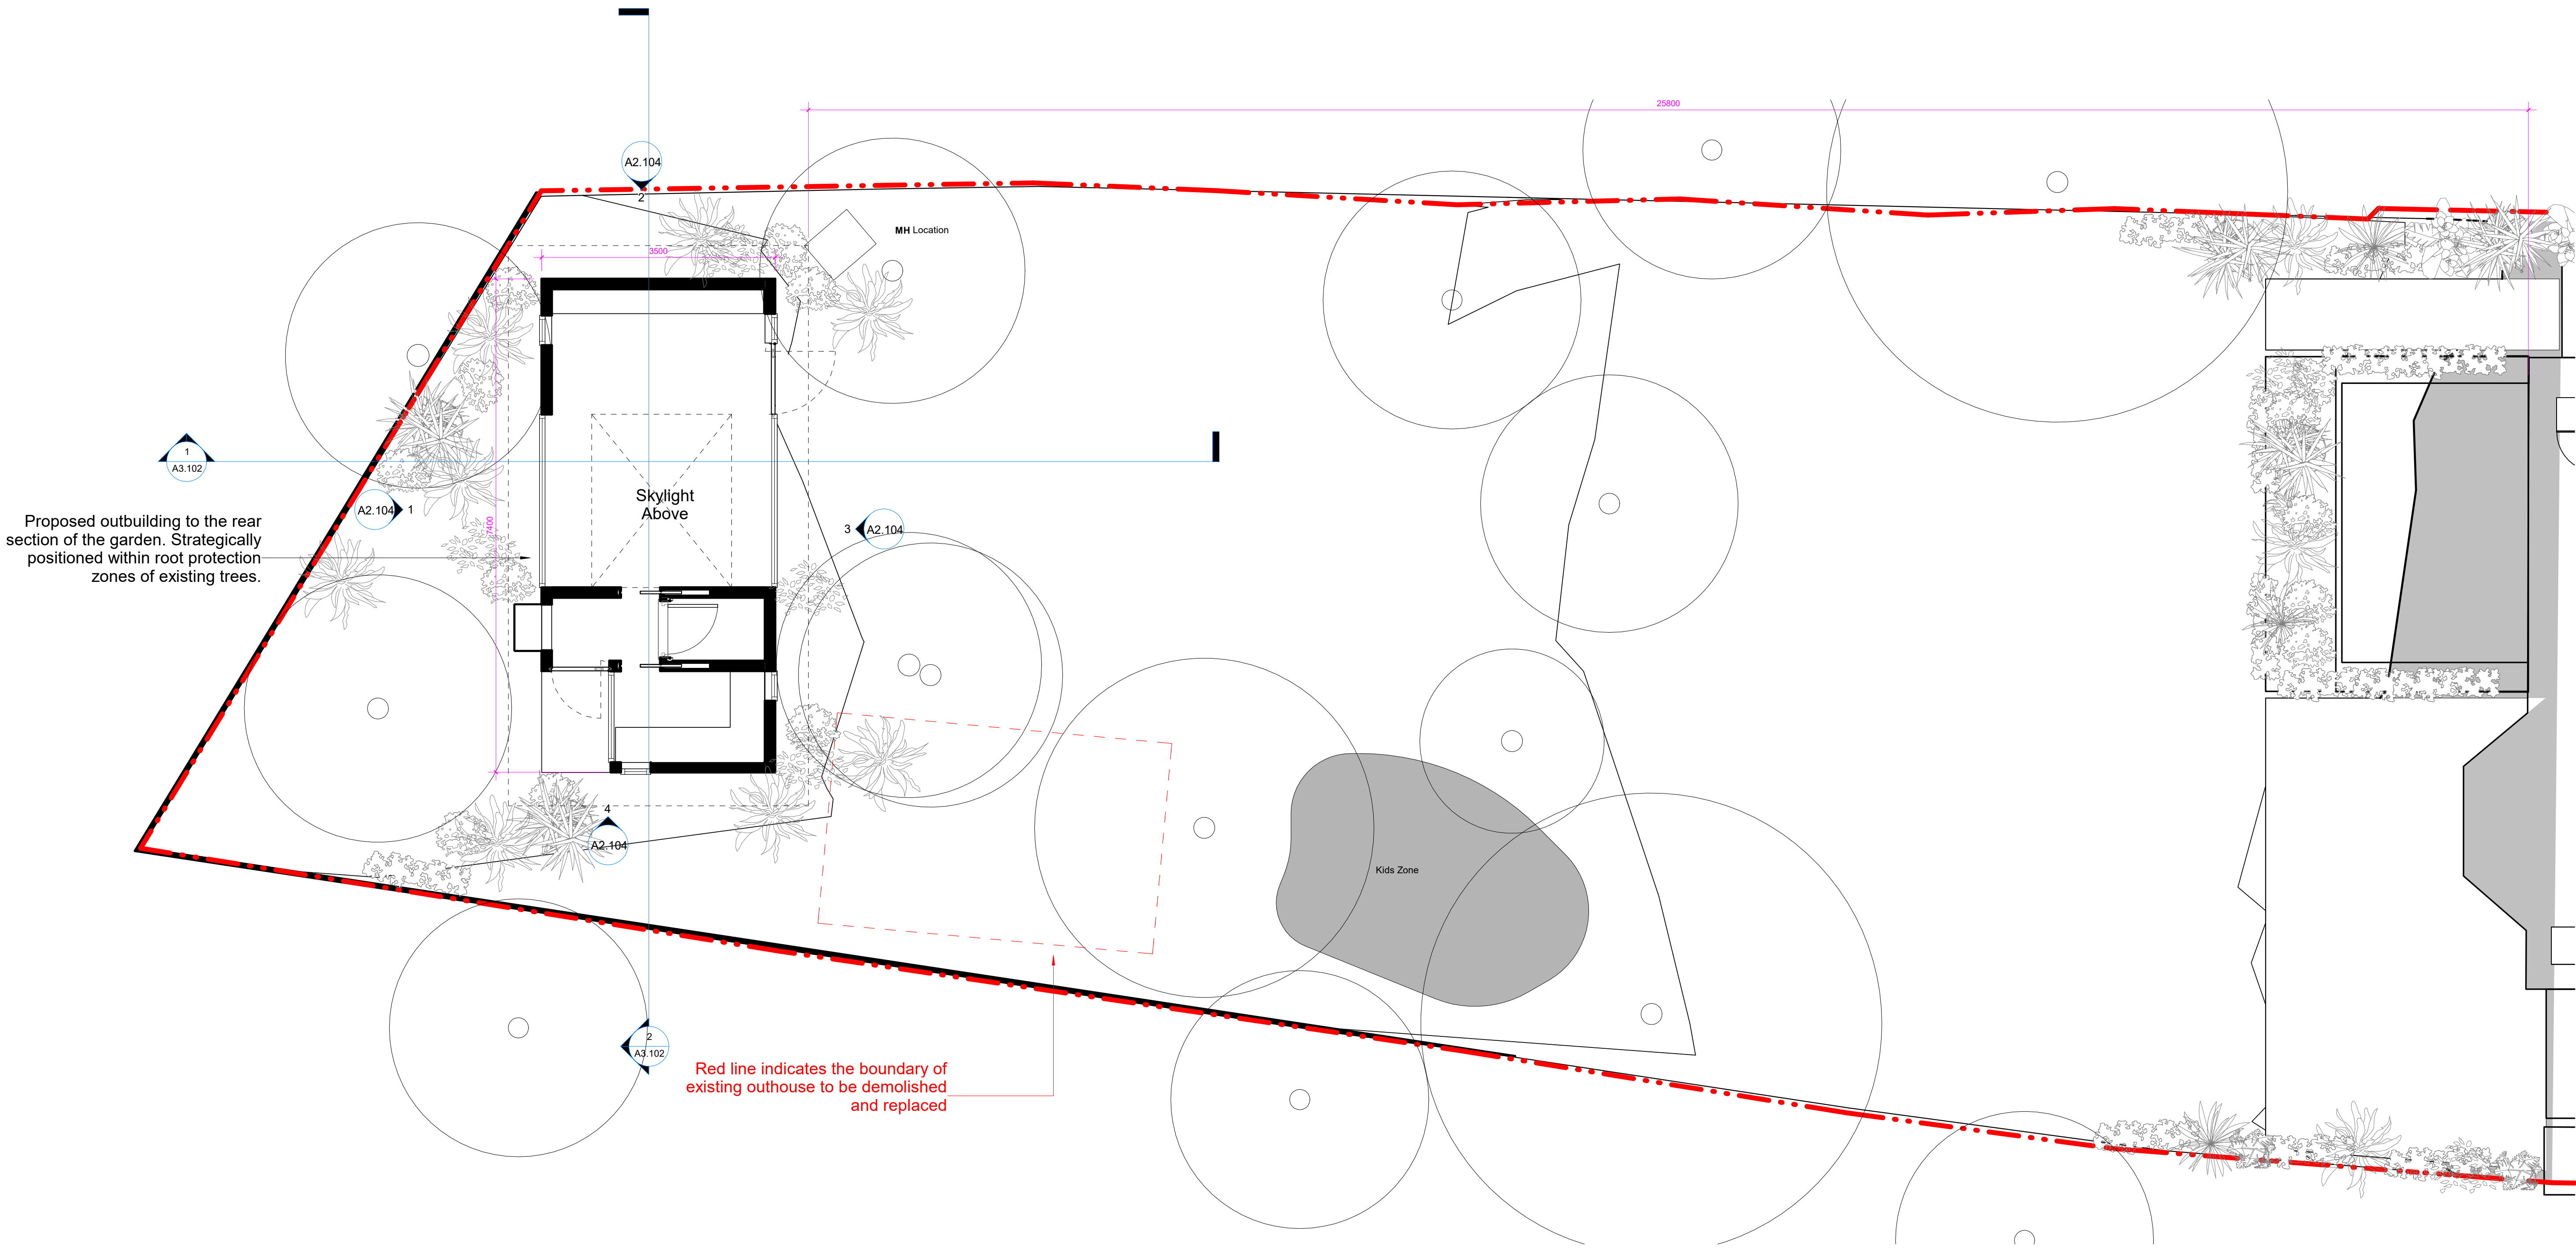

1 Outbuilding & Garden Floor Plan - Proposed
1 : 50


General Notes		Notes	
No implied licence exists. This drawing should not be used to calculate areas for the purposes of taxation. Do not scale this drawing. All dimensions to be checked on site by the contractor and such responsibility to be then transferred to the contractor. All drawings are design developments. All work must comply with relevant British Standards and Building Regulations requirements. Drawing errors and omissions to be reported to the architect.		R.01 Roof, Existing T.01 Cladding, Timber	
Material Key			
B.01	Brick, Existing		
B.02	Masonry, Brick or Stone		
B.03	Masonry, Clay Brick		
G.01	Glass, Double Glazed, Aluminium Frame		
G.02	Glass, Obscure Glazed, Glass Blocks		
P.01	Paint, White		
1	Planning 20/04/23		
Rev	Description Date		

unknown works

London Studio
Studio 5A, Stamford X
Gillet Street, N16 6JH
Hong Kong Studio
Unit 25B 6A Victoria Road
Kwong Gai Factory Building

hello@unknown.works
+44 (0) 208 1917 134
© unknown works

Client	
Samantha & Anael Astic	
Project	
17 Dartmouth Park Avenue	
Orientation	
Scale	
0 1m 2m	
@ 1:50	

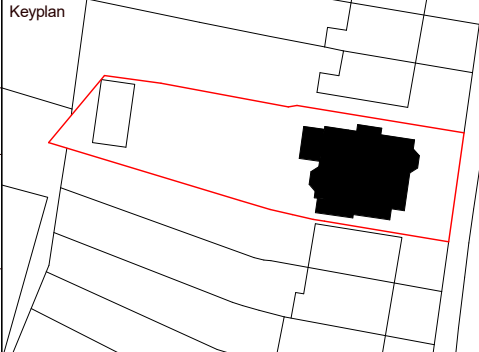

Drawing Title

Garden & Outbuilding Floor Plan

Project Number

0046

Scale at A1/A3

1:50/1:100

Drawn by

UW

Status

Planning

Date

20/04/23

Checked by


UW

Drawing Number

0046-UW-04-03-DR-A-A1.106

Revision

1

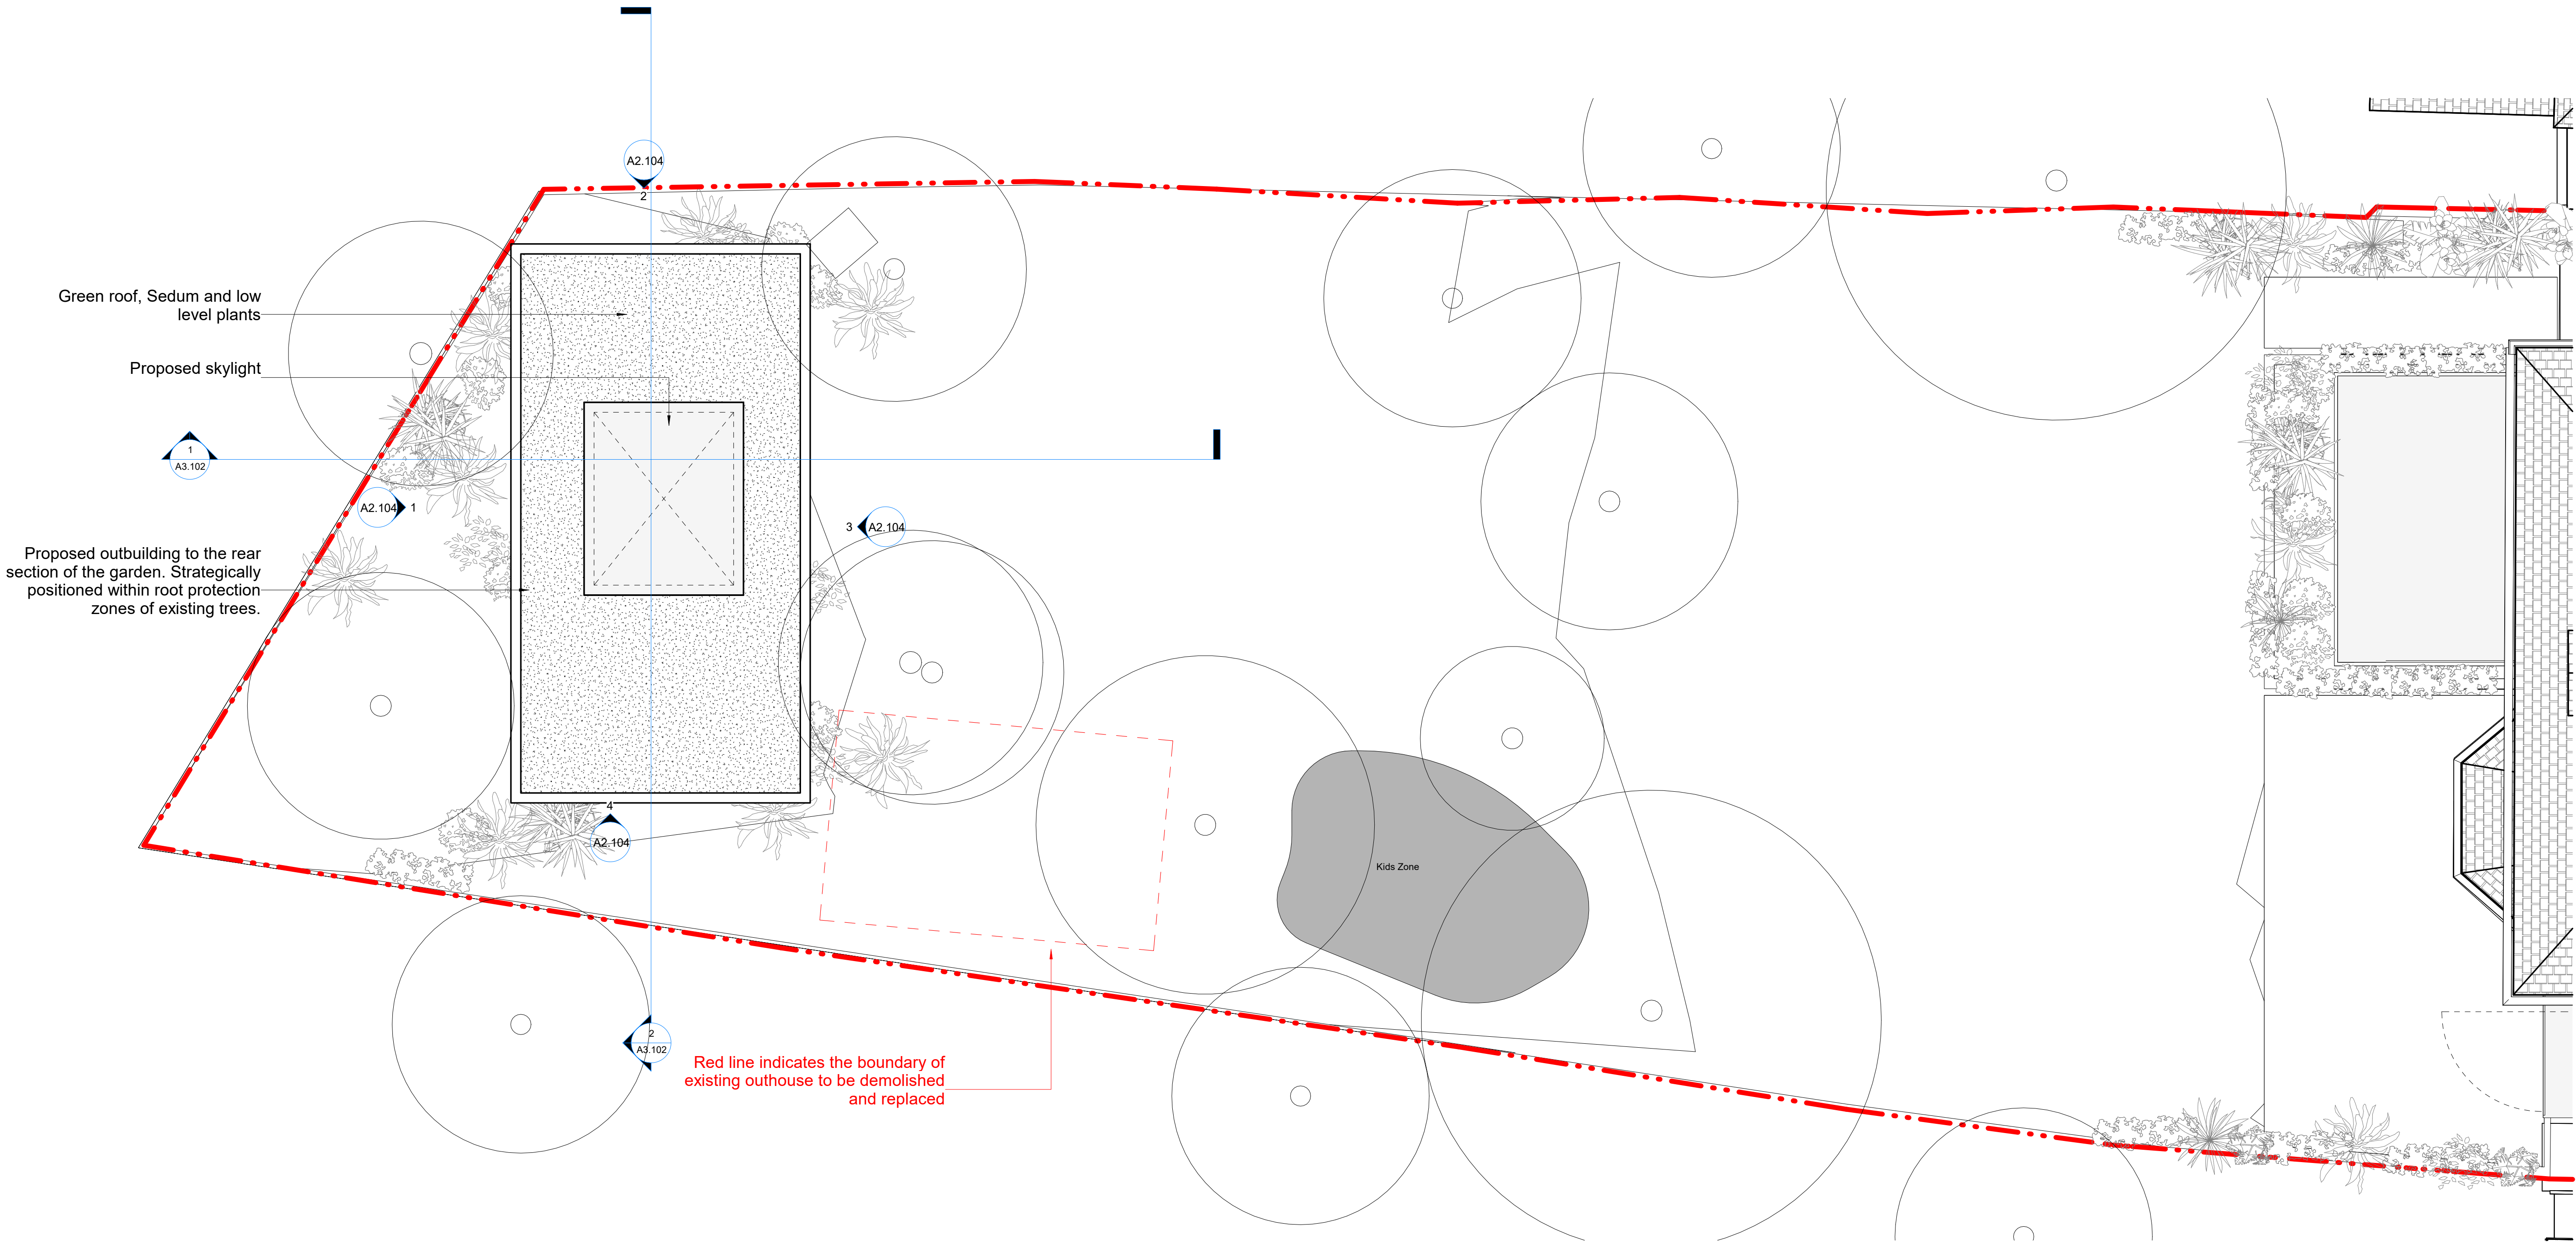

1 Garden & Outbuilding Roof Plan - Proposed
1 : 50

General Notes

No implied licence exists. This drawing should not be used to calculate areas for the purposes of taxation. Do not scale this drawing. All dimensions to be checked on site by the contractor and such responsibility to be their responsibility. All drawings are design developments. All work must comply with relevant British Standards and Building Regulations requirements. Drawing prices and copyright to be reported to the architect.

Rev	Description	Date
1	Planning	20/04/23

Notes

Assumed Site Boundary

Material Key

B.01	Brick, Existing
B.02	Masonry, Brick or Stone
B.03	Masonry, Clay Brick
G.01	Glass, Double Glazed, Aluminium Frame
G.02	Glass, Obscure Glazed, Glass Blocks
P.01	Paint, White

R.01

T.01

Roof, Existing
Cladding, Timber

unknown works

London Studio
Studio 8A, Stamford X
Gillet Street, N16 6JH

hello@unknown.works
+44 (0) 208 1917134

Hong Kong Studio
Unit 25B 6A Victoria Road
Kwong Gai Factory Building


© unknown works

Client

Samantha & Anael Astic

Project
17 Dartmouth Park Avenue

Orientation

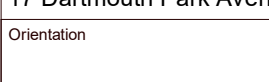


Scale

0 1m 2m

@ 1:50

Keyplan

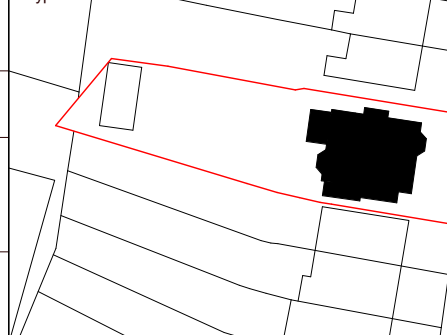

Drawing Title

Garden & Outbuilding Roof Plan

Project Number

0046

Scale at A1/A3

1:50/1:100

Drawn by

UW

Drawing Number

0046-UW-04-03-DR-A-A1.107

Status

Planning

Date

20/04/23

Checked by

UW

Revision

1



General Notes		Notes	
No implied licence exists. This drawing should not be used to calculate areas for the purposes of valuation. Do not scale this drawing. All dimensions to be checked on site by the contractor and such responsibility to be then transferred to the contractor. All drawings are for information only and are not to be used for construction. ---	Assumed Site Boundary
Material Key		R.01	Roof, Existing
B.01		T.01	Cladding, Timber
B.02			
B.03			
G.01			
G.02			
P.01			

unknown works

London Studio
Studio 5A, Stamford X
Gillet Street, N16 6JH

hello@unknown.works
+44 (0) 2081917134

Hong Kong Studio
Unit 25B 6A Victoria Road
Kwong Gai Factory Building

© unknown works


Client
Samantha & Anael Astic

Project
17 Dartmouth Park Avenue

Orientation

Scale
0 1m 2m
@ 1:50

Keyplan

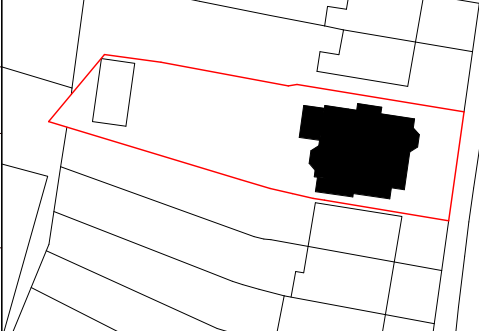

Drawing Title
East Elevation

Project Number
0046

Scale at A1/A3
1:50/1:100

Drawn by
UW

Drawing Number
0046-UW-04-03-DR-A-A2.100

Status
Planning

Date
20/04/23

Checked by
UW

Revision
1



General Notes No implied finance exists. This drawing should not be used to calculate areas for the purposes of taxation. Do not scale this drawing. All dimensions to be checked on site by the contractor and such responsibility to be the responsibility of the contractor. All drawings are design developments. All work must comply with relevant British Standards and Building Regulations requirements. Drawing errors and omissions to be reported to the architect.		Notes --- Assumed Site Boundary Material Key B.01 Brick, Existing B.02 Masonry, Brick or Stone B.03 Masonry, Clay Brick G.01 Glass, Double Glazed, Aluminium Frame G.02 Glass, Obscure Glazed, Glass Blocks P.01 Paint, White		R.01 T.01	Roof, Existing Cladding, Timber
1	Planning	20/04/23			
Rev	Description	Date			CHK

unknown works London Studio Studio 8A, Stamford X Gillet Street, N16 6JH Hong Kong Studio Unit 25B 6A Victoria Road Kwong Gai Factory Building		hello@unknownworks +44 (0) 2081917134 © unknown works
---	--	---

Client Samantha & Anael Astic Project 17 Dartmouth Park Avenue Orientation		Keyplan
--	--	---------

Drawing Title South Elevation		Project Number 0046	Status Planning
Scale at A1/A3 1:50/1:100		Date 20/04/23	
Drawn by UW		Checked by UW	
Drawing Number 0046-UW-04-03-DR-A-A2.101		Revision 1	

21-23 Dartmouth Park Avenue

17 Dartmouth Park Avenue

15 Dartmouth Park Avenue



1

West Elevation - Proposed

1 : 50

General Notes

No implied license exists. This drawing should not be used to calculate areas for the purposes of taxation. Do not scale this drawing. All dimensions to be checked on site by the contractor and such responsibility to be the responsibility of the contractor. All drawings are the property of the architect. All work must comply with relevant British Standards and Building Regulations requirements. Drawing prices and proposals to be reported to the architect.

Rev	Description	Date
1	Planning	20/04/23

Notes

--- Assumed Site Boundary
R.01 Roof, Existing
T.01 Cladding, Timber

Material Key

B.01	Brick, Existing
B.02	Masonry, Brick or Stone
B.03	Masonry, Clay Brick
G.01	Glass, Double Glazed, Aluminium Frame
G.02	Glass, Obscure Glazed, Glass Blocks
P.01	Paint, White

unknown works

London Studio
Studio 8A, Stamford X
Gillet Street, N16 6JH
Hong Kong Studio
Unit 25B 6A Victoria Road
Kwong Gai Factory Building

hello@unknown.works
+44 (0) 2081917134
© unknown works


Client

Samantha & Anael Astic
Project
17 Dartmouth Park Avenue
Orientation

Scale

0 1m 2m
@ 1:50

Keyplan

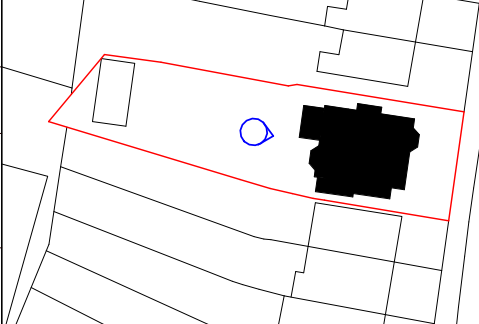

Drawing Title

West Elevation

Project Number

0046

Scale at A1/A3

1:50/1:100

Drawn by

UW

Drawing Number

0046-UW-04-03-DR-A-A2.102

Status

Planning

Date


20/04/23

Checked by

UW

Revision

1

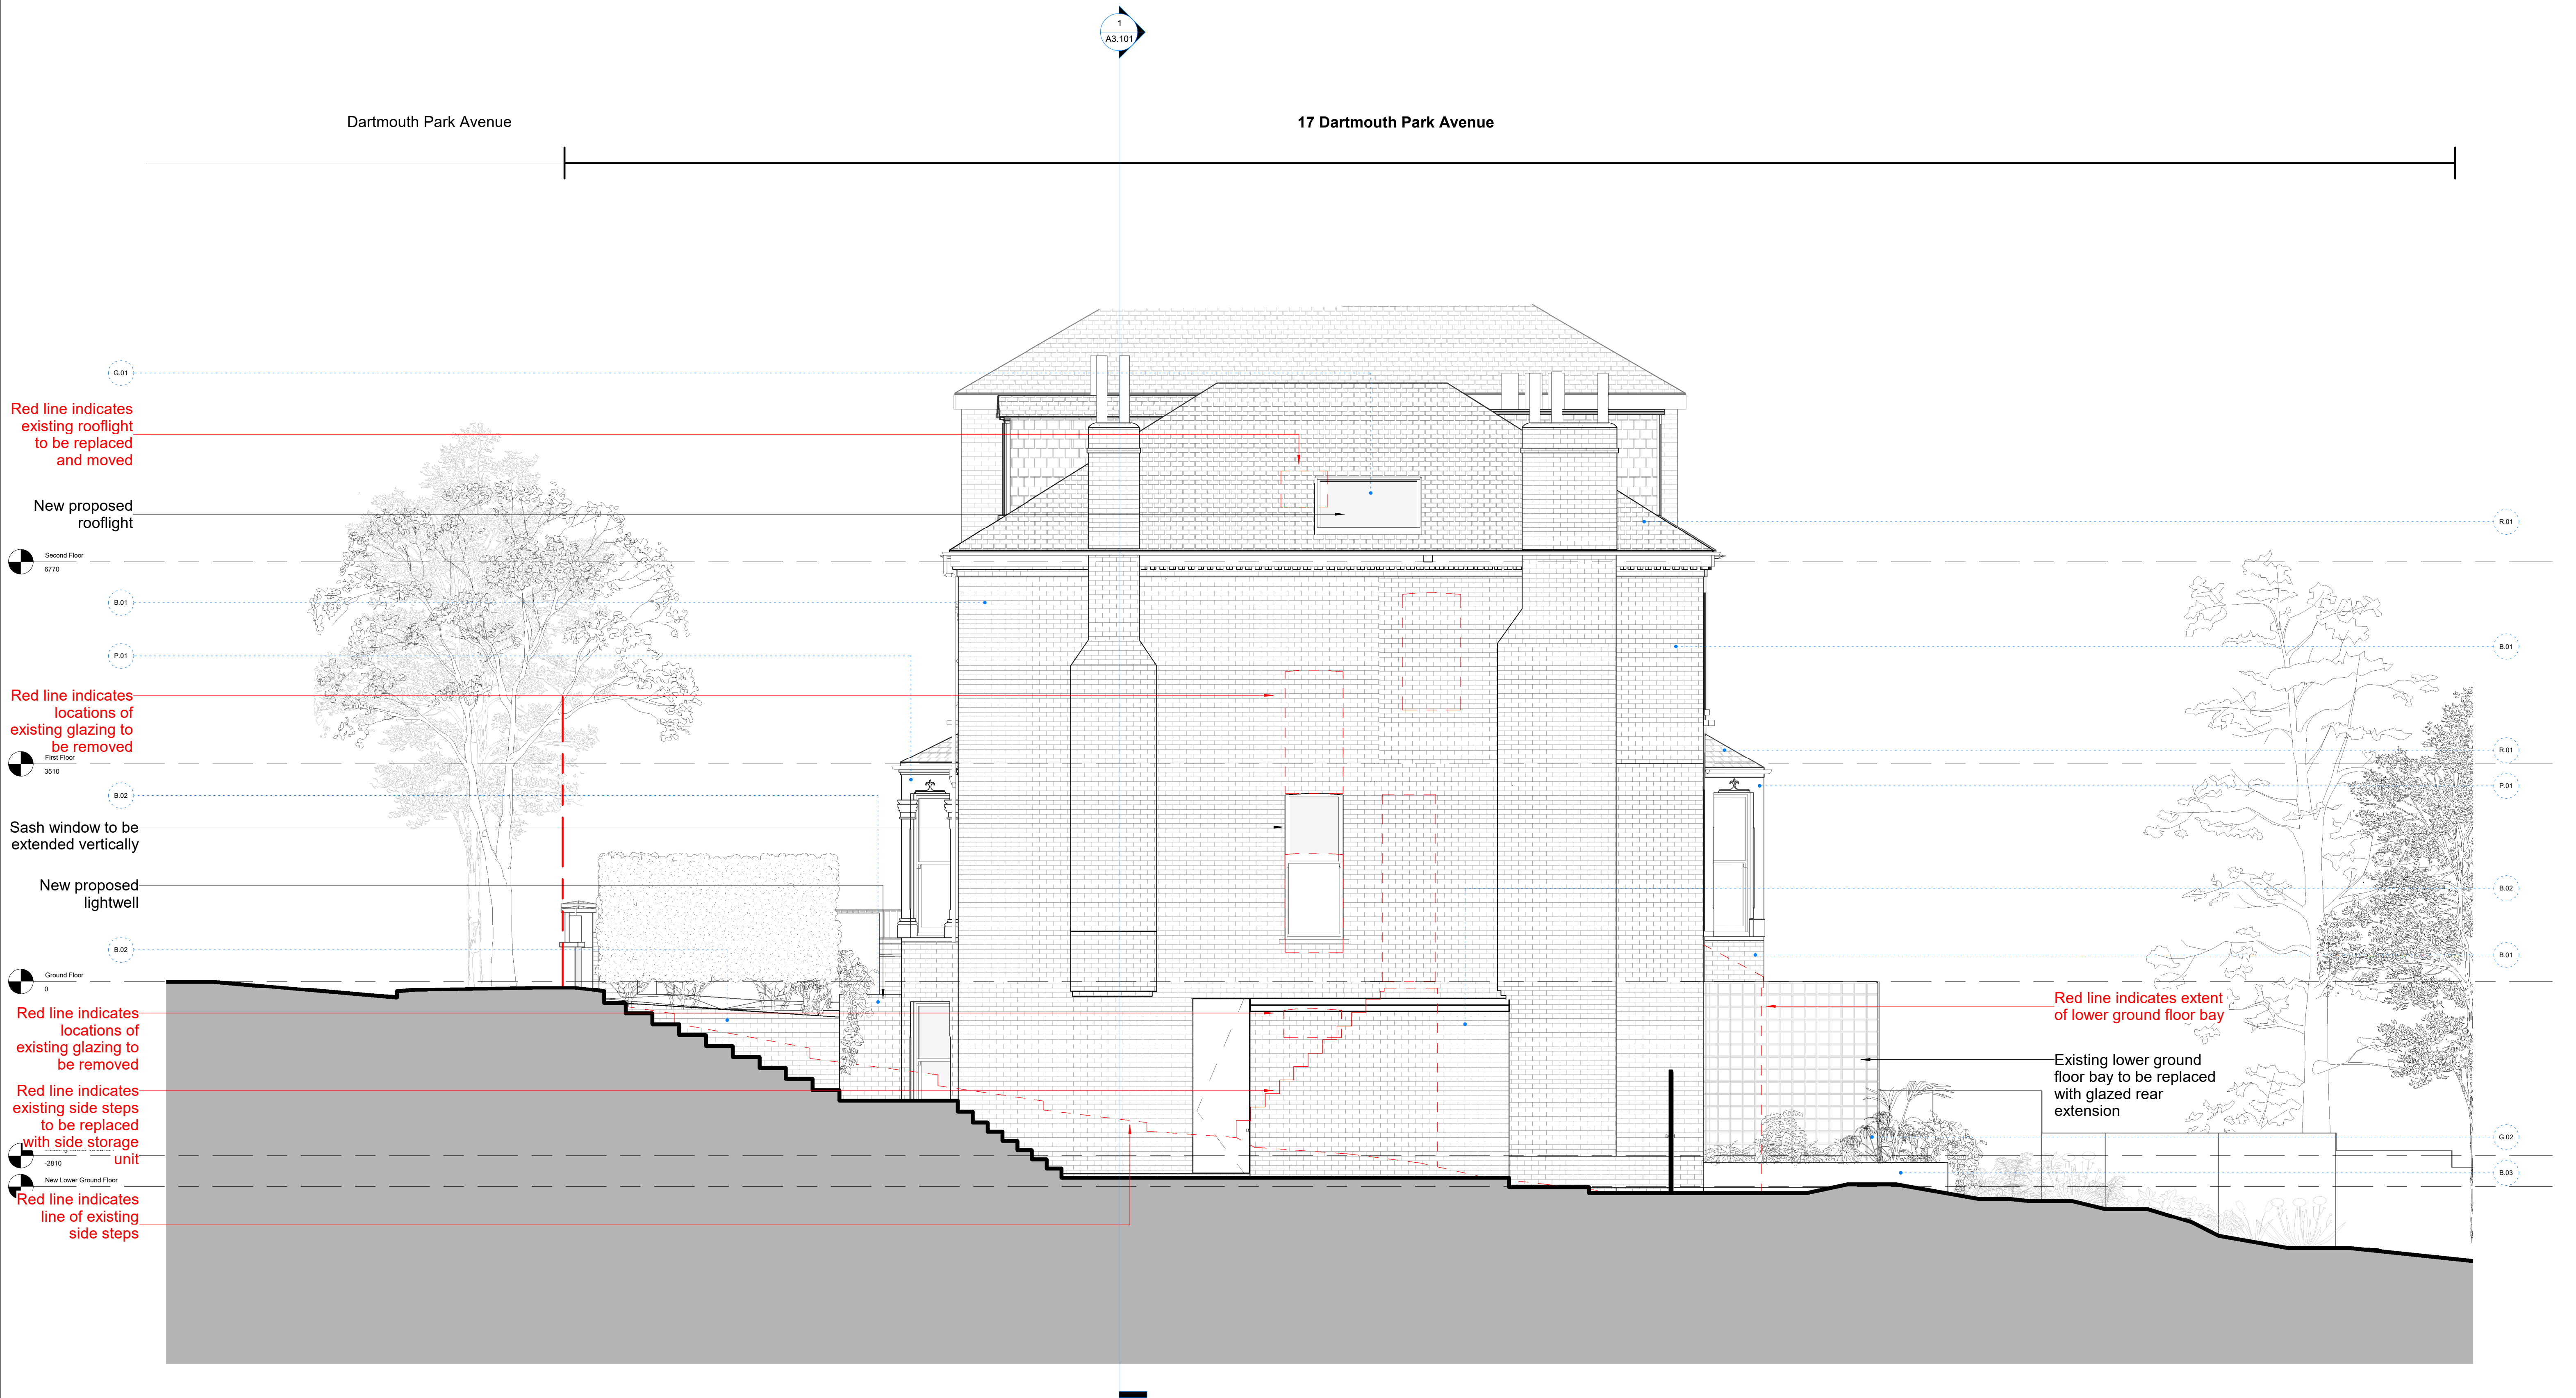

1 North Elevation - Proposed
1 : 50

General Notes

No implied finance exists. This drawing should not be used to calculate areas for the purposes of taxation. Do not scale this drawing. All dimensions to be checked on site by the contractor and such responsibility to be assumed by the contractor. All drawings are design developments. All work must comply with relevant British Standards and Building Regulations requirements. Drawing prices and proposals to be reported to the architect.

Rev	Description	Date
1	Planning	20/04/23

Notes

--- Assumed Site Boundary
R.01 Roof, Existing
T.01 Cladding, Timber

Material Key

B.01	Brick, Existing
B.02	Masonry, Brick or Stone
B.03	Masonry, Clay Brick
G.01	Glass, Double Glazed, Aluminium Frame
G.02	Glass, Obscure Glazed, Glass Blocks
P.01	Paint, White


unknown works

London Studio
Studio 8A, Stamford X
Gillet Street, N16 6JH
Hong Kong Studio
Unit 25B 6A Victoria Road
Kwong Gai Factory Building

hello@unknownworks
+44 (0) 2081917134
© unknown works

Client
Samantha & Anael Astic
Project
17 Dartmouth Park Avenue
Orientation
Scale
0 1m 2m
@ 1:50


Keyplan

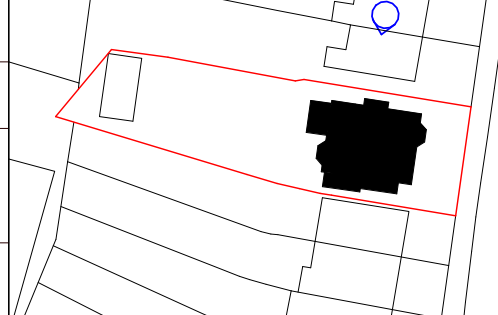


Drawing Title

North Elevation


Project Number	Status
0046	Planning
Date	Checked by
20/04/23	UW
Drawing Number	Revision
0046-UW-04-03-DR-A-A2.103	1

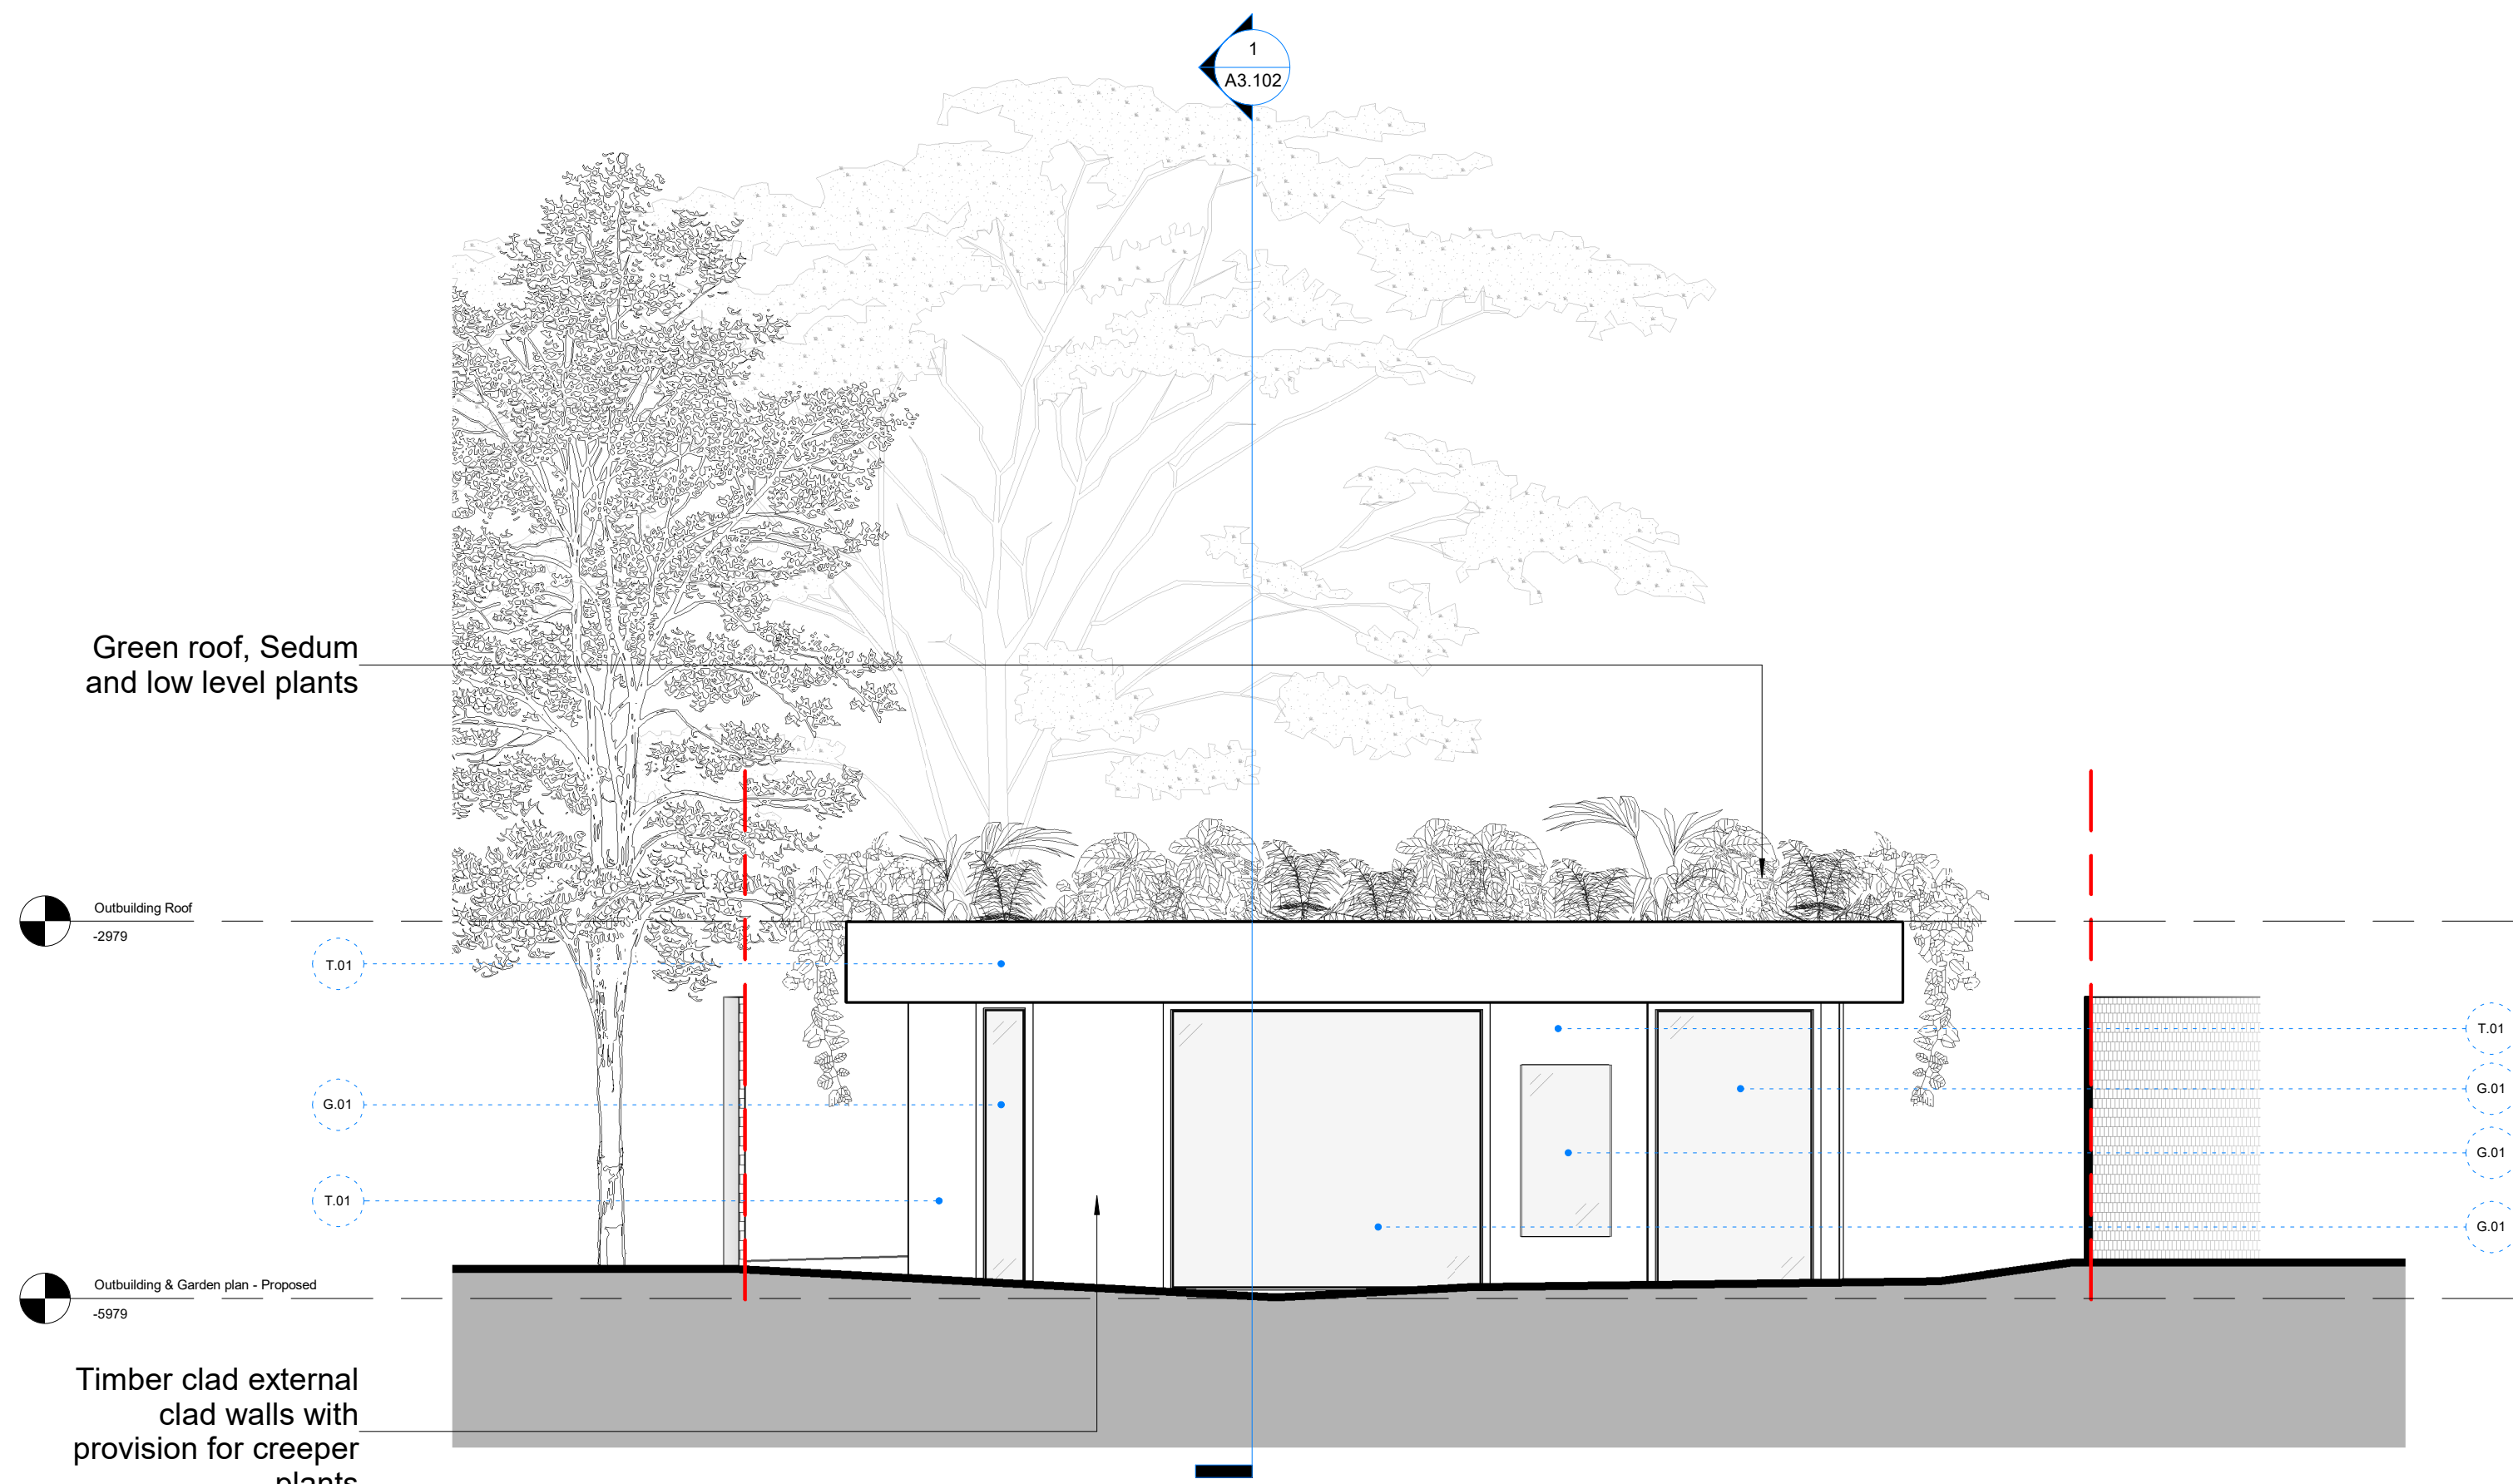


1 Outbuilding - Elevation 01 - Proposed
1 : 50

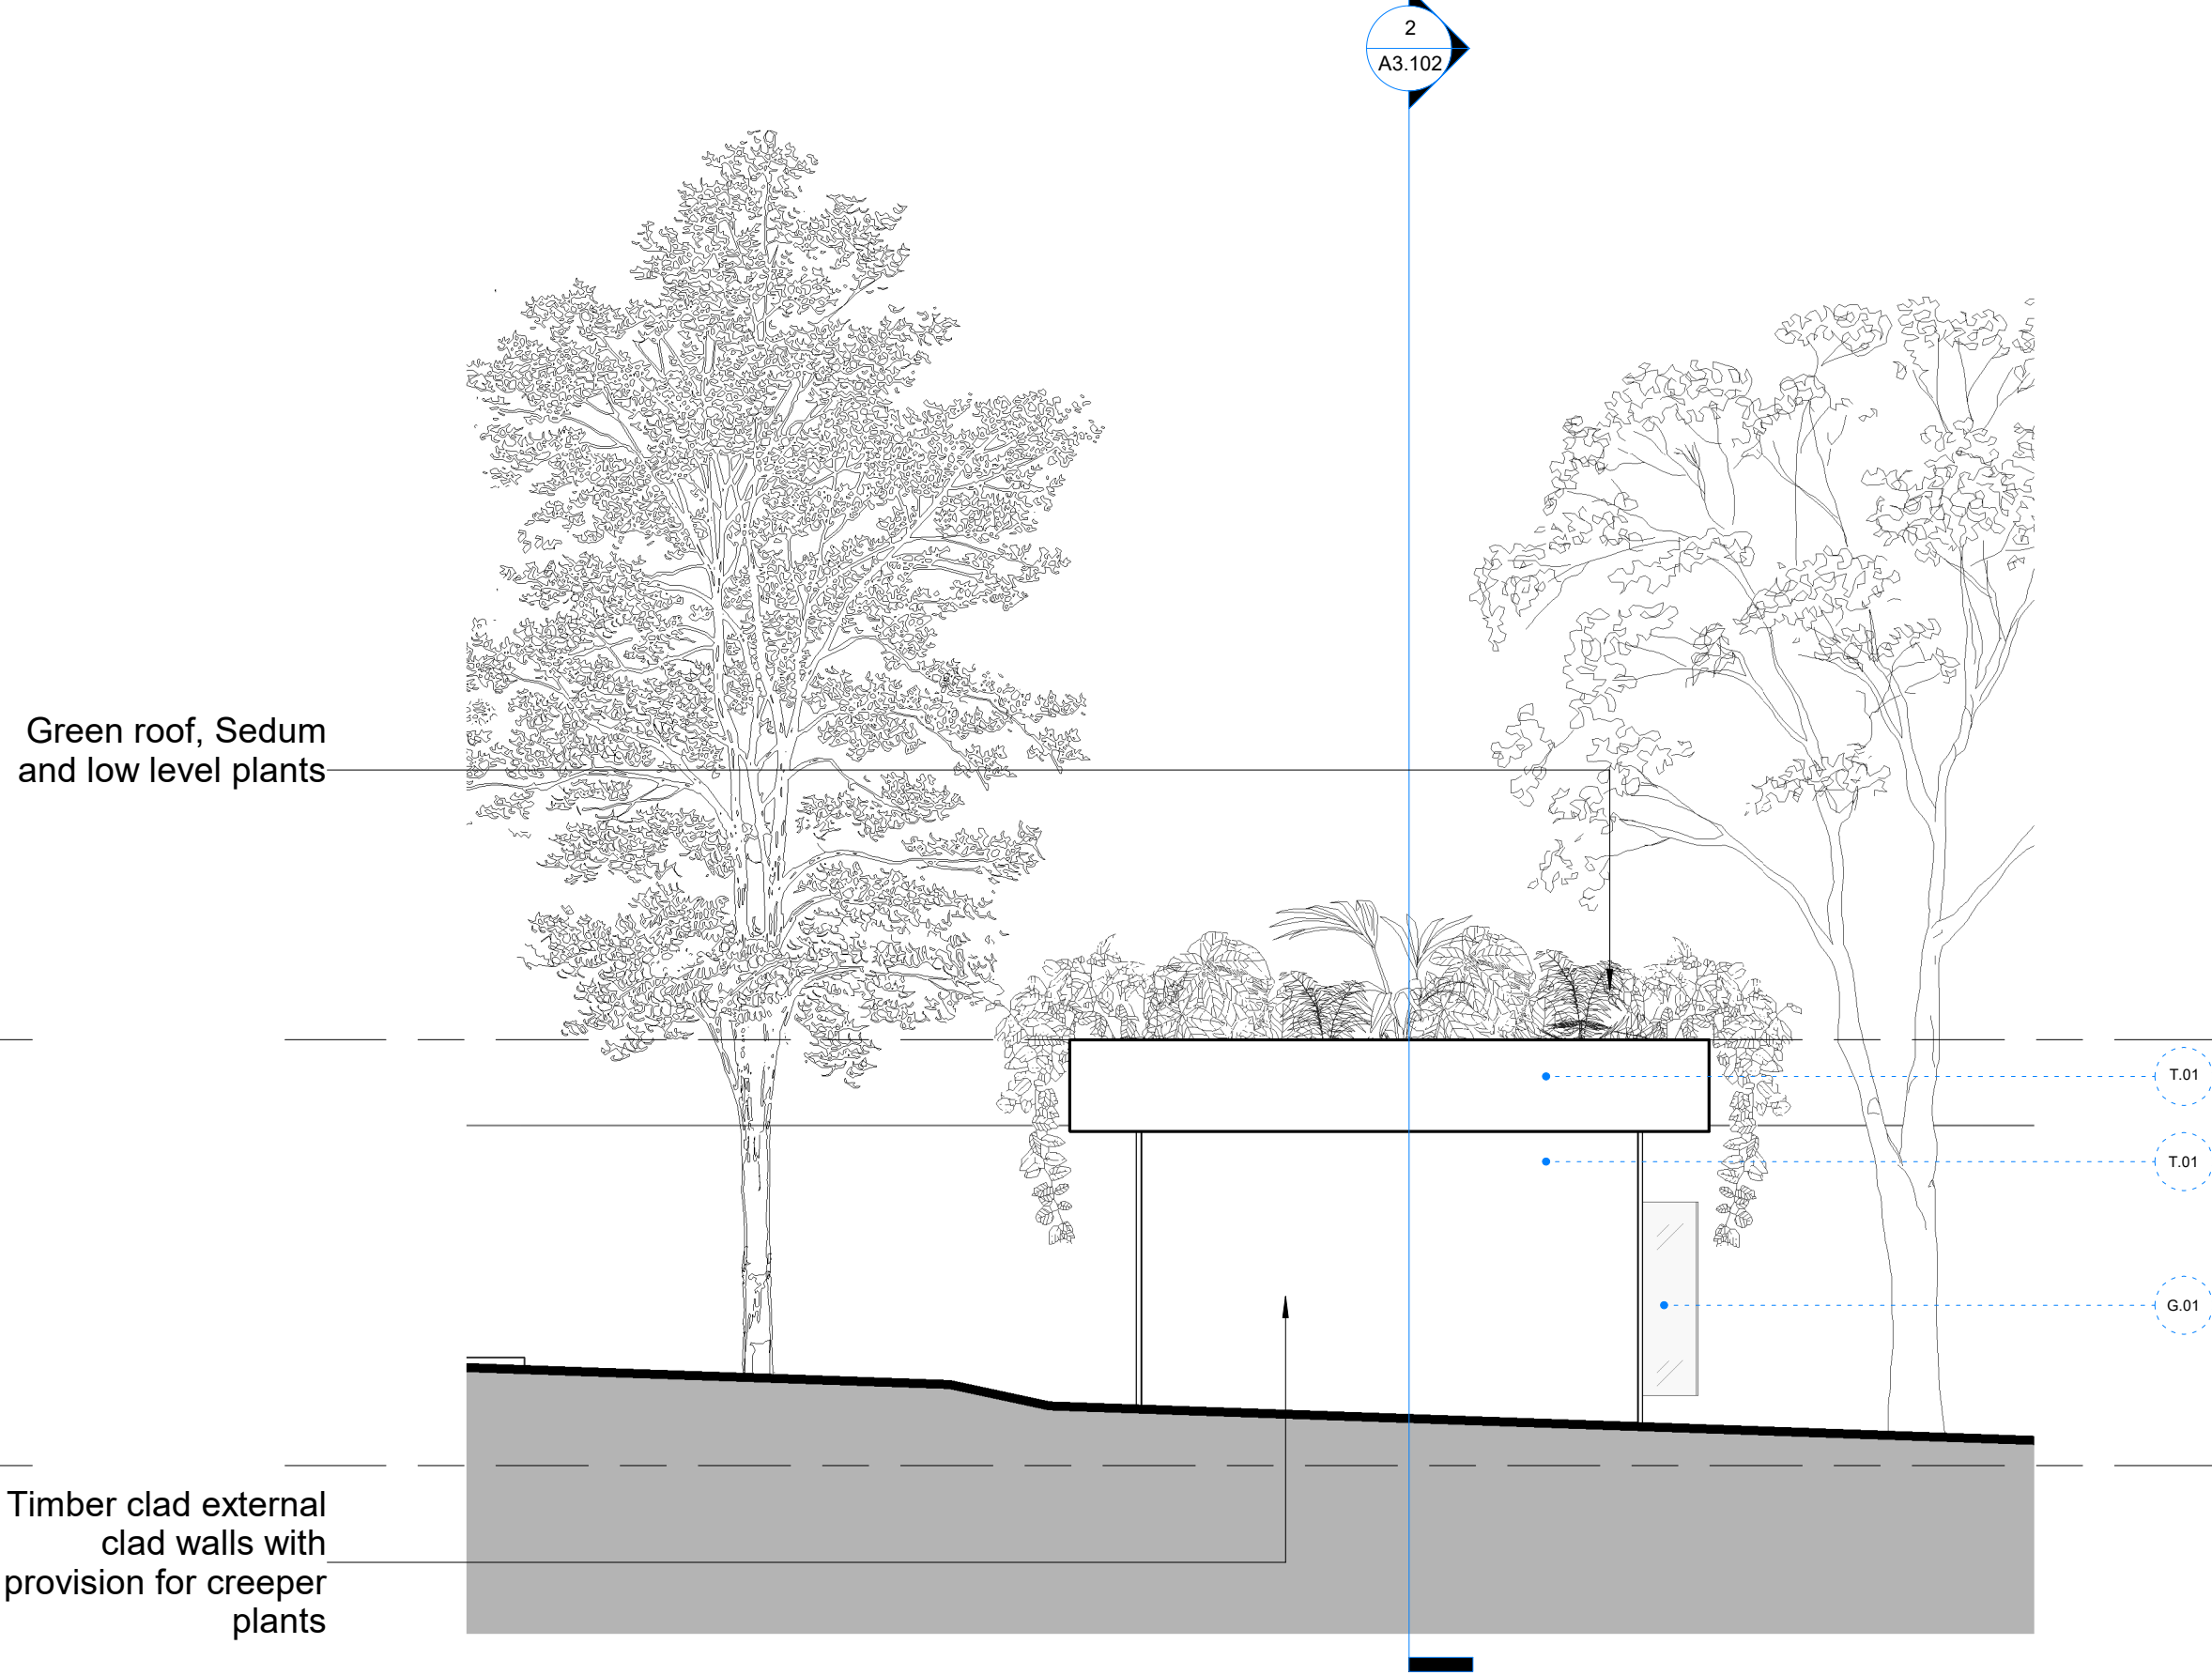

2 Outbuilding - Elevation 02 - Proposed
1 : 50

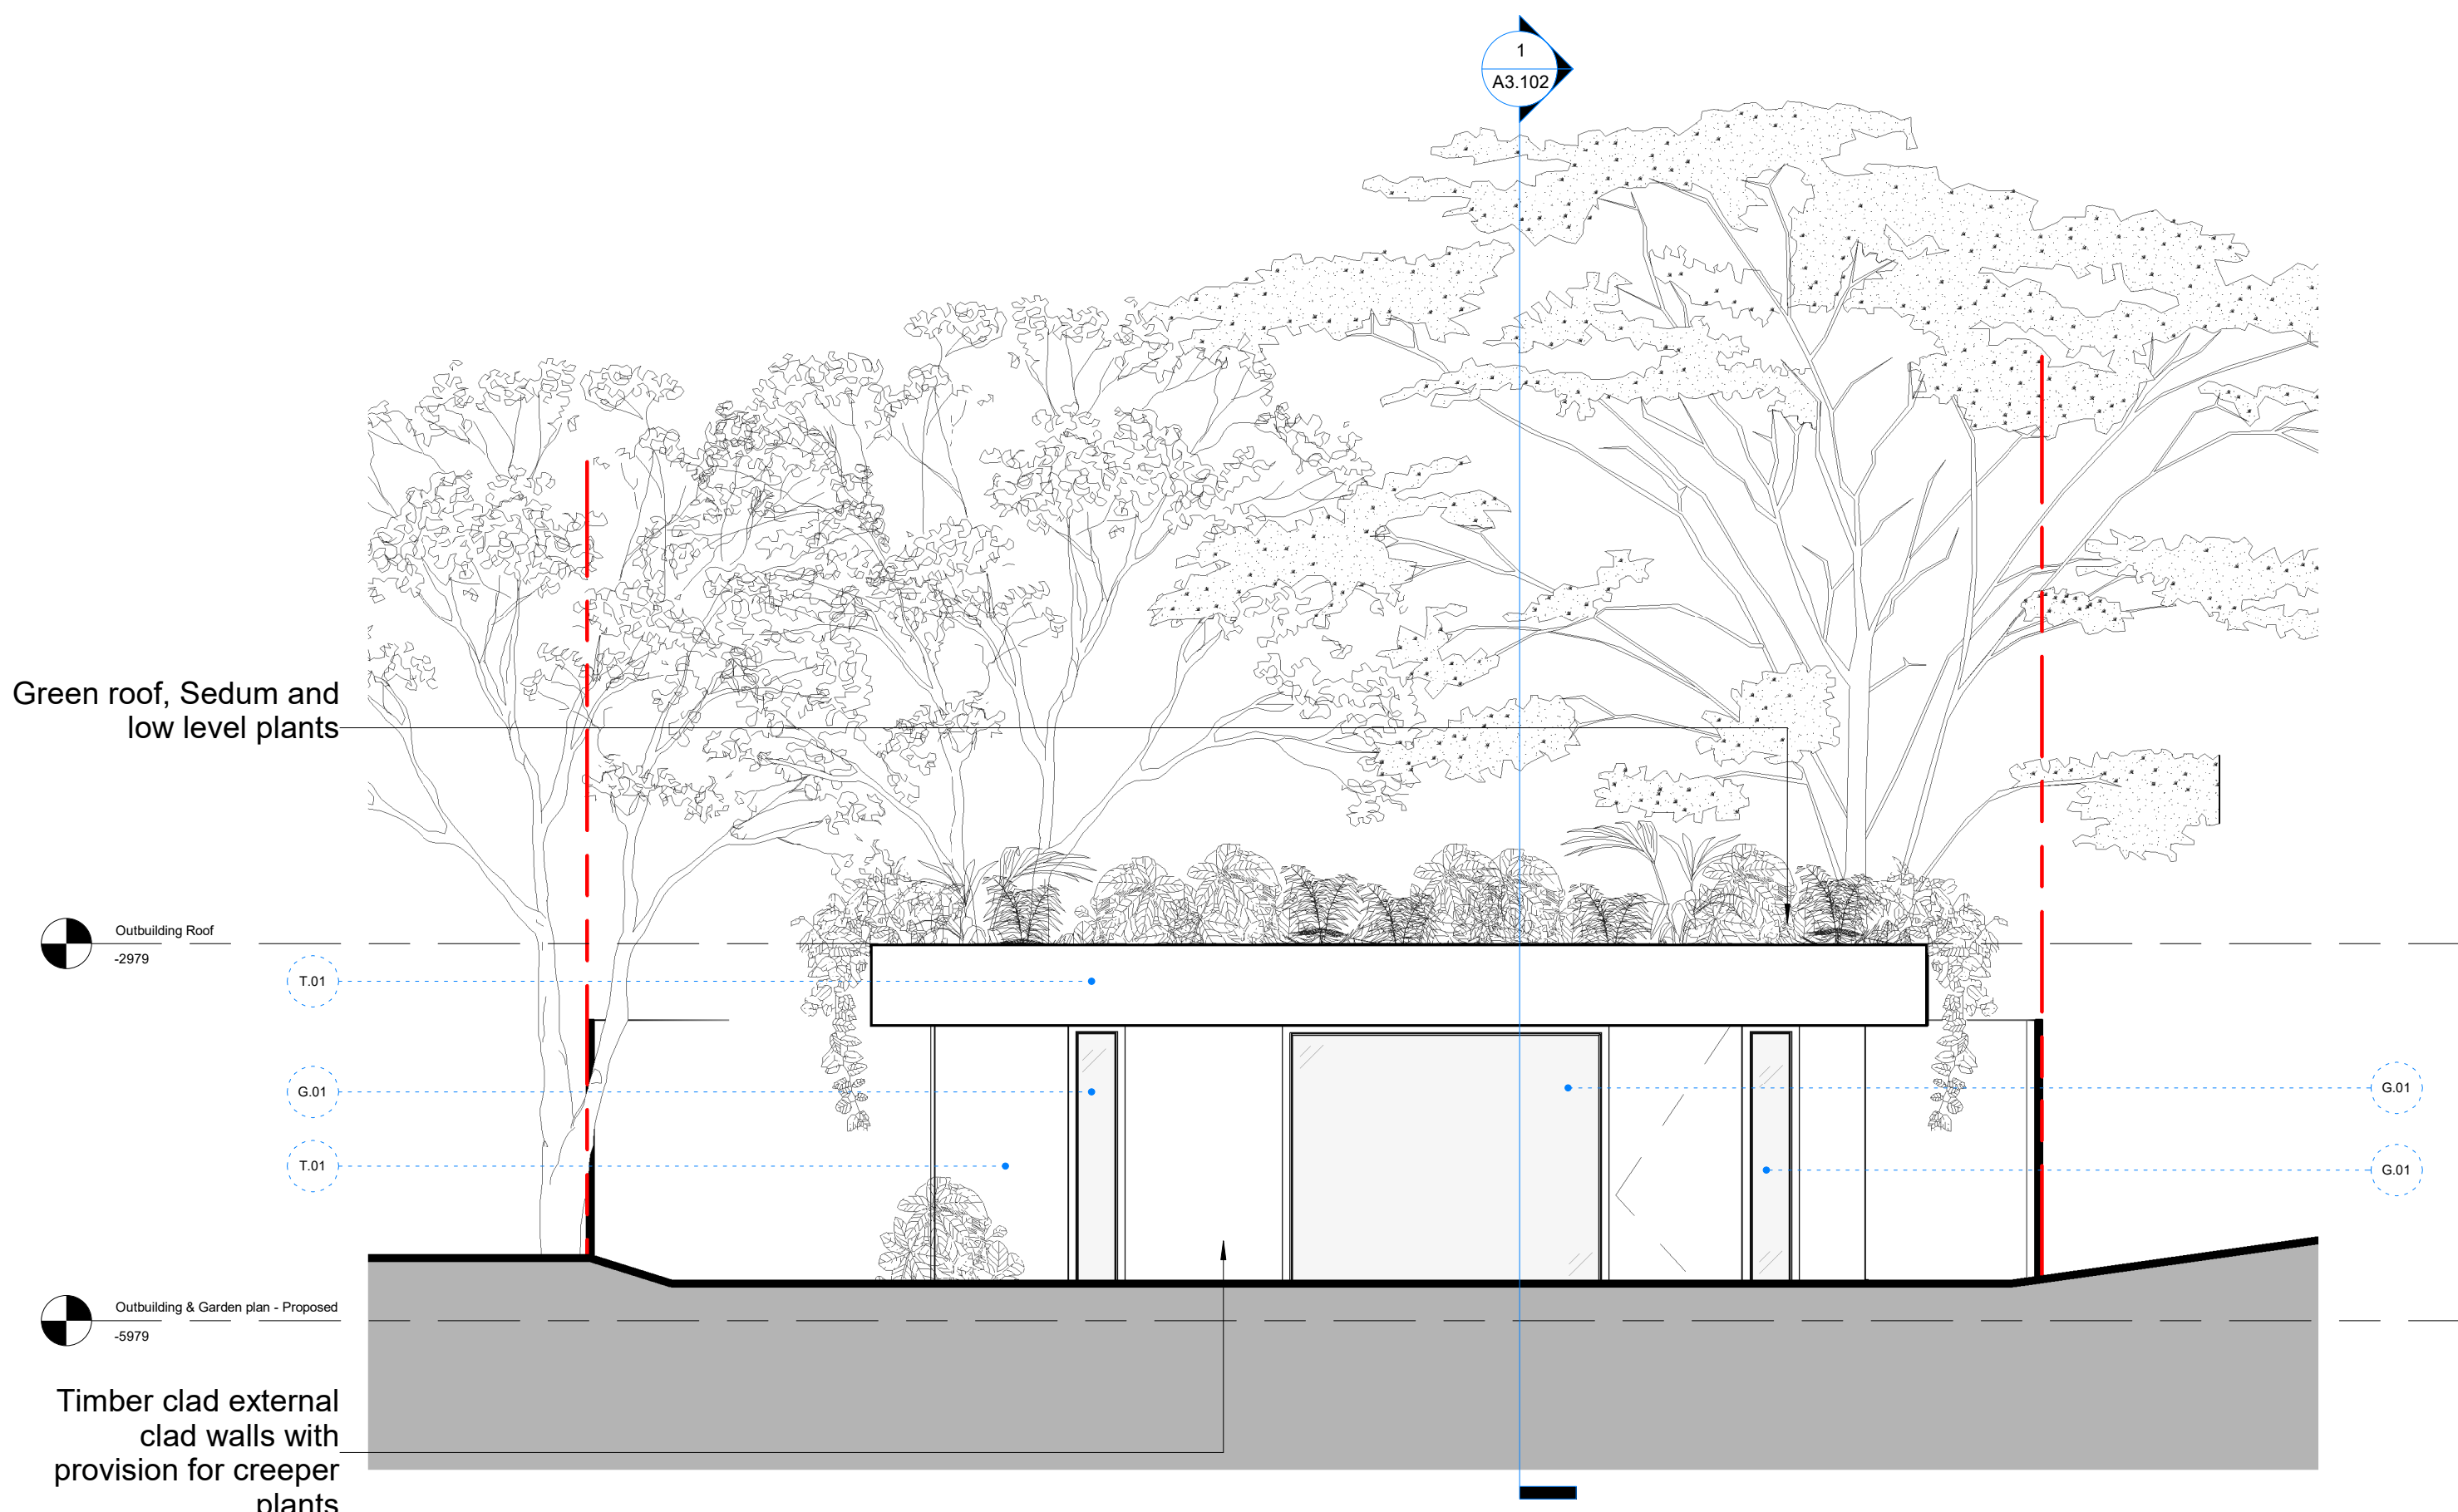

3 Outbuilding - Elevation 03 - Proposed
1 : 50

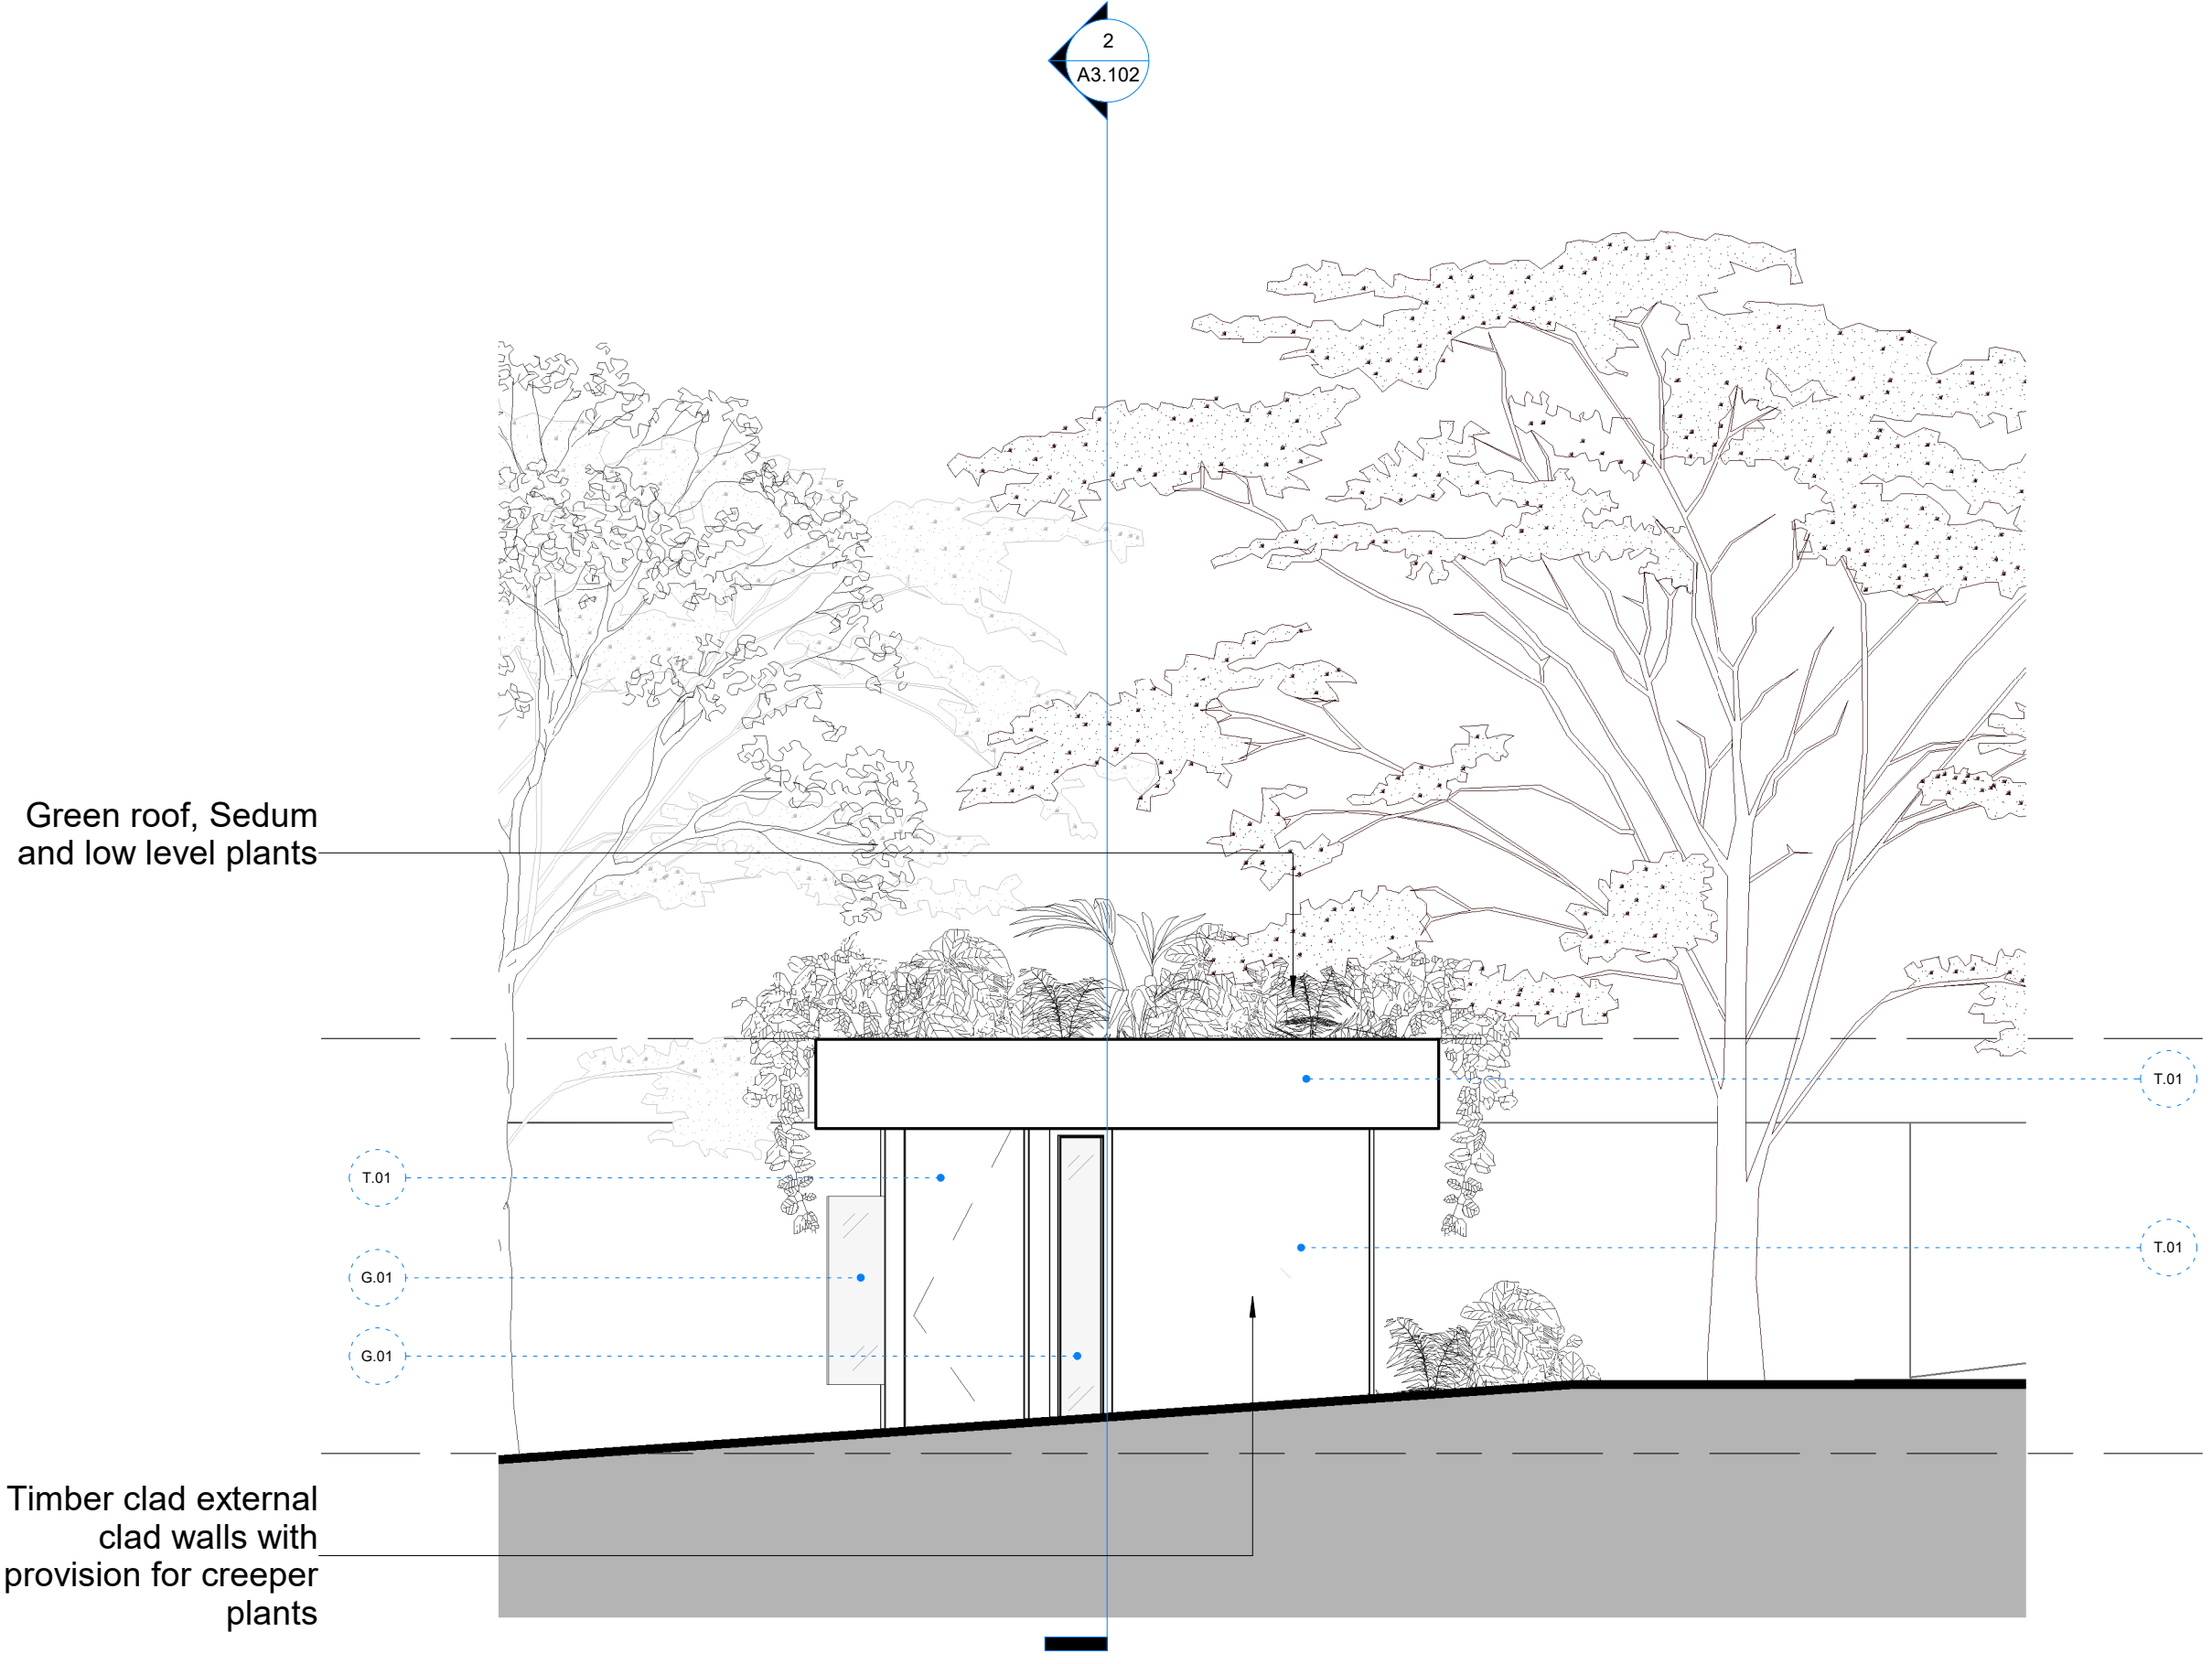

4 Outbuilding Elevation 04 - Proposed
1 : 50

General Notes

No implied finance walls. This drawing should not be used to calculate areas for the purpose of valuation. Do not scale this drawing. All dimensions to be checked on site by the contractor and such responsibility to be the responsibility of the contractor. All drawings are for information only and are not to be used for construction. All work must comply with relevant British Standards and Building Regulations requirements. Drawing prices and payments to be reported to the architect.

Notes

Assumed Site Boundary

R.01

T.01

Roof, Existing

Cladding, Timber

Material Key

B.01

B.02

B.03

G.01

G.02

P.01

Brick, Existing

Masonry, Brick or Stone

Masonry, Clay Brick

Glass, Double Glazed, Aluminium Frame

Glass, Obscure Glazed, Glass Blocks

Paint, White

Client

Samantha & Anael Astic

Project

17 Dartmouth Park Avenue

Orientation

Scale

0 1m 2m

@ 1:50

Keyplan

Drawing Title

Outbuilding Elevations

Project Number

0046

Status

Planning

Scale at A1/A3

1:50/1:100

Date

20/04/23

Drawn by

UW

Checked by

UW

Drawing Number

0046-UW-04-03-DR-A-A2.104

Revision

1

unknown works

London Studio

Studio 8A, Stamford X

Gillet Street, N16 6JH

hello@unknownworks


+44 (0) 2081917134

Hong Kong Studio

Unit 25B 6A Victoria Road

Kwong Gai Factory Building

© unknown works

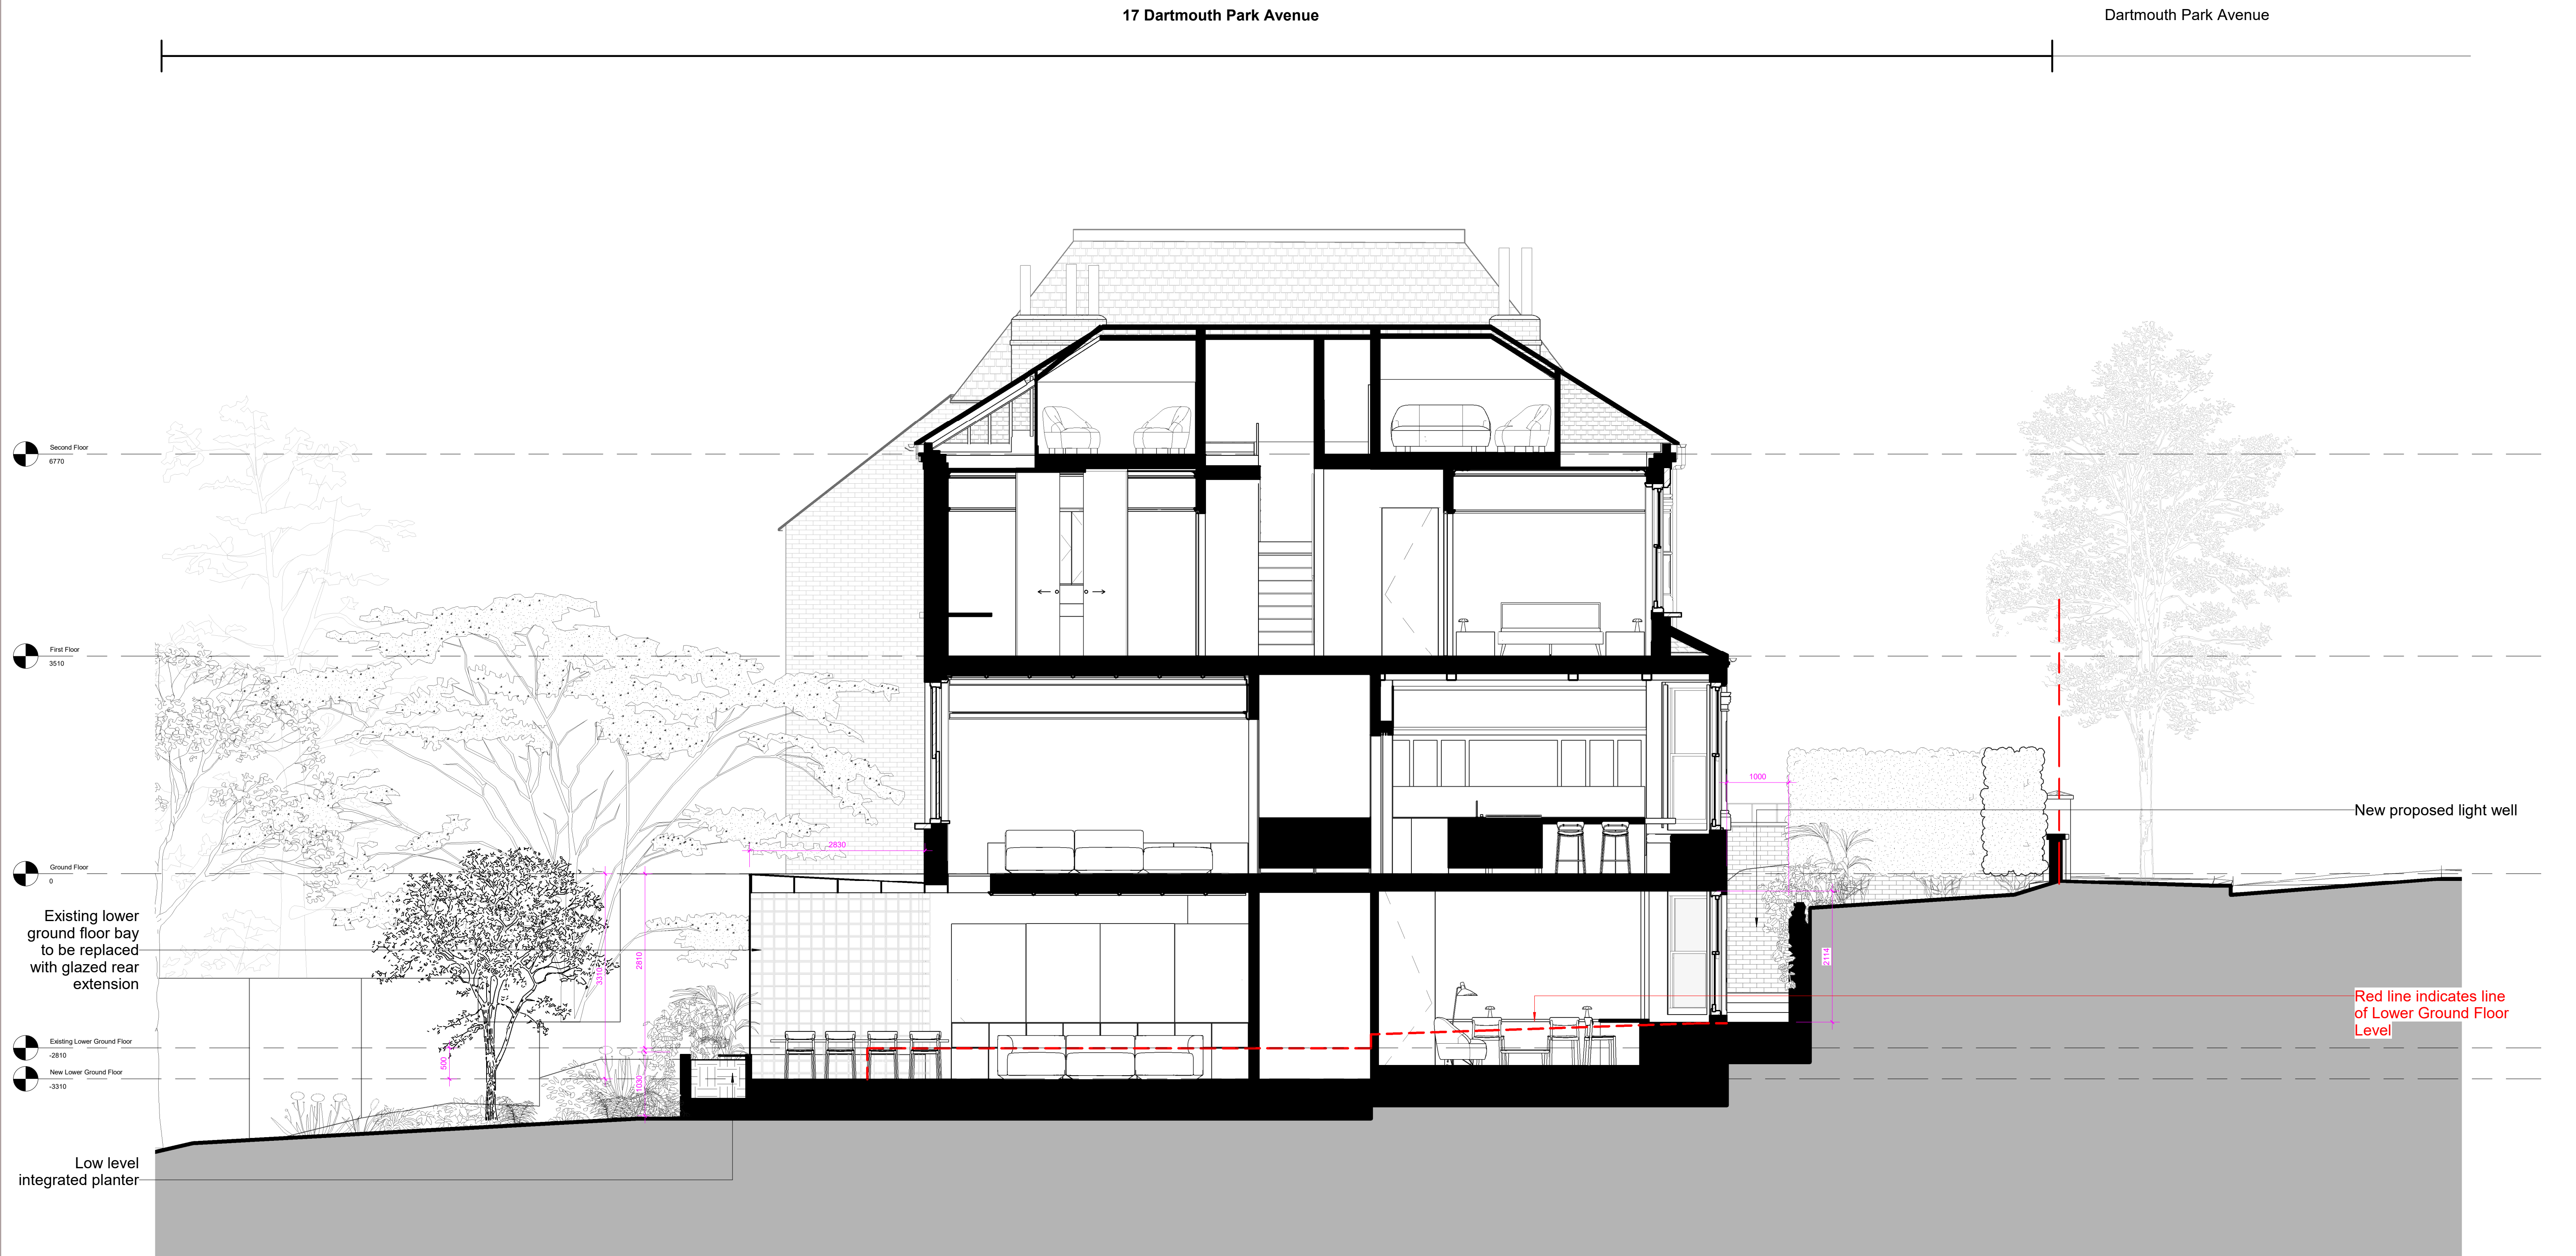

1 Section AA - Proposed
1 : 50

General Notes

No implied finance exists. This drawing should not be used to calculate areas for the purposes of taxation. Do not scale this drawing. All dimensions to be checked on site by the contractor and such responsibility to be assumed by the contractor. All drawings are design developments. All work must comply with relevant British Standards and Building Regulations requirements. Drawing errors and omissions to be reported to the architect.

Rev	Description	Date
1	Planning	20/04/23

Notes

--- Assumed Site Boundary
R.01 Roof, Existing
T.01 Cladding, Timber

Material Key

B.01	Brick, Existing
B.02	Masonry, Brick or Stone
B.03	Masonry, Clay Brick
G.01	Glass, Double Glazed, Aluminium Frame
G.02	Glass, Obscure Glazed, Glass Blocks
P.01	Paint, White

unknown works

London Studio
Studio 8A, Stamford X
Gillet Street, N16 6JH
Hong Kong Studio
Unit 25B 6A Victoria Road
Kwong Gai Factory Building


hello@unknownworks
+44 (0) 208 1917134
© unknown works

Client

Samantha & Anael Astic
17 Dartmouth Park Avenue
Orientation

Scale
0 1m 2m
@ 1:50

Keyplan

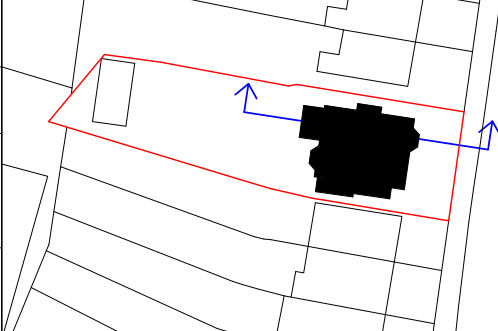

Drawing Title

Section AA

Project Number

0046

Status

Planning

Scale at A1/A3

1:50/1:100

Date

20/04/23

Drawn by

UW

Checked by

UW

Drawing Number

0046-UW-04-03-DR-A-A3.100

Revision

1

15 Dartmouth Park Avenue

17 Dartmouth Park Avenue

21-23 Dartmouth Park Avenue



1 Section BBB - Proposed
1:50

General Notes		Notes	
No implied licence exists. This drawing should not be used to calculate areas for the purposes of valuation. Do not scale this drawing. All dimensions to be checked on site by the contractor and each dimension to be the responsibility of the contractor. All drawings are the property of the architect. All work must comply with relevant British Standards and Building Regulations requirements. Drawing prices and copyright in the report to the architect.		Assumed Site Boundary	
Material Key		R.01	Roof, Existing
B.01		T.01	Cladding, Timber
B.02			
B.03			
G.01			
G.02			
P.01			
1 Planning 20/04/23			
Rev	Description	Date	CHK

unknown works

London Studio
Studio 8A, Stamford X
Gillet Street, N16 6JH
Hong Kong Studio
Unit 25B 6A Victoria Road
Kwong Gai Factory Building

hello@unknown.works
+44 (0) 208 1917134
© unknown works


Client
Samantha & Anael Astic

Project
17 Dartmouth Park Avenue

Orientation

Scale
0 1m 2m
@ 1:50

Keyplan

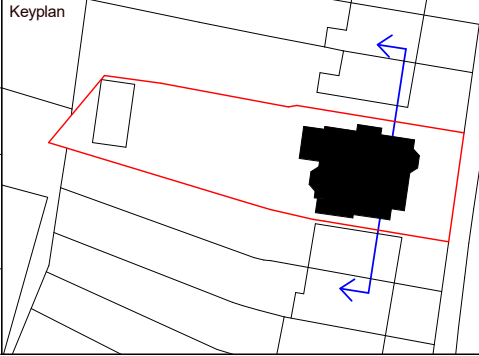

Drawing Title
Section BB

Project Number
0046

Scale at A1/A3
1:50/1:100

Drawn by
UW


Drawing Number
0046-UW-04-03-DR-A-A3.101

Status
Planning


Date
20/04/23

Checked by
UW


Revision
1

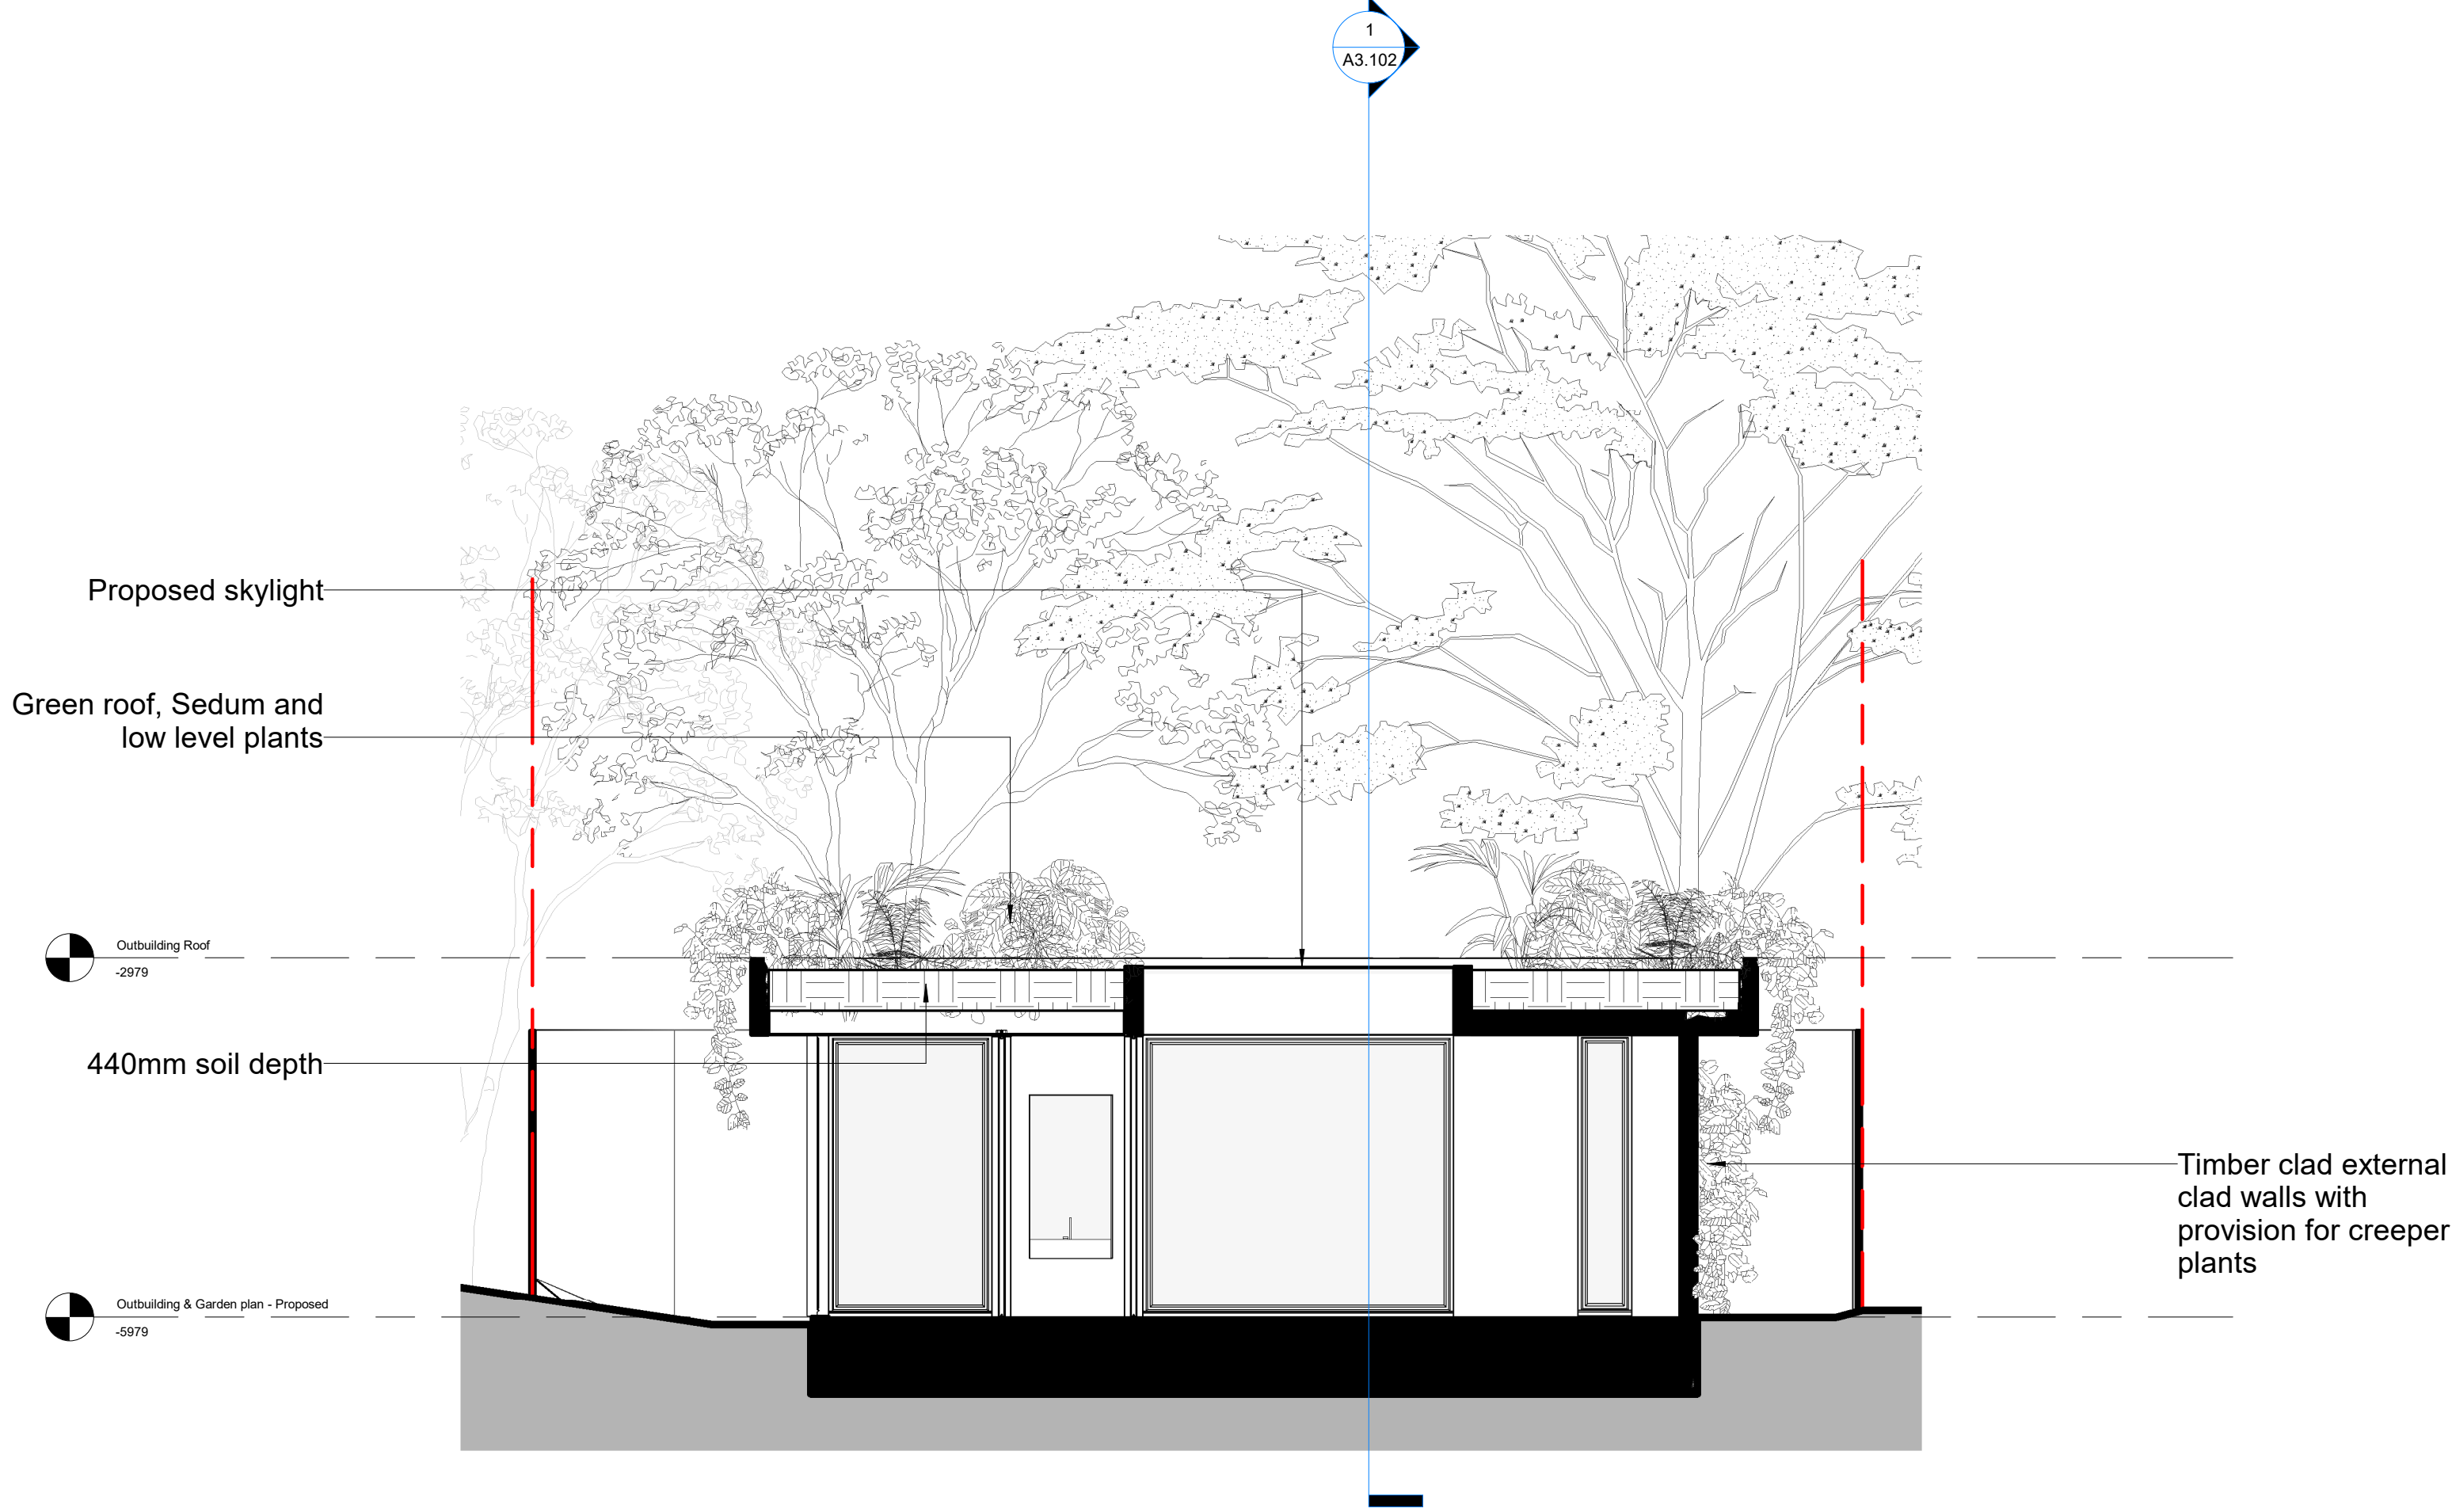

2 Outbuilding Section 02 - Proposed
1 : 50

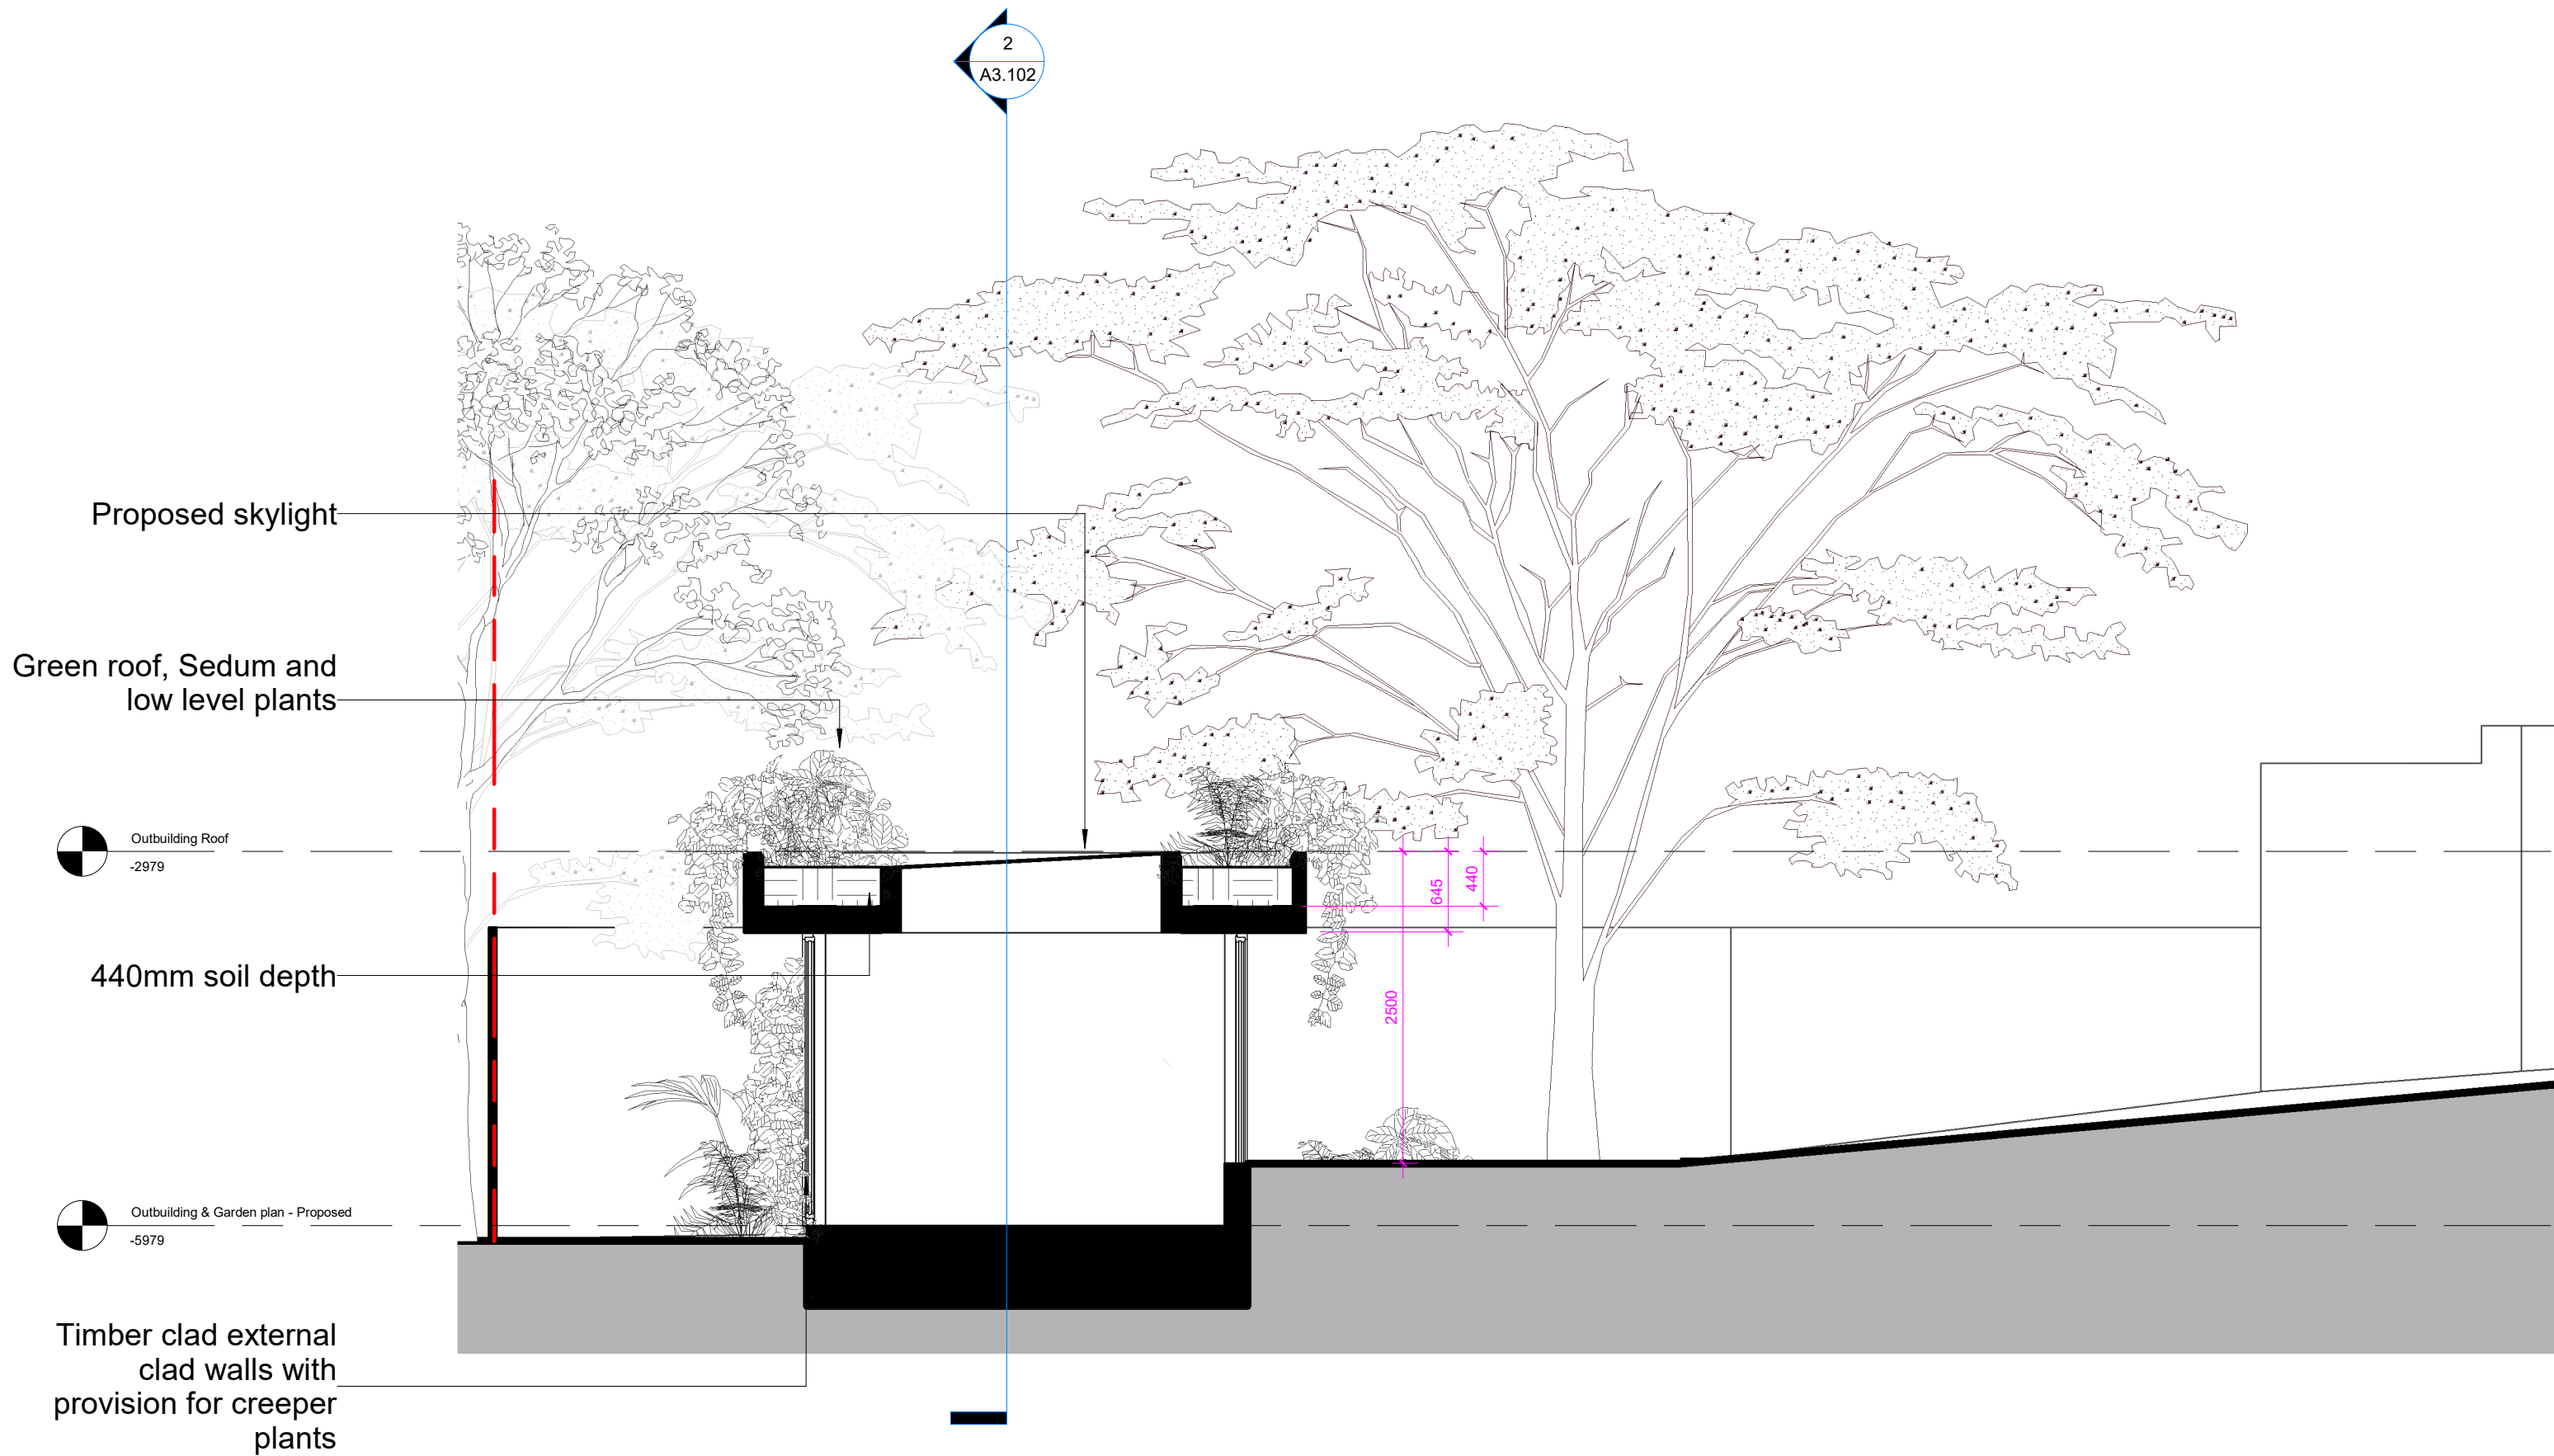

1 Outbuilding Section 01 - Proposed
1 : 50

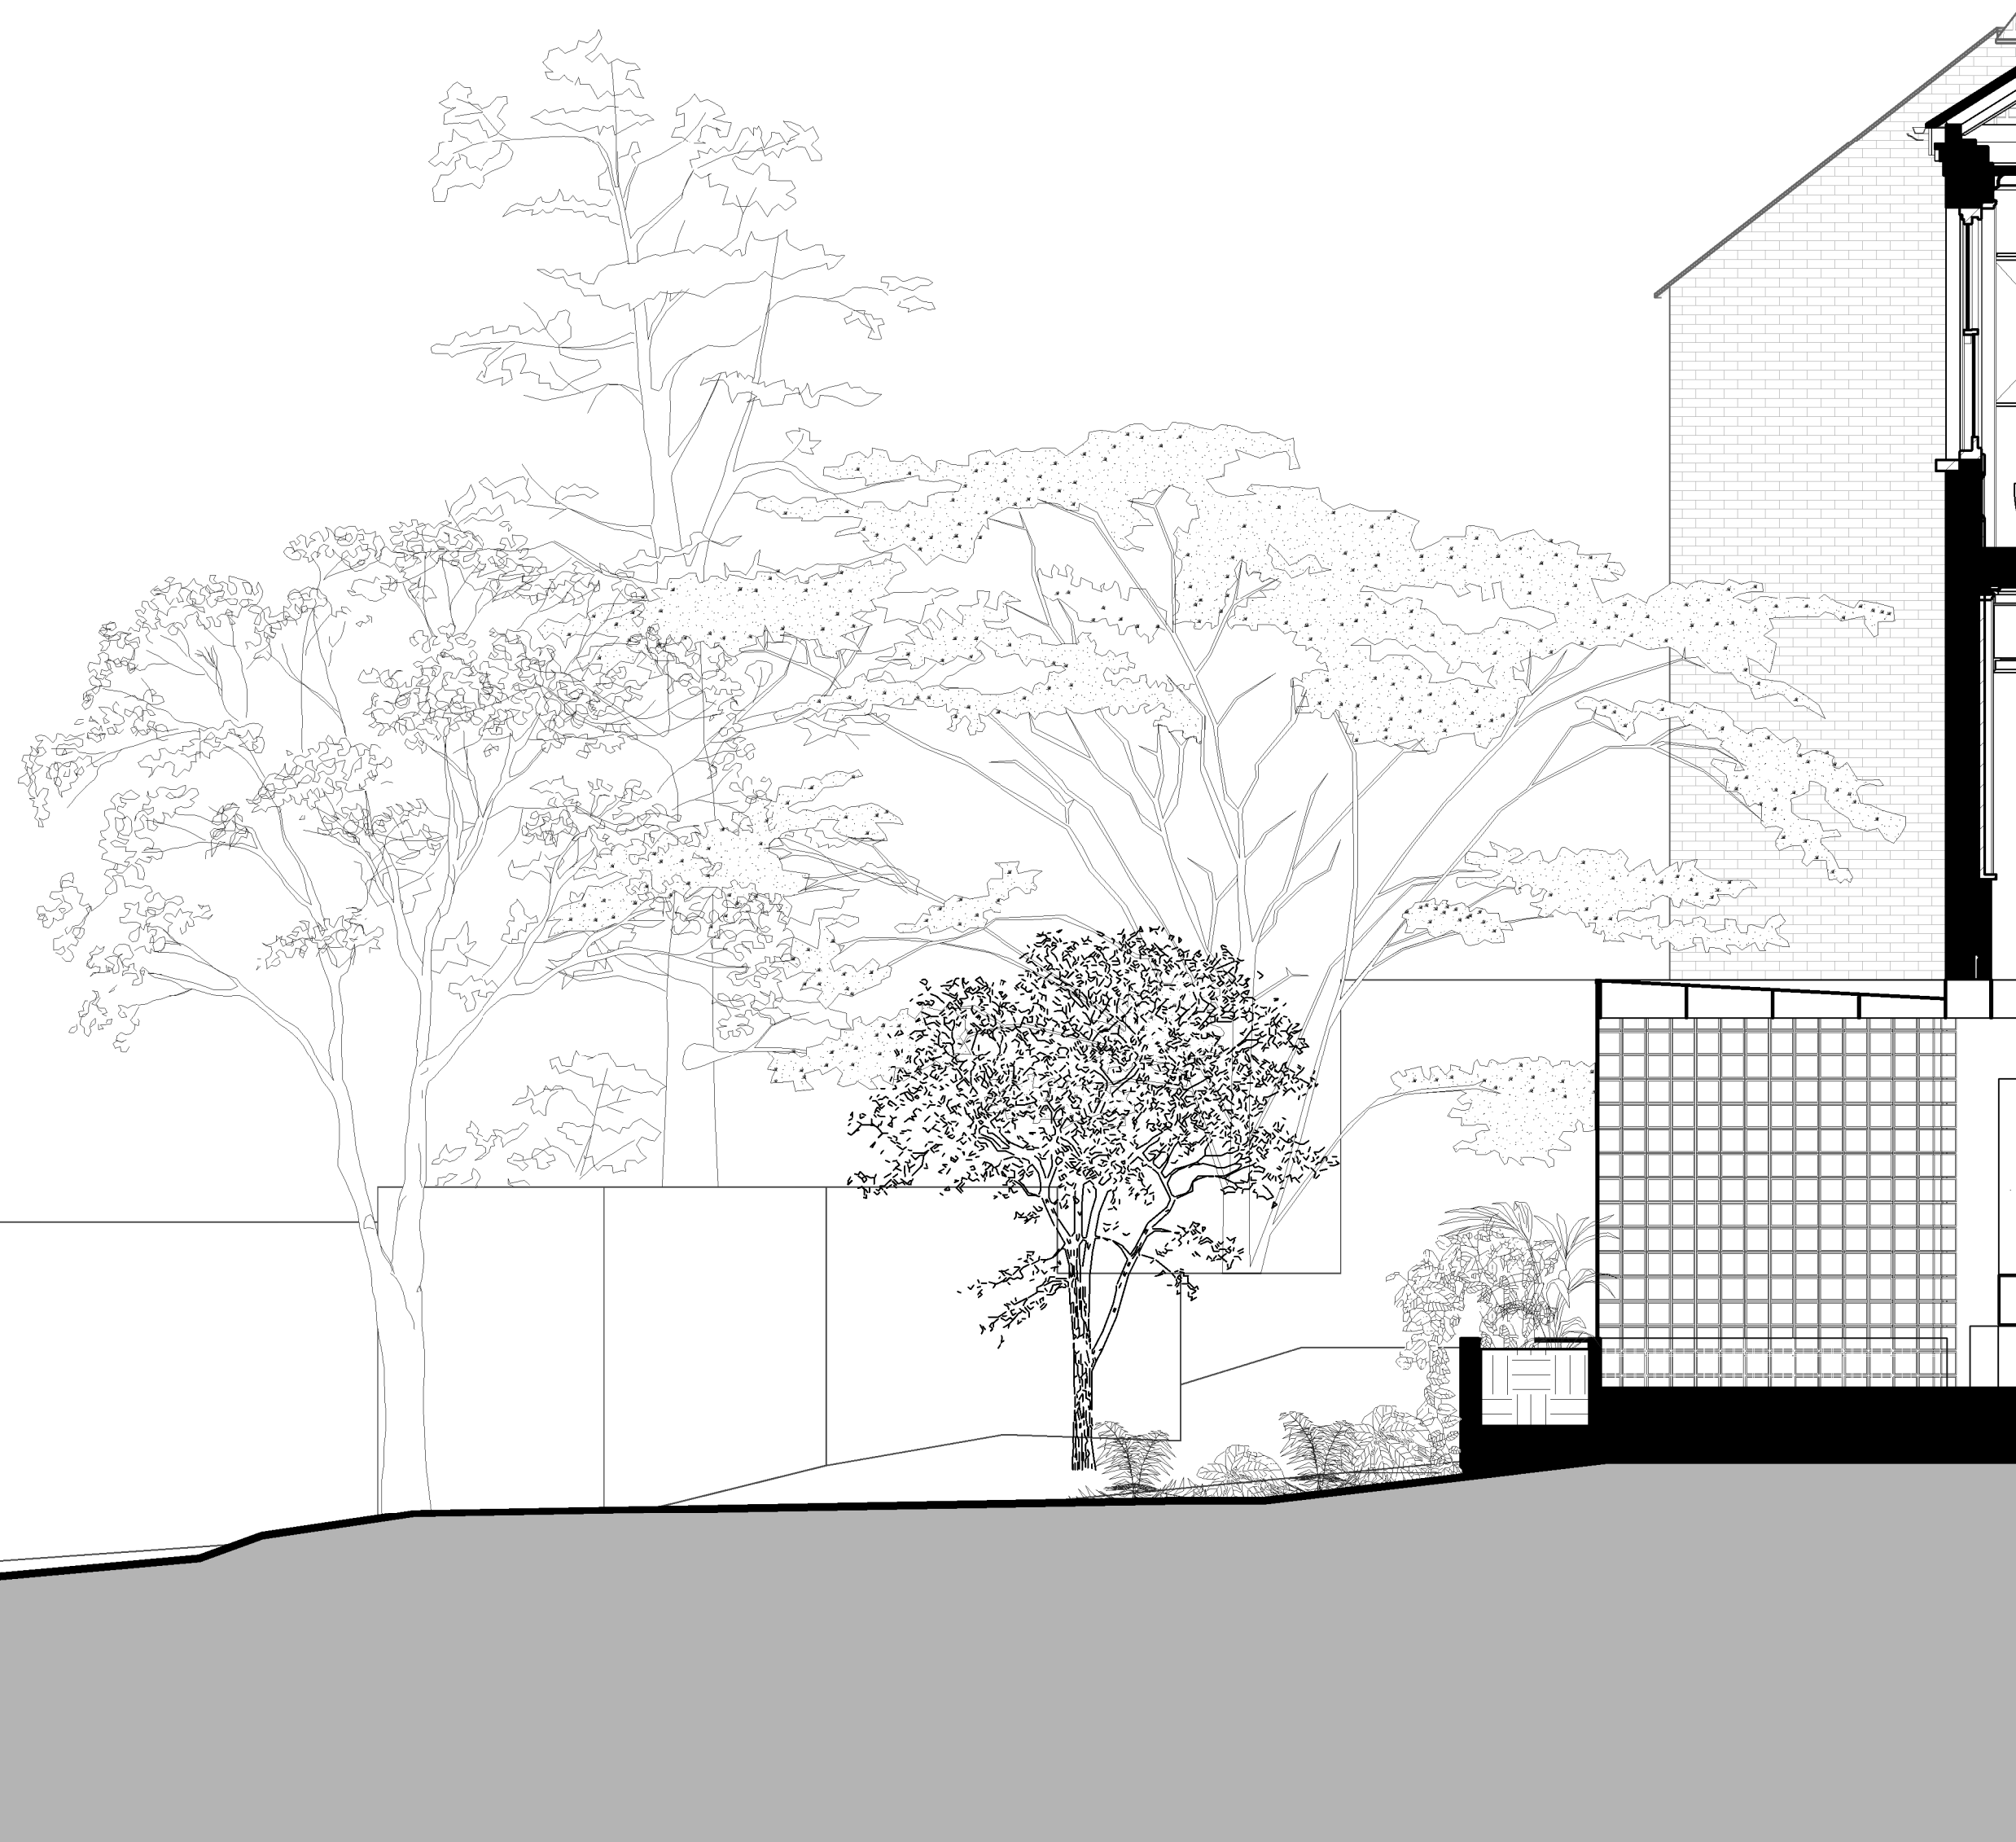

General Notes		Notes		Material Key	
No implied finance exists. This drawing should not be used to calculate areas for the purposes of taxation. Do not scale this drawing. All dimensions to be checked on site by the contractor and such responsibility to be then transferred to the contractor. All drawings are design developments. All work must comply with relevant British Standards and Building Regulations requirements. Drawing prices and conditions to be reported to the architect.		Assumed Site Boundary		B.01 Brick, Existing	
				B.02 Masonry, Brick or Stone	
				B.03 Masonry, Clay Brick	
				G.01 Glass, Double Glazed, Aluminium Frame	
				G.02 Glass, Obscure Glazed, Glass Blocks	
				P.01 Paint, White	
1 Planning 20/04/23		R.01 Roof, Existing			
Rev Description Date		T.01 Cladding, Timber			

unknown works


London Studio
Studio 8A, Stamford X
Gillet Street, N16 6JH

hello@unknown.works
+44 (0) 208 1917134

Hong Kong Studio
Unit 25B 64 Victoria Road
Kwong Gai Factory Building

© unknown works

Client
Samantha & Anael Astic
Project
17 Dartmouth Park Avenue
Orientation
Scale
0 1m 2m
@ 1:50

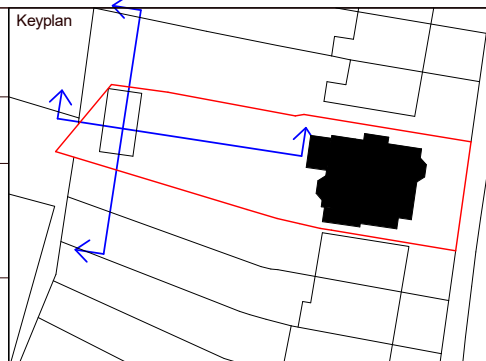

Drawing Title Outbuilding Sections	
Project Number 0046	Status Planning
Scale at A1/A3 1:50/1:100	Date 20/04/23
Drawn by UW	Checked by UW
Drawing Number 0046-UW-04-03-DR-A-A3.102	Revision 1