

DO NOT SCALE

THE CONTRACTOR IS TO CHECK AND VERIFY ALL BUILDING AND SITE DIMENSIONS, LEVELS AND SEWER INVERT LEVELS AT CONNECTION POINTS BEFORE WORK STARTS.

THIS DRAWING IS TO BE READ AND CHECKED IN CONJUNCTION WITH ENGINEERS AND OTHER SPECIALIST DRAWINGS.

THE DRAWING AND THE WORKS DEPICTED ARE THE COPYRIGHT OF HAWORTH TOMPKINS LTD AND MAY NOT BE REPRODUCED EXCEPT BY WRITTEN PERMISSION.

NOTES

TO BE READ IN CONJUNCTION WITH GA PLANS, SECTIONS AND ELEVATIONS.

— FITTING / FIXTURE REMOVED

GENERAL STRIP OUT NOTES

ALL MEP SERVICES TO BE STRIPPED-OUT LEVELS GF - 3, EXCLUDING FIRE ALARM SYSTEMS BUT INCLUDING:


CABLING, SWITCHES, SOCKETS, LIGHT FITTINGS

DOMESTIC HOT & COLD WATER / HEATING PIPEWORK, RADIATORS, SANITARY FITTINGS, KITCHENS FITTINGS & APPLIANCES, GAS BOILERS (METERS TO BE RETAINED)


EXTRACT COWLS TO FRONT ELEVATION



1 / Existing East Elevation
1:50

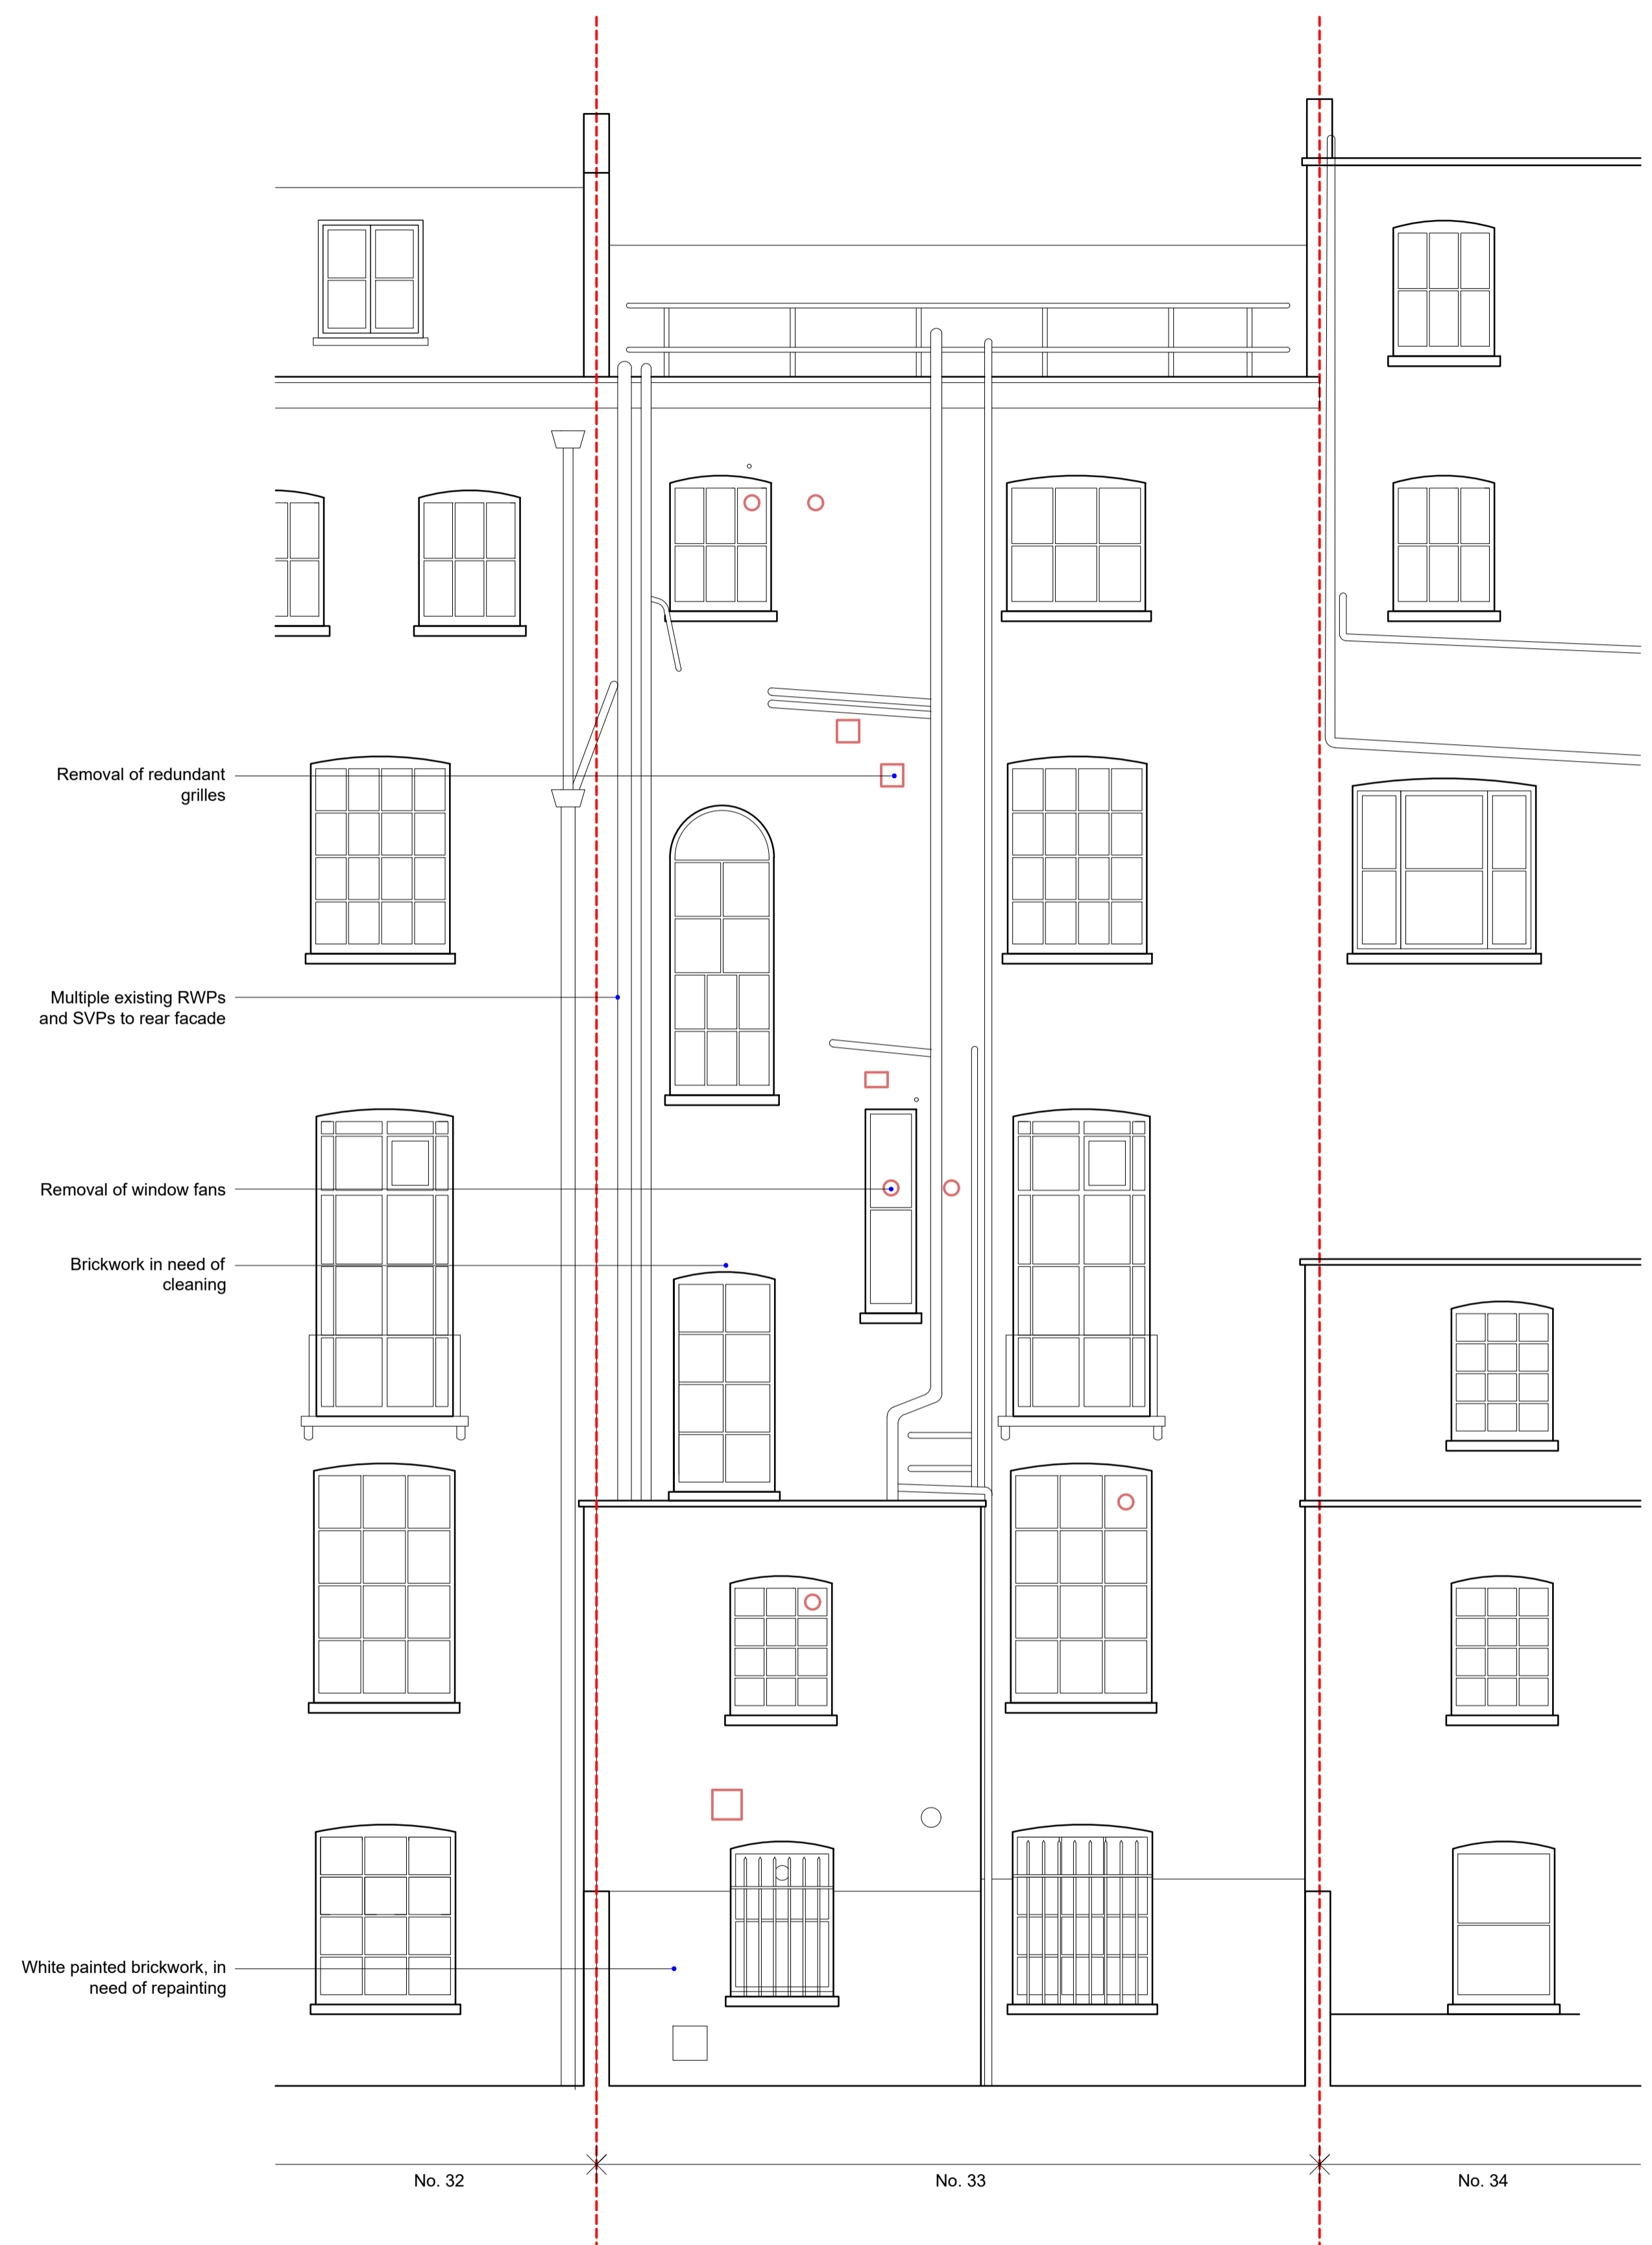

2 / Existing West Elevation
1:50

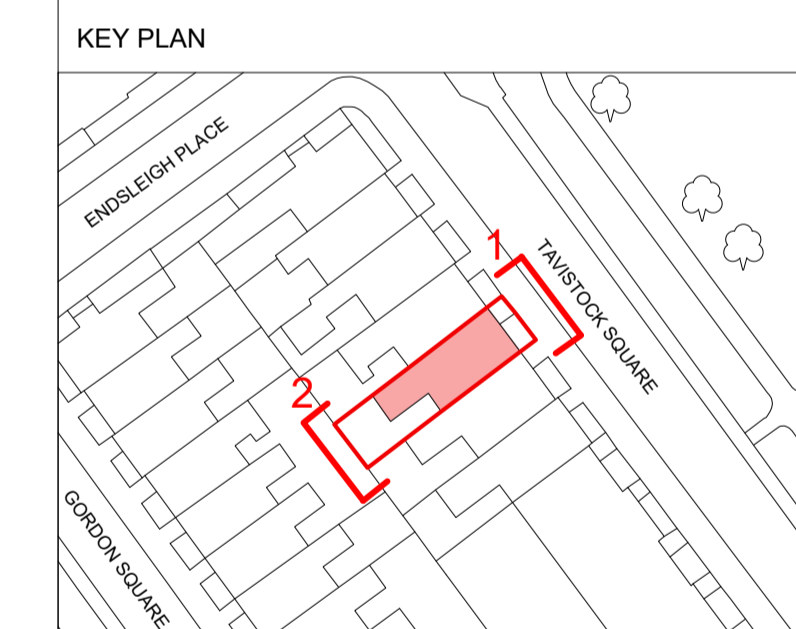

REV	DATE	PLANNING	DESCRIPTION
P01	28/04/23		

HaworthTompkins
33 Greenwood Place, London, NW5 1LB
+44 (0) 20 7250 3225 | www.haworthtompkins.com

JOB: 2266 UoL Tavistock Square

DRG: Existing East & West Elevations

DRG No: 2266-HTL-ZZ-ZZ-DR-A-(01)300 REV: P01

SCALE: 1:50@A1 DATE: 28/04/23
1:100@A3

DRAWN: GS INSPECTED BY: NH

STATUS: PLANNING