

Proposed First Floor Plan
Scale 1:50 @A3

SCALE 1:50

1

2

3

4

5

Do NOT scale from this drawing

CAD Drawing. Do NOT alter by hand. Copyright aba+d

SCALE 1:100

2

4

6

8

10

General Notes:

© Andrew Bruce Architecture & Design
This drawing is the property of aba+d. Copyright is reserved by them and the drawing is issued on the condition that it is not copied, reproduced, retained or disclosed to any unauthorised person either wholly or in part without written consent of aba+d.

Notes:

1. All dimensions to be verified on site prior to any fabrication or site works being commenced.
2. Any discrepancies to be reported to aba+d before any work is put in hand.
3. Do not scale from this drawing, use figured dimensions only, contractors are responsible for taking & checking all site dimensions.
4. All dimensions are in millimetres unless stated otherwise.
5. This drawing is to be read in conjunction with relevant construction and specialists drawings.

No.	Date	Revision Notes	Rev


Status	PLANNING PERMISSION	
Project	67a ENDELL STREET WC2H	Scale 1:50 @ A3
Drawing	PROPOSED VERANDA FLOOR PLANS	Date 28.04.23
Project No	268	Revision -
Drawing No	(PP) A106PRO	Revised -

ClientMR LAURENT NORDIN

ANDREW
BRUCE

architecture & design

4 Campbell Close | Twickenham | Middlesex | TW2 5BZ
T: +44(0)20 8935 5410 M: +44(0)7716-838408 E: info@aba-d.com

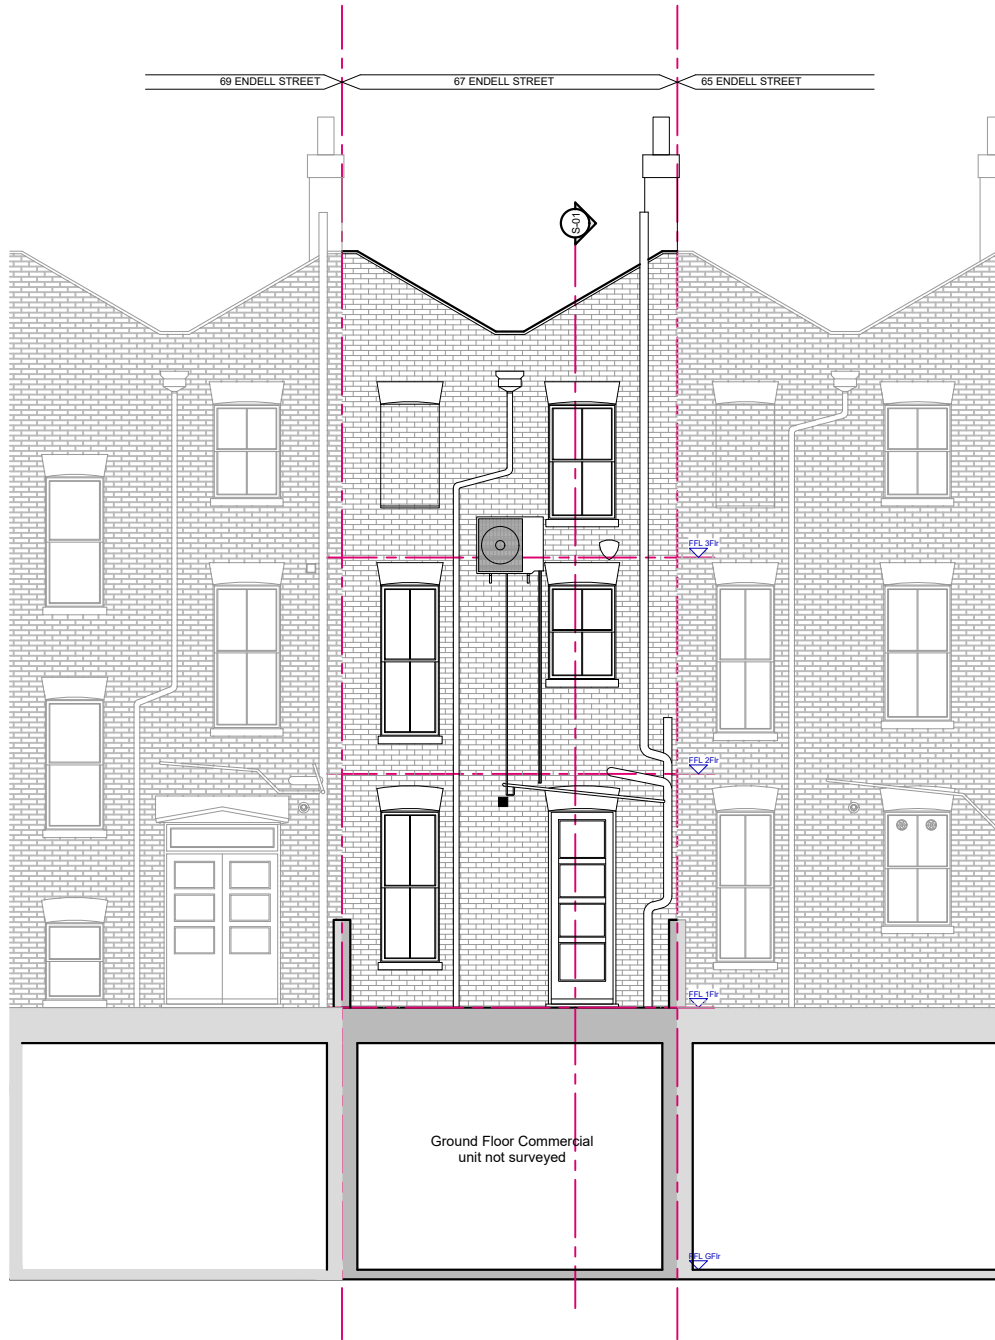

Existing Rear Elevation
Scale 1:100 @A3



FORMATION OF STEEL AND GLASS
PITCHED ROOF FULLY ENCLOSED
VERANDA WITH OPENABLE SIDE
WINDOWS

Proposed Rear Elevation
Scale 1:100 @A3

SCALE 1:50

1

2

3

4

5

Do NOT scale from this drawing

CAD Drawing. Do NOT alter by hand. Copyright aba+d

SCALE 1:100

2

4

6

8

10

General Notes:
© Andrew Bruce Architecture & Design
This drawing is the property of aba+d. Copyright is reserved by them and the drawing is issued on the condition that it is not copied, reproduced, retained or disclosed to any unauthorised person either wholly or in part without written consent of aba+d.
Notes:
1. All dimensions to be verified on site prior to any fabrication or site works being commenced.
2. Any discrepancies to be reported to aba+d before any work is put in hand.
3. Do not scale from this drawing, use figured dimensions only, contractors are responsible for taking & checking all site dimensions.
4. All dimensions are in millimetres unless stated otherwise.
5. This drawing is to be read in conjunction with relevant construction and specialists drawings.

No.	Date	Revision Notes	Rev

Status	PLANNING PERMISSION	
Project	67a ENDELL STREET WC2H	Scale 1:100@A3
Drawing	EXISTING & PROPOSED ELEVATIONS	Date 28.04.23
Project No	268	Revision -
Drawing No	(PP) A202PRO	Revised -

Client


MR LAURENT NORDIN

ANDREW
BRUCE

architecture & design

4 Campbell Close | Twickenham | Middlesex | TW2 5BZ

T: +44(0)20 8935 5410 M: +44(0)7716-838408 E: info@aba-d.com

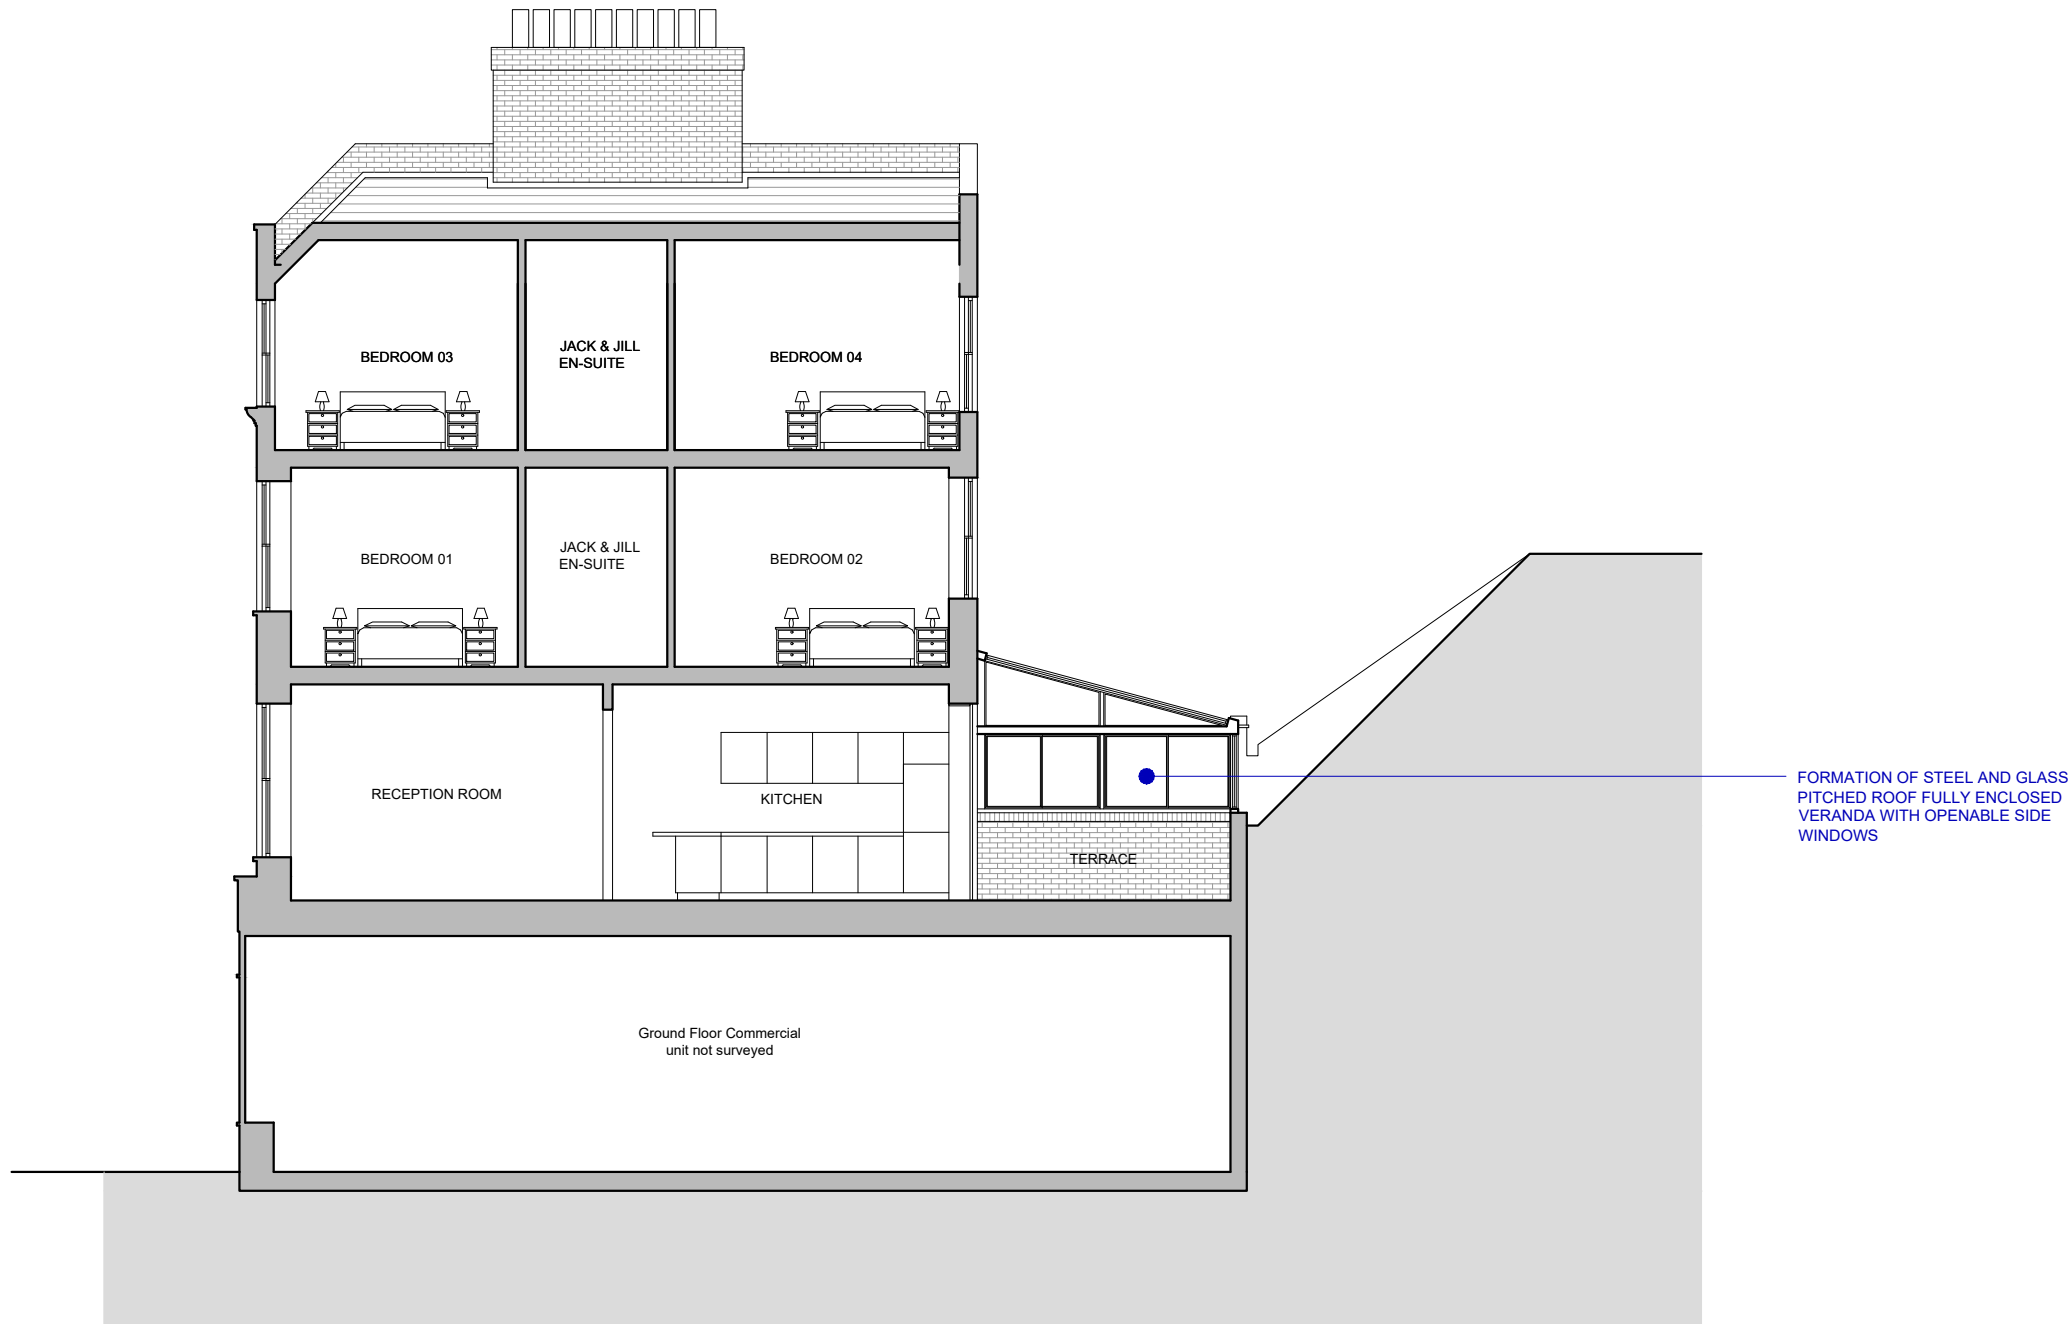

Proposed Section S-01
Scale 1:100 @A3

SCALE 1:50

1

2

3

4

5

Do NOT scale from this drawing
CAD Drawing. Do NOT alter by
hand. Copyright aba+d

SCALE 1:100

2

4

6

8

10

General Notes:
© Andrew Bruce Architecture & Design
This drawing is the property of aba+d. Copyright is reserved by them and the drawing is issued on the condition that it is not copied, reproduced, retained or disclosed to any unauthorised person either wholly or in part without written consent of aba+d.

Notes:
1. All dimensions to be verified on site prior to any fabrication or site works being commenced.
2. Any discrepancies to be reported to aba+d before any work is put in hand.
3. Do not scale from this drawing, use figured dimensions only, contractors are responsible for taking & checking all site dimensions.
4. All dimensions are in millimetres unless stated otherwise.
5. This drawing is to be read in conjunction with relevant construction and specialists drawings.

No.	Date	Revision Notes	Rev

Status	PLANNING PERMISSION		
Project	67a ENDELL STREET WC2H	Scale	1:100@A3
Drawing	PROPOSED VERANDA SECTION S-01	Date	28.04.23
Project No	268	Drawing No	(PP) A302PRO
		Revision	-
		Revised	-

Client

MR LAURENT NORDIN

ANDREW
BRUCE

architecture & design

4 Campbell Close | Twickenham | Middlesex | TW2 5BZ
T: +44(0)20 8935 5410 M: +44(0)7716-838408 E: info@aba-d.com