

GL +19.08  
TOP OF PARAPET

GL +16.11  
FIFTH FLOOR LEVEL

GL +13.15  
FOURTH FLOOR LEVEL


GL +10.62  
THIRD FLOOR LEVEL

GL +8.08  
SECOND FLOOR LEVEL

GL +5.48  
FIRST FLOOR LEVEL

RL 20.00  
GROUND LEVEL (GL)

1. PROPOSED FRONT ELEVATION  
(DRUMMOND STREET)

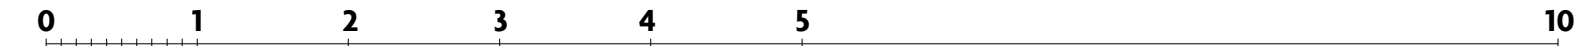

2. PROPOSED REAR ELEVATION  
(FOUNDRY MEWS)



bureau de change

Unit 4  
6 Hoxton Square  
N1 6NU, London

KEY PLAN:

REVISION:

NOTES:

PROJECT

081\_155DR

DRAWING TITLE

PROPOSED FRONT AND  
REAR ELEVATION

A210

PURPOSE OF ISSUE

PLANNING CONDITION 7

SCALE

1:100 @ A3 / 1:50 @ A1

DATE

MAY 2022

DRAWN BY

-

REVISION

-