



ROOF PLAN

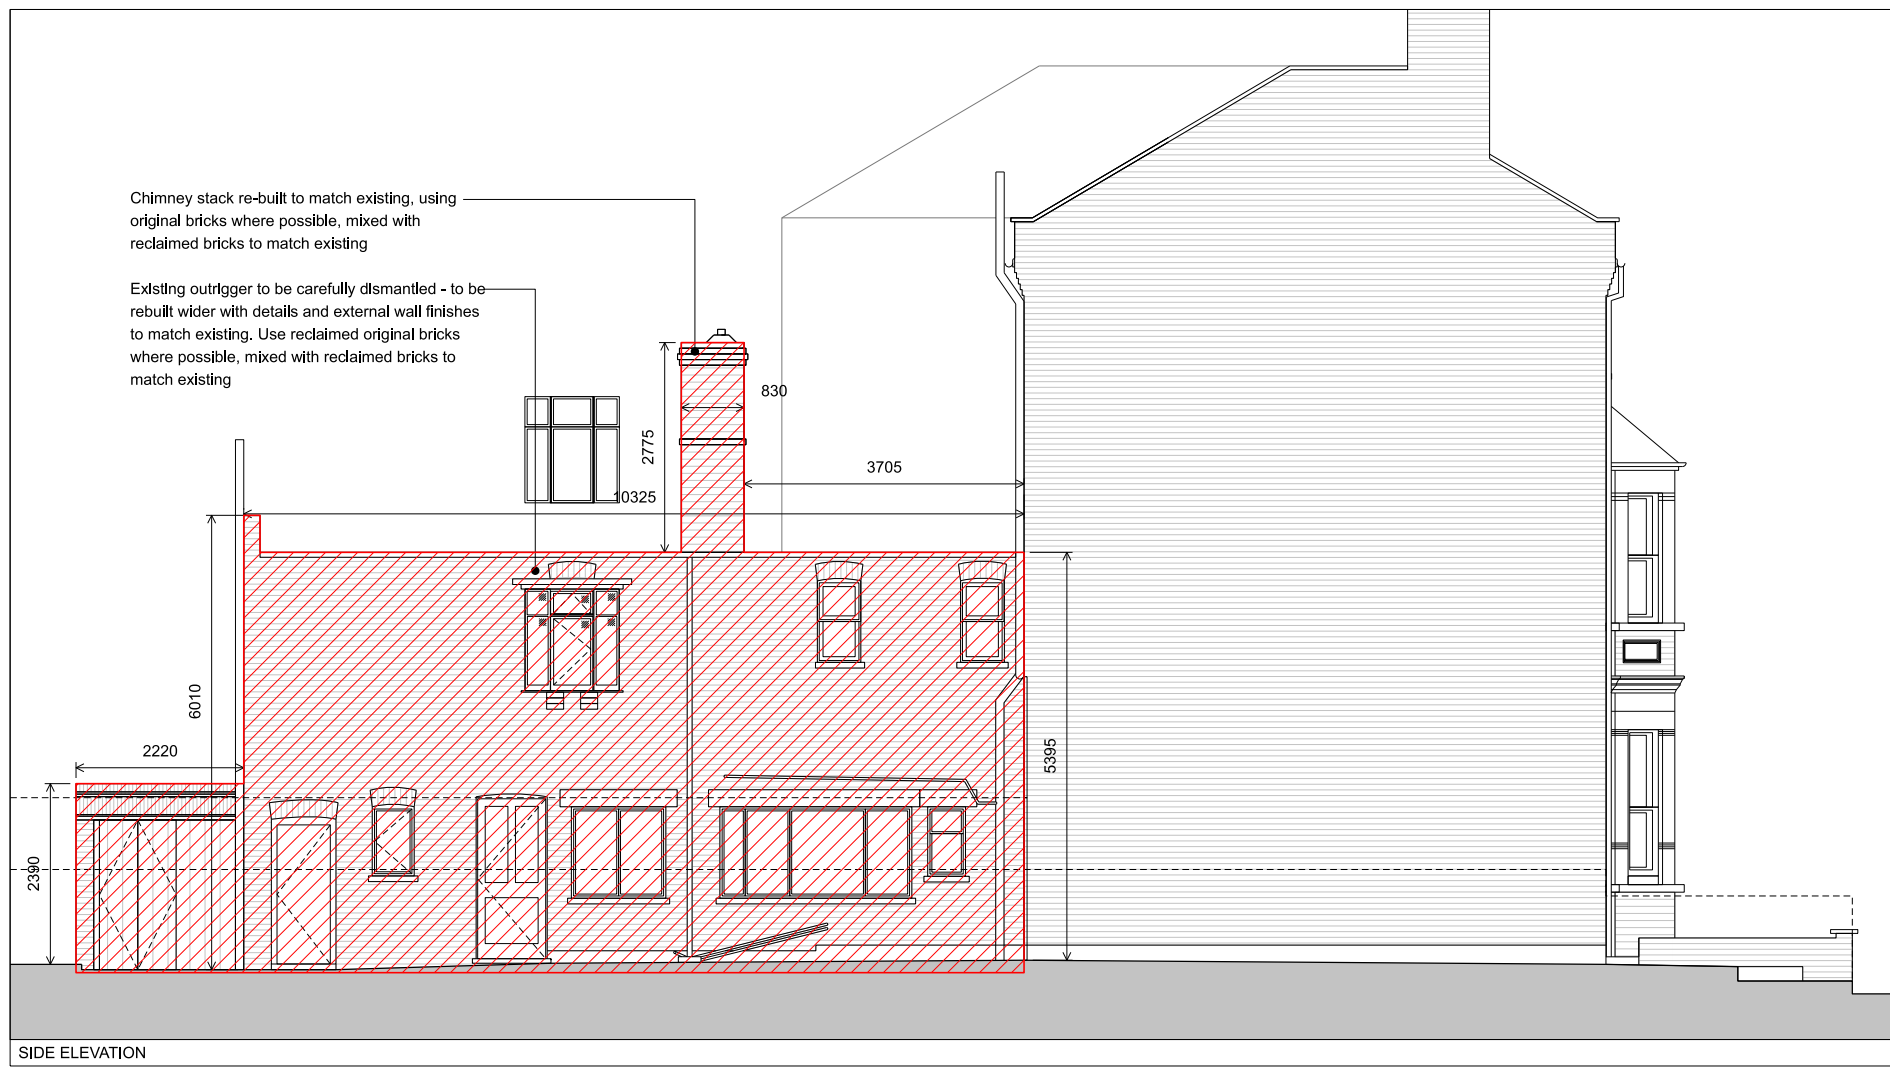


SIDE ELEVATION

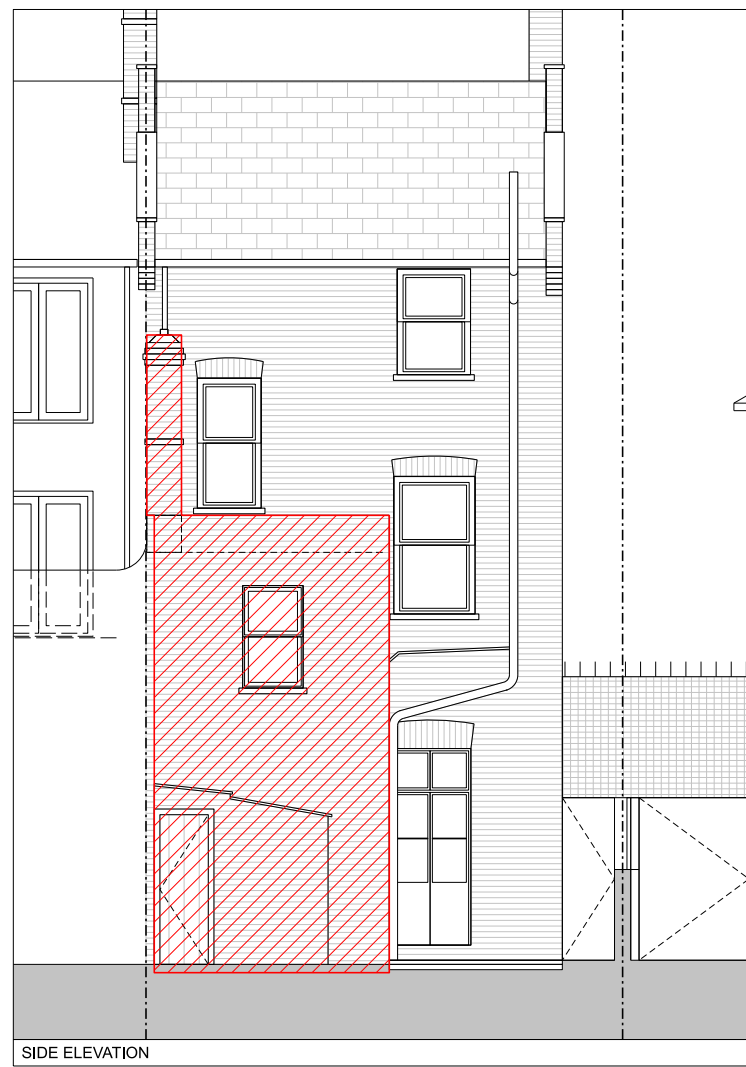

SIDE ELEVATION

Notes:  
 Unless stated otherwise, all dimensions are in millimetres.  
 All dimensions to be checked and confirmed on site by contractor and as such are to be his responsibility.  
 Any errors, omissions or discrepancies on this drawing are to be reported to the architect.

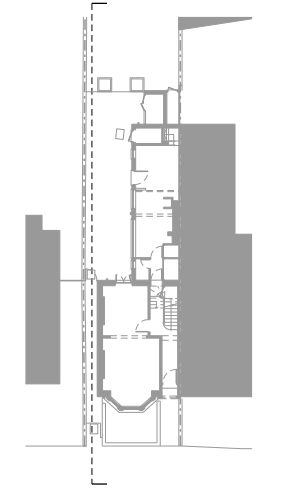

WILLOUGHBY ROAD

KEY PLAN



KEY  
 = Extent of proposed demolition

DEMOLITION METHOD STATEMENT:  
 - Erect scaffold to carry out demolition in safe and controlled manner  
 - Suitably protect neighboring properties and un-effected areas of existing build for duration of demolition works  
 - Carry out a detailed measured survey of the existing chimney stack and 1st floor windows to the demolition area  
 - Carefully dismantle identified areas from top down, ensuring careful removal of existing bricks and masonry elevation features to ensure as many as possible can be retained for re-use in the reconstruction of the outrigger

Rev:

**JOE WRIGHT ARCHITECTS**  
 t: www.joewrightarchitects.co.uk e: info@joewrightarchitects.co.uk

Project: 32 Willoughby Road, NW3 1RU

Drawing Title: Proposed Drawing Demolition	Scale: 1:100 @ A3	Date: 20.06.22
Drwg No: 2104-01_PL_010	Rev: A	