




NOTES

DO NOT SCALE FROM THIS DRAWING EXCEPT FOR THE PURPOSES OF PLANNING AND BUILDING REGULATIONS. ALL DIMENSIONS TO BE CHECKED ON SITE.

Site area:	203.0 m2
 Paving area:	39.00 m2
 Soft landscaping area:	19.00 m2
 Sedum roof area:	18.00 m2

- At least five native plant species and/or bee-friendly species will be used within the landscaping to attract butterflies and bees. These could include nectar-rich plants such as lavender *Lavandula* spp., Rosemary *Rosmarinus officinalis* and Ice-plant *Sedum spectabile*

A. MARSHALLS DRIVESETT ARGENT LIGHT GREY BLOCK PAVING



B. HOLLY HEDGING (*Ilex Aquifolium*)




HAWTHORN HEDGING (*Crataegus Monogyna*)



C. SEDUM BLANKET GREEN ROOF



ROOF PLAN

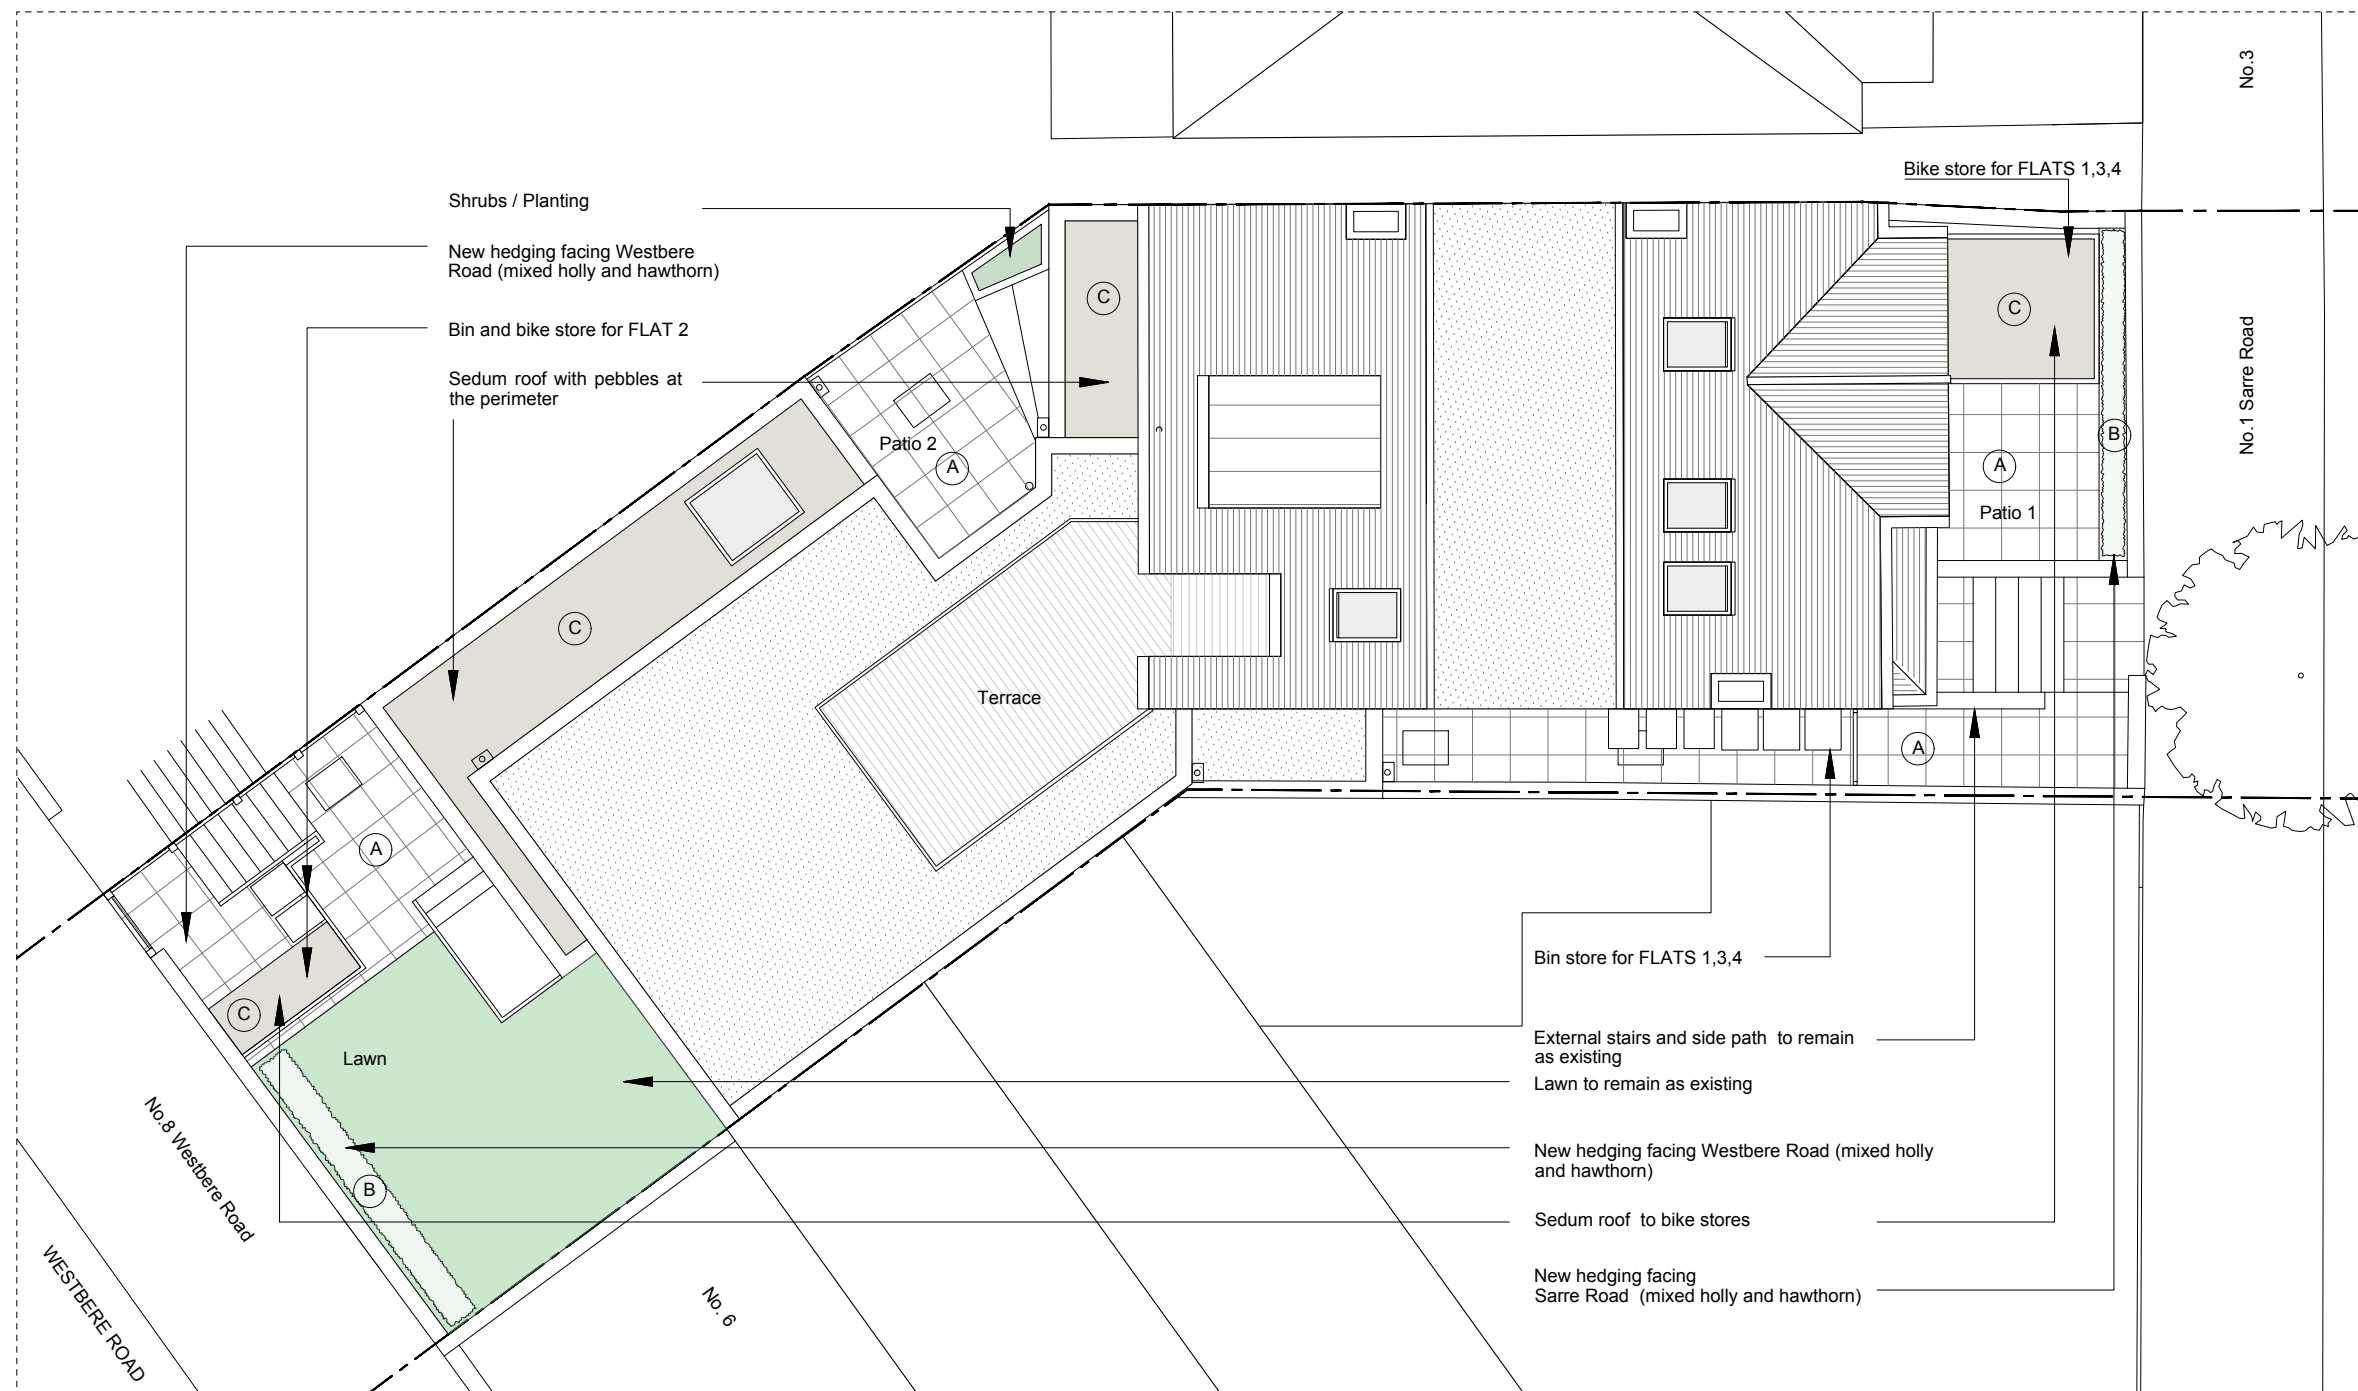

REVISION: | 02.03.2023

PROJECT TITLE  
1 SARRE ROAD

**AURAA**  
STUDIO

www.auraa.studio      1A Chalk Farm Parade  
info@auraa.studio      London    NW3 2BN

TITLE  
LANDSCAPE STRATEGY PLAN  
AS PROPOSED

DATE      11.04.2023

SCALE      1/100 @ A3

DRAWN      LC / RL

STATUS      INFORMATION

DRG No      2210\_PA\_700



REV: |