

Floor Demolition
Wall Demolition

Extent of Boundary Line

Rev	Date	Details	By
-----	------	---------	----

Charlton Brown
Architecture & Interiors

The Belvedere, 2 Back Lane, Hampstead, London, NW3 1HL

Telephone	+44(0)20 7794 1234
Email	office@charltonbrown.com
Website	www.charltonbrown.com

Client
SIMAT Properties

Project
26 Rosslyn Hill

Drawing Title
Lower Ground Floor Plan



Date	Drawn	Checked
25/03/2022	ML	CP


Scale
1:50@A1 / 1:100@A3

Issue Status
DEMOLITION

Project Number	Drawing Number	Revision
21040	DE-00-099	

1 Lower Ground Floor
1:50@A1/1:100@A3

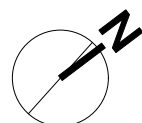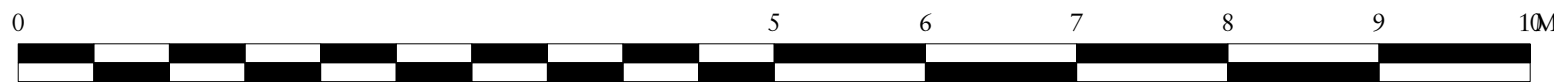

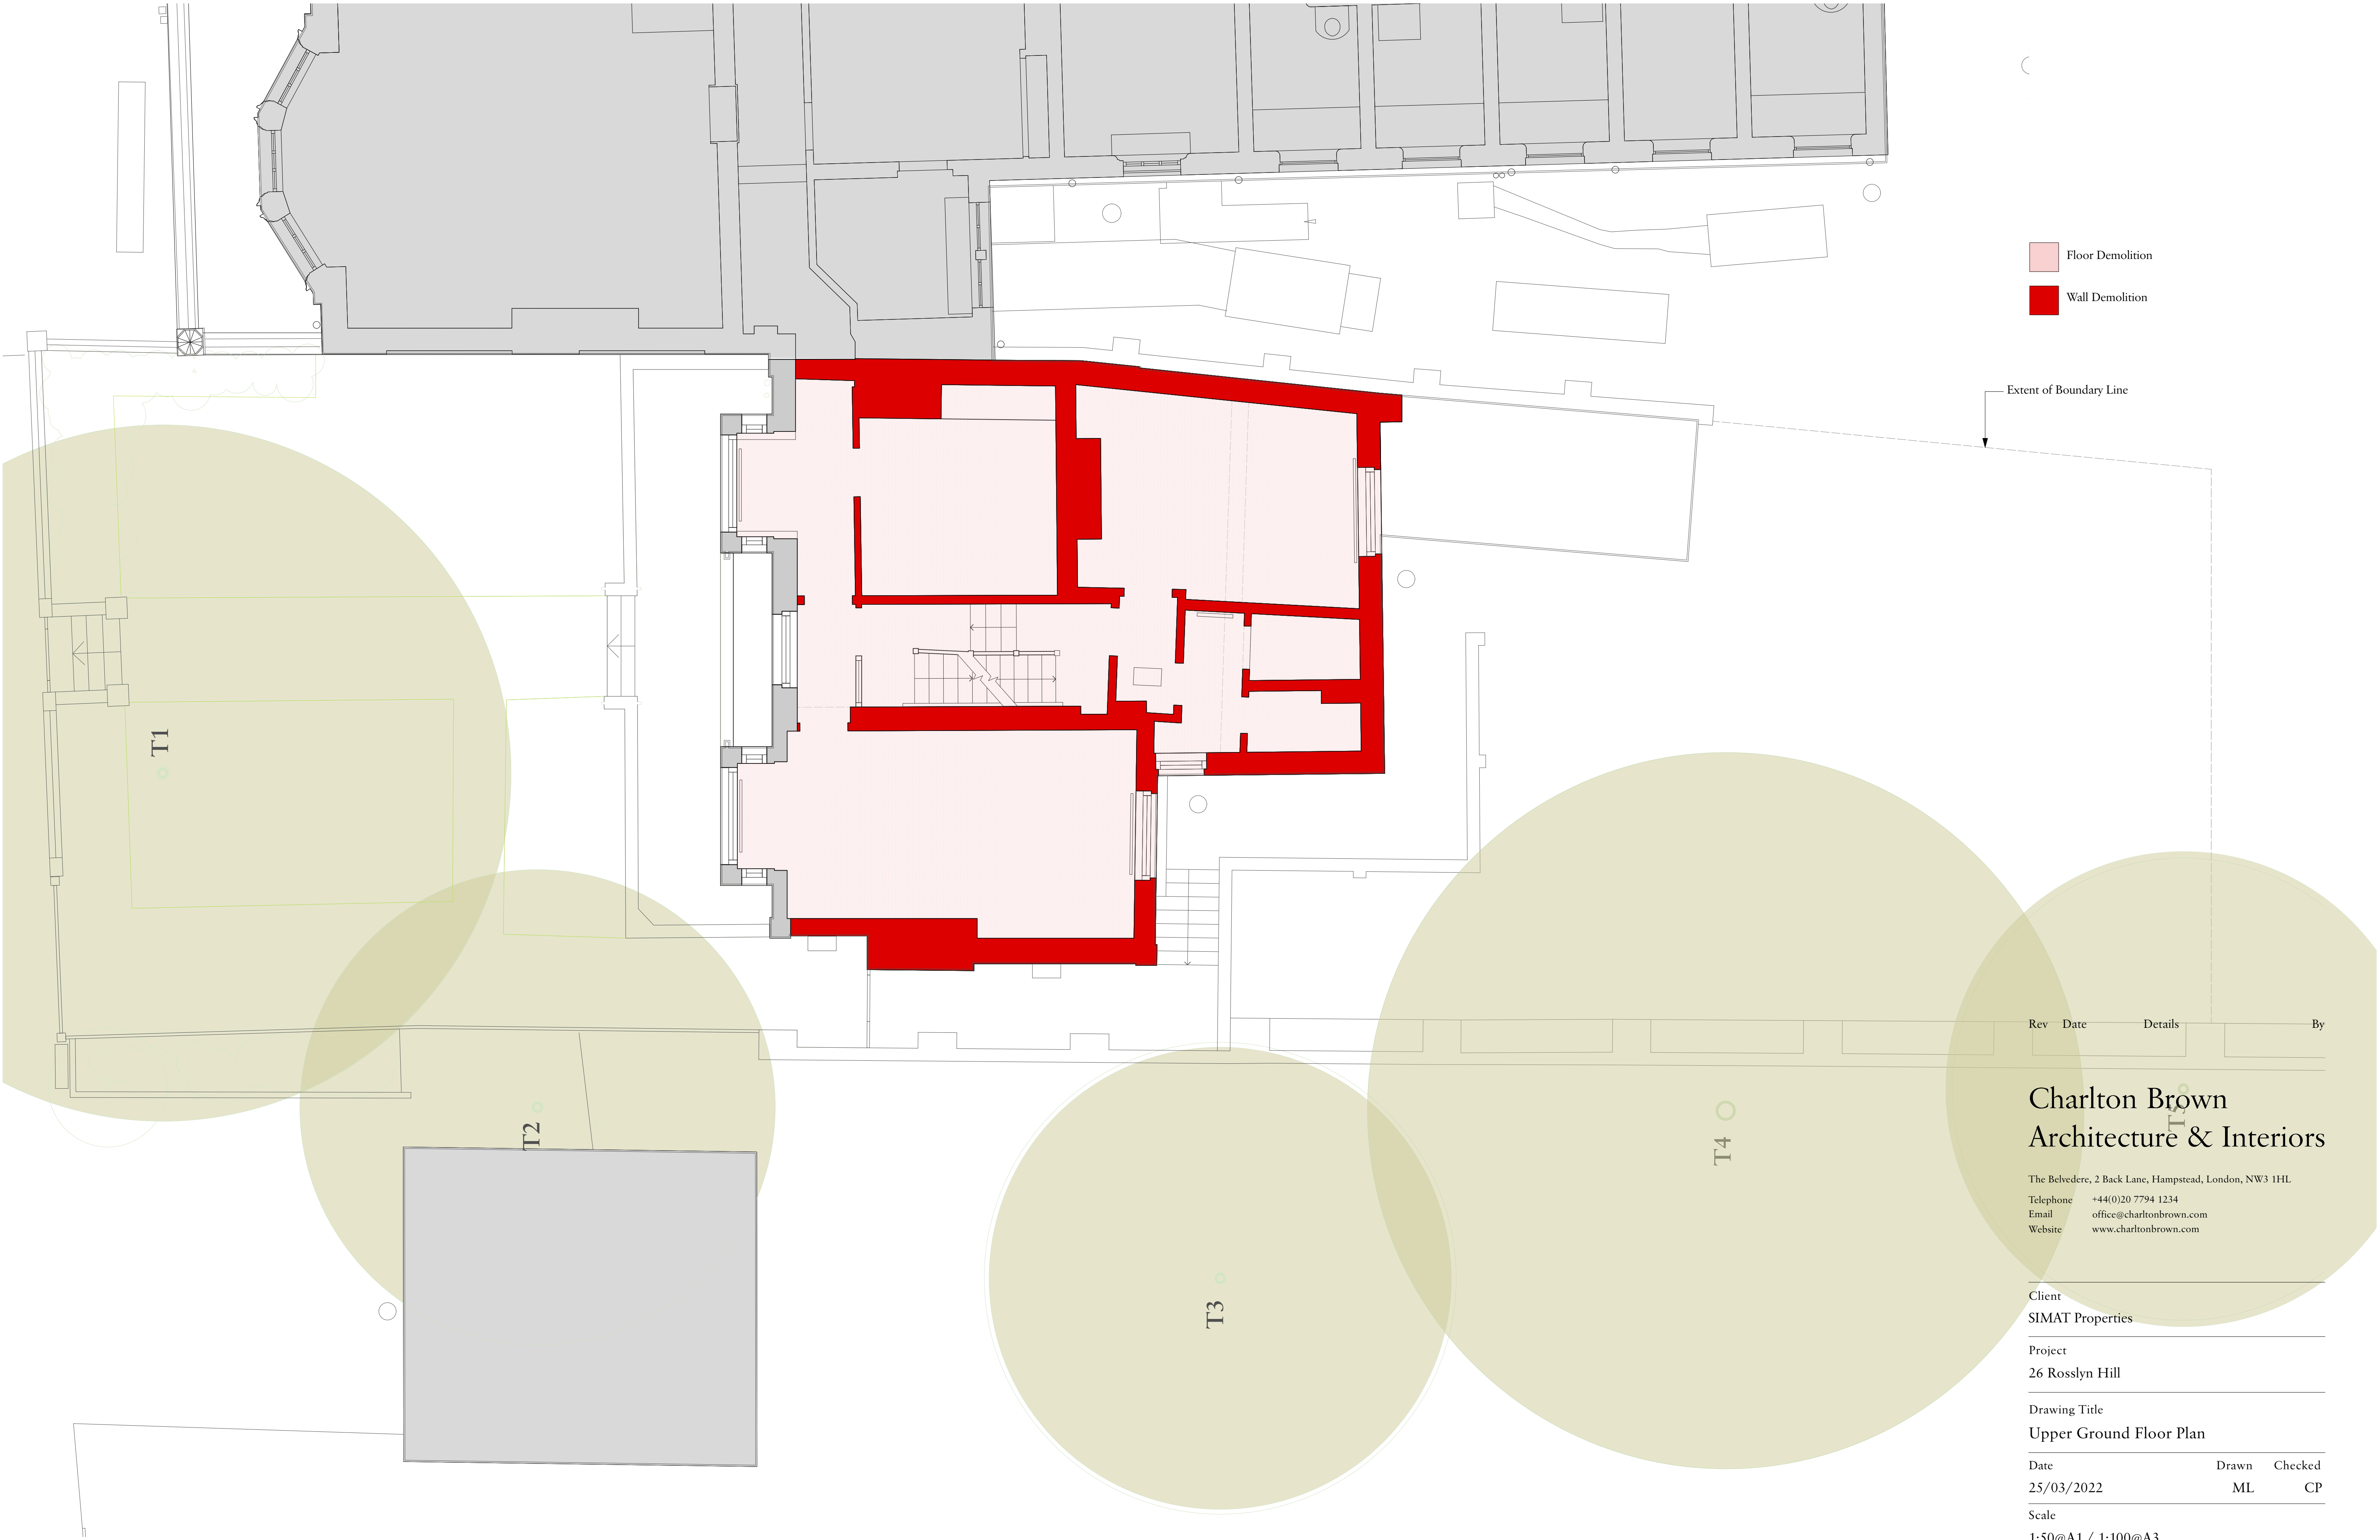

- Floor Demolition
- Wall Demolition

Extent of Boundary Line

Rev	Date	Details	By
-----	------	---------	----

Charlton Brown
Architecture & Interiors

The Belvedere, 2 Back Lane, Hampstead, London, NW3 1HL

Telephone	+44(0)20 7794 1234
Email	office@charltonbrown.com
Website	www.charltonbrown.com

Client
SIMAT Properties

Project
26 Rosslyn Hill



Drawing Title
Upper Ground Floor Plan


Date	Drawn	Checked
25/03/2022	ML	CP

Scale
1:50@A1 / 1:100@A3

Issue Status
DEMOLITION

Project Number	Drawing Number	Revision
21040	DE-00-100	

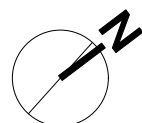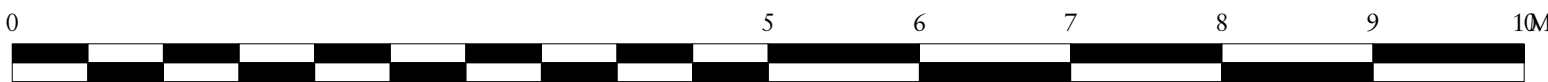

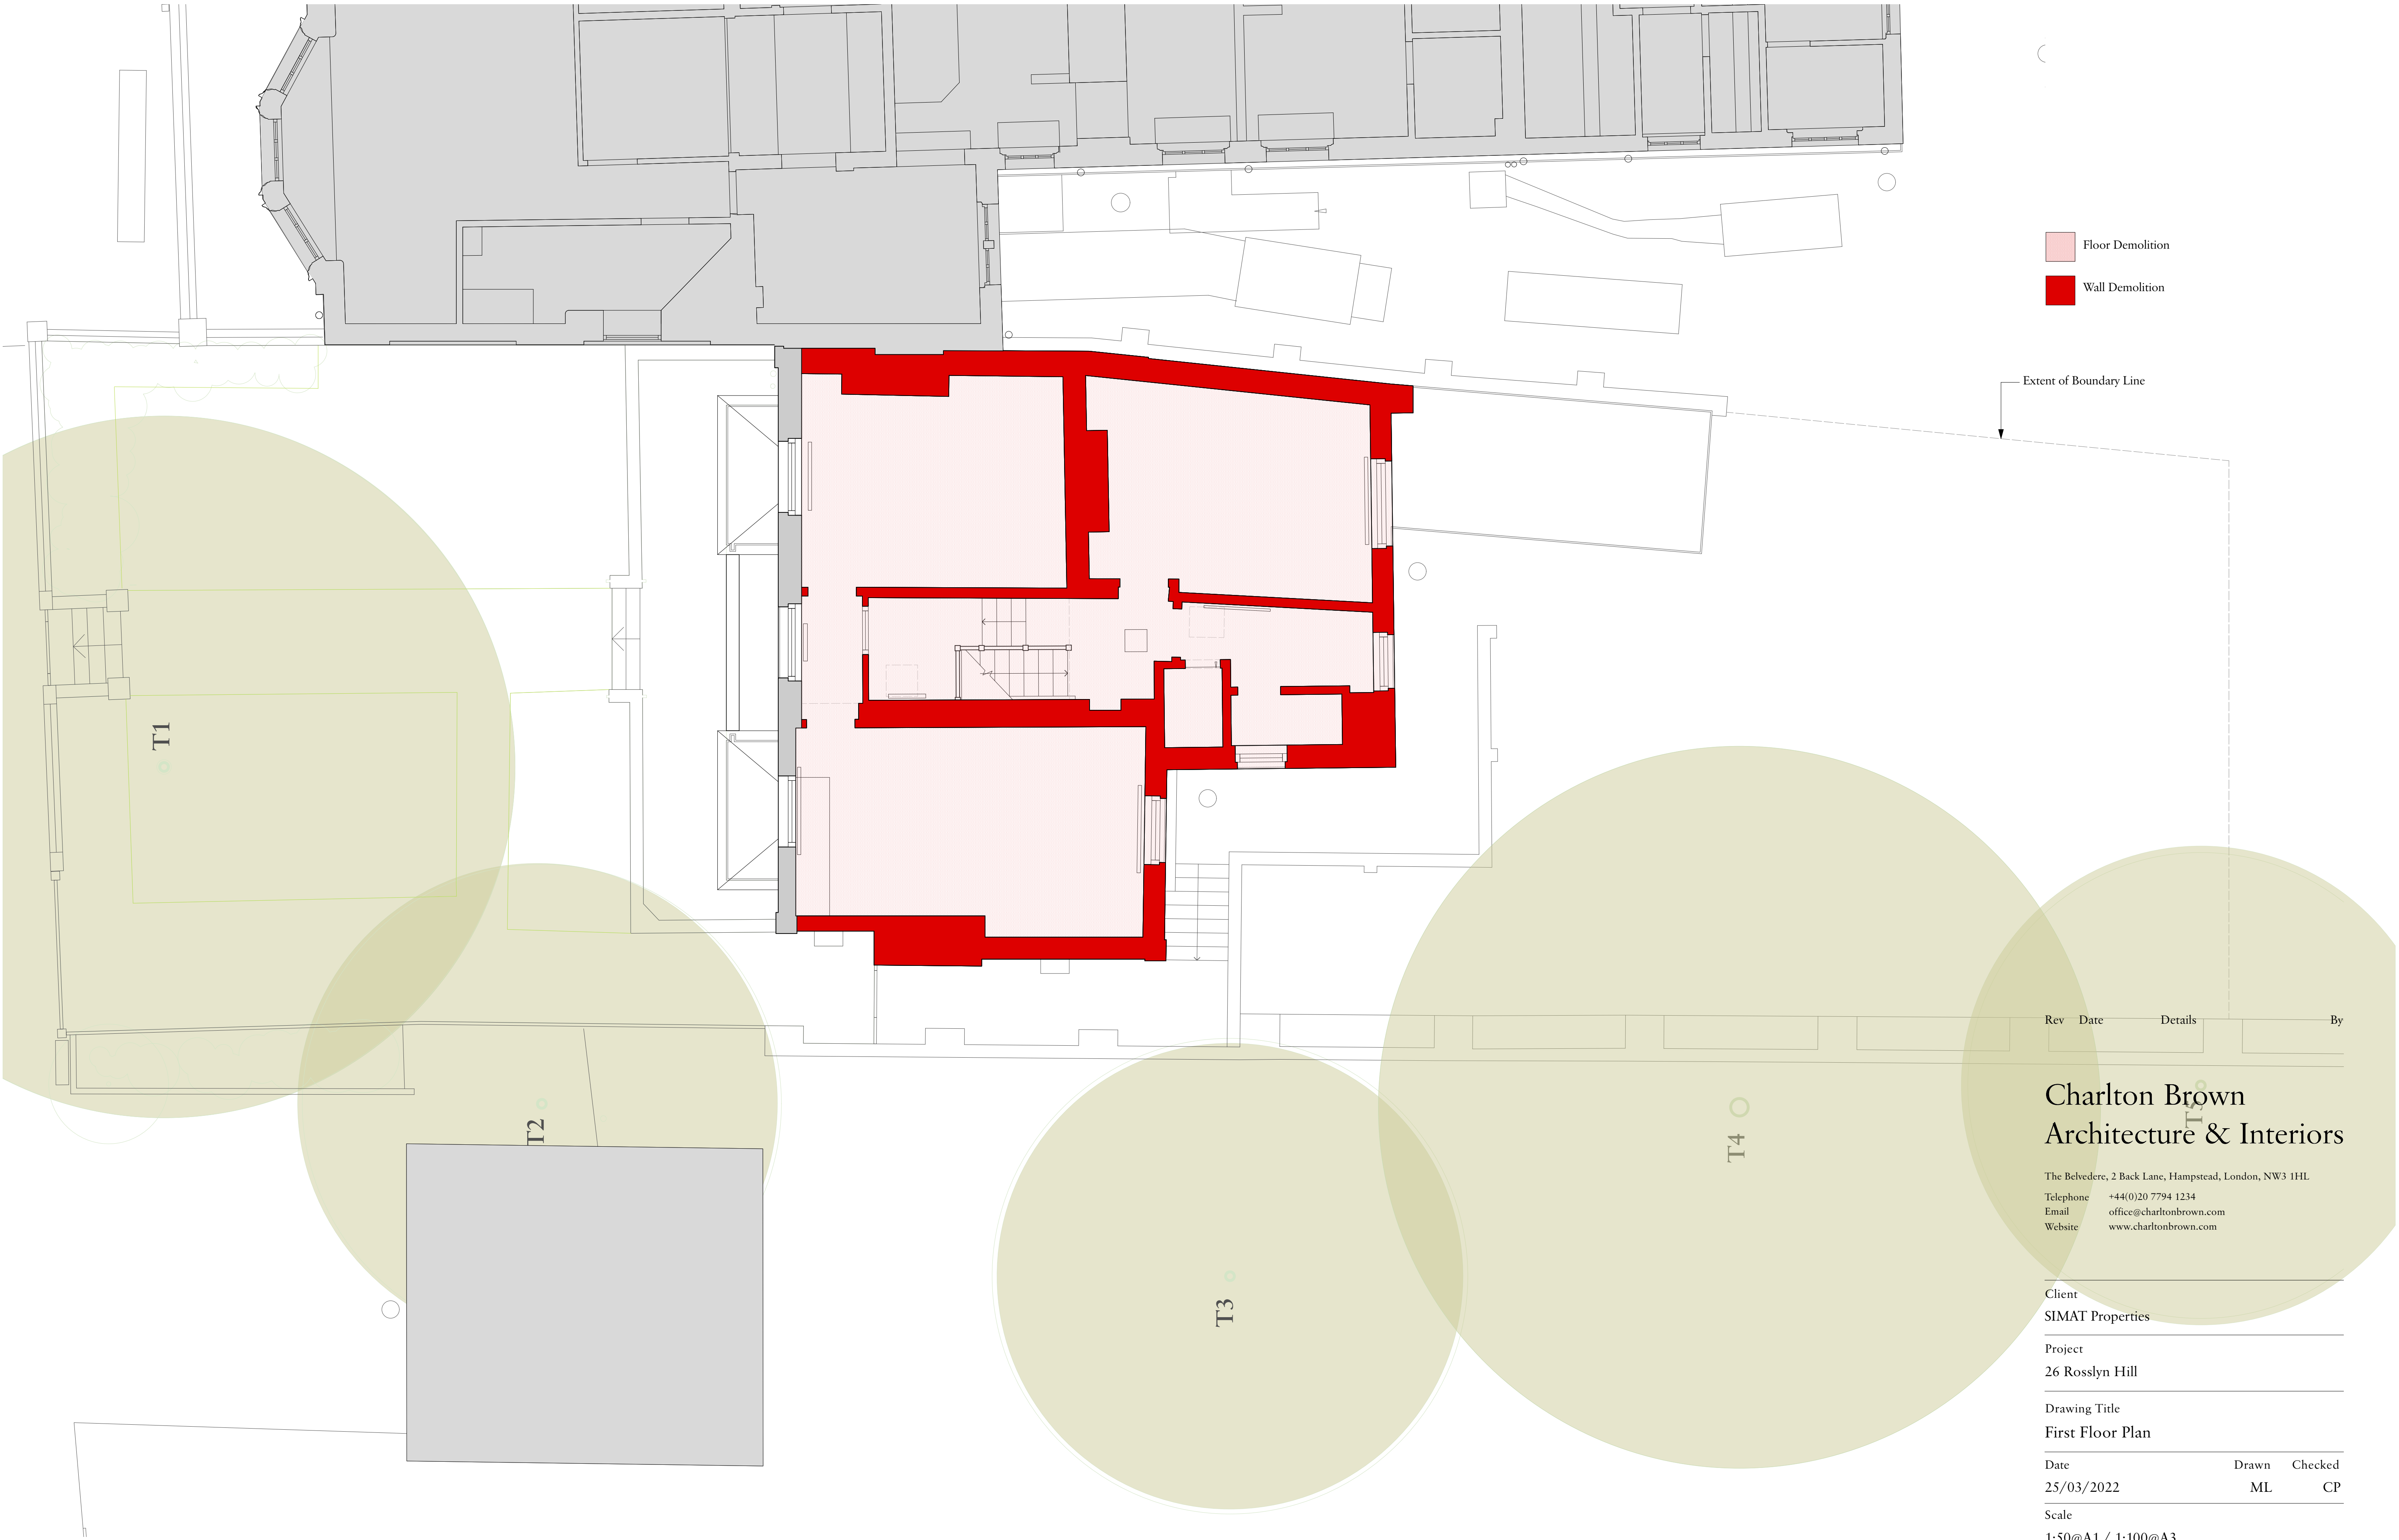

Floor Demolition
Wall Demolition

Extent of Boundary Line

Rev	Date	Details	By
-----	------	---------	----

Charlton Brown
Architecture & Interiors

The Belvedere, 2 Back Lane, Hampstead, London, NW3 1HL

Telephone	+44(0)20 7794 1234
Email	office@charltonbrown.com
Website	www.charltonbrown.com

Client
SIMAT Properties

Project
26 Rosslyn Hill

Drawing Title
First Floor Plan



Date	25/03/2022	Drawn	ML	Checked	CP
------	------------	-------	----	---------	----

Scale
1:50@A1 / 1:100@A3

Issue Status
DEMOLITION

Project Number	21040	Drawing Number	DE-00-101	Revision	
----------------	-------	----------------	-----------	----------	--

1 First Floor
1:50@A1/ 1:100@A3

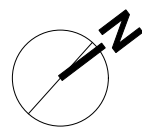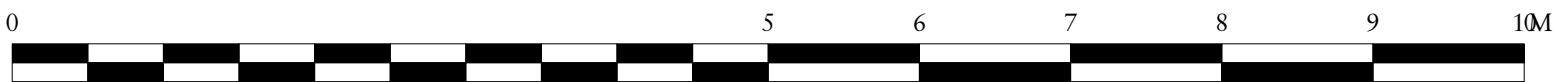



Floor Demolition

Extent of Boundary Line

Rev	Date	Details	By
-----	------	---------	----

Charlton Brown
Architecture & Interiors

The Belvedere, 2 Back Lane, Hampstead, London, NW3 1HL

Telephone	+44(0)20 7794 1234
Email	office@charltonbrown.com
Website	www.charltonbrown.com

Client
SIMAT Properties

Project
26 Rosslyn Hill



Drawing Title
Roof Plan

Date	Drawn	Checked
25/03/2022	ML	CP

Scale
1:50@A1 / 1:100@A3

Issue Status
DEMOLITION

Project Number	Drawing Number	Revision
21040	DE-00-102	

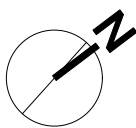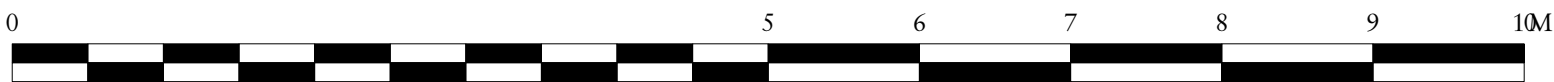


Important note

All dimensions in millimetres. Where dimensions are not given, drawings must not be scaled and the matter referred back to Charlton Brown Architects.

All dimensions and conditions are to be checked on site by the contractor prior to preparing drawings or commencing any work. The contractor is responsible for checking that there is no conflict between site dimensions and drawn dimensions.

In the event of any detail or dimensional conflict between Charlton Brown Architects drawings, the matter must be referred back to Charlton Brown Architects for clarification

- Wall/Roof Elevation Demolition
- Wall Section Demolition

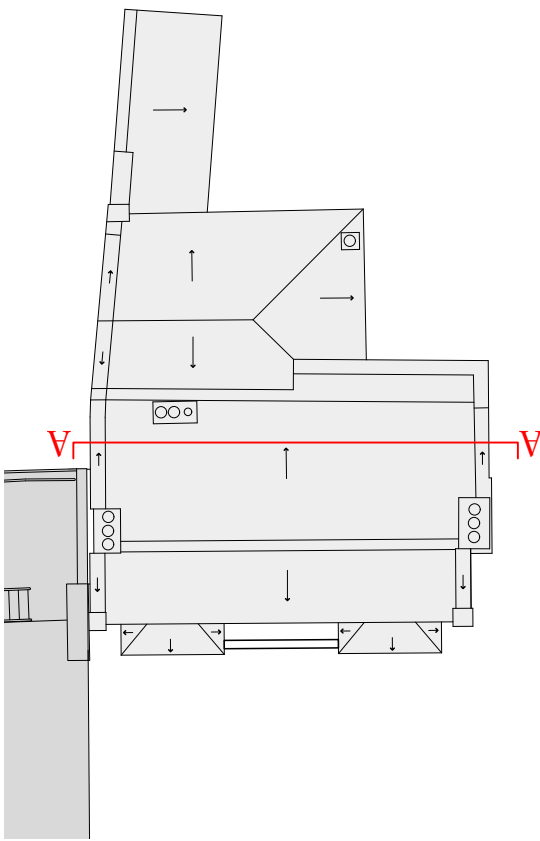

Rev	Date	Details	By
-----	------	---------	----

Charlton Brown
Architecture & Interiors

The Belvedere, 2 Back Lane, Hampstead, London, NW3 1HL

Telephone	+44(0)20 7794 1234
Email	office@charltonbrown.com
Website	www.charltonbrown.com

Client
SIMAT Properties

Project
26 Rosslyn Hill

Drawing Title
Section AA


Date	Drawn	Checked
14/09/2022	ML	CP


Scale
1:50 @ A1/ 1:100 @ A3

Issue Status
DEMOLITION

Project Number	Drawing Number	Revision
21040	DE-00-201	

2 Section AA
Scale: 1:50

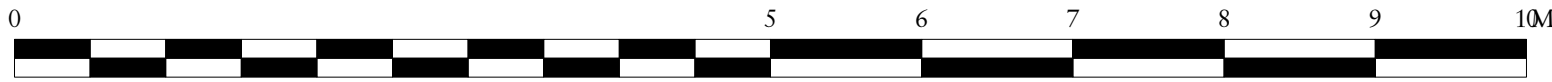

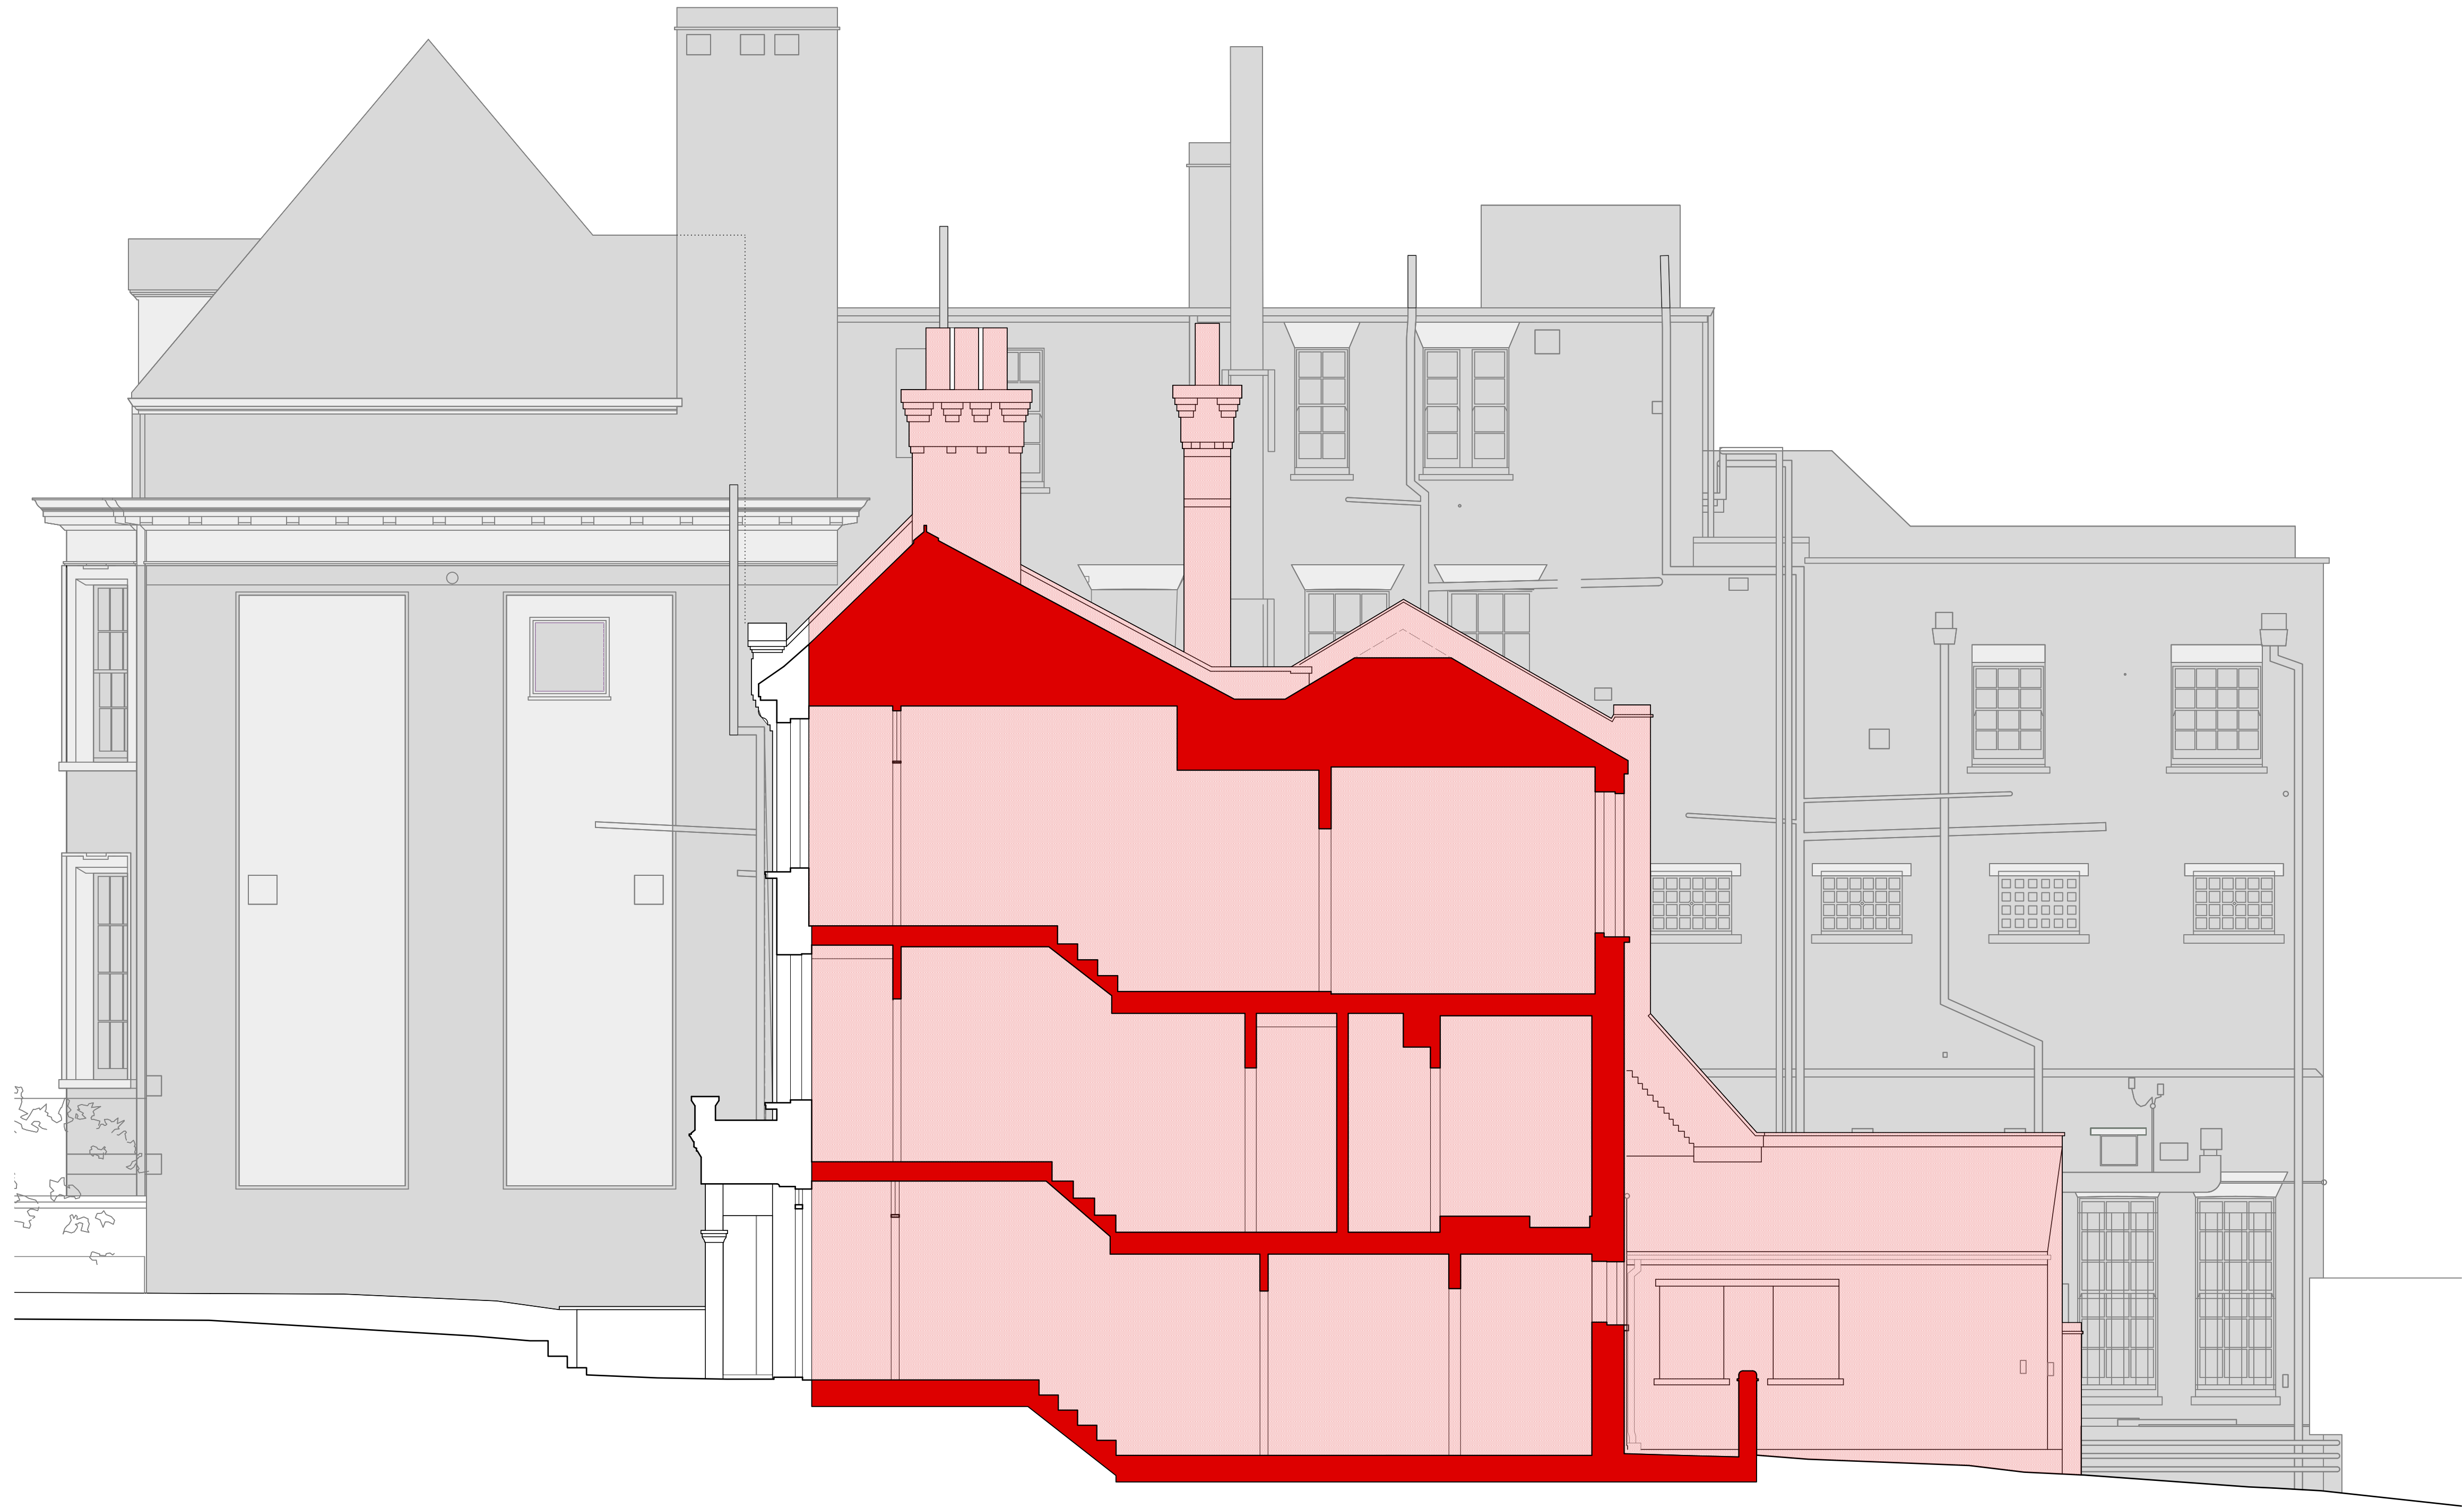



Important note

© Copyright - Charlton Brown Architects Ltd

All dimensions in millimetres. Where dimensions are not given, drawings must not be scaled and the matter referred back to Charlton Brown Architects.

All dimensions and conditions are to be checked on site by the contractor prior to preparing drawings or commencing any work. The contractor is responsible for checking that there is no conflict between site dimensions and drawn dimensions.

In the event of any detail or dimensional conflict between Charlton Brown Architects drawings, the matter must be referred back to Charlton Brown Architects for clarification

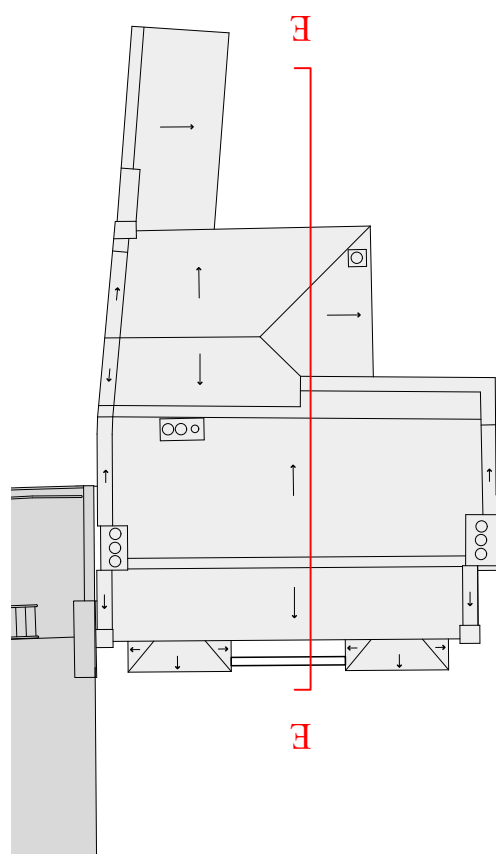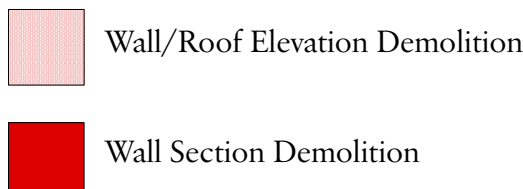

Rev	Date	Details	By
-----	------	---------	----

Charlton Brown Architecture & Interiors

The Belvedere, 2 Back Lane, Hampstead, London, NW3 1HL

Telephone	+44(0)20 7794 1234
Email	office@charltonbrown.com
Website	www.charltonbrown.com

Client
SIMAT Properties

Project
26 Rosslyn Hill

Drawing Title
Section EE

Date	Drawn	Checked
14/09/2022	ML	CP

Scale
1:50 @ A1/ 1:100 @ A3

Issue Status
DEMOLITION

Project Number	Drawing Number	Revision
21040	DE-00-205	

3 Section EE
Scale: 1:50




Hampstead Police Station

No.26

No.22-24



1 East Elevation
1:50@A1/1:100@A3

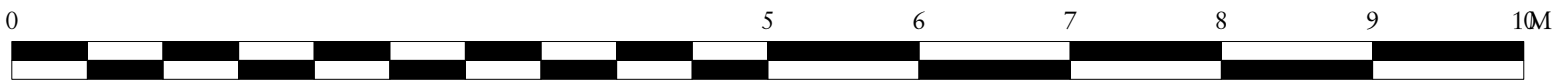

Rev Date Details By

Charlton Brown
Architecture & Interiors

The Belvedere, 2 Back Lane, Hampstead, London, NW3 1HL

Telephone +44(0)20 7794 1234
Email office@charltonbrown.com
Website www.charltonbrown.com

Client
SIMAT Properties

Project
26 Rosslyn Hill

Drawing Title
West Elevation - Front

Date 18/01/2022 Drawn ML Checked CP

Scale
1:50@A1/1:100@A3

Issue Status
DEMOLITION

Project Number 21040 Drawing Number DE-00-300-A Revision

Hampstead Police Station

No.26

No.22-24



Rev Date Details By

Charlton Brown
Architecture & Interiors

The Belvedere, 2 Back Lane, Hampstead, London, NW3 1HL
Telephone +44(0)20 7794 1234
Email office@charltonbrown.com
Website www.charltonbrown.com

Client
SIMAT Properties

Project
26 Rosslyn Hill

Drawing Title
West Elevation - Street


Date 18/01/2022 Drawn ML Checked CP


Scale
1:50@A1/1:100@A3

Issue Status
DEMOLITION

Project Number 21040 Drawing Number DE-00-300-B Revision

2 East Elevation
1:50@A1/1:100@A3

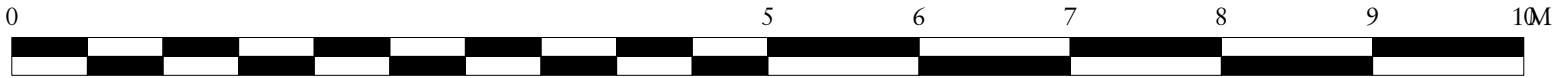

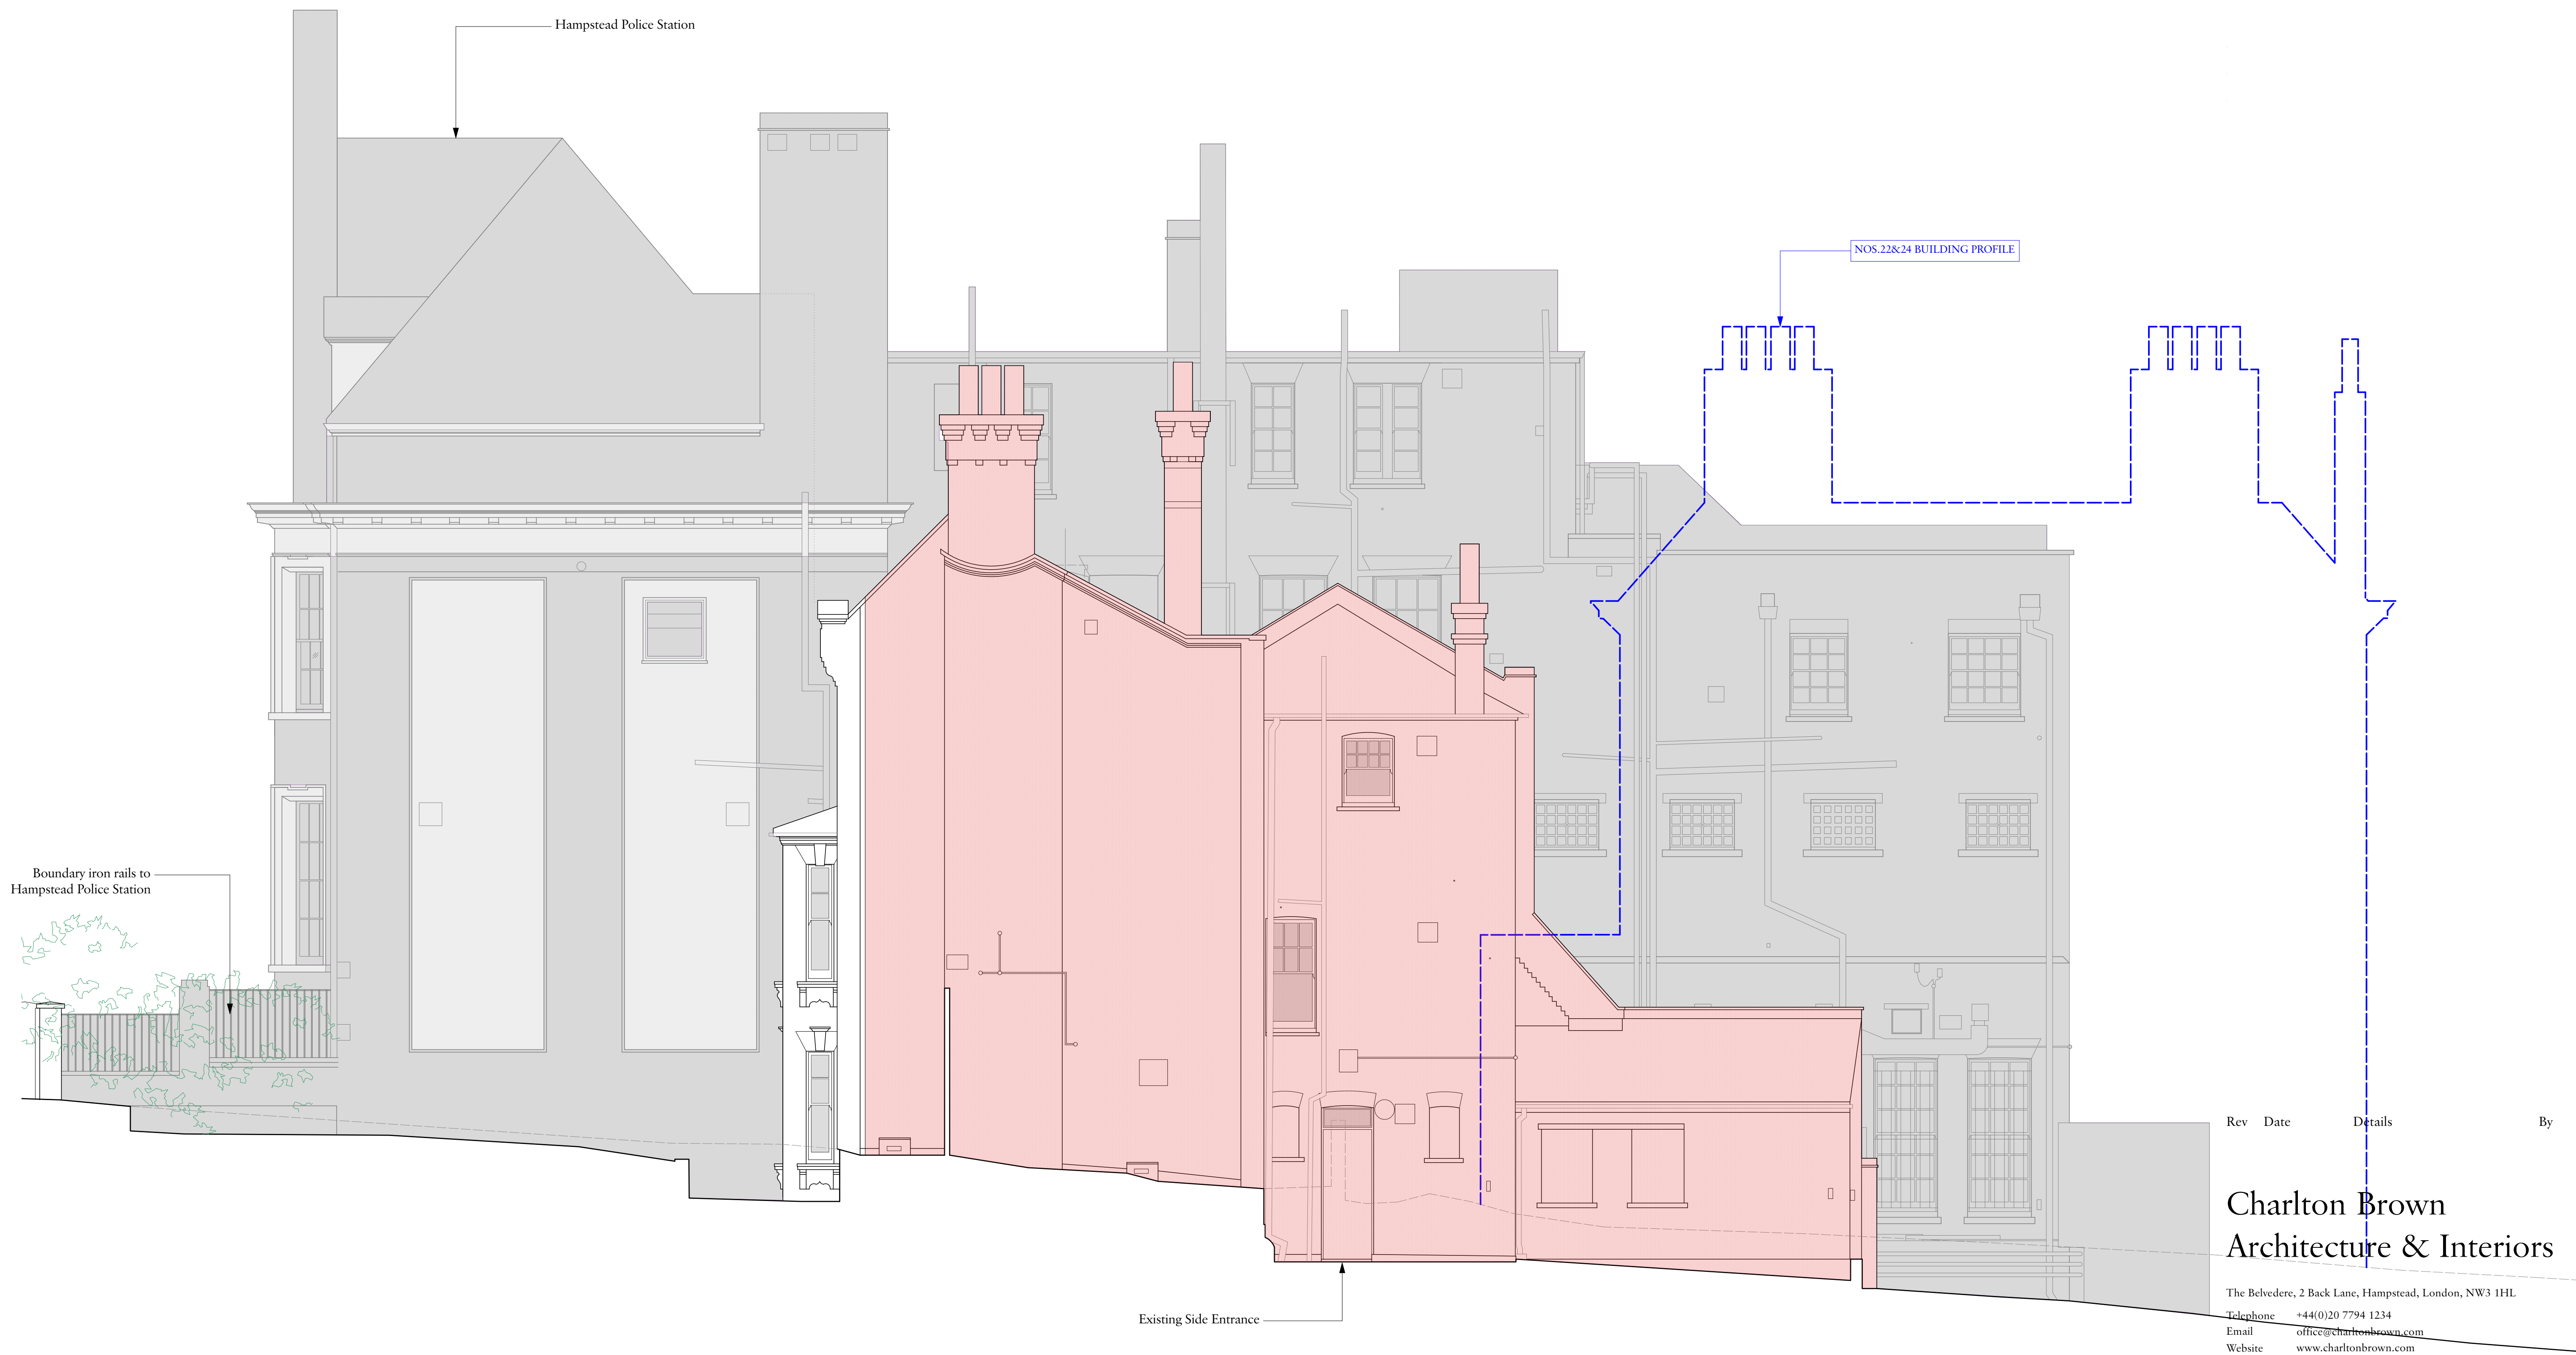

1 South Elevation
1:50@A1/1:100@A3



Rev	Date	Details	By
-----	------	---------	----

Charlton Brown
Architecture & Interiors

The Belvedere, 2 Back Lane, Hampstead, London, NW3 1HL
Telephone +44(0)20 7794 1234
Email office@charltonbrown.com
Website www.charltonbrown.com

Client
SIMAT Properties

Project
26 Rosslyn Hill


Drawing Title
South Elevation

Date	Drawn	Checked
18/01/2022	ML	CP

Scale
1:50@A1/1:100@A3

Issue Status
DEMOLITION

Project Number	Drawing Number	Revision
21040	DE-00-301-A	

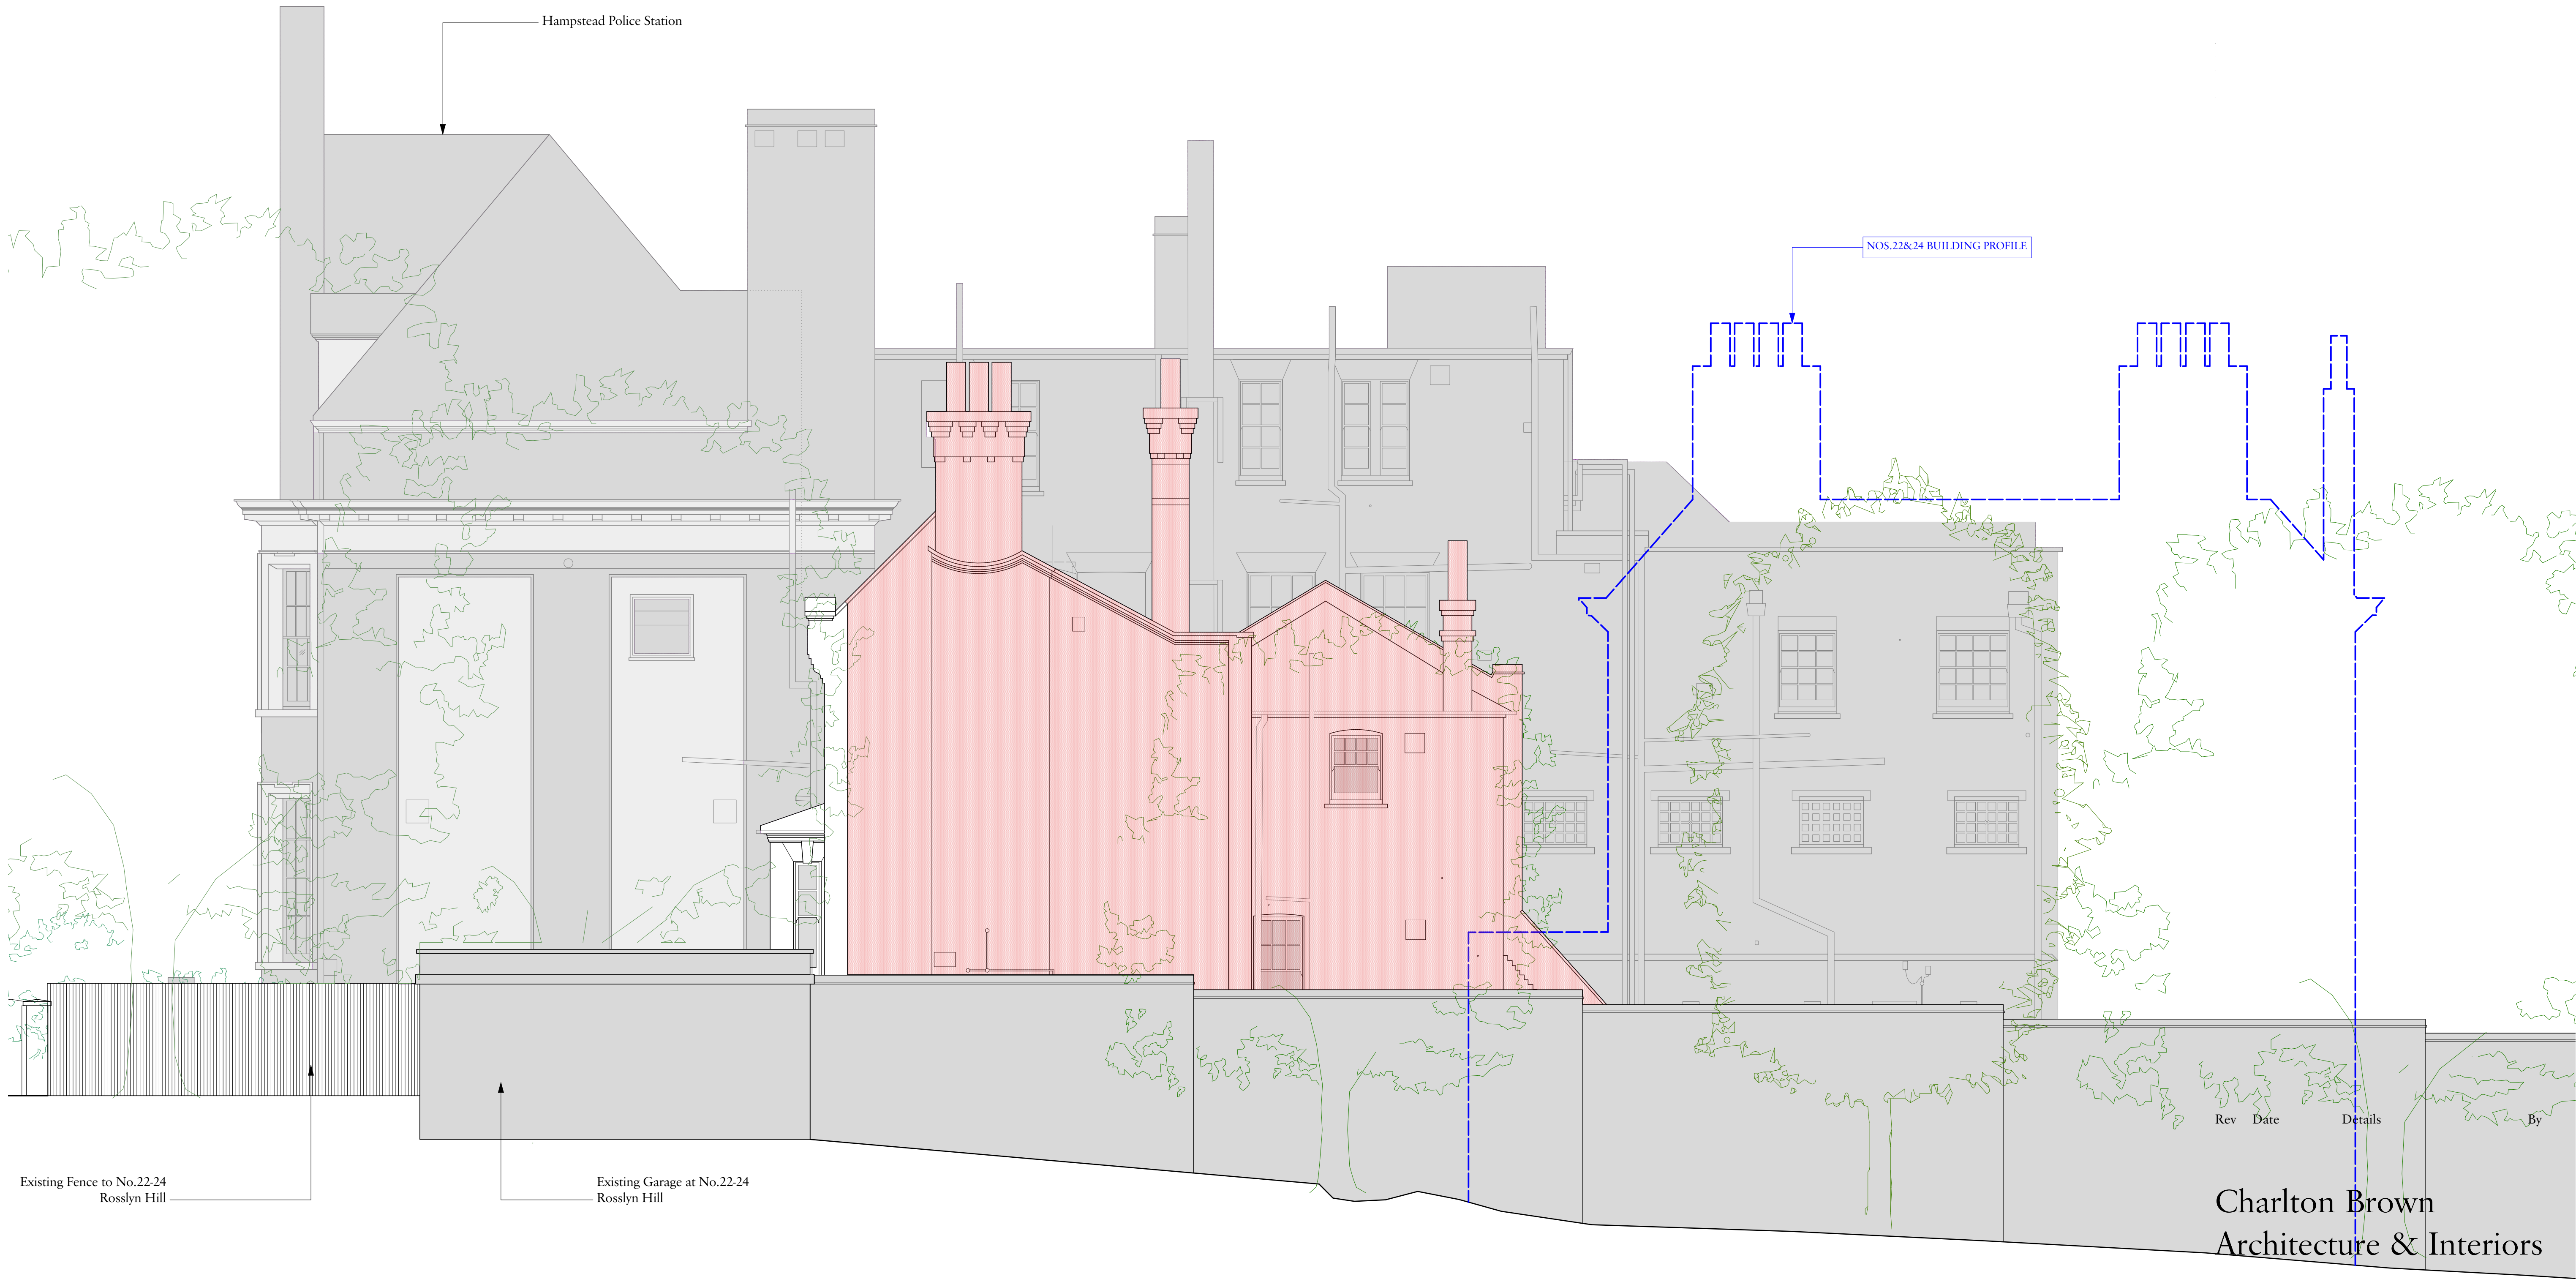

Charlton Brown
Architecture & Interiors

The Belvedere, 2 Back Lane, Hampstead, London, NW3 1HL

Telephone +44(0)20 7794 1234
Email office@charltonbrown.com
Website www.charltonbrown.com

Client
SIMAT Properties

Project
26 Rosslyn Hill

Drawing Title
South Elevation - Boundary

Date	Drawn	Checked
18/01/2022	ML	CP

Scale
1:50@A1/1:100@A3

Issue Status
DEMOLITION

Project Number	Drawing Number	Revision
21040	DE-00-301-B	

2 South Elevation
1:50@A1/1:100@A3



No.22-24

No.26

Hampstead Police Station



2 East Elevation
1:50@A1/1:100@A3

Rev Date Details By

Charlton Brown
Architecture & Interiors

The Belvedere, 2 Back Lane, Hampstead, London, NW3 1HL
Telephone +44(0)20 7794 1234
Email office@charltonbrown.com
Website www.charltonbrown.com

Client
SIMAT Properties

Project
26 Rosslyn Hill


Drawing Title
East Elevation - Rear

Date 18/01/2022 Drawn ML Checked CP


Scale
1:50@A1/1:100@A3

Issue Status
DEMOLITION

Project Number 21040 Drawing Number DE-00-303 Revision

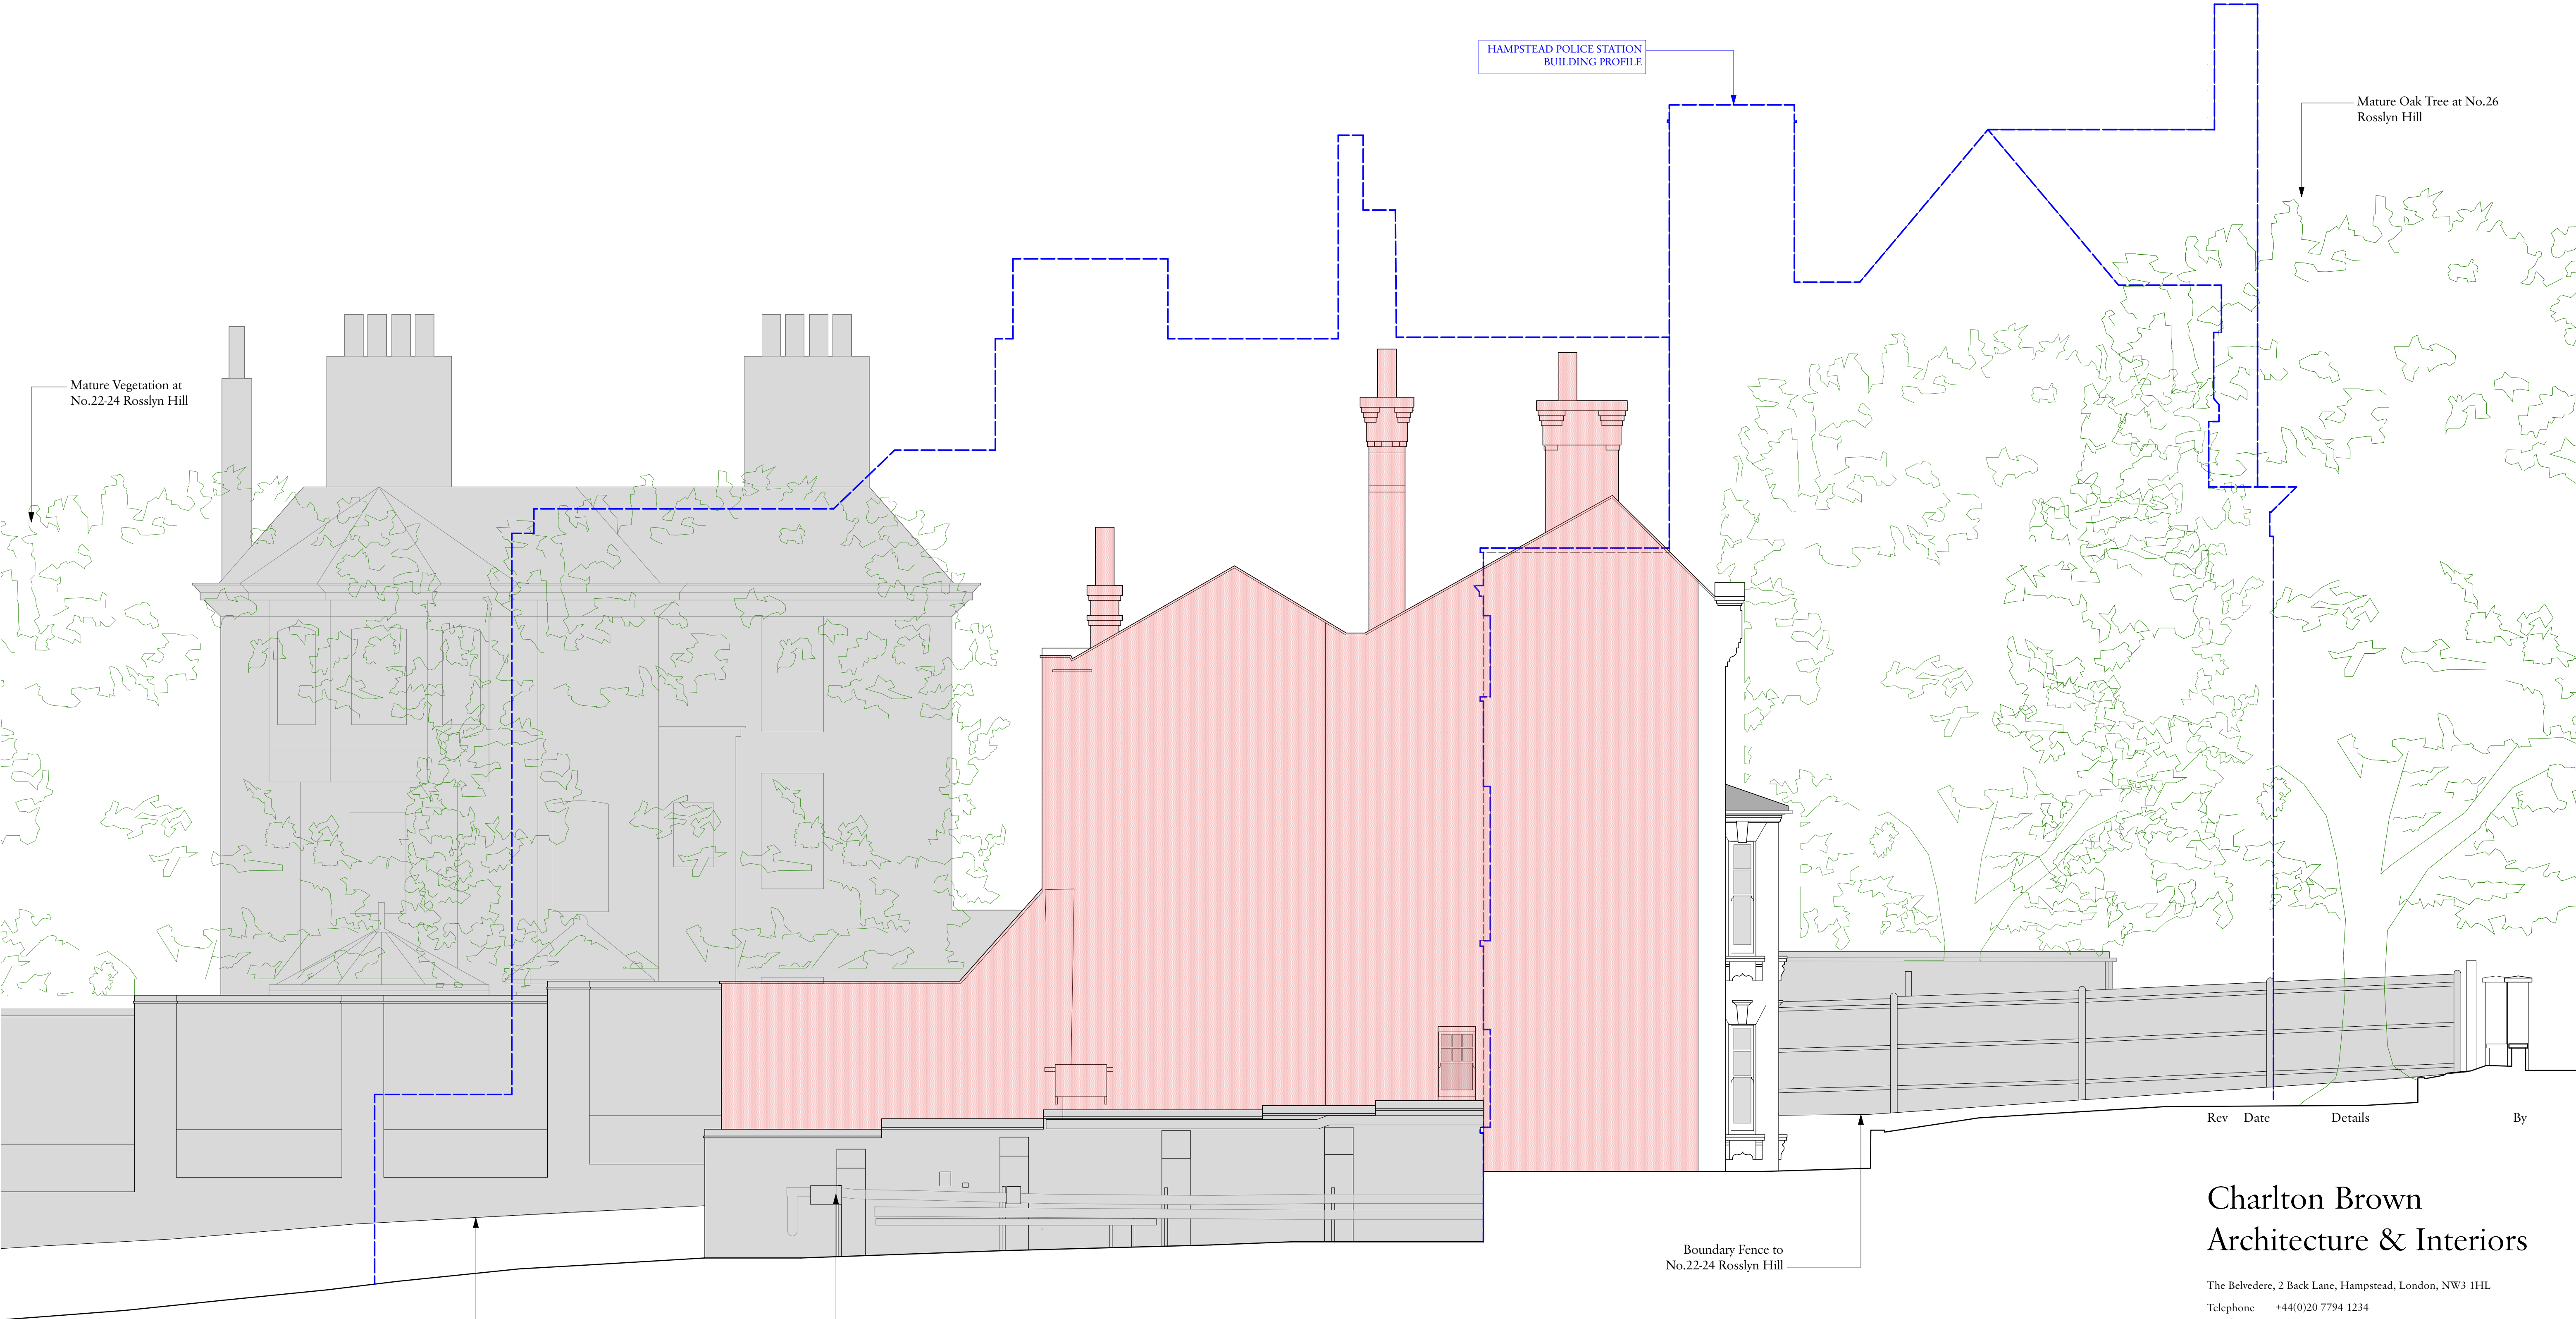

2 North Elevation
1:50@A1/1:100@A3

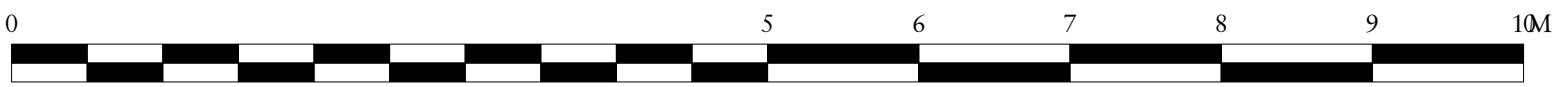

Charlton Brown Architecture & Interiors

The Belvedere, 2 Back Lane, Hampstead, London, NW3 1HL

Telephone +44(0)20 7794 1234
Email office@charltonbrown.com
Website www.charltonbrown.com

Client
SIMAT Properties

Project
26 Rosslyn Hill

Drawing Title
North Elevation

Date	Drawn	Checked
18/01/2022	ML	CP

Scale
1:50@A1/1:100@A3

Issue Status
DEMOLITION

Project Number	Drawing Number	Revision
21040	DE-00-304	